

ALL INDICATED DIMENSIONS ARE INDICATIVE AND MUST BE CHECKED AND VERIFIED ON SITE BY THE MAIN CONTRACTOR BEFORE COMMENCEMENT OF ANY FABRICATION DRAWINGS OR WORK ON SITE.

THIS DRAWING IS TO BE READ IN CONJUNCTION WITH ALL RELATED ARCHITECTURAL DRAWINGS, REPORTS AND OTHER RELEVANT INFORMATION.


KEY

- A PROPOSED METAL SLATTED RAILINGS, POWDER COAT FINISH, RAL 9005 (BLACK)
- B WESTERN RED CEDAR HORIZONTAL TIMBER BATTEN FENCE.
- C ACOUSTIC AIR SOURCE HEAT PUMP ENCLOSURE.; FINISHED IN GRAPHITE GREY.
- D RETRACTABLE GLAZED ROOF LANTERN WITH WHITE RENDERED UPSTANDS TO MATCH WHITE PAINTED LINTELS OVER EXISTING WINDOWS WITH GRAPHITE GREY METAL COPING; NEW PRIVATE ACCESS STAIR FROM THIRD FLOOR.
- E PEDESTRIAN SIGHT LINE FROM NORTHINGTON STREET DEMONSTRATING THE PROPOSED ROOF TERRACE IS UNSEEN AT STREET LEVEL.
- F NON-COMBUSTIBLE DECKING/TILES ON PEDESTAL FLOORING SYSTEM.
- G EXISTING CHIMNEY REMOVED.



VIEW FROM TOP OF JOHN STREET JUNCTION

REV	DATE	DESCRIPTION

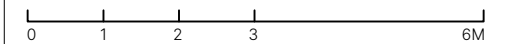

PROJECT NO
 9 Northington Street, 1896
 London, WC1N 2JF

DRAWING NO
 Proposed PP.200
 North (Front) Elevation

STAGE REV
 PLANNING A

DATE SCALE / PAPER SIZE JAN 2025 1:100 / A3

TASOU ASSOCIATES
 4 AMWELL STREET
 LONDON EC1R 1UQ
 020 7713 7070
 TASOU.CO.UK



PROPOSED NORTH ELEVATION

NO. 7

NO. 9


NO. 11

ALL INDICATED DIMENSIONS ARE INDICATIVE AND MUST BE CHECKED AND VERIFIED ON SITE BY THE MAIN CONTRACTOR BEFORE COMMENCEMENT OF ANY FABRICATION DRAWINGS OR WORK ON SITE.

THIS DRAWING IS TO BE READ IN CONJUNCTION WITH ALL RELATED ARCHITECTURAL DRAWINGS, REPORTS AND OTHER RELEVANT INFORMATION.

KEY

- A PROPOSED METAL SLATTED RAILINGS, POWDER COAT FINISH, RAL 9005 (BLACK)
- B WESTERN RED CEDAR HORIZONTAL TIMBER BATTEN FENCE.
- C ACOUSTIC AIR SOURCE HEAT PUMP ENCLOSURE.; FINISHED IN GRAPHITE GREY.
- D RETRACTABLE GLAZED ROOF LANTERN WITH WHITE RENDERED UPSTANDS TO MATCH WHITE PAINTED LINTELS OVER EXISTING WINDOWS WITH GRAPHITE GREY METAL COPING; NEW PRIVATE ACCESS STAIR FROM THIRD FLOOR.
- E PEDESTRIAN SIGHT LINE FROM NORTHINGTON STREET DEMONSTRATING THE PROPOSED ROOF TERRACE IS UNSEEN AT STREET LEVEL.
- F NON-COMBUSTIBLE DECKING/TILES ON PEDESTAL FLOORING SYSTEM.
- G EXISTING CHIMNEY REMOVED.

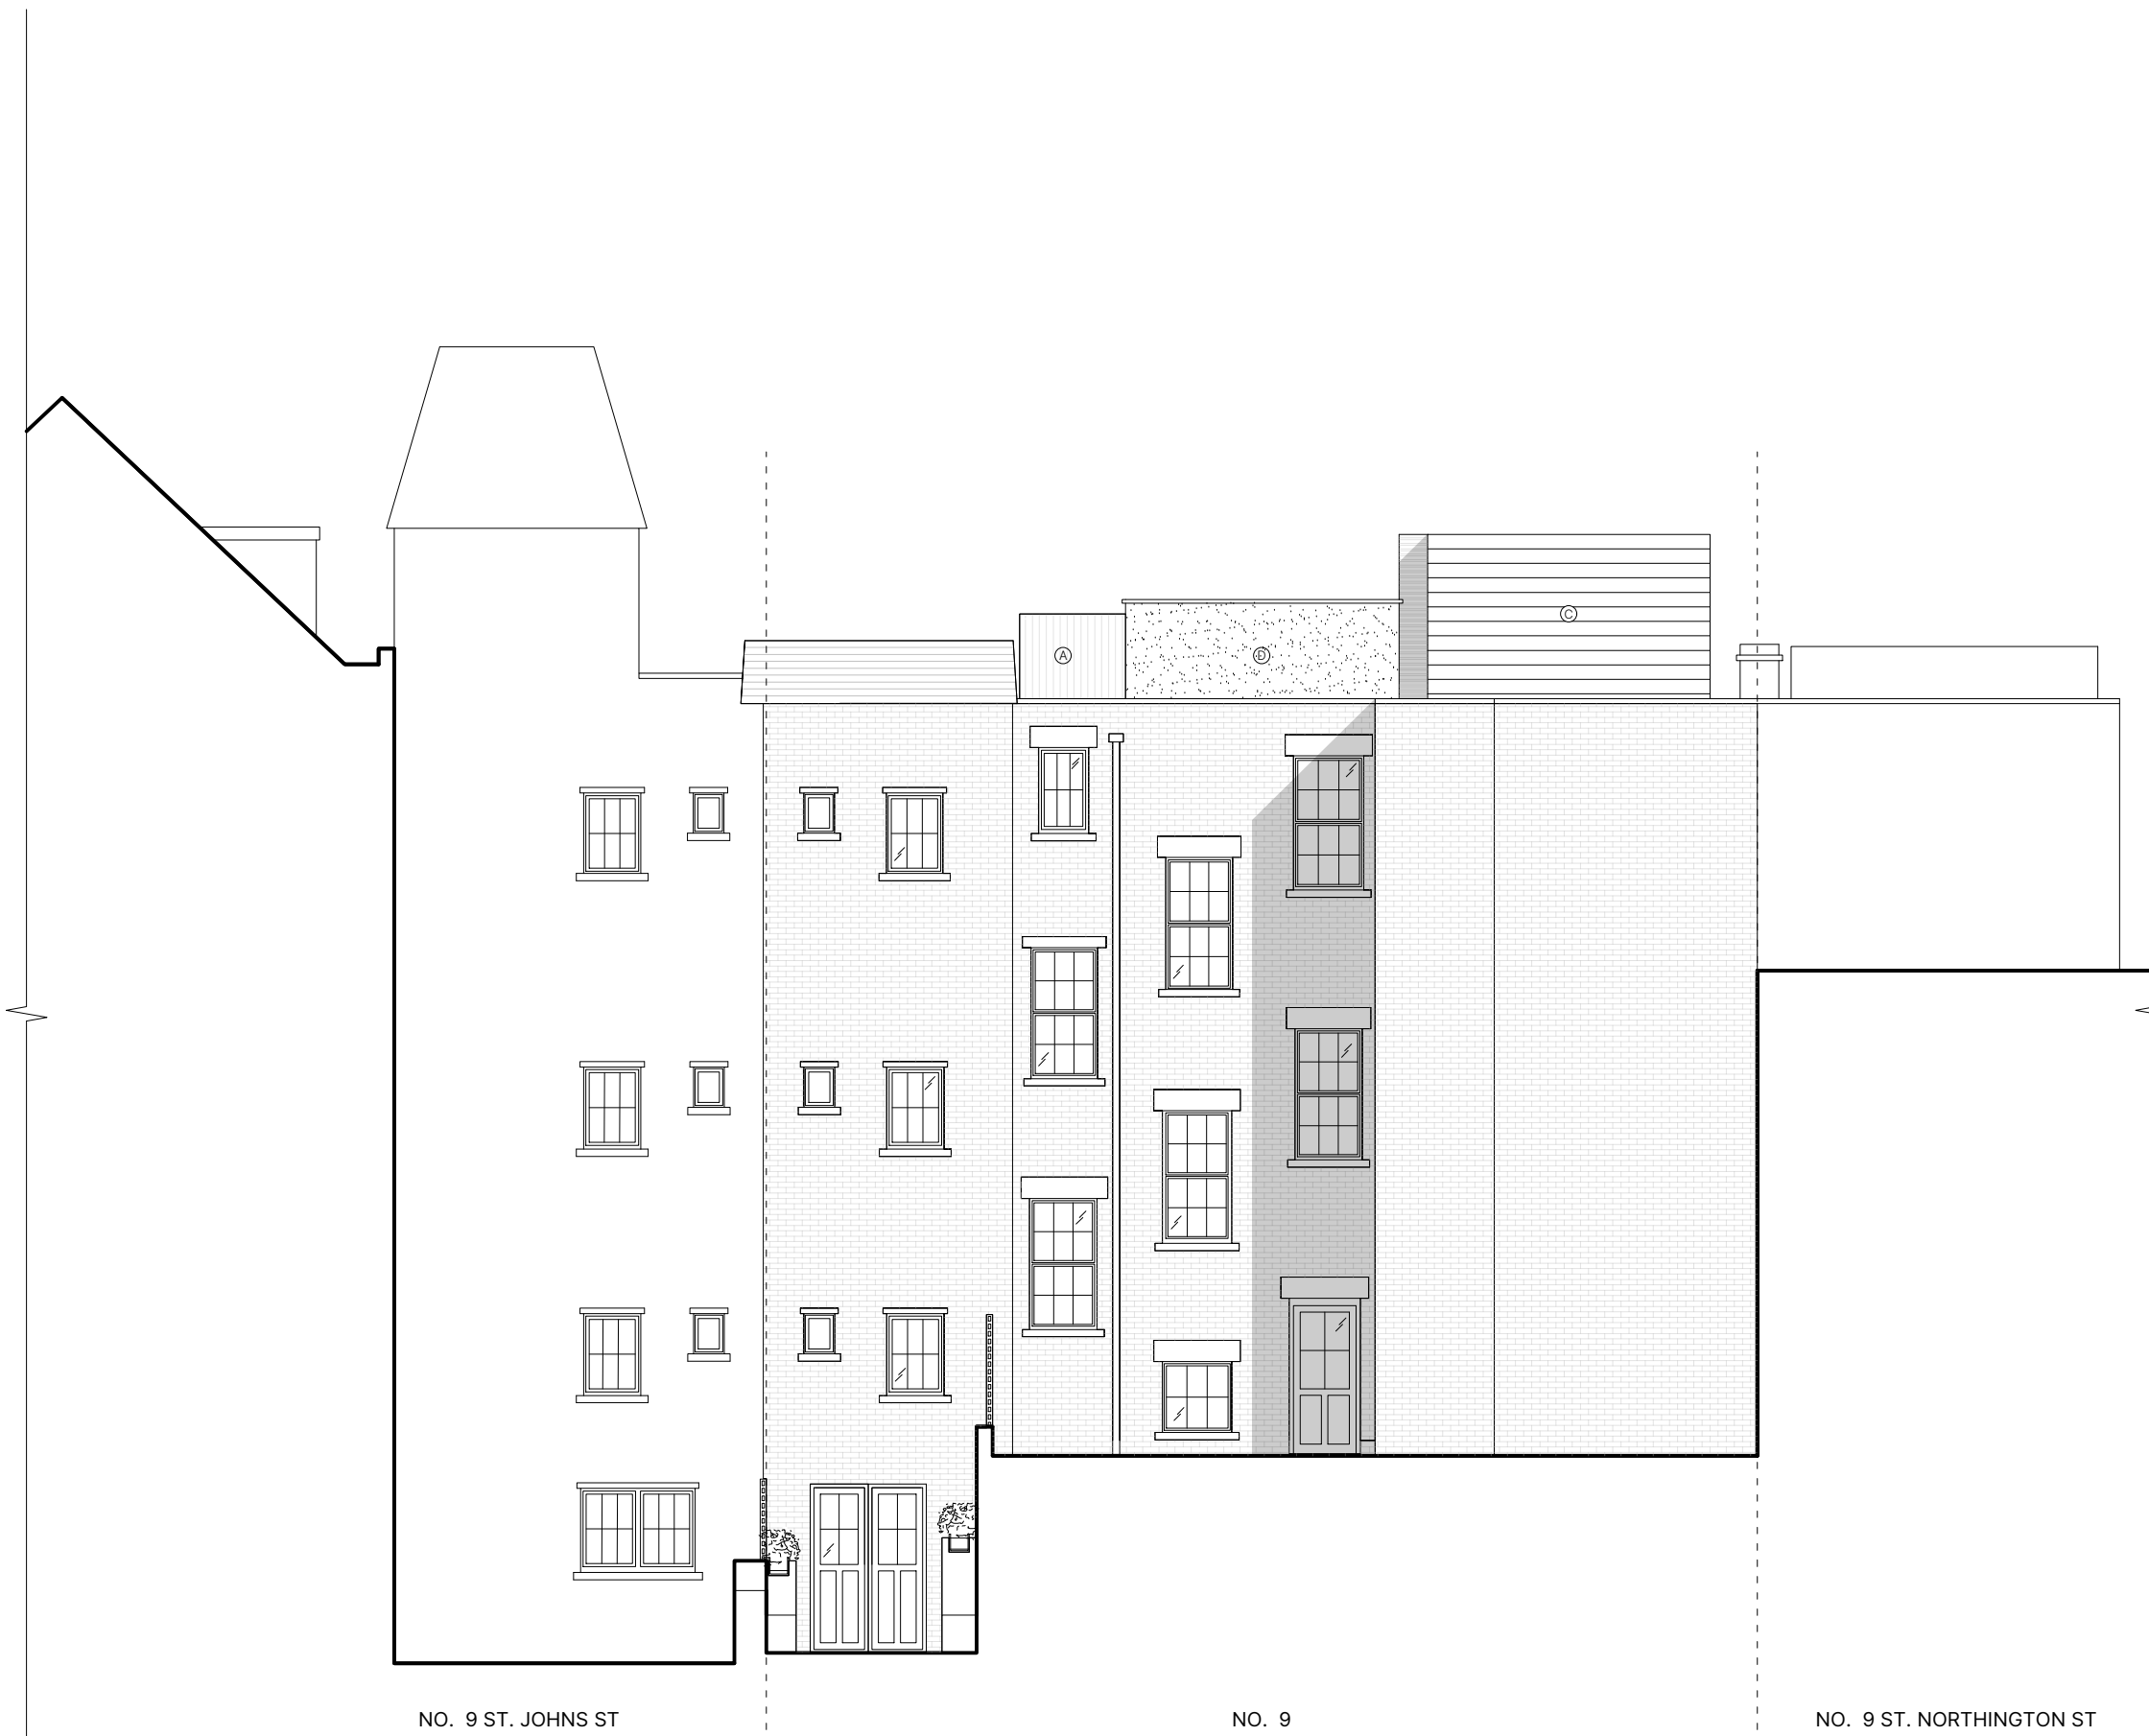


NO. 9 ST. JOHNS ST

NO. 9

NO. 9 ST. NORTHINGTON ST

PROPOSED SOUTH ELEVATION

REV	DATE	DESCRIPTION
-----	------	-------------

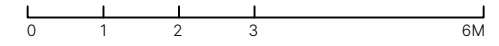

PROJECT NO
 9 Northington Street, 1896
 London,
 WC1N 2JF

DRAWING NO
 Proposed South (Rear) Elevation PP.201

STAGE REV
 PLANNING A

DATE SCALE / PAPER SIZE
 DECEMBER 2024 1:100 / A3

TASOU ASSOCIATES
 4 AMWELL STREET
 LONDON EC1R 1UQ
 020 7713 7070
 TASOU.CO.UK

