

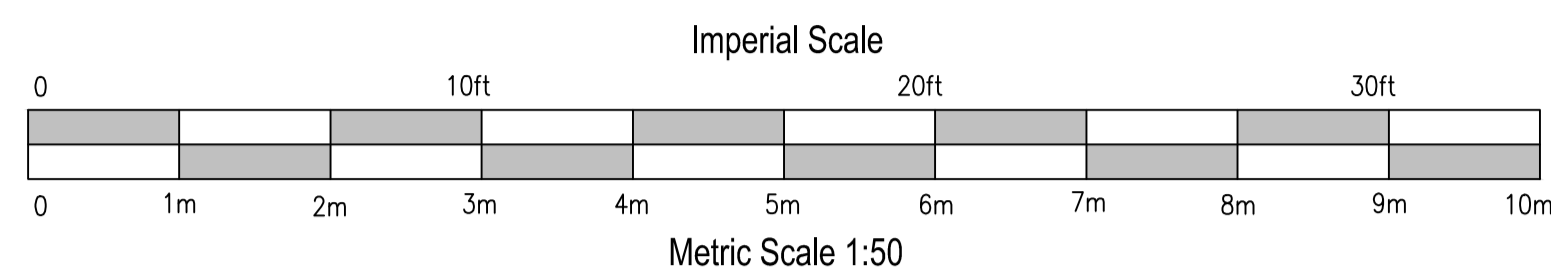
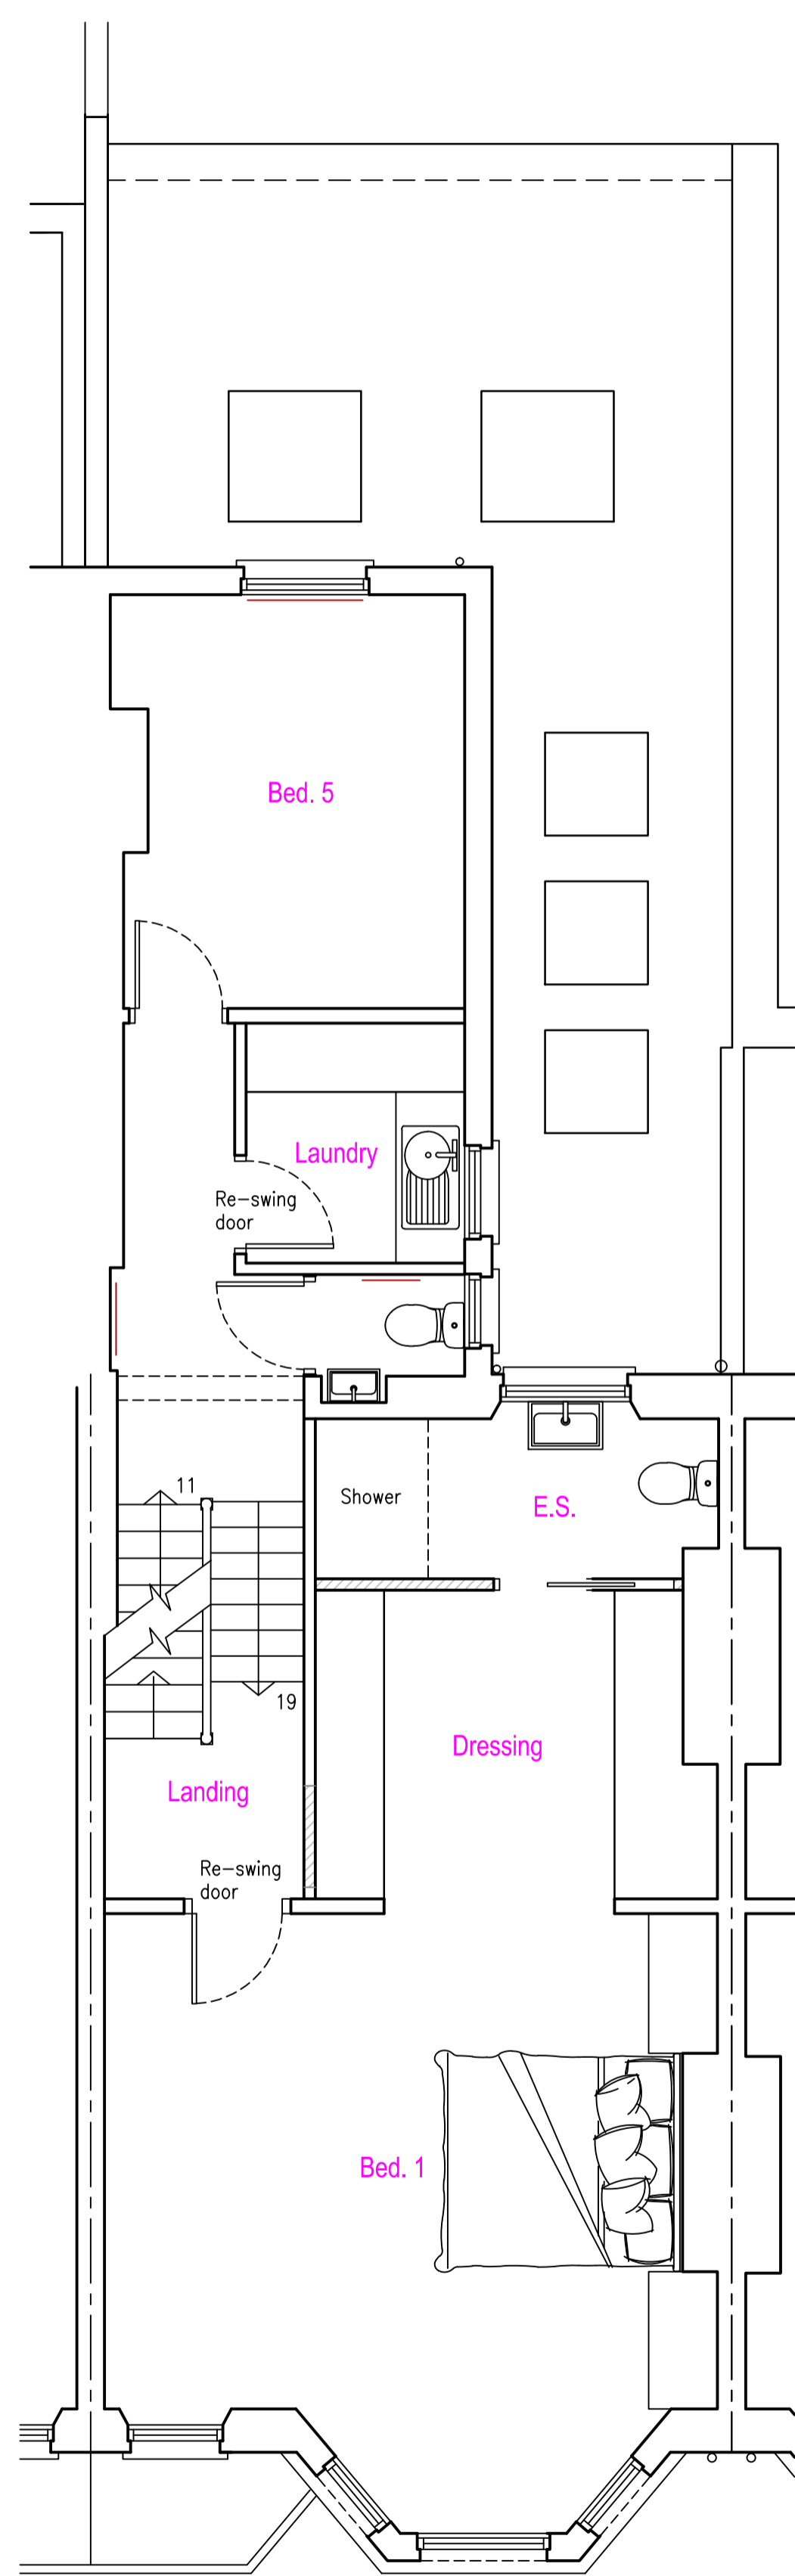
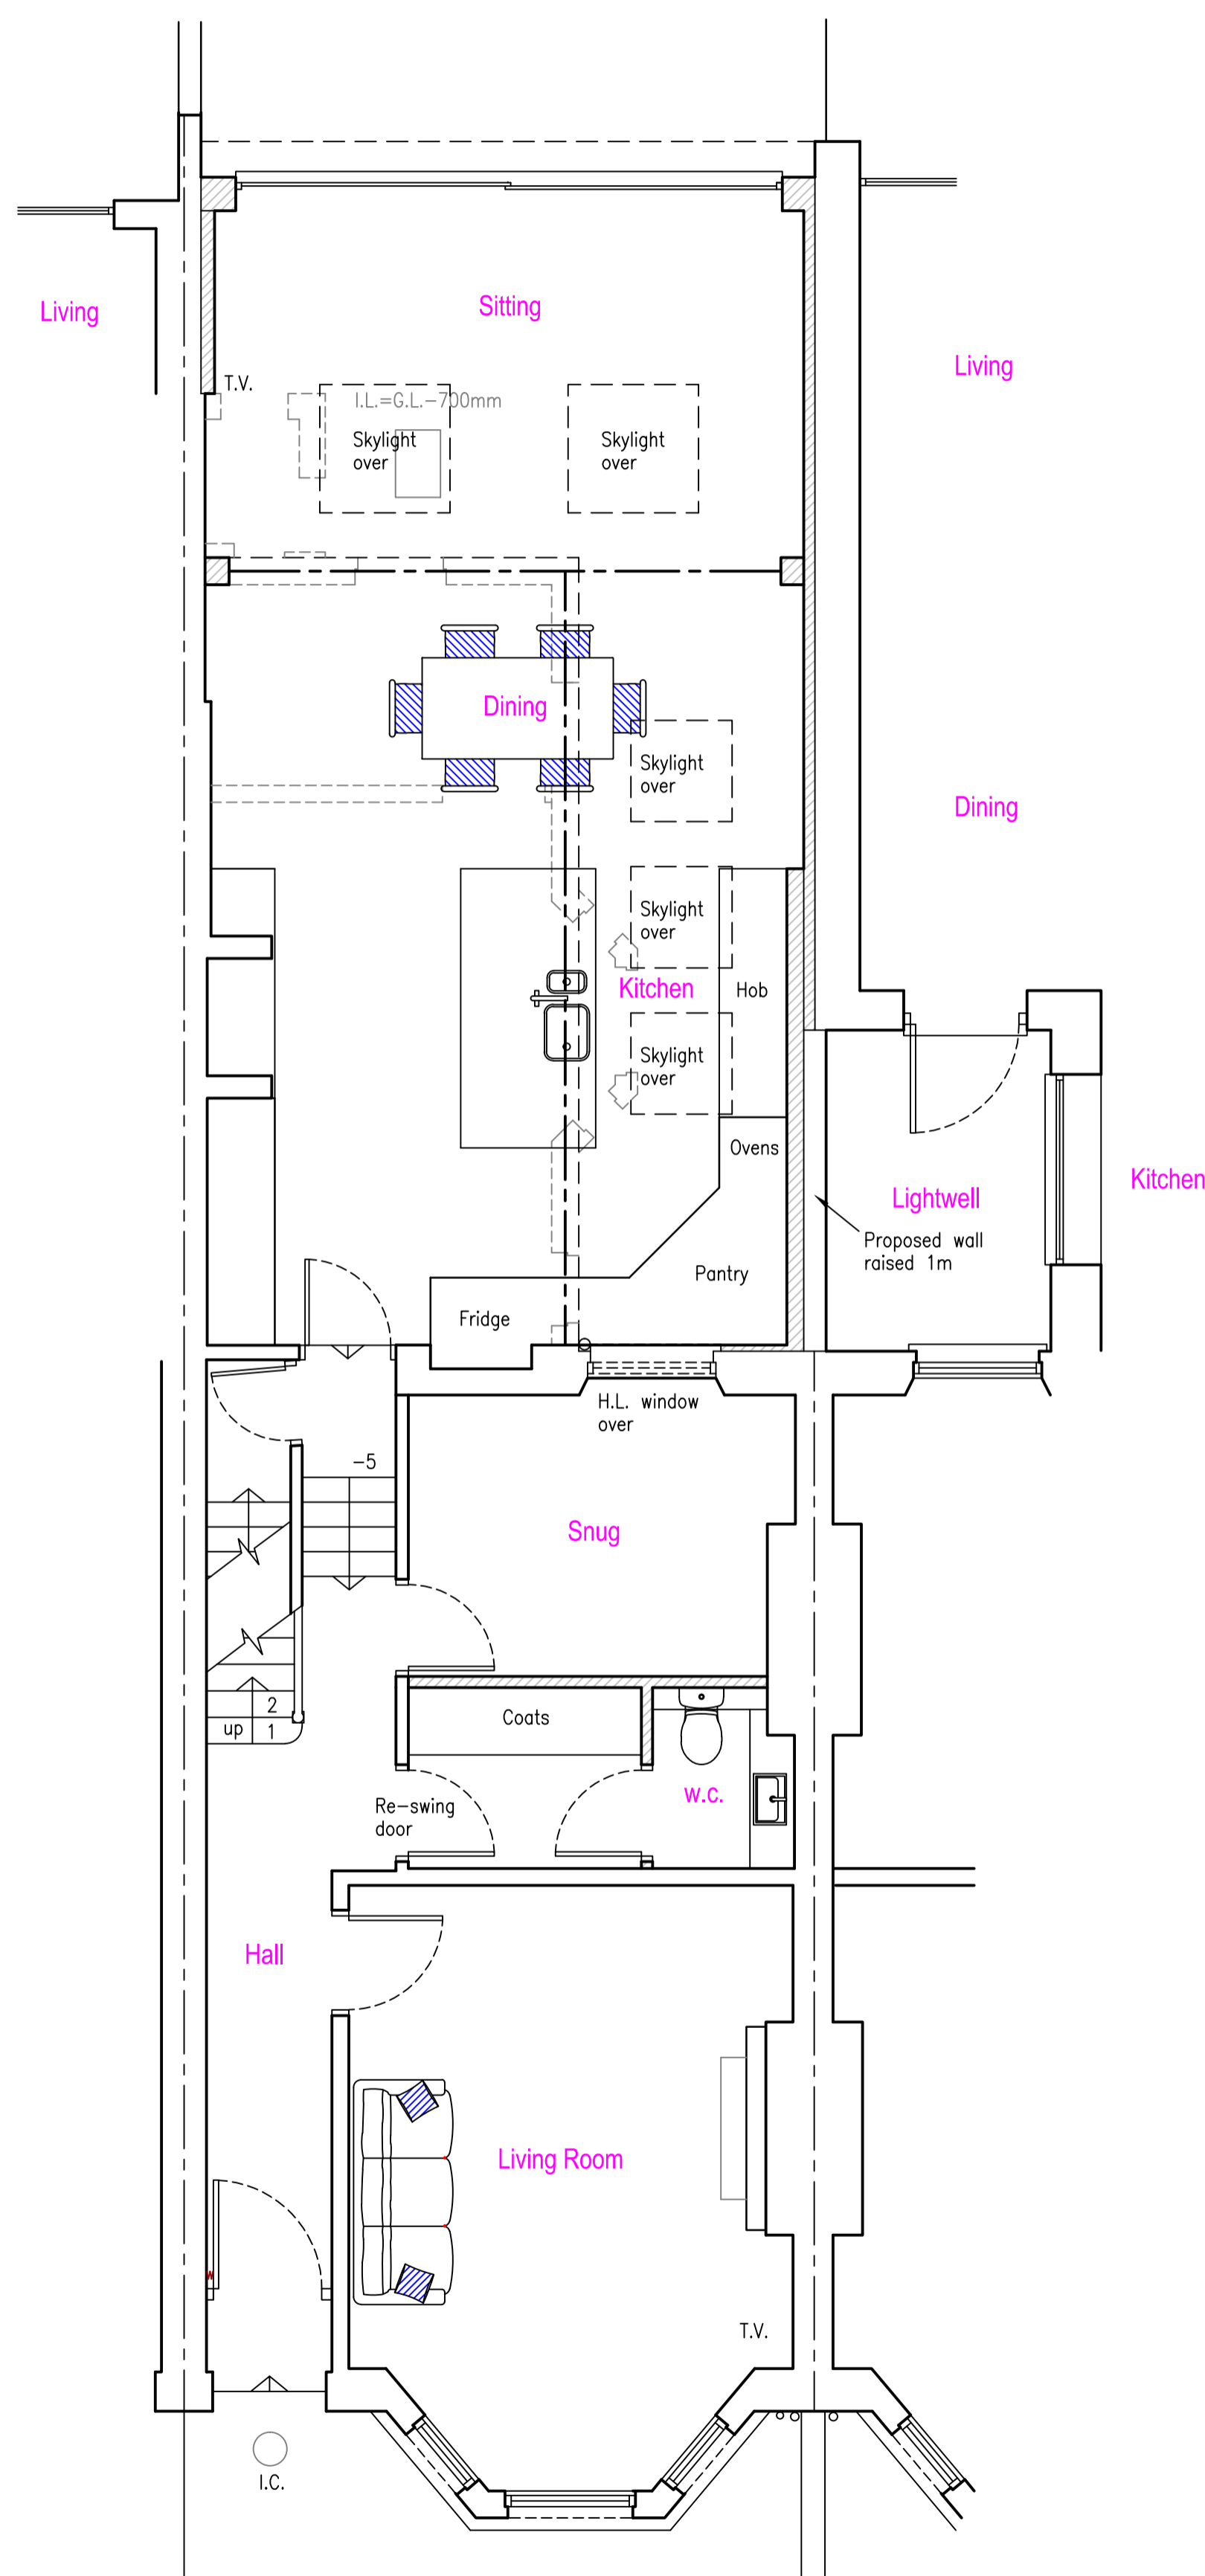


General notes:

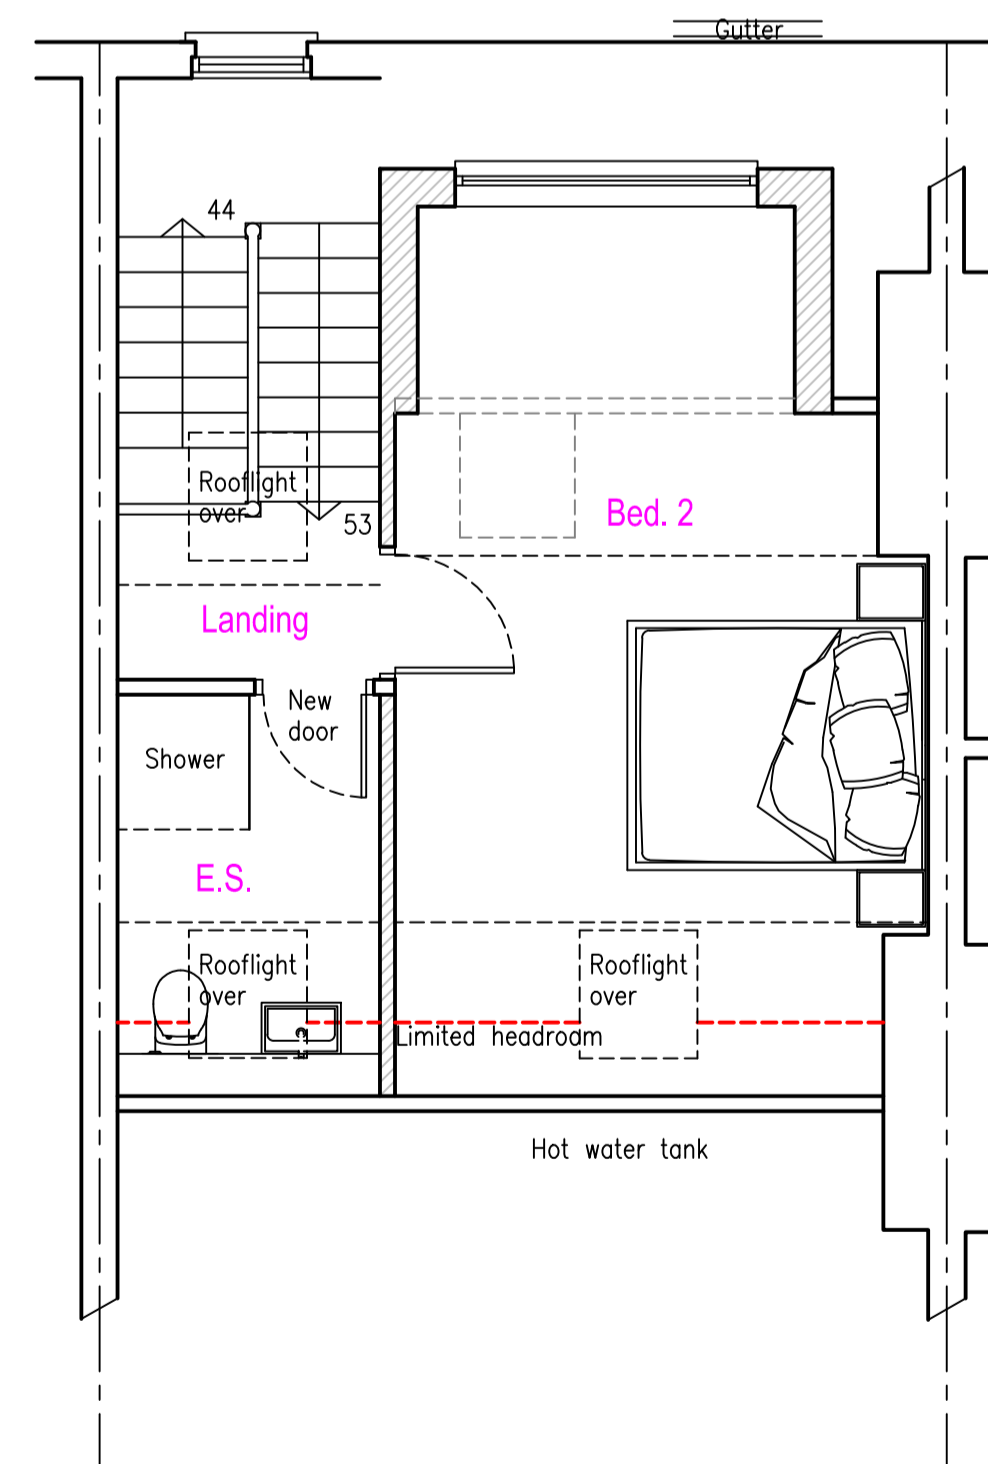

PROPOSED

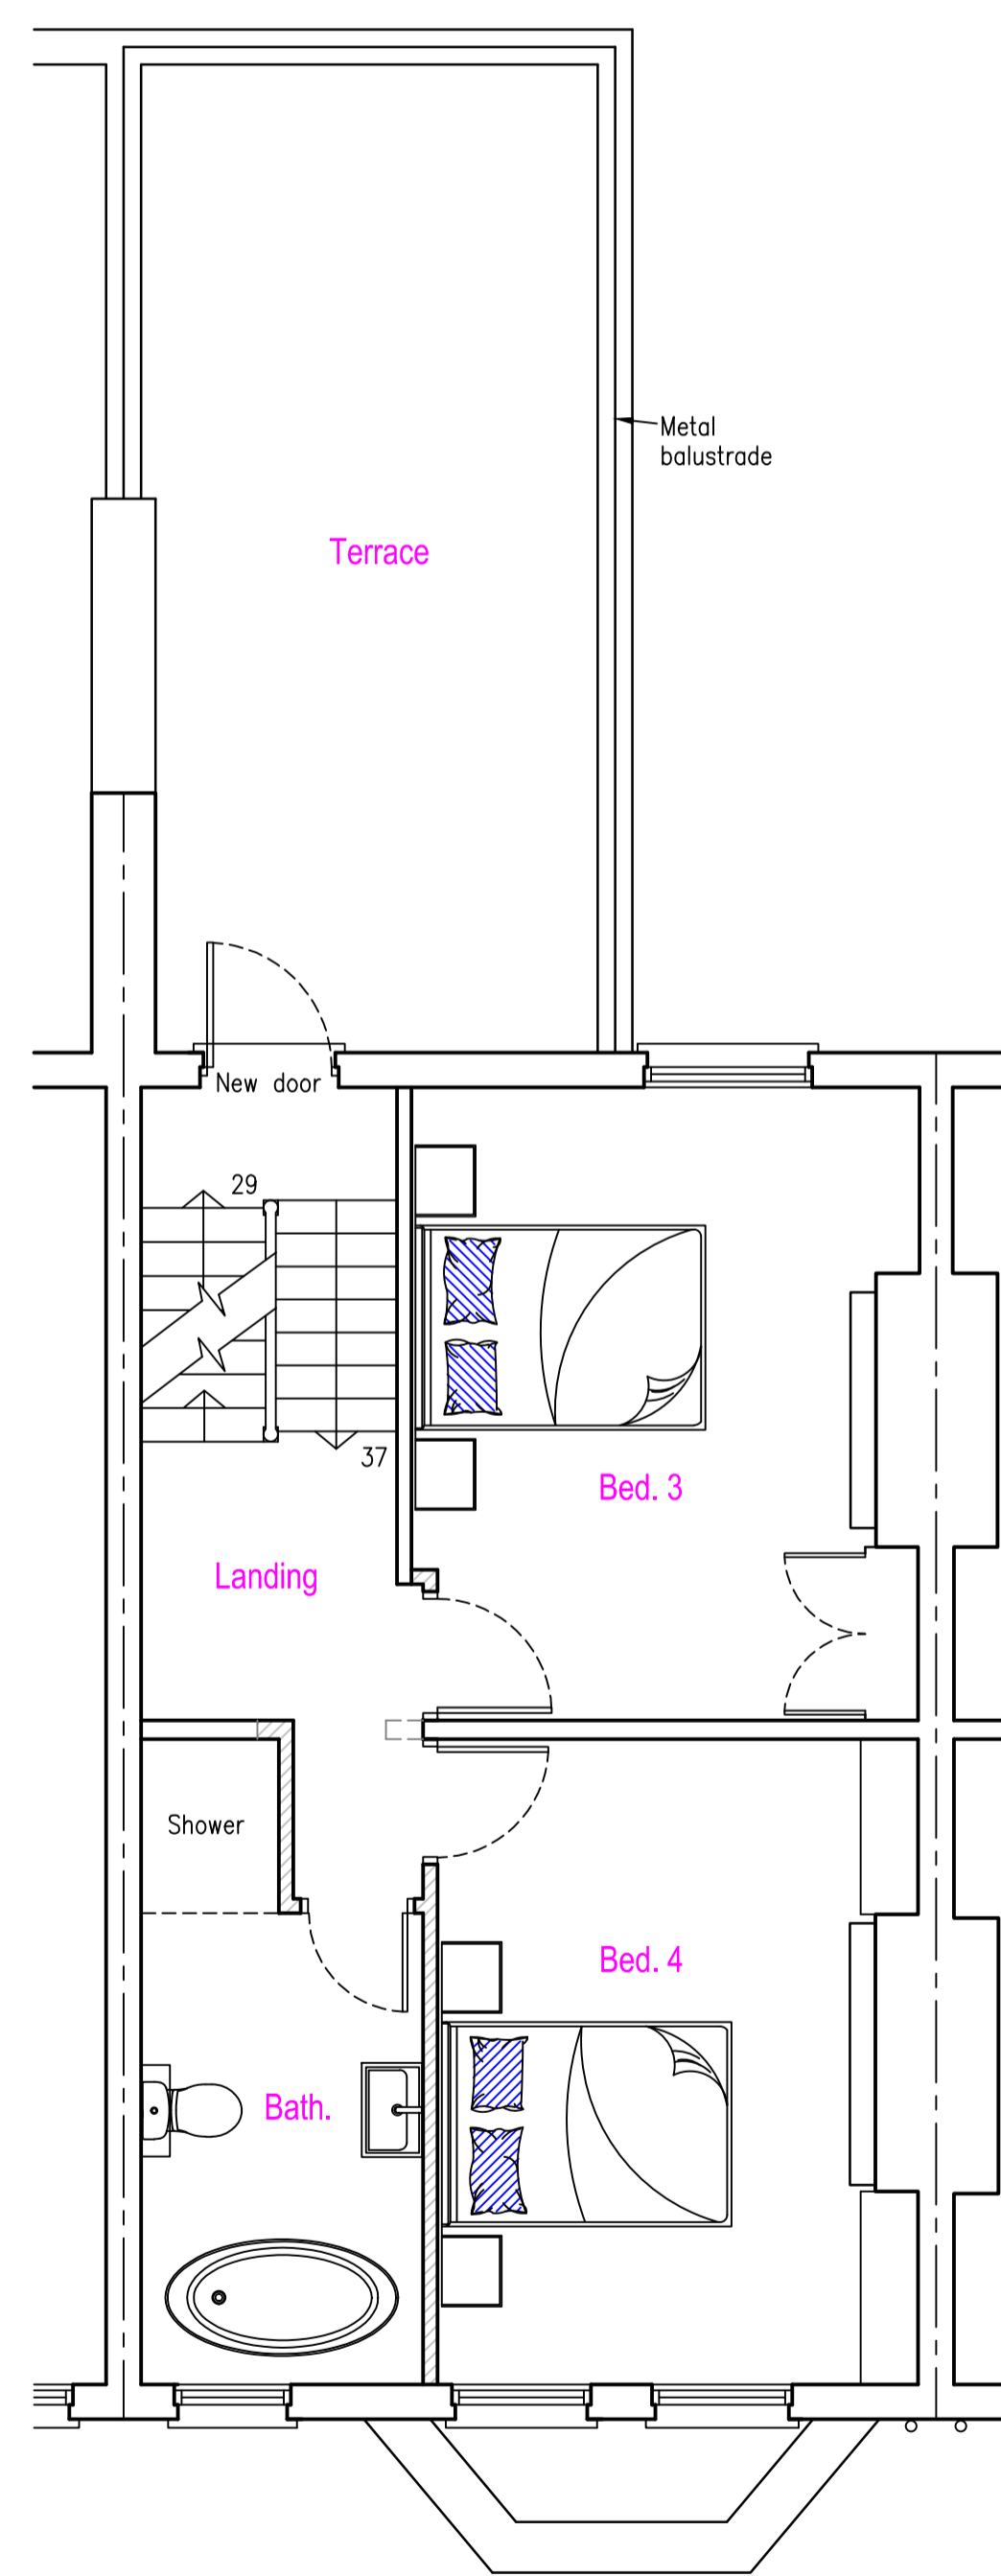

FOR PLANNING PURPOSES ONLY
(currently excludes construction detail)

Date	Revisions
A Feb. 2025	Dormer reduced

© copyright

ABR.CAD
 The Atrium, Broad Lane, Bracknell, Berkshire, RG12 9BX
 01344 481047 / 07763 055779
 services@abrcad.co.uk
 www.abrcad.co.uk
 Established in 1982

Firmness Commodity Light

Client
Mr & Mrs Mathias

Job Title
 Proposed extension & alterations at:
 93 Savernake Road,
 London,
 NW3 2LG

Drawing Title
Proposed Floor Plans

Scale 1:50 (plot at oversize A1)

Date Jan. 2025 Drawn by A. Lloyd Architect

Drg No MAT/03 Rev A