


- GENERAL NOTES**
- This drawing is not to be scaled.
 - All dimensions & levels to be checked on site.
 - Figured dimensions to be taken on site in preference to scaled dimensions.
 - This Drawing is the copyright of the owners.
- KEY**
- SITE BOUNDARY
 - EXISTING FABRIC
 - PROPOSED NEW WALLS AND SLABS
 - STRUCTURES TO BE DEMOLISHED

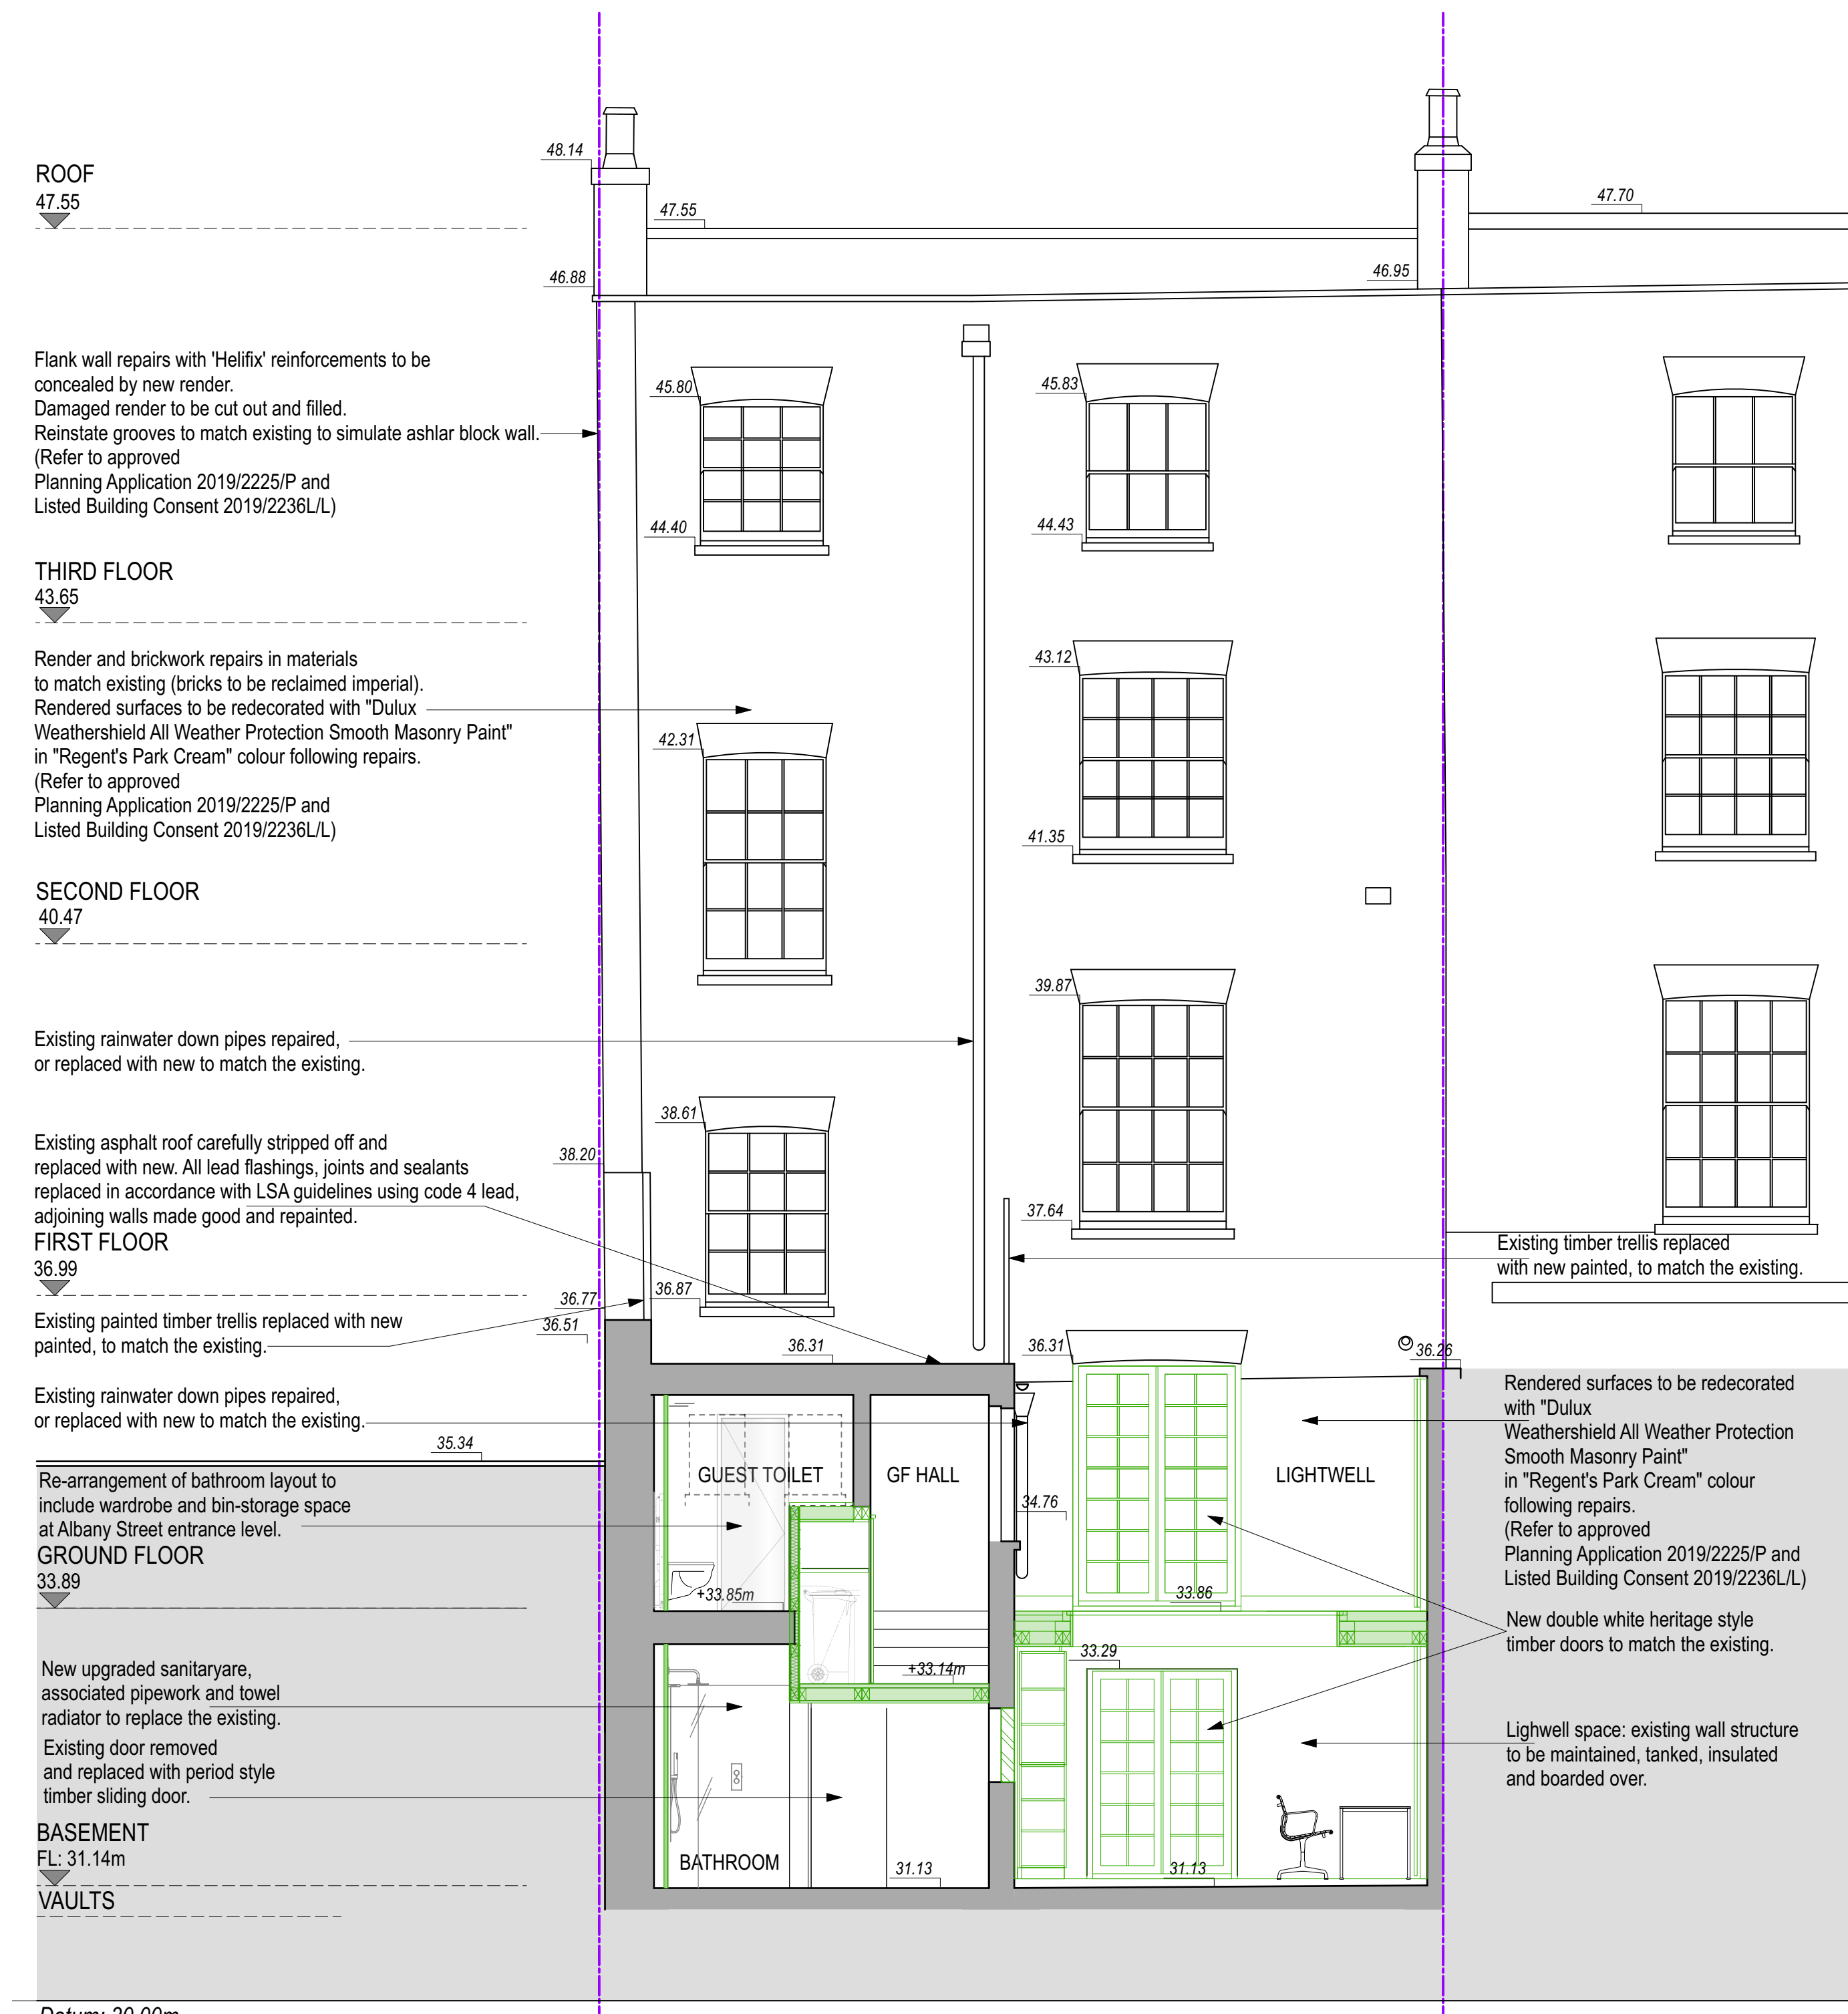

ELEVATION 3 ON SECTION OVERVIEW



ELEVATION 4 ON SECTION OVERVIEW

1 REAR ELEVATION ALBANY STREET AND SECTION D-D as proposed
1:50

2 REAR ELEVATION ALBANY STREET as proposed
1:50

PLANNING APPLICATION AND LBC - AS PROPOSED 2025-02-11

structureHaus
consulting · engineering · designing

PROJECT: REFURBISHMENT OF GRADE 1 LISTED TERRACE
1 CHESTER PLACE
LONDON, NW1 4NB

CLIENT: Mr + Mrs. Davies

SCALE: Elevators Albany Street- as proposed 1: 50

DATE: 02/26/24

REVISION

REV	DATE	DETAILS	DRAWN	CHECKED
02/26/24	3-08			

LONDON OFFICE: 020 8940 7810
EXETER OFFICE: 01392 363497
info@structurehaus.com
www.structurehaus.com

Drawn by: BM
Checked by: DP

ISO A1