



- GENERAL NOTES**
- This drawing is not to be scaled.
  - All dimensions & levels to be checked on site.
  - Figured dimensions to be taken on site in preference to scaled dimensions.
  - This Drawing is the copyright of the owners.
- KEY**
- SITE BOUNDARY
  - EXISTING FABRIC
  - PROPOSED NEW WALLS AND SUBS
  - STRUCTURES TO BE DEMOLISHED

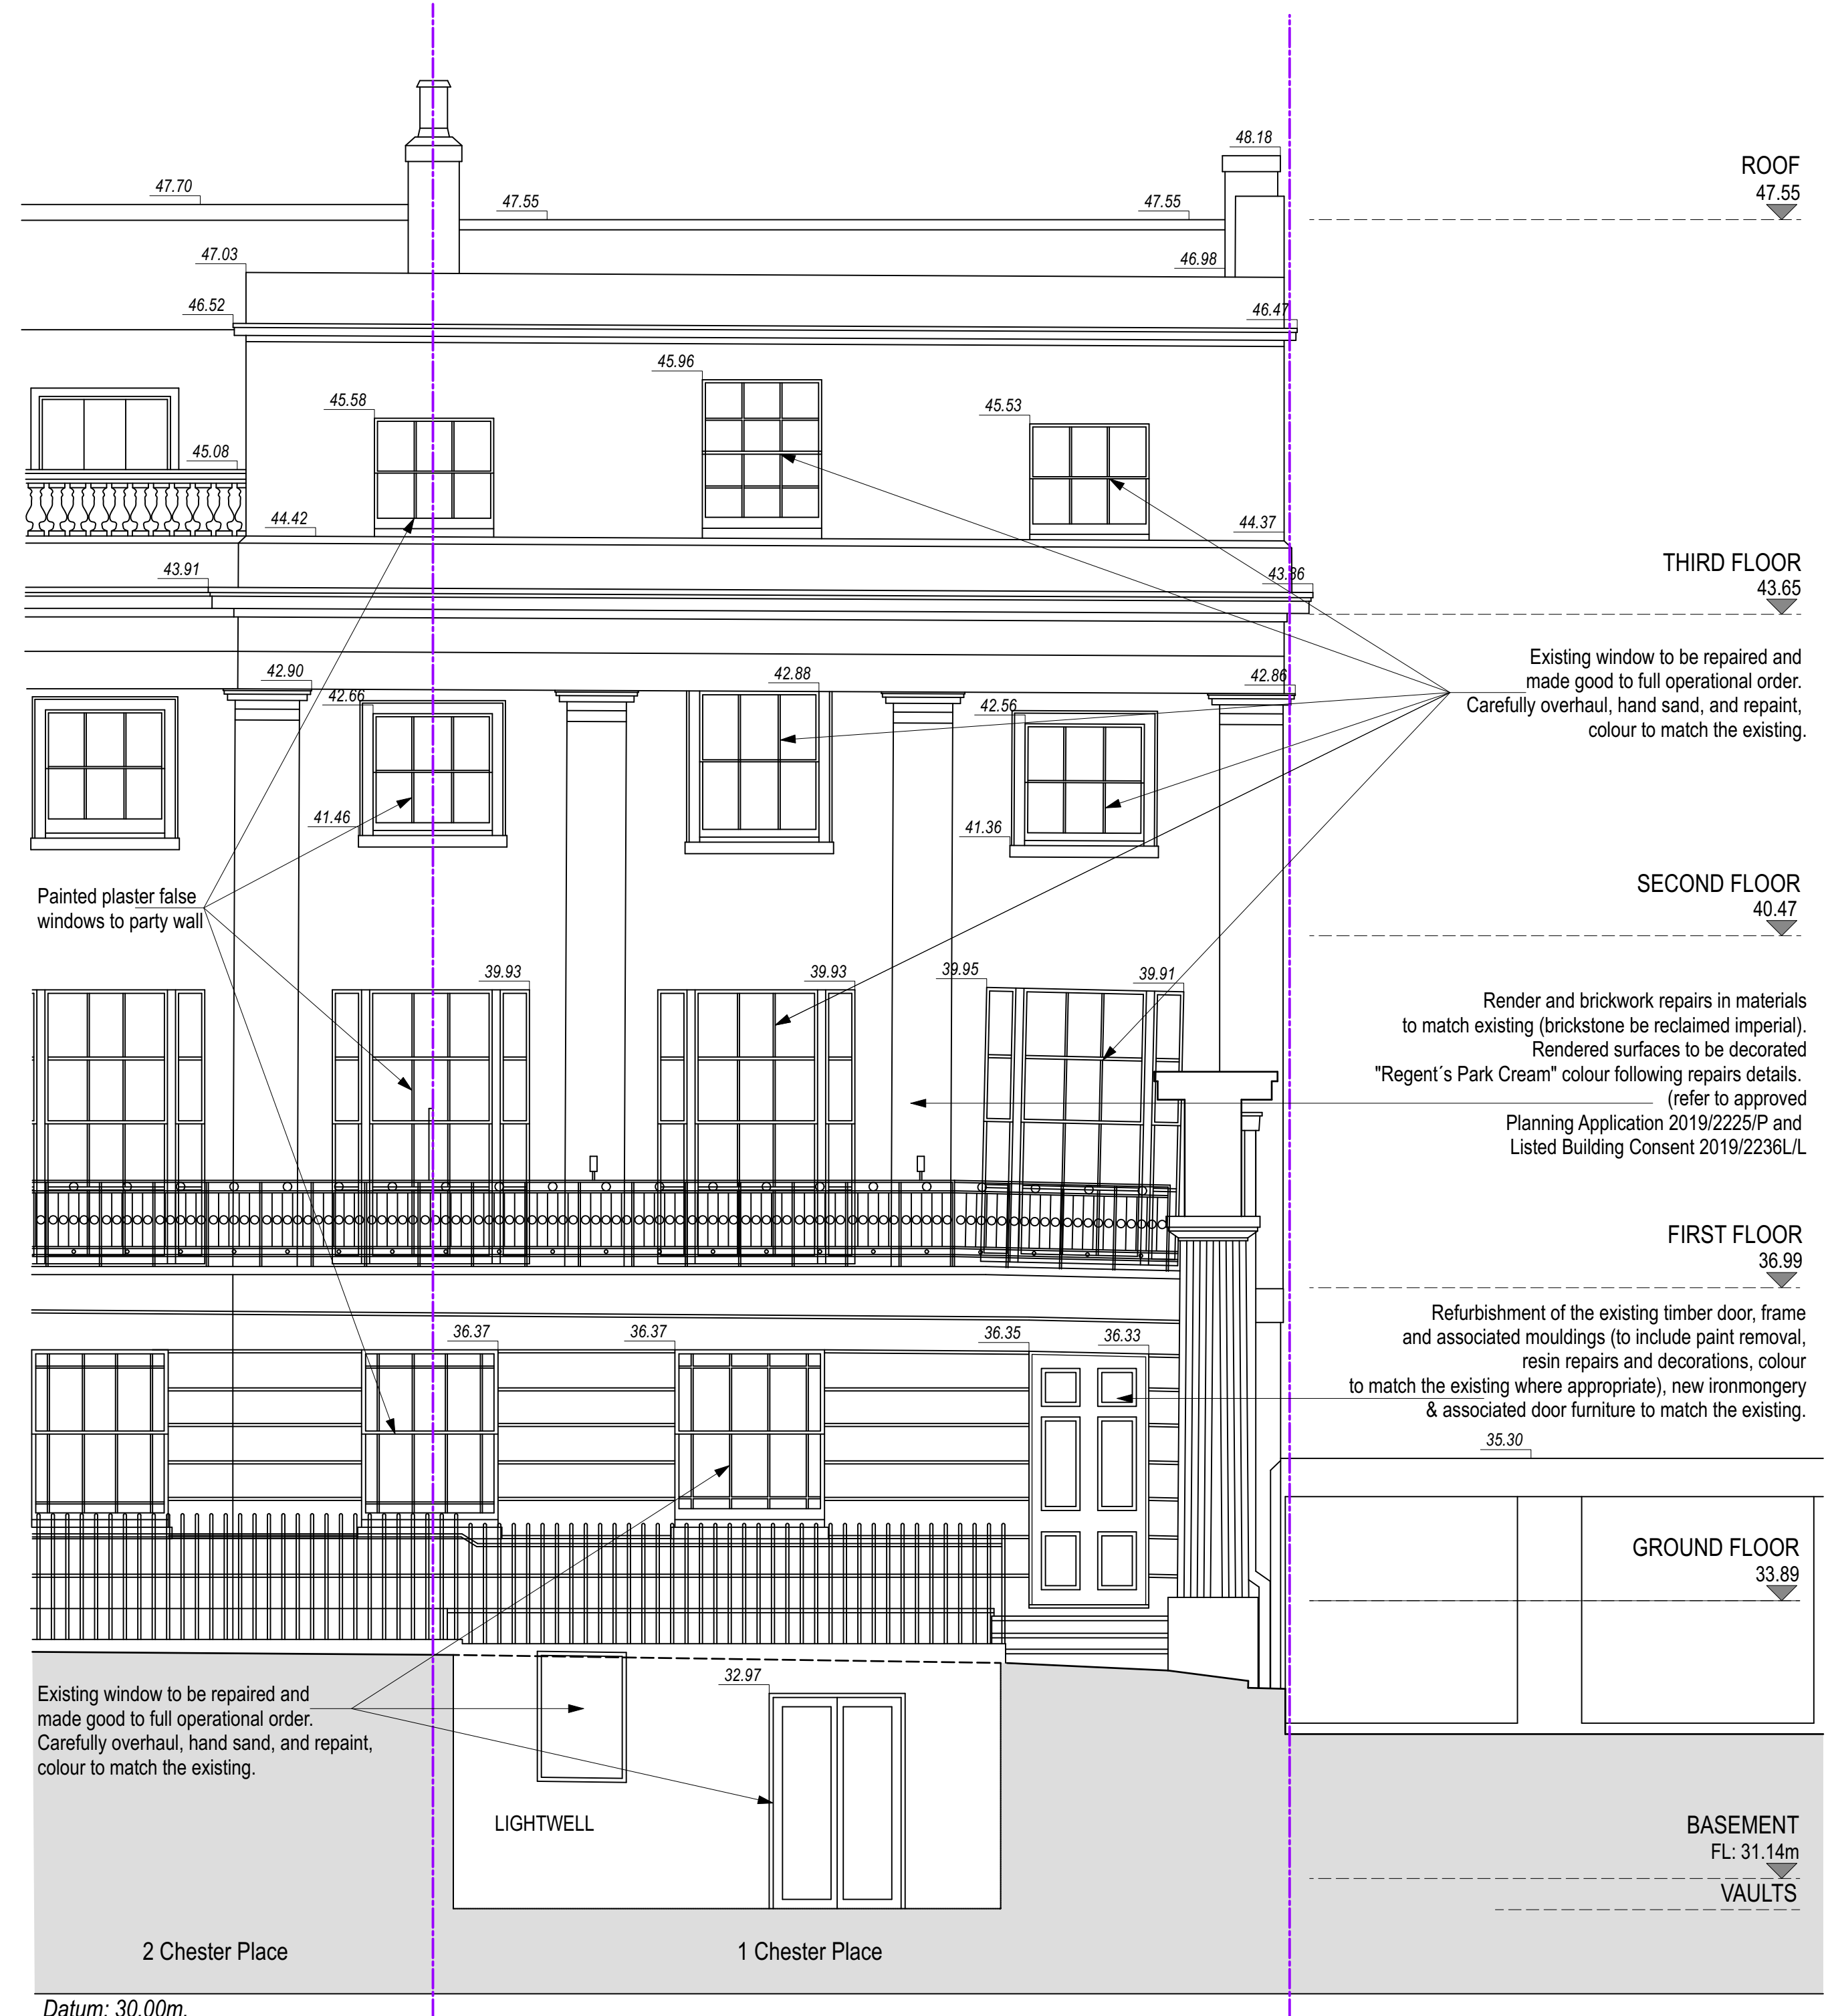

Datum: 30.00m.  
ELEVATION 1 ON SECTION OVERVIEW

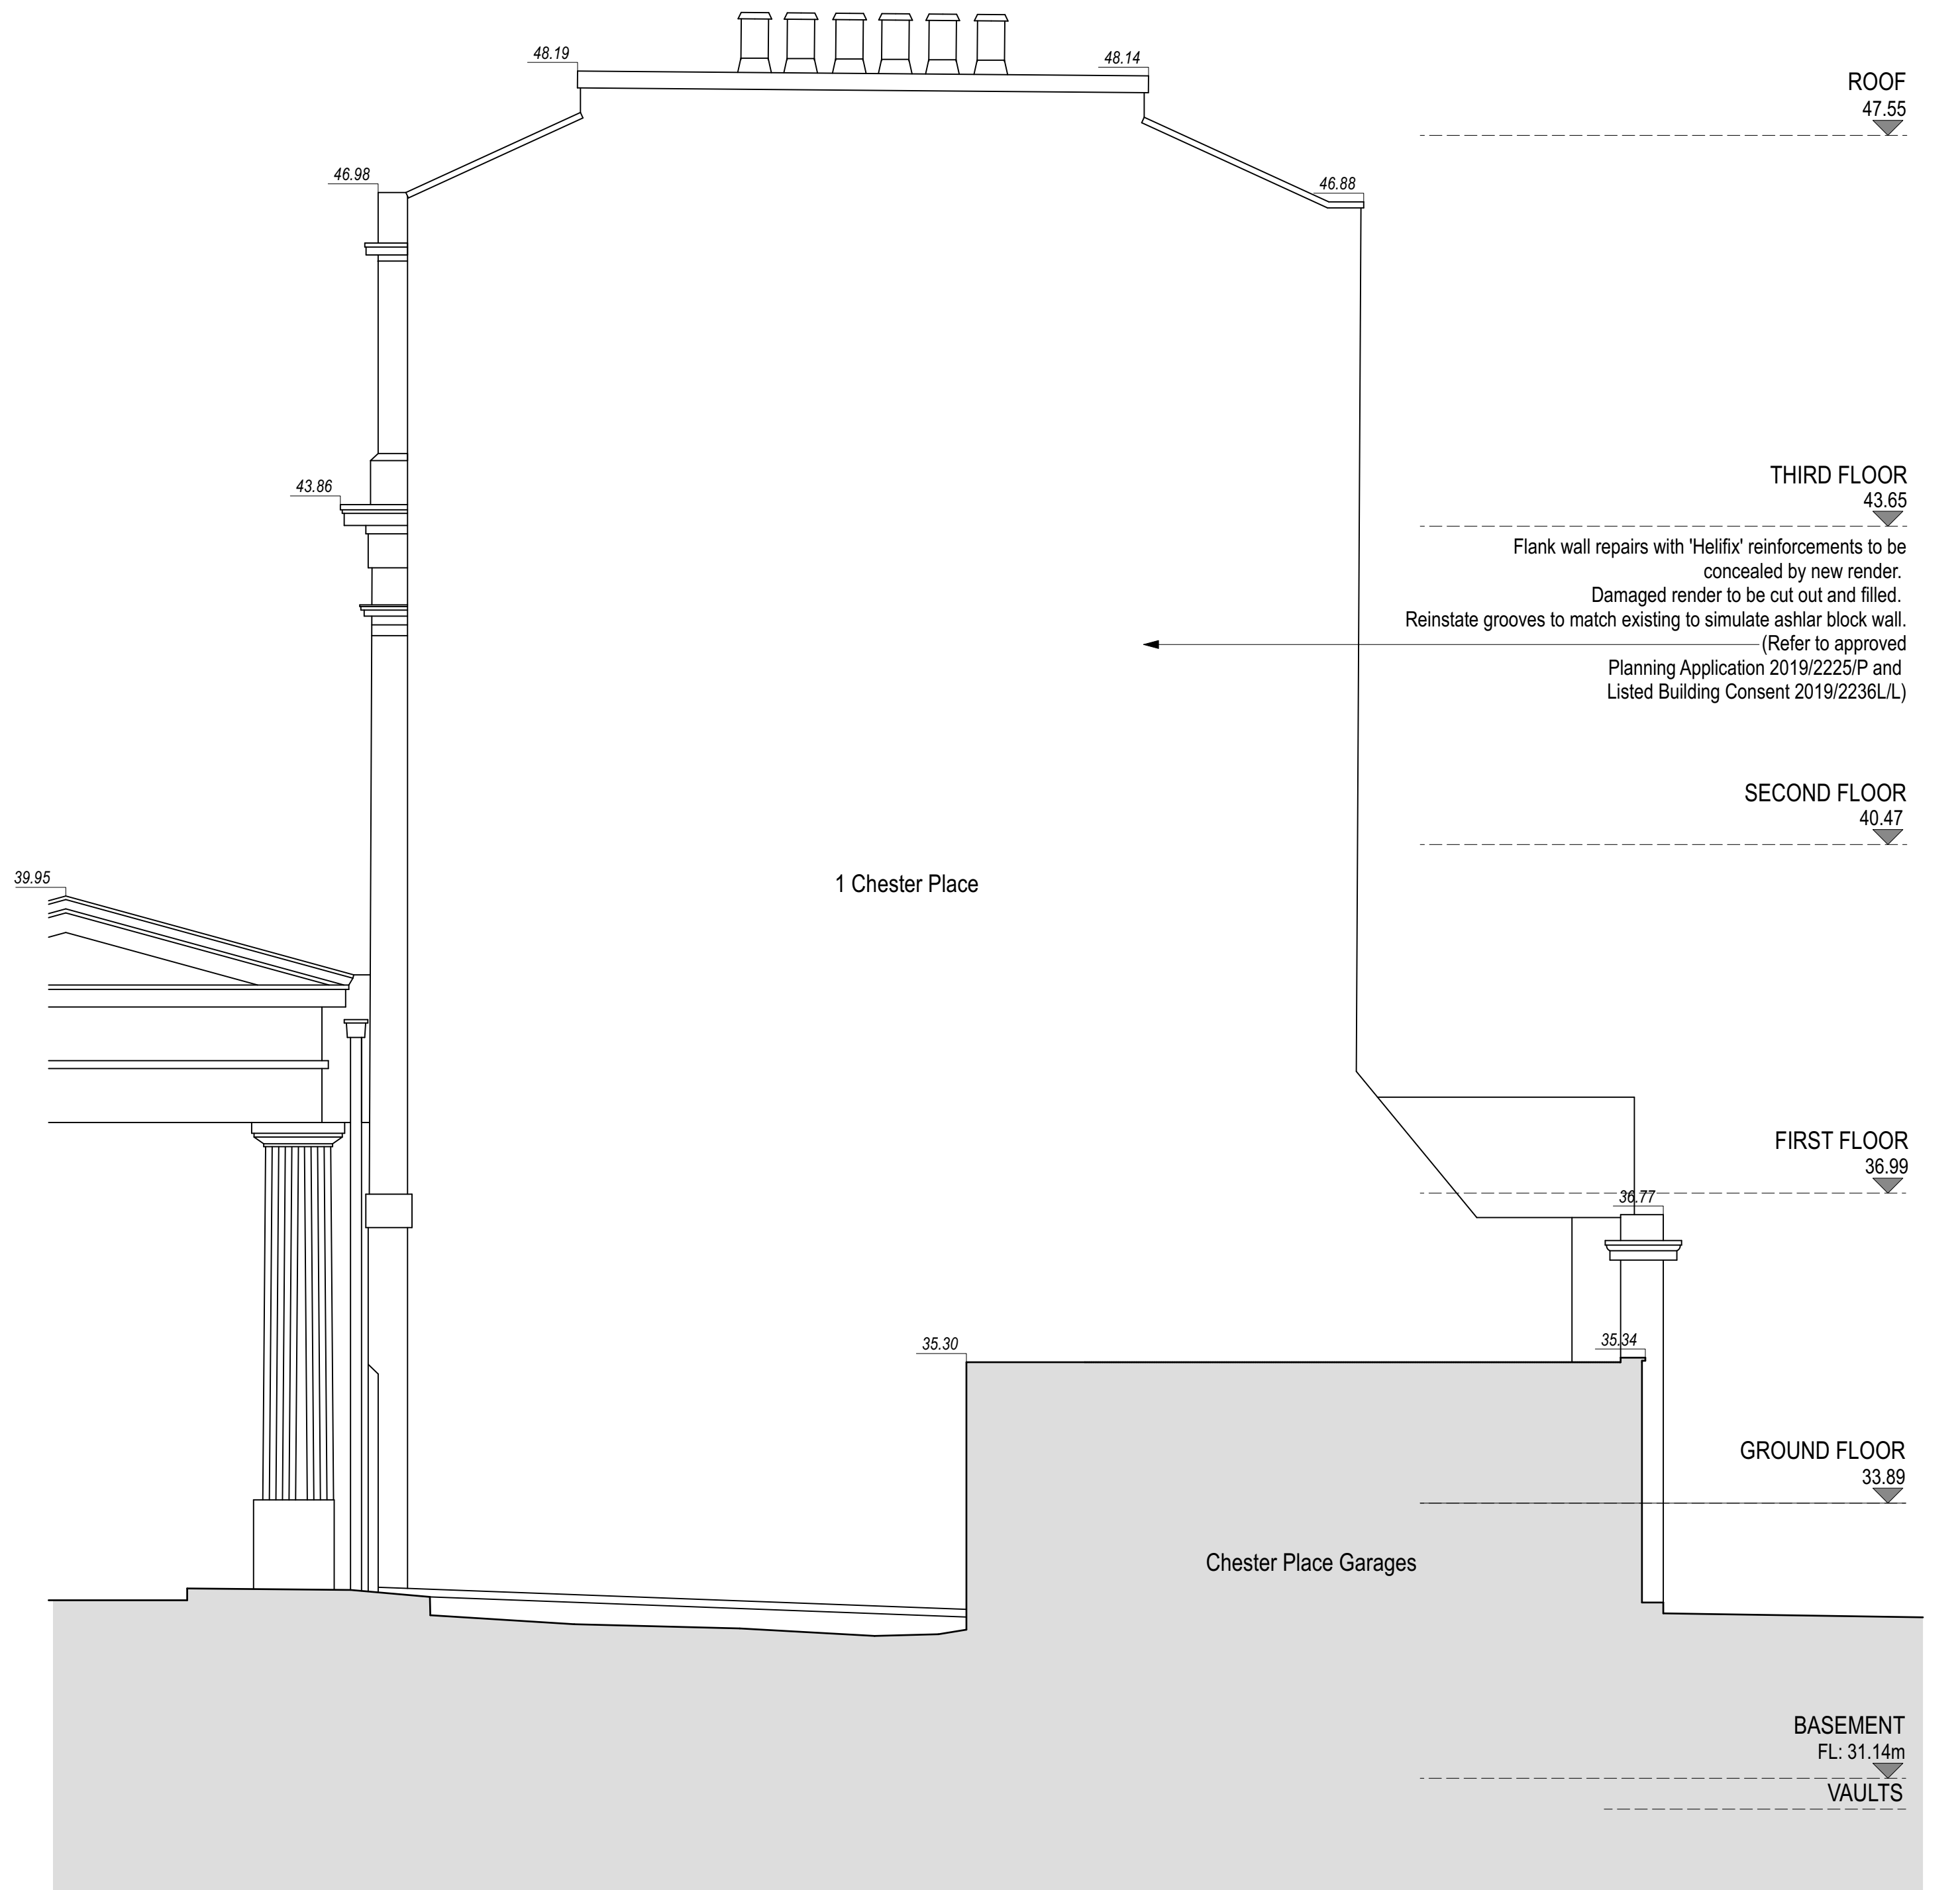

Datum: 30.00m.  
ELEVATION 2 ON SECTION OVERVIEW

1 FRONT ELEVATION CHESTER TERRACE as proposed  
1:50

2 SIDE ELEVATION as proposed  
1:50

**PLANNING APPLICATION AND LBC - AS PROPOSED** 2025-02-11

**structureHaus**  
consulting . engineering . designing

LONDON OFFICE 020 8940 7810  
EXETER OFFICE 01392 363497  
info@structurehaus.com  
www.structurehaus.com

PROJECT  
REFURBISHMENT OF GRADE 1 LISTED TERRACE  
1 CHESTER PLACE  
LONDON, NW1 4NB

CLIENT  
Mr. + Mrs. Davies

DRAWING  
Front Elevations - as proposed

SCALE  
1: 50

2025L-1 Chester Place - as existing.rvt

REVISION		DATE	DETAILS	DRAWN	CHECKED
REV	DATE	DETAILS	DRAWN	CHECKED	REVISION
02962L	3-09				

Drawn by: BM  
Checked by: DP  
Date:

ISO A1 ©Copyright