



Elevation A

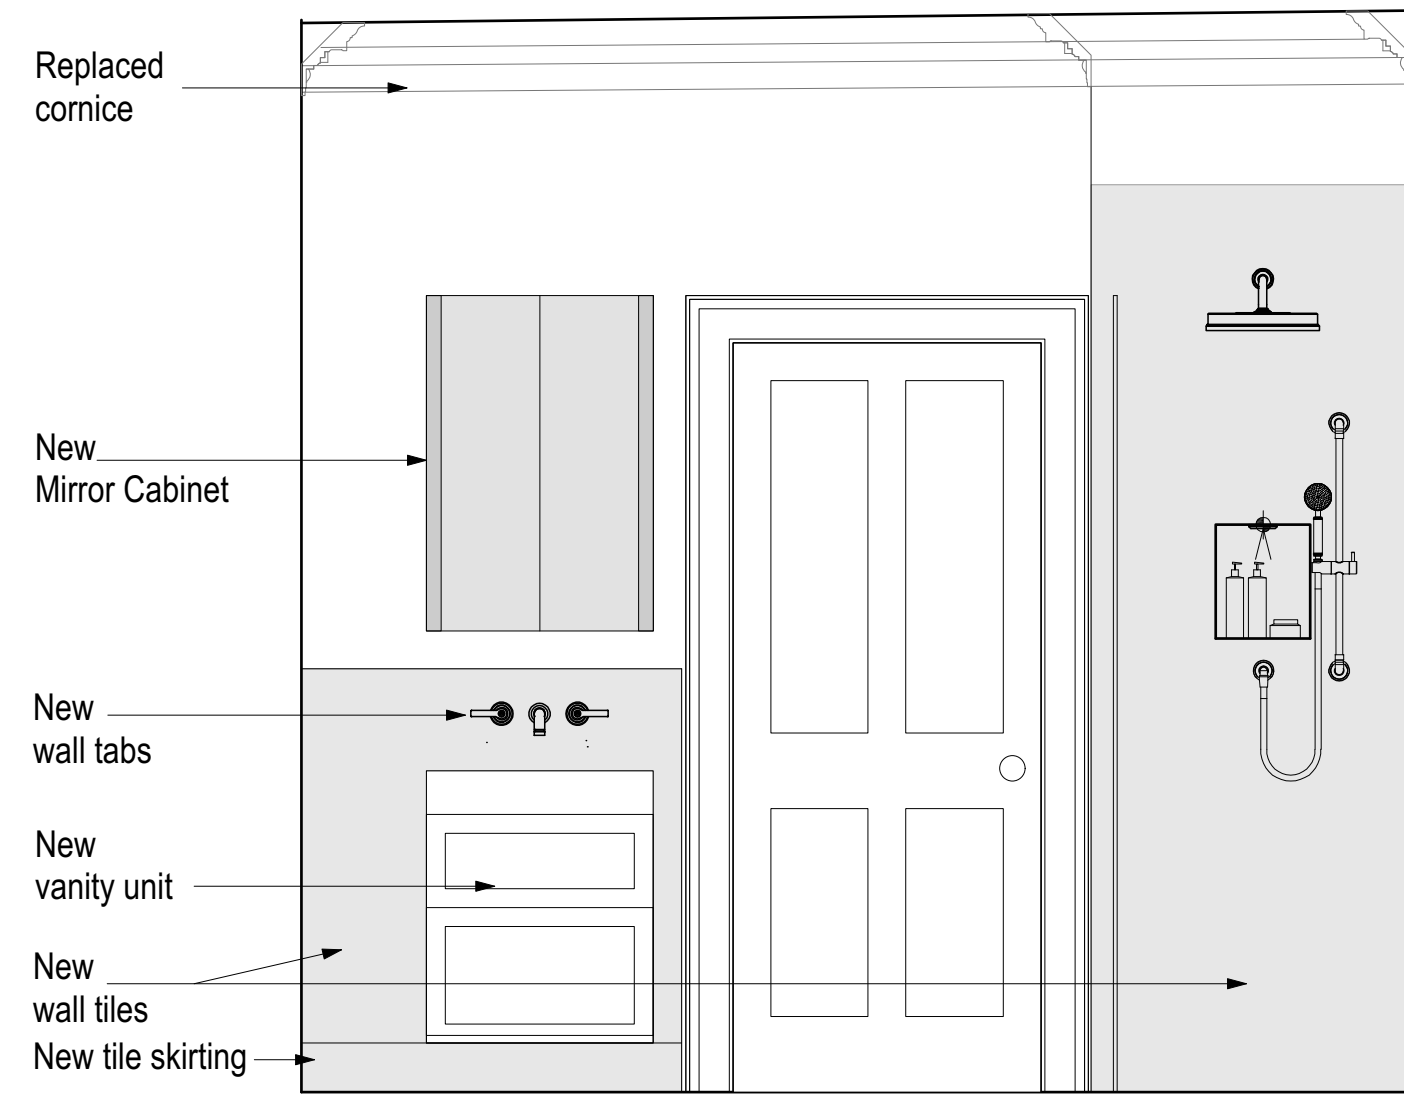


Elevation B

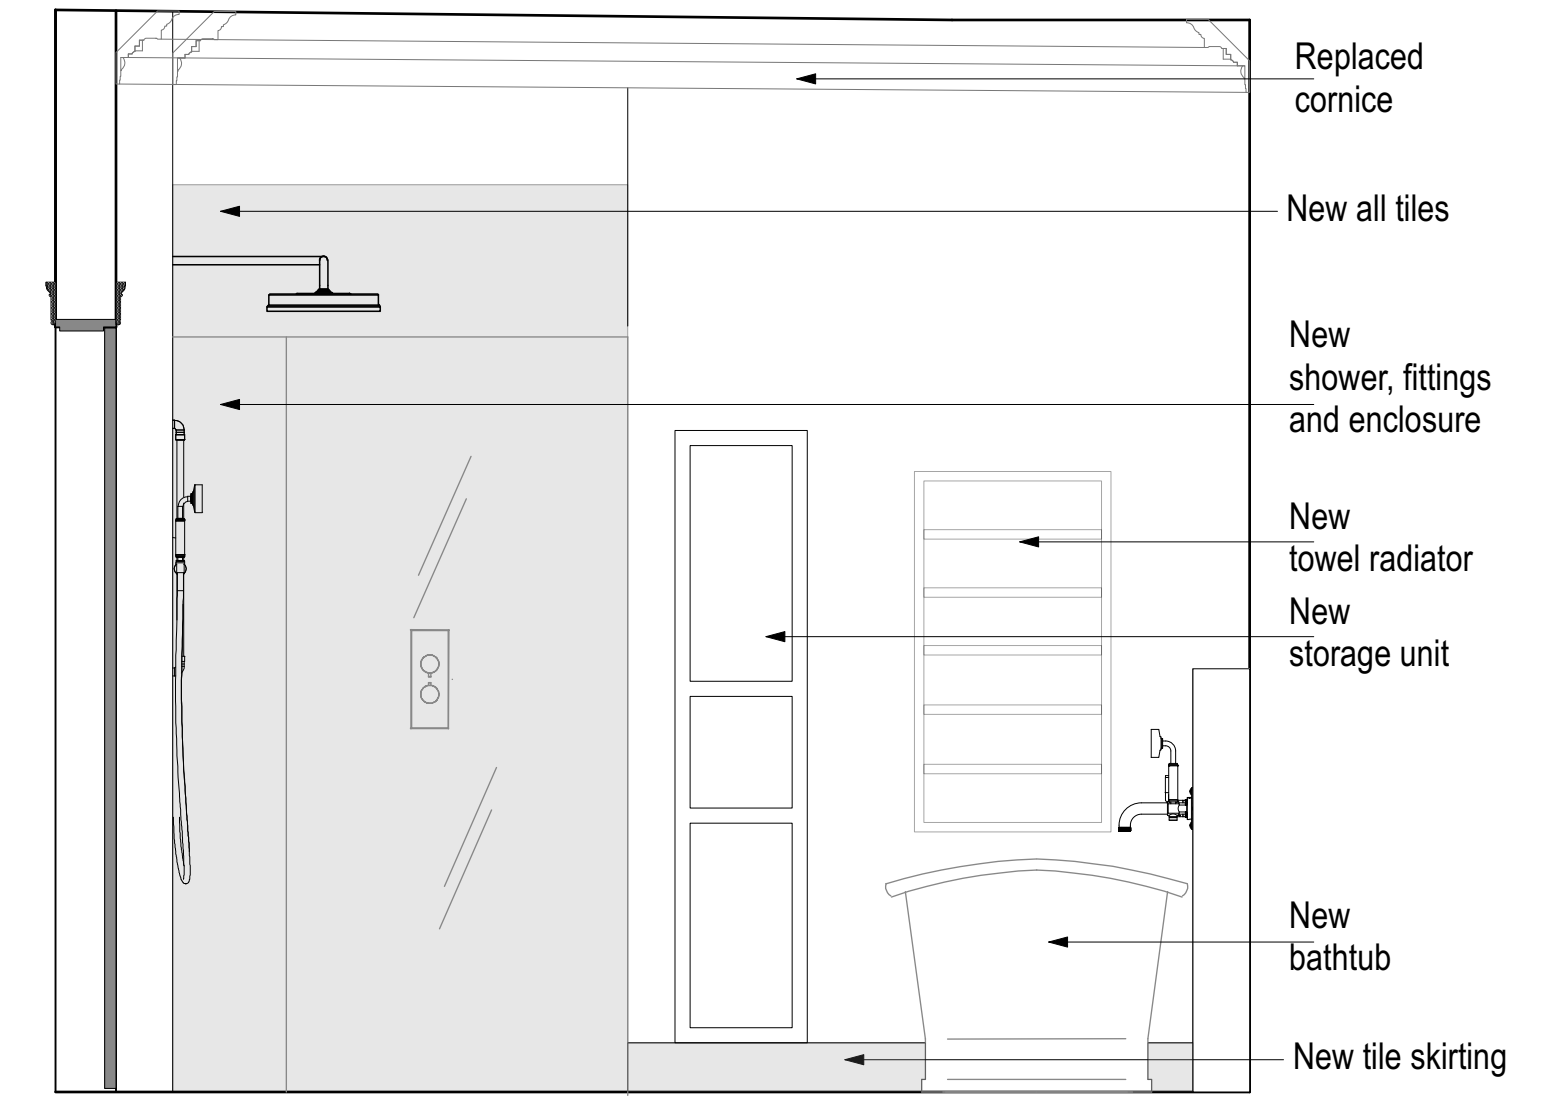

Elevation C

1 Master Ensuite 2nd Floor Elevations
1:20

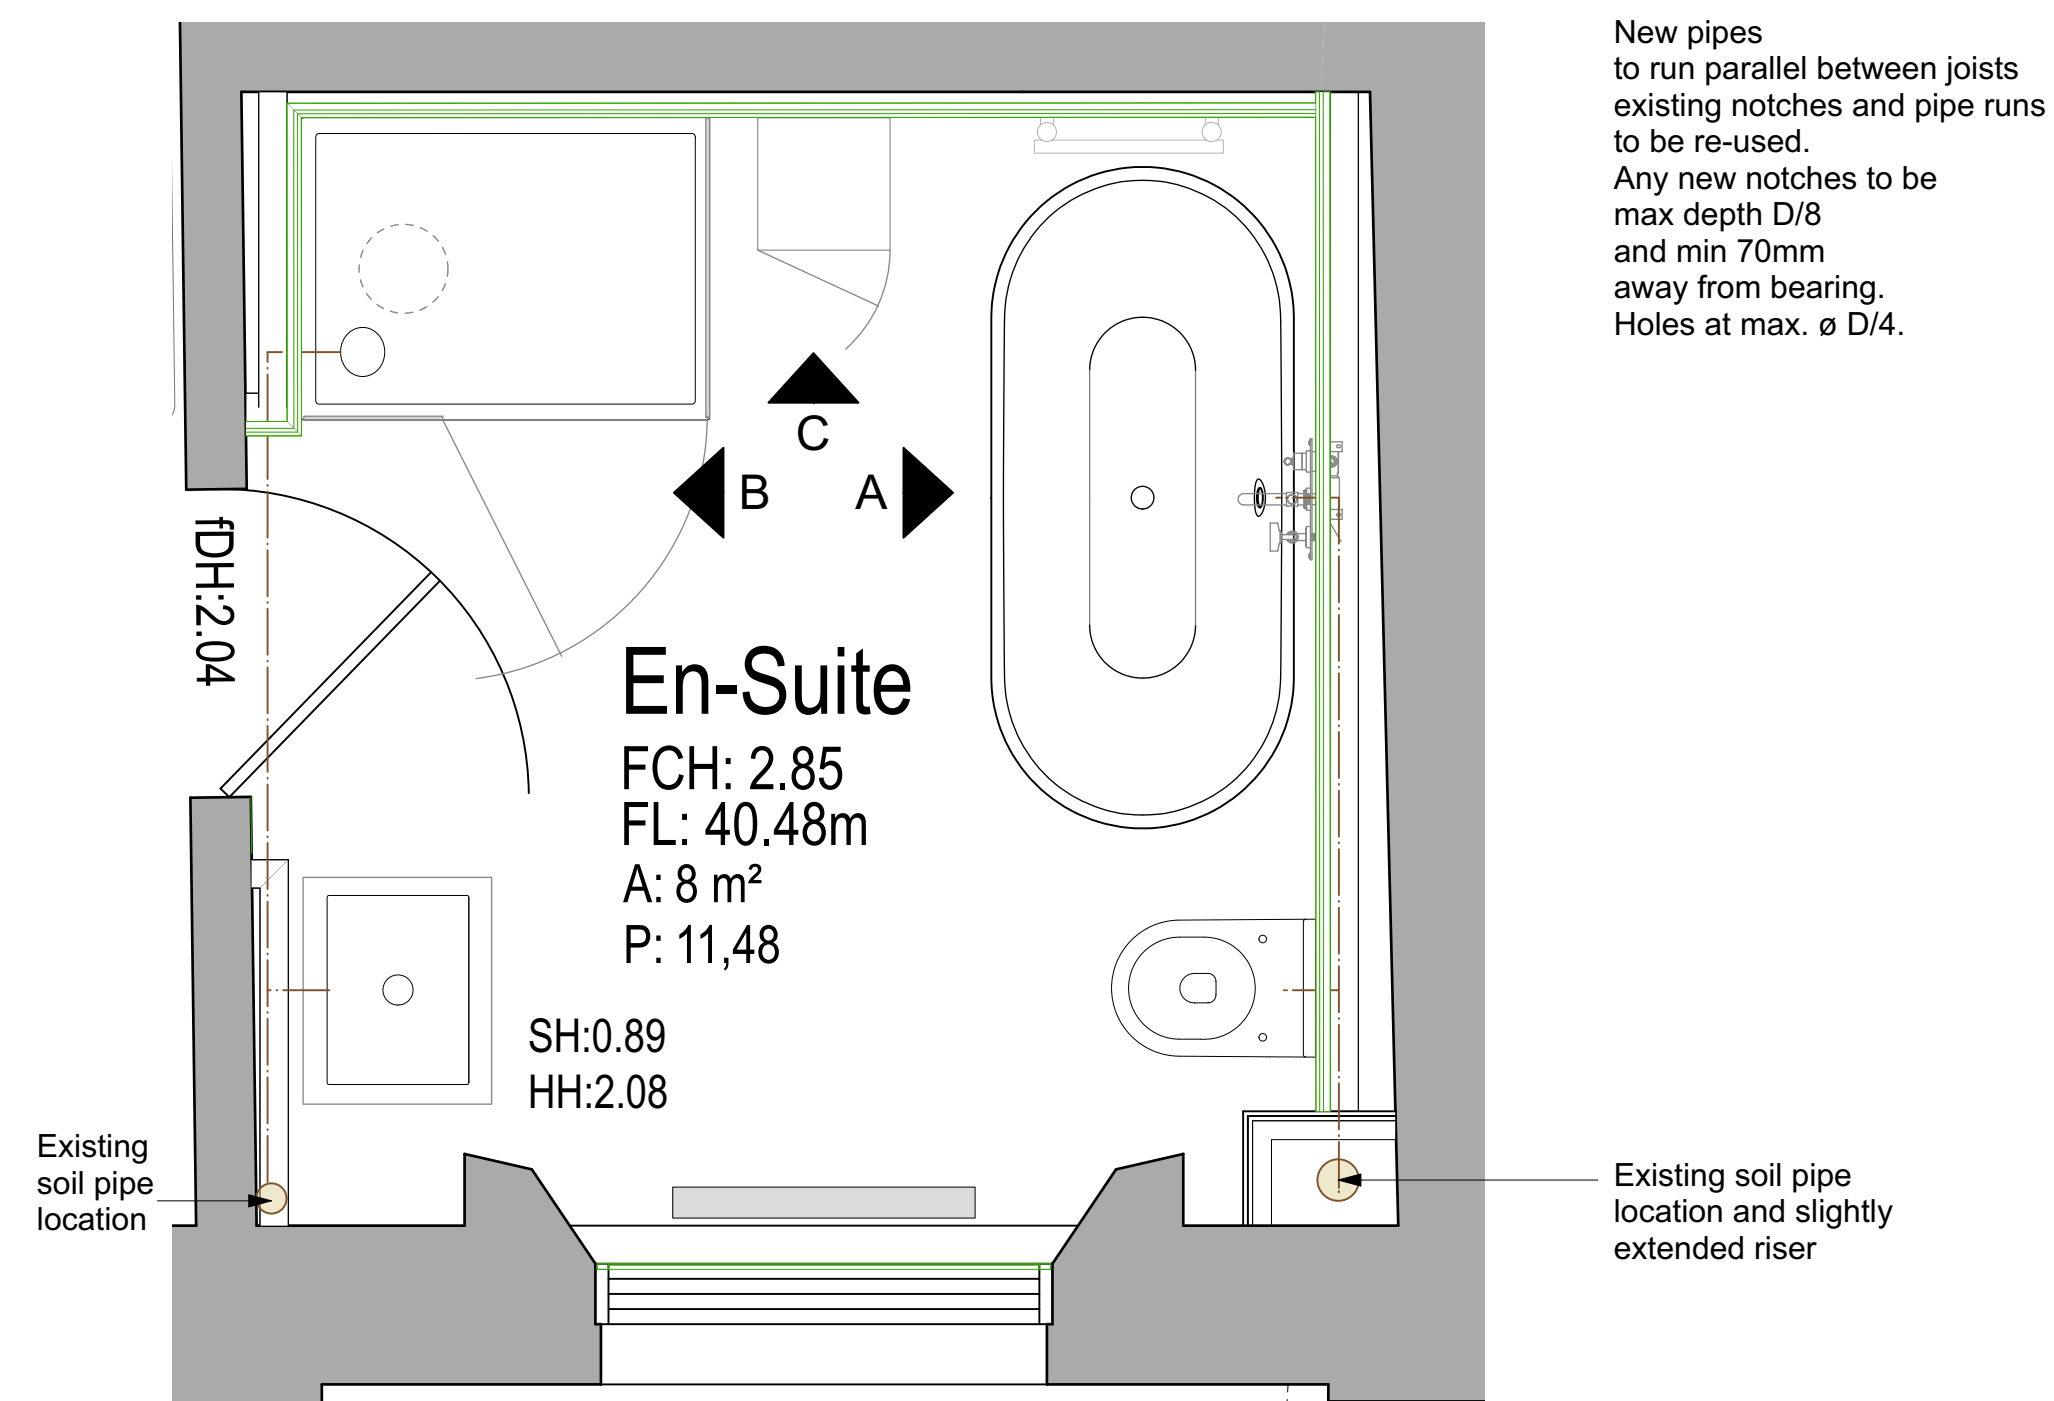

2 Master Ensuite 2nd Floor Plan
1:20

PLANNING APPLICATION AND LBC - AS PROPOSED 2025-02-11

structureHaus
consulting . engineering . designing

LONDON OFFICE 020 8940 7810
EXETER OFFICE 01392 363497
info@structurehaus.com
www.structurehaus.com

PROJECT
REFURBISHMENT OF GRADE 1 LISTED TERRACE
1 CHESTER PLACE
LONDON, NW1 4NB

CLIENT
Mr. + Mrs. Davies
Master Ensuite

SCALE
1:20

02962L-1 Chester Place - as existing.rvt

| REVISION | | DATE | DETAILS | DRAWN | CHECKED | DP |
|----------|------|---------|---------|---------|----------|----|
| REV | DATE | DETAILS | DRAWN | CHECKED | REVISION | |
| | | | | | | |

DRAWING NUMBER: 02962L
4-12

Drawn by: BM
Checked by: DP

Date: _____
Date: _____

ISO A1 ©Copyright