


No dimension should be scaled off this drawing
Site dimensions must be checked before
manufacture. If in doubt please ask.

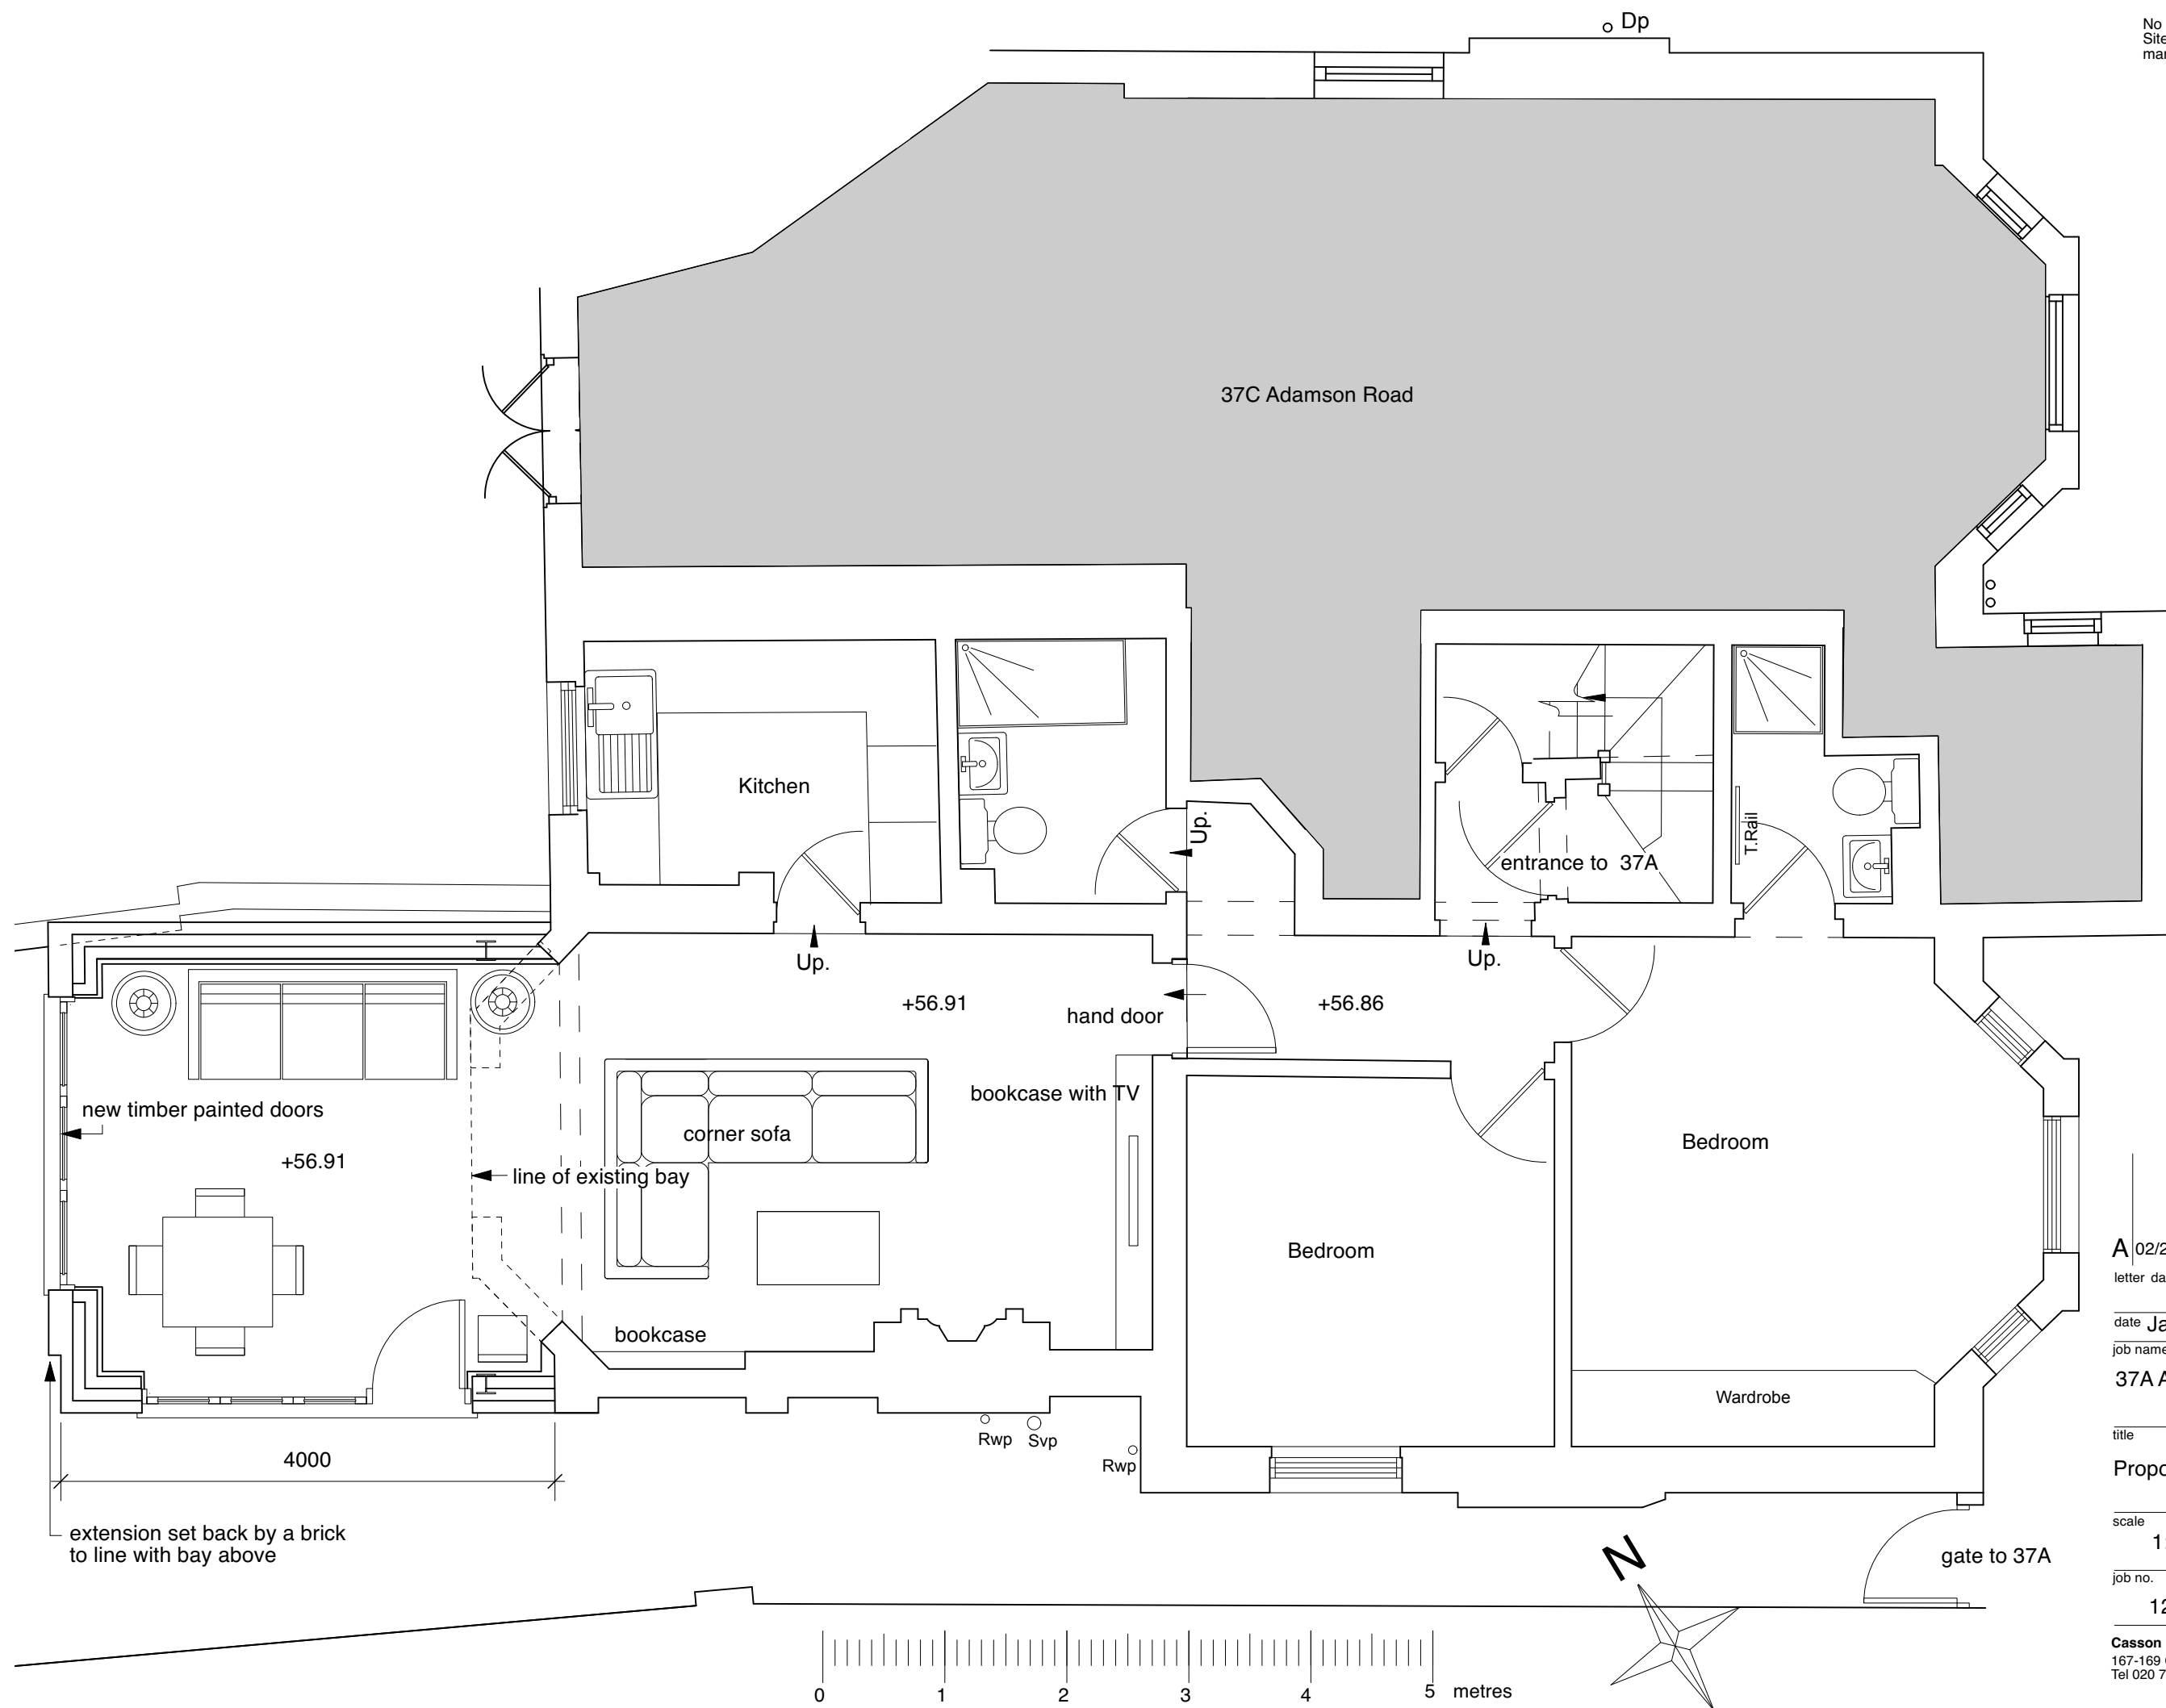

A	02/25	100mm set back in line with bay, three central doors	
letter date	revision	initial	
date January 2025			
job name			
37A Adamson Road			
title			
Proposed Lower Ground Floor Plan			
scale			
1:50@A3			
job no.		drawing no.	
1222		PL12A	
Casson Conder Partnership Architects			
167-169 Great Portland Street London W1W 5PF			
Tel 020 7584 4581 info@cassonconder.co.uk			