


No dimension should be scaled off this drawing  
Site dimensions must be checked before  
manufacture. If in doubt please ask.

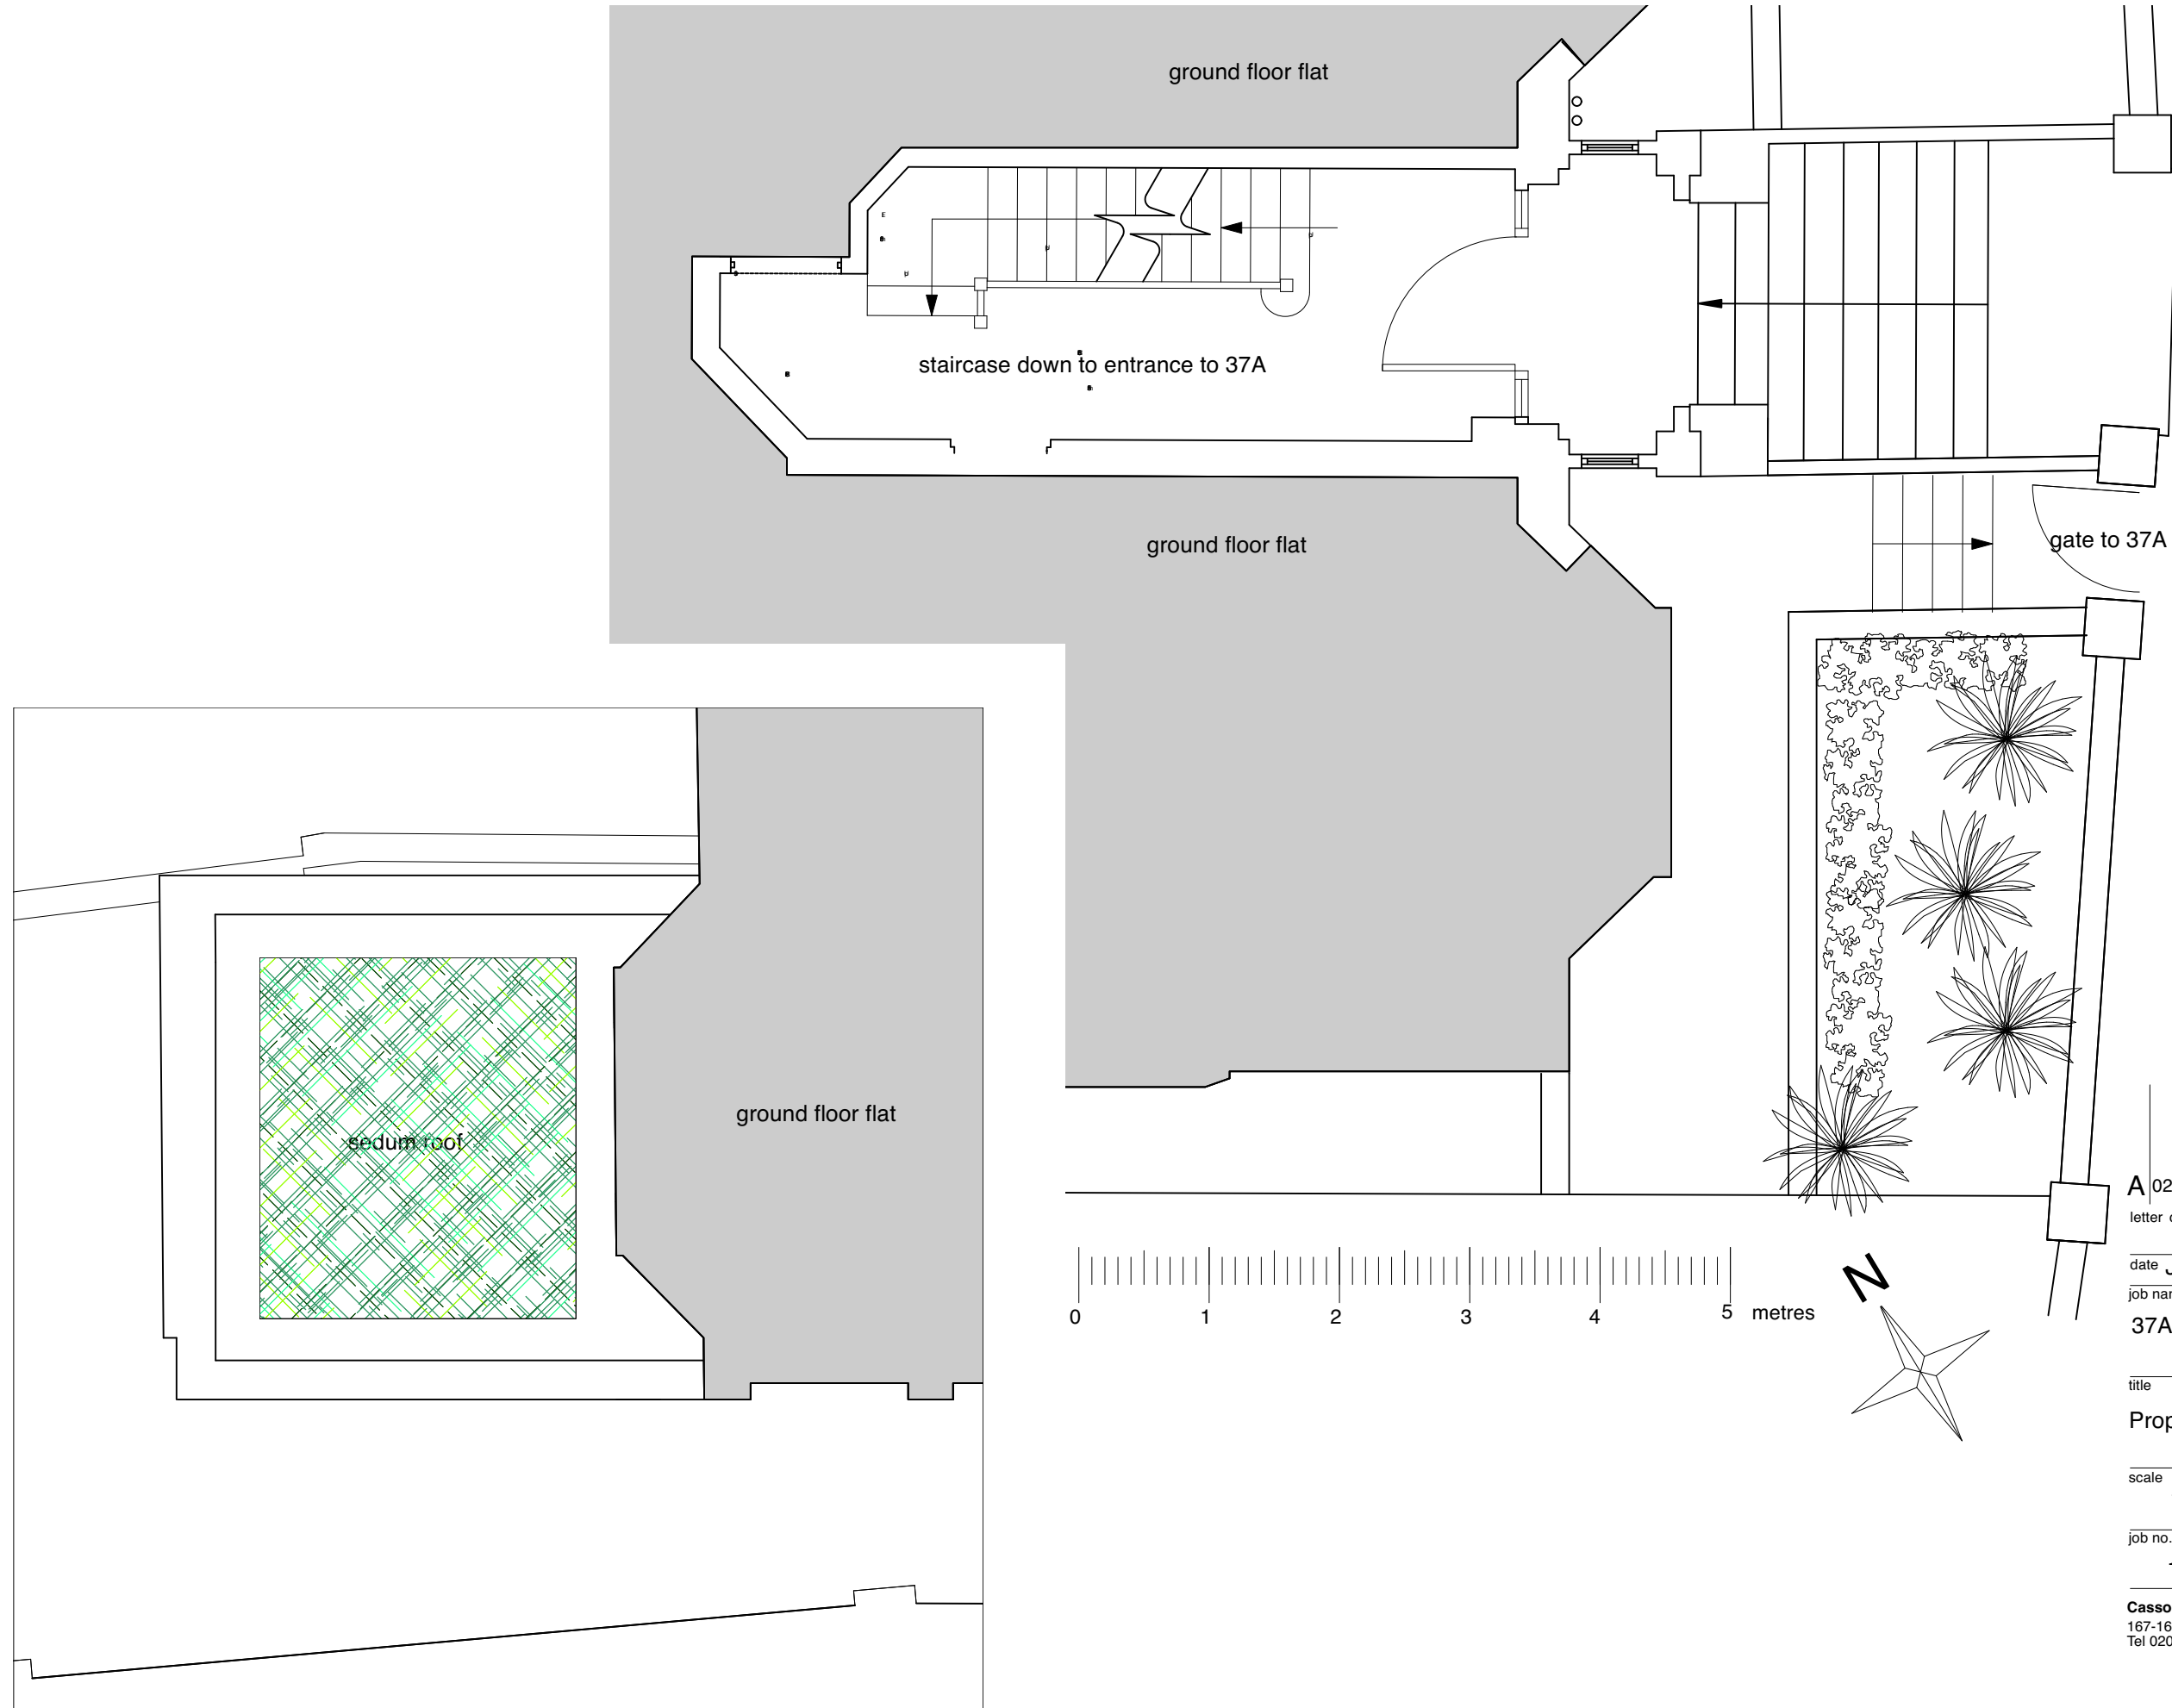

A	02/25	100mm set back on line of bay	
letter	date	revision	initial

date January 2025  
job name 37A Adamson Road

title Proposed Ground & Roof Plan

scale 1:50@A3

job no. 1222 drawing no. PL13A

**Casson Conder Partnership** Architects  
167-169 Great Portland Street London W1W 5PF  
Tel 020 7584 4581 info@cassonconder.co.uk