BLOCK A BLOCK F 25.0 m ∕_50.0 m 1:500

 REV
 DATE
 DESCRIPTION

 Figured dimensions are in millimetres unless noted otherwise. All dimensions and levels shall be verified on site before proceeding with works. Detailed site survey to be carried out to verify positions and level relationships with site features and ordnance survey. The Architect must be notified of any discrepancy. Boundaries are indicative only and are to be verified by others.
 P1
 07/20
 ISSUED FOR PLANNING

 P2
 30/09/22
 ISSUED FOR NMA APPLICATION
 P3
 28/02/25
 ISSUED FOR PLANNING

CKD

×	


CGY00-AAM-ZZZ-ZZ-M3-AR-00003.rvf

Allies & Morrison LLP is not responsible computer systems. Allies & Morrison LLP made of the drawings or models other the Client.

All Intellectual Property Rights reserved

by others.	P3	28/02/25	ISSUED FOR PLANN
le for any errors caused by the transmission, translation, software or			
LLP is not responsible for nor shall be liable for the consequences of any use r than that for which they were produced by Allies & Morrison LLP for the			
I indifind for which mey were produced by Allies & Morrison LLF for me			

HH	RESIDENTIAL	OTHER USES
MC	Residential	Morrison Sales
HH	homes Studio 1B1P 1B2P 2B3P 2B4P 3B5P 4B6P	Area PPS kiosk Urban Farm
		Morrisons Cafe Retail Urban Farm Cafe
		Morrisons Staff Office Urban Farm WCs
	Residential Facilities	Morrisons back of house Workshops Energy Centre
	Residential parking	Morrisons Parking Aff. workspace Residential Ancillary

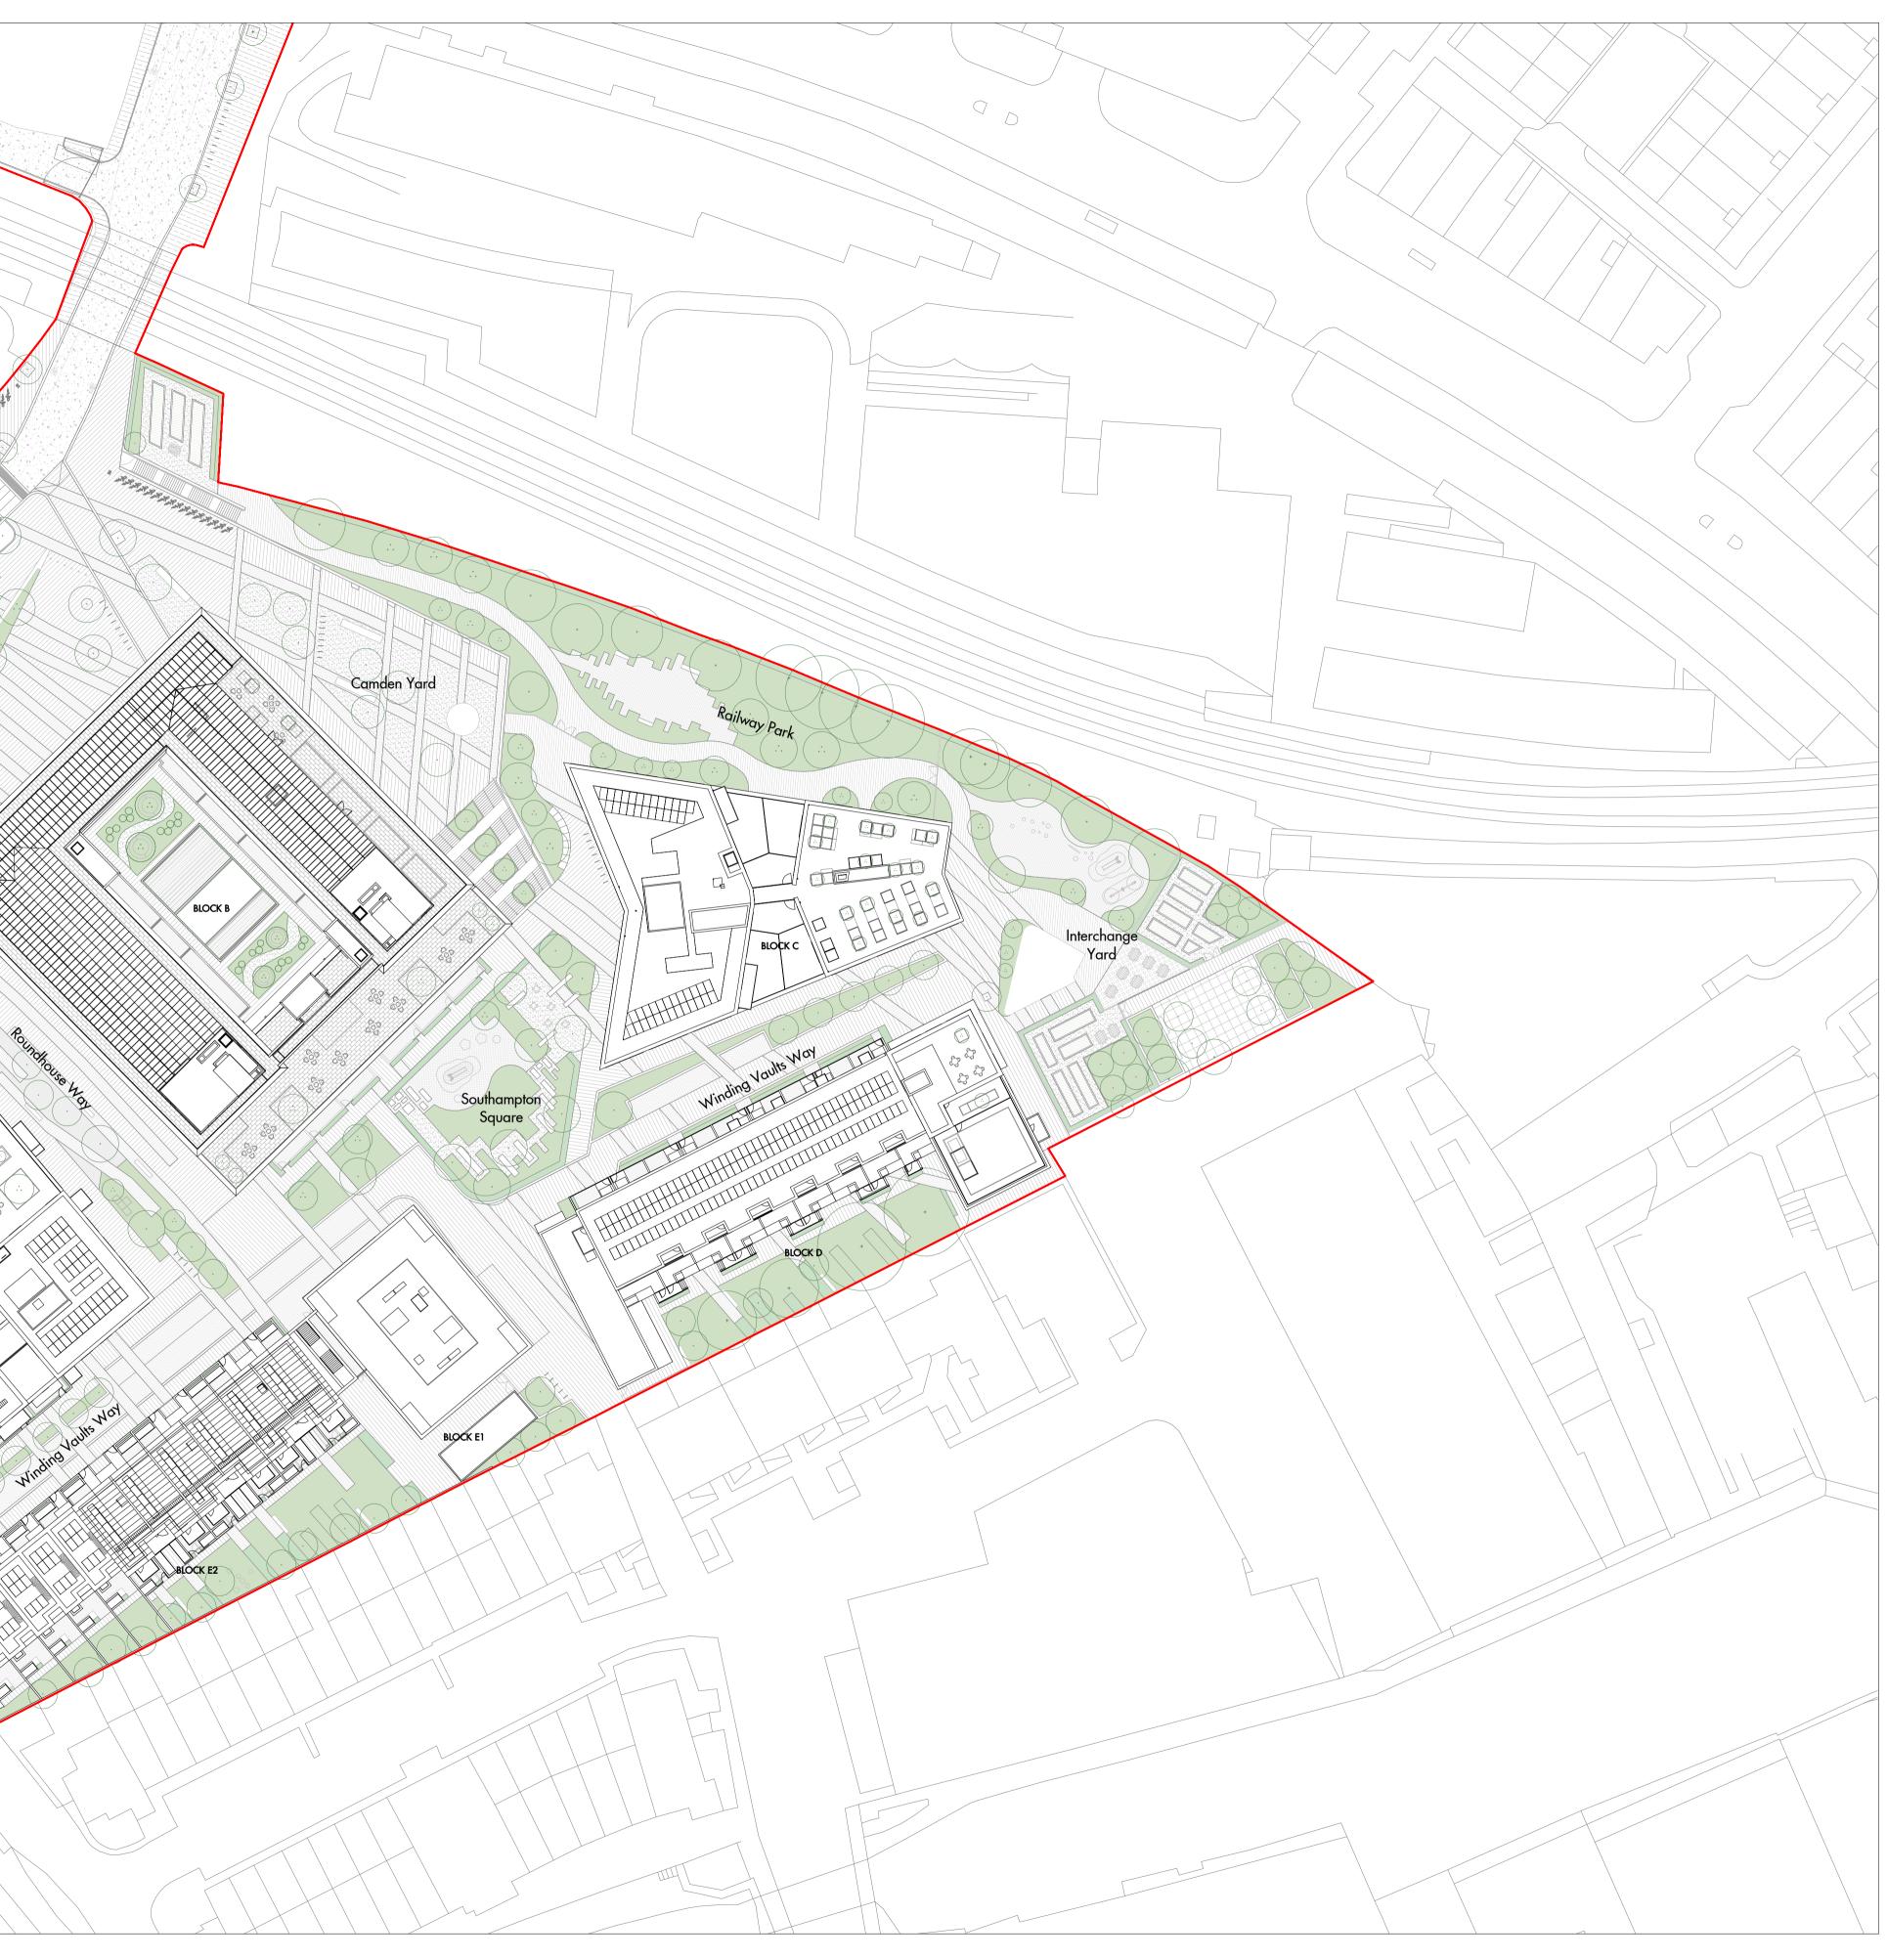

85 Southwark Street London SE1 OHX telephone 020 7921 0100 facsimile 020 7921 0101 email studio@alliesandmorrison.com

Allies and Morrison LLP Camden Goods Yard : Master FOURTEEN FLOOR PLAN MASTERPLAN DRAWINGS TENURE 1095_00_07_114 SCALE 1 : 500 @A1 1 : 1000 @A3

