




01 Block E2 - Main Building North Elevation - Bay Study
1 : 50

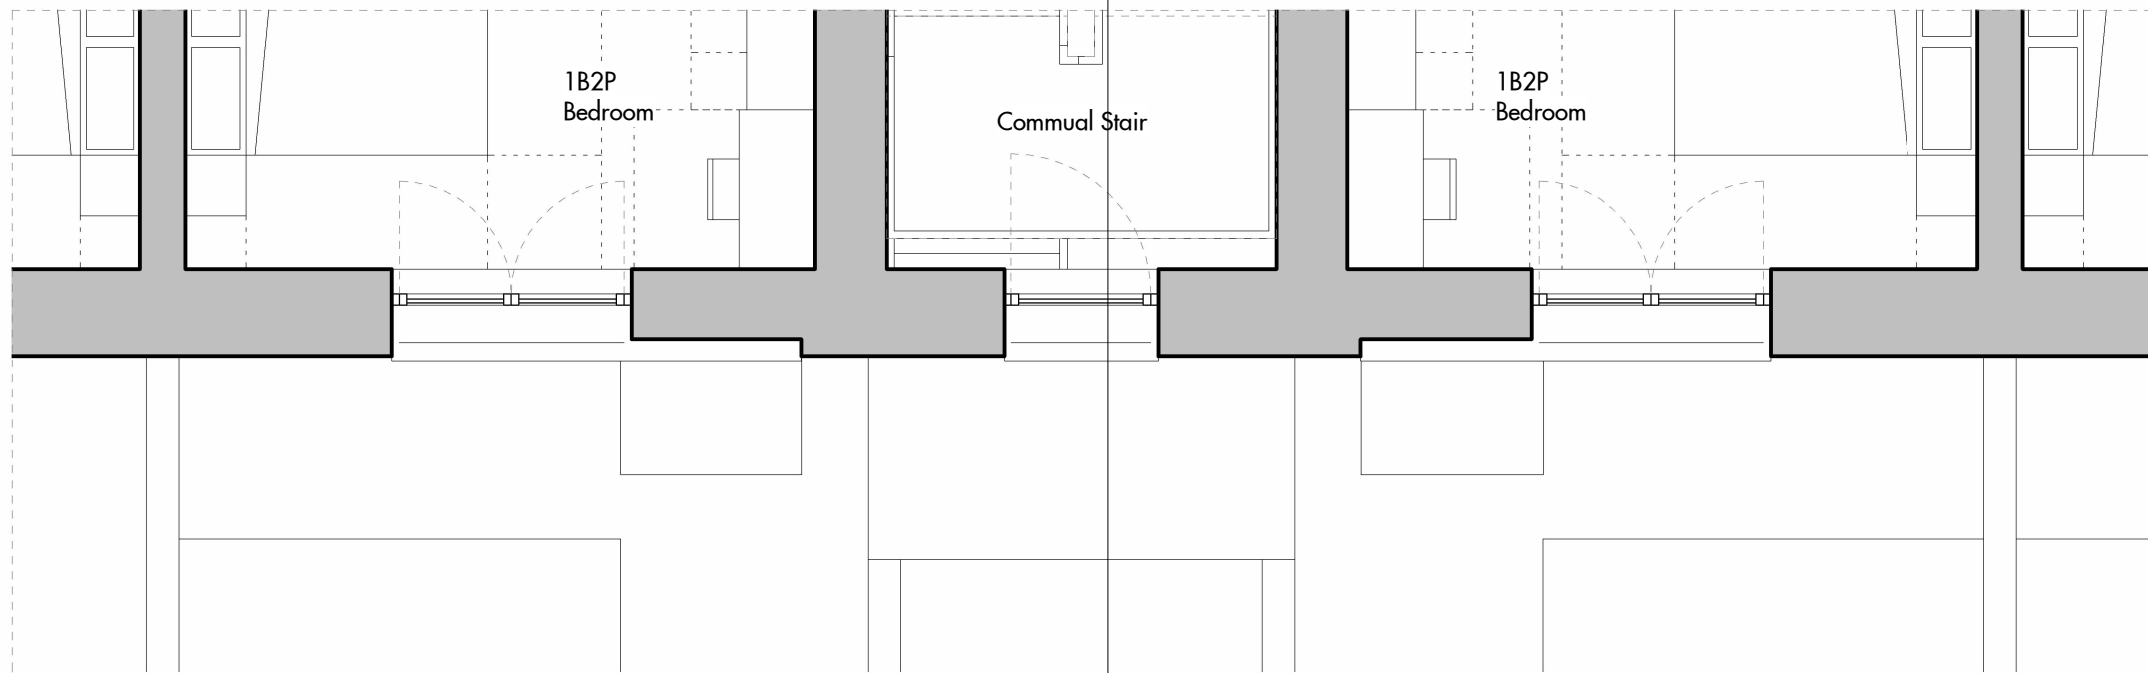

03 Block E2 - Main Building North Elevation - Level 02
1 : 50

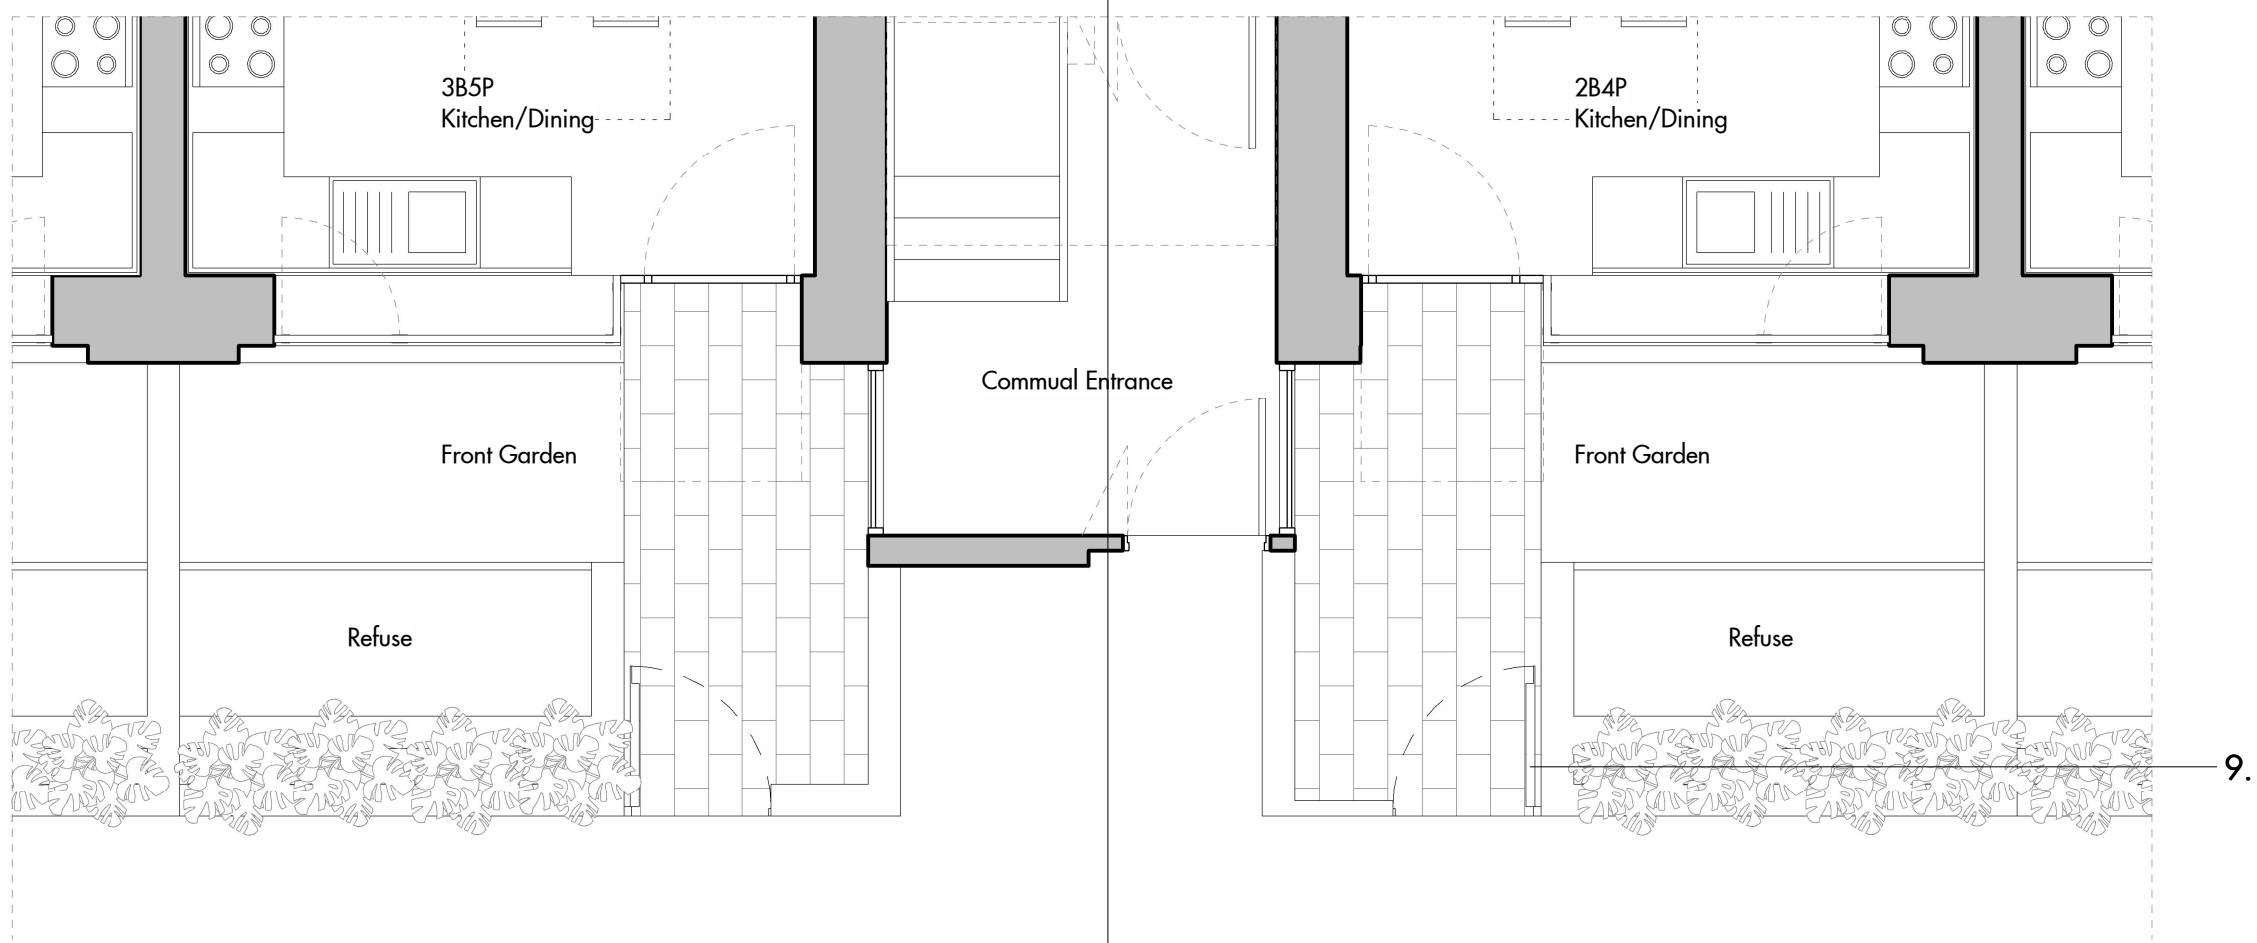



04 Block E2 - Main Building North Elevation - Level 00
1 : 50

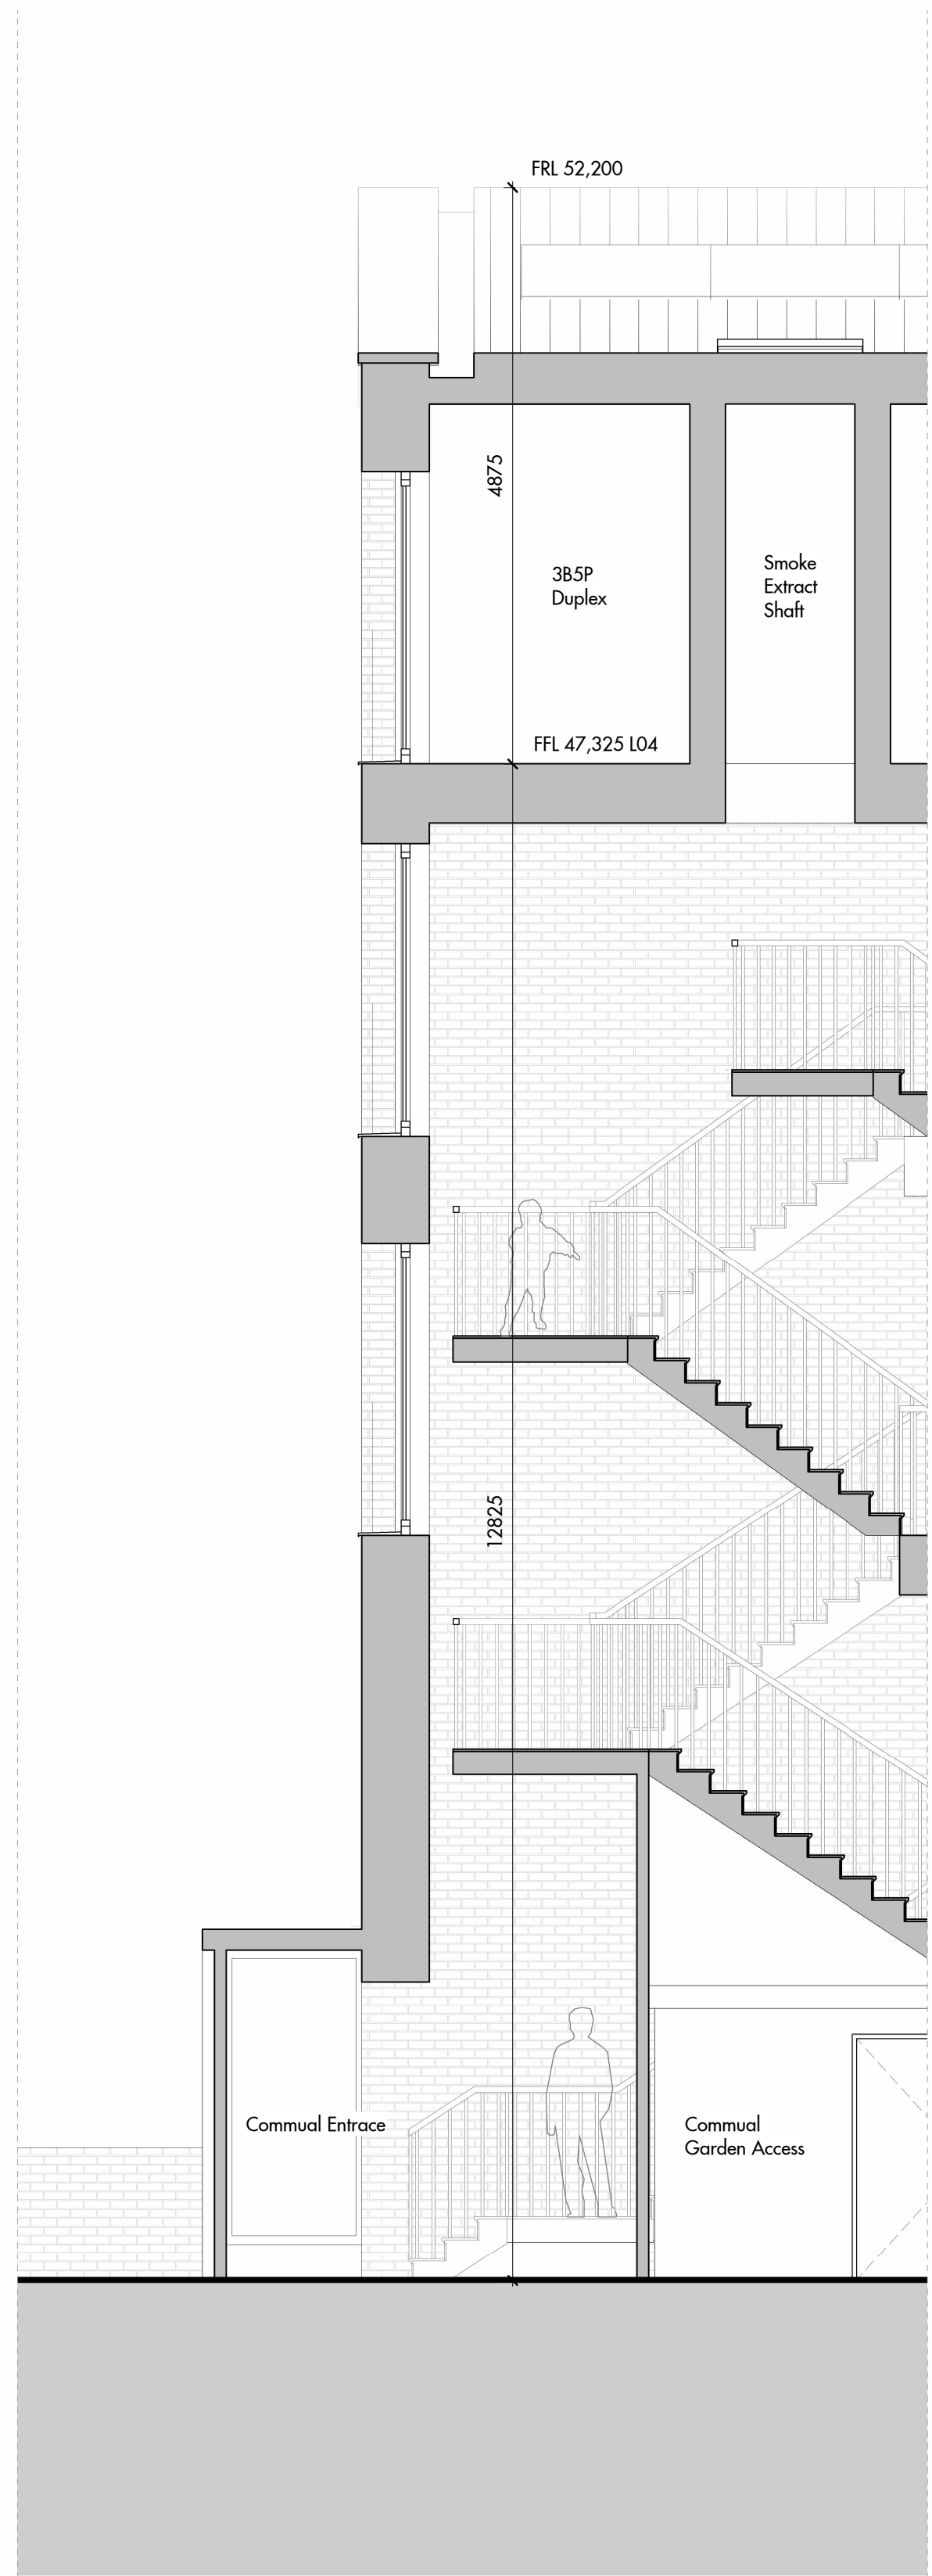

02 Block E2 - Main Building North Elevation - Section AA
1 : 50

Bay Study Key

1. Ridge roof access steps
2. Pale grey metal coping
3. Pale grey metal windows, openable
4. Light buff brick
5. Grey metal balustrade
6. Painted vertical timber cladding
7. Precast concrete canopy
8. Pale grey metal windows, fixed
9. Grey metal gate/fence

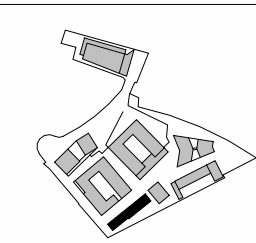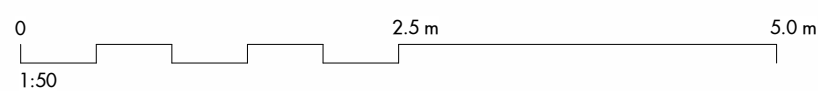

Figured dimensions are in millimetres unless noted otherwise. All dimensions and levels shall be verified on site before proceeding with works. Detailed site survey to be carried out to verify positions and level relationships with the features and evidence survey. The Architect must be notified of any discrepancy. Boundaries are indicative only and are to be verified by others.

Allies & Morrison LLP is not responsible for any errors caused by the transmission, translation, software or computer systems. Allies & Morrison LLP is not responsible for nor shall be liable for the consequences of any use made of the drawings or models other than that for which they were produced by Allies & Morrison LLP for the Client.

All Intellectual Property Rights reserved

REV	DATE	DESCRIPTION	CD
P1	30/06/17	ISSUED FOR PLANNING	MCd
P2	03/10/17	ISSUED FOR PLANNING AMENDMENTS	MCd
P3	28/02/25	ISSUED FOR PLANNING	FW

Allies and Morrison LLP
85 Southwark Street
London SE1 0HX
telephone 020 7921 0100
facsimile 020 7921 0101
email studio@alliesandmorrison.com

A&M JOB No: 1095

Camden Goods Yard : Building E2
NORTH ELEVATION BAY STUDY
BLOCK E2 BAY STUDIES
1095_06_07_400

SCALE 1 : 50 @A1 1 : 100 @A3

P3

Revision