



01 Block E2 - Townhouses South Elevation - Bay Study  
1 : 50



03 Block E2 - Townhouses South Elevation - Level 02  
1 : 50

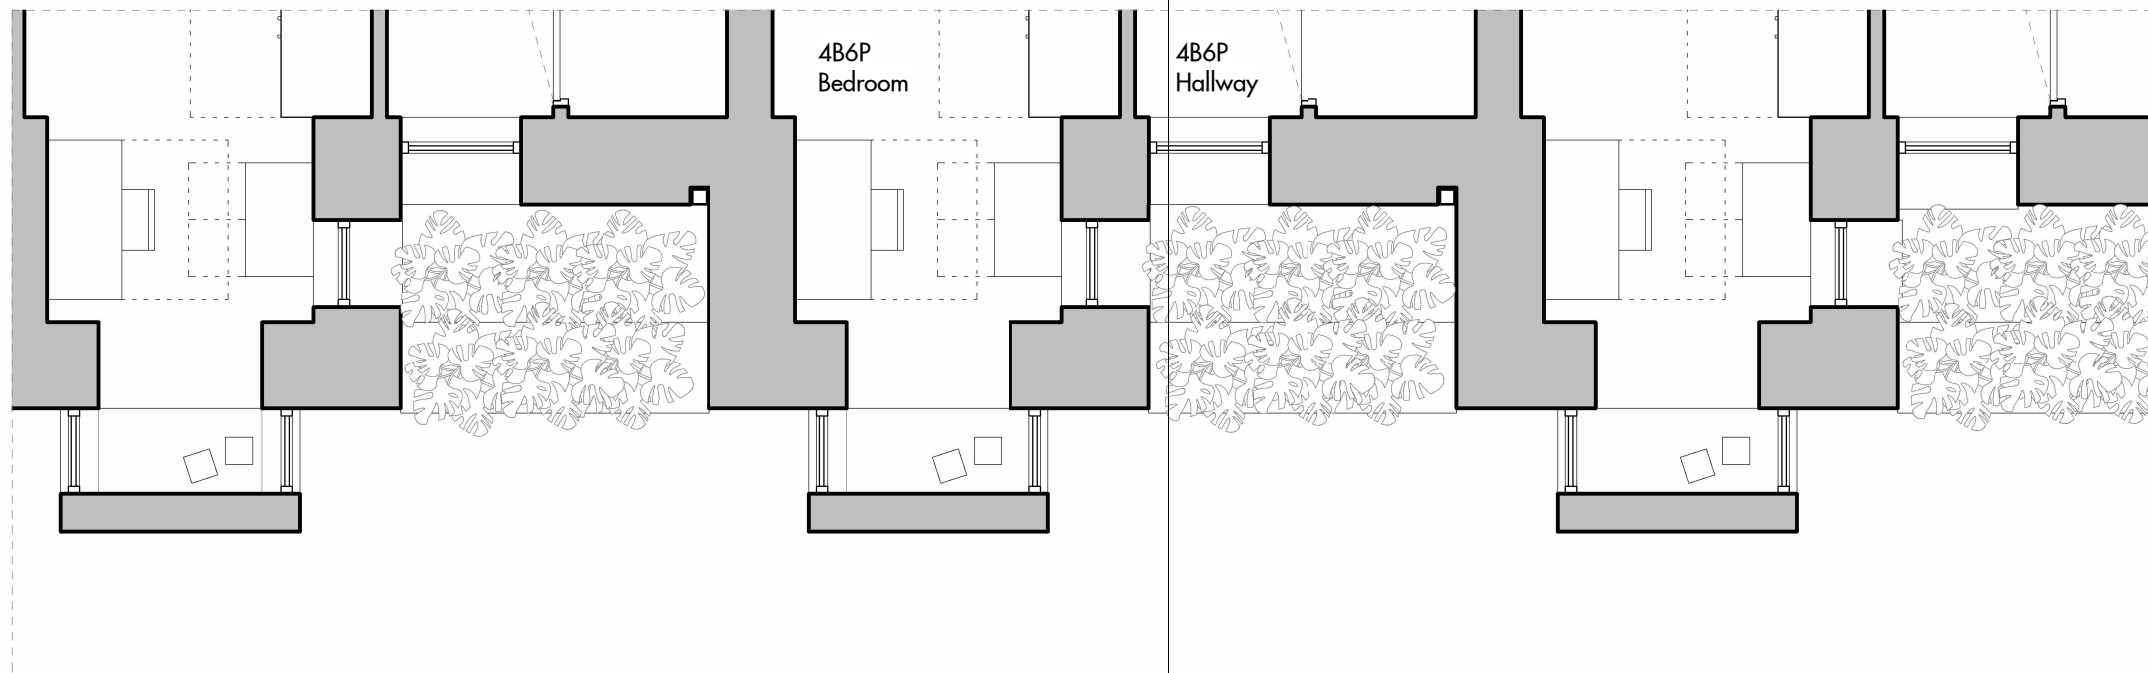

04 Block E2 - Townhouses South Elevation - Level 00  
1 : 50

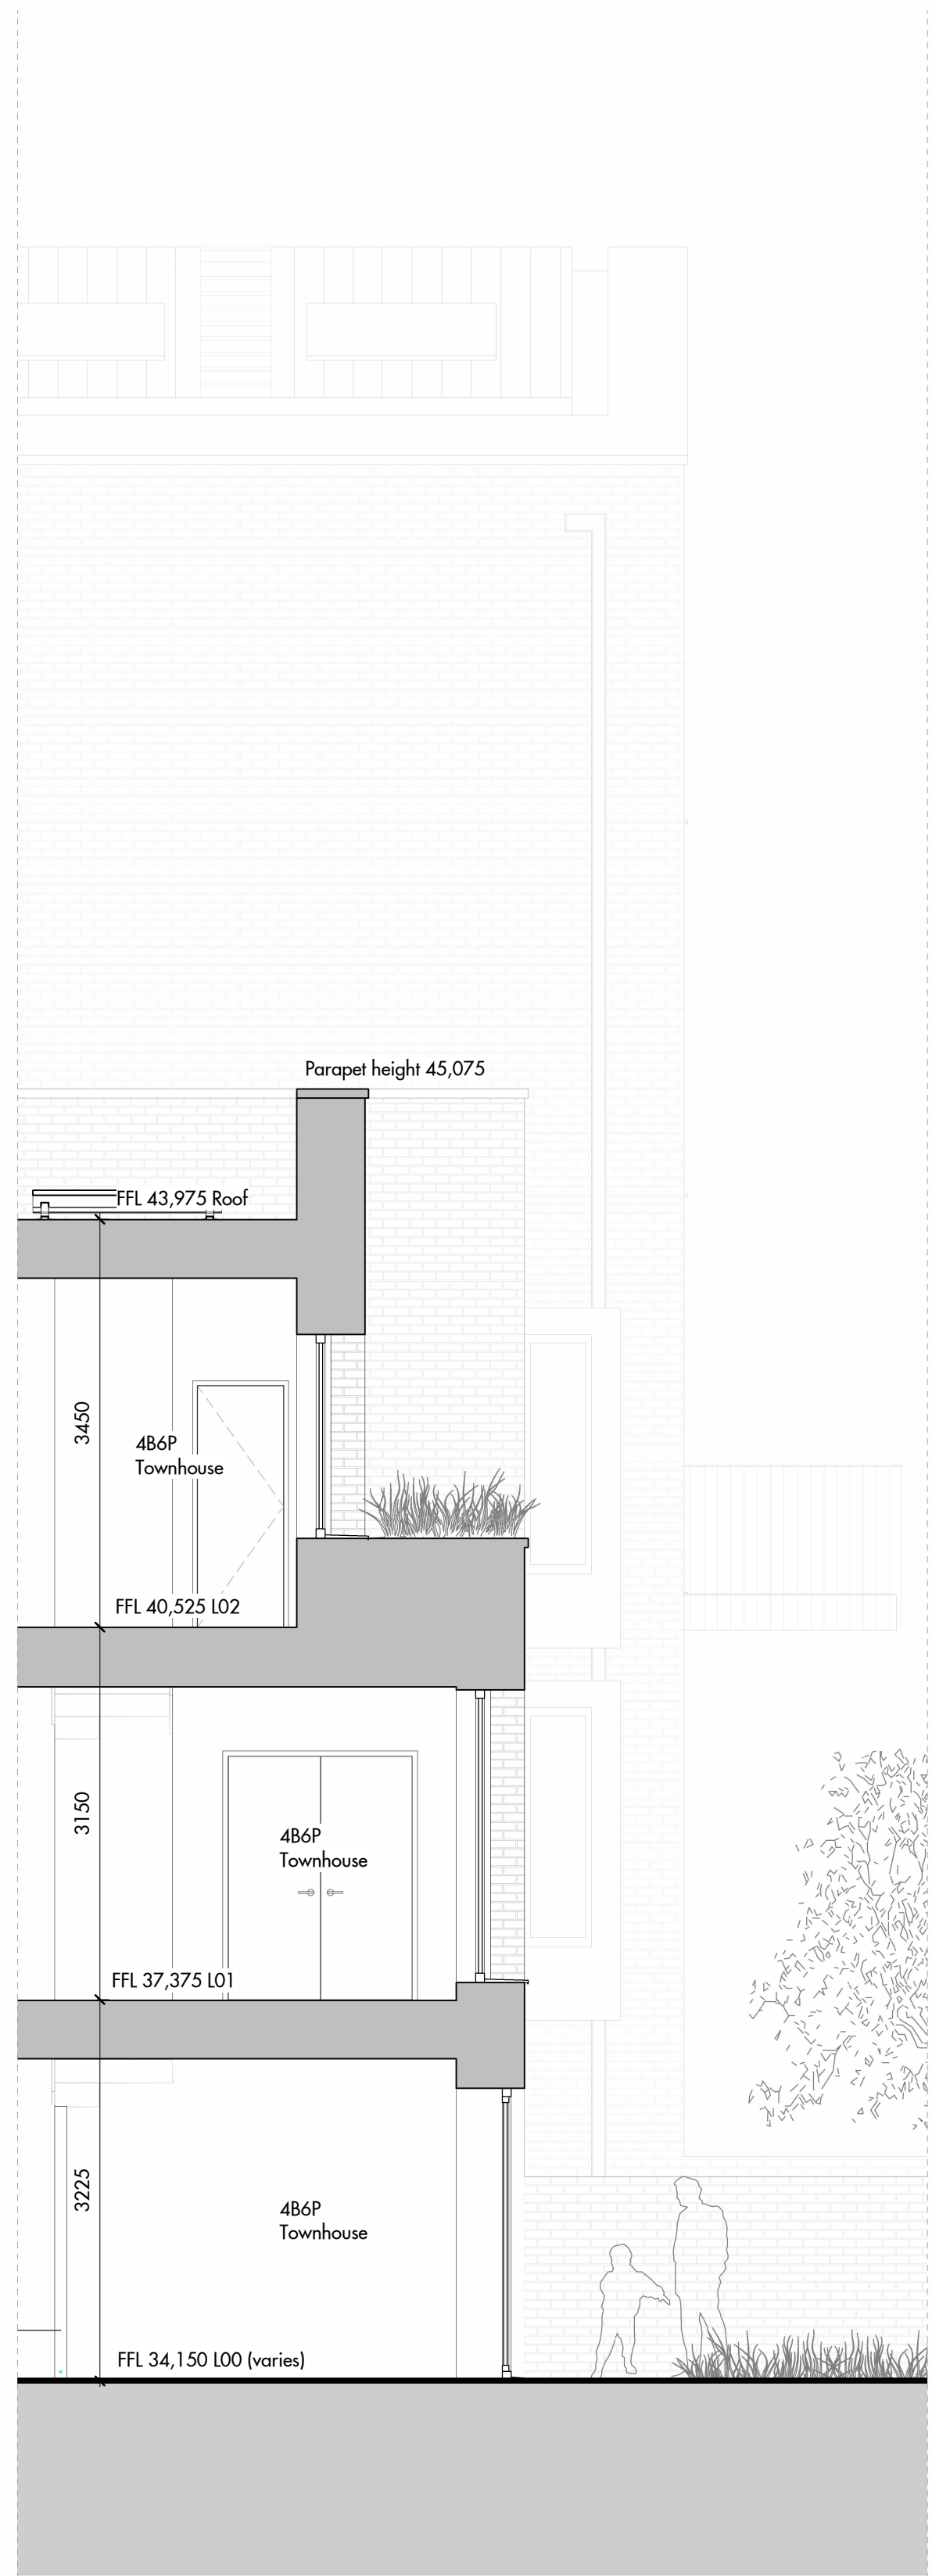

02 Block E2 - Townhouses South Elevation - Section BB  
1 : 50

#### Bay Study Key

1. Pale grey metal coping
2. Pale grey terracotta window box
3. Pale grey metal hopper
4. Fixed double glazing
5. Light buff brick
6. Grey metal window frame
7. Painted vertical timber cladding
8. Light buff brick planter/cycle store

0 2.5 m 5.0 m  
1:50

REV	DATE	DESCRIPTION	CHKD
P1	30/06/17	ISSUED FOR PLANNING	MCd
P2	03/10/17	ISSUED FOR PLANNING AMENDMENTS	MCd
P3	28/02/25	ISSUED FOR PLANNING	FW

Allies and Morrison LLP

85 Southwark Street  
London SE1 0HX  
telephone 020 7921 0100  
facsimile 020 7921 0101  
email studio@alliesandmorrison.com

A&M JOB No: 1095

Camden Goods Yard : Building E2

SOUTH ELEVATION BAY STUDY  
BLOCK E2 BAY STUDIES  
1095\_06\_07\_403

SCALE 1 : 50 @A1 1 : 100 @A3

P3

Revision