


		REV	DATE	DESCRIPTION	CK
~~	with site features and ordnance survey. The Architect must be notified of any discrepancy. Boundaries are indicative only and are to be verified by others. Allies & Morrison LLP is not responsible for any errors caused by the transmission, translation, software or computer systems. Allies & Morrison LLP is not responsible for nor shall be liable for the consequences of any use made of the drawings or models other than that for which they were produced by Allies & Morrison LLP for the Client.	P1	30/06/17	ISSUED FOR PLANNING	MC
		P2	03/10/17	ISSUED FOR PLANNING AMENDMENTS	MC
		P3	07/20	ISSUED FOR PLANNING	HF
		P4	28/02/25	ISSUED FOR PLANNING	HF
	All Intellectual Property Rights reserved				I

0 5.0 m 10.0 m 1:100

CGYF0-AAM-ZZZ-ZZ-M3-AR-00001.rvt

				Plant Screen Height 73,350					
								Parapet height 71,460	F2_Parapet 🗸
FRL 67,	,914								 FFL 71460 F2_Roof FFL 70350
									F2_Level_10 FFL 66900
									F2_Level_09
Parapet heig	pht 61,500		07_407			FRL 60,606			FFL 63825 F2_Level_08 FFL 60750
			Parapet height 58,125	5					
								FRL 53,500	
	BLOCK	F1	>			DCK F3			

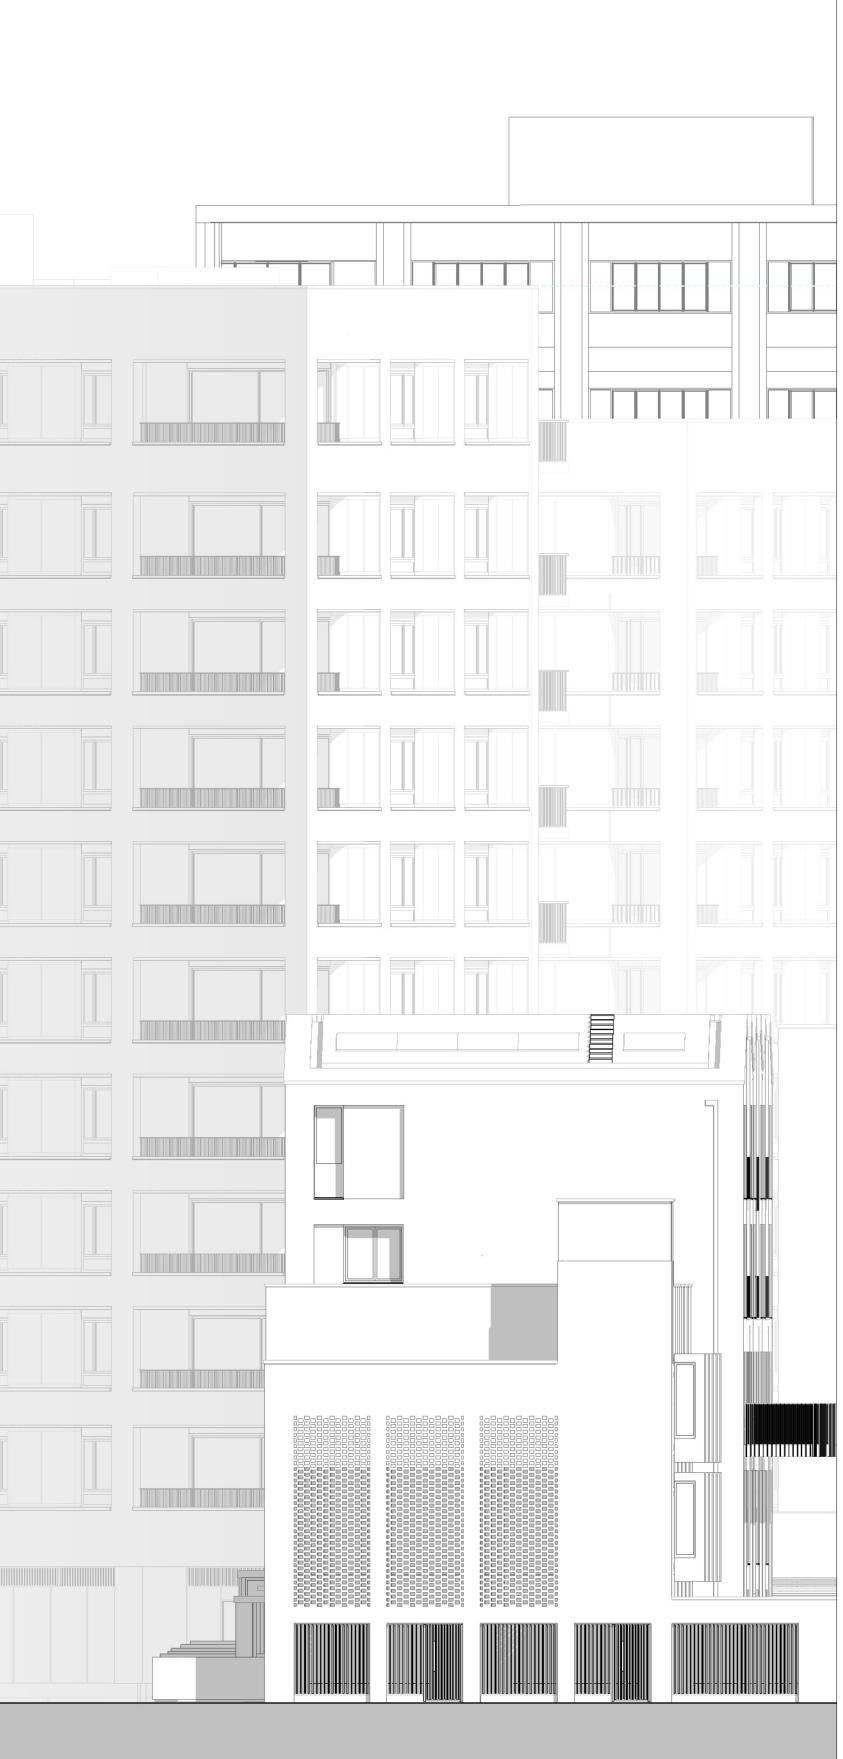

Allies and Morrison LLP Camden Goods Yard : Building F 85 Southwark Street
London SE1 OHXWEST ELEVATIONtelephone020 7921 0100BLOCK F ELEVATIONSfacsimile020 7921 01011095_07_07_203 WEST ELEVATION **BLOCK F ELEVATIONS** A&M JOB No: 1095_08 SCALE 1 : 100 @A0 1 : 200 @A2