


### EXISTING SHOPFRONT PLAN

SCALE 1:25

0 250 500 750 1000 1500 2000mm

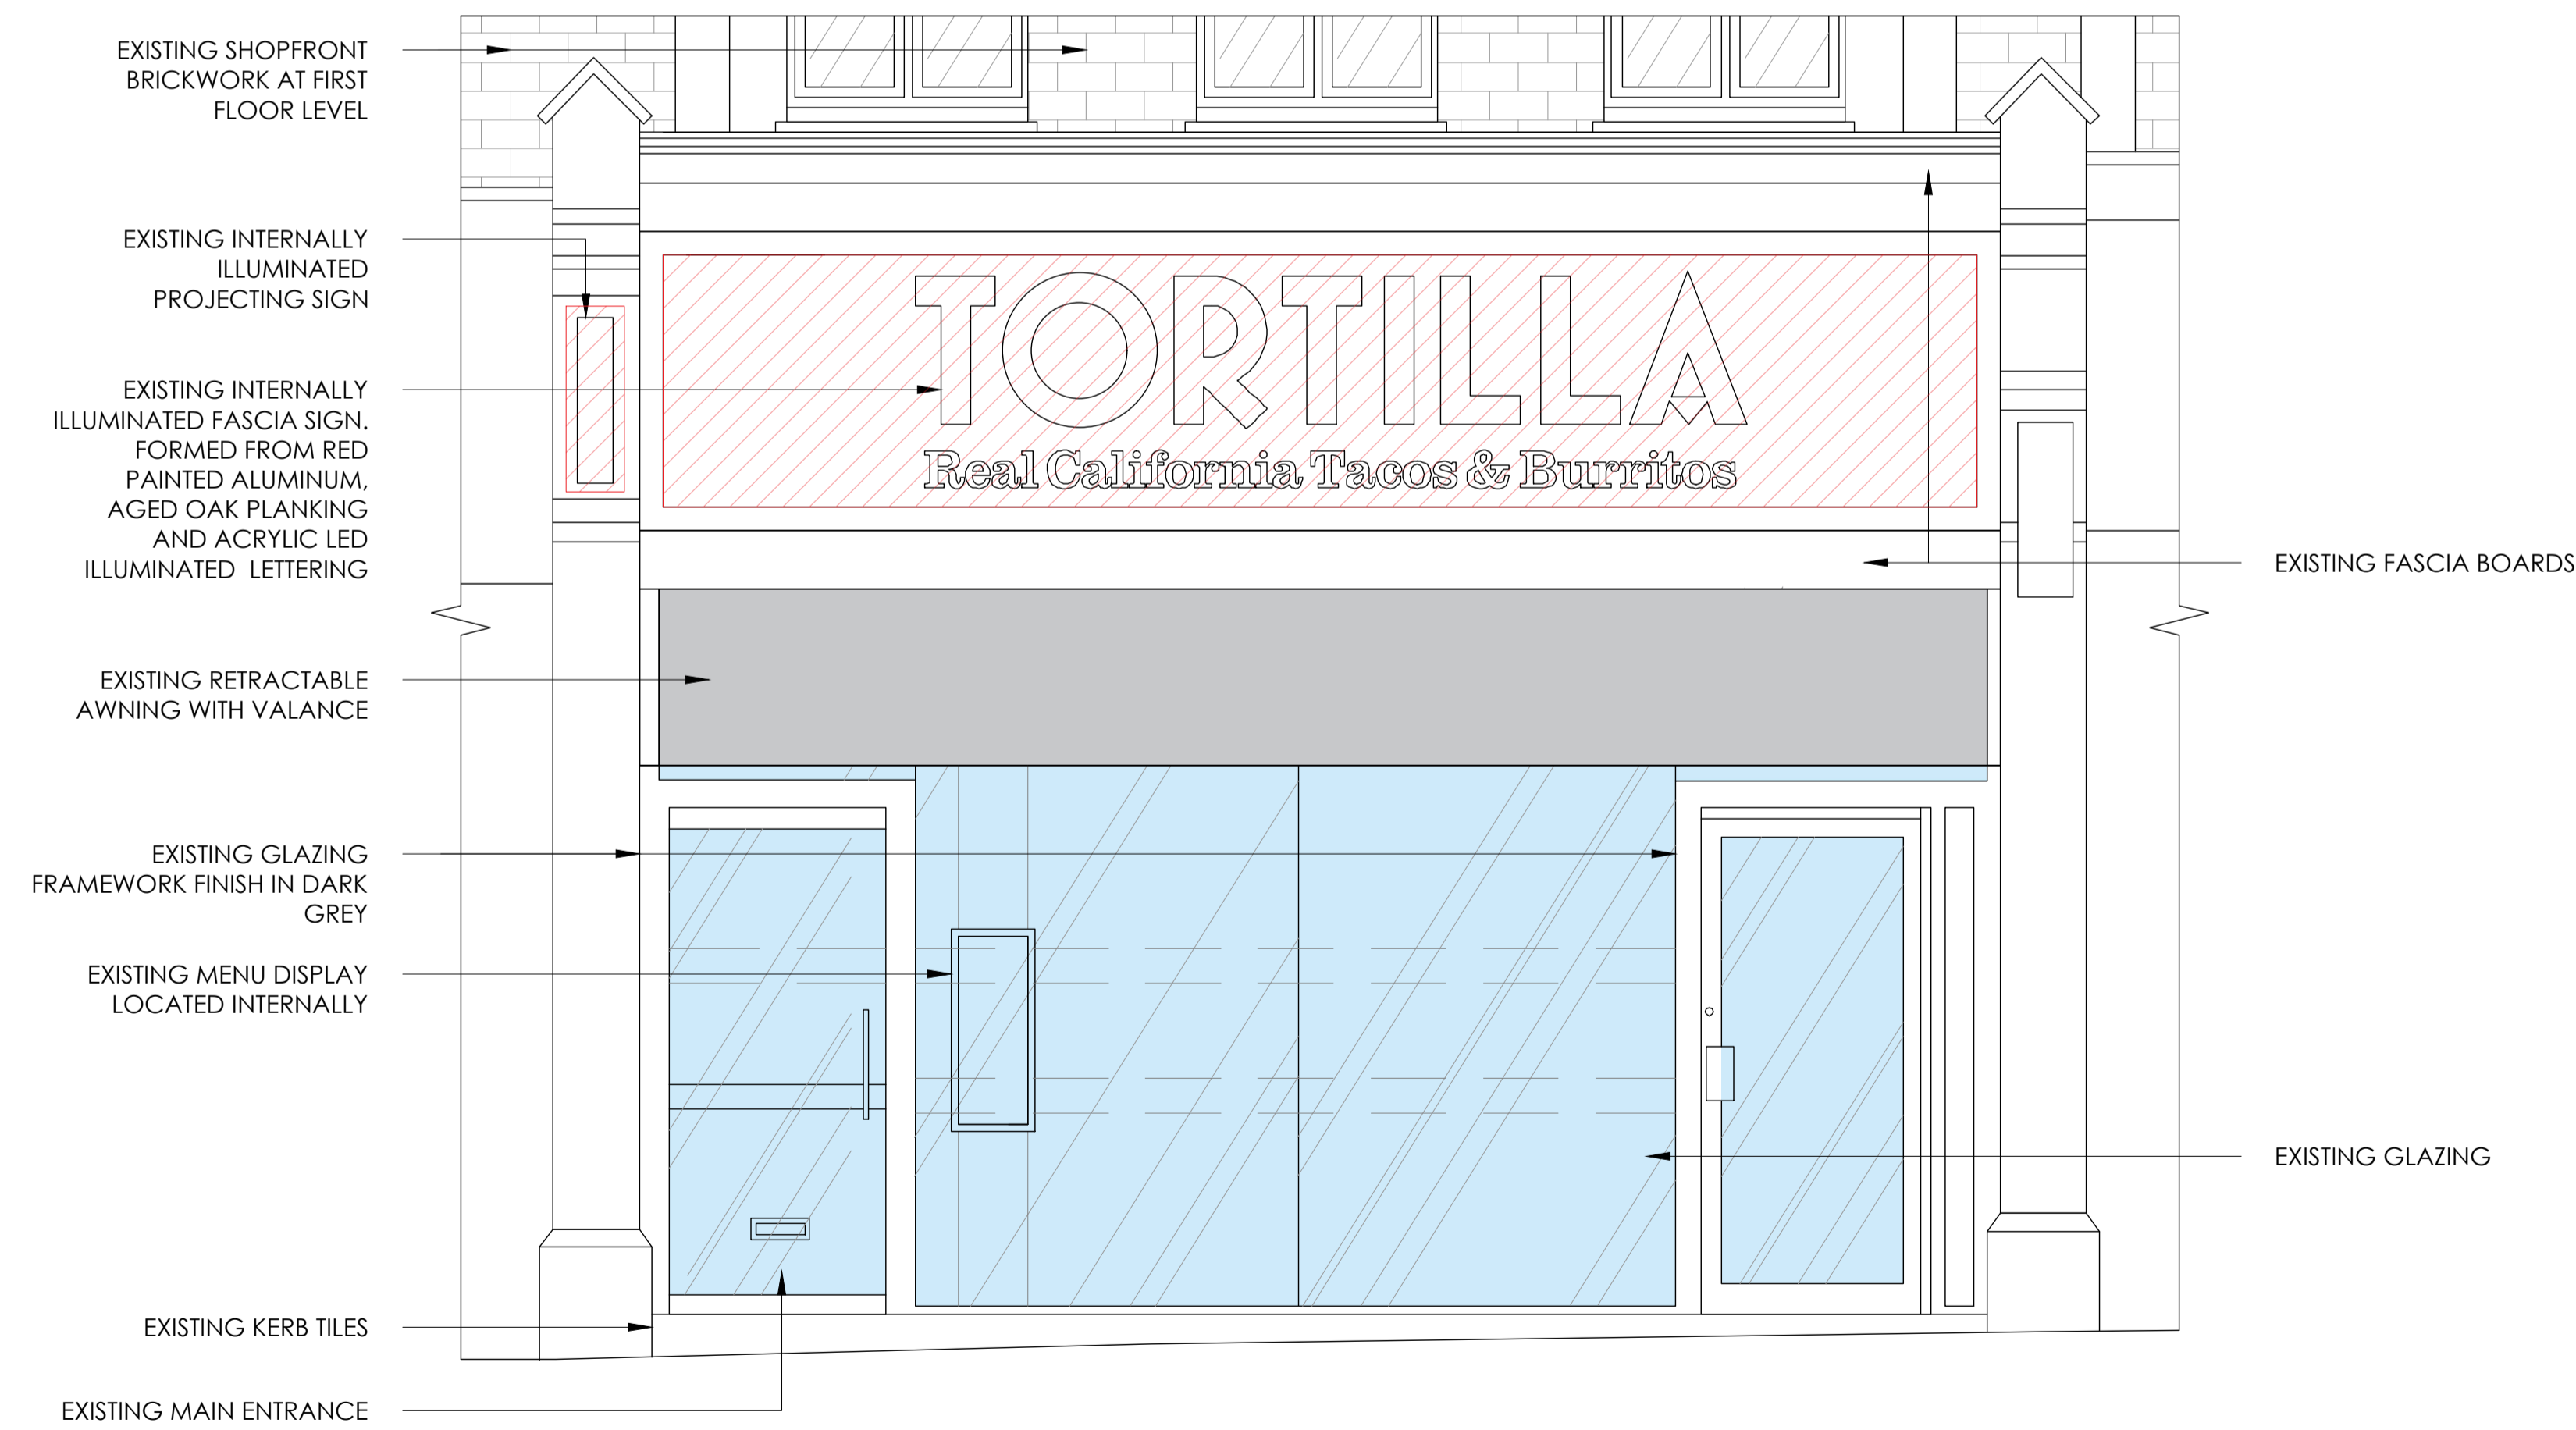


### EXISTING SHOPFRONT ELEVATION A

SCALE 1:25

0 250 500 750 1000 1500 2000mm



### EXISTING SHOPFRONT

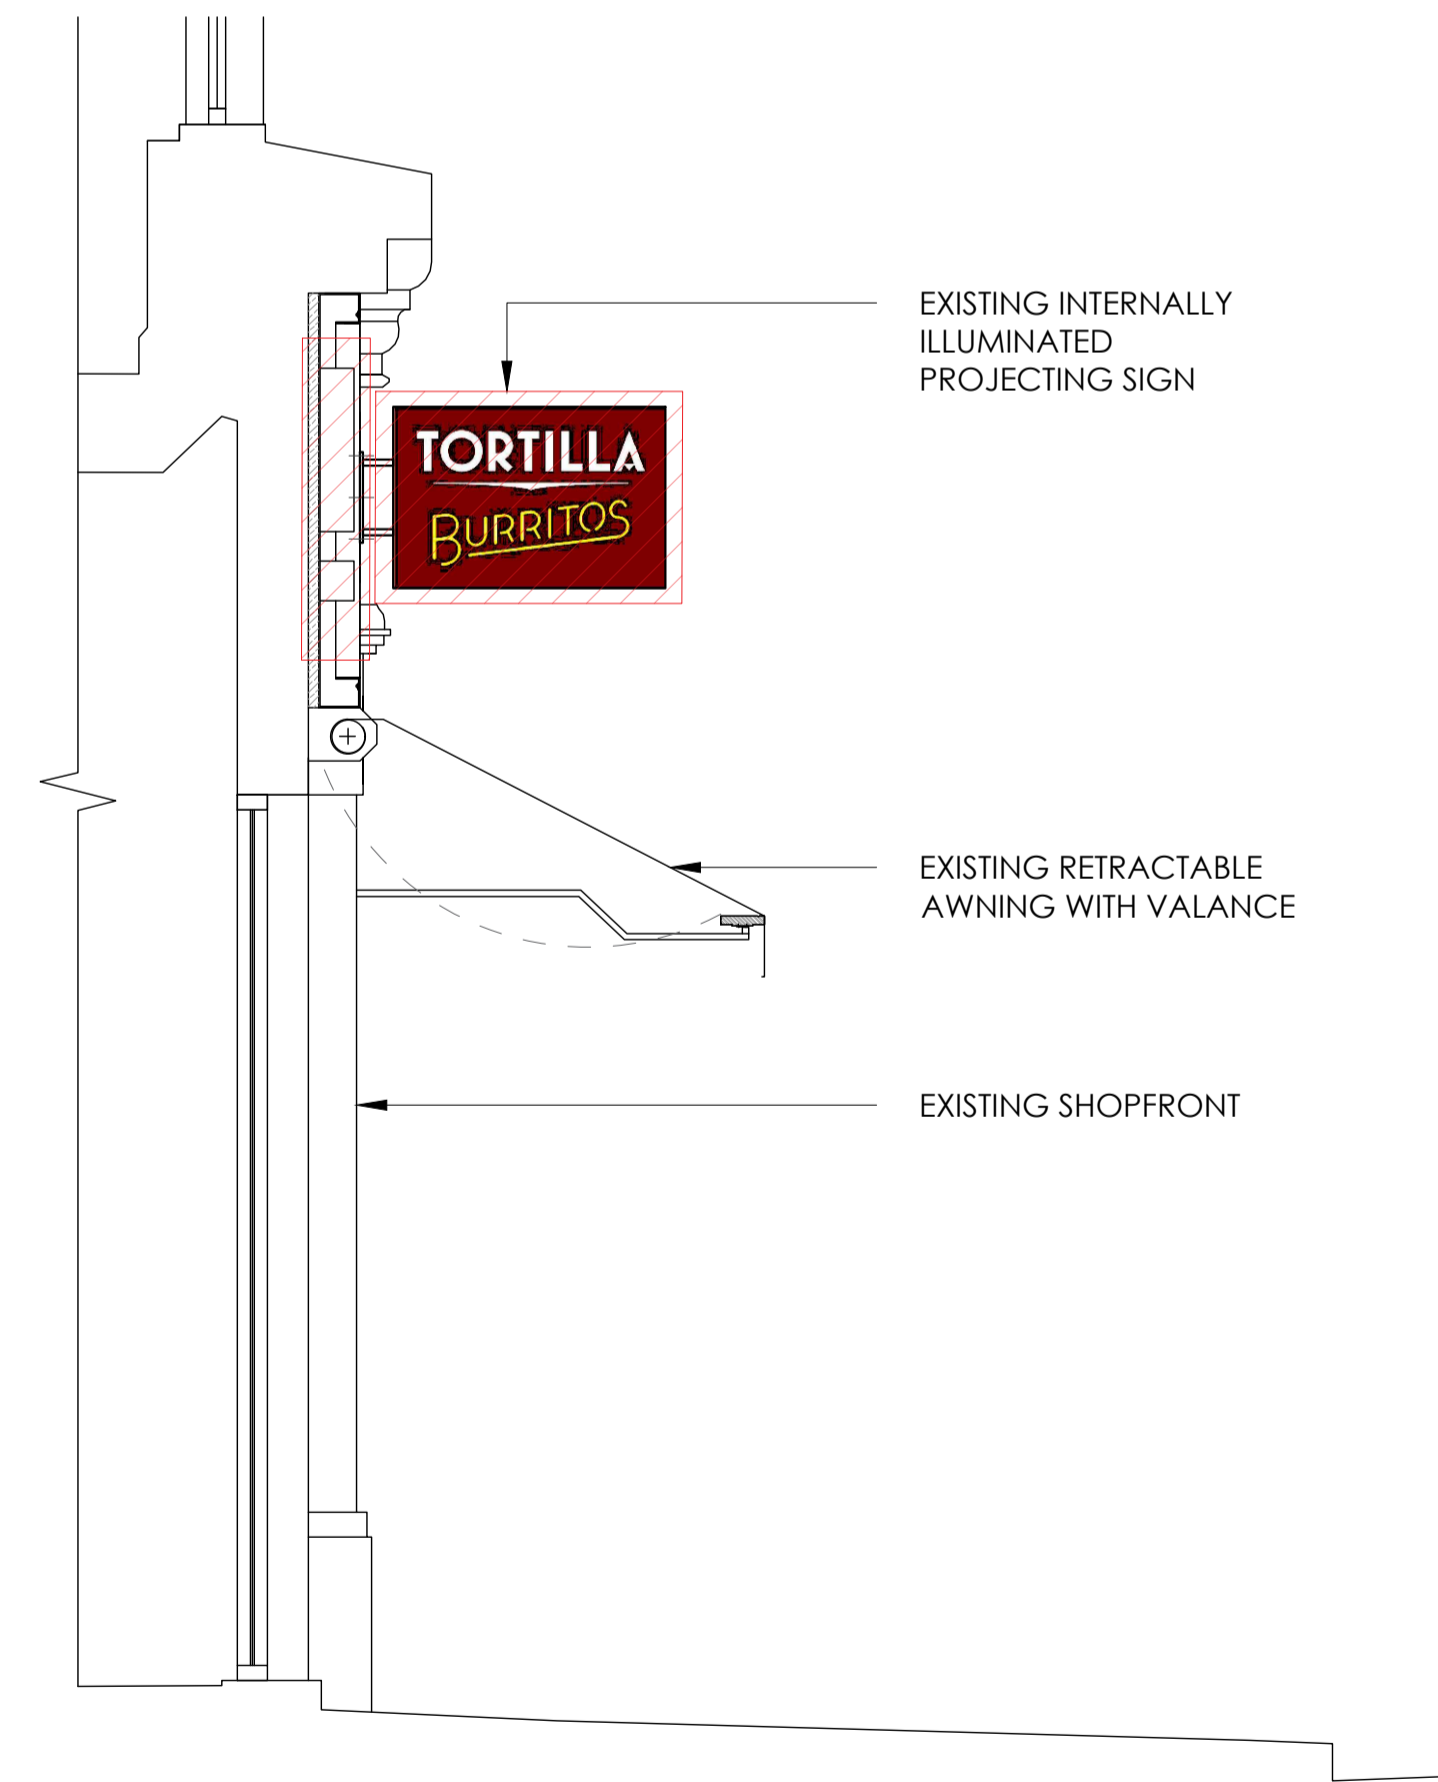

### EXISTING SHOPFRONT ELEVATION B

SCALE 1:25

0 250 500 750 1000 1500 2000mm

FINCHLEY ROAD


GENERAL NOTES

MORE INFO

1. THIS DRAWING MUST NOT BE SCALED.
2. FOLLOWING COMMENCEMENT OF WORK ON SITE, ISSUED DRAWINGS AND DETAILS MAY BE SUBJECT TO CHANGE DUE TO SITE CONDITIONS OR CONTRACTOR DESIGN MODIFICATIONS.
3. ALL WORKS MUST BE CARRIED OUT TO THE SATISFACTION OF LOCAL AND STATUTORY AUTHORITIES, IN ACCORDANCE WITH CURRENT BUILDING REGULATIONS AND CODES OF PRACTICE.
4. ALL DIMENSIONS ARE TO BE VERIFIED WITH THE CONTRACTOR ON SITE PRIOR TO MANUFACTURE OR INSTALLATION.
5. QUADRANT DESIGN MUST BE INFORMED OF ANY AMENDMENTS TO THE DESIGN ON SITE.



SCAN THIS CODE TO ACCESS: QD WEBSITE

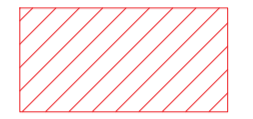

SIGNAGE TO BE REMOVED

03.03.25 PLANNING ISSUE MD

WORK STAGE  
**DEVELOPED DESIGN**

CLIENT  
**TORTILLA**

PROJECT  
**FINCHLEY ROAD**  
227 Finchley Road, London, NW3 6LP

SHEET TITLE  
**EXISTING EXTERNAL SHOPFRONT ELEVATION**

SCALE  
AS SHOWN AT A1 MD

SHEET NO.  
**J002452\_A1\_02** REVISION: ~

QUADRANT DESIGN  
23 KINGS ROAD,  
READING,  
RG1 3AR  
73-74 BERWICK STREET,  
LONDON,  
W1F 8TE  
(+44) 0118 9591 581  
hello@quadrantdesign.co.uk  
www.quadrantdesign.co.uk

INTERIORS | ARCHITECTURE | BRANDING