

PROPOSED SHOPFRONT PLAN

SCALE 1:25
0 250 500 750 1000 1500 2000mm



PROPOSED SHOPFRONT VISUAL

FINCHLEY ROAD

- GENERAL NOTES
1. THIS DRAWING MUST NOT BE SCALED.
 2. FOLLOWING COMMENCEMENT OF WORK ON SITE, ISSUED DRAWINGS AND DETAILS MAY BE SUBJECT TO CHANGE DUE TO SITE CONDITIONS OR CONTRACTOR DESIGN MODIFICATIONS.
 3. ALL WORKS MUST BE CARRIED OUT TO THE SATISFACTION OF LOCAL AND STATUTORY AUTHORITIES, IN ACCORDANCE WITH CURRENT BUILDING REGULATIONS AND CODES OF PRACTICE.
 4. ALL DIMENSIONS ARE TO BE VERIFIED WITH THE CONTRACTOR ON SITE PRIOR TO MANUFACTURE OR INSTALLATION.
 5. QUADRANT DESIGN MUST BE INFORMED OF ANY AMENDMENTS TO THE DESIGN ON SITE.

MORE INFO



SCAN THIS CODE TO ACCESS:
QD WEBSITE


NOTE:
BASED ON LIMITED INFORMATION AND SUBJECT TO CHANGE FOLLOWING SITE SURVEY. PLANS ARE FOR DRAFT FEASIBILITY PURPOSES ONLY

NOTE:
PLEASE REFER TO A4-04, A4-05 FOR FURTHER DETAILS




PROPOSED SHOPFRONT ELEVATION A

SCALE 1:25
0 250 500 750 1000 1500 2000mm

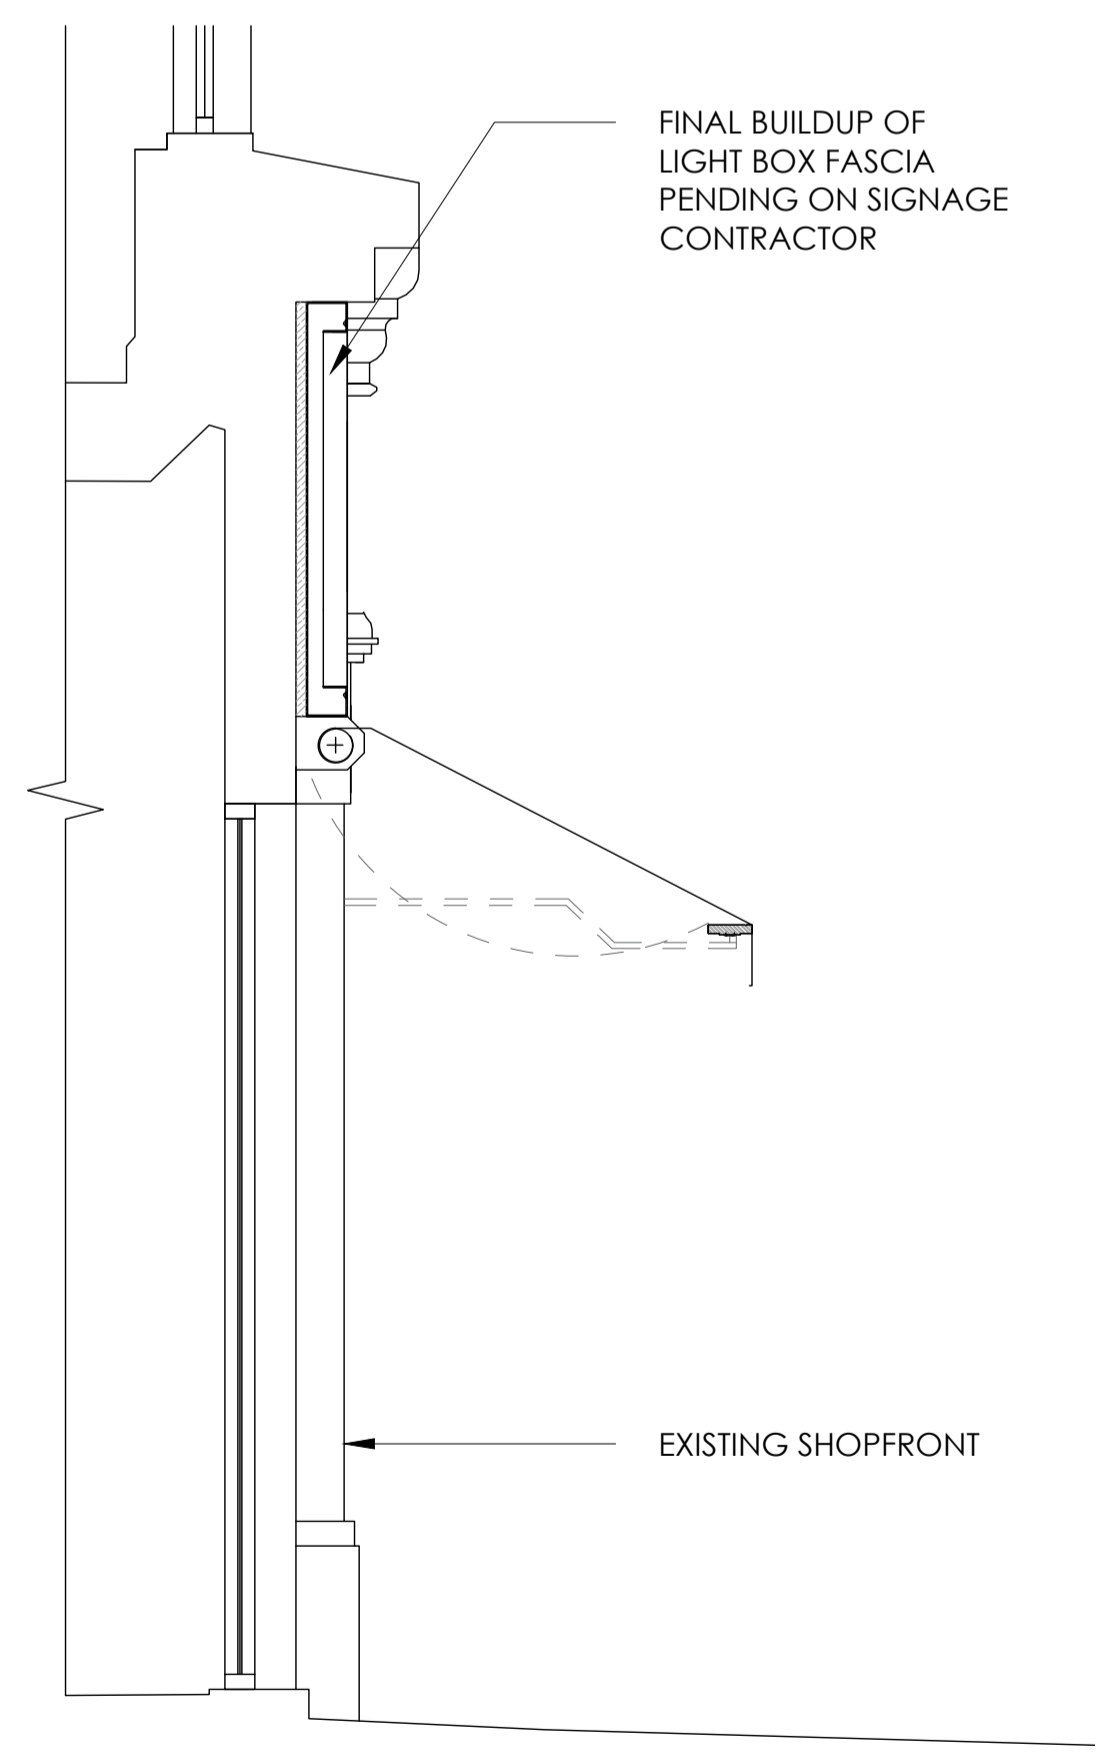

PROPOSED ELEVATION B

SCALE 1:25
0 250 500 750 1000 1500 2000mm

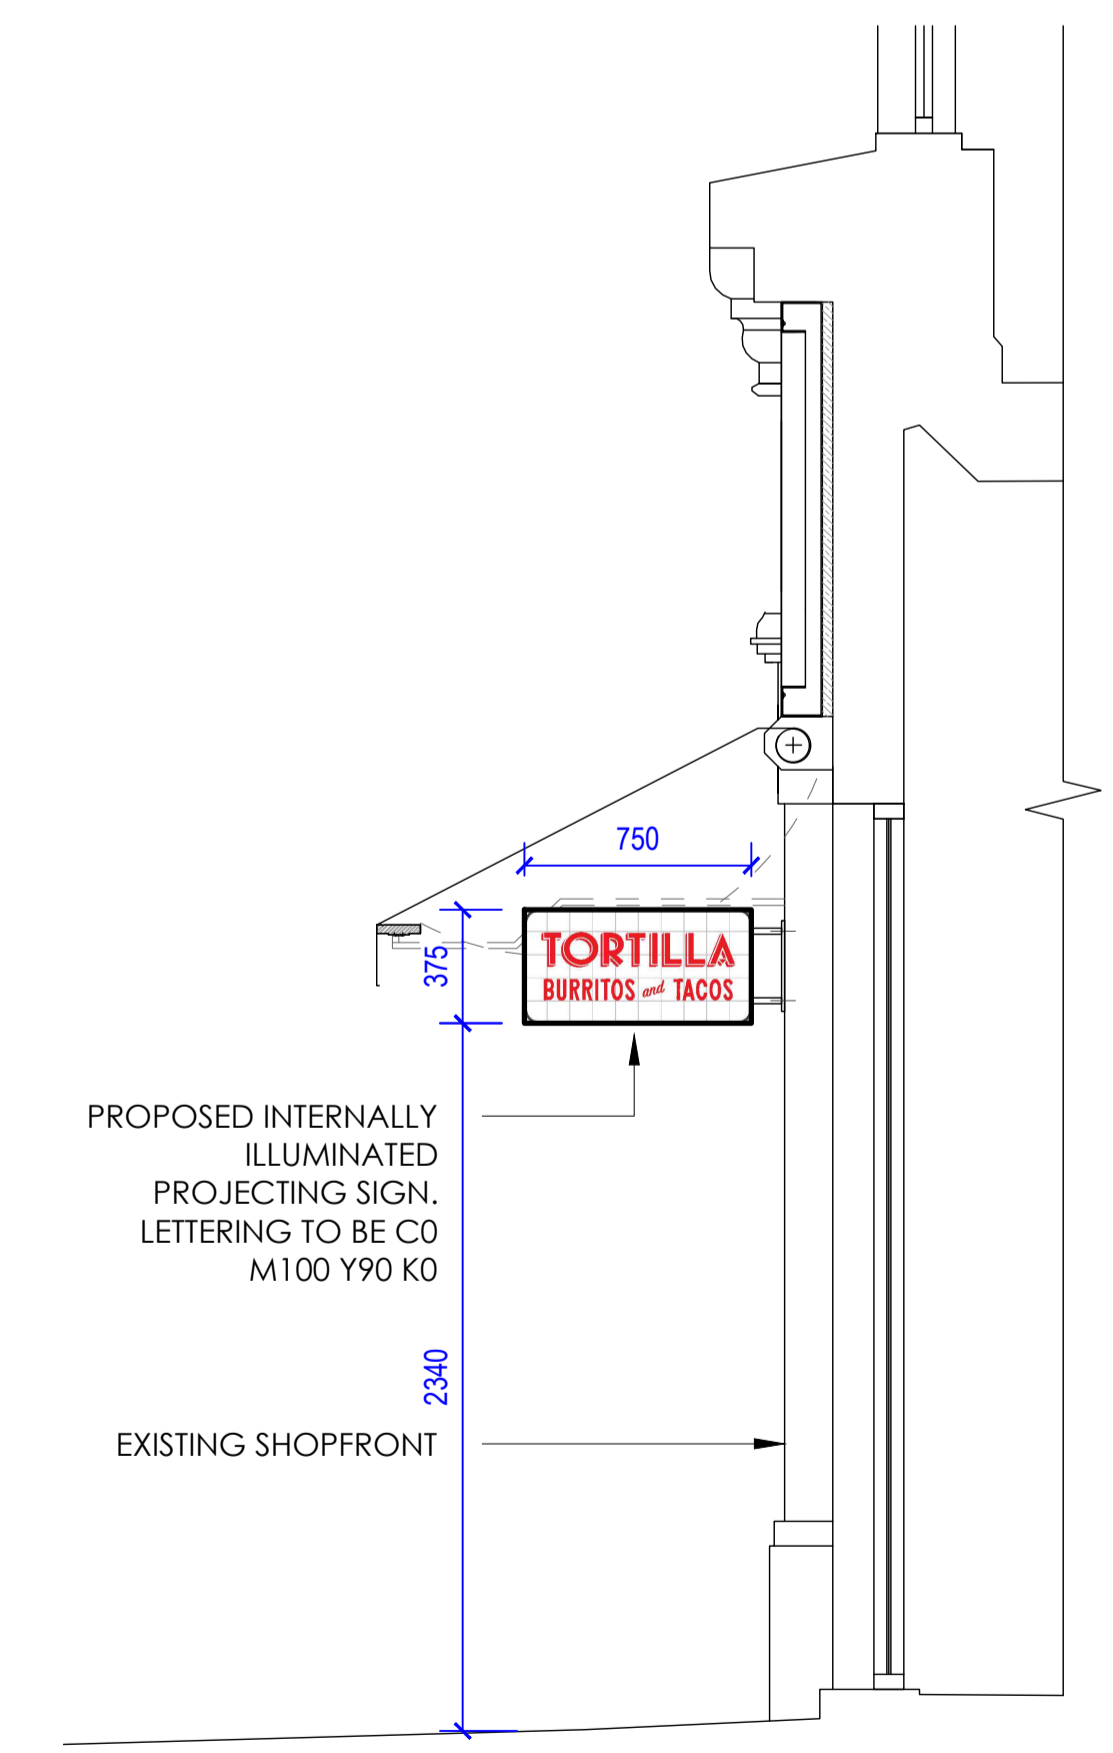

PROPOSED ELEVATION C

SCALE 1:25
0 250 500 750 1000 1500 2000mm

03.03.25	PLANNING ISSUE	MD
WORK STAGE	PLANNING	
CLIENT	TORTILLA	
PROJECT	FINCHLEY ROAD 227 Finchley Road, London, NW3 6LP	
SHEET TITLE	PROPOSED SHOPFRONT ELEVATION	
SCALE	AS SHOWN AT A1	MD
SHEET NO.	J002452_A4_03	REVISION: ~



QUADRANT DESIGN
23 KINGS ROAD,
READING,
RG1 3AR
73-74 BERWICK STREET,
LONDON,
W1F 8TE
(+44) 0118 9591 581
hello@quadrantdesign.co.uk
www.quadrantdesign.co.uk

INTERIORS | ARCHITECTURE | BRANDING