




01. Existing Front Elevation

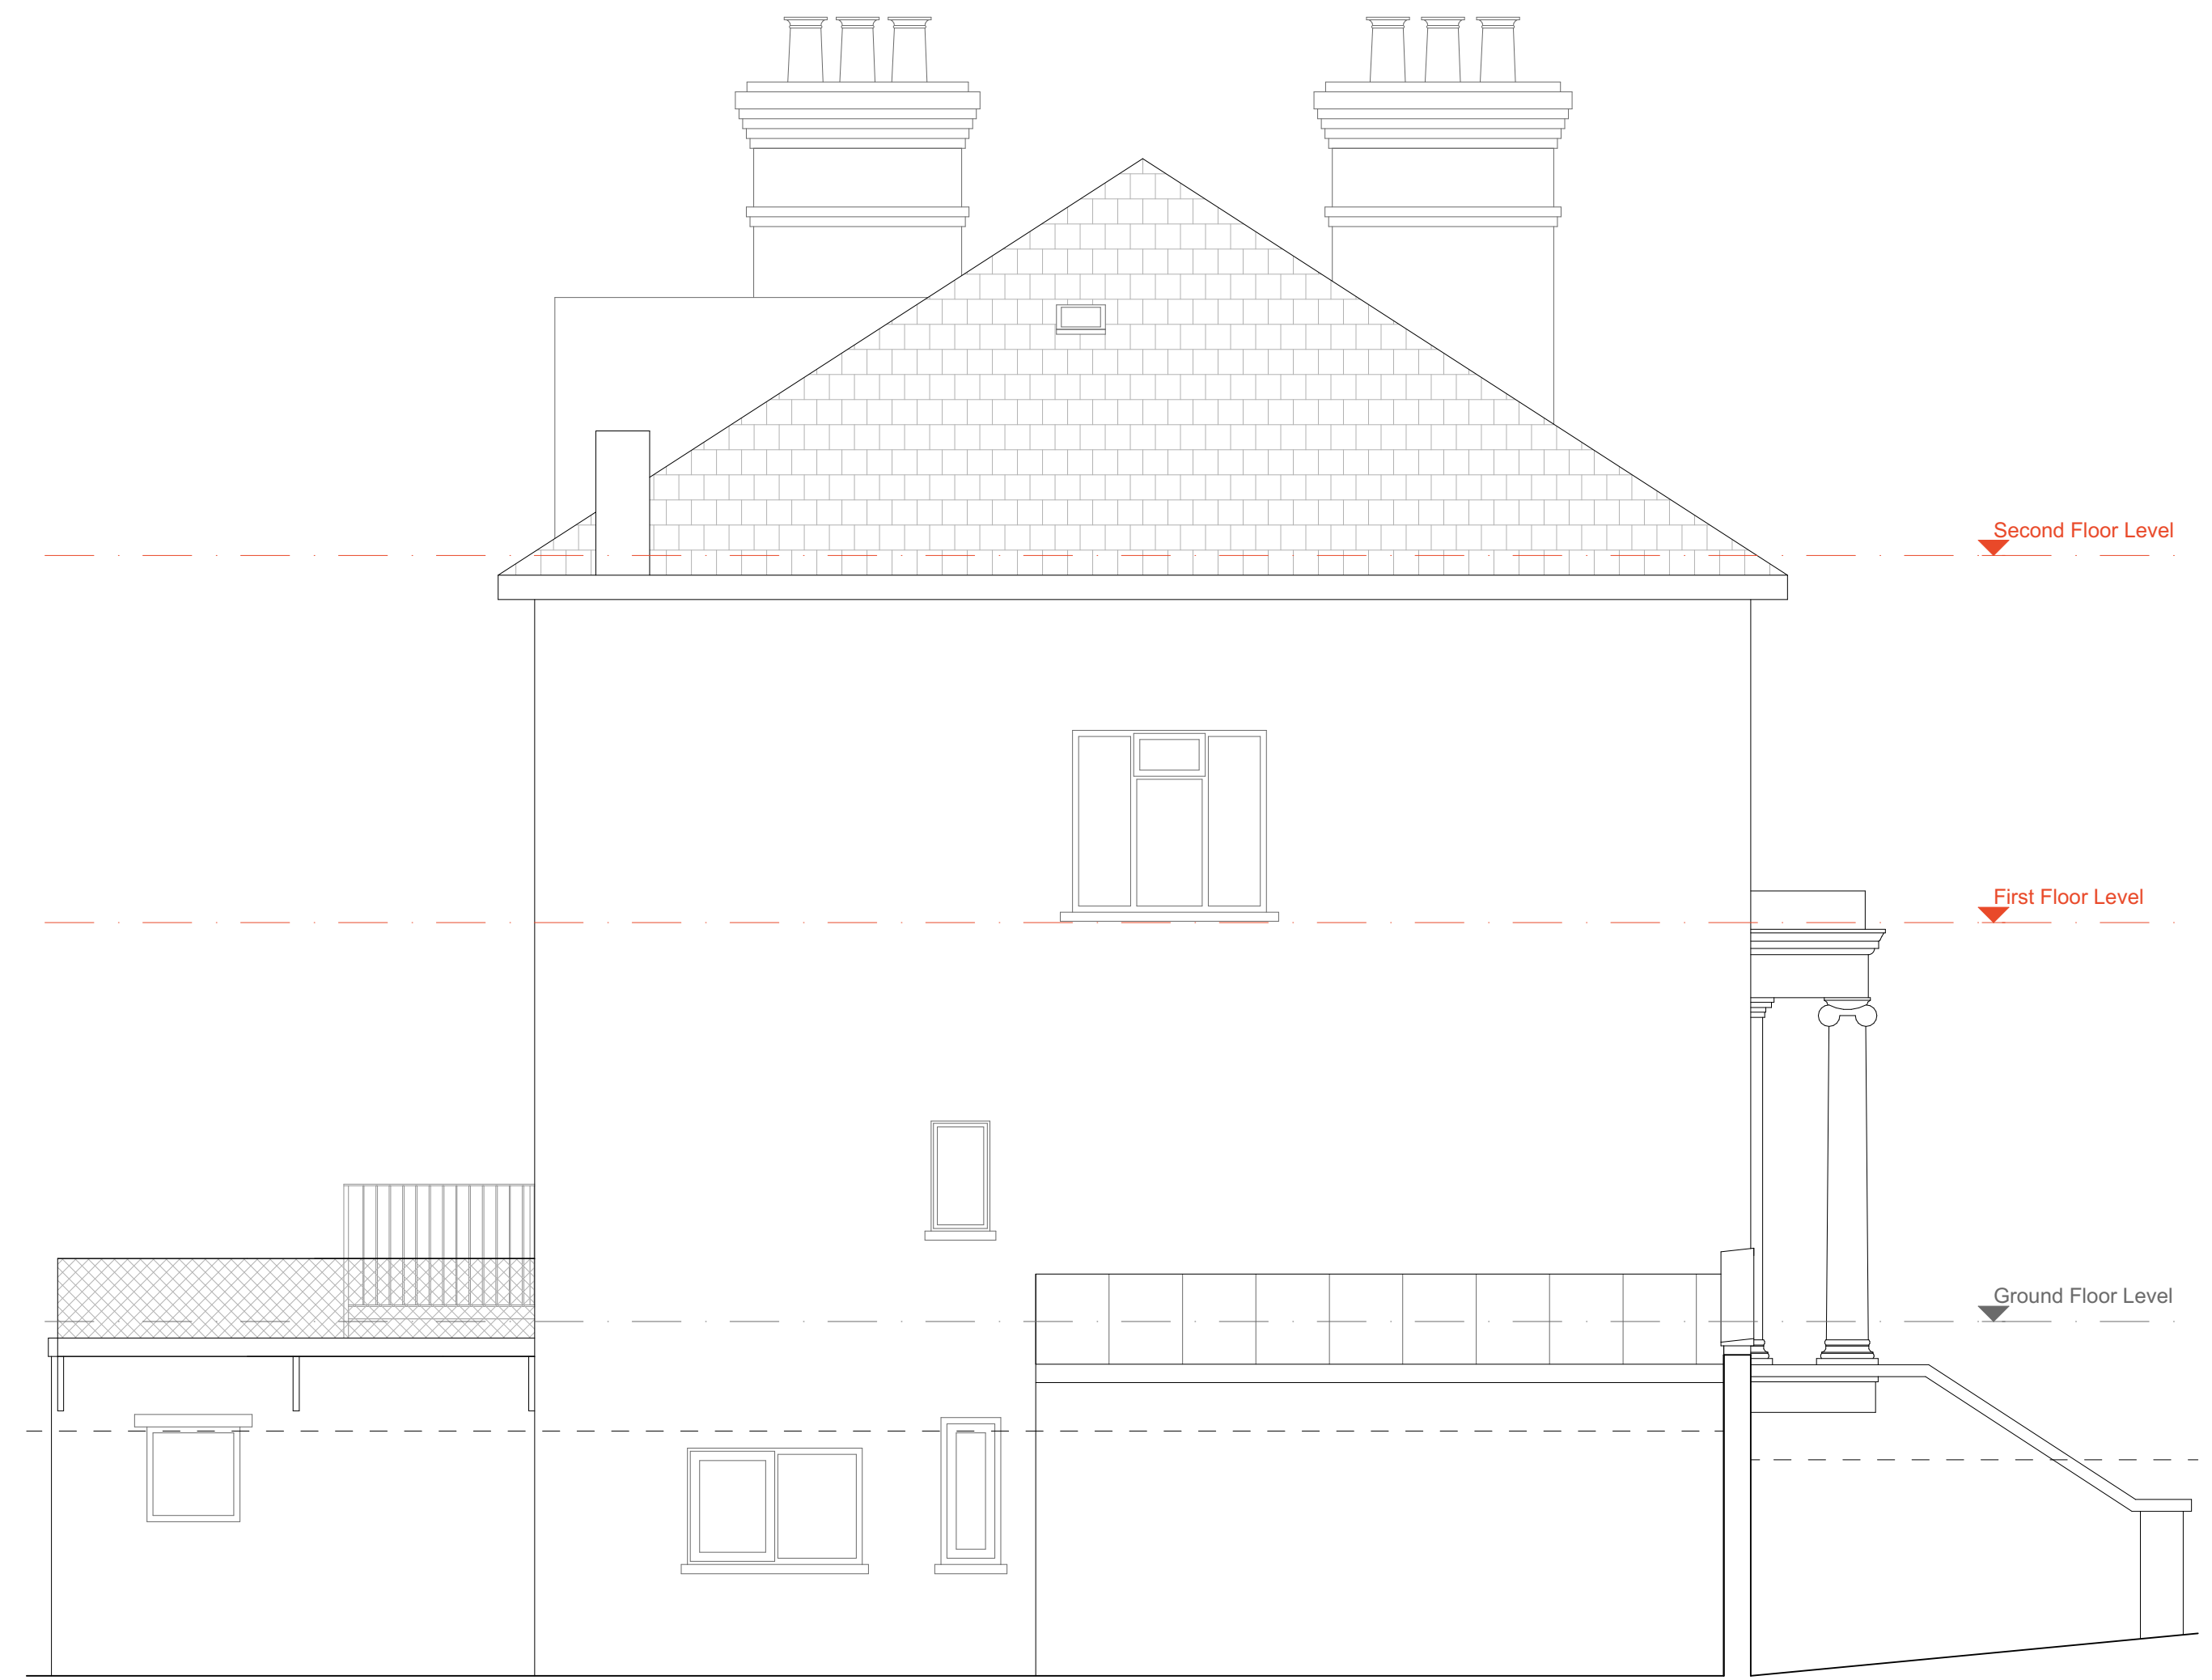

02. Existing Side Elevation



ADAM KHAN ARCHITECTS
 Unit 31, Regent Studios, 8 Andrews Road, London E8 4QN
 +44 (0)20 7403 9897 www.adamkhan.co.uk

Client
Private
 Project
Chetwynd Road
 Location
102B Chetwynd Road, London

Drawing Title
Existing Elevations
 Scale
1:50 @ A1, 1:100 @ A3
 Project Number Drawing Number
AKA_111_L080_P00

DRAWING STATUS
Planning

| | | | |
|----------|--------------|-------|------------|
| P00 | For Planning | AKA | 04.03.2025 |
| Revision | Purpose | Drawn | Date |

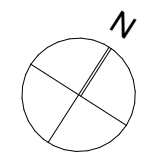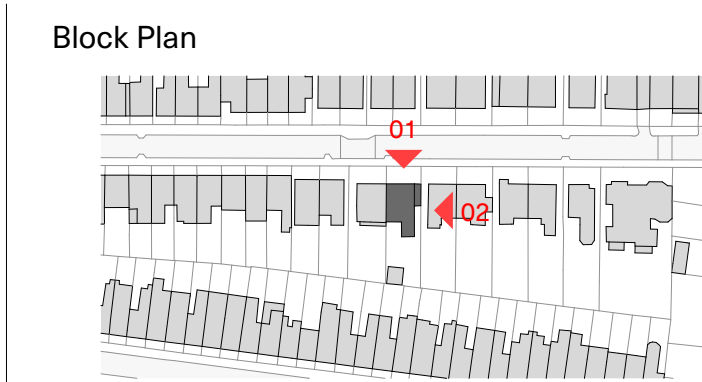

Do not scale from this drawing. Verify all dimensions on site. Drawing should be read in conjunction with information from all other design consultants and contractors. All drawings in digital format are for reference only, paper copies are available on request.