


01. Proposed Front Elevation

ADAM KHAN ARCHITECTS Unit 31, Regent Studios, 8 Andrews Road, London E8 4QN


+44 (0)20 7403 9897 www.adamkhan.co.uk

Client Private Project Chetwynd Road Location 102B Chetwynd Road, London Drawing Title **Proposed Elevations** Scale 1:50 @ A1, 1:100 @ A3 Drawing Number Project Number



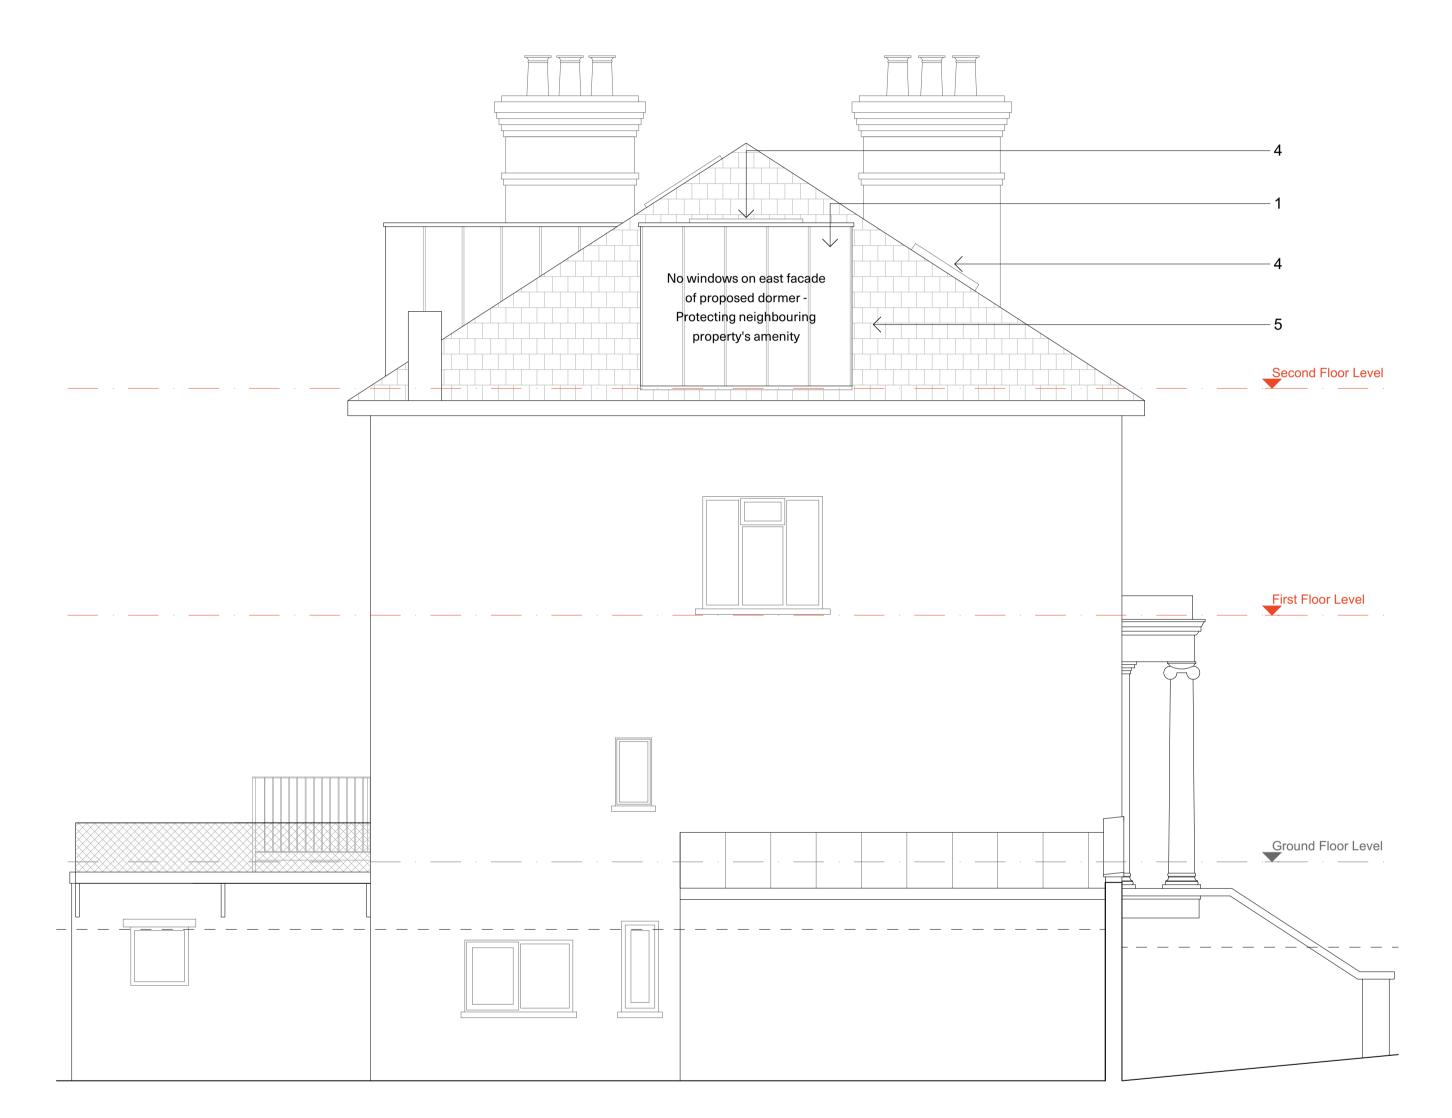

02. Proposed Side Elevation

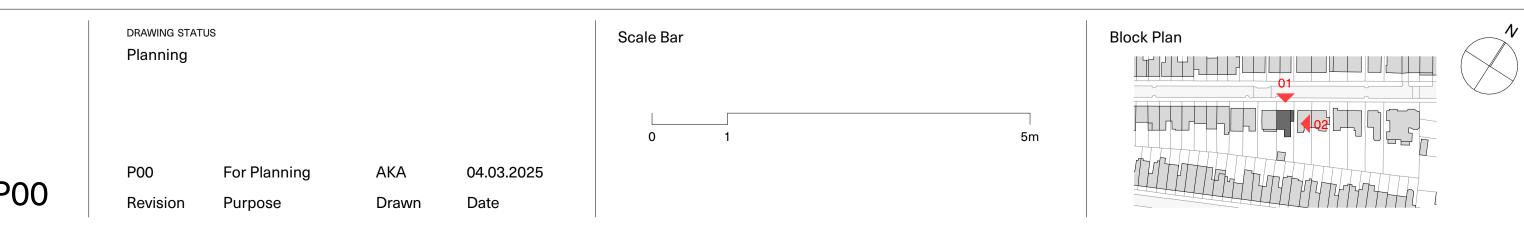

Proposed Materials

- 1. Zinc Standing Seam Dormer Window
- 2. Aluminium faced Timber Windows
- 3. Powder Coated Metal Railings
- 4. Conservation Rooflight
- 5. Natural Slate to match Existing (Any Repairs)

Do not scale from this drawing. Verify all dimensions on site. Drawing should be read in conjunction with Information from all other design consultants and contractors. All drawings in digital format are for reference only, paper copies are avaliable on request.