



1 Existing Lower Ground Floor Plan  
Scale: 1:100

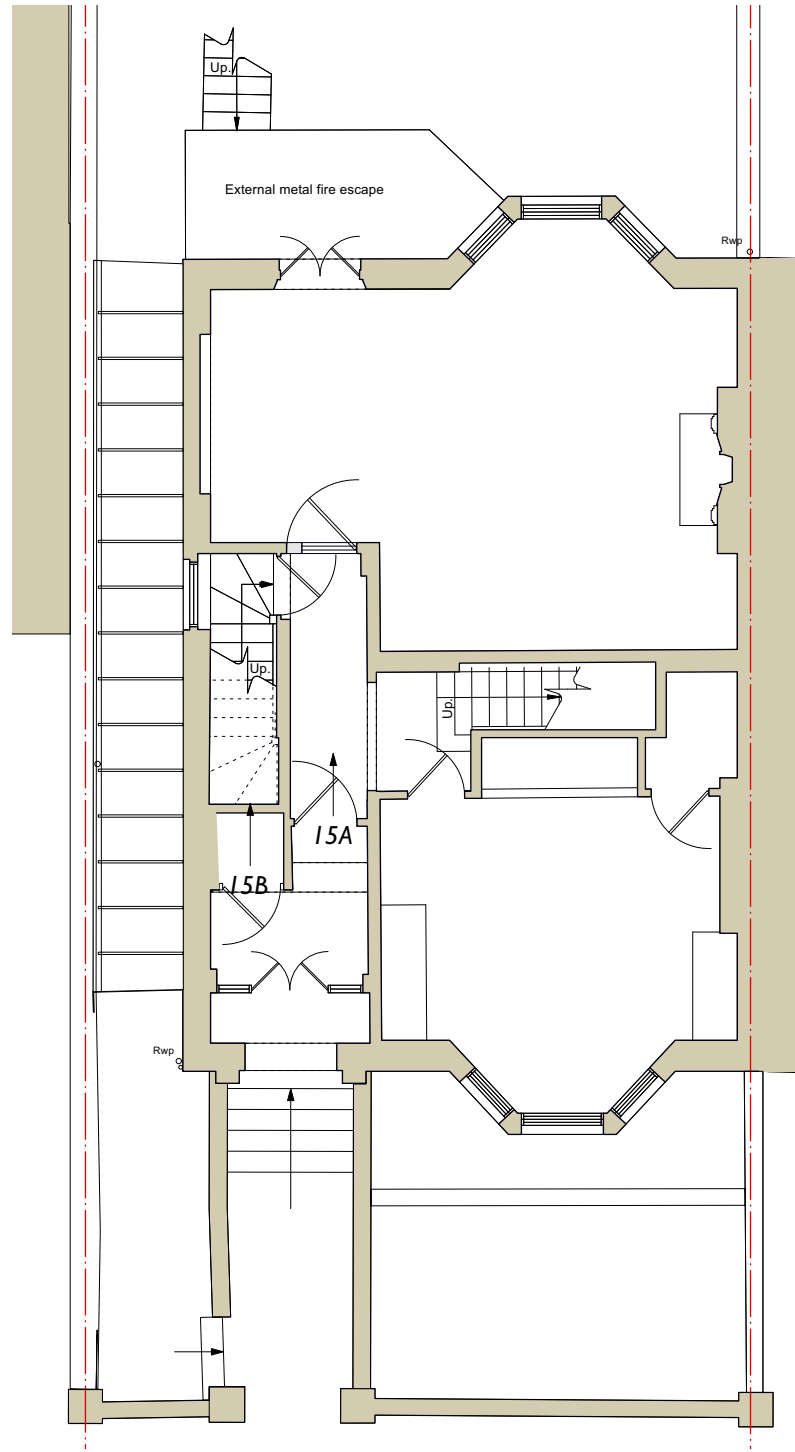


2 Existing Ground Floor Plan  
Scale: 1:100

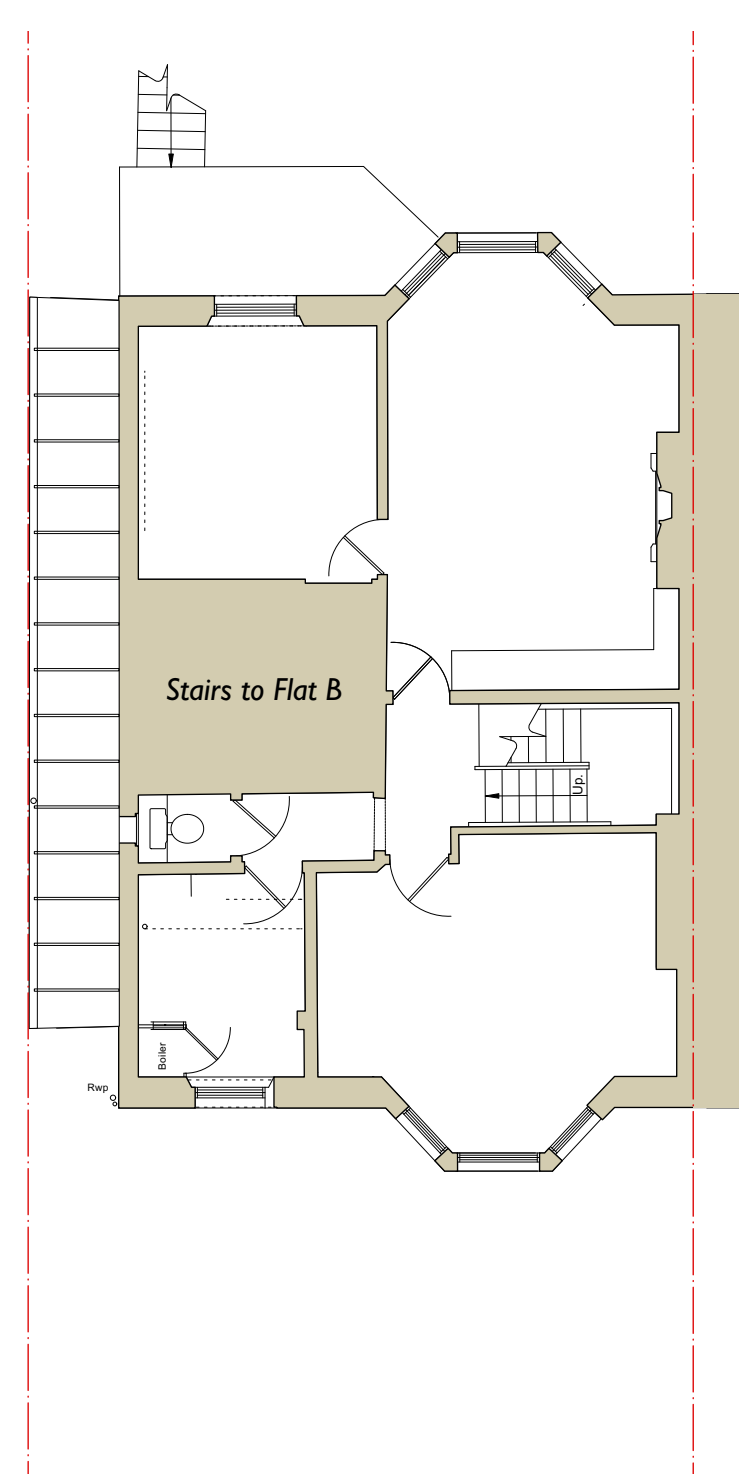

3 Existing First Floor Plan  
Scale: 1:100

SCALE 1:100 @A3

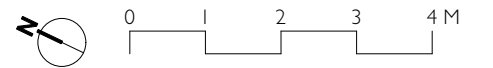

- GENERAL NOTES
1. Drawings to be read in conjunction with all other Architect's information, specifications and information from Structural Engineer and other Consultants.
  2. All operatives onsite to be aware of house Listing status and all original features throughout entire house to be protected/untouched throughout building works. Contractor responsible for care and protection of all listed elements throughout building works.
  3. All work to comply with current Building Regulations.
  4. Contractor to check all site dimensions prior to commencement to installation onsite and not to scale from this drawing unless scale bar provided.
  5. Contractor to refer all discrepancies to Architect.
  6. Copyright: All rights reserved. This drawing must not be reproduced without permission.

REV.	DATE	DESCRIPTION	CHK	NOTES
01	28.02.25	FOR PLANNING	JF	

NOTES

**RETROUVIUS**  
 2A Ravensworth Road | London  
 NW10 5NR | +44(0)20 8960 8676  
 projectenquires@retrovius.com

Project no: **227**  
 Project name: **15 TANZA ROAD**  
 Drawing title: **EXISTING PLANS**

Drawing no: **227-EX-102** Rev:  
 Date: Drawn by: **ATR** Checked by: