



1 Existing Lower Ground Floor Plan  
Scale: 1:100

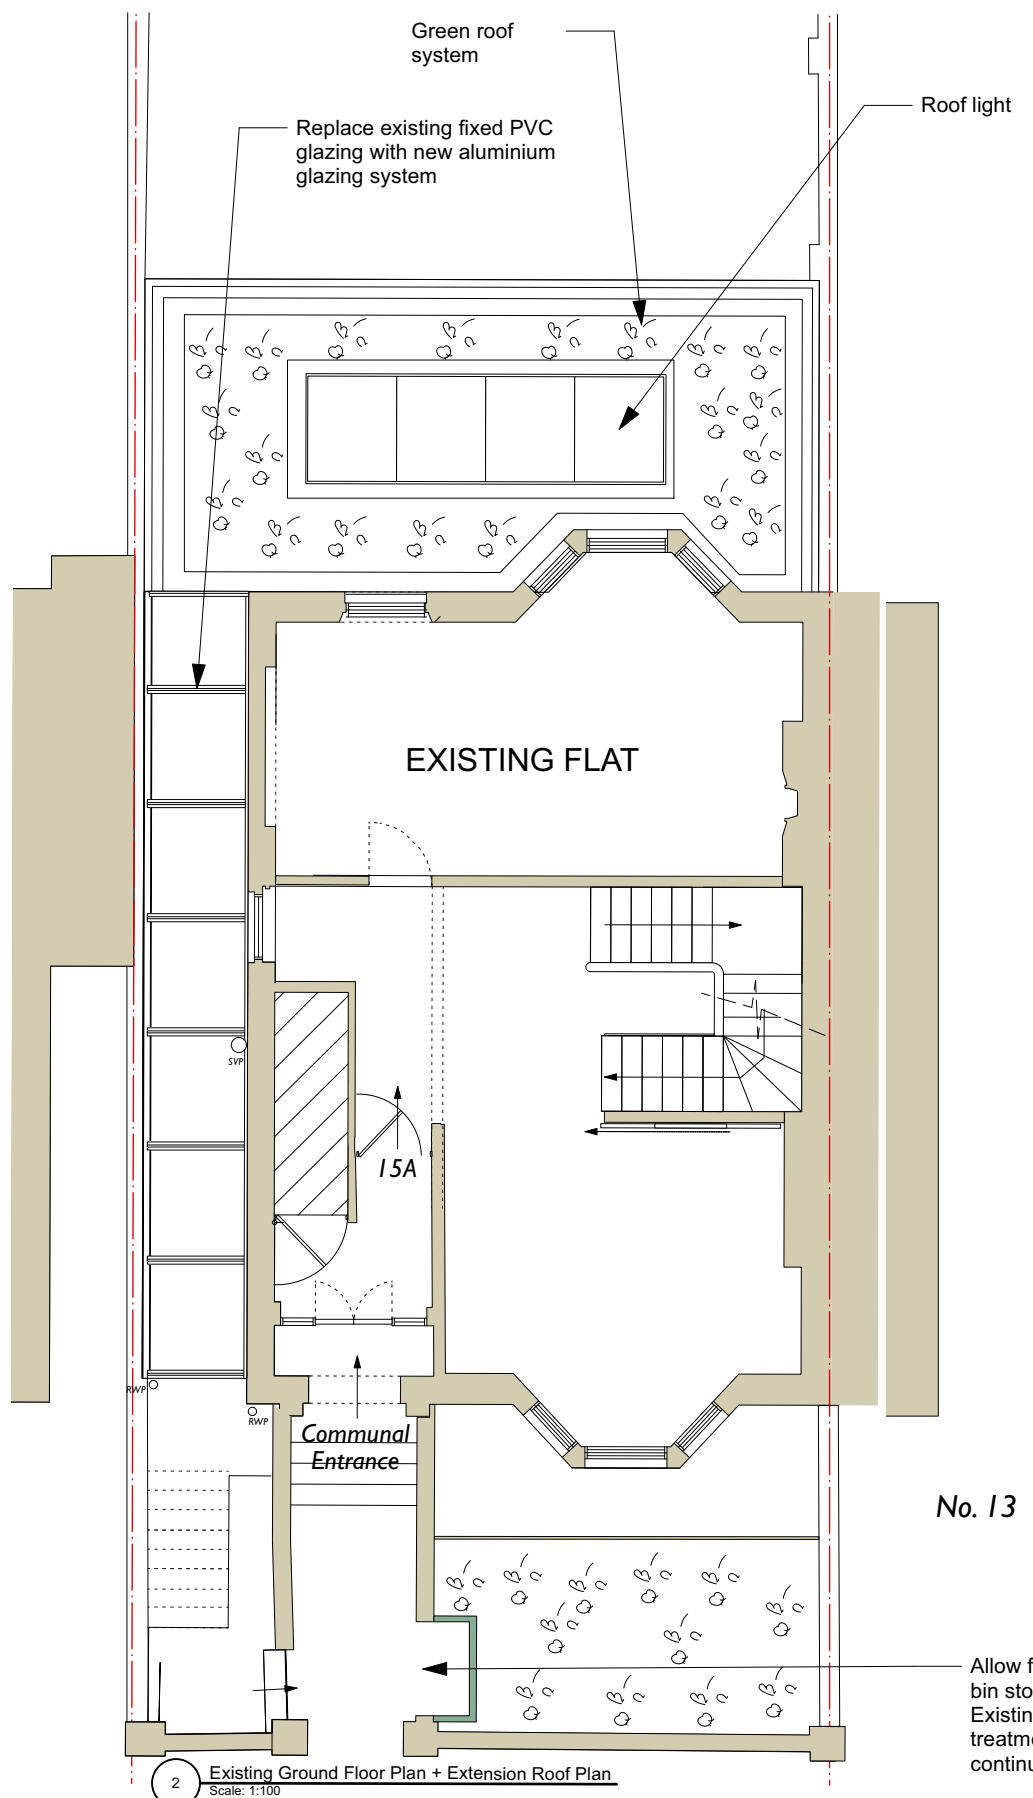


2 Existing Ground Floor Plan + Extension Roof Plan  
Scale: 1:100

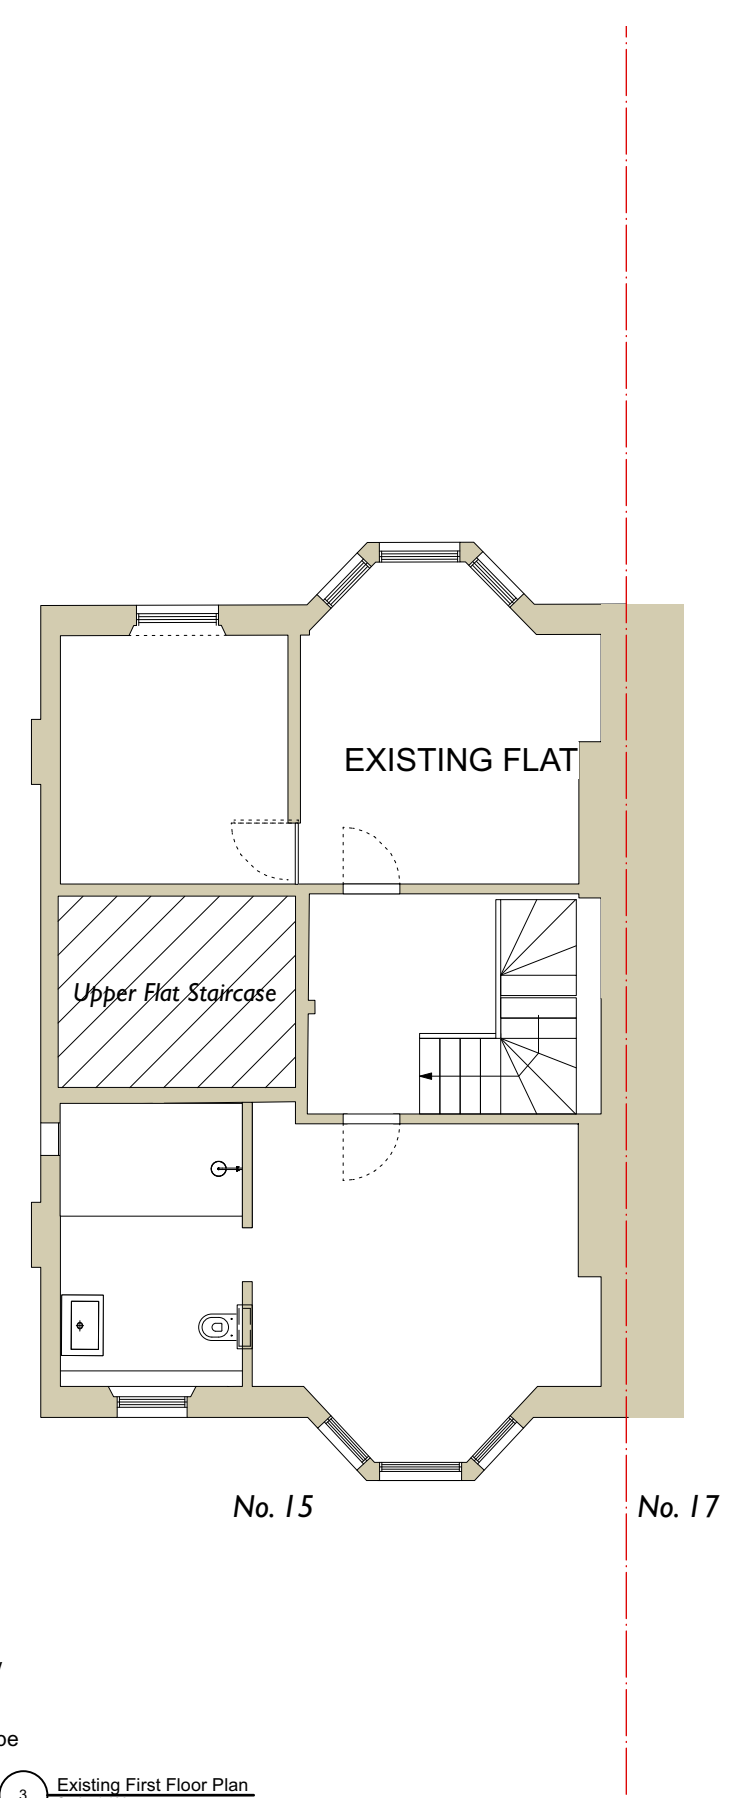

3 Existing First Floor Plan  
Scale: 1:100

Allow for new bin store area. Existing wall treatment to be continued

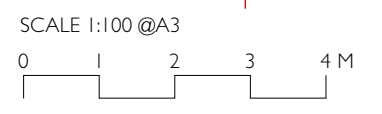

**GENERAL NOTES**  
 1. Drawings to be read in conjunction with all other Architect's information, specifications and information from Structural Engineer and other Consultants.  
 2. All operatives onsite to be aware of house Listing status and all original features throughout entire house to be protected/untouched throughout building works. Contractor responsible for care and protection of all listed elements throughout building works.  
 3. All work to comply with current Building Regulations.  
 4. Contractor to check all site dimensions prior to commencement to installation onsite and not to scale from this drawing unless scale bar provided.  
 5. Contractor to refer all discrepancies to Architect.  
 6. Copyright: All rights reserved. This drawing must not be reproduced without permission.

REV.	DATE	DESCRIPTION	CHK
01	28.02.25	FOR PLANNING	JF

NOTES



2A Ravensworth Road | London  
 NW10 5NR | +44(0)20 8960 8676  
 projectenquires@retrouvius.com

Project no: 227  
 Project name: 15 TANZA ROAD  
 Drawing title: PROPOSED PLANS

Drawing no: 227-PL-102  
 Date: Rev: Drawn by: ATR Checked by: