


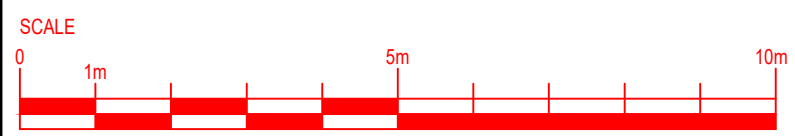
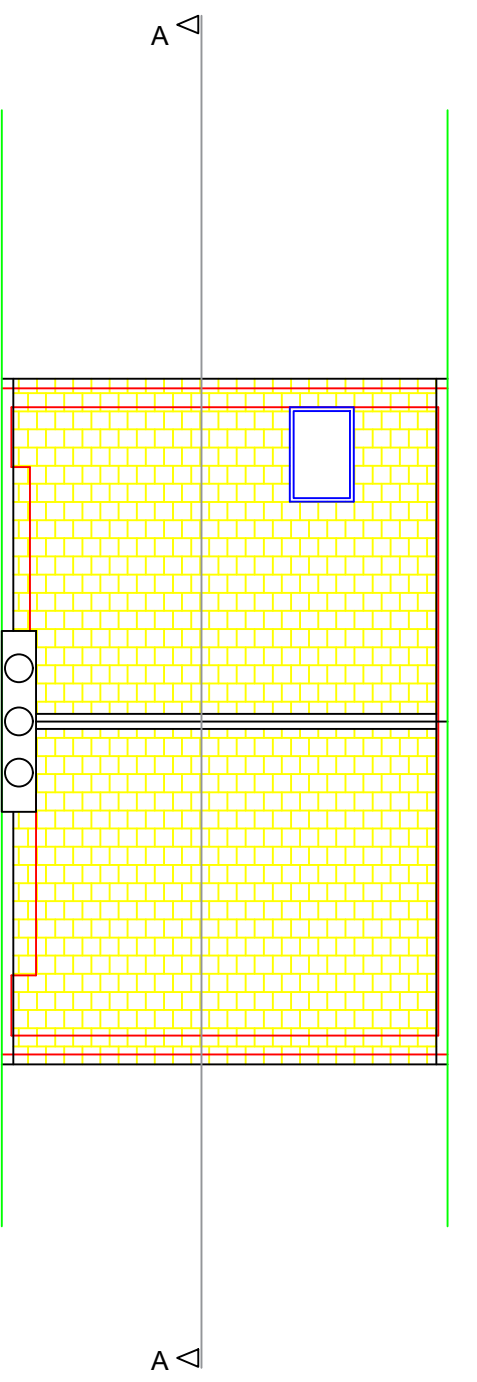
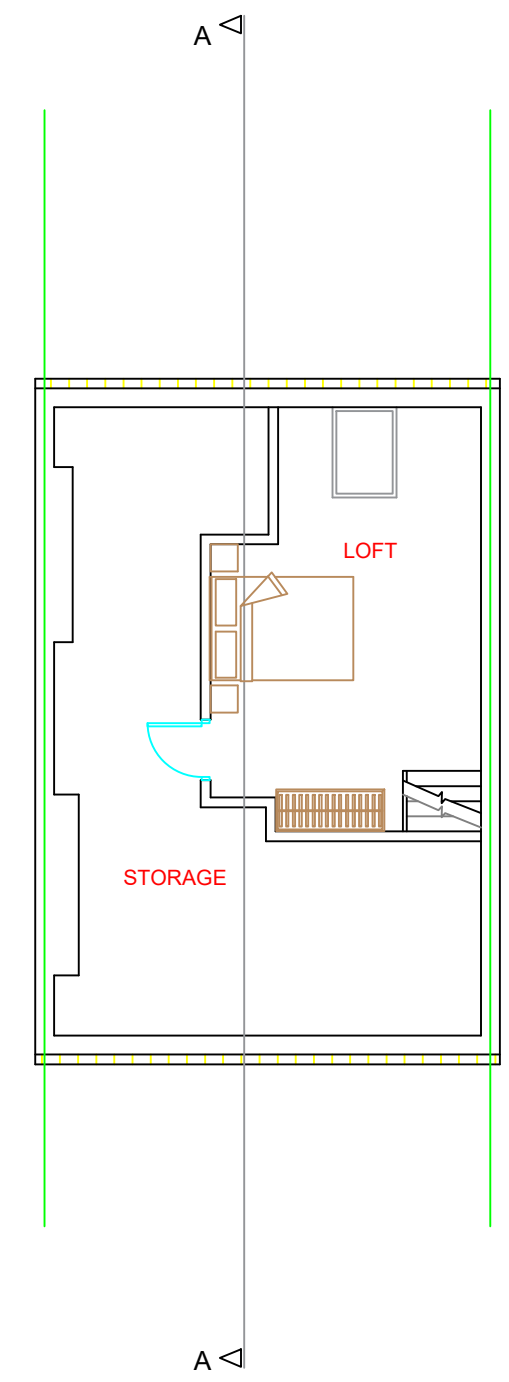
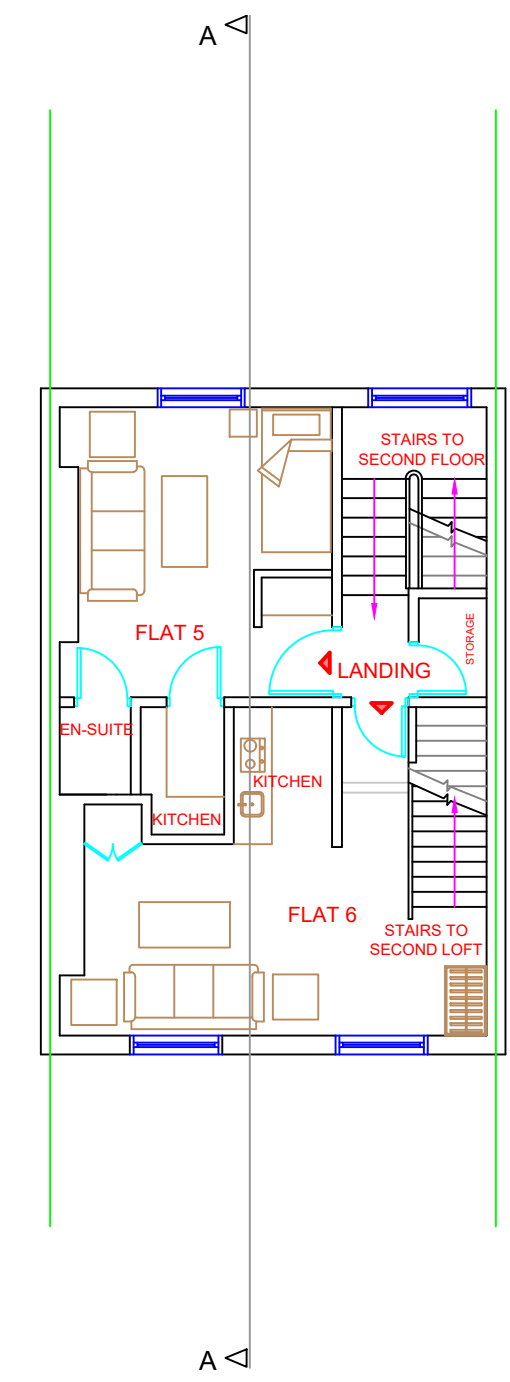


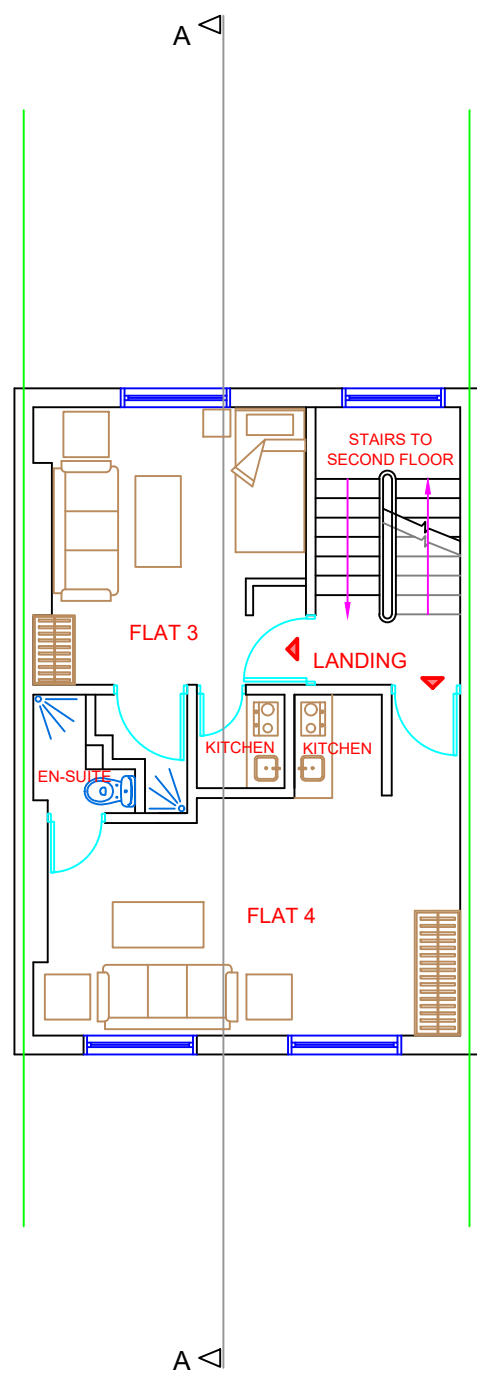

40 WISE LANE
MILL HILL
LONDON NW7 2RE
MOB: 07946 872537
www.homesdesignltd.co.uk


title	EXISTING PLANS	
project	93 REGENTS PARK ROAD LONDON NW1 8UR	
drawing no	HD1551/1000	
drawn by	R. L	contract no. HD1551
scale	1:100 @ A3	date 11/2024

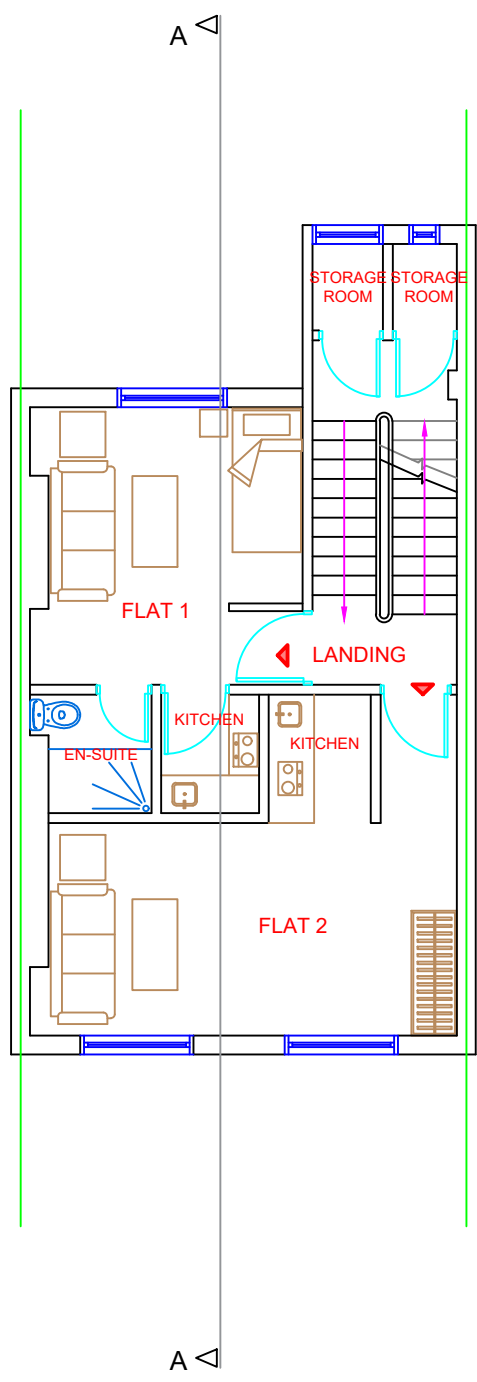

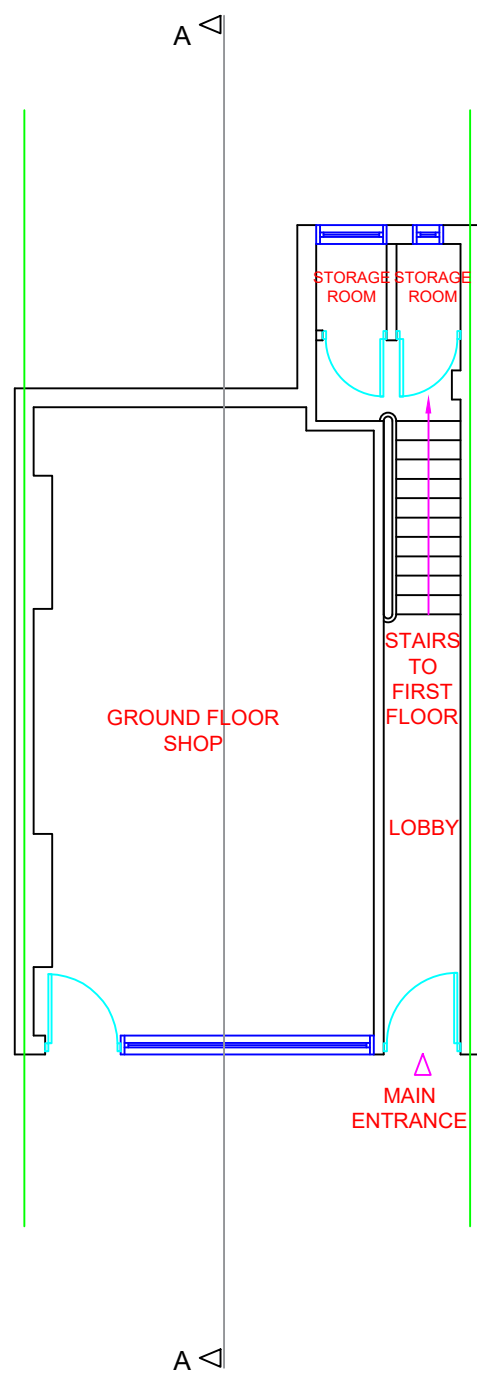

40 WISE LANE
MILL HILL
LONDON NW7 2RE
MOB: 07946 872537
www.homesdesignltd.co.uk


title	EXISTING ELEVATIONS AND SECTION	
project	93 REGENTS PARK ROAD LONDON NW1 8UR	
drawing no	HD1551/1001	
drawn by	R. L	contract no. HD1551
scale	1:100 @ A3	date 11/2024

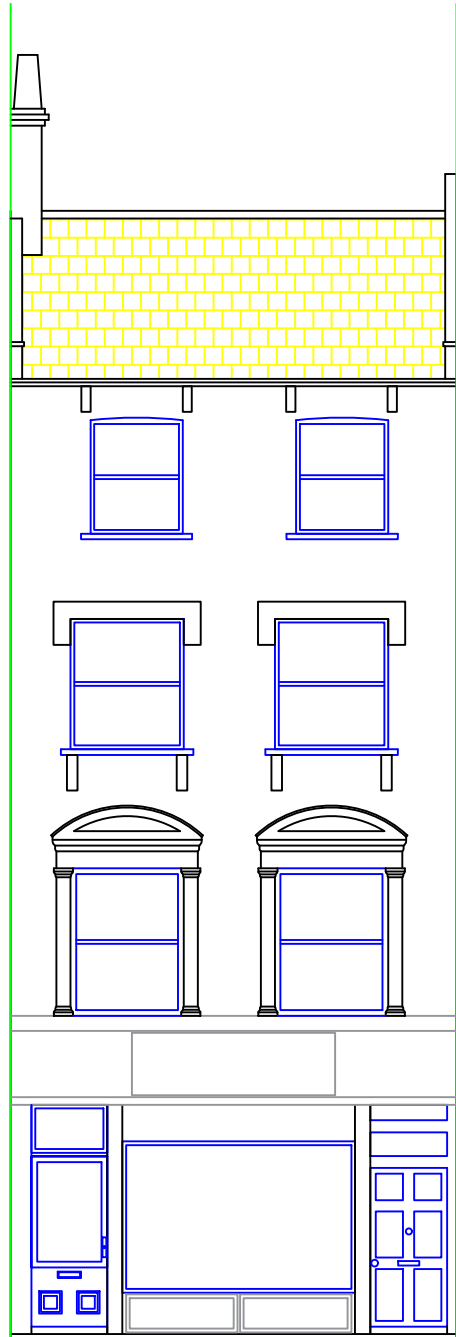


EXISTING FRONT ELEVATION



EXISTING REAR ELEVATION

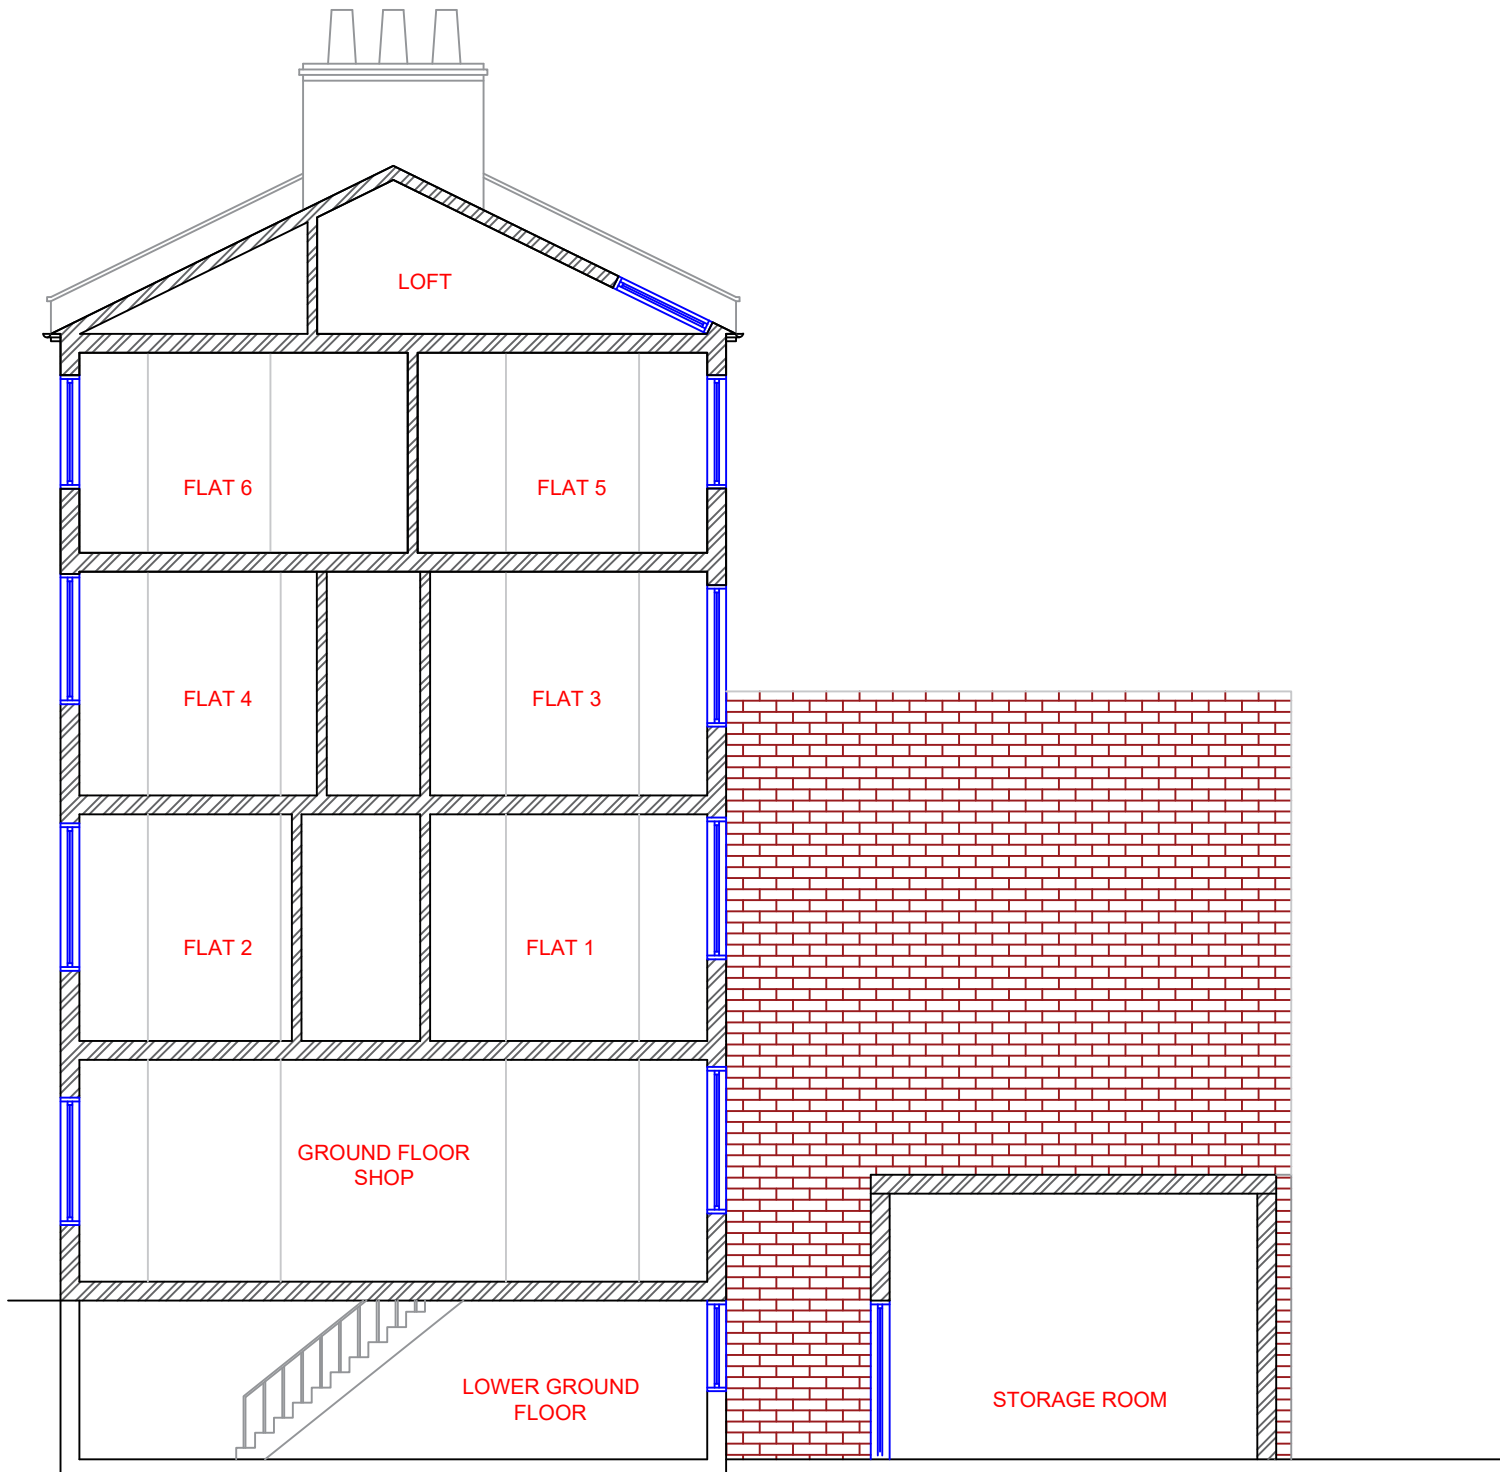


EXISTING SECTION AA

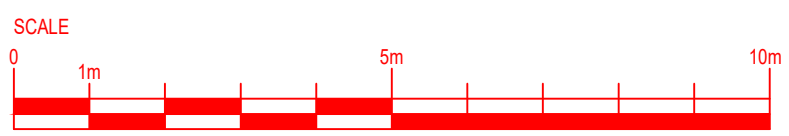




40 WISE LANE
MILL HILL
LONDON NW7 2RE
MOB: 07946 872537
www.homesdesignltd.co.uk


title	EXISTING ELEVATIONS	
project	93 REGENTS PARK ROAD LONDON NW1 8UR	
drawing no	HD1551/1002	
drawn by	R. L	contract no. HD1551
scale	1:100 @ A3	date 11/2024

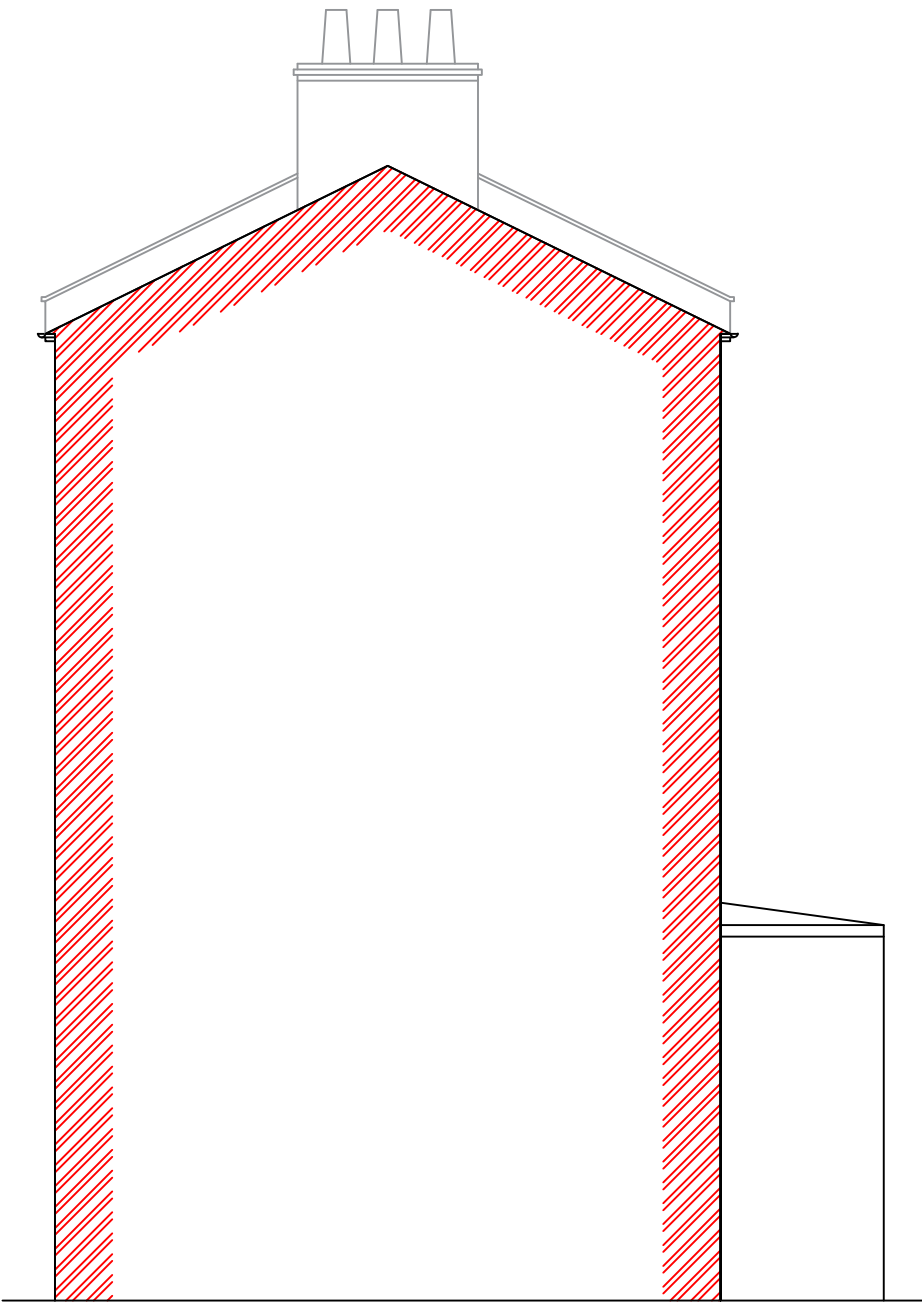

EXISTING RIGHT SIDE
ELEVATION

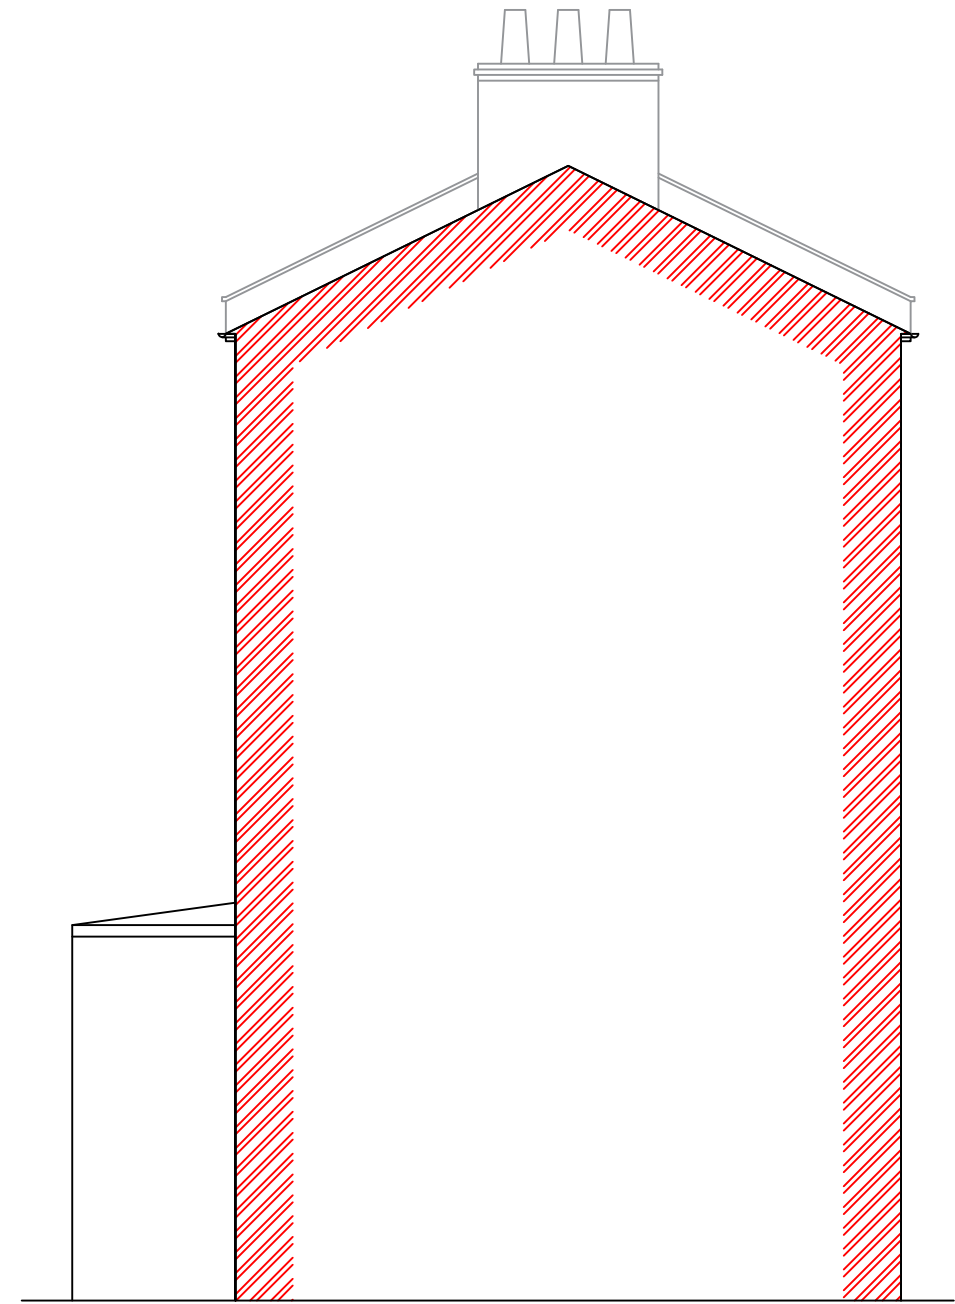

EXISTING LEFT SIDE
ELEVATION

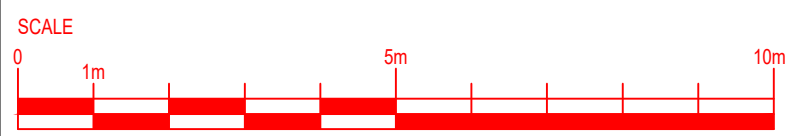



40 WISE LANE
MILL HILL
LONDON NW7 2RE
MOB: 07946 872537
www.homesdesignltd.co.uk


title EXISTING ELEVATIONS WITH THE REFERENCE OF NEIGHBOURS	
project 93 REGENTS PARK ROAD LONDON NW1 8UR	
drawing no HD1551/1003	
drawn by R. L	contract no. HD1551
scale 1:100 @ A3	date 11/2024



EXISTING FRONT ELEVATION
(No. 91)

EXISTING FRONT
ELEVATION
(No. 93)


EXISTING FRONT ELEVATION
(No. 95)

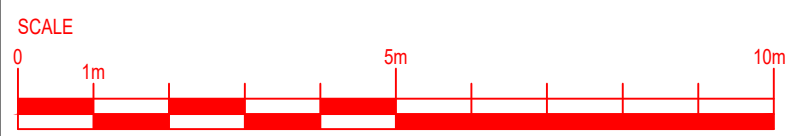




40 WISE LANE
MILL HILL
LONDON NW7 2RE
MOB: 07946 872537
www.homesdesignltd.co.uk


title	EXISTING GROUND FLOOR AND LOWER GROUND FLOOR PLANS	
project	93 REGENTS PARK ROAD LONDON NW1 8UR	
drawing no	HD1551/1004	
drawn by	R. L	contract no. HD1551
scale	1:100 @ A3	date 11/2024

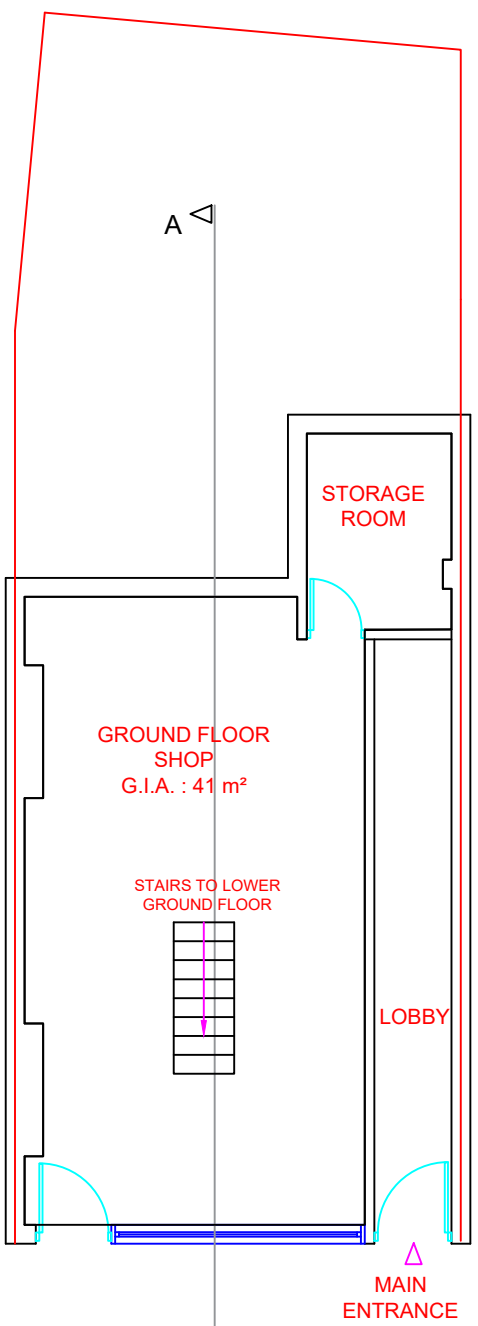

EXISTING GROUND FLOOR PLAN

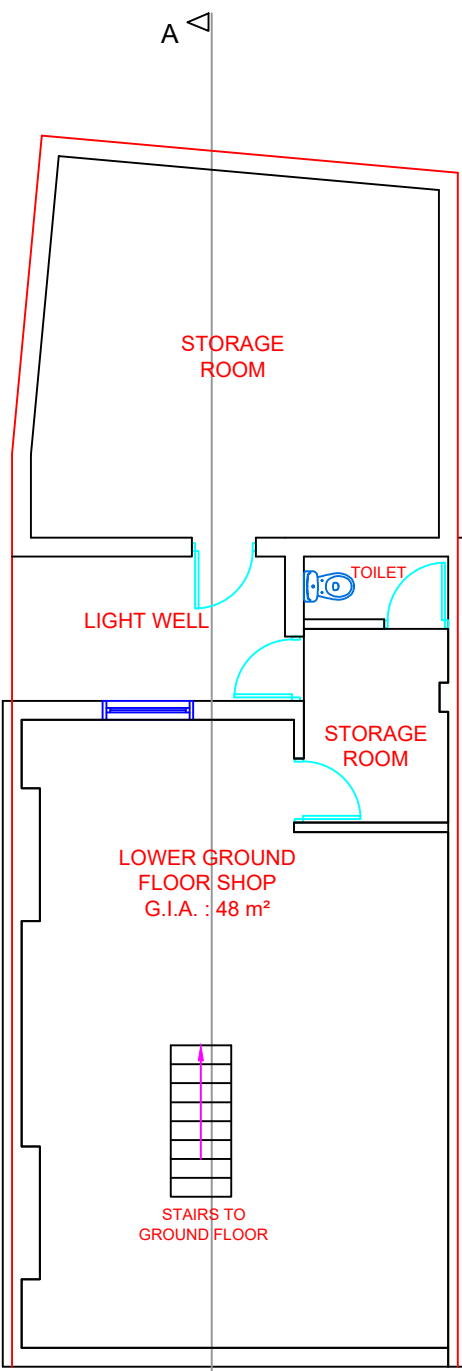

EXISTING LOWER GROUND FLOOR PLAN

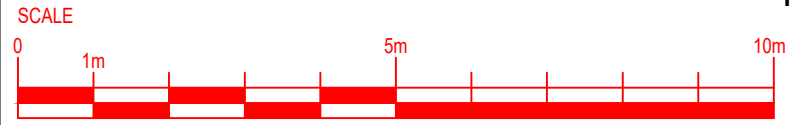





40 WISE LANE
MILL HILL
LONDON NW7 2RE
MOB: 07946 872537
www.homesdesignltd.co.uk

title EXISTING 1st., 2nd., 3rd. & LOFT RESIDENTIAL FLATS LAYOUT
project 93 REGENTS PARK ROAD LONDON NW1 8UR
drawing no HD1551/1005
drawn by R. L contract no. HD1551
scale 1:100 @ A3 date 11/2024


FLAT AREAS		
FLOOR NUMBER	FLAT NUMBER	G.I.A. (m ²)
FLOOR 1	FLAT 1 : STUDIO UNIT	17.3
FLOOR 1	FLAT 2 : STUDIO UNIT	19.4
FLOOR 2	FLAT 3 : STUDIO UNIT	15.6
FLOOR 2	FLAT 4 : STUDIO UNIT	21.1
FLOOR 3	FLAT 5 : STUDIO UNIT	16.1
FLOOR 3	FLAT 6 : STUDIO UNIT	17.2
FLOOR 4	LOFT	44.4

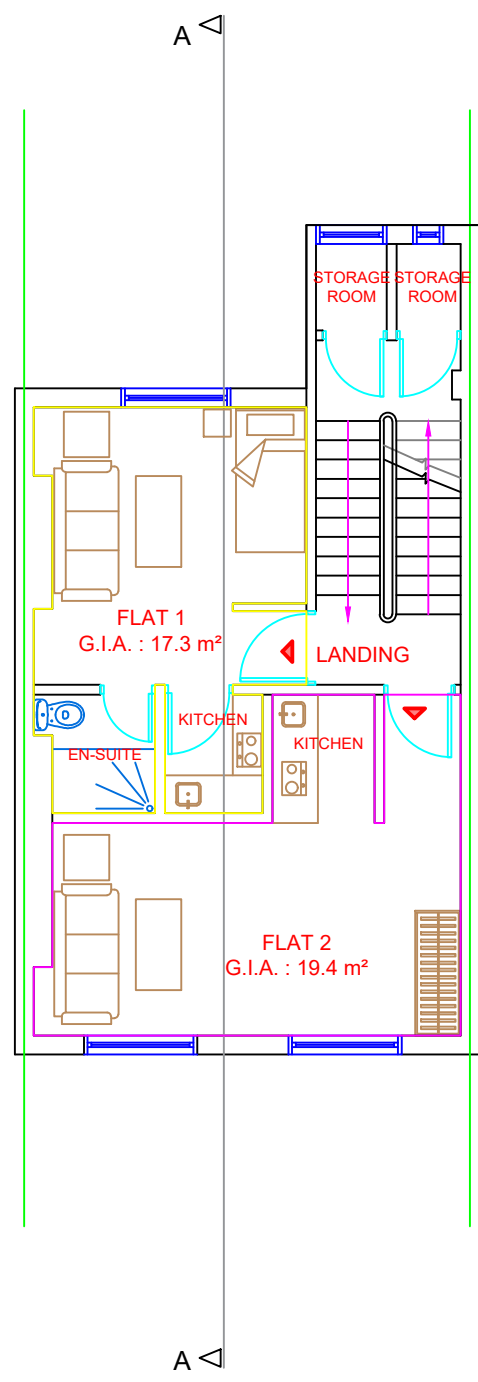


EXISTING FIRST FLOOR PLAN

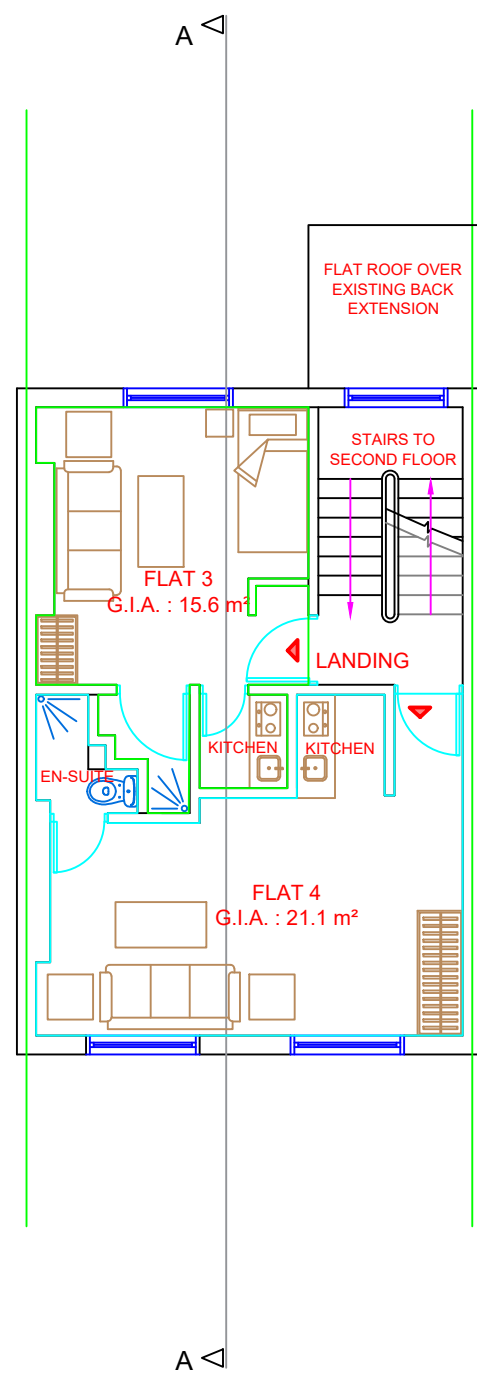


EXISTING SECOND FLOOR PLAN

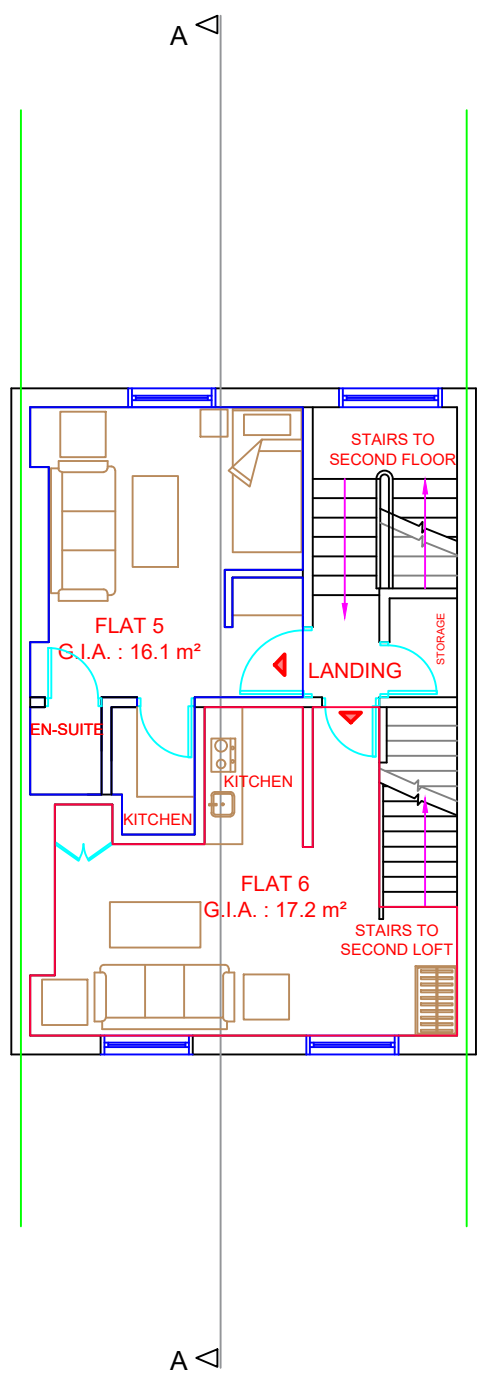

EXISTING THIRD FLOOR PLAN

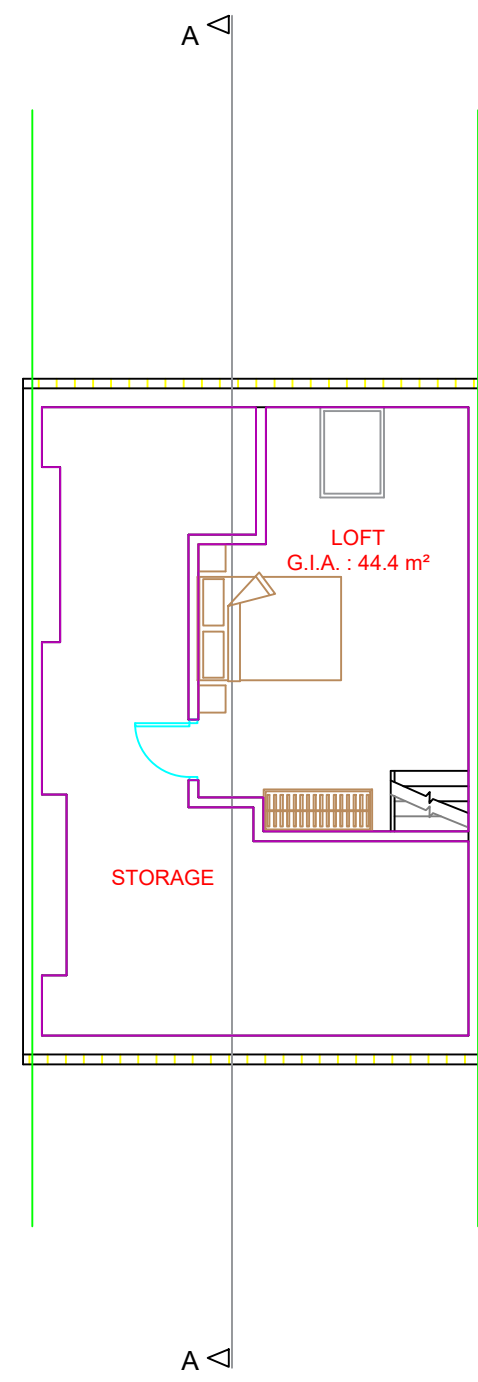

EXISTING LOFT PLAN

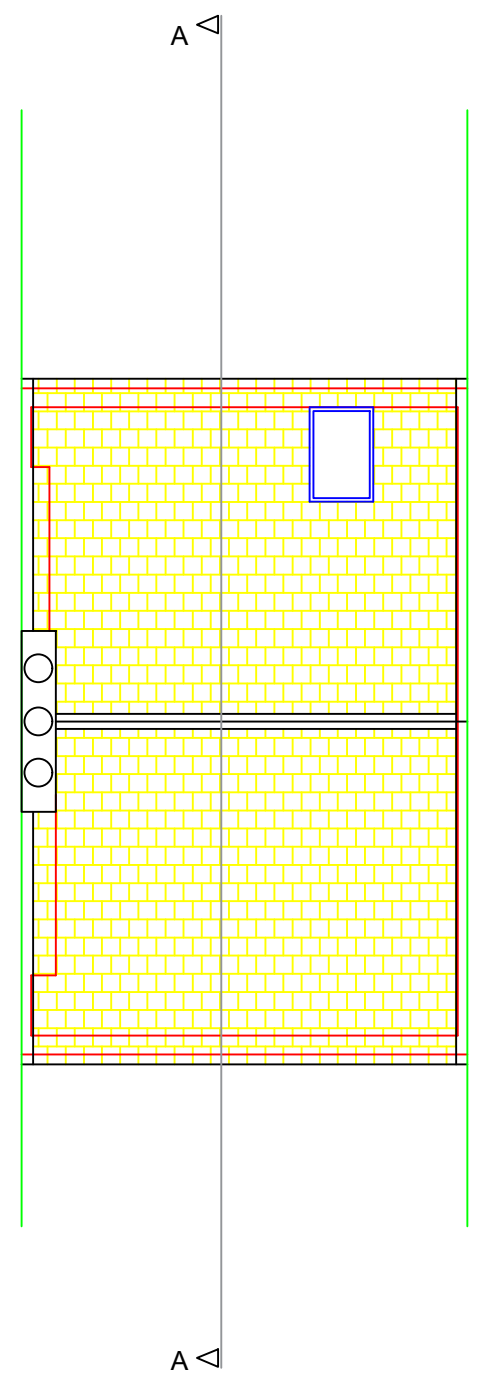

EXISTING ROOF PLAN

