




Existing Elevation

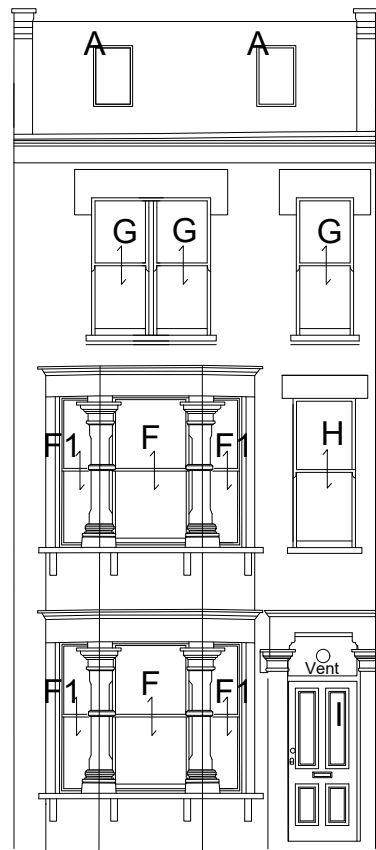


Front Elevation

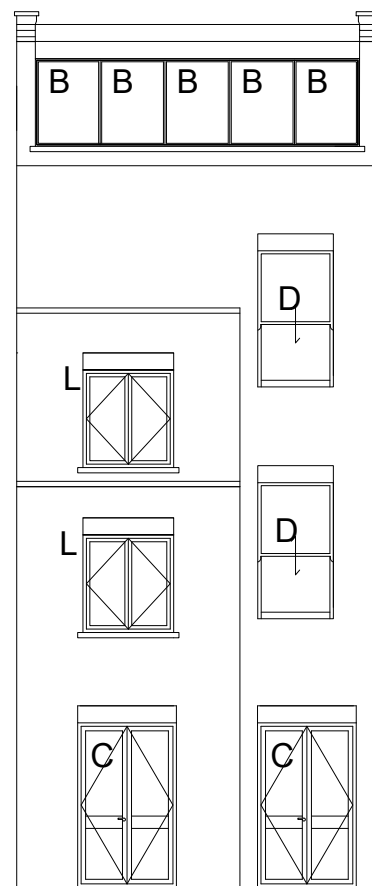


Rear Elevation

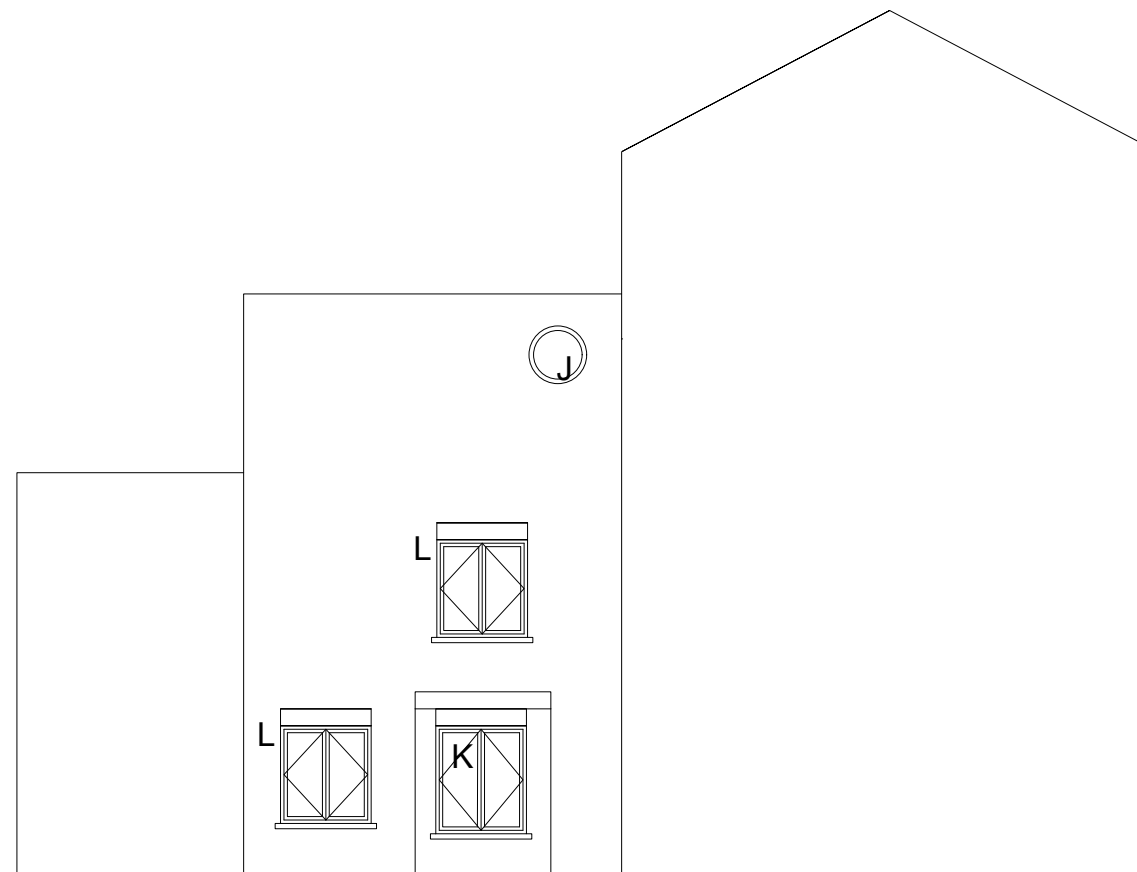

Side Elevation

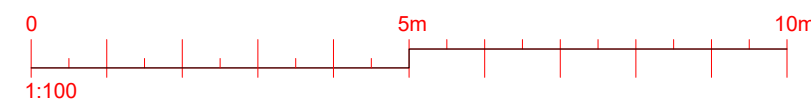

REVISION	D	C	DATE
 <p>146-148 ELTHAM HILL LONDON SE9 5DY t. 020 8294 1000 f. 020 8294 1320 e. general@bailygarner.co.uk</p>			
CLIENT:			
ADDRESS: 15 Gascony Ave, London, NW6 4NB			
PROJECT: Window Replacement Programme			
TITLE: Existing Elevation			
PURPOSE OF ISSUE: Planning			
SCALE: 1:100 @ A3	D CV	C	DATE 06/03/2025
JOB NO. 35306	DRAWING No. P 001	REVISION REV A	