



NOT FOR CONSTRUCTION
ALL DIMENSIONS TO BE CHECKED ON SITE

— SITE BOUNDARY

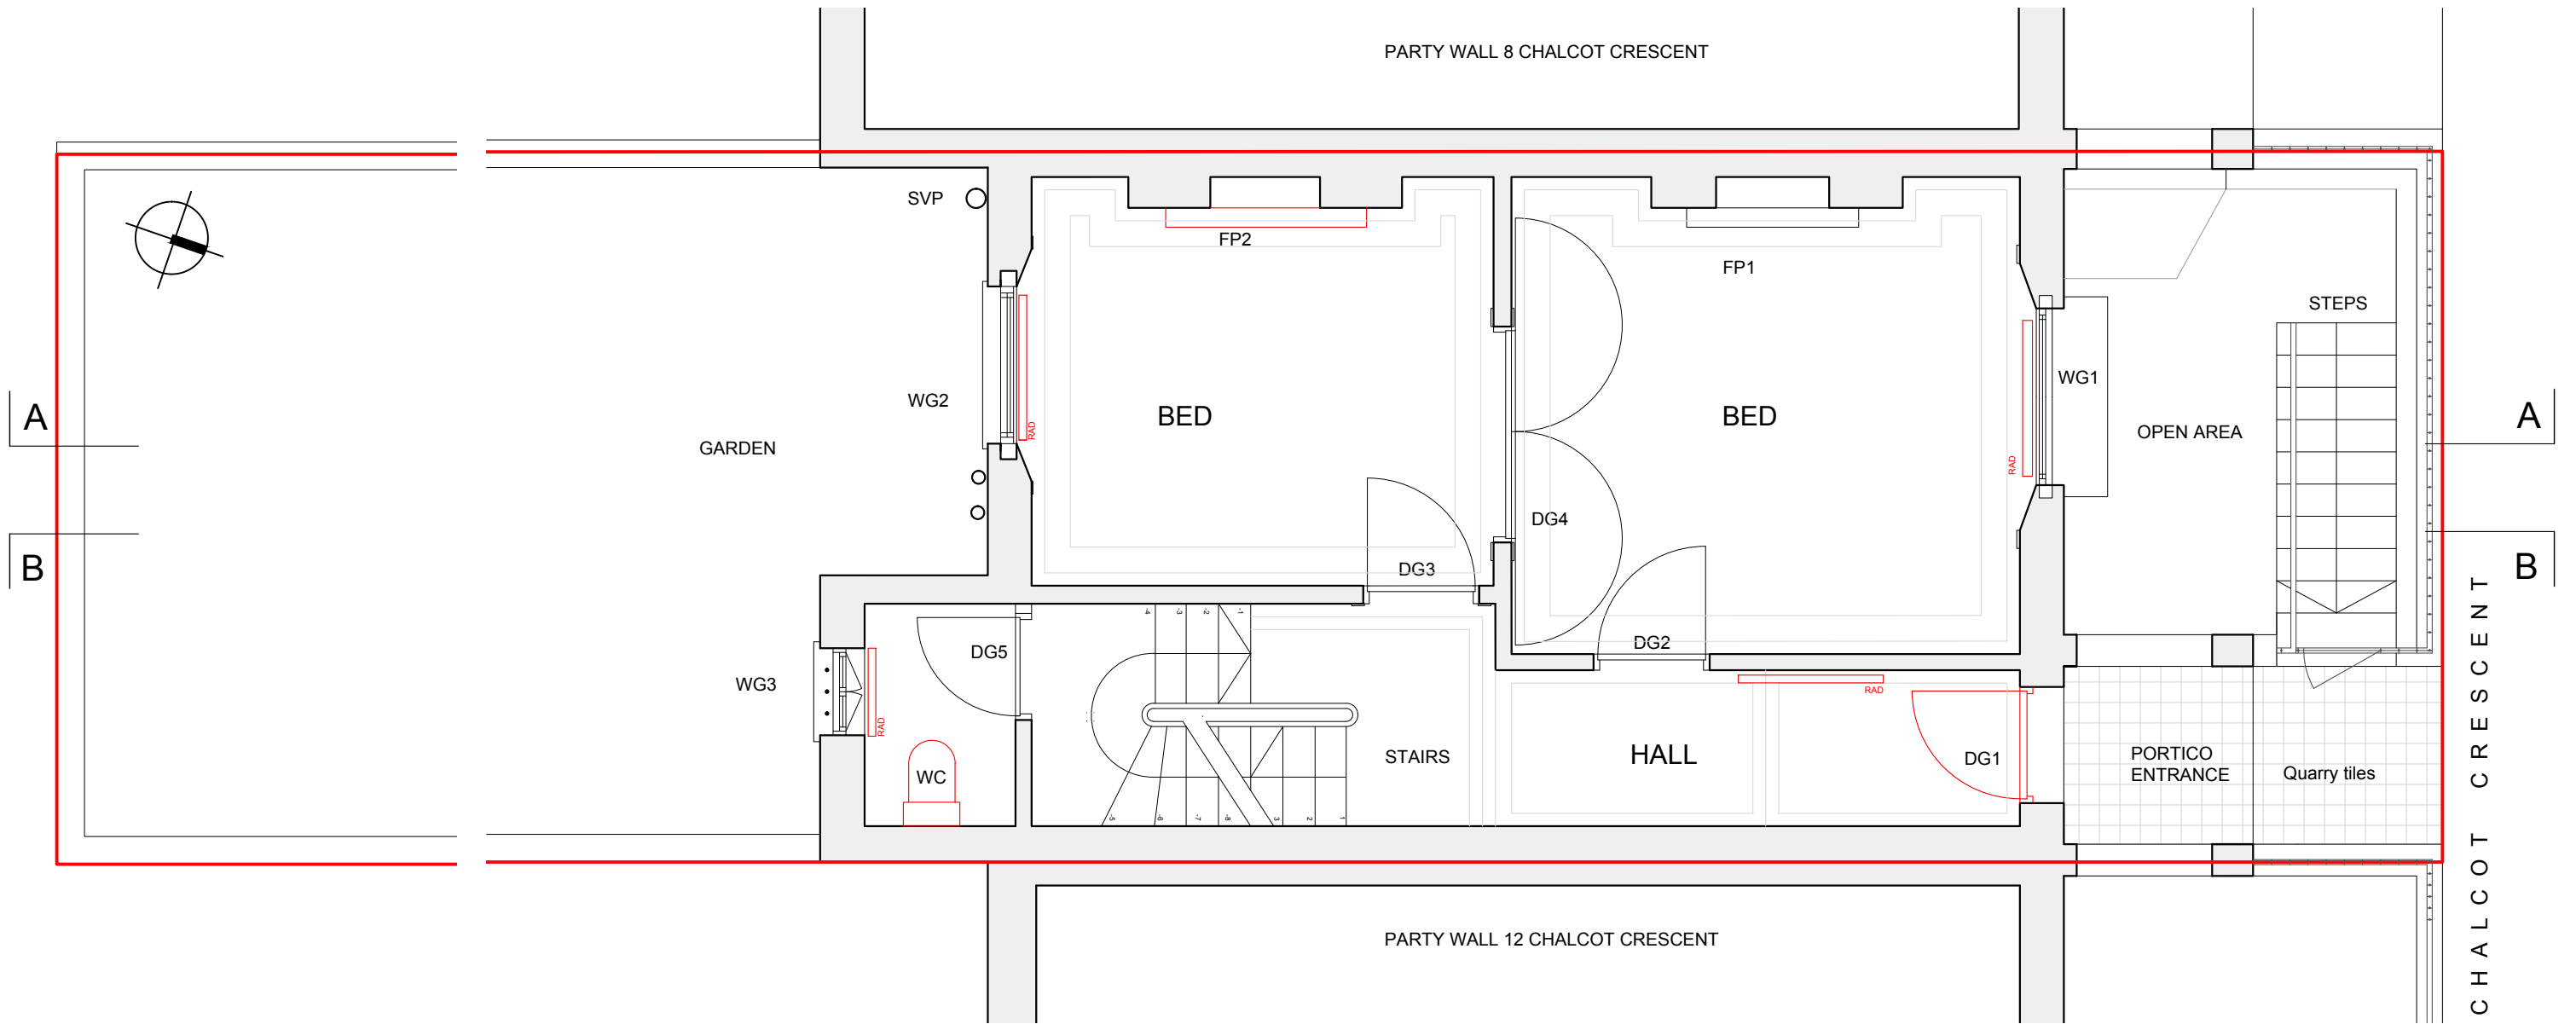

EXISTING GROUND FLOOR PLAN

ALTERATIONS

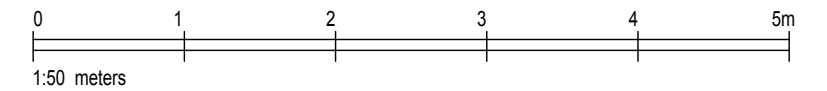

- Remove quarry tiles to front steps
- Remove front door DG1
- Remove FP2 fireplace in rear bedroom - to be relocated to 1st floor Living Room
- Remove modern 'parquet' floor tiles from bedrooms
- Remove WC, basin and tiles
- Remove radiators

PLANNING/LBC

CLIENT	PROJECT	SCALE	DATE
ELLISON	10 CHALCOT CR	1:50 @ A3	MAR 25
DRAWING	DWG. No.	GABY HIGGS ARCHITECTS	
EXISTING GROUND	2502 P 02	gabyhiggsarchitects@gmail.com 07590 990802	

DO NOT SCALE FROM DRAWING, ALL DIMENSIONS, LEVELS AND SETTING OUT TO BE CHECKED ON SITE AND ANY DISCREPANCY REPORTED IMMEDIATELY. NOT FOR CONSTRUCTION. COPYRIGHT GHA