



NOT FOR CONSTRUCTION
ALL DIMENSIONS TO BE CHECKED ON SITE

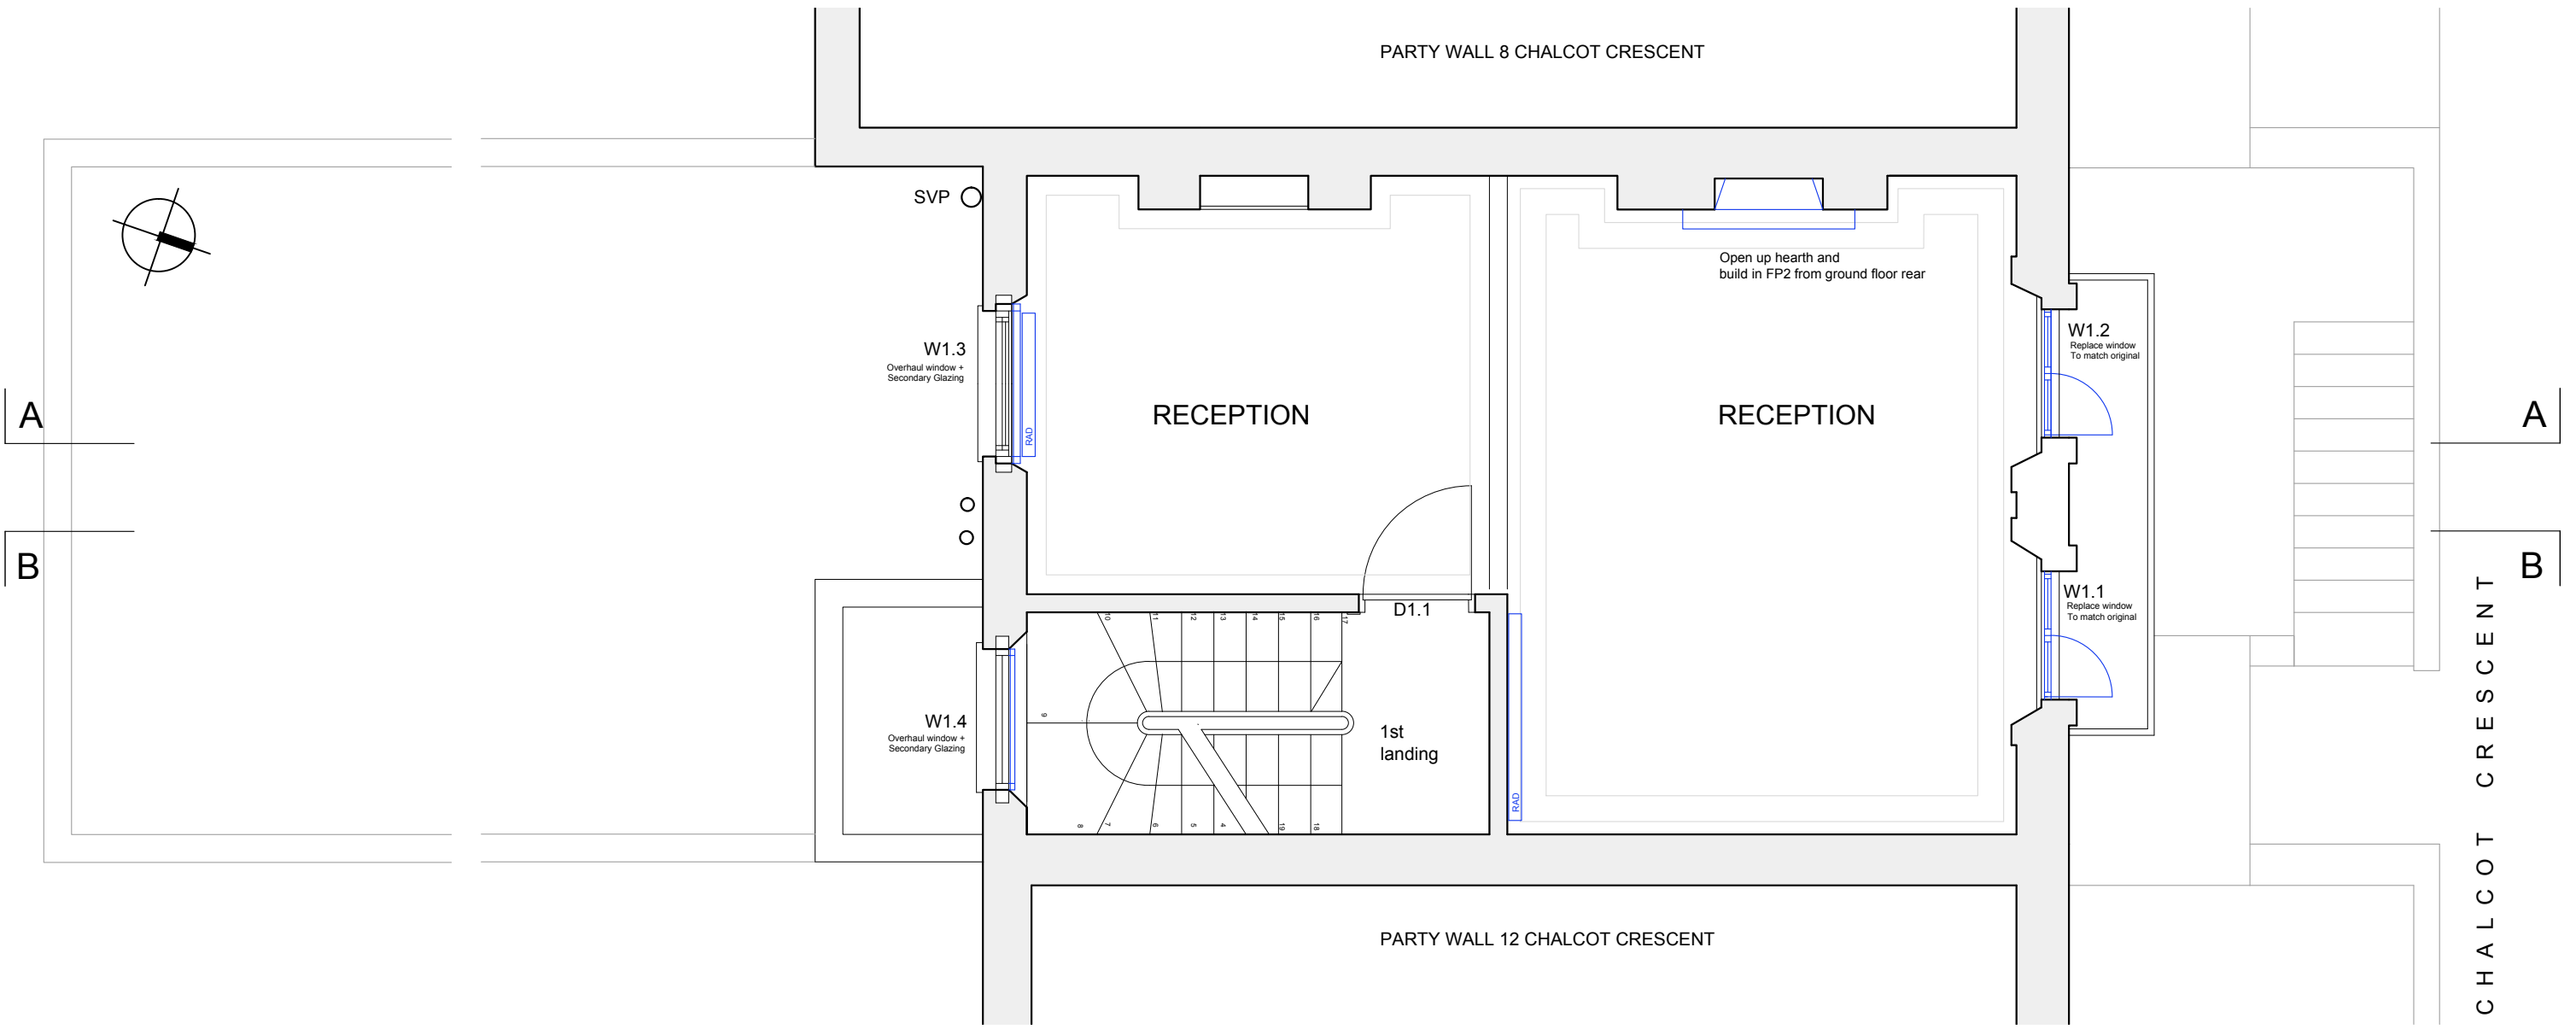

PROPOSED FIRST FLOOR PLAN

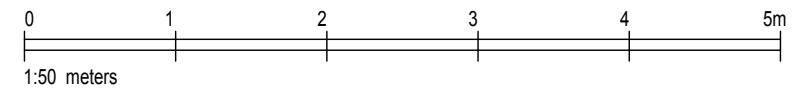

PROPOSALS

- Relocate and build in fireplace FP2 from ground floor rear room
- Secondary glazing to W1.3 & 1.4
- W1.1 & W1.2 part repaired and replaced
- Fan lights are in good condition to be retained and overhauled
- Casement doors have significant water damage, to be replaced to match original, but with slimline double glazing
- New radiators

PLANNING/LBC

CLIENT	PROJECT	SCALE	DATE
ELLISON	10 CHALCOT CR	1:50 @ A3	MAR 25
DRAWING	DWG. No.	GABY HIGGS ARCHITECTS	
PROPOSED FIRST	2502 P 13	gabyhiggsarchitects@gmail.com 07590 990802	

DO NOT SCALE FROM DRAWING, ALL DIMENSIONS, LEVELS AND SETTING OUT TO BE CHECKED ON SITE AND ANY DISCREPANCY REPORTED IMMEDIATELY. NOT FOR CONSTRUCTION. COPYRIGHT GHA