



Existing Front Elevation



Existing Rear Elevation

Shown as existing

REV	DATE	COMMENT	DRW	CHK
07	26/02/2025	Update NMA	DS	HM
06	31/01/2025	Update	DS	HM
05	10/01/2025	Update	DS	HM
04	29/10/2024	Update	DS	HM
03	04/01/2024	Update	DS	HM
02	13/09/2023	Update	DS	HM
01	11/05/2023	Planning	DS	HM
00	09/05/2023	Initial issue	DS	HM



NOTES
 These drawings are for planning purposes only. All dimensions indicated are subject to alterations on site. Confirm all dimensions prior to ordering materials and commencing construction.

My-architect

Unit Number 213
 The BusWorks
 North Road
 London, N7 9DP


T 0203938 8753 E harry.molyneux@my-architect.io

PROJECT
 111 Chetwynd Road, Flat A, NW5 1DA
 DRAWING
 Existing Elevations

SCALE
 1:100 @ A3

STATUS
 Planning

DRAWING No. **383/01/200** REVISION **P07**

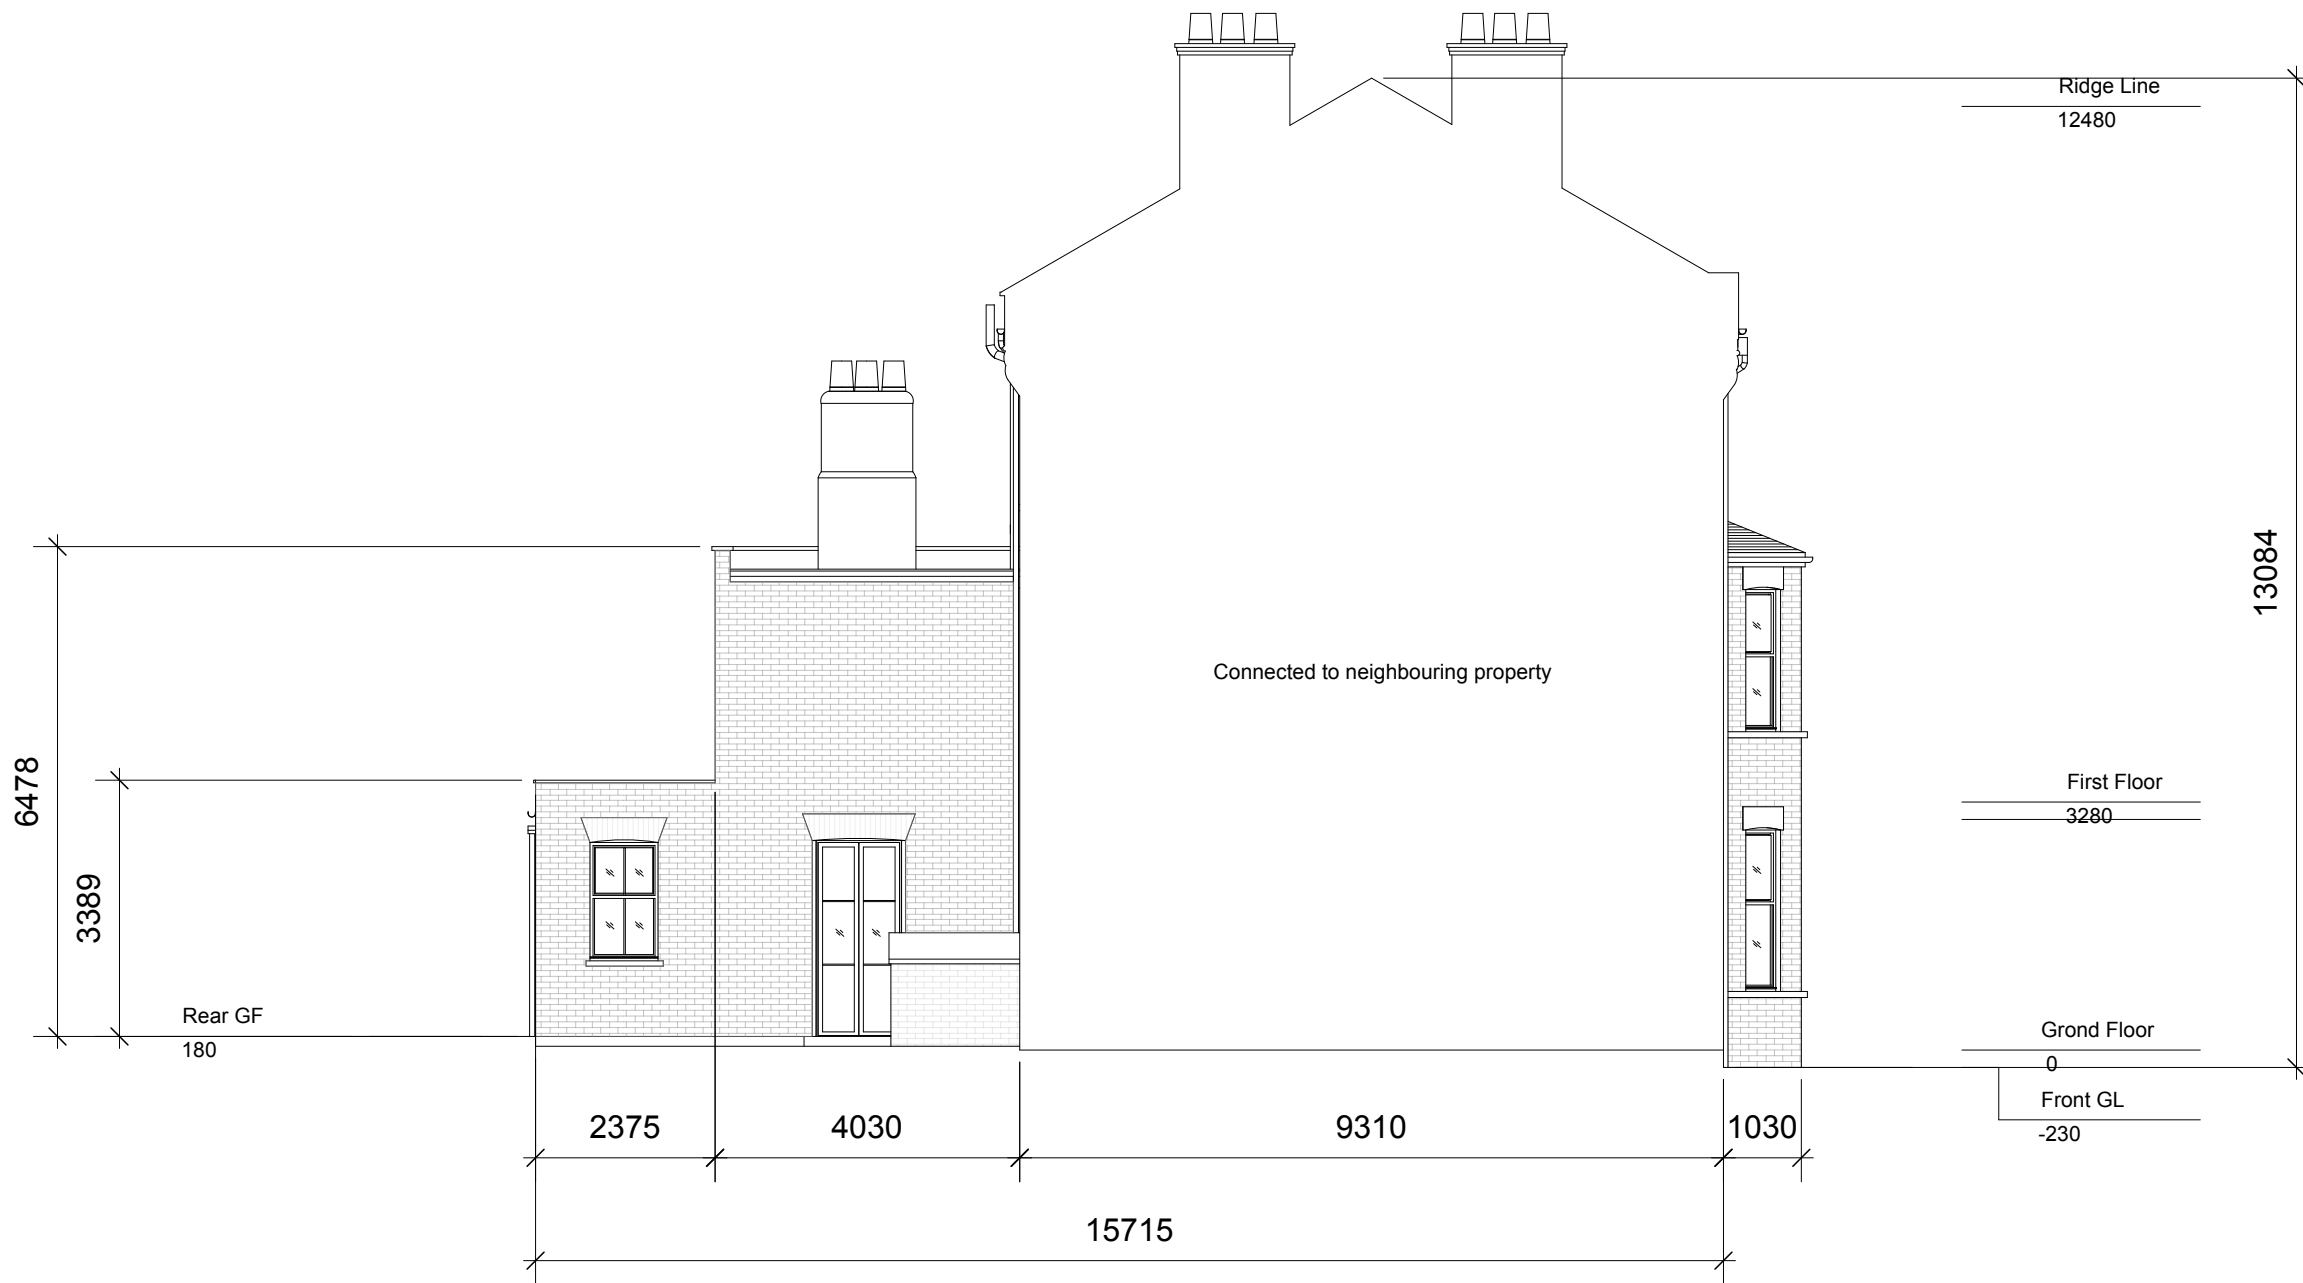

Shown as
existing

REV	DATE	COMMENT	DRW	CHK
07	26/02/2025	Update NMA	DS	HM
06	31/01/2025	Update	DS	HM
05	10/01/2025	Update	DS	HM
04	29/10/2024	Update	DS	HM
03	04/01/2024	Update	DS	HM
02	13/09/2023	Update	DS	HM
01	11/05/2023	Planning	DS	HM
00	09/05/2023	Initial issue	DS	HM



NOTES
These drawings are for planning purposes only. All dimensions indicated are subject to alterations on site. Confirm all dimensions prior to ordering materials and commencing construction.

My-architect

Unit Number 213
The BusWorks
North Road
London, N7 9DP

T 0203938 8753 E harry.molyneux@my-architect.io

PROJECT
111 Chetwynd Road, Flat A, NW5 1DA
DRAWING
Existing Side Elevation

SCALE
1:100 @ A3


STATUS
Planning

DRAWING No. **383/01/201** REVISION **P07**

Existing Side Elevation

Ridge Line
12480

Shown as
existing

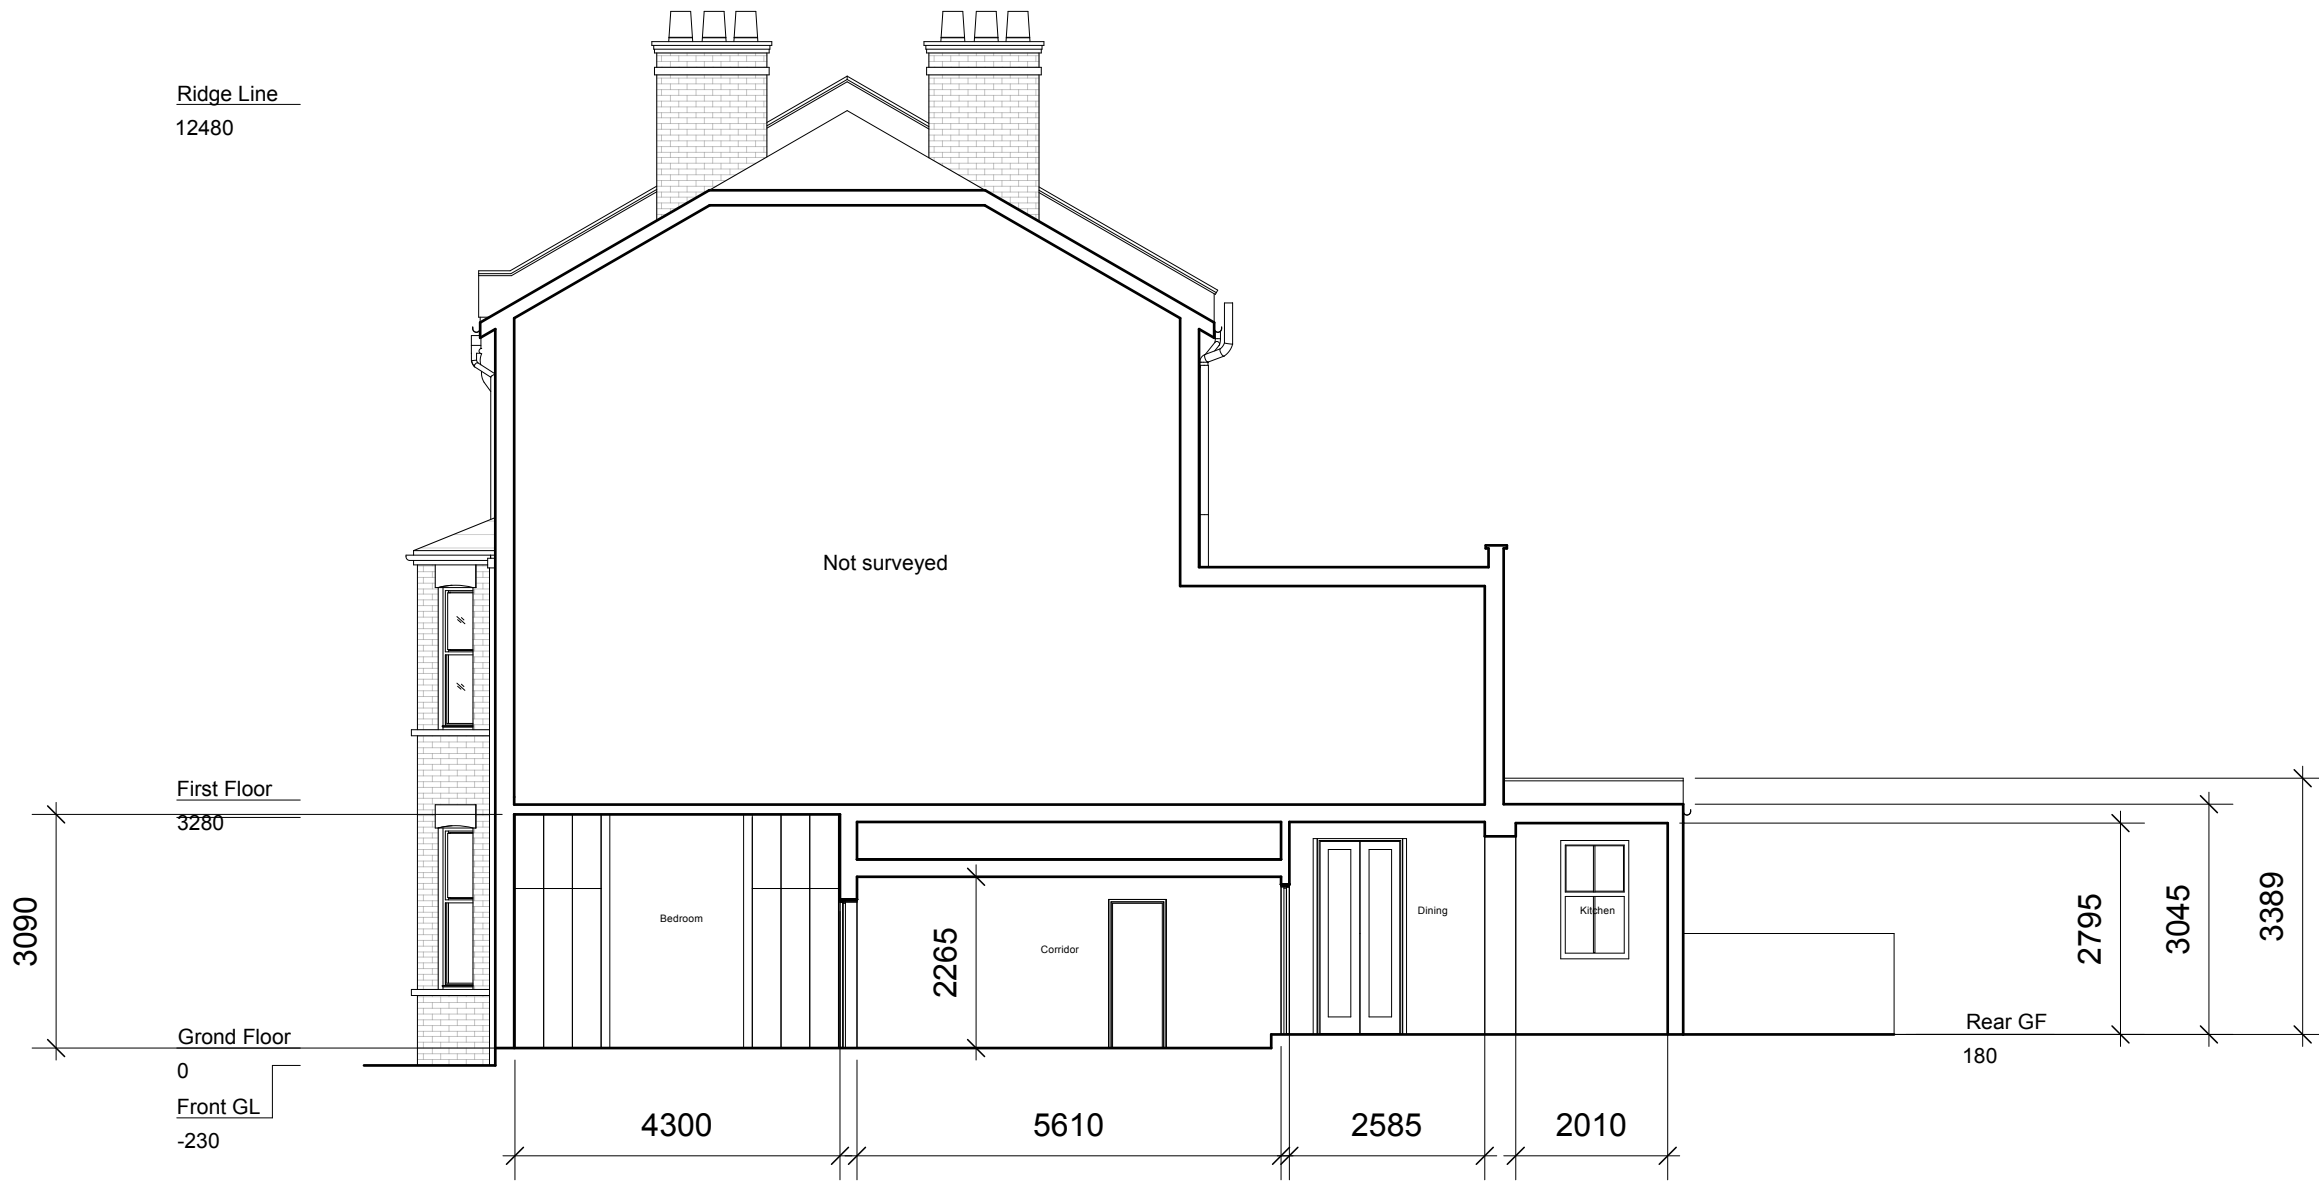

REV	DATE	COMMENT	DRW	CHK
07	26/02/2025	Update NMA	DS	HM
06	31/01/2025	Update	DS	HM
05	10/01/2025	Update	DS	HM
04	29/10/2024	Update	DS	HM
03	04/01/2024	Update	DS	HM
02	13/09/2023	Update	DS	HM
01	11/05/2023	Planning	DS	HM
00	09/05/2023	Initial issue	DS	HM



NOTES
These drawings are for planning purposes only. All dimensions indicated are subject to alterations on site. Confirm all dimensions prior to ordering materials and commencing construction.

My-architect


Unit Number 213
The BusWorks
North Road
London, N7 9DP

T 0203938 8753 E harry.molyneux@my-architect.io


PROJECT
111 Chetwynd Road, Flat A, NW5 1DA
DRAWING
Existing Sections
SCALE
1:100 @ A3
STATUS
Planning

DRAWING No. 383/01/202 REVISION P07

Existing Section AA

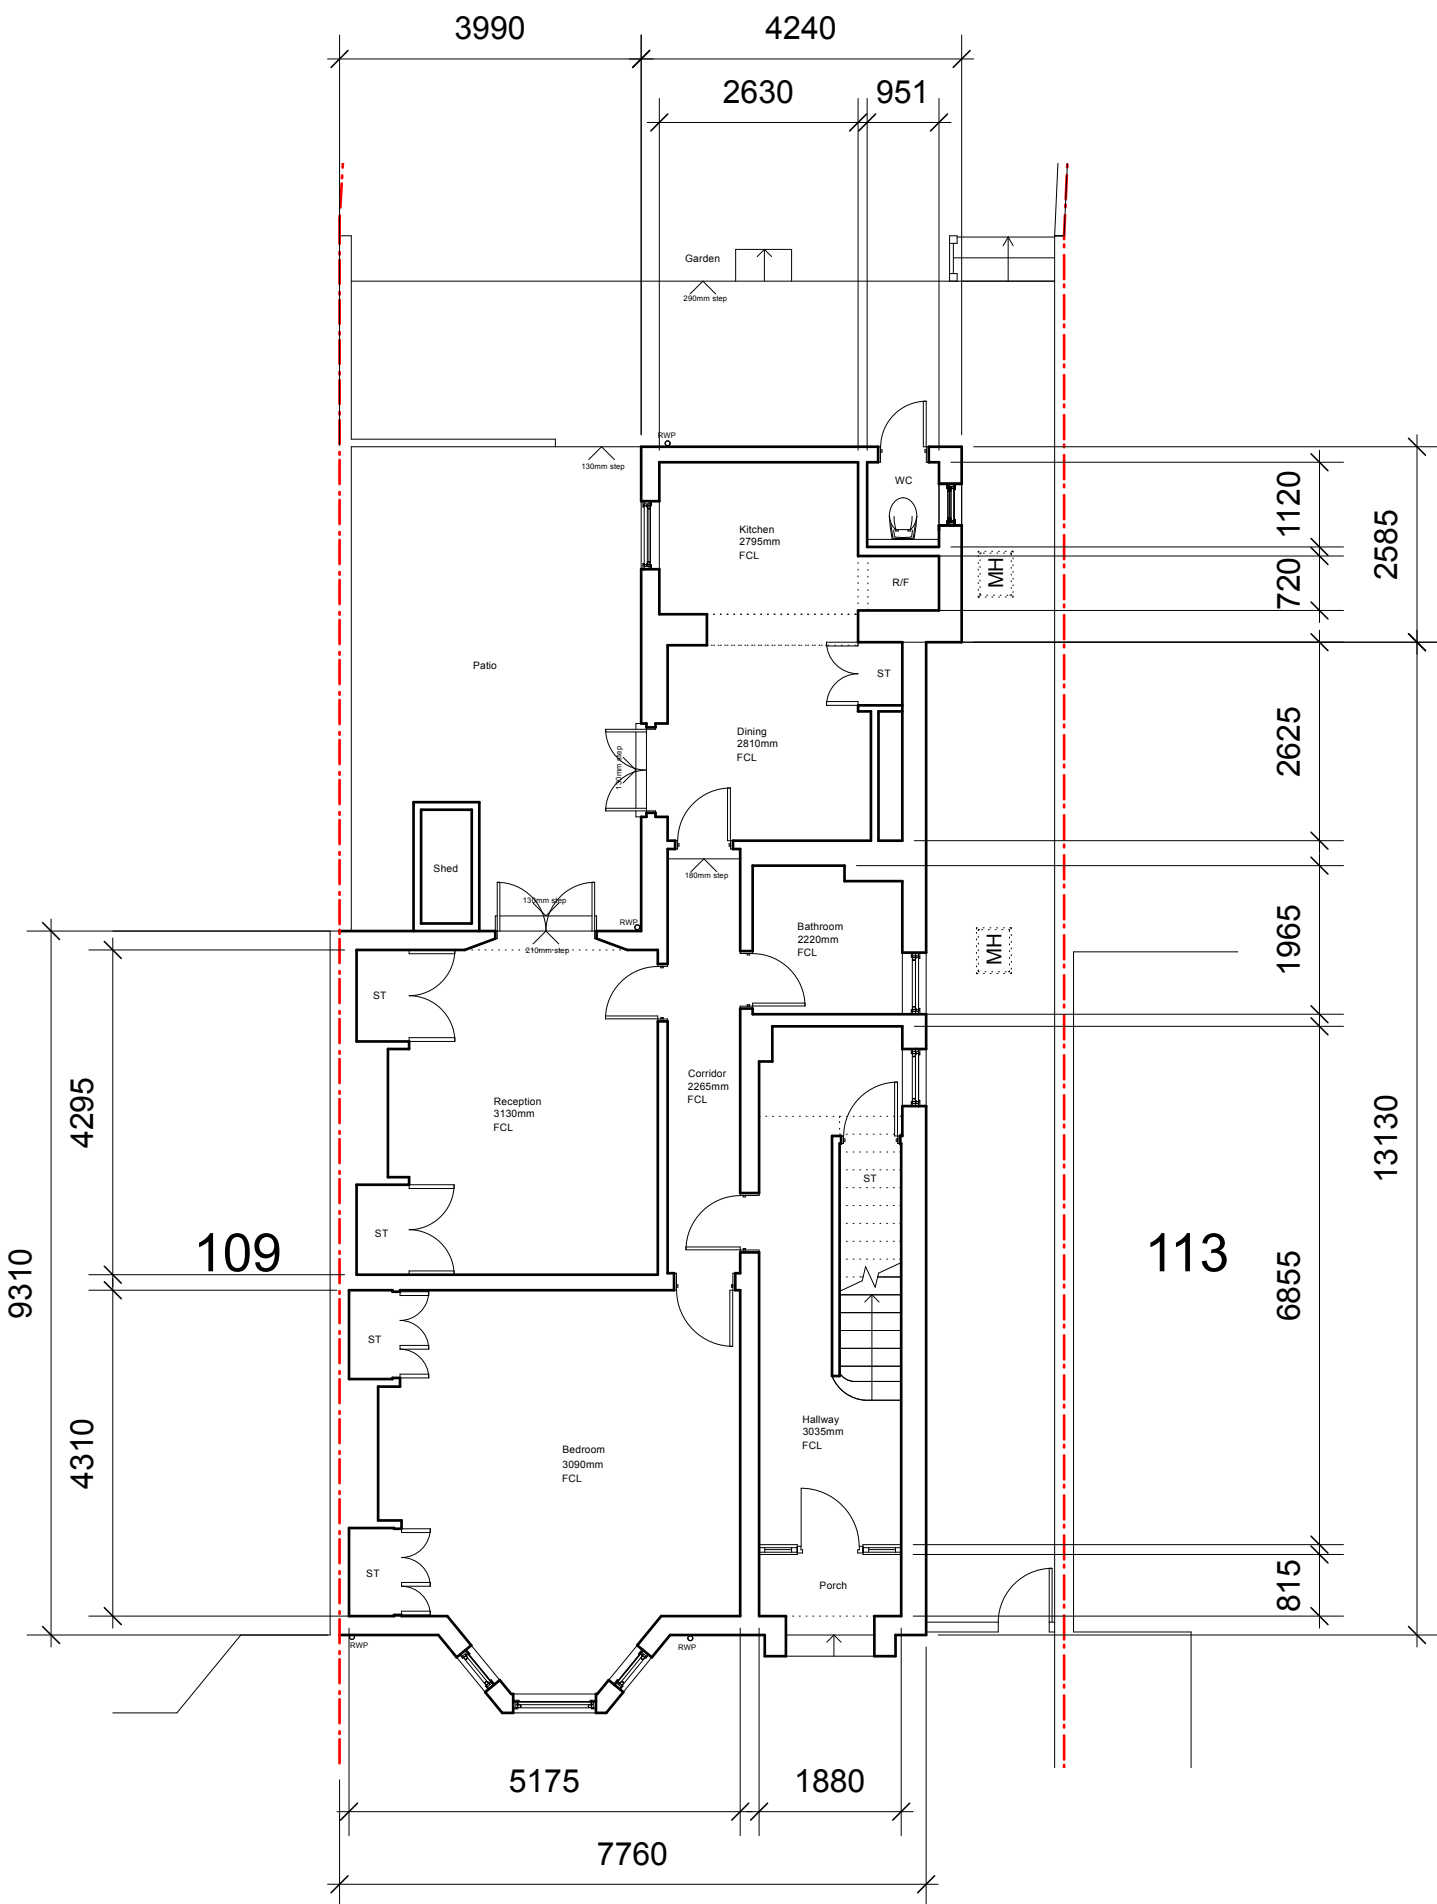

Existing Ground Floor Plan

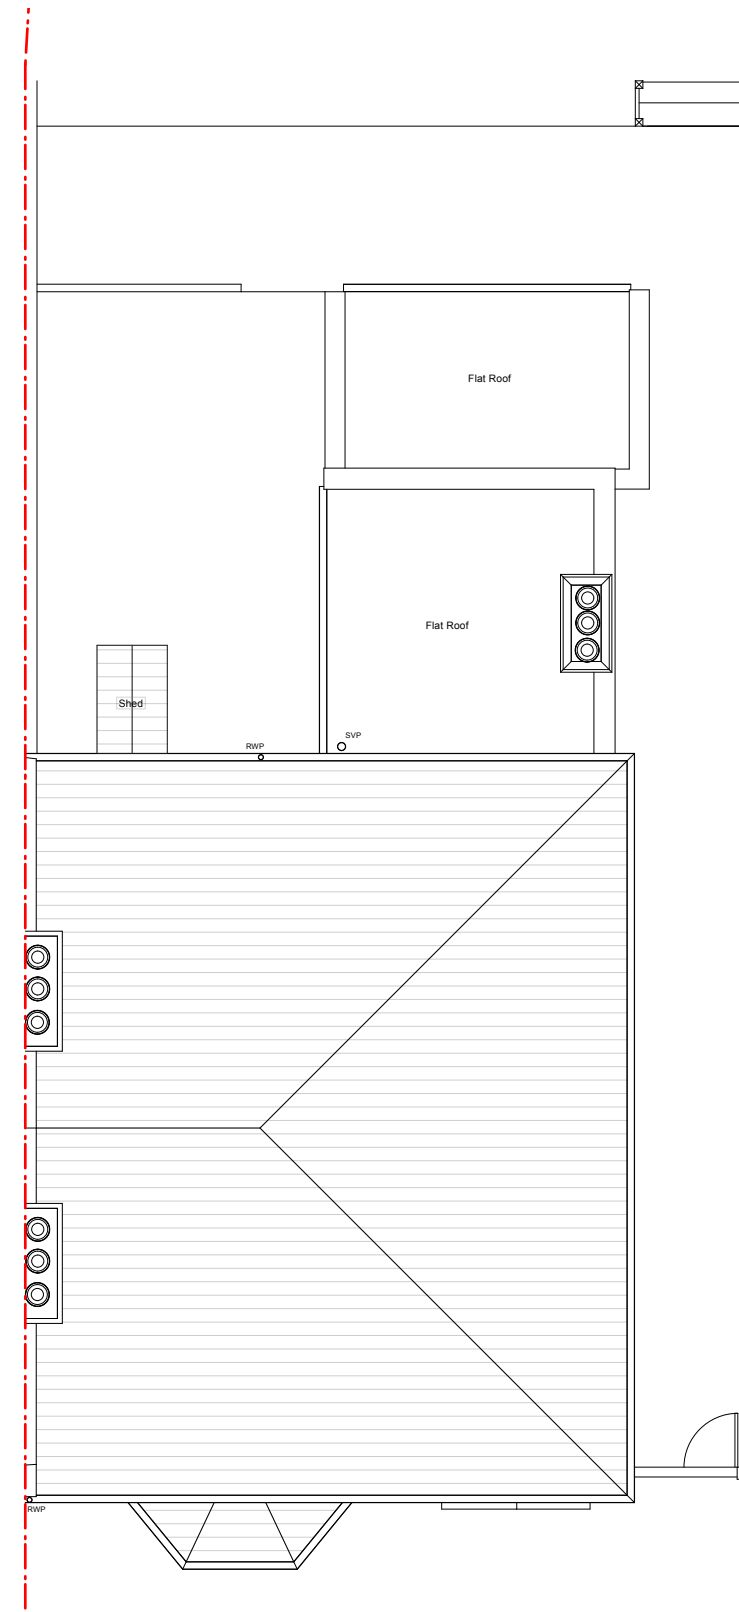

Existing Roof Plan

Shown as existing

REV	DATE	COMMENT	DRW	CHK
07	26/02/2025	Update NMA	DS	HM
06	31/01/2025	Update	DS	HM
05	10/01/2025	Update	DS	HM
04	29/10/2024	Update	DS	HM
03	04/01/2024	Update	DS	HM
02	13/09/2023	Update	DS	HM
01	11/05/2023	Planning	DS	HM
00	09/05/2023	Initial issue	DS	HM



NOTES
 These drawings are for planning purposes only. All dimensions indicated are subject to alterations on site. Confirm all dimensions prior to ordering materials and commencing construction.

My-architect

Unit Number 213
 The BusWorks
 North Road
 London, N7 9DP

T 0203938 8753 E harry.molyneux@my-architect.io

PROJECT
 111 Chetwynd Road, Flat A, NW5 1DA
 DRAWING
 Existing Floor Plans

SCALE
 1:100 @ A3

STATUS
 Planning

DRAWING No. 383/01/400 REVISION P07



Approved Front Elevation



Approved Rear Elevation

Shown as
approved under
2023/2096/P on
19.02.2024

REV	DATE	COMMENT	DRW	CHK
07	26/02/2025	Update NMA	DS	HM
06	31/01/2025	Update	DS	HM
05	10/01/2025	Update	DS	HM
04	29/10/2024	Update	DS	HM
03	04/01/2024	Update	DS	HM
02	13/09/2023	Update	DS	HM
01	11/05/2023	Planning	DS	HM
00	09/05/2023	Initial issue	DS	HM



NOTES
These drawings are for planning purposes only. All dimensions indicated are subject to alterations on site. Confirm all dimensions prior to ordering materials and commencing construction.

My-architect

Unit Number 213
The BusWorks
North Road
London, N7 9DP


T 0203938 8753 E harry.molyneux@my-architect.io

PROJECT
111 Chetwynd Road, Flat A, NW5 1DA
DRAWING
Approved Elevations

SCALE
1:100 @ A3

STATUS
Planning

DRAWING No. **383/02/200** REVISION **P07**

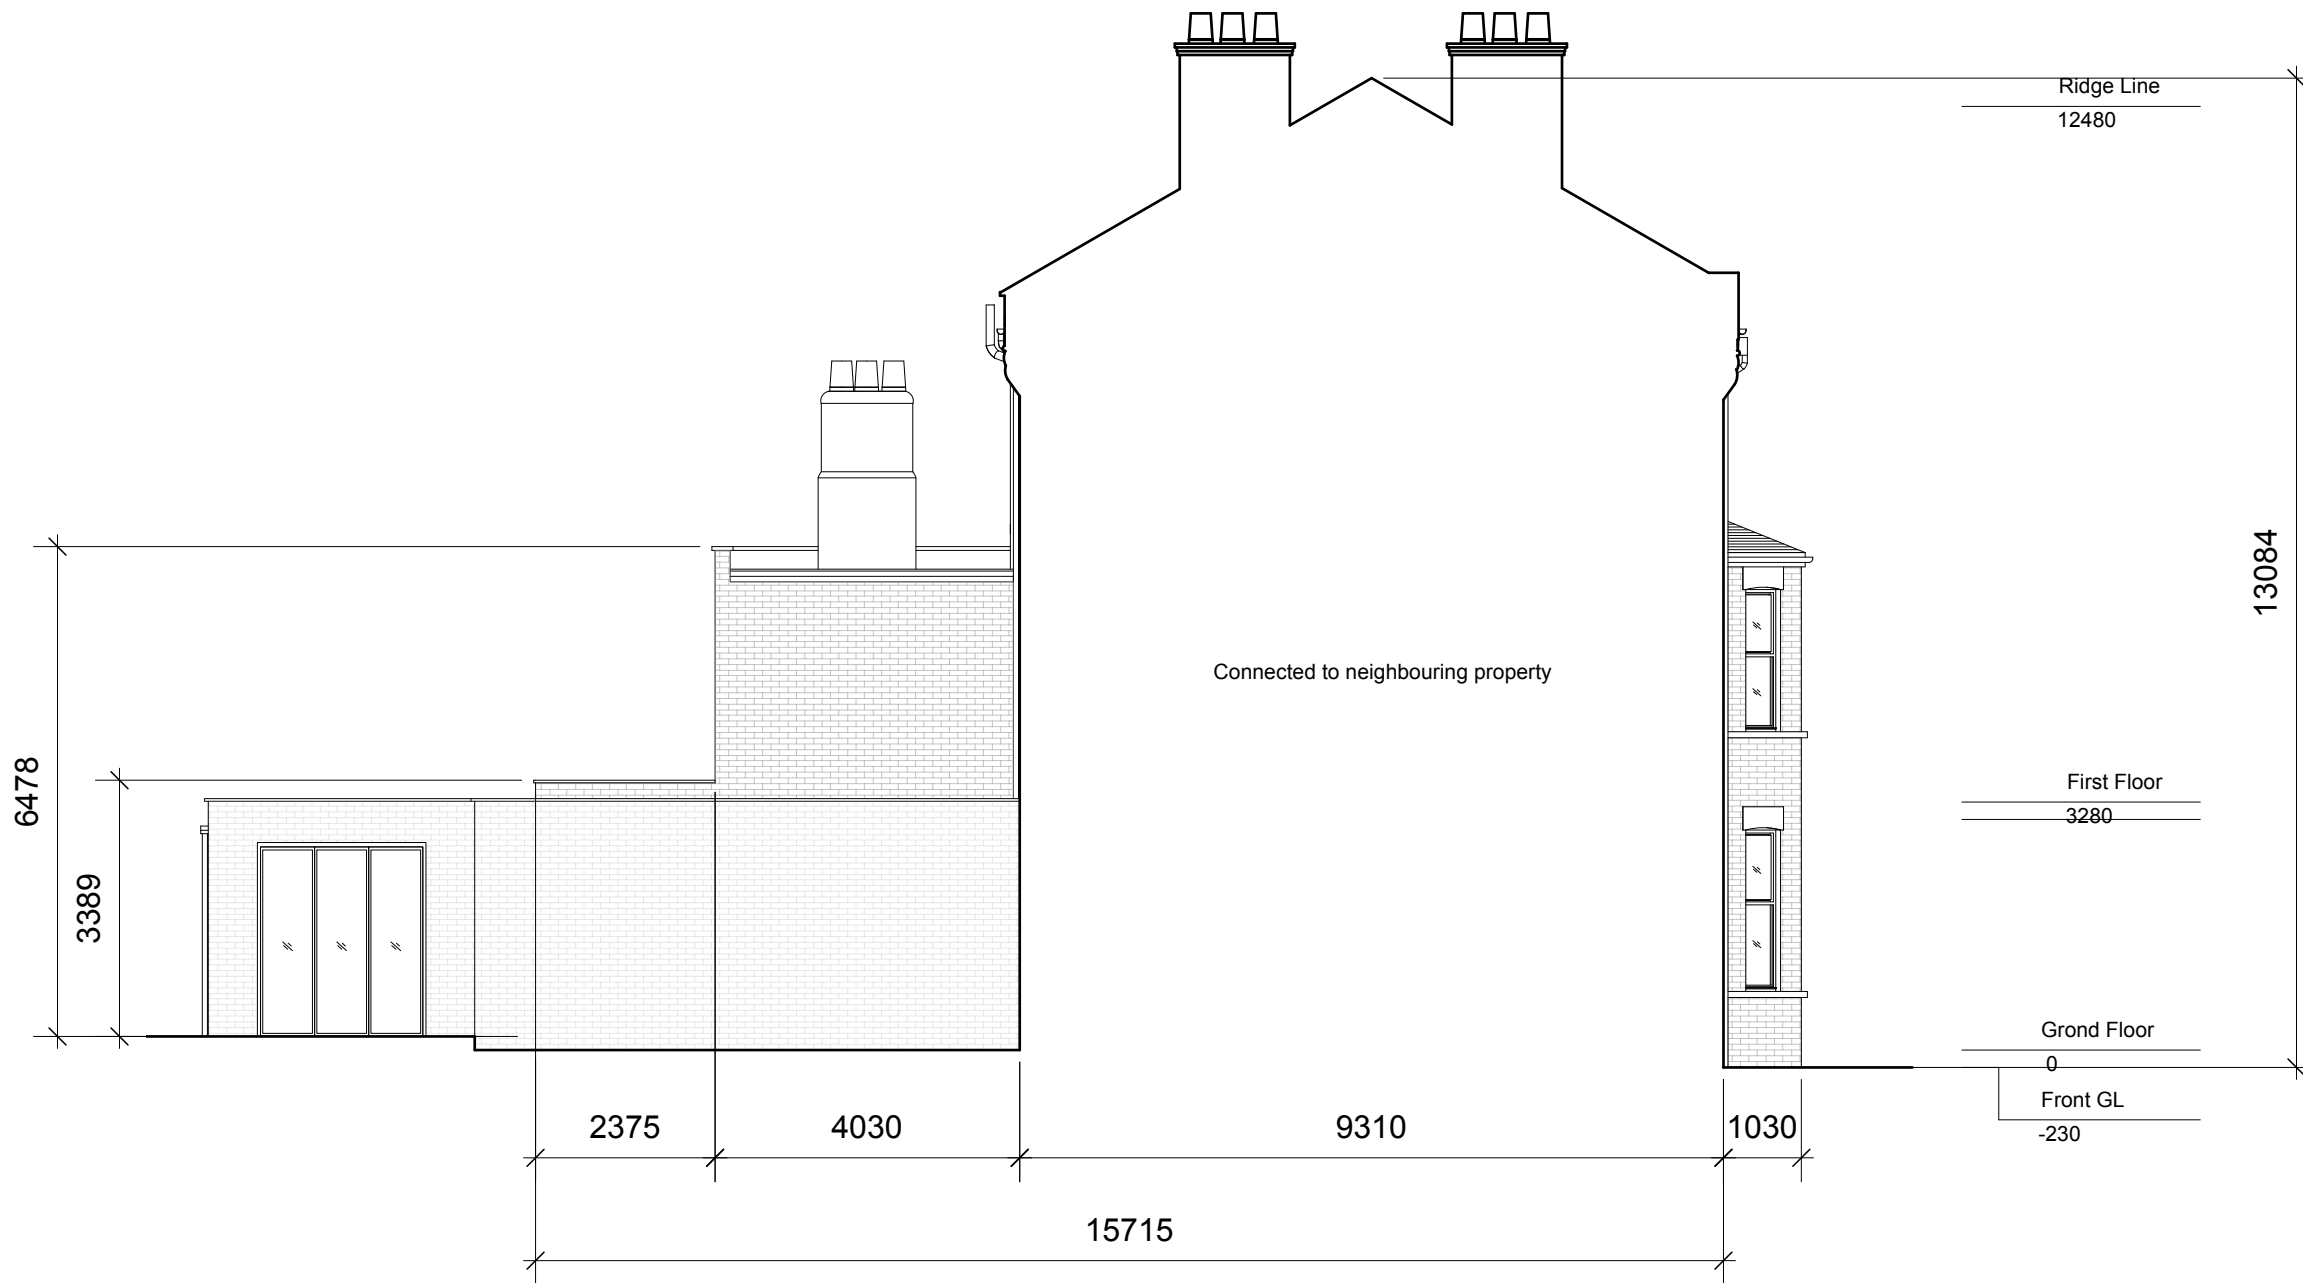

Shown as
approved under
2023/2096/P on
19.02.2024

REV	DATE	COMMENT	DRW	CHK
07	26/02/2025	Update NMA	DS	HM
06	31/01/2025	Update	DS	HM
05	10/01/2025	Update	DS	HM
04	29/10/2024	Update	DS	HM
03	04/01/2024	Update	DS	HM
02	13/09/2023	Update	DS	HM
01	11/05/2023	Planning	DS	HM
00	09/05/2023	Initial issue	DS	HM



NOTES
These drawings are for planning purposes only. All dimensions indicated are subject to alterations on site. Confirm all dimensions prior to ordering materials and commencing construction.

My-architect

Unit Number 213
The BusWorks
North Road
London, N7 9DP

T 0203938 8753 E harry.molyneux@my-architect.io


PROJECT
111 Chetwynd Road, Flat A, NW5 1DA
DRAWING
Approved Side Elevation

SCALE
1:100 @ A3

STATUS
Planning

DRAWING No. **383/02/201** REVISION **P07**

Approved Side Elevation

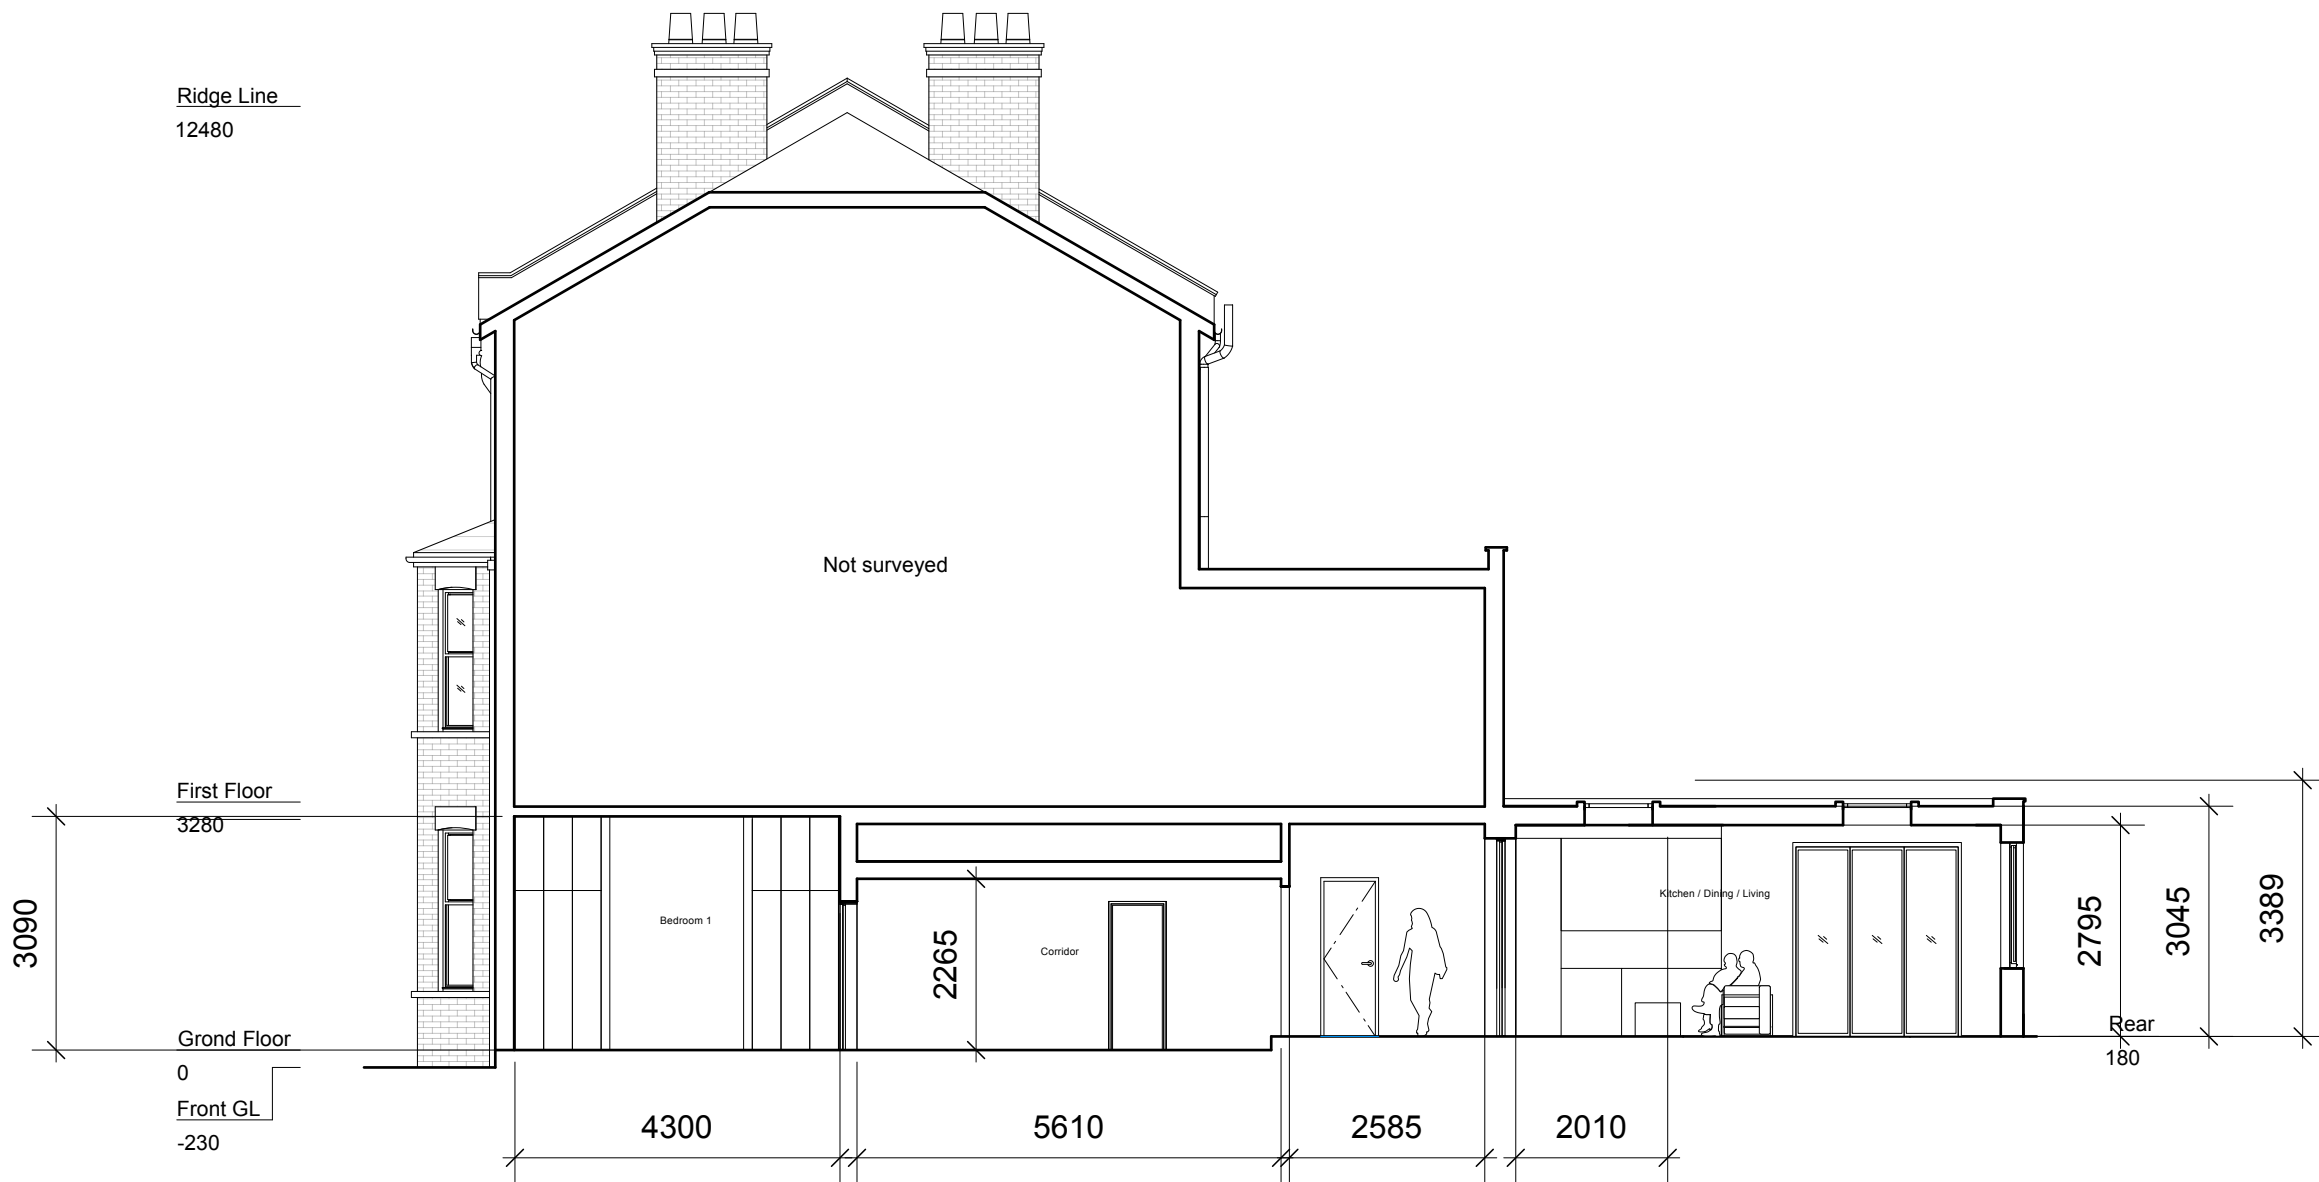

Ridge Line
12480

Not surveyed

First Floor
3280

Bedroom 1

Corridor

Kitchen / Dining / Living

Rear
180

3090

Ground Floor
0
Front GL
-230

4300

5610

2585

2010


2795

3045

3389

Shown as
approved under
2023/2096/P on
19.02.2024

REV	DATE	COMMENT	DRW	CHK
07	26/02/2025	Update NMA	DS	HM
06	31/01/2025	Update	DS	HM
05	10/01/2025	Update	DS	HM
04	29/10/2024	Update	DS	HM
03	04/01/2024	Update	DS	HM
02	13/09/2023	Update	DS	HM
01	11/05/2023	Planning	DS	HM
00	09/05/2023	Initial issue	DS	HM

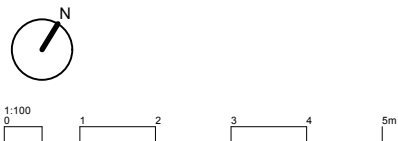

NOTES
These drawings are for planning purposes only. All dimensions indicated are subject to alterations on site. Confirm all dimensions prior to ordering materials and commencing construction.


My-architect

Unit Number 213
The BusWorks
North Road
London, N7 9DP
T 0203938 8753 E harry.molyneux@my-architect.io


PROJECT
111 Chetwynd Road, Flat A, NW5 1DA
DRAWING
Approved Sections
SCALE
1:100 @ A3
STATUS
Planning

Approved Section AA

DRAWING No. **383/02/202** REVISION **P07**

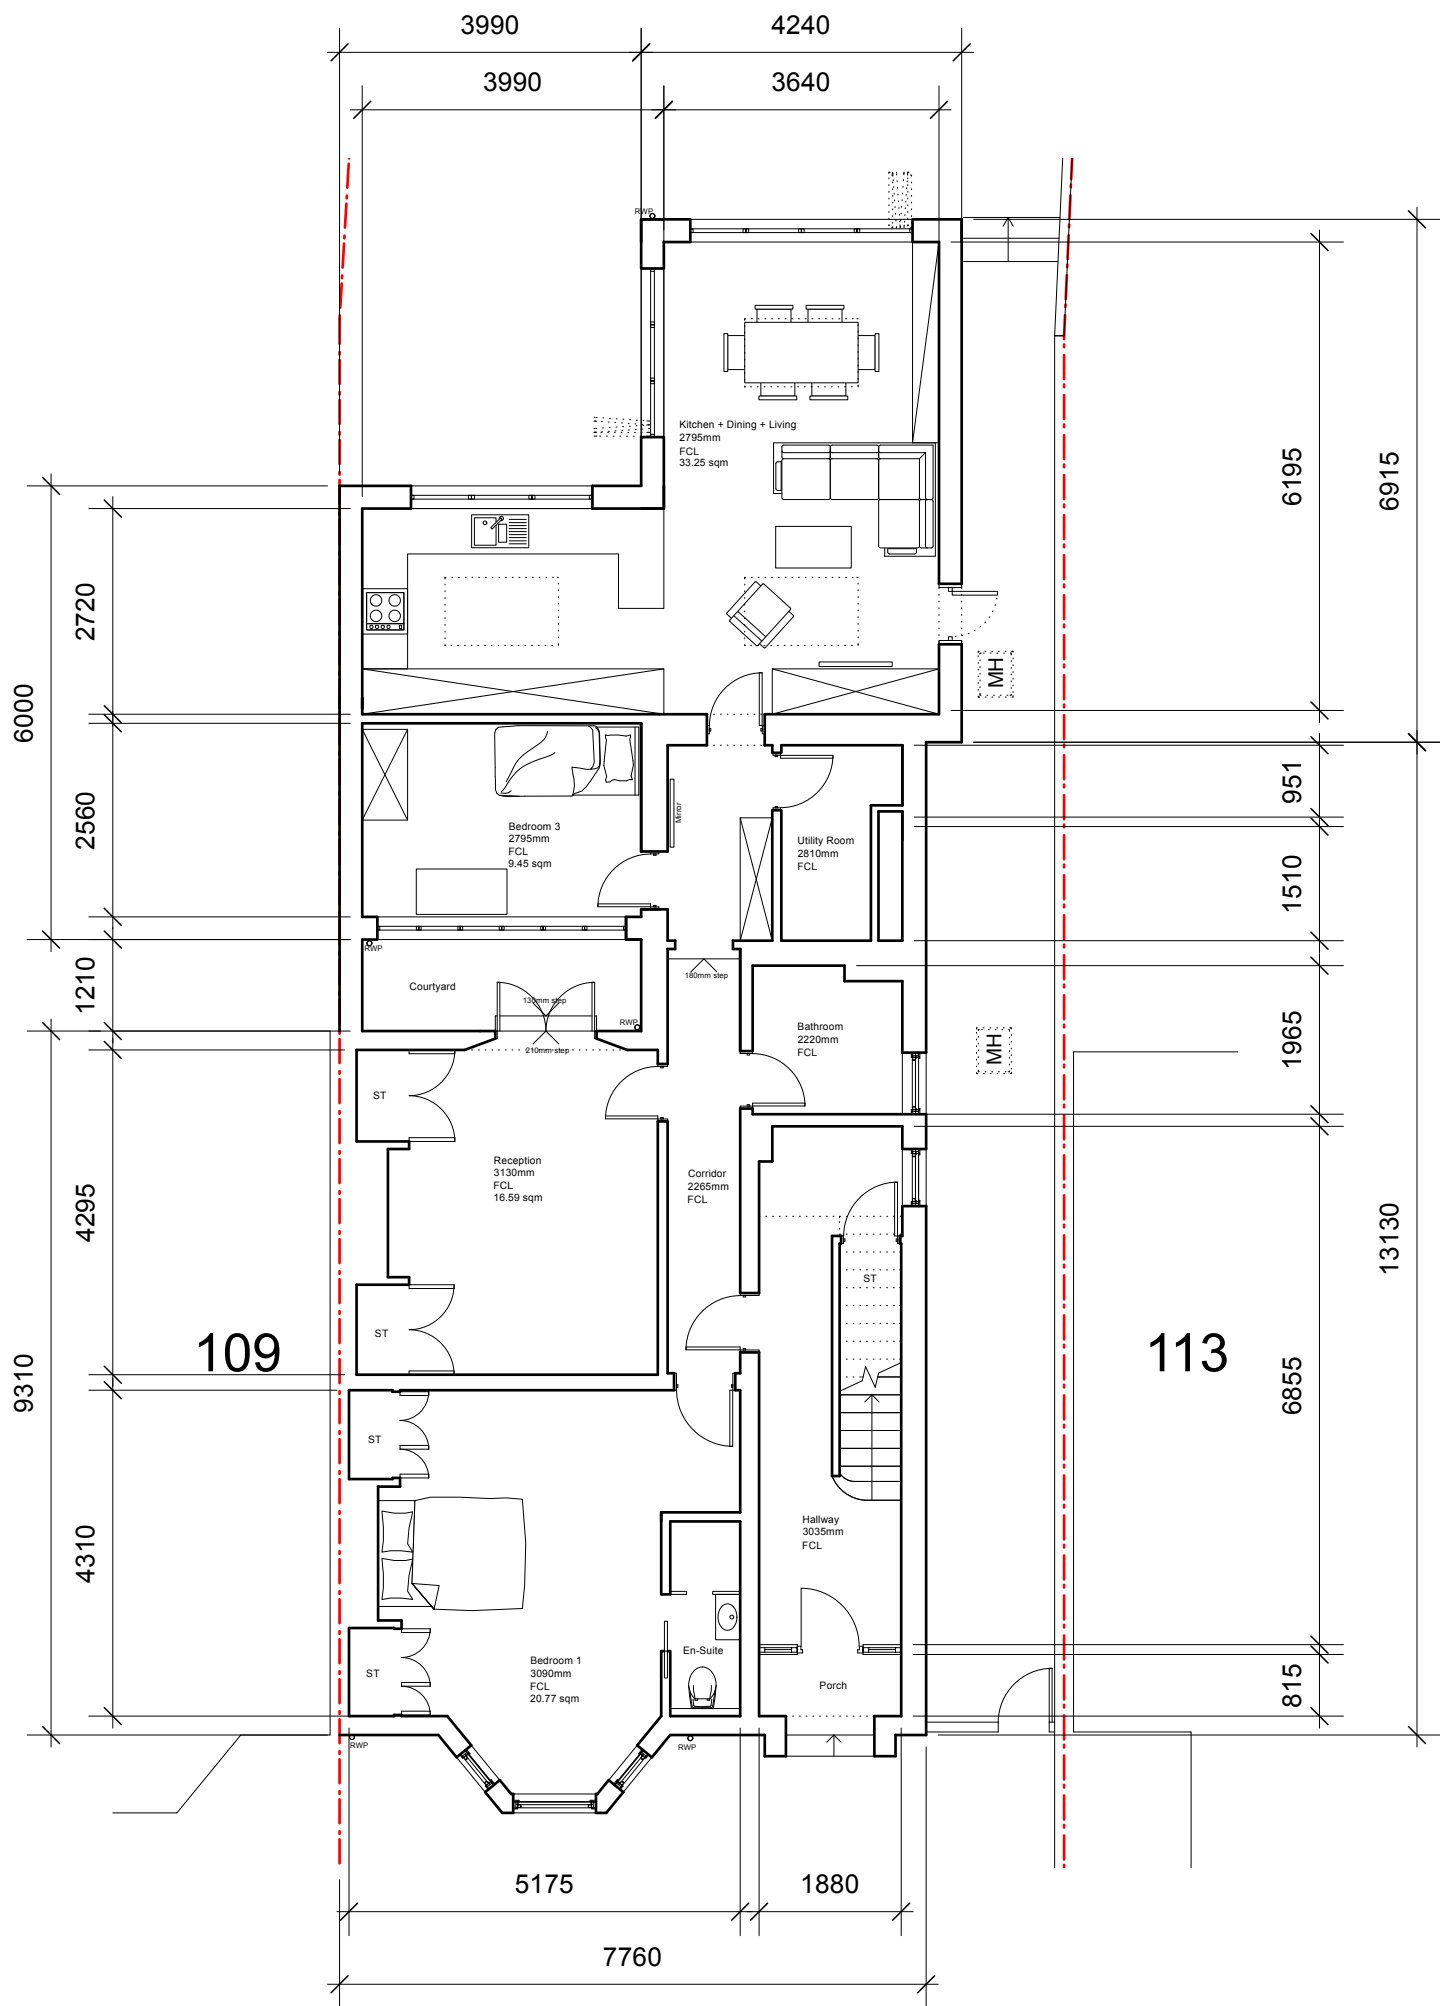

Approved Ground Floor Plan

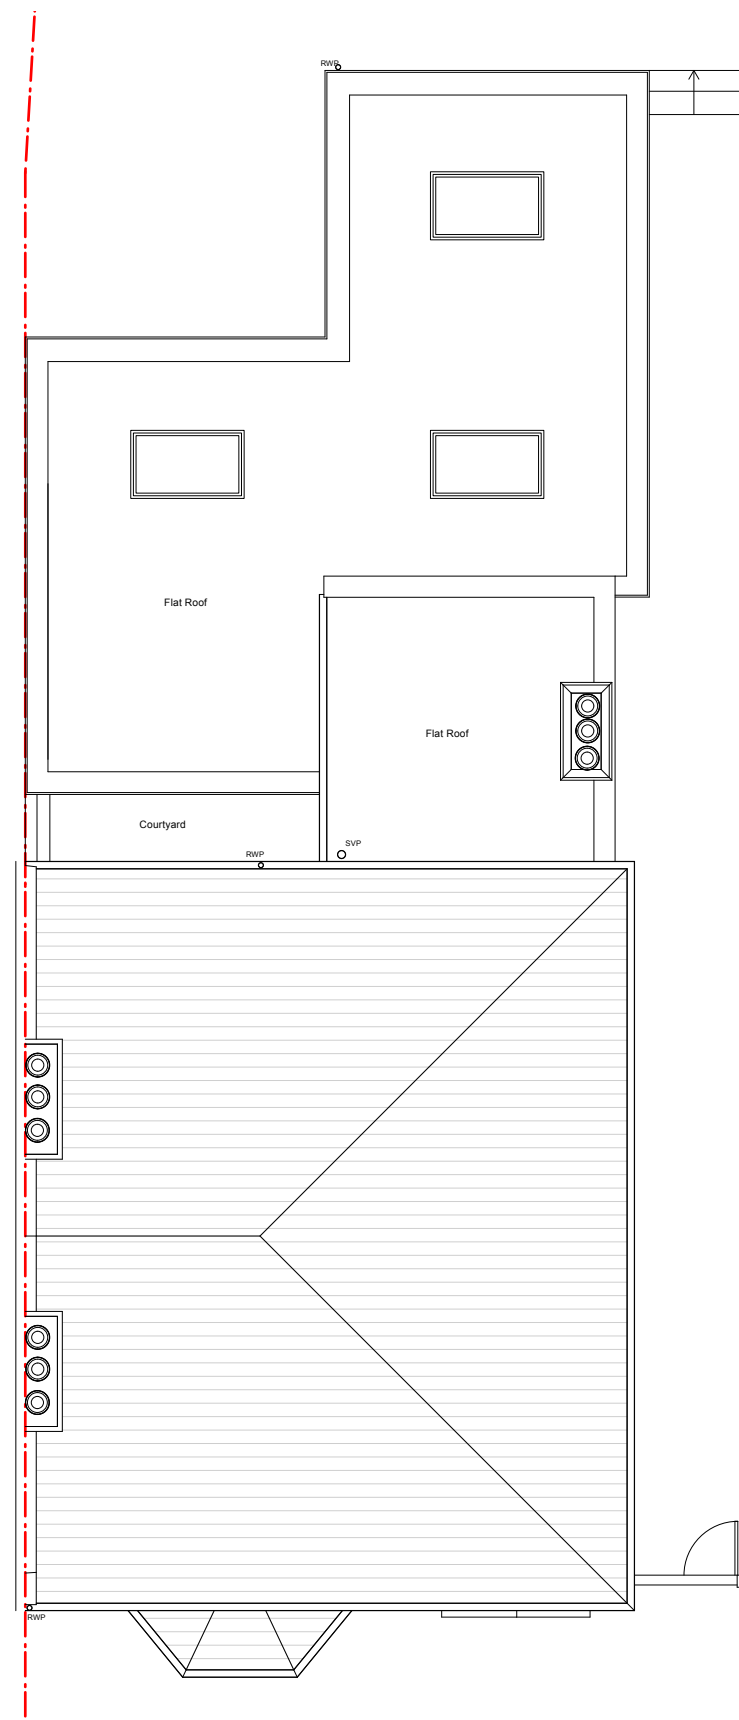

Approved Roof Plan

Shown as approved under 2023/2096/P on 19.02.2024

REV	DATE	COMMENT	DRW	CHK
07	26/02/2025	Update NMA	DS	HM
06	31/01/2025	Update	DS	HM
05	10/01/2025	Update	DS	HM
04	29/10/2024	Update	DS	HM
03	04/01/2024	Update	DS	HM
02	13/09/2023	Update	DS	HM
01	11/05/2023	Planning	DS	HM
00	09/05/2023	Initial issue	DS	HM



NOTES
 These drawings are for planning purposes only. All dimensions indicated are subject to alterations on site. Confirm all dimensions prior to ordering materials and commencing construction.

My-architect

Unit Number 213
 The BusWorks
 North Road
 London, N7 9DP

T 0203938 8753 E harry.molyneux@my-architect.io

PROJECT
 111 Chetwynd Road, Flat A, NW5 1DA
DRAWING
 Approved Floor Plans

SCALE
 1:100 @ A3

STATUS
 Planning

DRAWING No. 383/02/400 **REVISION** P07



Proposed Front Elevation



Proposed Rear Elevation

Approved rear bifold doors to be bifolding windows.

Shown as proposed

REV	DATE	COMMENT	DRW	CHK
07	26/02/2025	Update NMA	DS	HM
06	31/01/2025	Update	DS	HM
05	10/01/2025	Update	DS	HM
04	29/10/2024	Update	DS	HM
03	04/01/2024	Update	DS	HM
02	13/09/2023	Update	DS	HM
01	11/05/2023	Planning	DS	HM
00	09/05/2023	Initial issue	DS	HM



NOTES
 These drawings are for planning purposes only. All dimensions indicated are subject to alterations on site. Confirm all dimensions prior to ordering materials and commencing construction.

My-architect

Unit Number 213
 The BusWorks
 North Road
 London, N7 9DP


T 0203938 8753 E harry.molyneux@my-architect.io

PROJECT
 111 Chetwynd Road, Flat A, NW5 1DA
 DRAWING
 Proposed Elevations

SCALE
 1:100 @ A3

STATUS
 Planning

DRAWING No. **383/03/200** REVISION **P07**

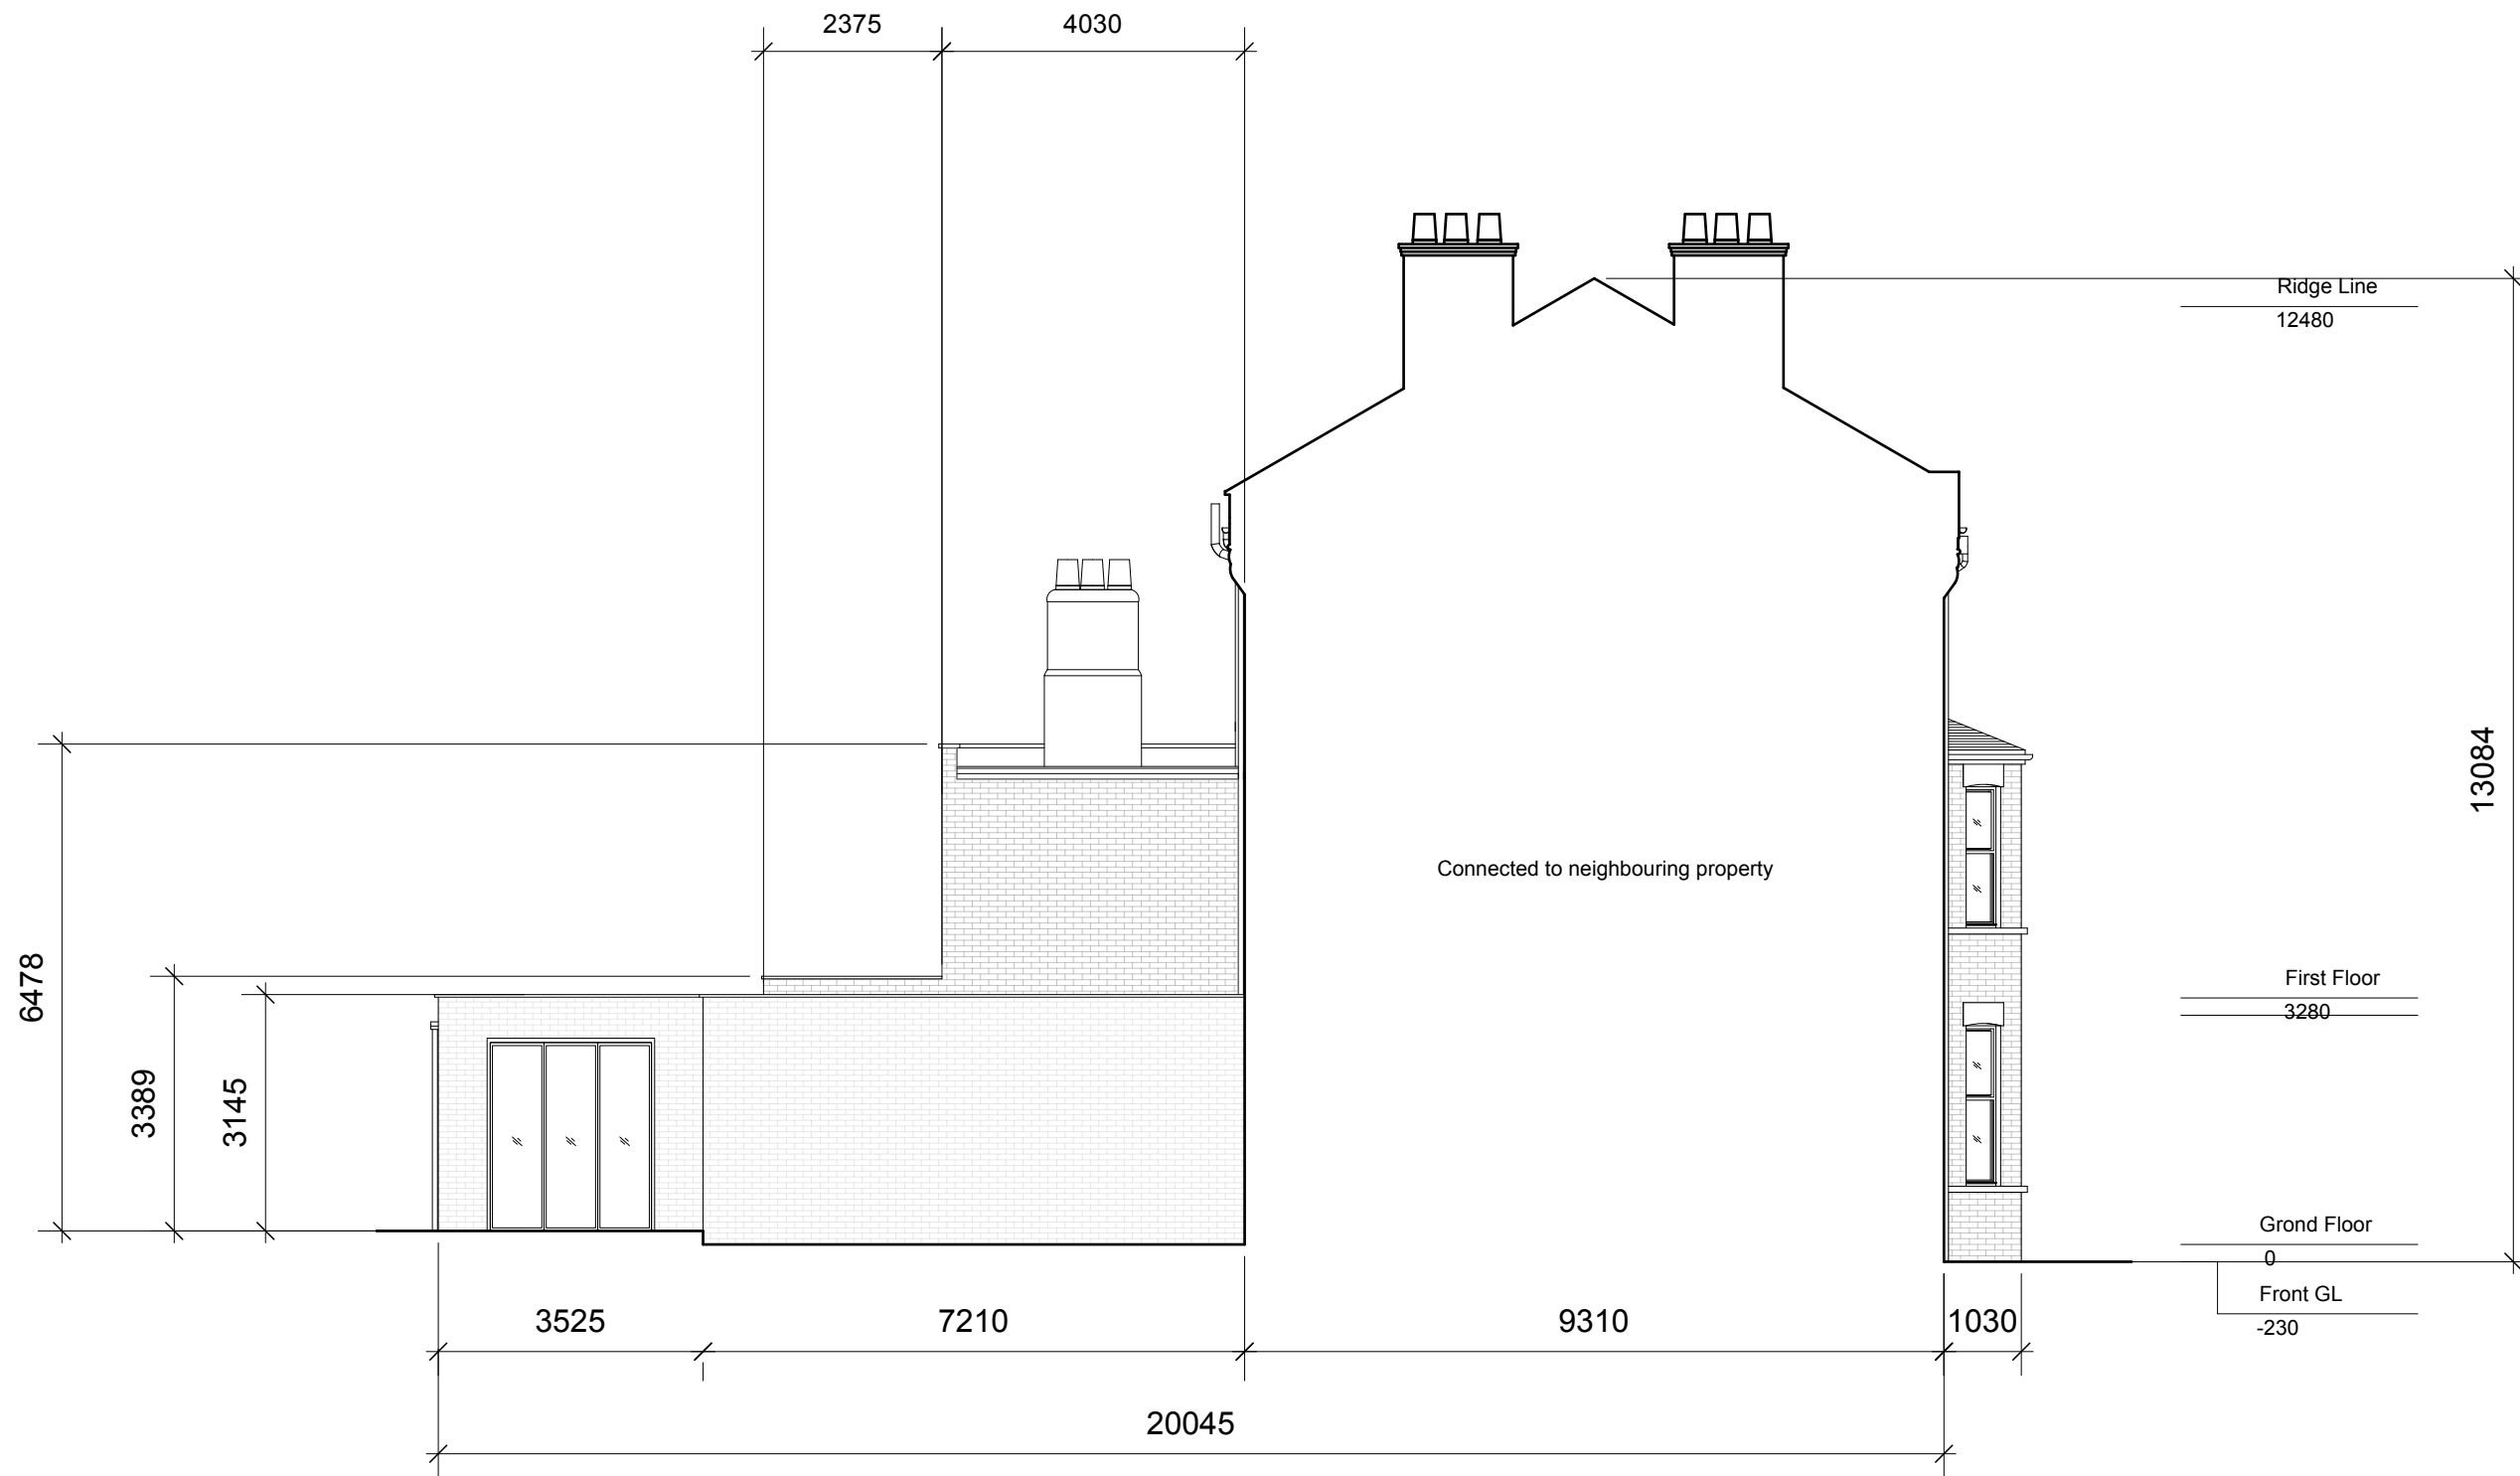

Proposed Side Elevation

Shown as proposed

REV	DATE	COMMENT	DRW	CHK
07	26/02/2025	Update NMA	DS	HM
06	31/01/2025	Update	DS	HM
05	10/01/2025	Update	DS	HM
04	29/10/2024	Update	DS	HM
03	04/01/2024	Update	DS	HM
02	13/09/2023	Update	DS	HM
01	11/05/2023	Planning	DS	HM
00	09/05/2023	Initial issue	DS	HM



NOTES
 These drawings are for planning purposes only. All dimensions indicated are subject to alterations on site. Confirm all dimensions prior to ordering materials and commencing construction.

My-architect

Unit Number 213
 The BusWorks
 North Road
 London, N7 9DP


T 0203938 8753 E harry.molyneux@my-architect.io

PROJECT
 111 Chetwynd Road, Flat A, NW5 1DA
 DRAWING
 Proposed Side Elevation

SCALE
 1:100 @ A3

STATUS
 Planning

DRAWING No. **383/03/201** REVISION **P07**

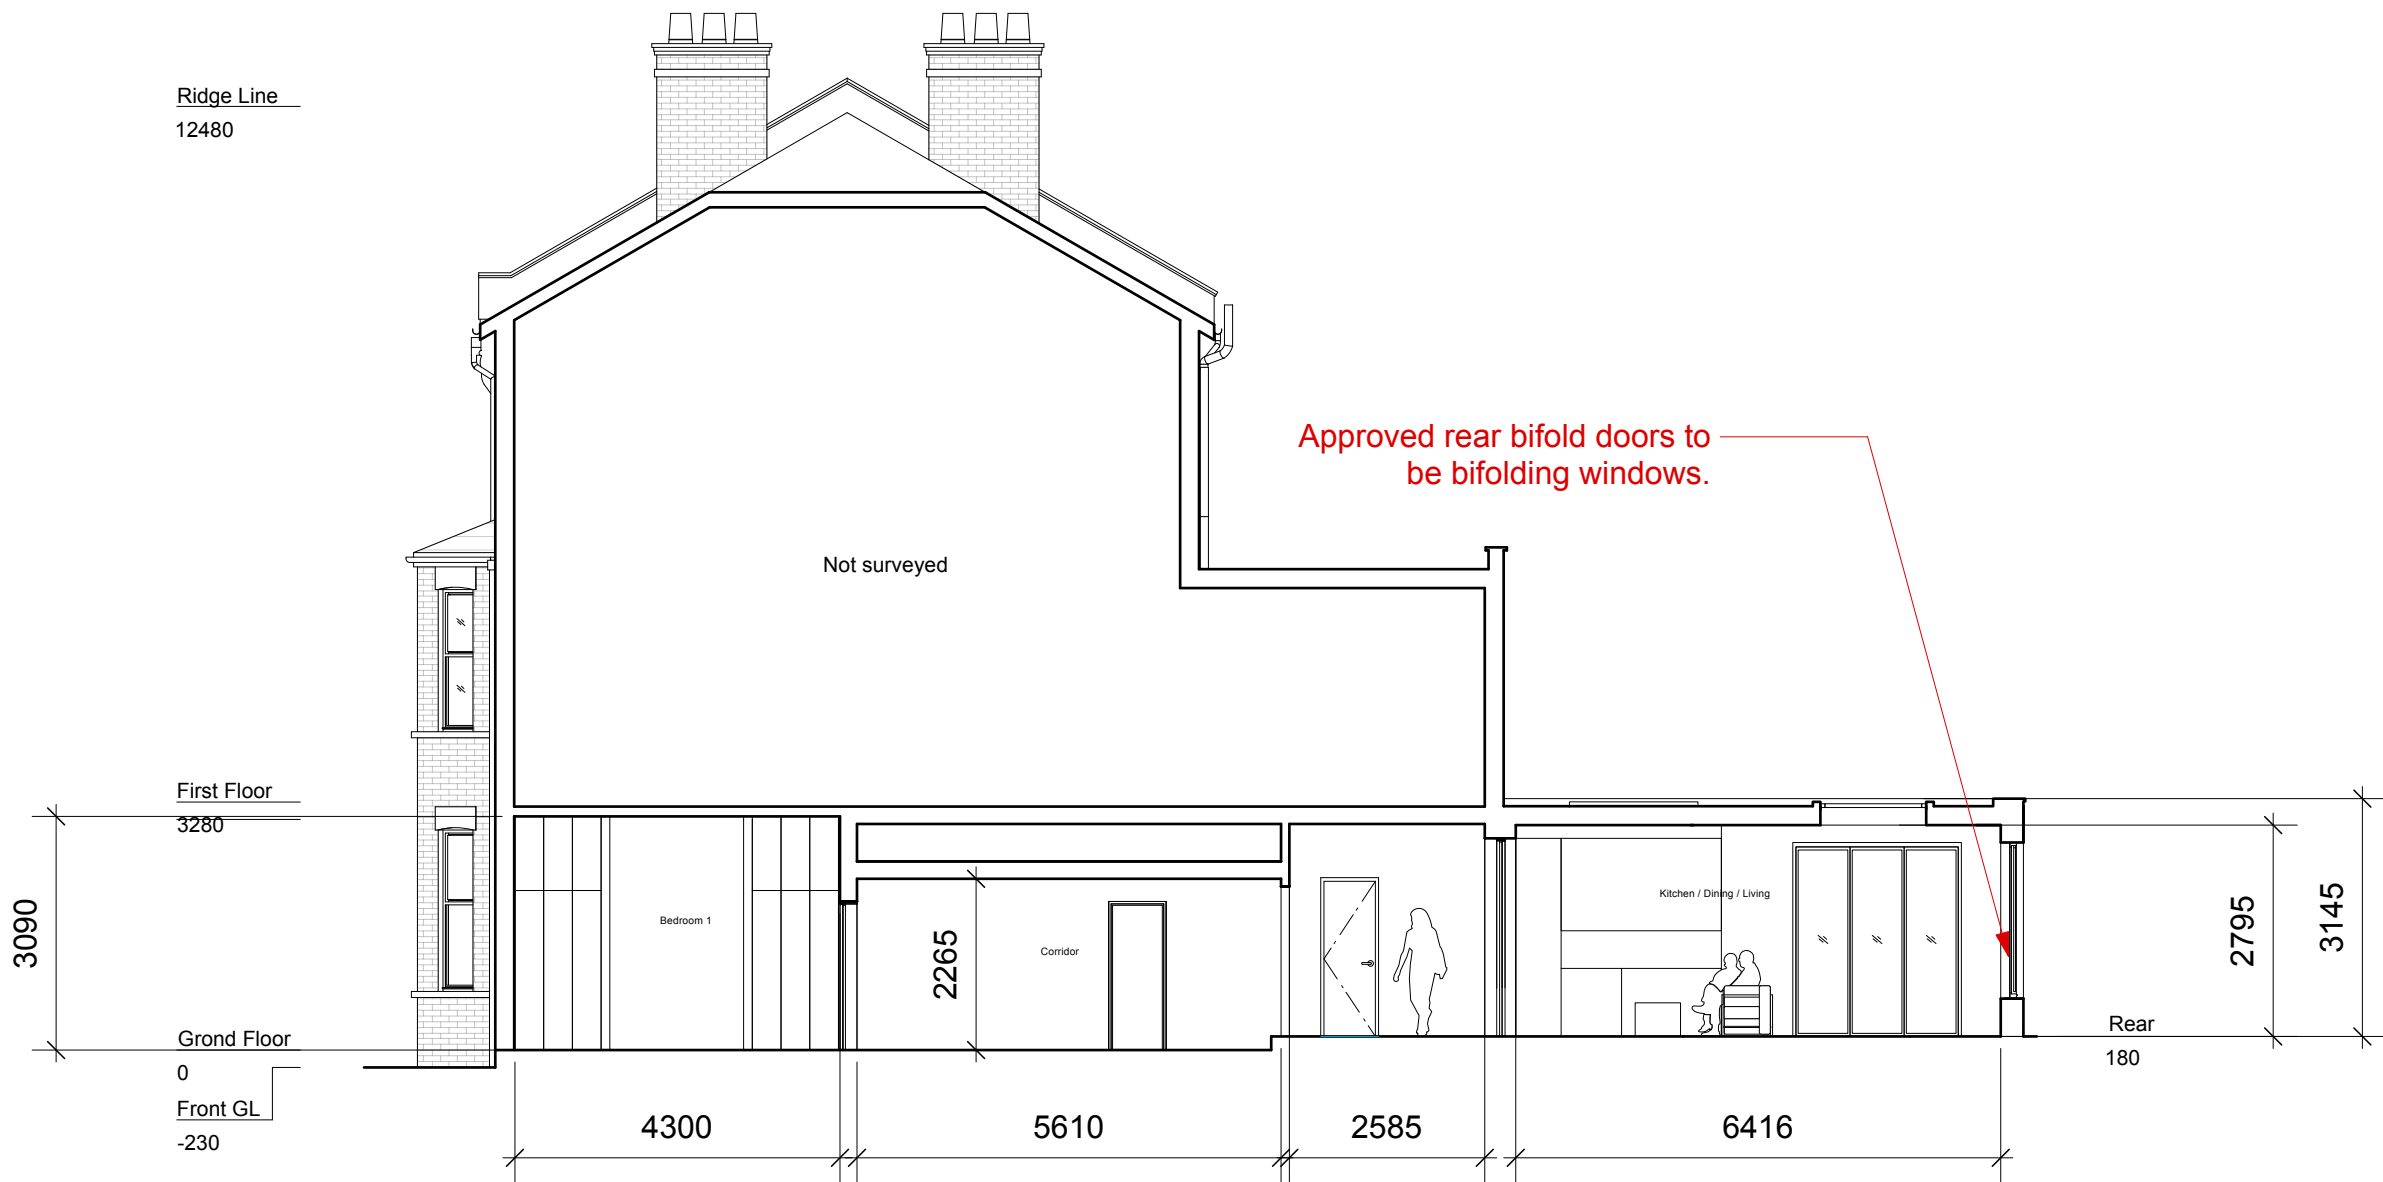

Shown as proposed

REV	DATE	COMMENT	DRW	CHK
07	26/02/2025	Update NMA	DS	HM
06	31/01/2025	Update	DS	HM
05	10/01/2025	Update	DS	HM
04	29/10/2024	Update	DS	HM
03	04/01/2024	Update	DS	HM
02	13/09/2023	Update	DS	HM
01	11/05/2023	Planning	DS	HM
00	09/05/2023	Initial issue	DS	HM



NOTES
These drawings are for planning purposes only. All dimensions indicated are subject to alterations on site. Confirm all dimensions prior to ordering materials and commencing construction.

My-architect

Unit Number 213
The BusWorks
North Road
London, N7 9DP

T 0203938 8753 E harry.molyneux@my-architect.io


PROJECT
111 Chetwynd Road, Flat A, NW5 1DA
DRAWING
Proposed Sections

SCALE
1:100 @ A3


STATUS
Planning

DRAWING No. **383/03/202** REVISION **P07**

Proposed Section AA

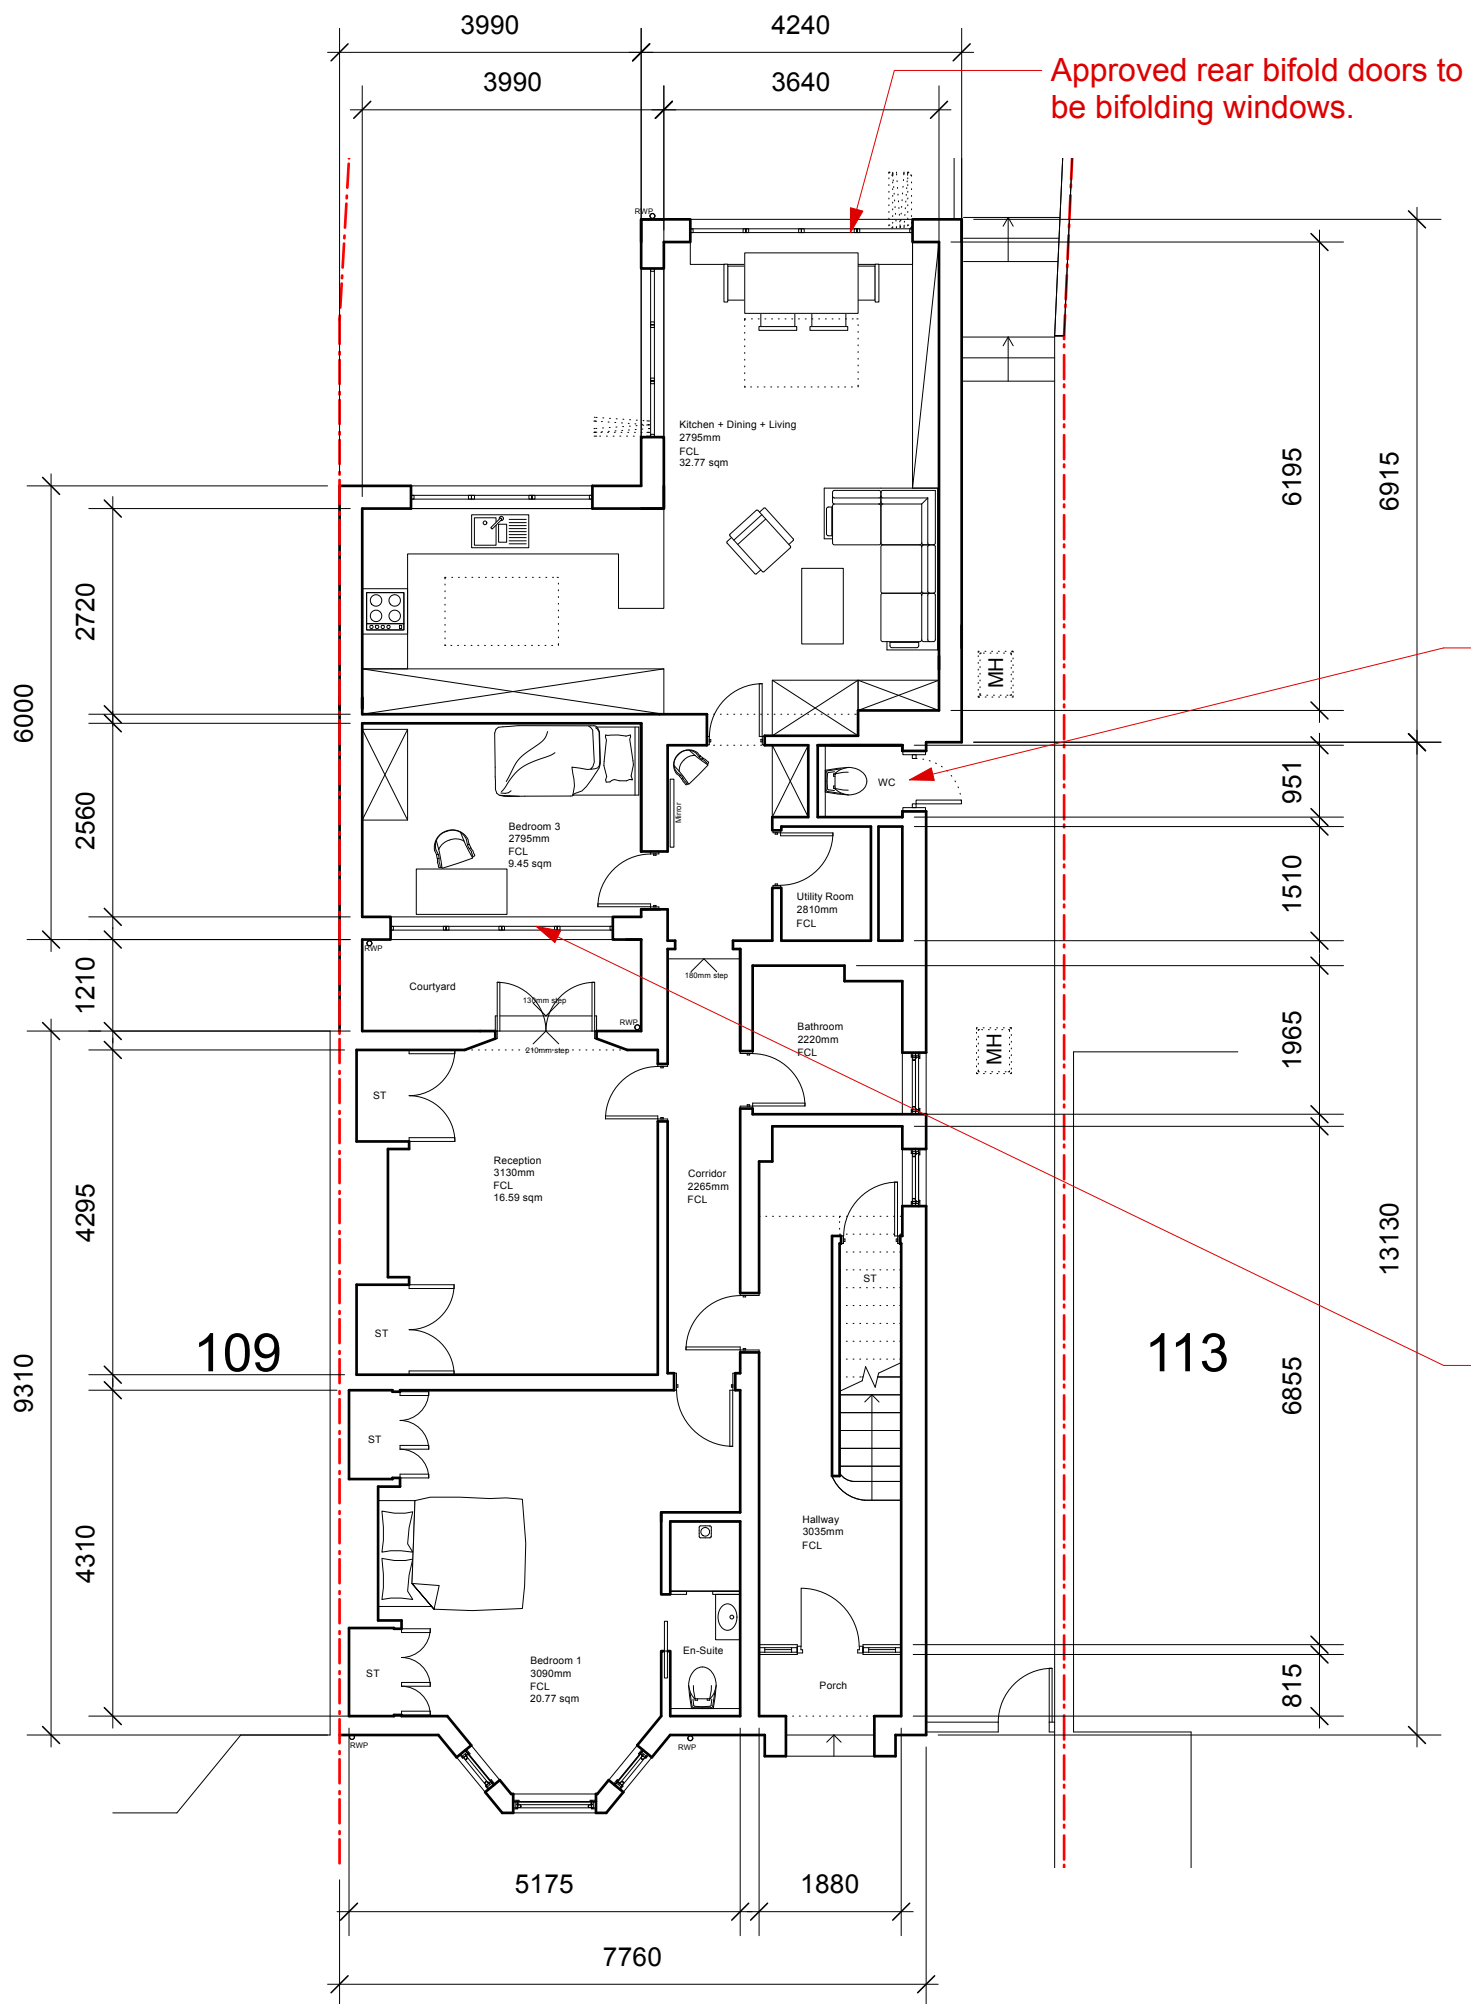

Proposed Ground Floor Plan

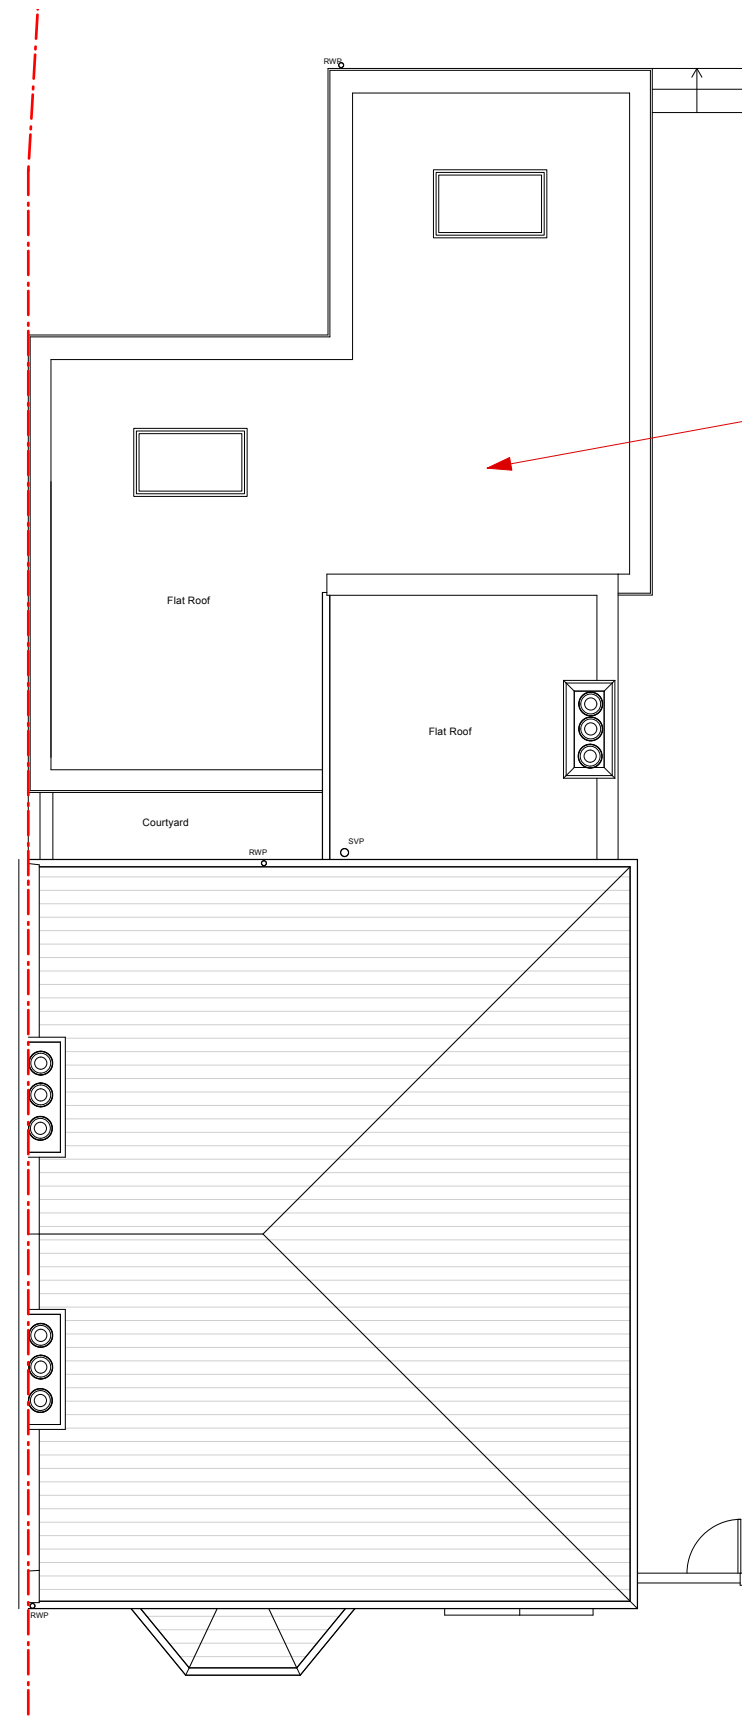

Proposed Roof Plan

Removal of approved rooflight.

Shown as proposed

REV	DATE	COMMENT	DRW	CHK
07	26/02/2025	Update NMA	DS	HM
06	31/01/2025	Update	DS	HM
05	10/01/2025	Update	DS	HM
04	29/10/2024	Update	DS	HM
03	04/01/2024	Update	DS	HM
02	13/09/2023	Update	DS	HM
01	11/05/2023	Planning	DS	HM
00	09/05/2023	Initial issue	DS	HM



NOTES
 These drawings are for planning purposes only. All dimensions indicated are subject to alterations on site. Confirm all dimensions prior to ordering materials and commencing construction.

My-architect

Unit Number 213
 The BusWorks
 North Road
 London, N7 9DP

T 0203938 8753 E harry.molyneux@my-architect.io

PROJECT
 111 Chetwynd Road, Flat A, NW5 1DA
 DRAWING
 Proposed Floor Plans

SCALE
 1:100 @ A3

STATUS
 Planning

DRAWING No. **383/03/400** REVISION **P07**




Existing Block Plan



Proposed Block Plan

REV	DATE	COMMENT	DRW	CHK
07	26/02/2025	Update NMA	DS	HM
06	31/01/2025	Update	DS	HM
05	10/01/2025	Update	DS	HM
04	29/10/2024	Update	DS	HM
03	04/01/2024	Update	DS	HM
02	13/09/2023	Update	DS	HM
01	11/05/2023	Planning	DS	HM
00	09/05/2023	Initial issue	DS	HM

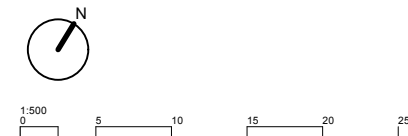

NOTES
 These drawings are for planning purposes only. All dimensions indicated are subject to alterations on site. Confirm all dimensions prior to ordering materials and commencing construction.

My-architect

Unit Number 213
 The BusWorks
 North Road
 London, N7 9DP
 T 0203938 8753 E harry.molyneux@my-architect.io

PROJECT
 111 Chetwynd Road, Flat A, NW5 1DA
 DRAWING
 Block Plans
 SCALE
 1:500 @ A3
 STATUS
 Planning

DRAWING No. **383/01/500** REVISION **P07**