

PLEASE NOTE:

1. All dimensions to be verified on site before commencement.
 2. Contractor must consult the engineer's drawings before proceeding with the work.
 3. Contractor, sub-contractor or supplier is to report any errors, omission, or discrepancies on the drawings, and shall not vary any work shown on the drawings without obtaining prior approval from the architect.
 4. This drawing and design are copyright to SD and remains the property of SD and as such the contents must not be disclosed to anyone or reproduced in any way without prior consent from SD.


5. All design concepts are the exclusive property of SD, and may not be adapted, reproduced, or copied without the written consent or permission of SD.
 6. These plans are subject to any variations required or recommended by any legal authority, or for the better performance of the works.
 7. All materials, components, and workmanship to comply with the relevant British Standards, Codes of Practice, and appropriate manufacturers' recommendations.

Rev	Issued for	Date	By	Issued
00	PLANNING	10.03.2025	By	BL

SCHNEIDER DESIGNERS
 architecture . design . interiors


Basement Unit, 14 Eldon Grove, London NW3 5PT
 Tel: +44 (0) 020 7435 7105
 enquiries@schneiderdesigners.co.uk
 www.schneiderdesigners.co.uk

PROJECT 42A Denning Road London NW3 1SU		PROJECT NO. 251	
SCALE 1:100	FORMAT A3	DRAWN BL	ISSUED BL
DRAWING TITLE Existing Lower & Upper Ground Floor & Roof		DRAWING NO. 251.(1).0.001	DATE 10-Mar-25
STATUS Planning		REV 00	

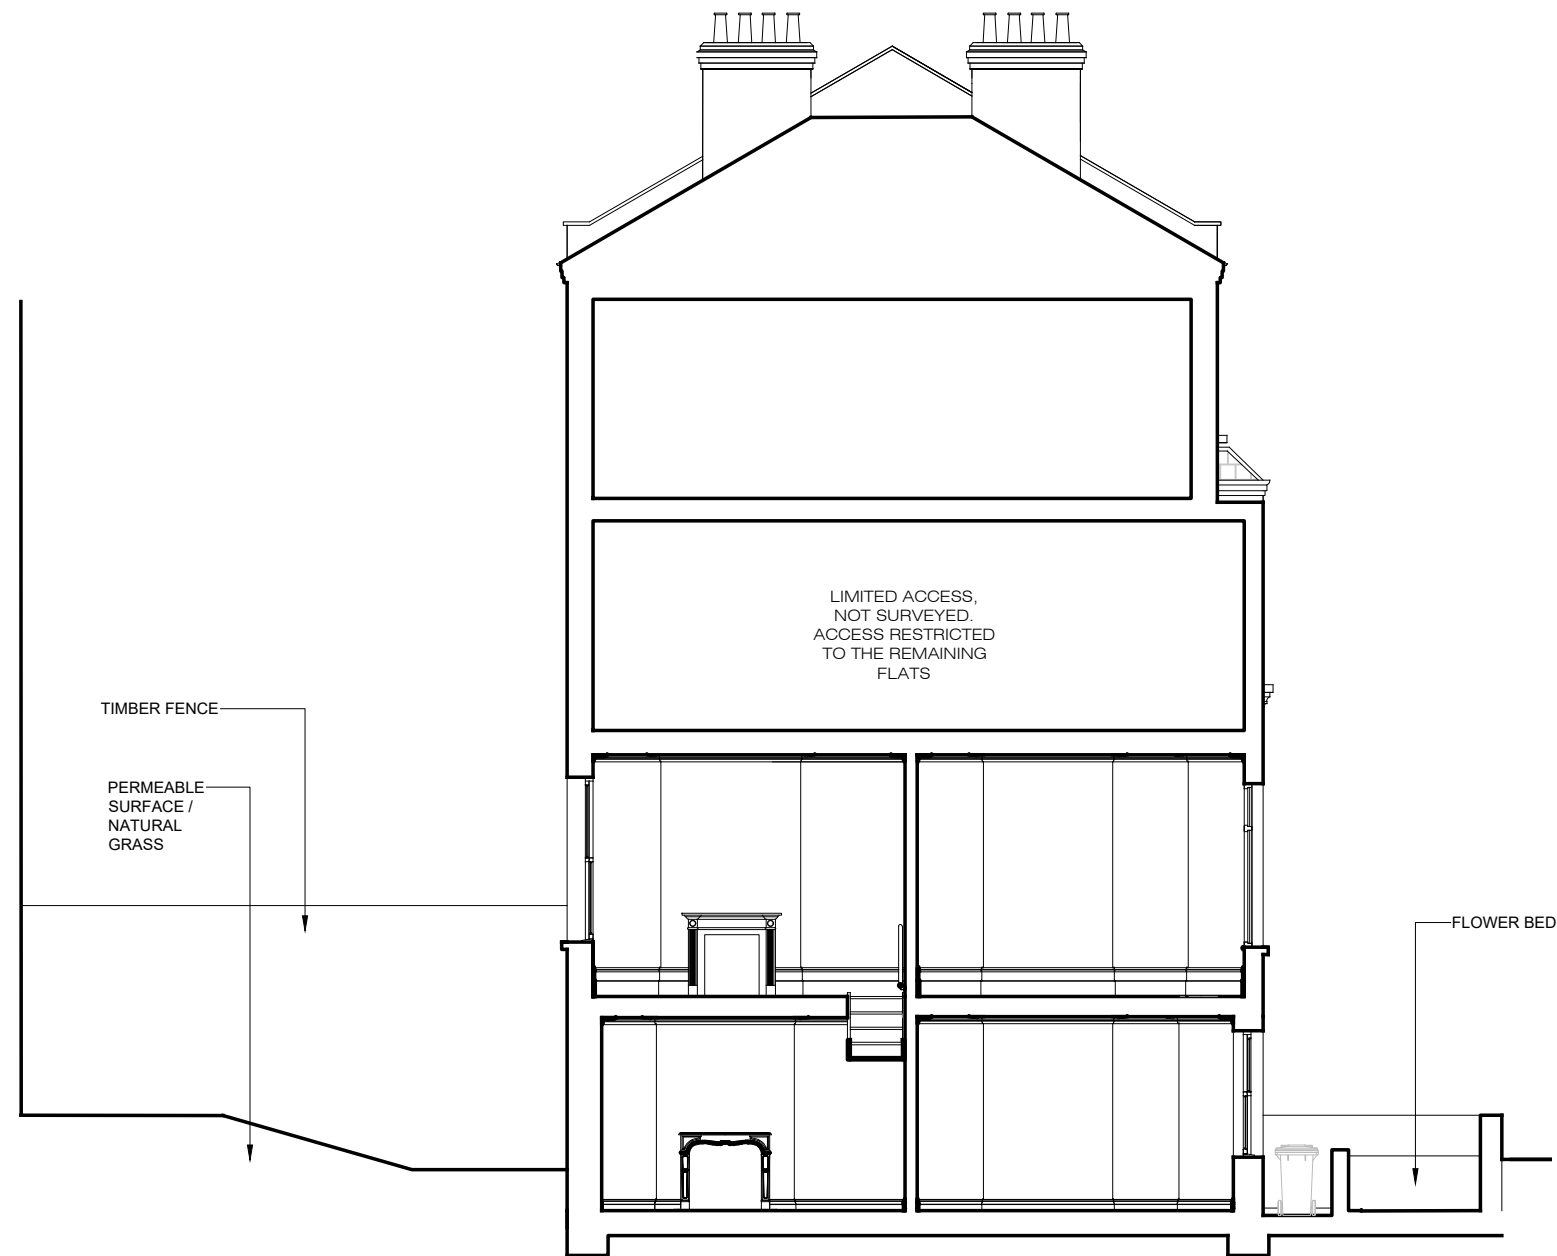

Section 01

scale: 1:100

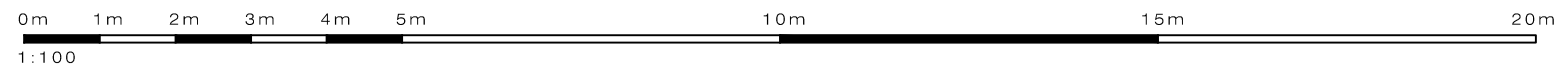

PLEASE NOTE:

1. All dimensions to be verified on site before commencement.
2. Contractor must consult the engineer's drawings before proceeding with the work.
3. Contractor, sub-contractor or supplier is to report any errors, omission, or discrepancies on the drawings, and shall not vary any work shown on the drawings without obtaining prior approval from the architect.
4. This drawing and design are copyright to SD and remains the property of SD and as such the contents must not be disclosed to anyone or reproduced in any way without prior consent from SD.

5. All design concepts are the exclusive property of SD, and may not be adapted, reproduced, or copied without the written consent or permission of SD.
6. These plans are subject to any variations required or recommended by any legal authority, or for the better performance of the works.
7. All materials, components, and workmanship to comply with the relevant British Standards, Codes of Practice, and appropriate manufacturers' recommendations.

Rev	Issued for	Date	By	Issued
00	PLANNING	10.03.2025	By	BL

SCHNEIDER DESIGNERS
architecture . design . interiors




Basement Unit, 14 Eldon Grove, London NW3 5PT
Tel: +44 (0) 020 7435 7105
enquiries@schneiderdesigners.co.uk
www.schneiderdesigners.co.uk

PROJECT		42A Denning Road London NW3 1SU		PROJECT NO.	251
SCALE	1:100	FORMAT	A3	DRAWN	BL
				ISSUED	BL
DRAWING TITLE		Existing		DRAWING NO.	251.(1).0.002
Section 01		STATUS		REV	00
		Planning			



Existing Front Elevation

scale: 1:100

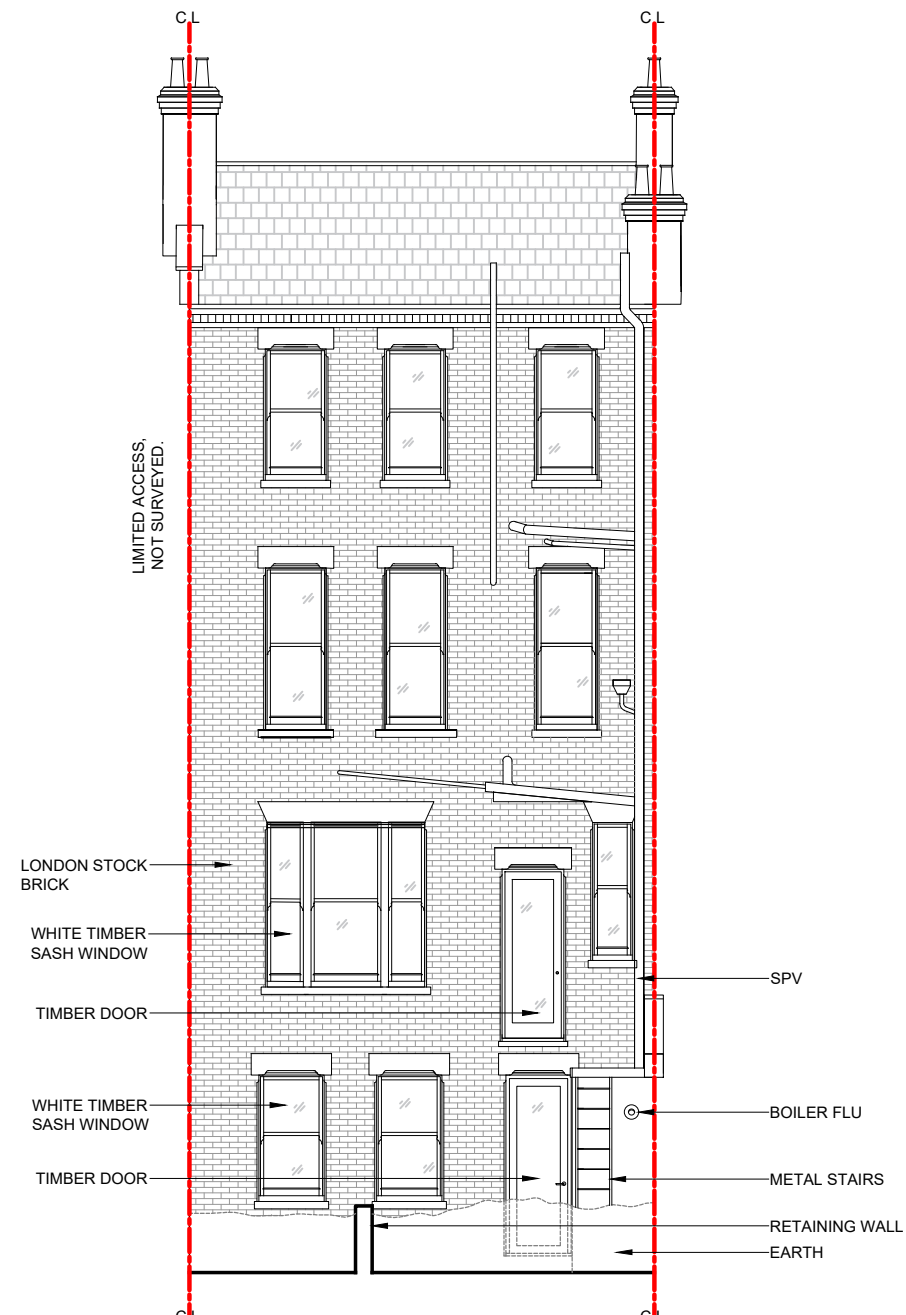

Existing Front Elevation

scale: 1:100

PLEASE NOTE:

1. All dimensions to be verified on site before commencement.
2. Contractor must consult the engineer's drawings before proceeding with the work.
3. Contractor, sub-contractor or supplier is to report any errors, omission, or discrepancies on the drawings, and shall not vary any work shown on the drawings without obtaining prior approval from the architect.
4. This drawing and design are copyright to SD and remains the property of SD and as such the contents must not be disclosed to anyone or reproduced in any way without prior consent from SD.

5. All design concepts are the exclusive property of SD, and may not be adapted, reproduced, or copied without the written consent or permission of SD.
6. These plans are subject to any variations required or recommended by any legal authority, or for the better performance of the works.
7. All materials, components, and workmanship to comply with the relevant British Standards, Codes of Practice, and appropriate manufacturers' recommendations.

Rev	Issued for	Date	By	Issued
00	PLANNING	10.03.2025	By	BL

SCHNEIDER DESIGNERS
architecture . design . interiors



Basement Unit, 14 Eldon Grove, London NW3 5PT
Tel: +44 (0) 020 7435 7105
enquiries@schneiderdesigners.co.uk
www.schneiderdesigners.co.uk

PROJECT 42A Denning Road London NW3 1SU		PROJECT NO. 251	
SCALE 1:100	FORMAT A3	DRAWN BL	ISSUED BL
DRAWING TITLE Existing Front & Rear Elevation		DRAWING NO. 251.(1).0.003	REV 00
STATUS Planning		DATE 10-Mar-25	