


General Notes:

- Do not scale this drawing, all dimensions must be checked on site and any discrepancies reported to the Architect/ Designer or Construction Manager.
- This document has been prepared in accordance with the scope of Studio FADE's appointment by the Client and is subject to the terms of that appointment. Studio FADE accepts no liability for any use of this document other than by the Client and only for the purposes for which it was prepared and issued.
- Distribution, copying or disclosure of this drawing is strictly prohibited by copyright except for use in connection with this project.
- This drawing is to be read in conjunction with the specifications for the works (where applicable), all relevant structural engineer's drawings and details and any other specialist's drawings.
- Any conflicting information on the drawing must immediately be reported to the Architect/ Designer or Construction Manager before the relevant work is put in hand.
- The contractor shall be responsible for the design and implementation of all temporary works, and the safety and stability of the new works and adjacent structures during construction.
- Where a product is specified to be obtained from a manufacturer or supplier, the contractor shall install the product in accordance with the instructions supplied by the manufacturer. Should there be any variation between the work specified on the drawings and the manufacturers instructions, the contractor shall refer the matter to the Architect for instruction before proceeding.

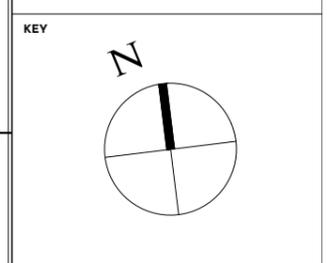


NOTES

- Existing extension line
- New Walls
- Existing walls

Planning

Revision Notes

Rev	By	Date	Description

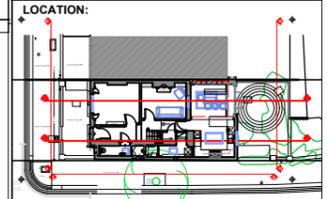

STUDIO FADE
Interiors|Architecture|Design

www.studiofade.com
A: N.21 St. Hilda's Close, NW5 2LL, London. E: hello@studiofade.com
T: +44(0) 7814 79733


Project:
42 Bartholomew Villas, NW5 2LL

Title:
Proposed Ground floor plan Opt 01 or 04

Job no: 047	Drawing No: PL_01	Date: 10/02/2025
drawn by: AL	checked by: -	scale: 1:50 @A3 1:100 @ A4
ref:		



1 Proposed Ground floor plan



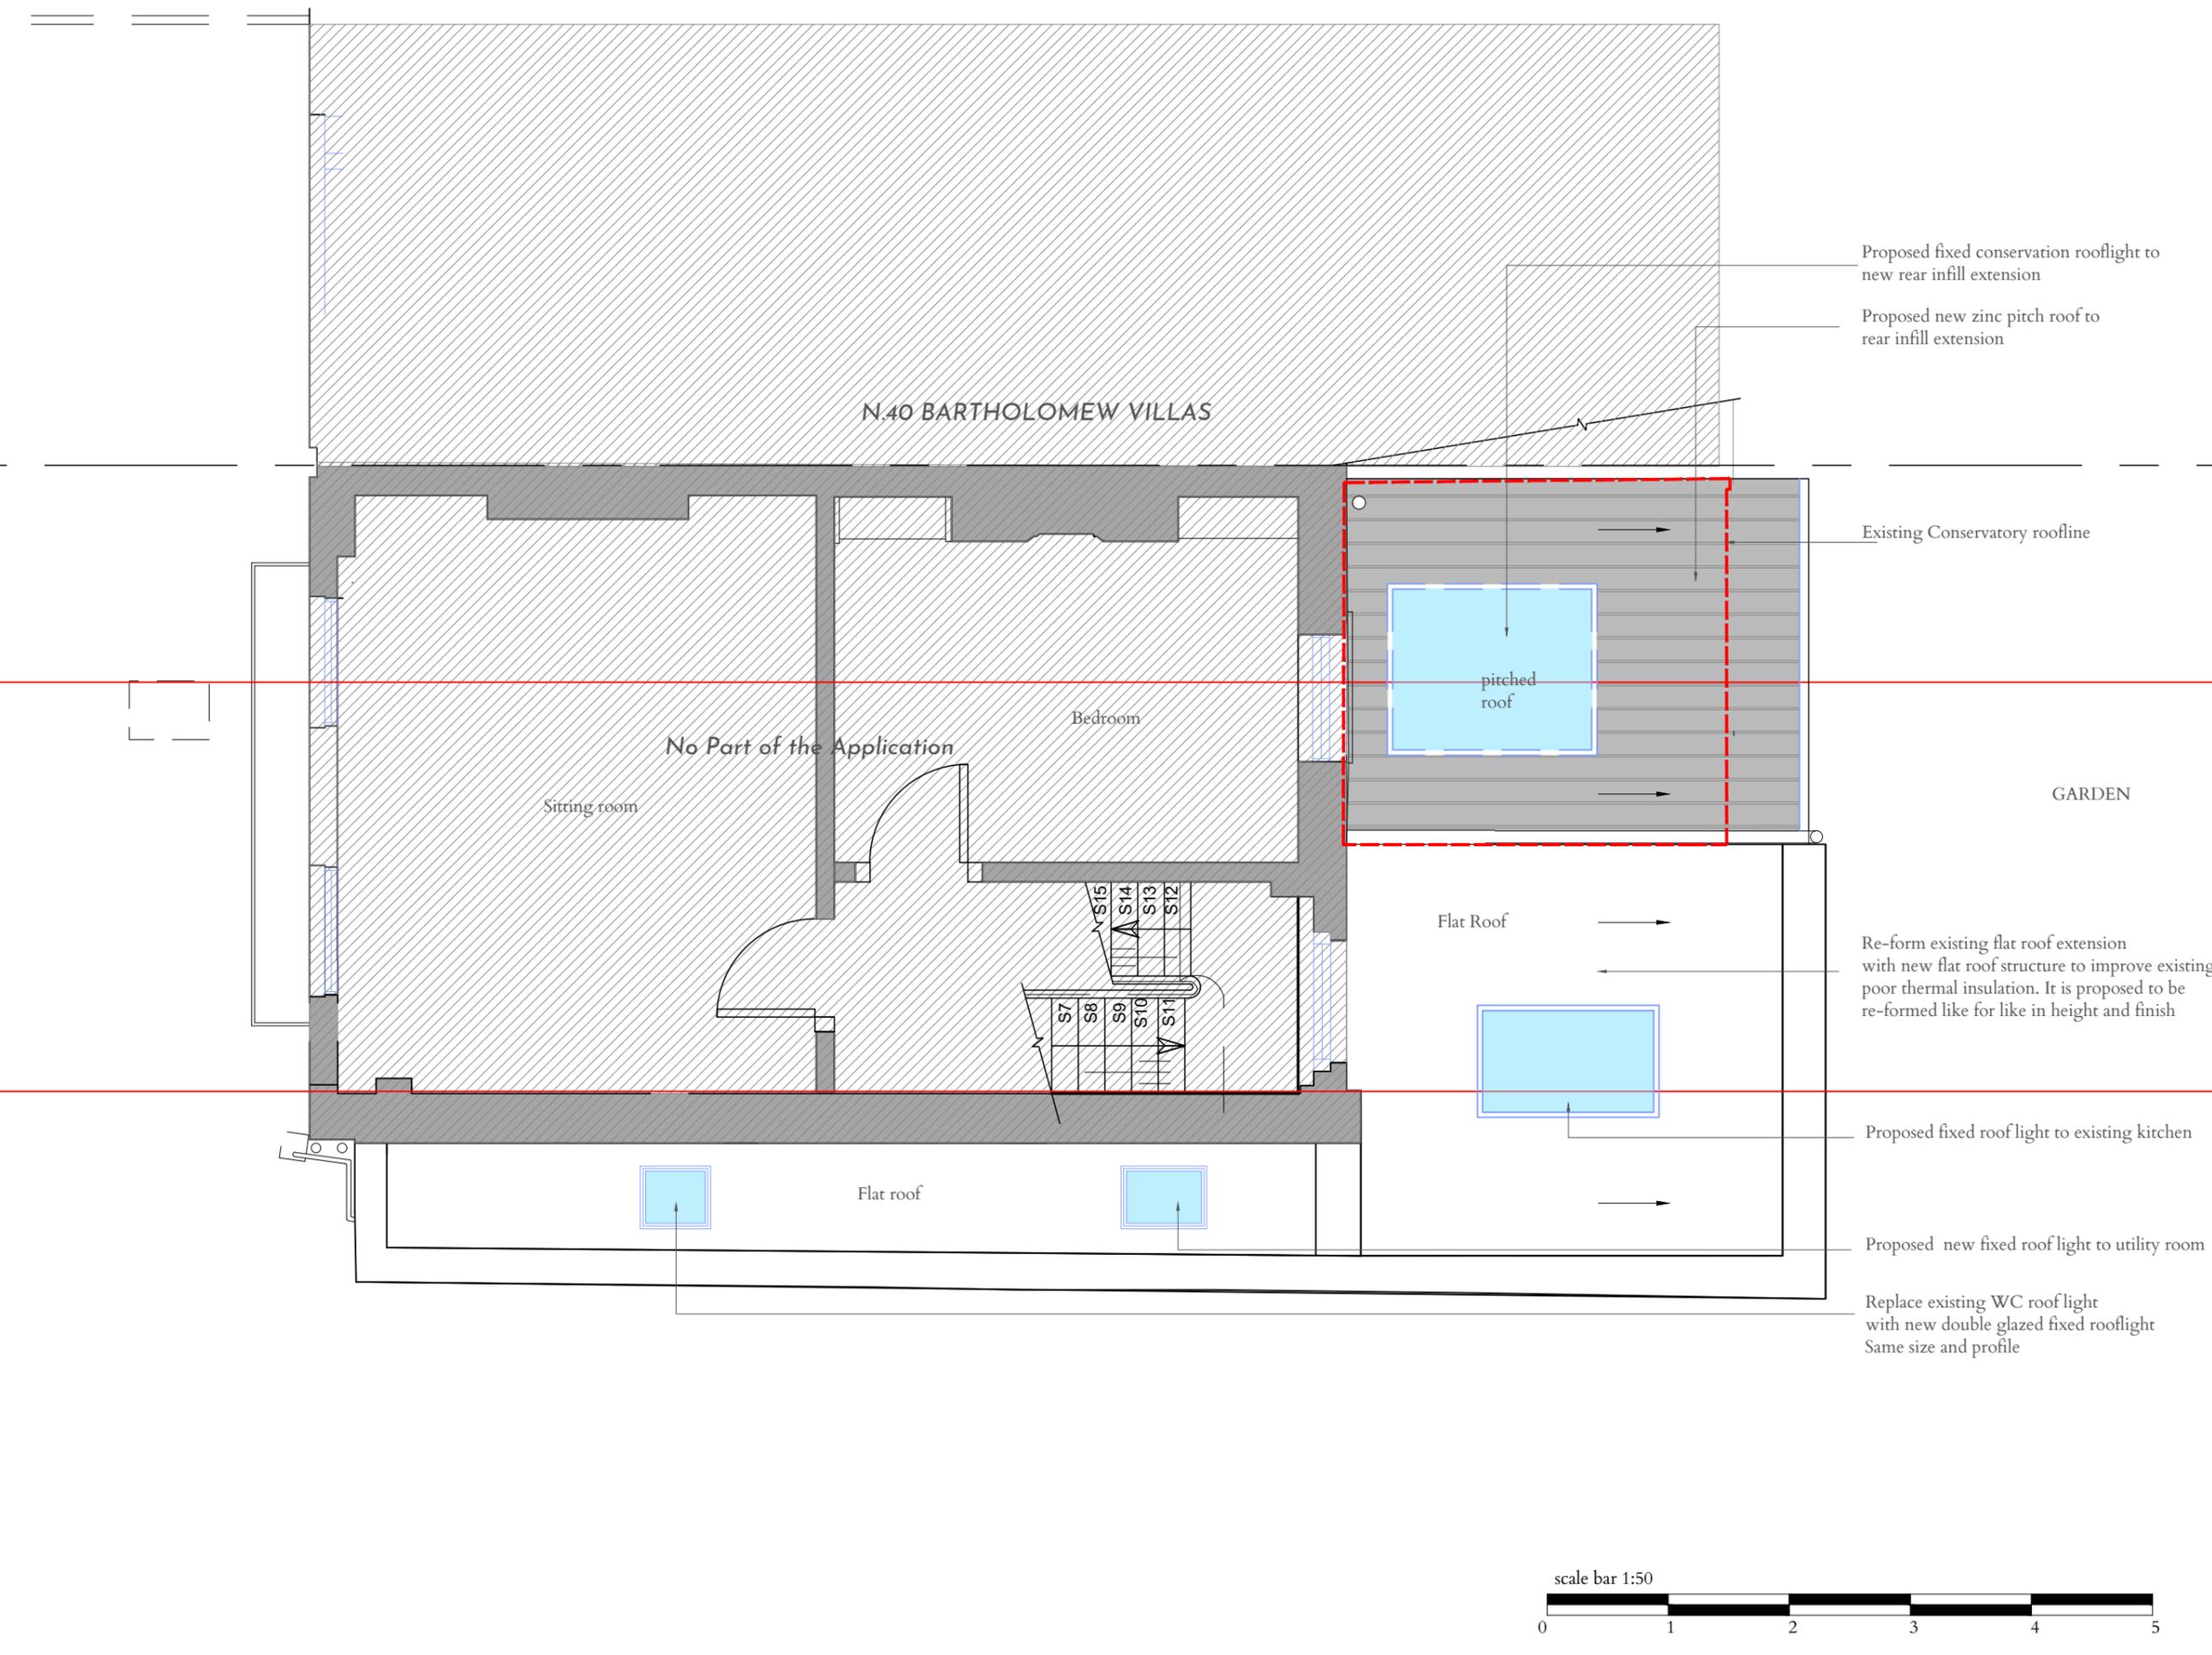

General Notes:


- Do not scale this drawing, all dimensions must be checked on site and any discrepancies reported to the Architect/ Designer or Construction Manager.
- This document has been prepared in accordance with the scope of Studio FADE's appointment by the Client and is subject to the terms of that appointment. Studio FADE accepts no liability for any use of this document other than by the Client and only for the purposes for which it was prepared and issued.
- Distribution, copying or disclosure of this drawing is strictly prohibited by copyright except for use in connection with this project.
- This drawing is to be read in conjunction with the specifications for the works (where applicable), all relevant structural engineer's drawings and details and any other specialist's drawings.
- Any conflicting information on the drawing must immediately be reported to the Architect/ Designer or Construction Manager before the relevant work is put in hand.
- The contractor shall be responsible for the design and implementation of all temporary works, and the safety and stability of the new works and adjacent structures during construction.
- Where a product is specified to be obtained from a manufacturer or supplier, the contractor shall install the product in accordance with the instructions supplied by the manufacturer. Should there be any variation between the work specified on the drawings and the manufacturers instructions, the contractor shall refer the matter to the Architect for instruction before proceeding.

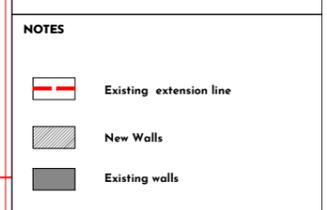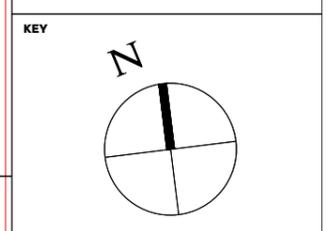

Planning

Revision Notes

Rev	By	Date	Description

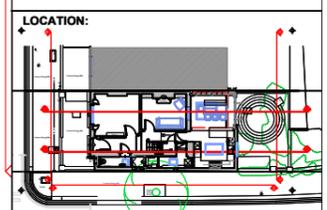

STUDIO FADE
Interiors|Architecture|Design

www.studiofade.com
A: N.21 St. Hilda's Close, N16 6JY, London. E: hello@studiofade.com T: +44(0) 7814 470733



Project:
42 Bartholomew Villas, NW5 2LL

Title: Second floor plan & Proposed Extension Roof


Job no: 047	Drawing No: PL_02	Date: 10/02/2025
drawn by: AL	checked by: -	scale: 1:50 @A3 1:100 @ A4
ref:		



1 Existing Second floor plan/Roof plan to Existing extension and conservatory plan

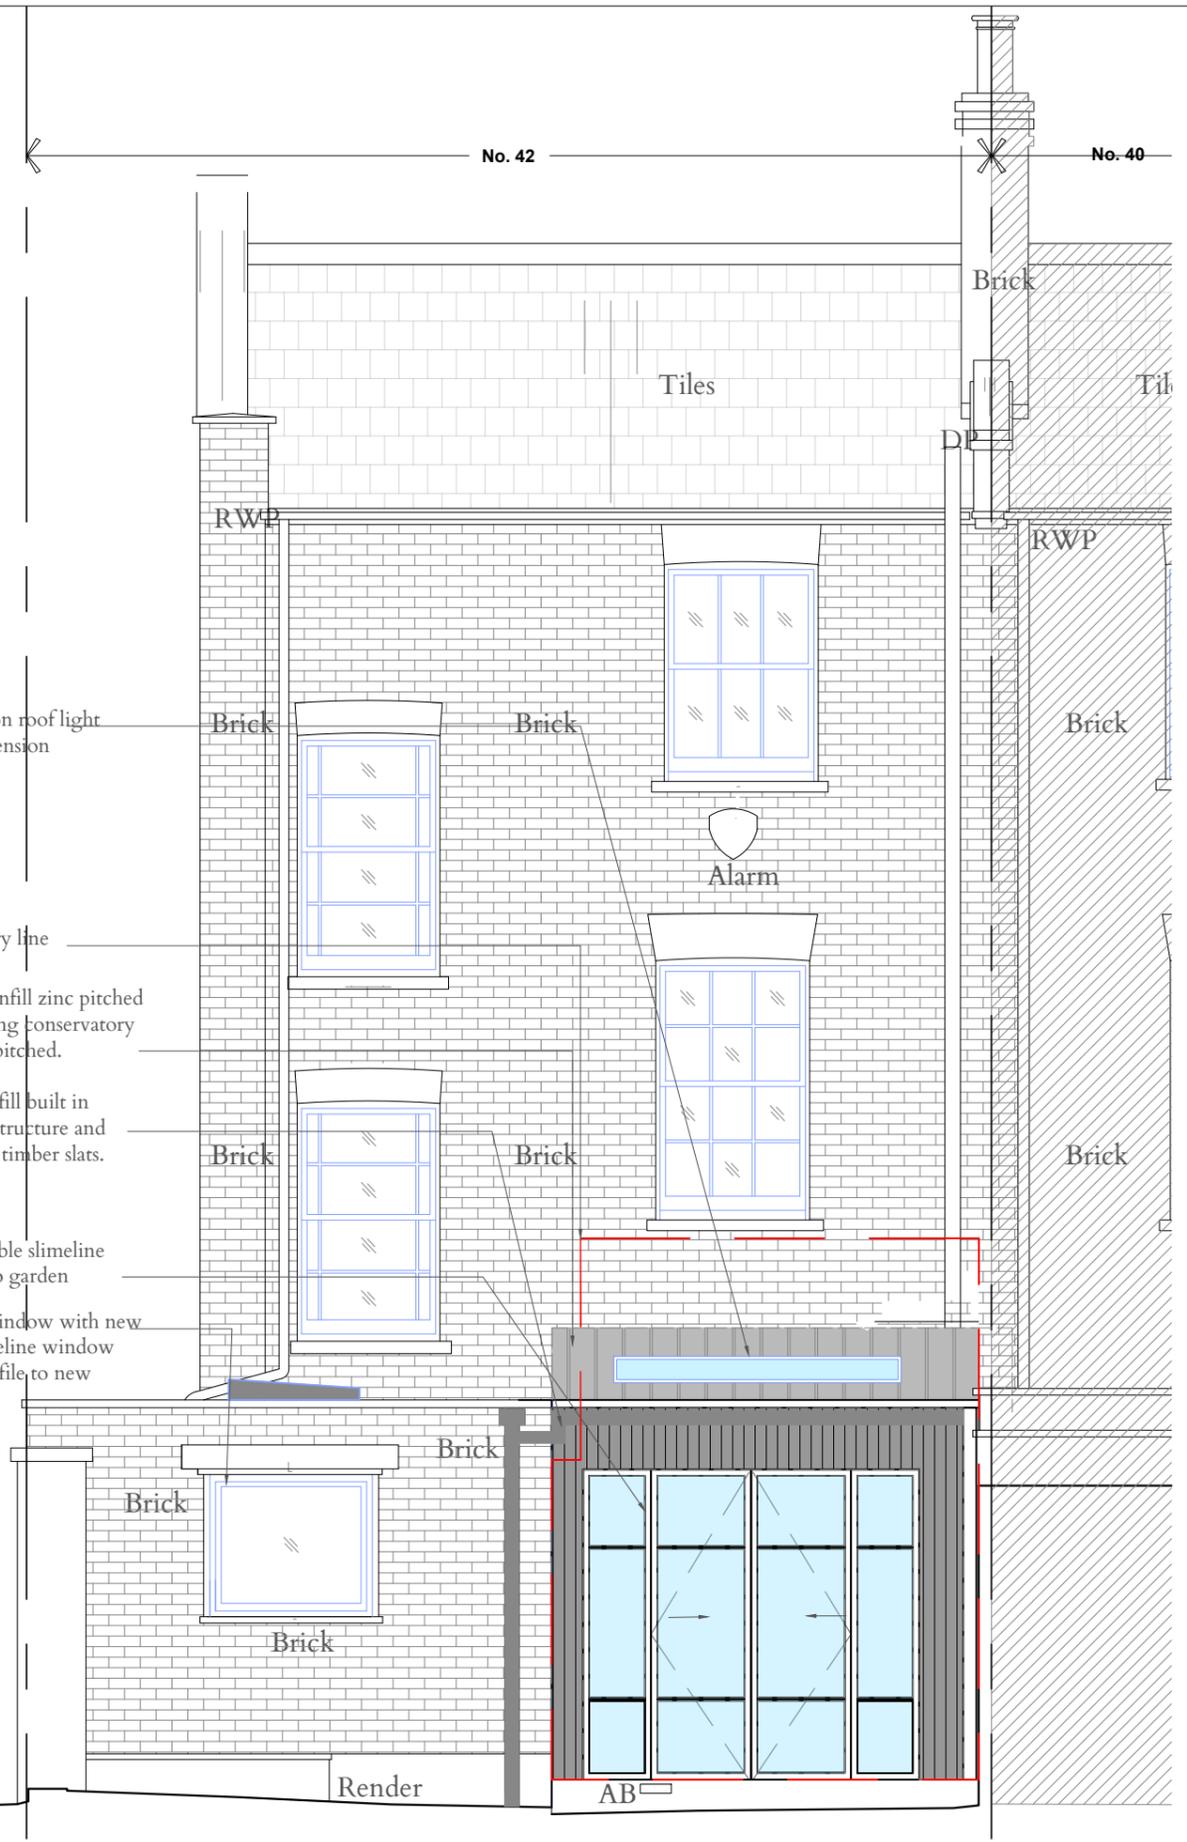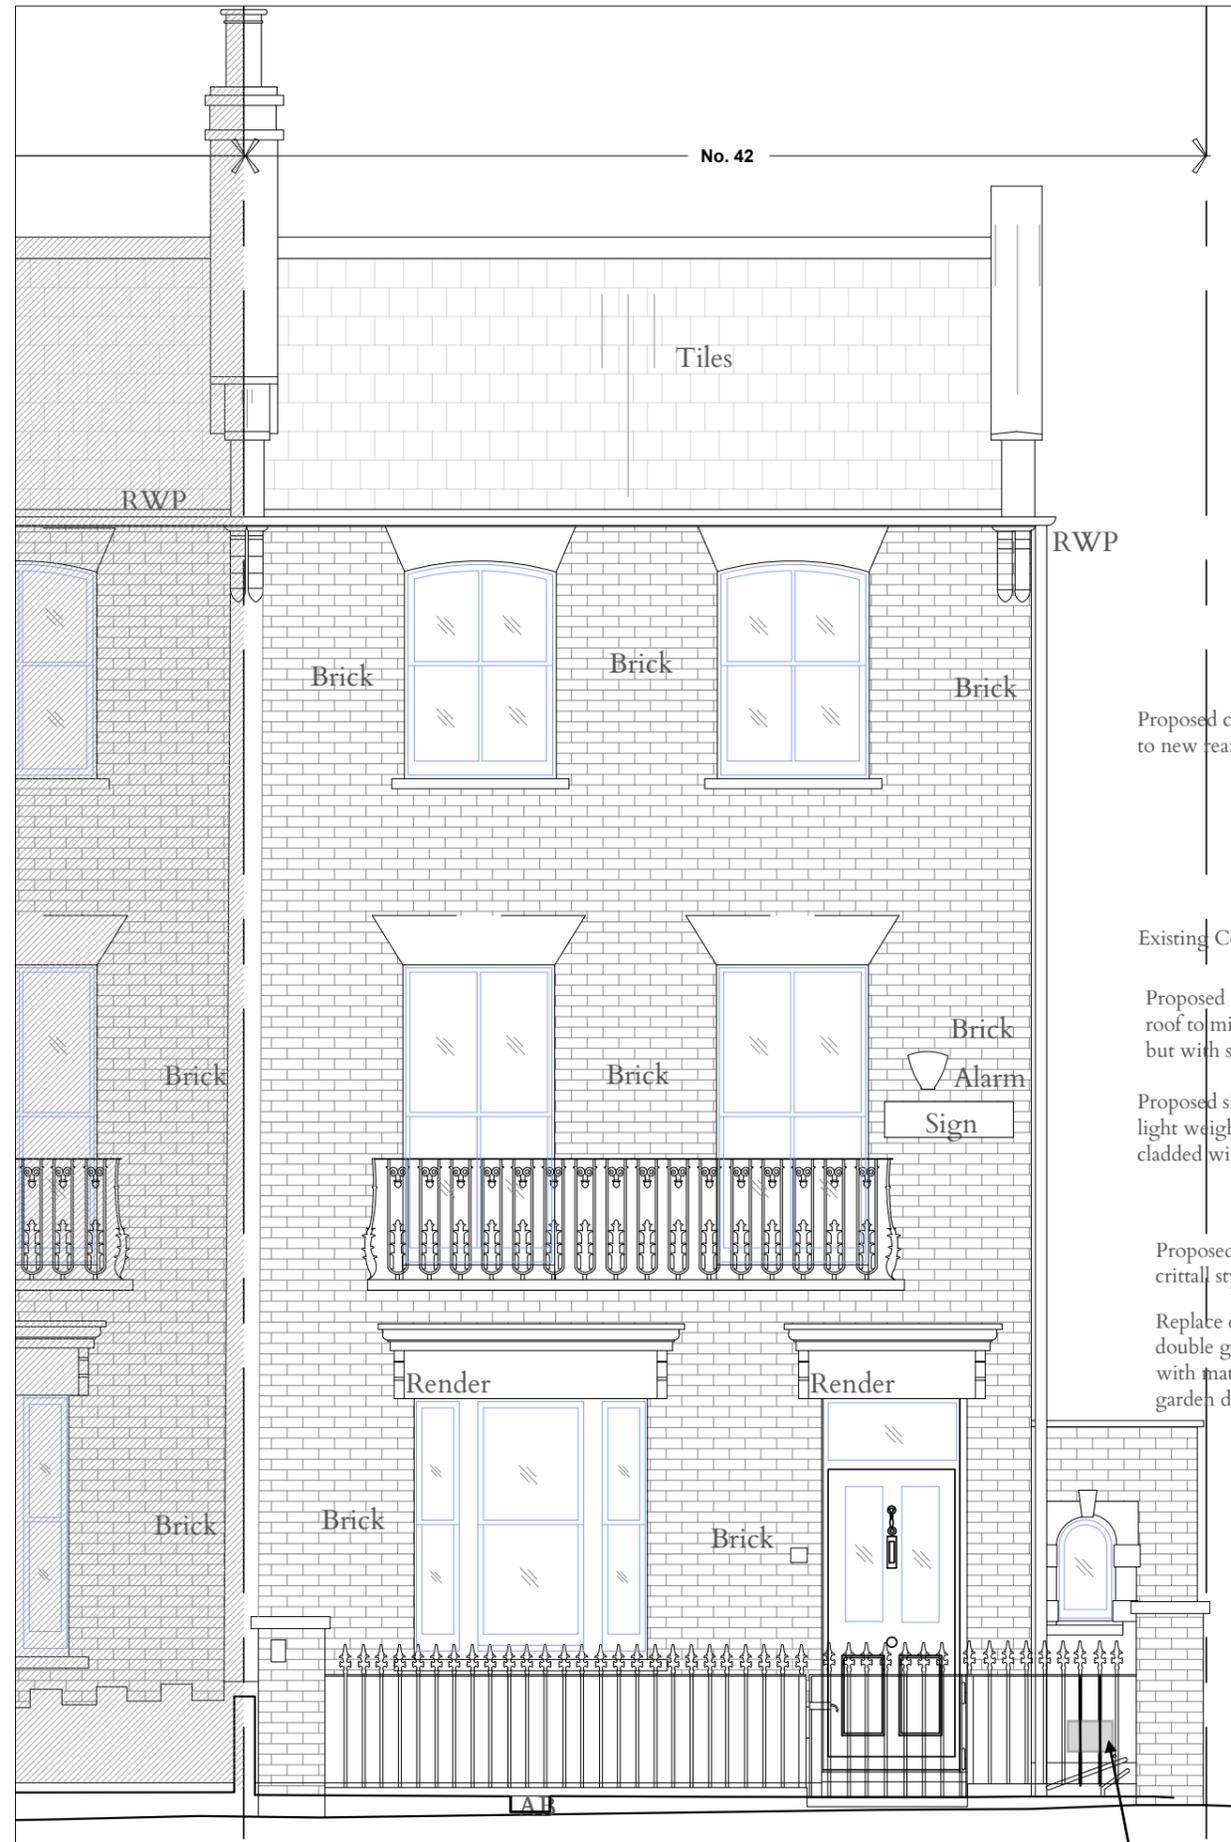

- General Notes:**
- Do not scale this drawing, all dimensions must be checked on site and any discrepancies reported to the Architect/ Designer or Construction Manager.
 - This document has been prepared in accordance with the scope of Studio FADE's appointment by the Client and is subject to the terms of that appointment. Studio FADE accepts no liability for any use of this document other than by the Client and only for the purposes for which it was prepared and issued.
 - Distribution, copying or disclosure of this drawing is strictly prohibited by copyright except for use in connection with this project.
 - This drawing is to be read in conjunction with the specifications for the works (where applicable), all relevant structural engineer's drawings and details and any other specialist's drawings.
 - Any conflicting information on the drawing must immediately be reported to the Architect/ Designer or Construction Manager before the relevant work is put in hand.
 - The contractor shall be responsible for the design and implementation of all temporary works, and the safety and stability of the new works and adjacent structures during construction.
 - Where a product is specified to be obtained from a manufacturer or supplier, the contractor shall install the product in accordance with the instructions supplied by the manufacturer. Should there be any variation between the work specified on the drawings and the manufacturers instructions, the contractor shall refer the matter to the Architect for instruction before proceeding.

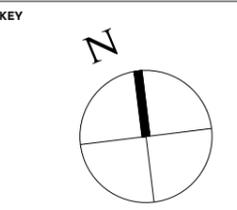


- NOTES**
- Existing extension line
 - New Walls
 - Existing walls

Planning

Revision Notes

Rev	By	Date	Description

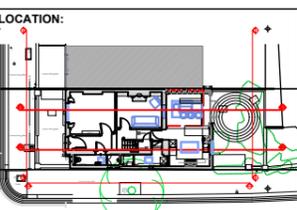

STUDIO FADE
Interiors|Architecture|Design

www.studiofade.com
A: N.21 St. Hill's Close, NW6 7NY, London E: info@studiofade.com T: +44(0) 7881470733

Project:
42 Bartholomew Villas, NW5 2LL


Title:
Proposed Front & Rear Elevations

Job no: 047	Drawing No: PI_10	Date: 10/02/2025
drawn by: AL	checked by: -	scale: 1:50 @A3 1:100 @ A4
ref:		




1 Proposed Front Elevation (Elevation 01) No changes proposed

2 Proposed Rear Elevation (Elevation 02)

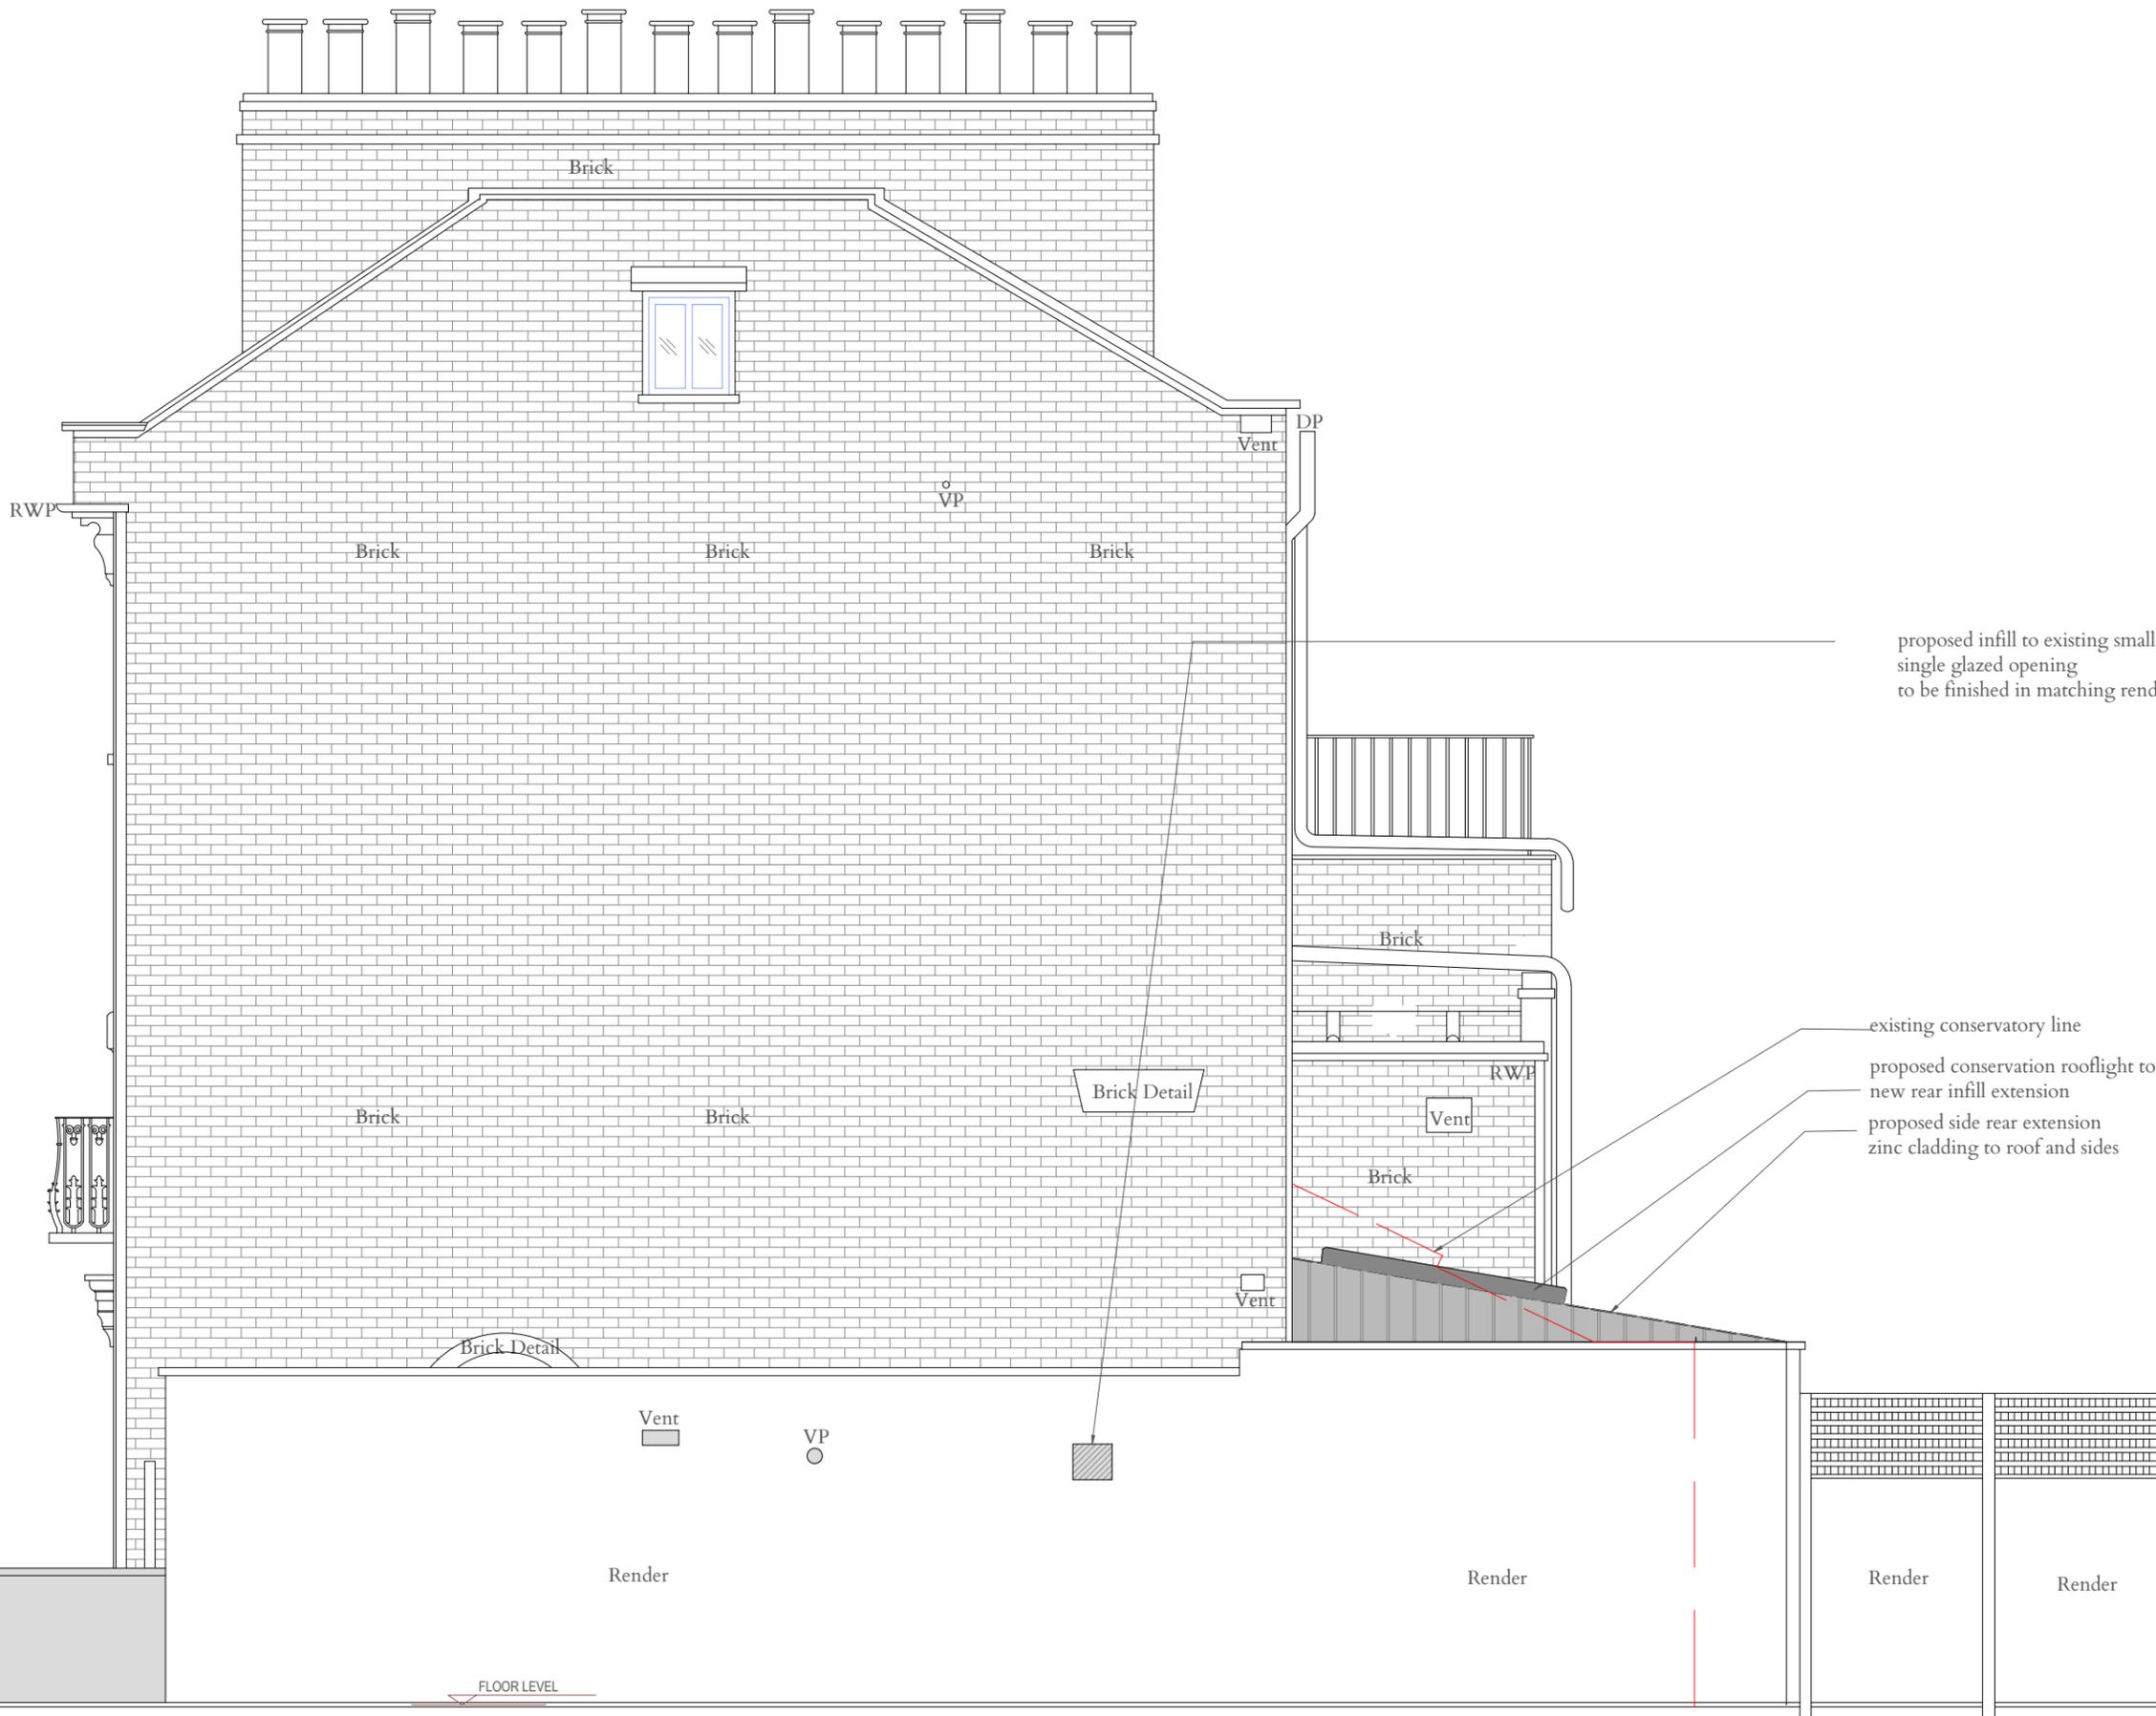

- General Notes:**
- Do not scale this drawing, all dimensions must be checked on site and any discrepancies reported to the Architect/ Designer or Construction Manager.
 - This document has been prepared in accordance with the scope of Studio FADE's appointment by the Client and is subject to the terms of that appointment. Studio FADE accepts no liability for any use of this document other than by the Client and only for the purposes for which it was prepared and issued.
 - Distribution, copying or disclosure of this drawing is strictly prohibited by copyright except for use in connection with this project.
 - This drawing is to be read in conjunction with the specifications for the works (where applicable), all relevant structural engineer's drawings and details and any other specialist's drawings.
 - Any conflicting information on the drawing must immediately be reported to the Architect/ Designer or Construction Manager before the relevant work is put in hand.
 - The contractor shall be responsible for the design and implementation of all temporary works, and the safety and stability of the new works and adjacent structures during construction.
 - Where a product is specified to be obtained from a manufacturer or supplier, the contractor shall install the product in accordance with the instructions supplied by the manufacturer. Should there be any variation between the work specified on the drawings and the manufacturer's instructions, the contractor shall refer the matter to the Architect for instruction before proceeding.

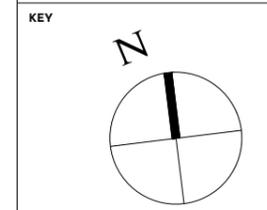


- NOTES**
- Existing extension line
 - New Walls
 - Existing walls

Planning

Revision Notes

Rev	By	Date	Description

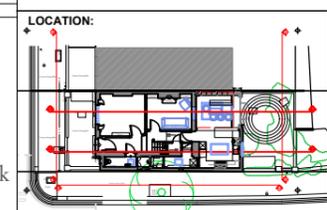


STUDIO FADE
 Interiors|Architecture|Design
 www.studiofade.com
 A: N 21 St, Hildes Close, E: hello@studiofade.com
 NW6 7NY, London T: +44(0) 7811 470733


Project:
 42 Bartholomew Villas, NW5 2LL
 Title: Proposed Side Elevation (elevation 03)

Job no:	Drawing No:	Date:
047	PL_11	10/02/2025
drawn by:	checked by:	scale:
AL	-	1:50 @A3 1:100 @ A4
ref:		



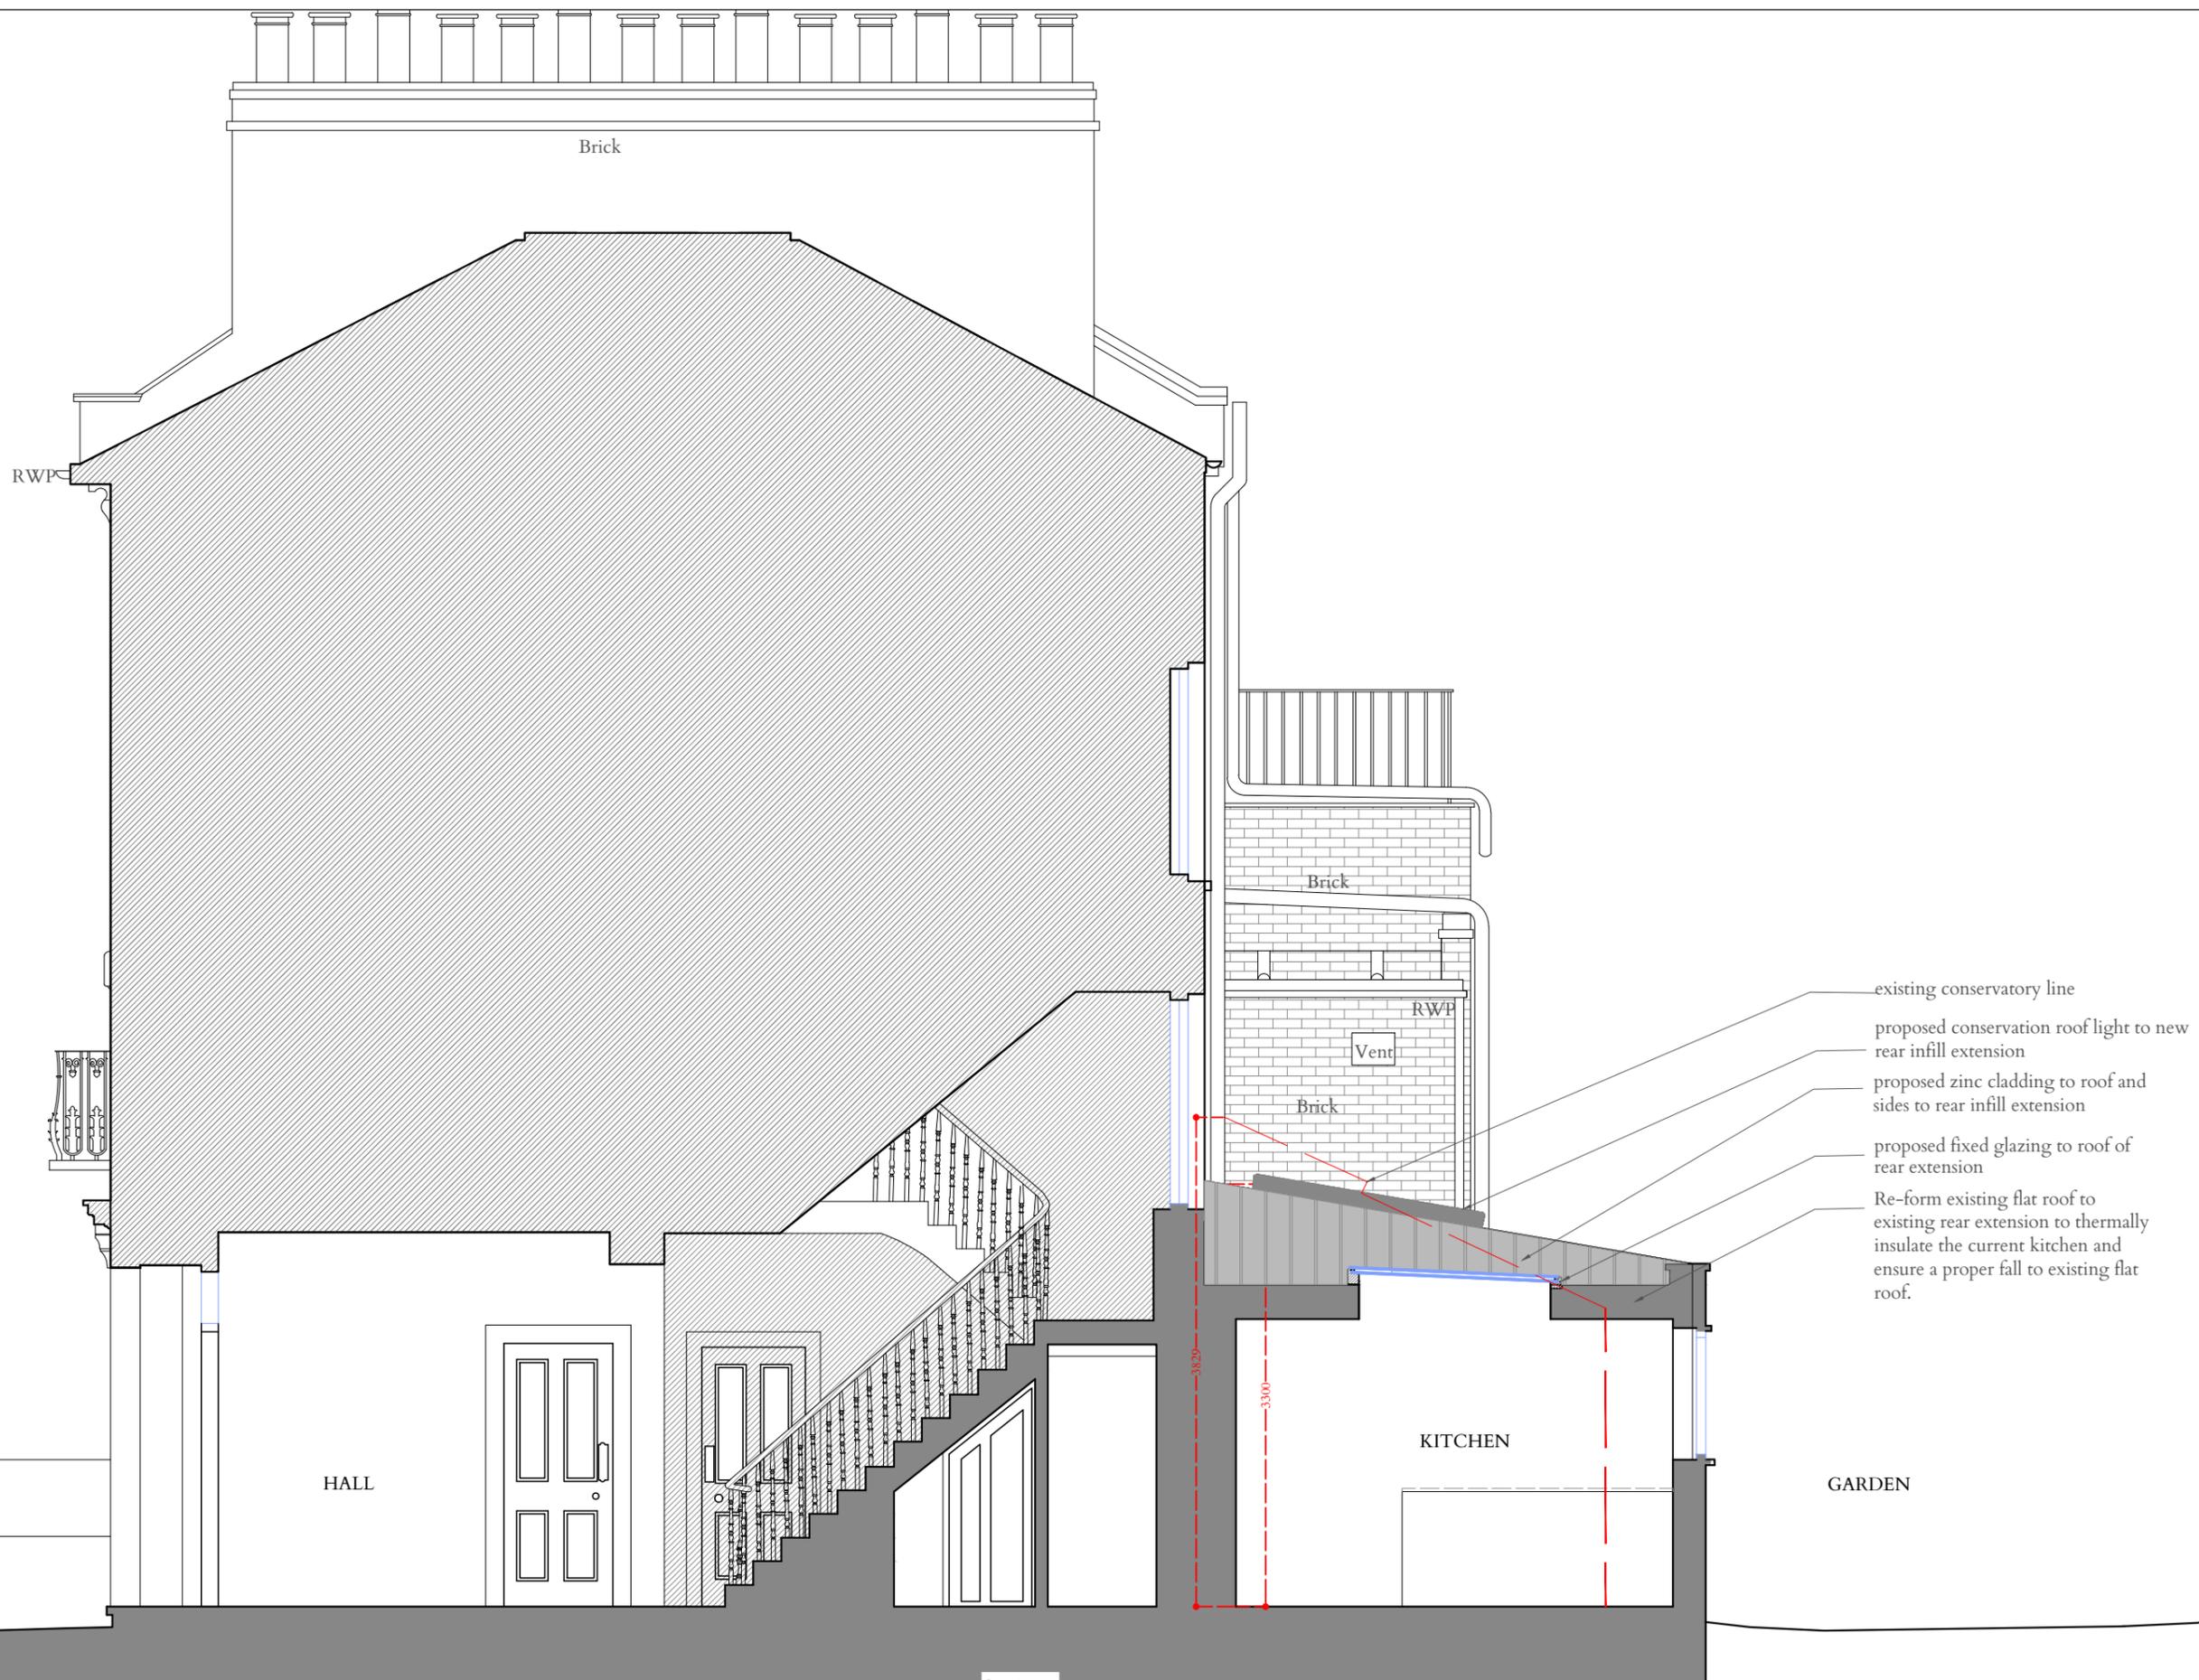

- General Notes:**
- Do not scale this drawing, all dimensions must be checked on site and any discrepancies reported to the Architect/ Designer or Construction Manager.
 - This document has been prepared in accordance with the scope of Studio FADE's appointment by the Client and is subject to the terms of that appointment. Studio FADE accepts no liability for any use of this document other than by the Client and only for the purposes for which it was prepared and issued.
 - Distribution, copying or disclosure of this drawing is strictly prohibited by copyright except for use in connection with this project.
 - This drawing is to be read in conjunction with the specifications for the works (where applicable), all relevant structural engineer's drawings and details and any other specialist's drawings.
 - Any conflicting information on the drawing must immediately be reported to the Architect/ Designer or Construction Manager before the relevant work is put in hand.
 - The contractor shall be responsible for the design and implementation of all temporary works, and the safety and stability of the new works and adjacent structures during construction.
 - Where a product is specified to be obtained from a manufacturer or supplier, the contractor shall install the product in accordance with the instructions supplied by the manufacturer. Should there be any variation between the work specified on the drawings and the manufacturers instructions, the contractor shall refer the matter to the Architect for instruction before proceeding.

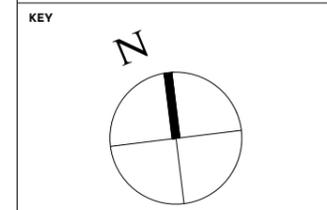


- NOTES**
- Existing extension line
 - New Walls
 - Existing walls

Planning

Revision Notes


Rev	By	Date	Description


- existing conservatory line
- proposed conservation roof light to new rear infill extension
- proposed zinc cladding to roof and sides to rear infill extension
- proposed fixed glazing to roof of rear extension
- Re-form existing flat roof to existing rear extension to thermally insulate the current kitchen and ensure a proper fall to existing flat roof.

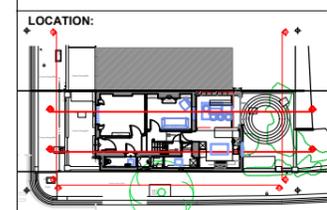

STUDIO FADE
Interiors|Architecture|Design


www.studiofade.com
 A: N 21 St. Hilda's Close, E: hello@studiofade.com
 NW5 2LL, London T: +44(0) 7811 470733
 Project:
 42 Bartholomew Villas, NW5 2LL
 Title:
 Proposed Section AA
 Job no: 047 Drawing No: PL_20 Date: 10/02/2025
 drawn by: AL checked by: - scale: 1:50 @A3 1:100 @ A4
 ref: -

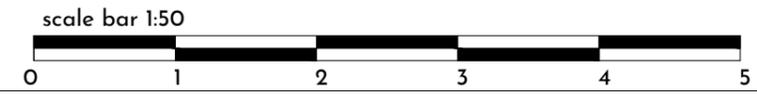

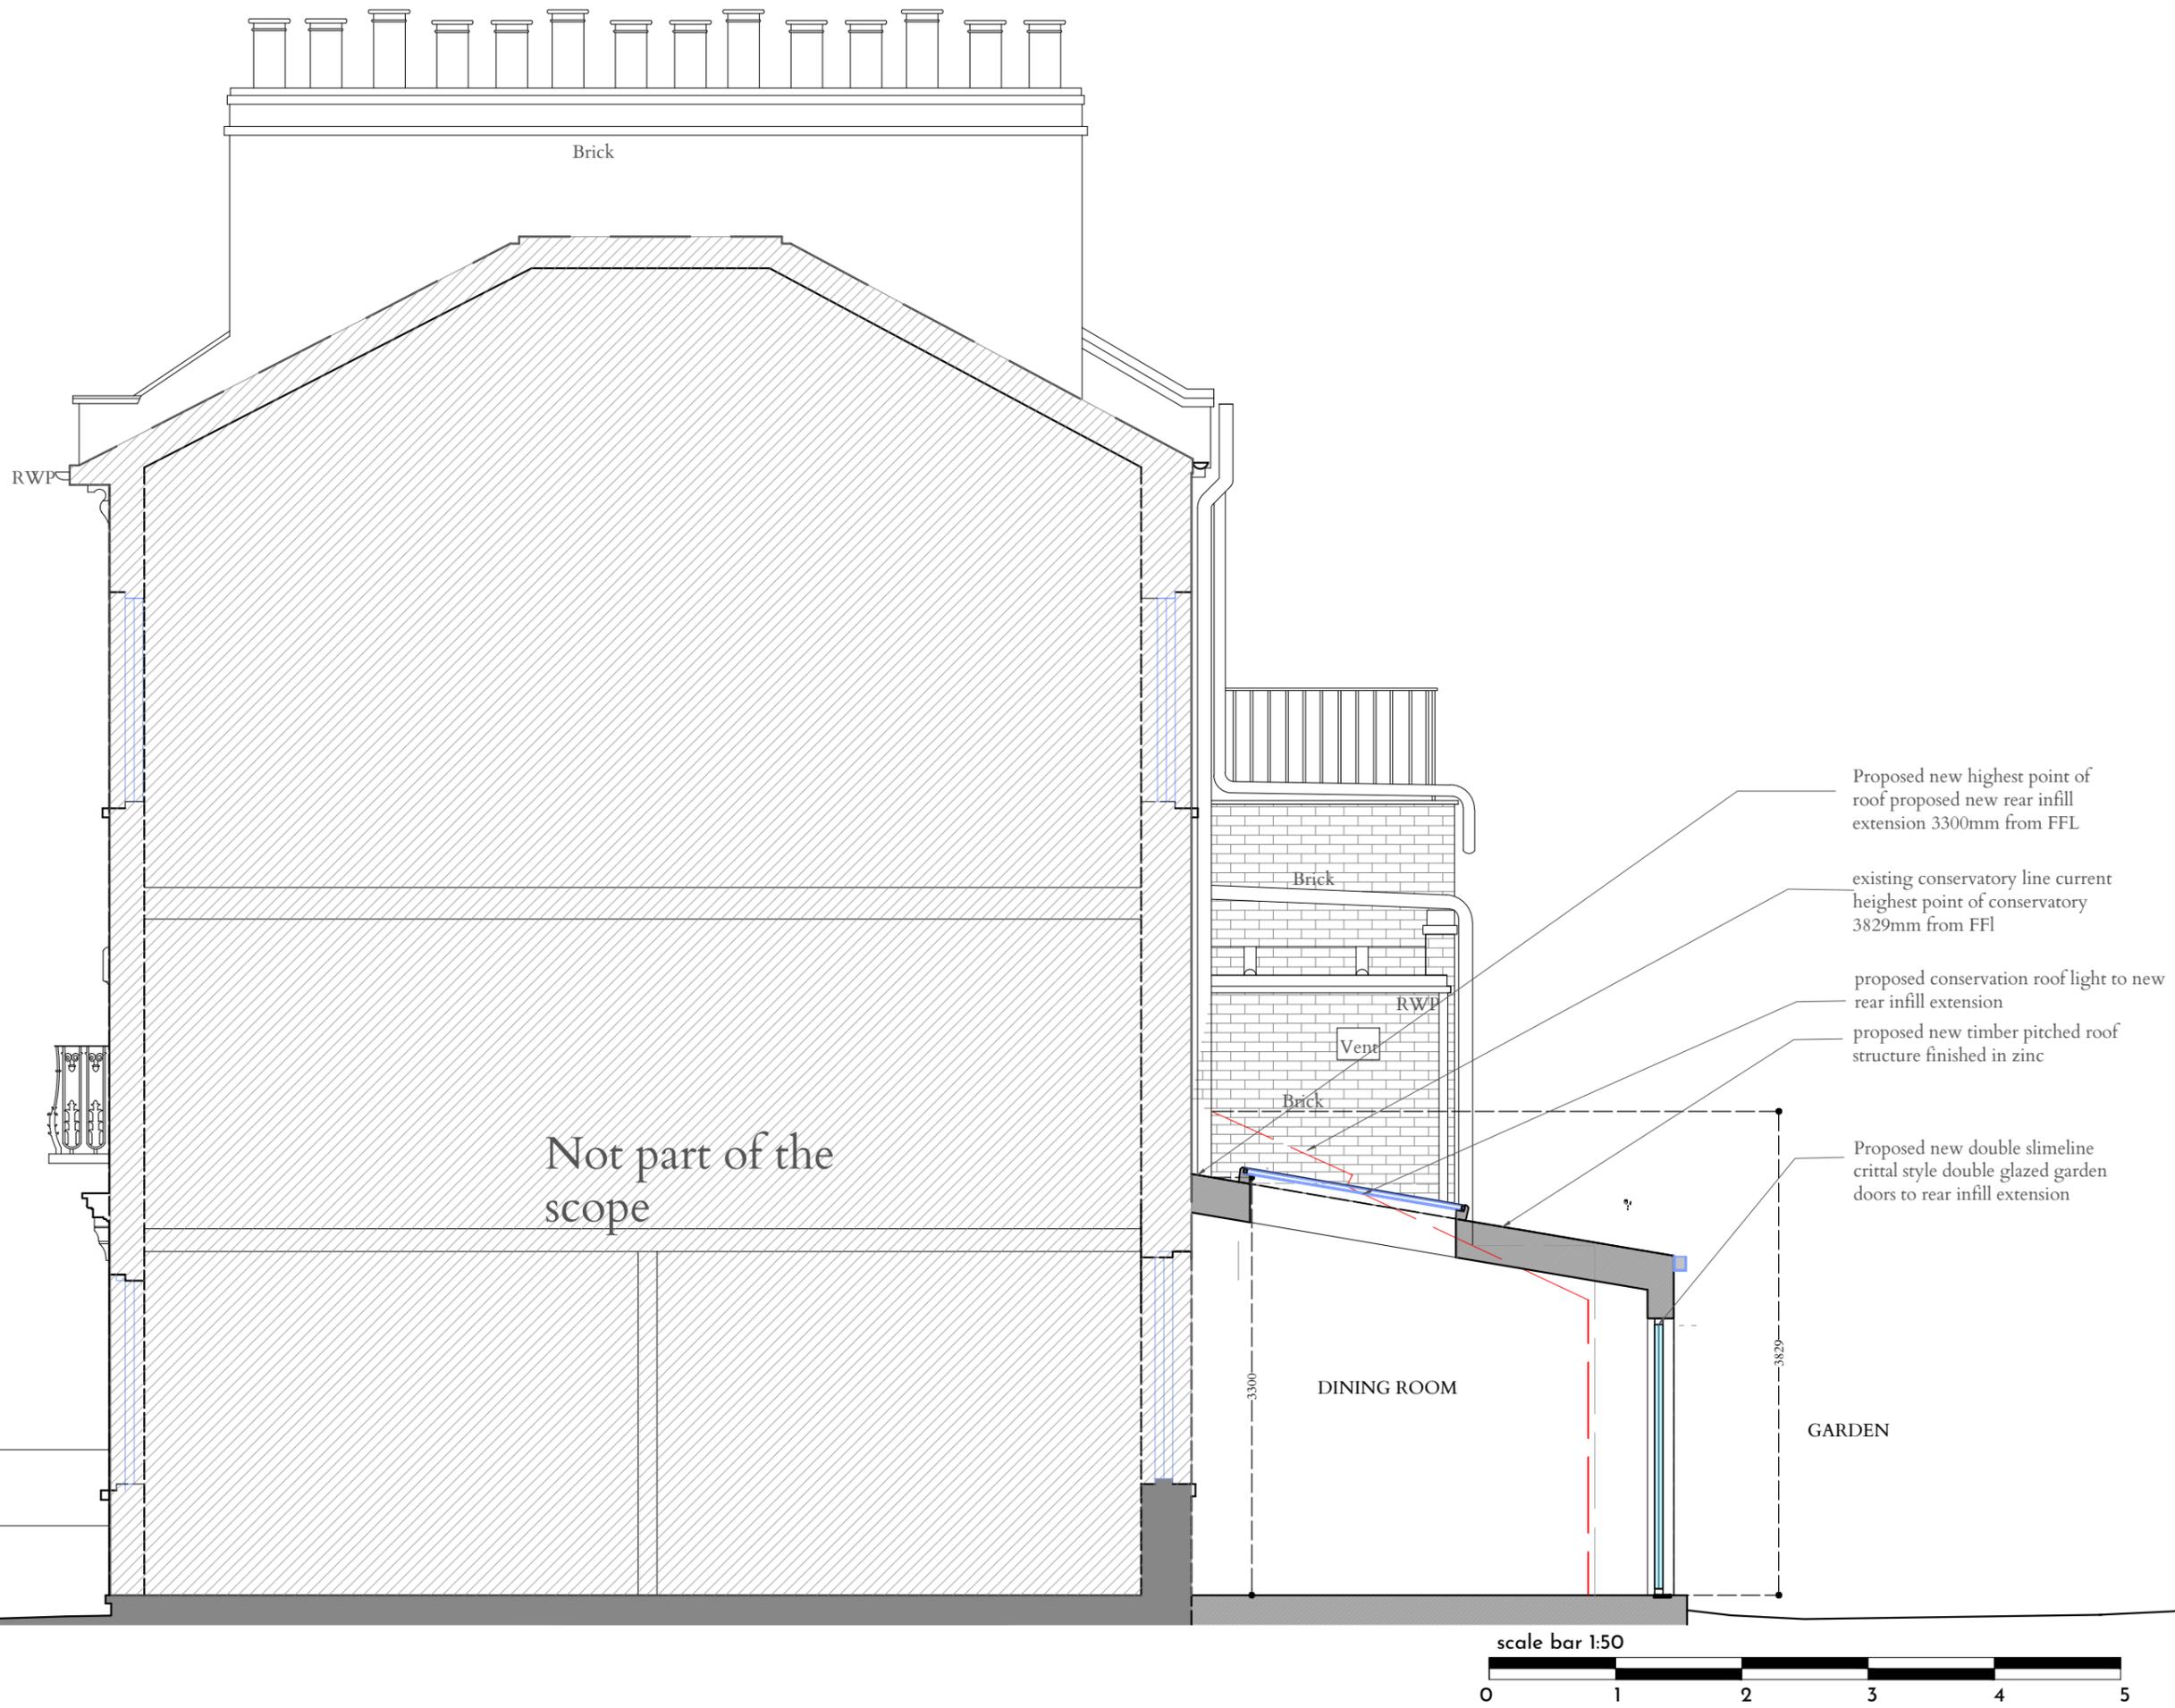

- General Notes:**
- Do not scale this drawing, all dimensions must be checked on site and any discrepancies reported to the Architect/ Designer or Construction Manager.
 - This document has been prepared in accordance with the scope of Studio FADE's appointment by the Client and is subject to the terms of that appointment. Studio FADE accepts no liability for any use of this document other than by the Client and only for the purposes for which it was prepared and issued.
 - Distribution, copying or disclosure of this drawing is strictly prohibited by copyright except for use in connection with this project.
 - This drawing is to be read in conjunction with the specifications for the works (where applicable), all relevant structural engineer's drawings and details and any other specialist's drawings.
 - Any conflicting information on the drawing must immediately be reported to the Architect/ Designer or Construction Manager before the relevant work is put in hand.
 - The contractor shall be responsible for the design and implementation of all temporary works, and the safety and stability of the new works and adjacent structures during construction.
 - Where a product is specified to be obtained from a manufacturer or supplier, the contractor shall install the product in accordance with the instructions supplied by the manufacturer. Should there be any variation between the work specified on the drawings and the manufacturers instructions, the contractor shall refer the matter to the Architect for instruction before proceeding.

KEY

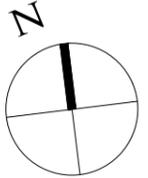

NOTES


- Existing extension line
- New Walls
- Existing walls

Planning

Revision Notes

Rev	By	Date	Description

LOCATION:

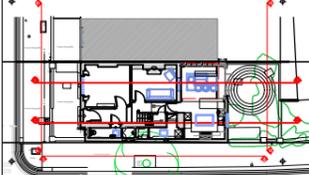

STUDIO FADE
Interiors|Architecture|Design

www.studiofade.com
A: N 21 St. Hilda's Close, NW5 2LL London E: hello@studiofade.com T: +44(0) 7811 470733

Project:
42 Bartholomew Villas, NW5 2LL

Title:
Proposed Section BB

Job no: 047	Drawing No: Pl_21	Date: 10/02/2025
----------------	----------------------	---------------------

drawn by: AL	checked by: -	scale: 1:50 @A3 1:100 @ A4
-----------------	------------------	-------------------------------

ref:

