

NOTES


DO NOT SCALE FROM THIS DRAWING EXCEPT FOR THE PURPOSES OF PLANNING AND BUILDING REGULATIONS. ALL DIMENSIONS TO BE CHECKED ON SITE.

LOWER GROUND FLOOR

No. 11 South Villas

No. 12 South Villas

No. 13 South Villas

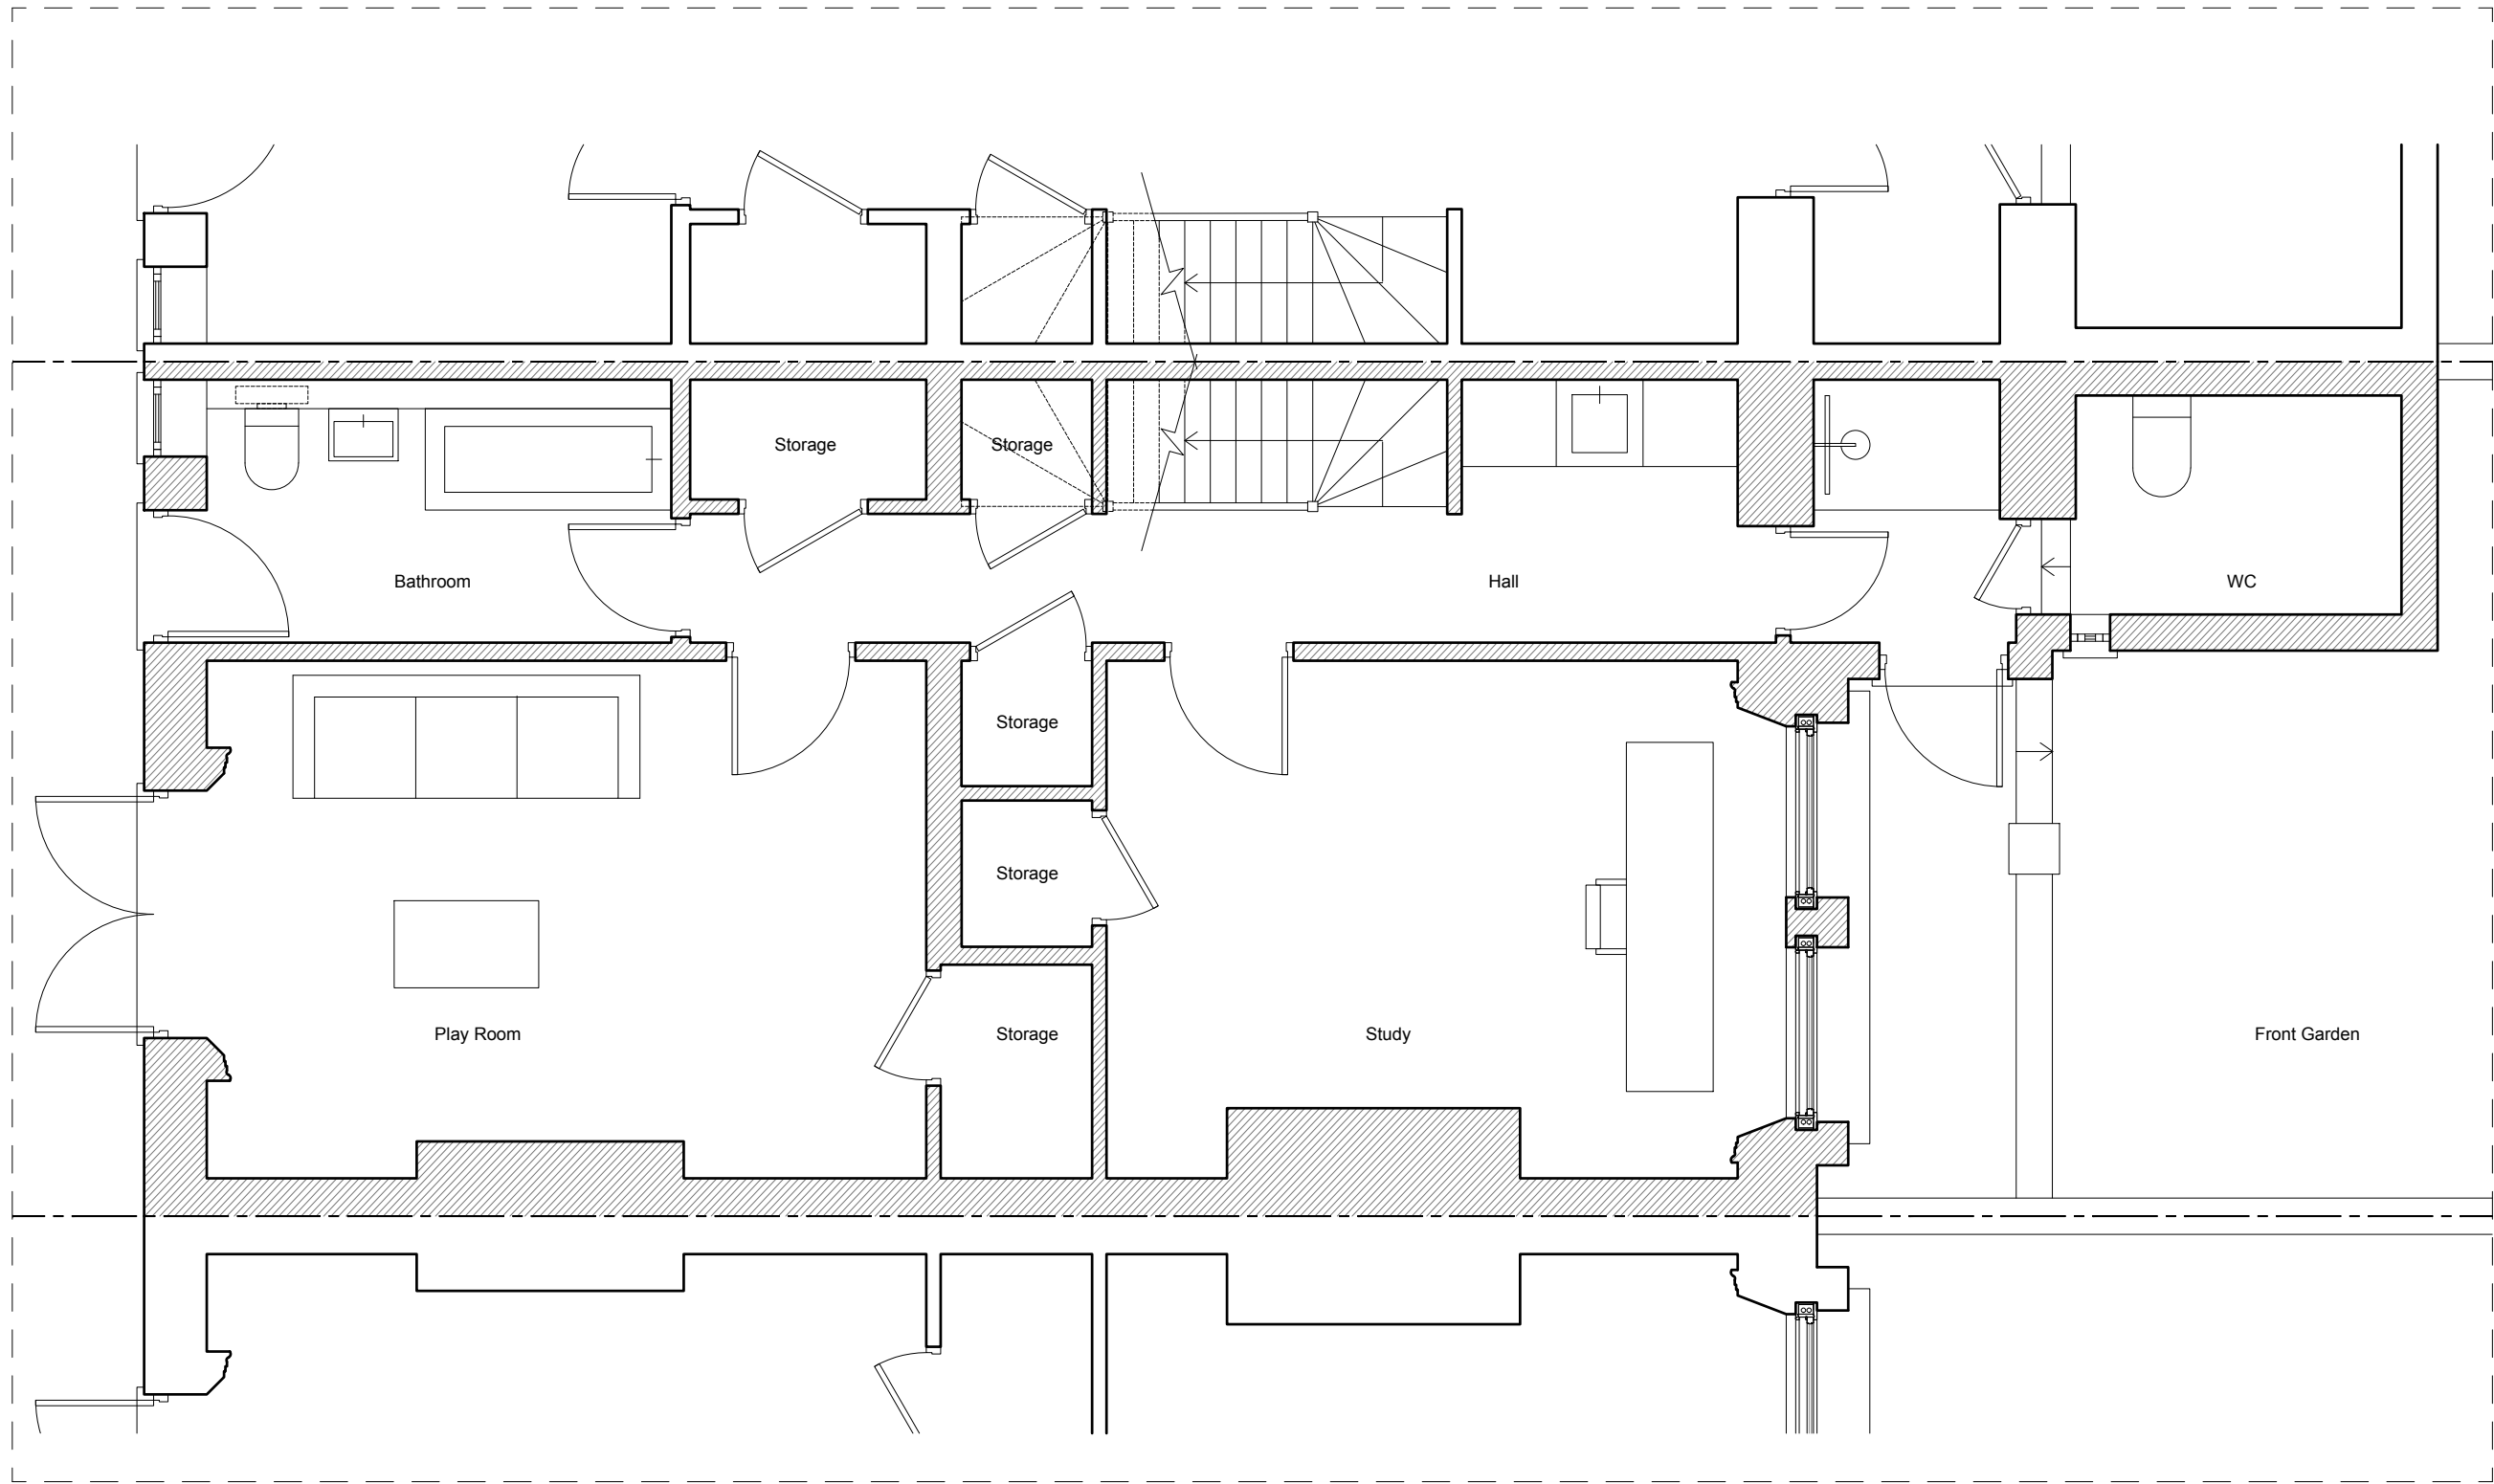

REVISION:

PROJECT TITLE

12 SOUTH VILLAS

AURAA  
STUDIO

www.auraa.studio

1A Chalk Farm Parade

info@auraa.studio

London NW3 2BN

TITLE

LOWER GROUND FLOOR PLAN AS  
PROPOSED

DATE

30.01.2025

SCALE

1/50 @ A3

DRAWN

GC / RL

STATUS

INFORMATION

DRG No

2501\_PA\_100

REV:

1/50 @ A3



NOTES


DO NOT SCALE FROM THIS DRAWING EXCEPT FOR THE PURPOSES OF PLANNING AND BUILDING REGULATIONS. ALL DIMENSIONS TO BE CHECKED ON SITE.

GROUND FLOOR

No. 11 South Villas

No. 12 South Villas

No. 13 South Villas

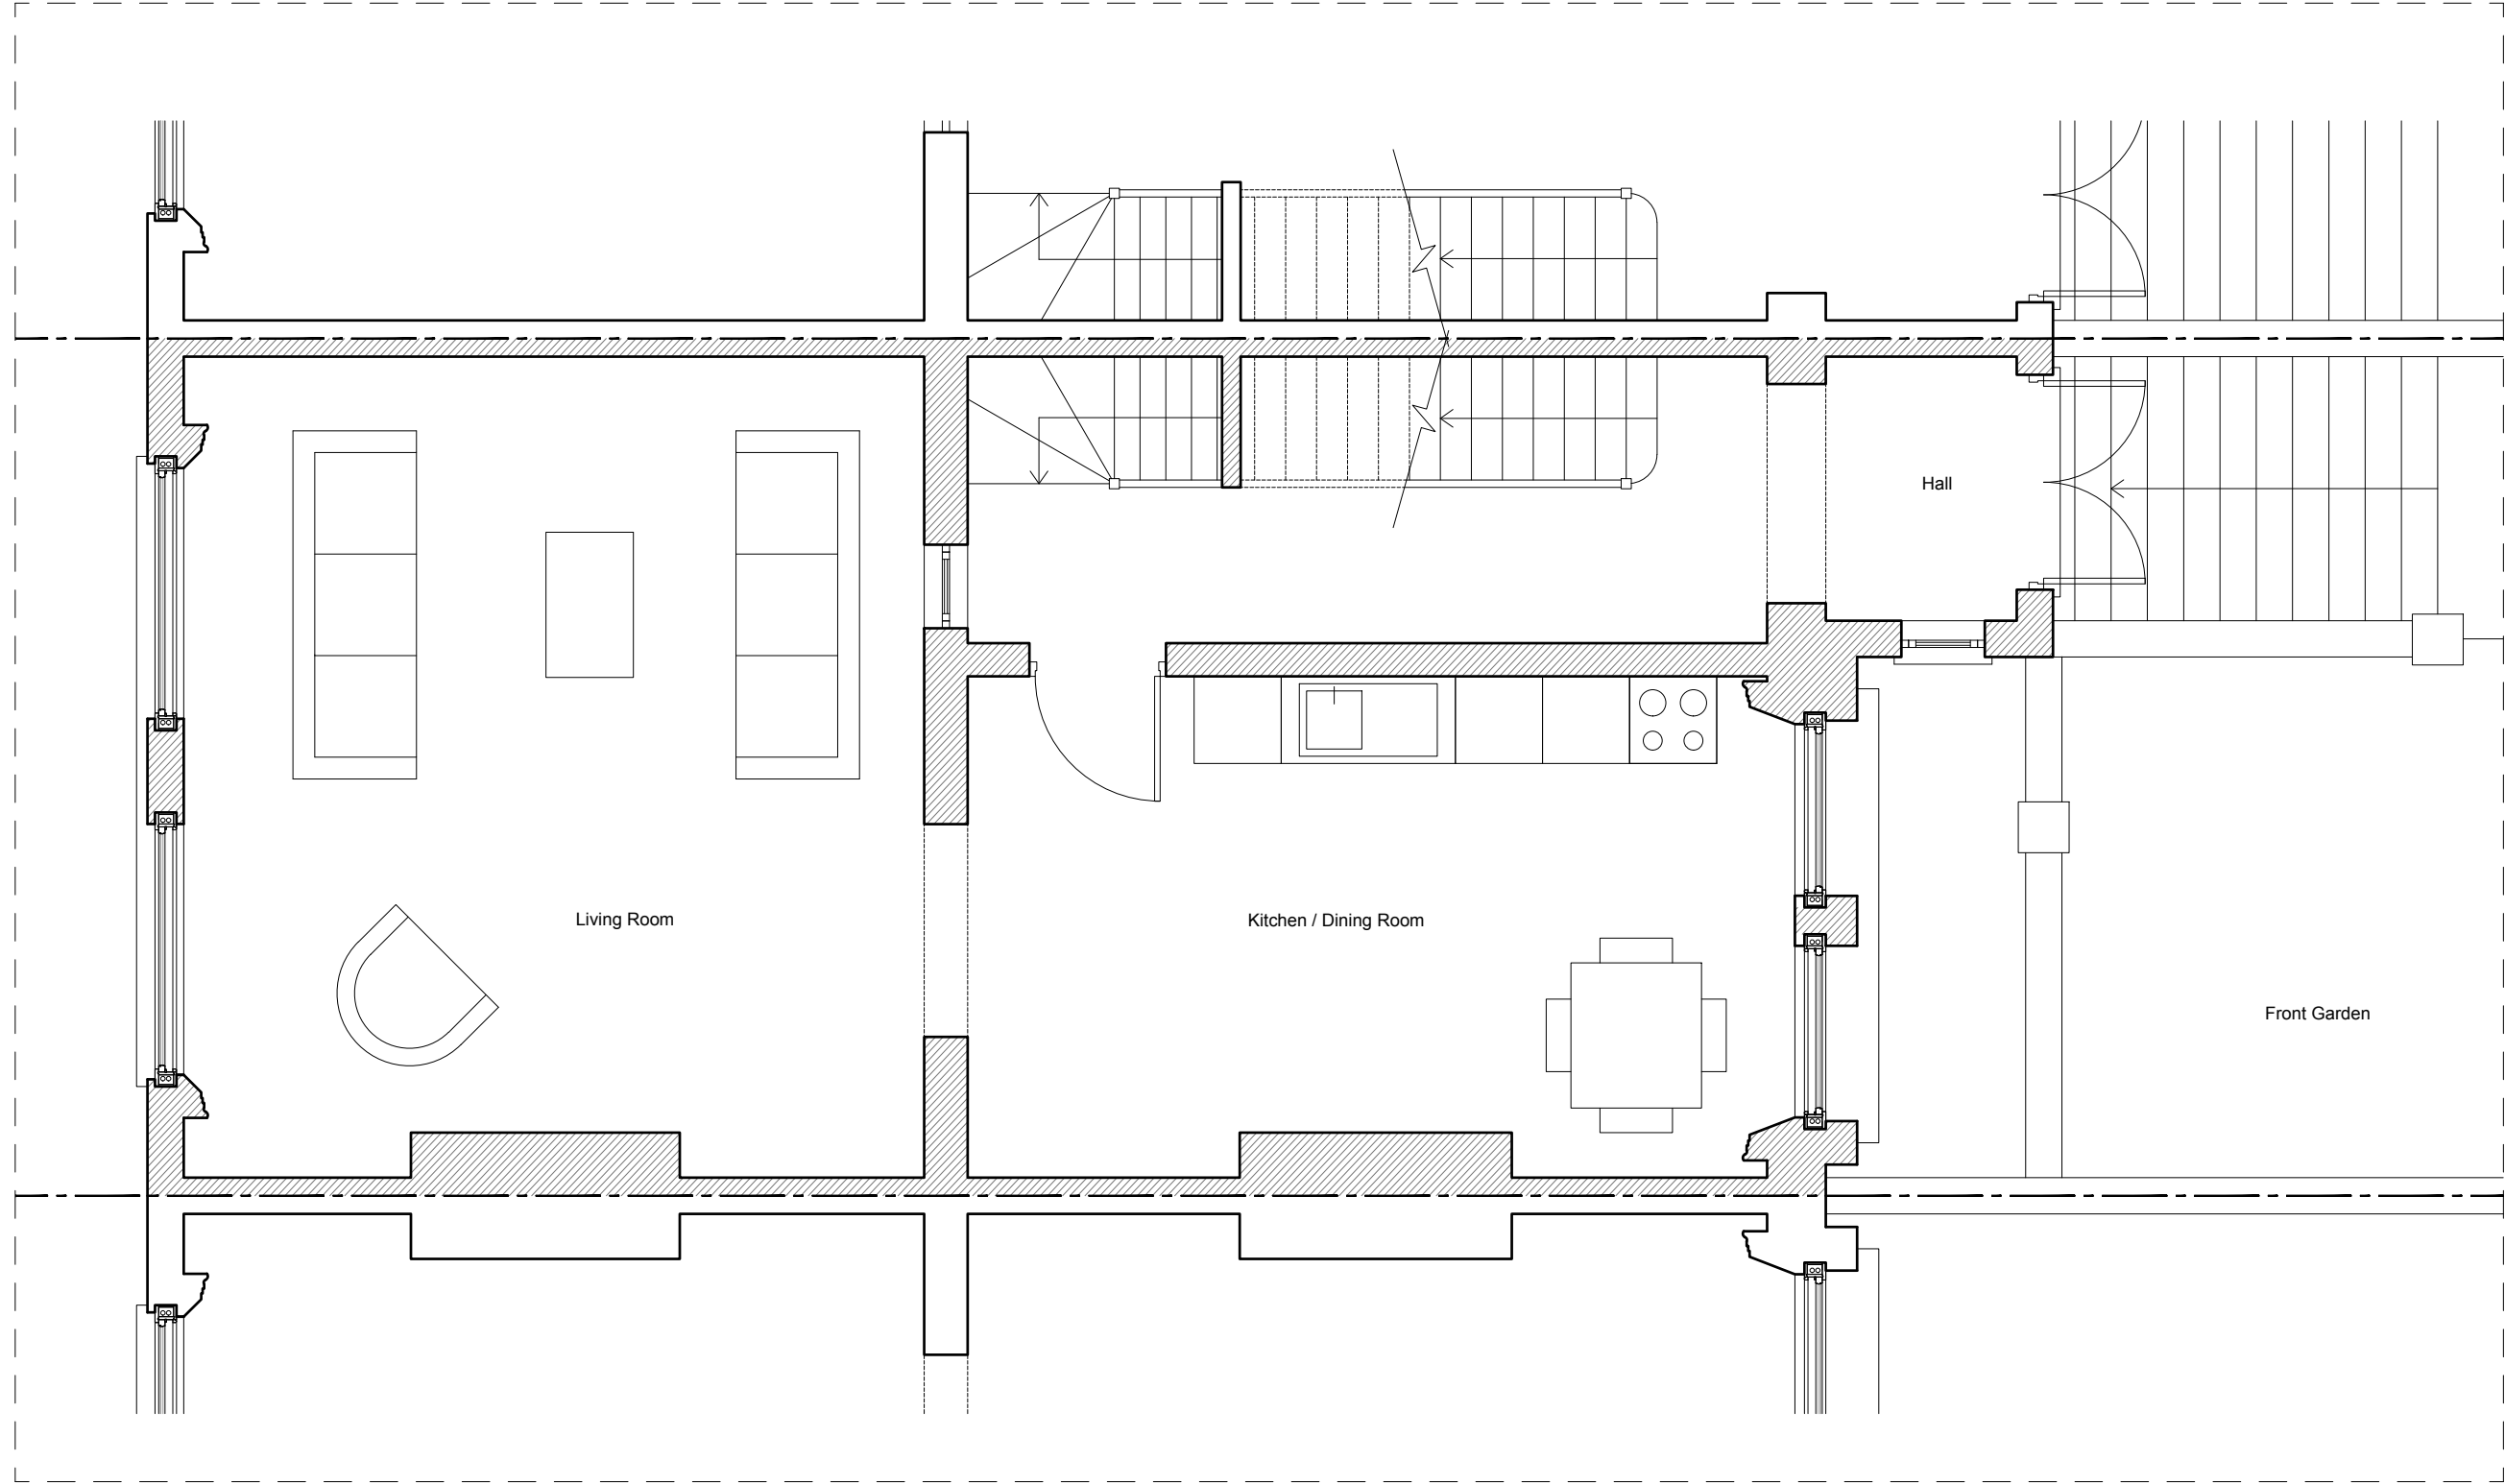

REVISION:

PROJECT TITLE

12 SOUTH VILLAS

AURAA  
STUDIO

www.auraa.studio

1A Chalk Farm Parade

info@auraa.studio

London NW3 2BN

TITLE

GROUND FLOOR PLAN AS  
PROPOSED

DATE

30.01.2025

SCALE

1/50 @ A3

DRAWN

GC / RL

STATUS

INFORMATION

DRG No

2501\_PA\_110


REV:



NOTES

DO NOT SCALE FROM THIS DRAWING EXCEPT FOR THE PURPOSES OF PLANNING AND BUILDING REGULATIONS. ALL DIMENSIONS TO BE CHECKED ON SITE.

FIRST FLOOR

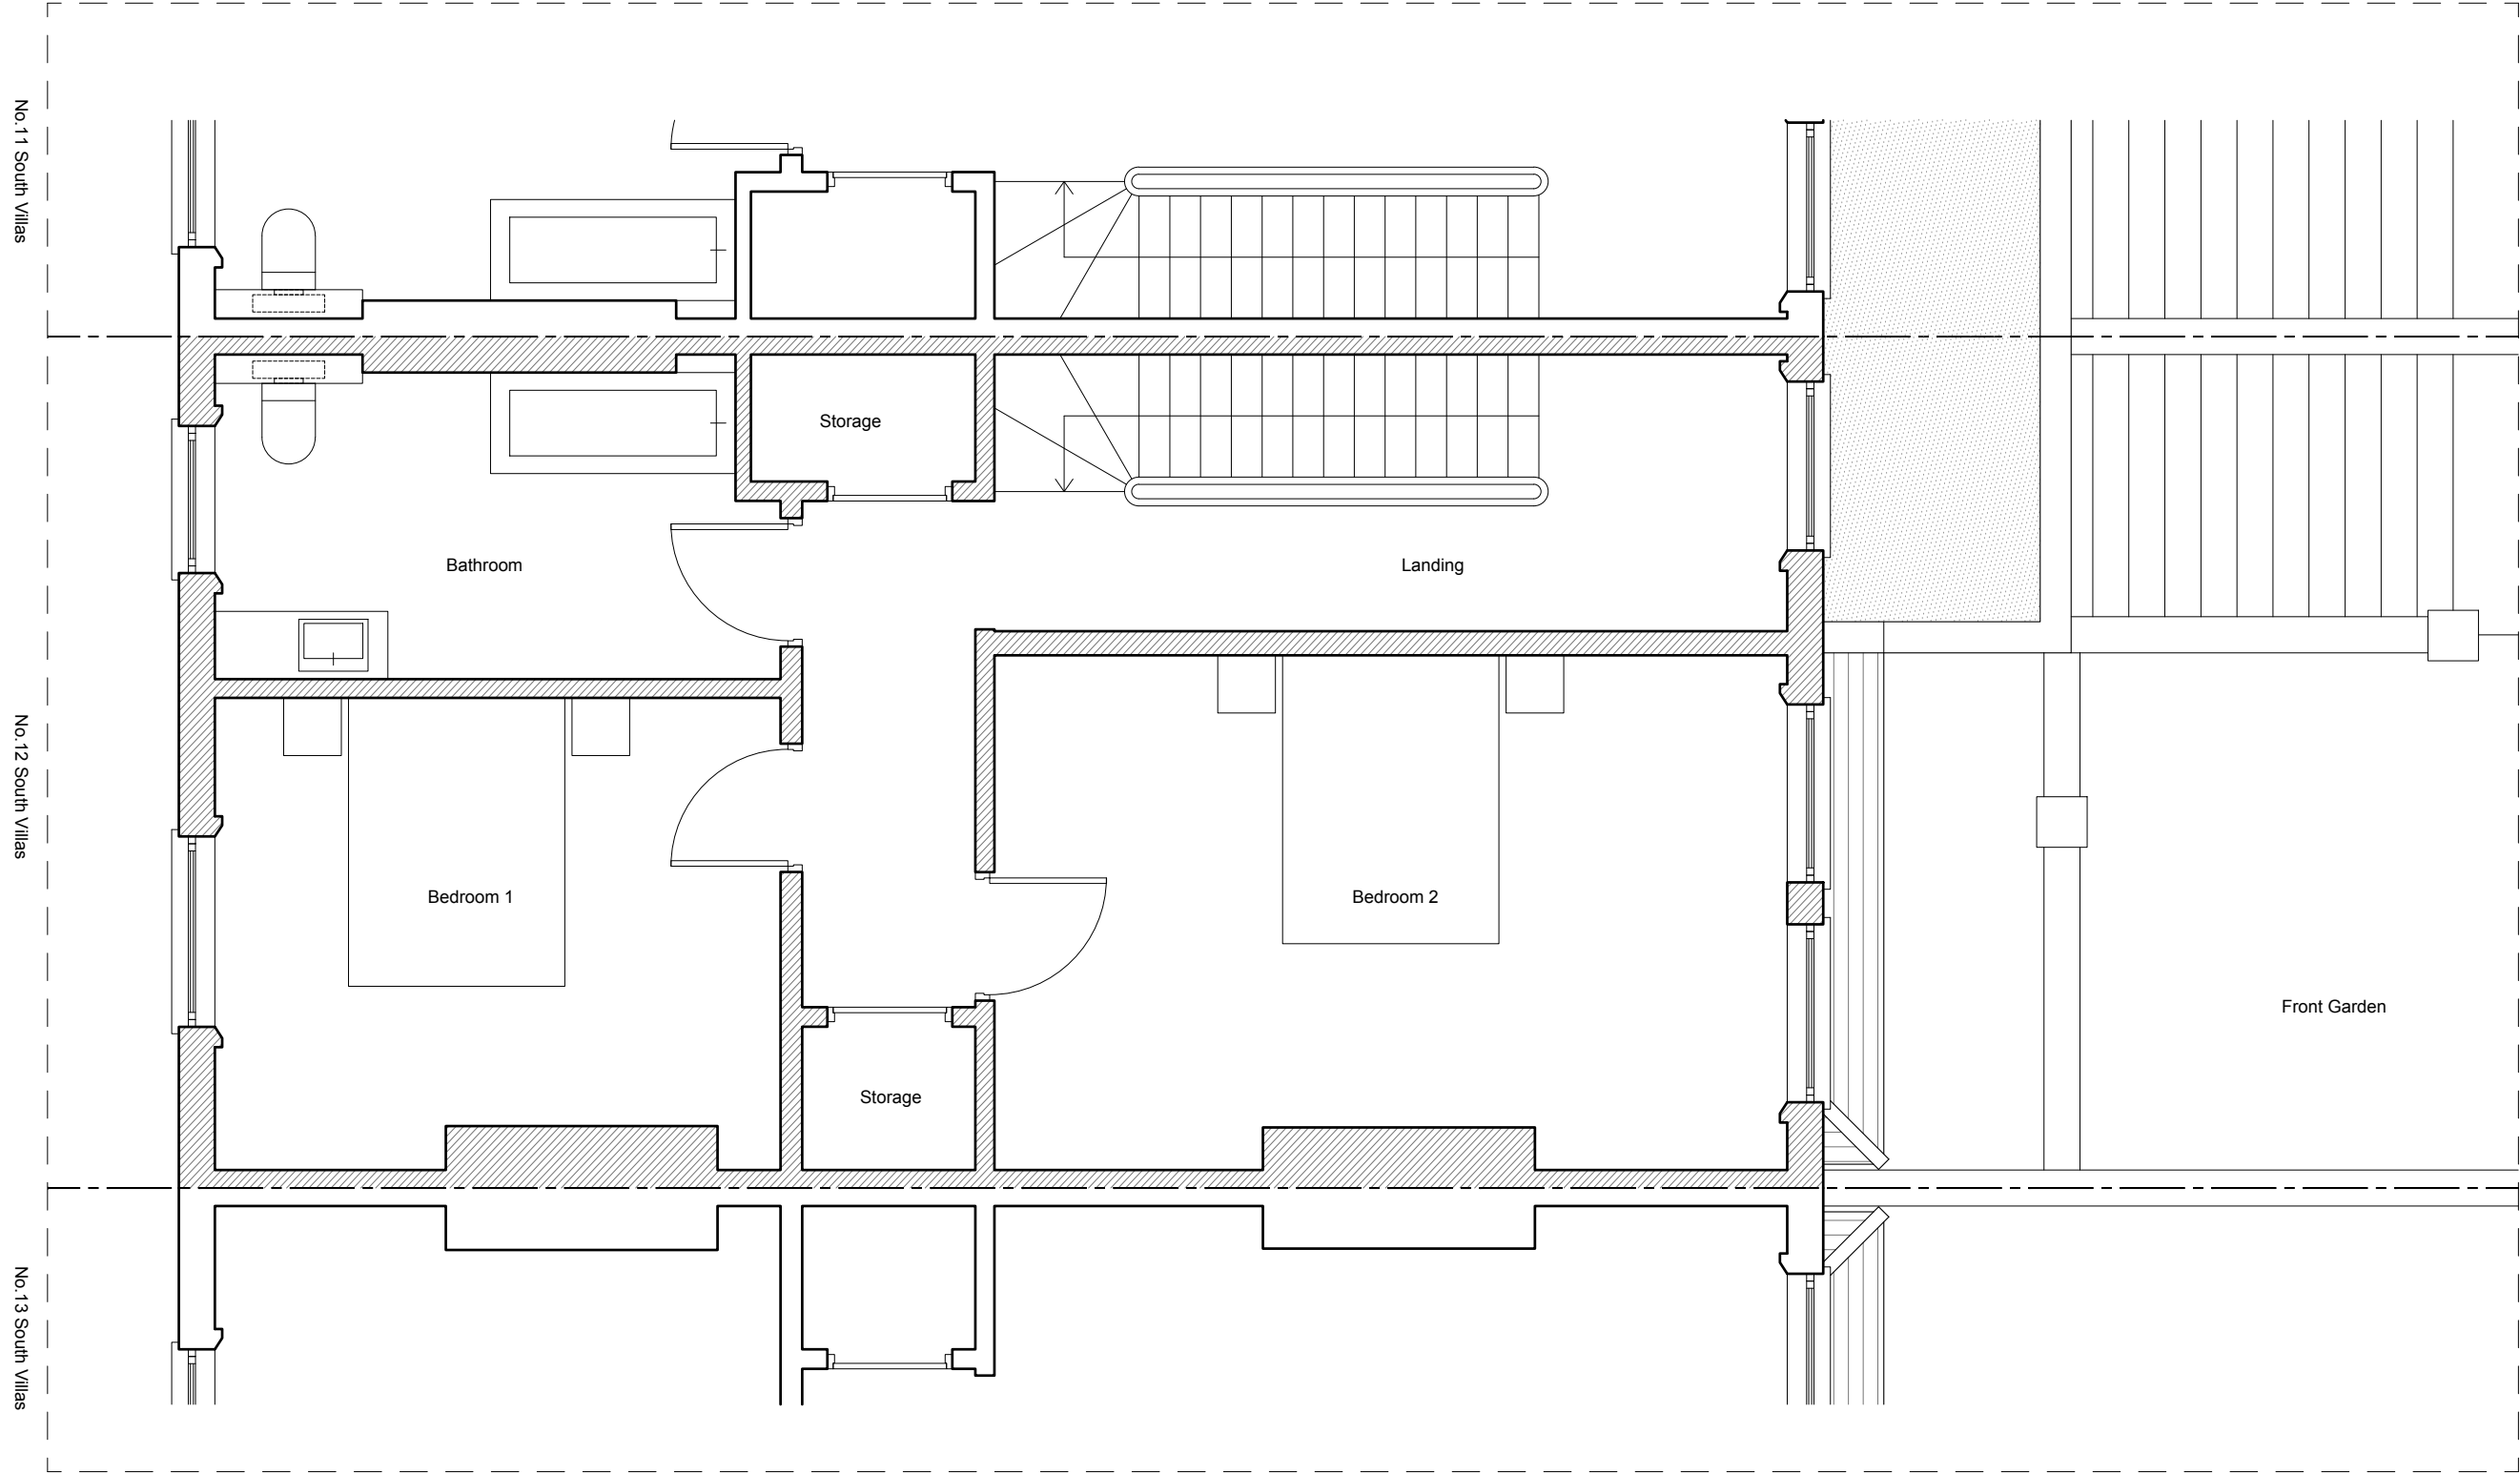

REVISION:

PROJECT TITLE

12 SOUTH VILLAS

AURAA  
STUDIO

www.auraa.studio  
info@auraa.studio

1A Chalk Farm Parade  
London NW3 2BN

TITLE

FIRST FLOOR PLAN AS PROPOSED

DATE

30.01.2025

SCALE

1/50 @ A3

DRAWN

GC / RL

STATUS

INFORMATION

DRG No

2501\_PA\_120

REV:



NOTES


DO NOT SCALE FROM THIS DRAWING EXCEPT FOR THE PURPOSES OF PLANNING AND BUILDING REGULATIONS. ALL DIMENSIONS TO BE CHECKED ON SITE.

SECOND FLOOR

No. 11 South Villas

No. 12 South Villas

No. 13 South Villas

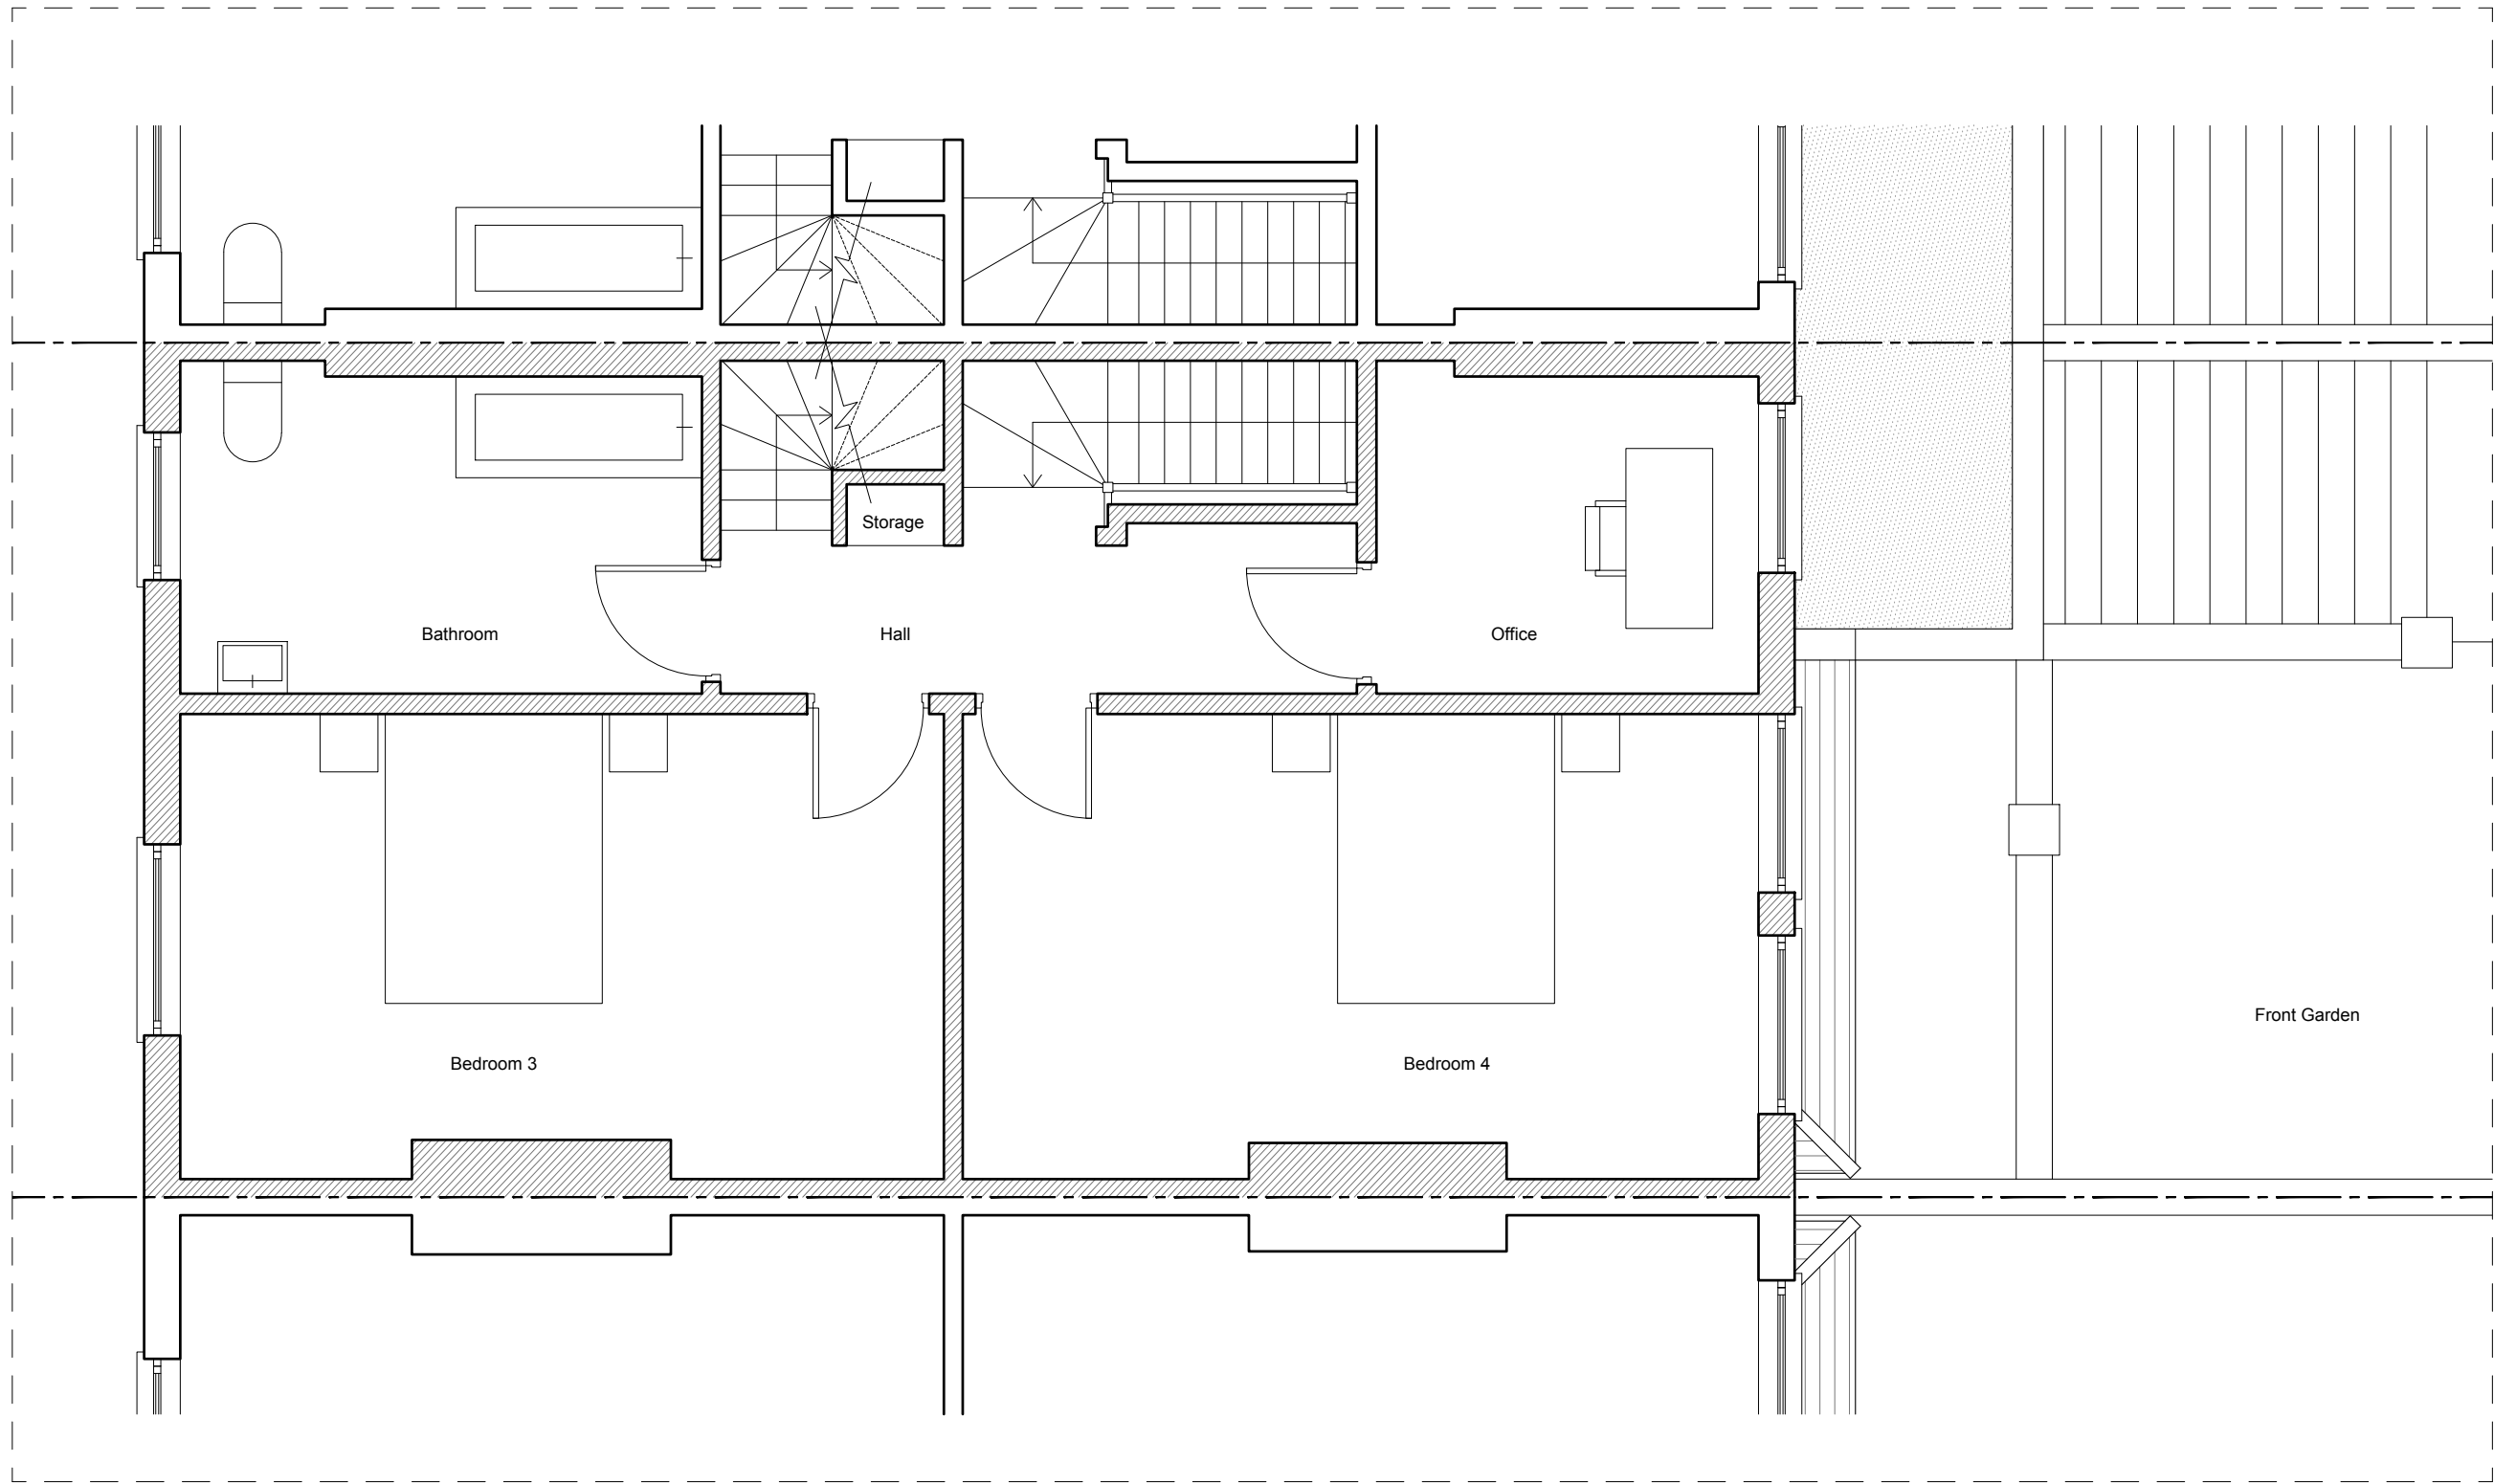

REVISION:

PROJECT TITLE

12 SOUTH VILLAS

AURAA  
STUDIO

www.auraa.studio

1A Chalk Farm Parade

info@auraa.studio

London NW3 2BN

TITLE

SECOND FLOOR PLAN AS  
PROPOSED

DATE

30.01.2025

SCALE

1/50 @ A3

DRAWN

GC / RL

STATUS

INFORMATION

DRG No

2501\_PA\_130

REV:



NOTES


DO NOT SCALE FROM THIS DRAWING EXCEPT FOR THE PURPOSES OF PLANNING AND BUILDING REGULATIONS. ALL DIMENSIONS TO BE CHECKED ON SITE.

LOFT FLOOR

No. 11 South Villas

No. 12 South Villas

No. 13 South Villas

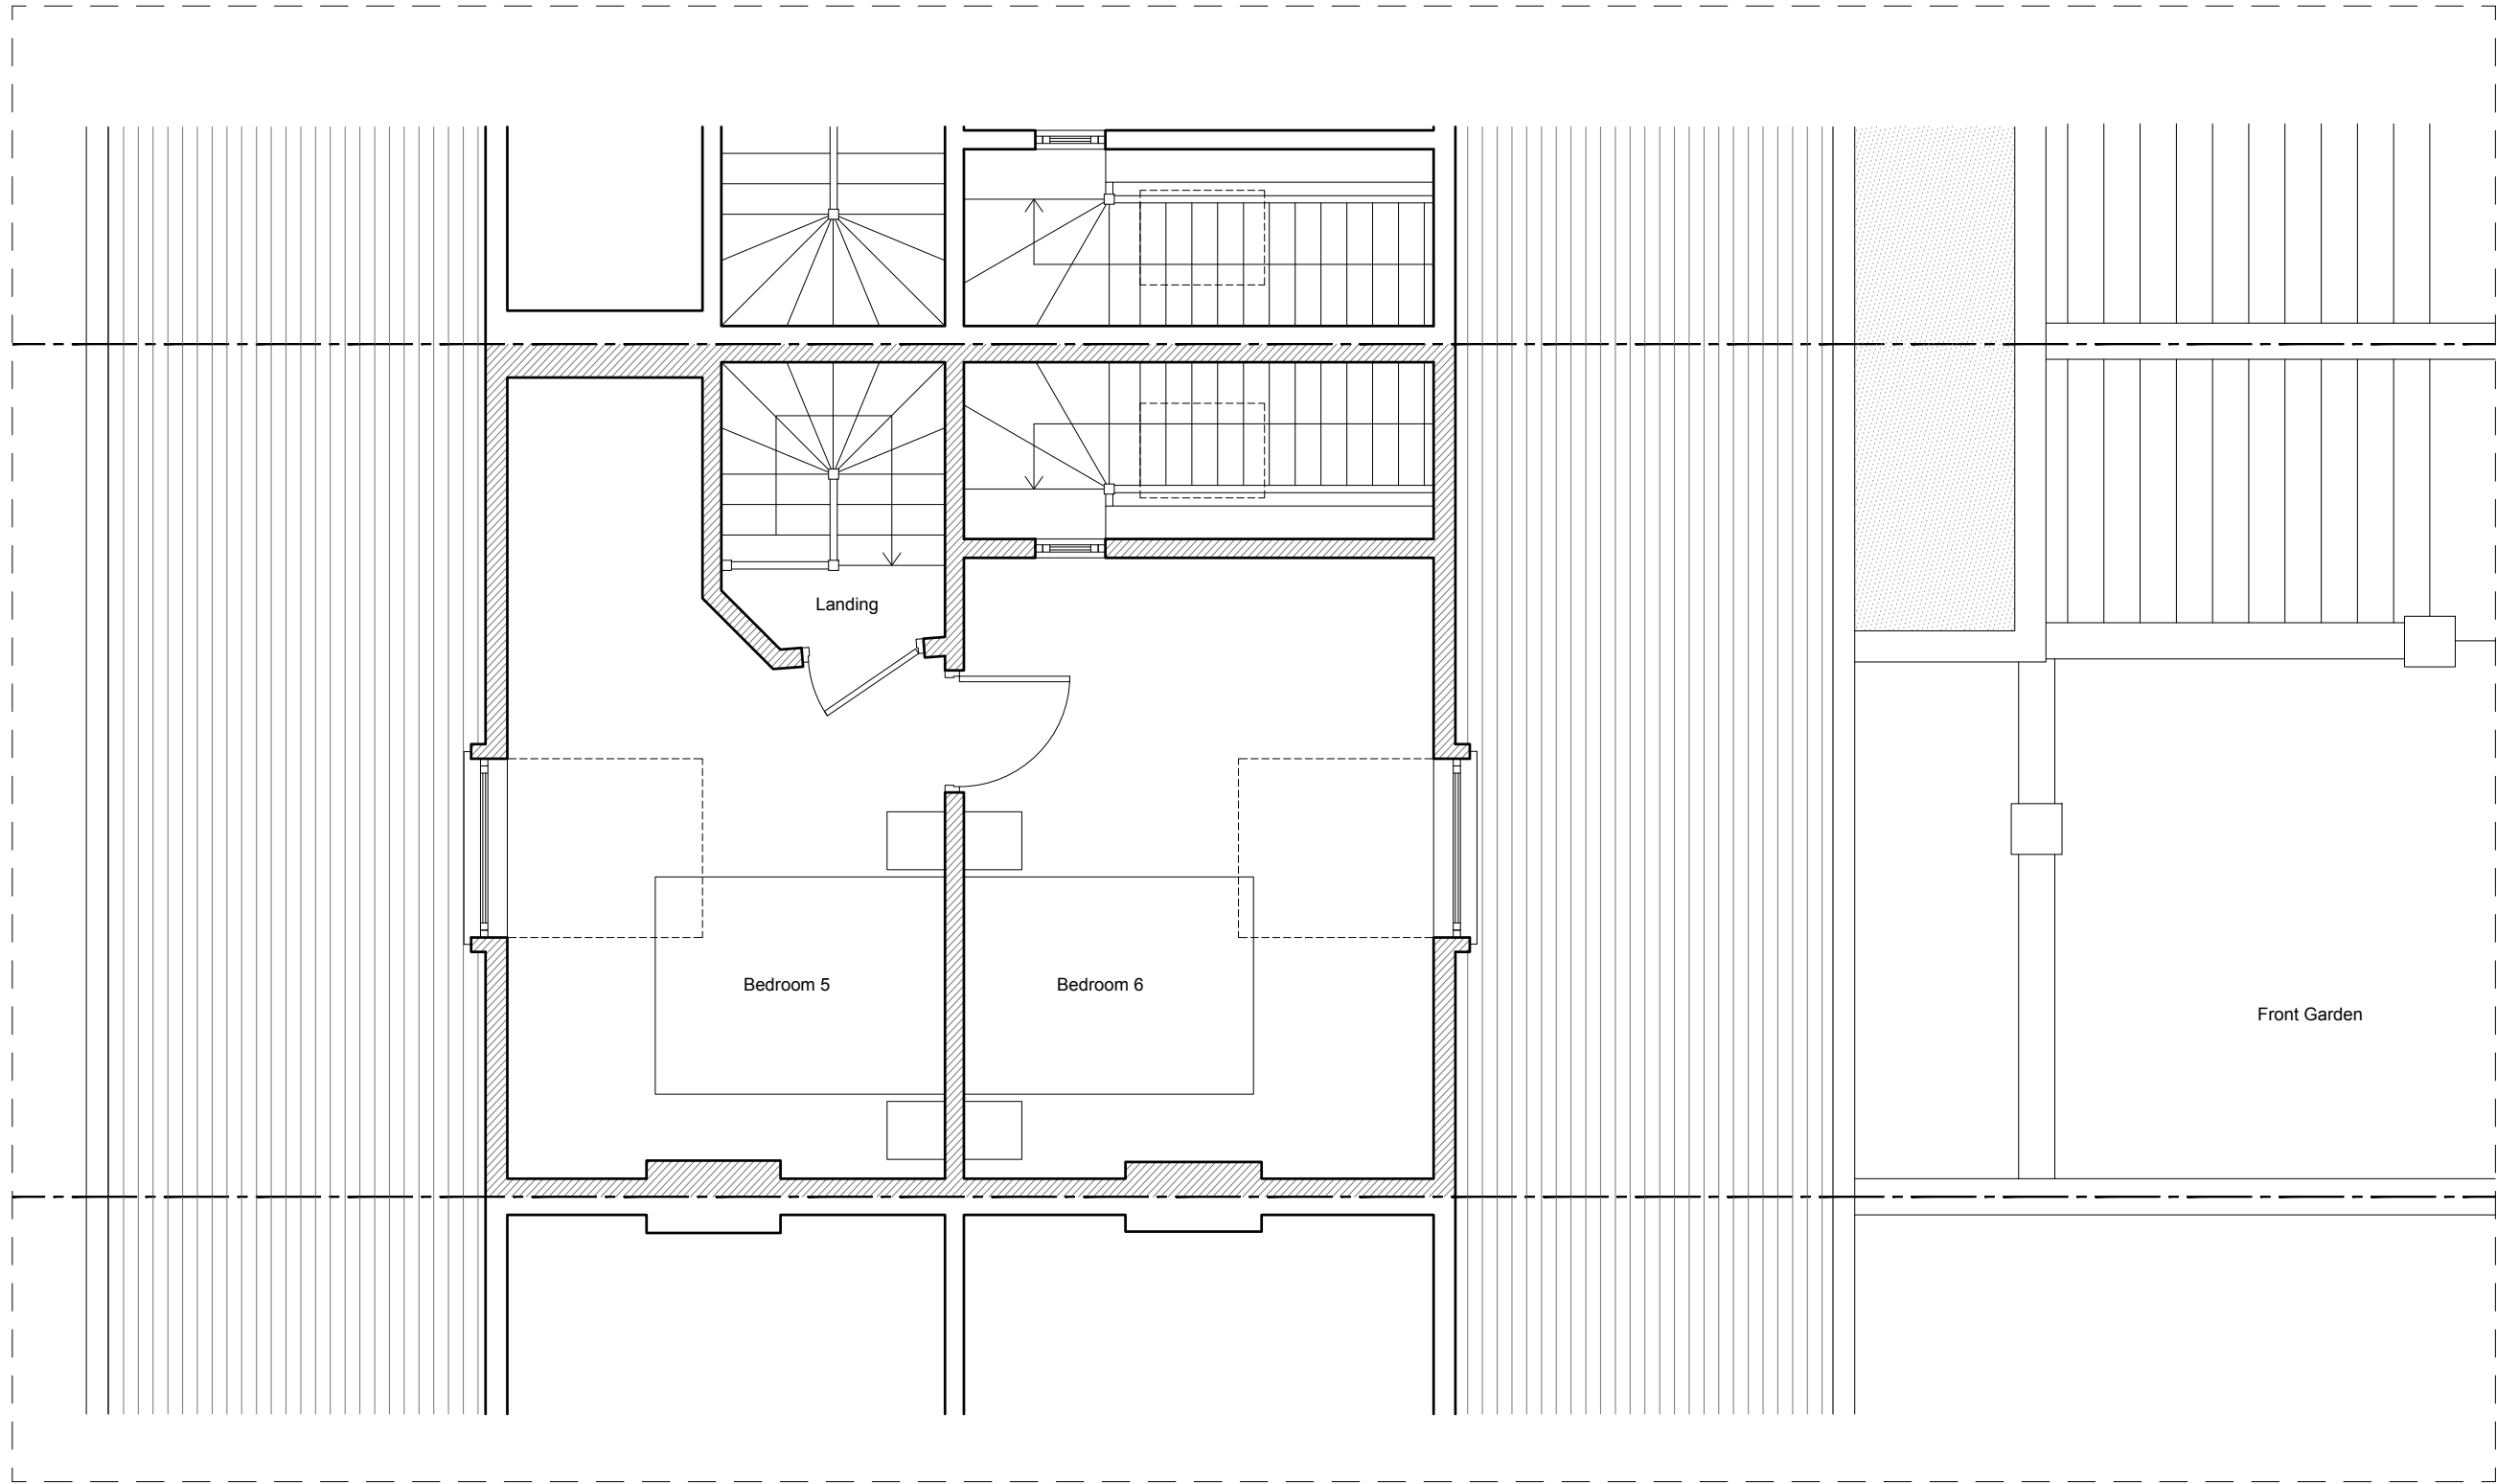

REVISION:

PROJECT TITLE

12 SOUTH VILLAS

AURAA  
STUDIO

www.auraa.studio

1A Chalk Farm Parade

info@auraa.studio

London NW3 2BN

TITLE

LOFT FLOOR PLAN AS PROPOSED

DATE

30.01.2025

SCALE

1/50 @ A3

DRAWN

GC / RL


STATUS

INFORMATION

DRG No

2501\_PA\_140


REV:

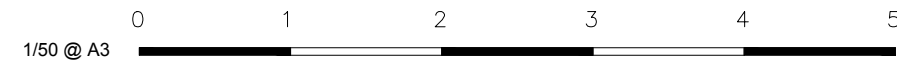

NOTES

DO NOT SCALE FROM THIS DRAWING EXCEPT FOR THE PURPOSES OF PLANNING AND BUILDING REGULATIONS. ALL DIMENSIONS TO BE CHECKED ON SITE.

ROOF PLAN

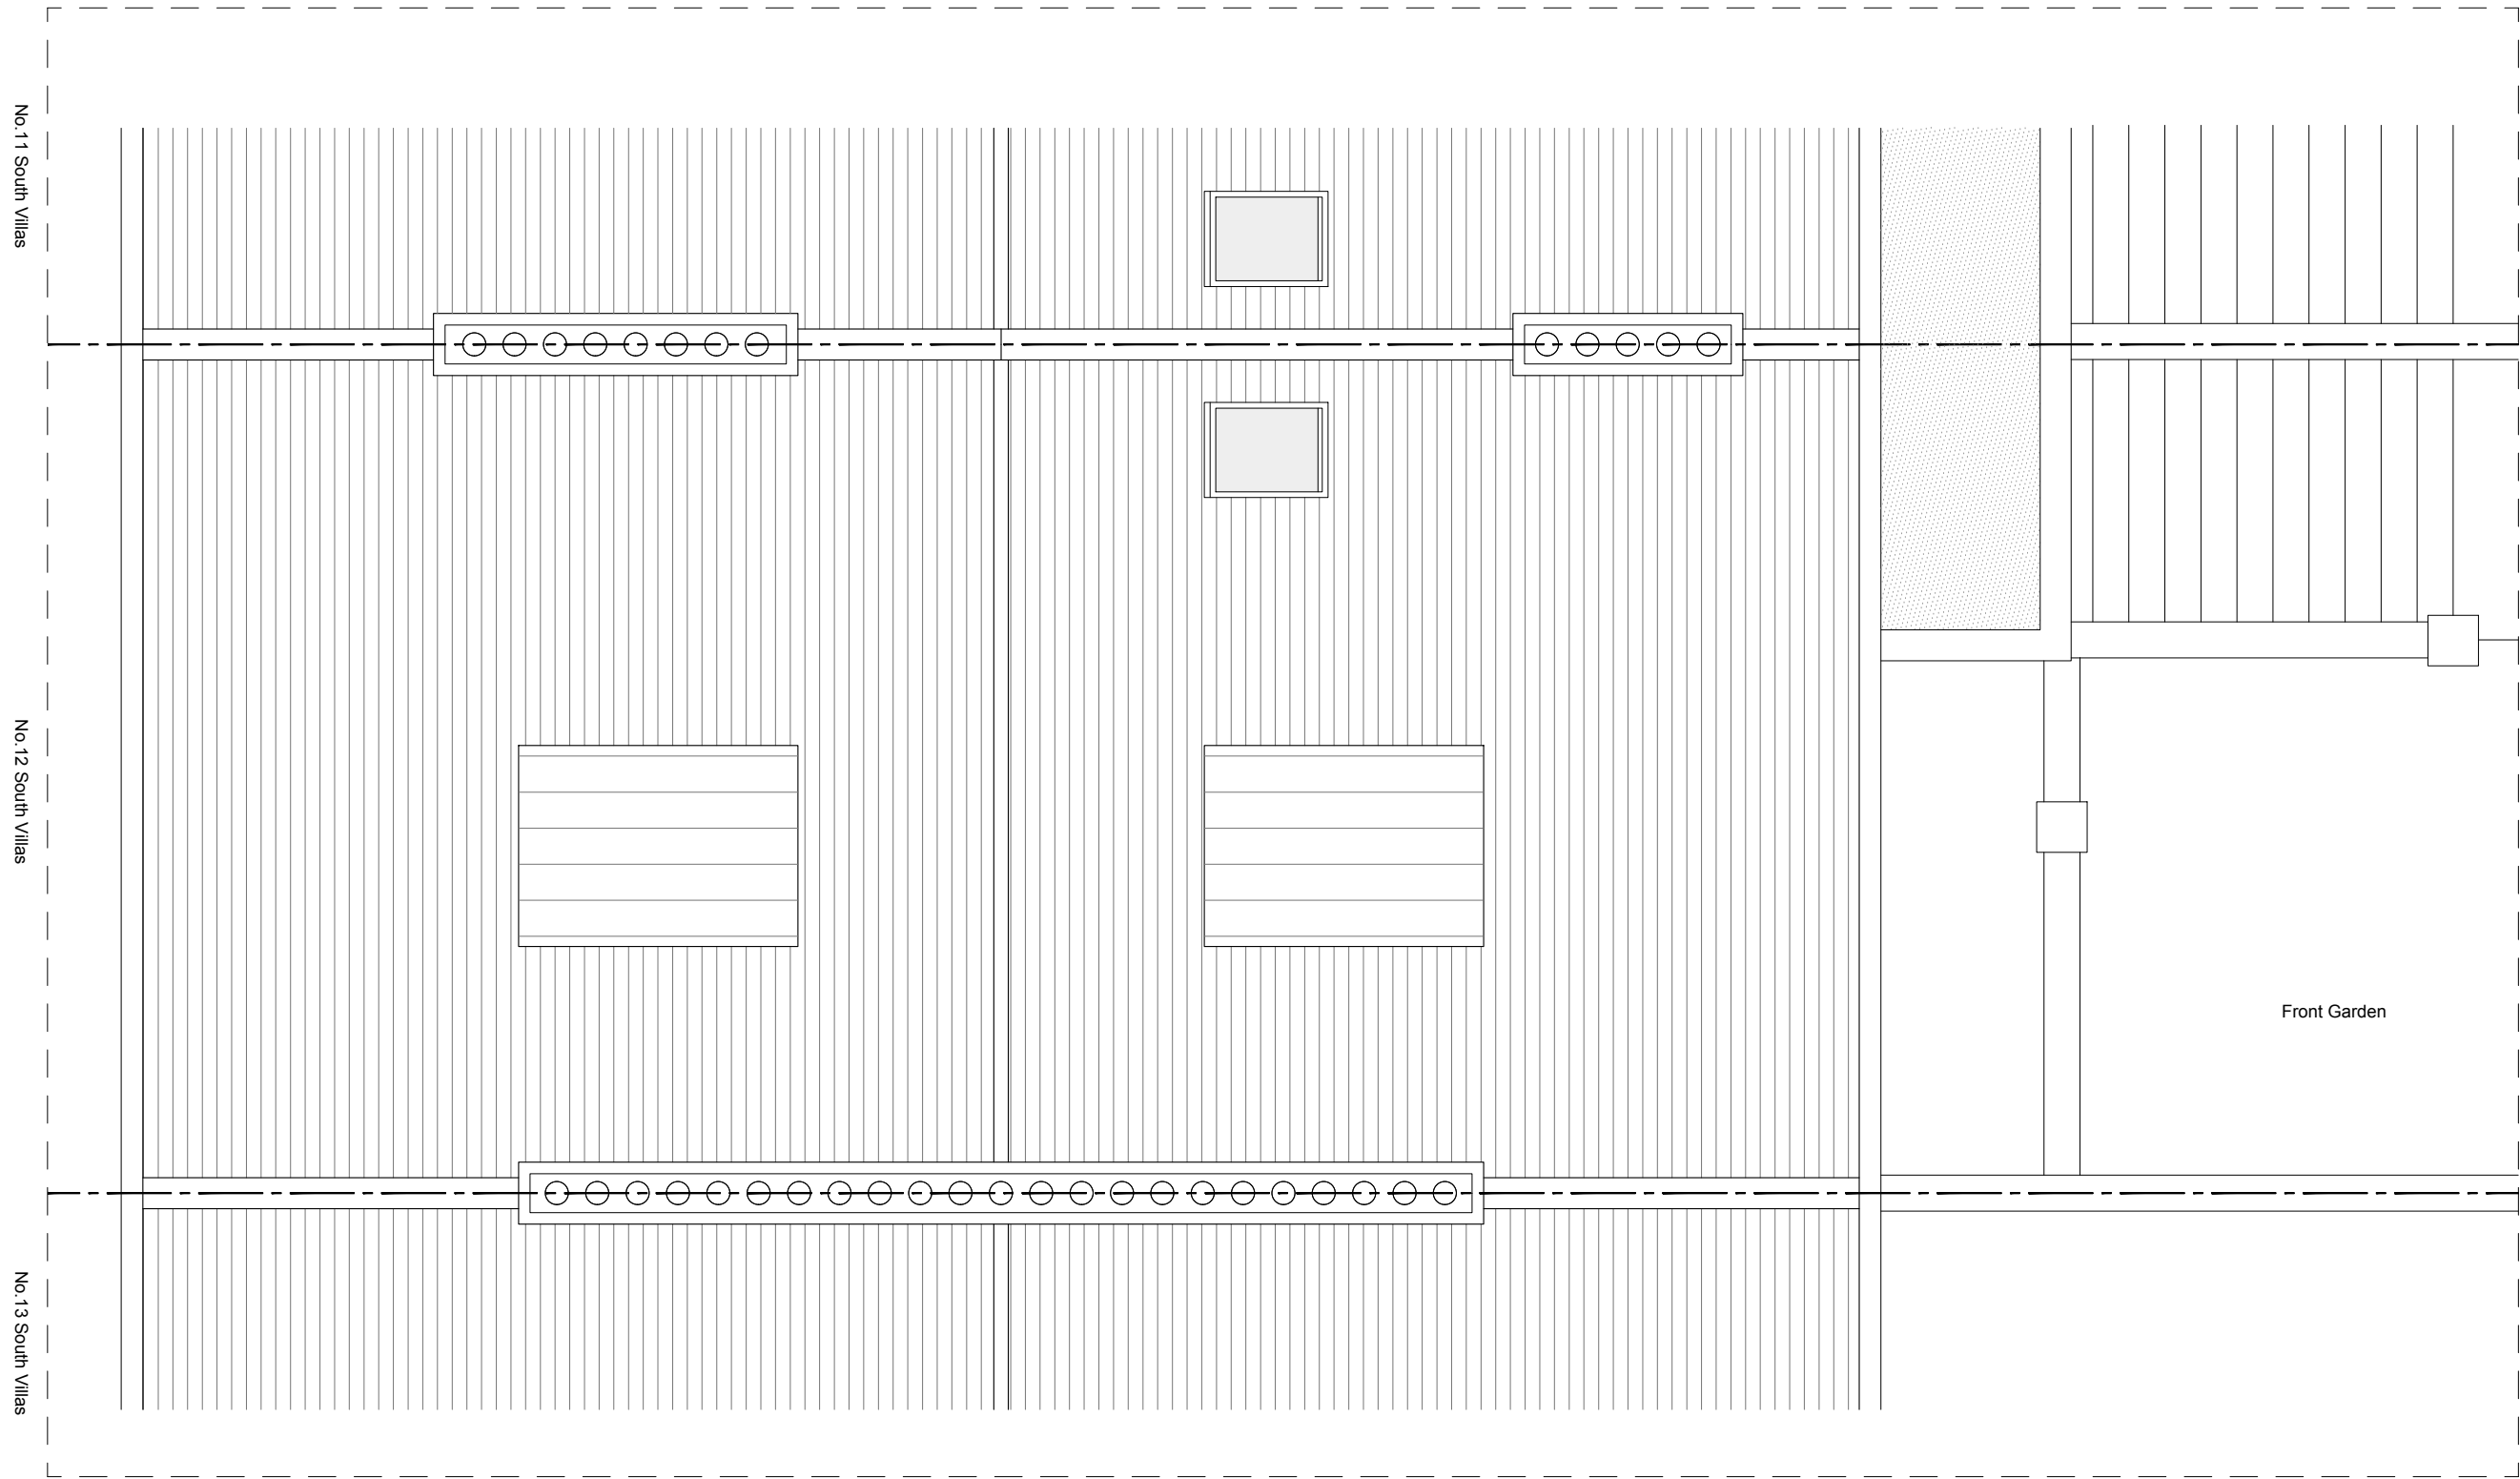

No. 11 South Villas

No. 12 South Villas

No. 13 South Villas



REVISION:

PROJECT TITLE

12 SOUTH VILLAS

AURAA  
STUDIO

www.auraa.studio

1A Chalk Farm Parade

info@auraa.studio

London NW3 2BN

TITLE

ROOF PLAN AS PROPOSED

DATE

30.01.2025

SCALE

1/50 @ A3

DRAWN

GC / RL

STATUS

INFORMATION

DRG No

2501\_PA\_150

REV:

