




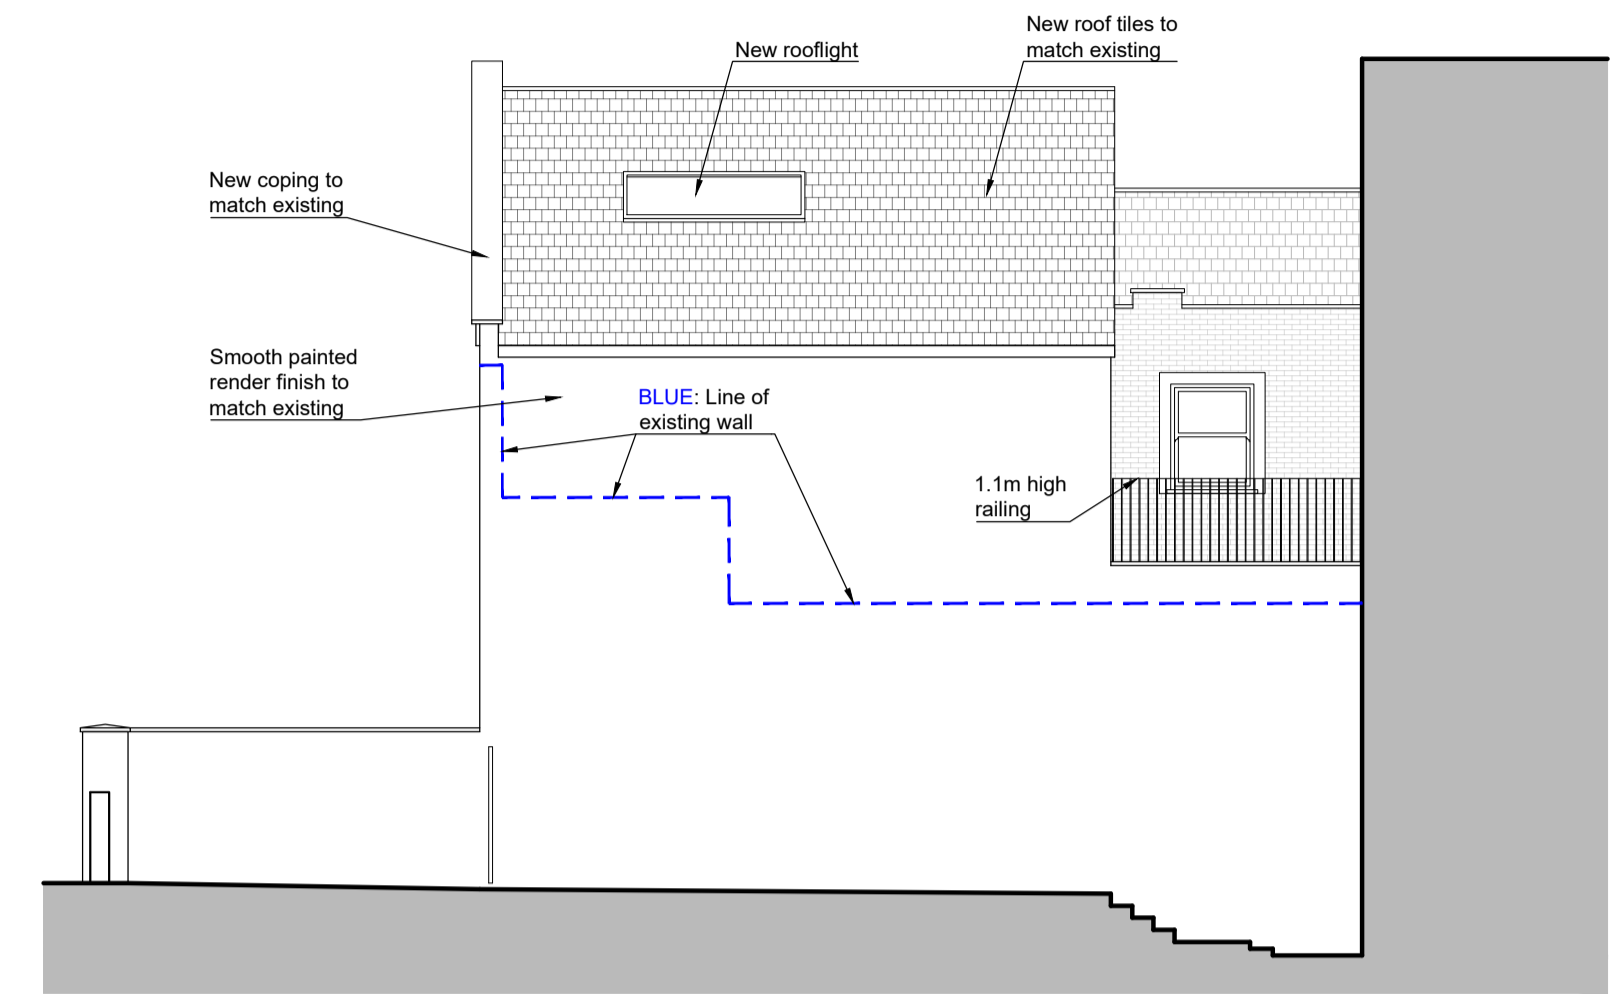


Proposed Rear Elevation
Scale 1:100

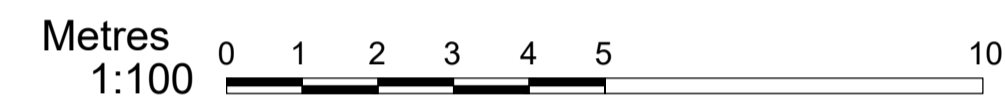

Proposed Side Elevation
Scale 1:100

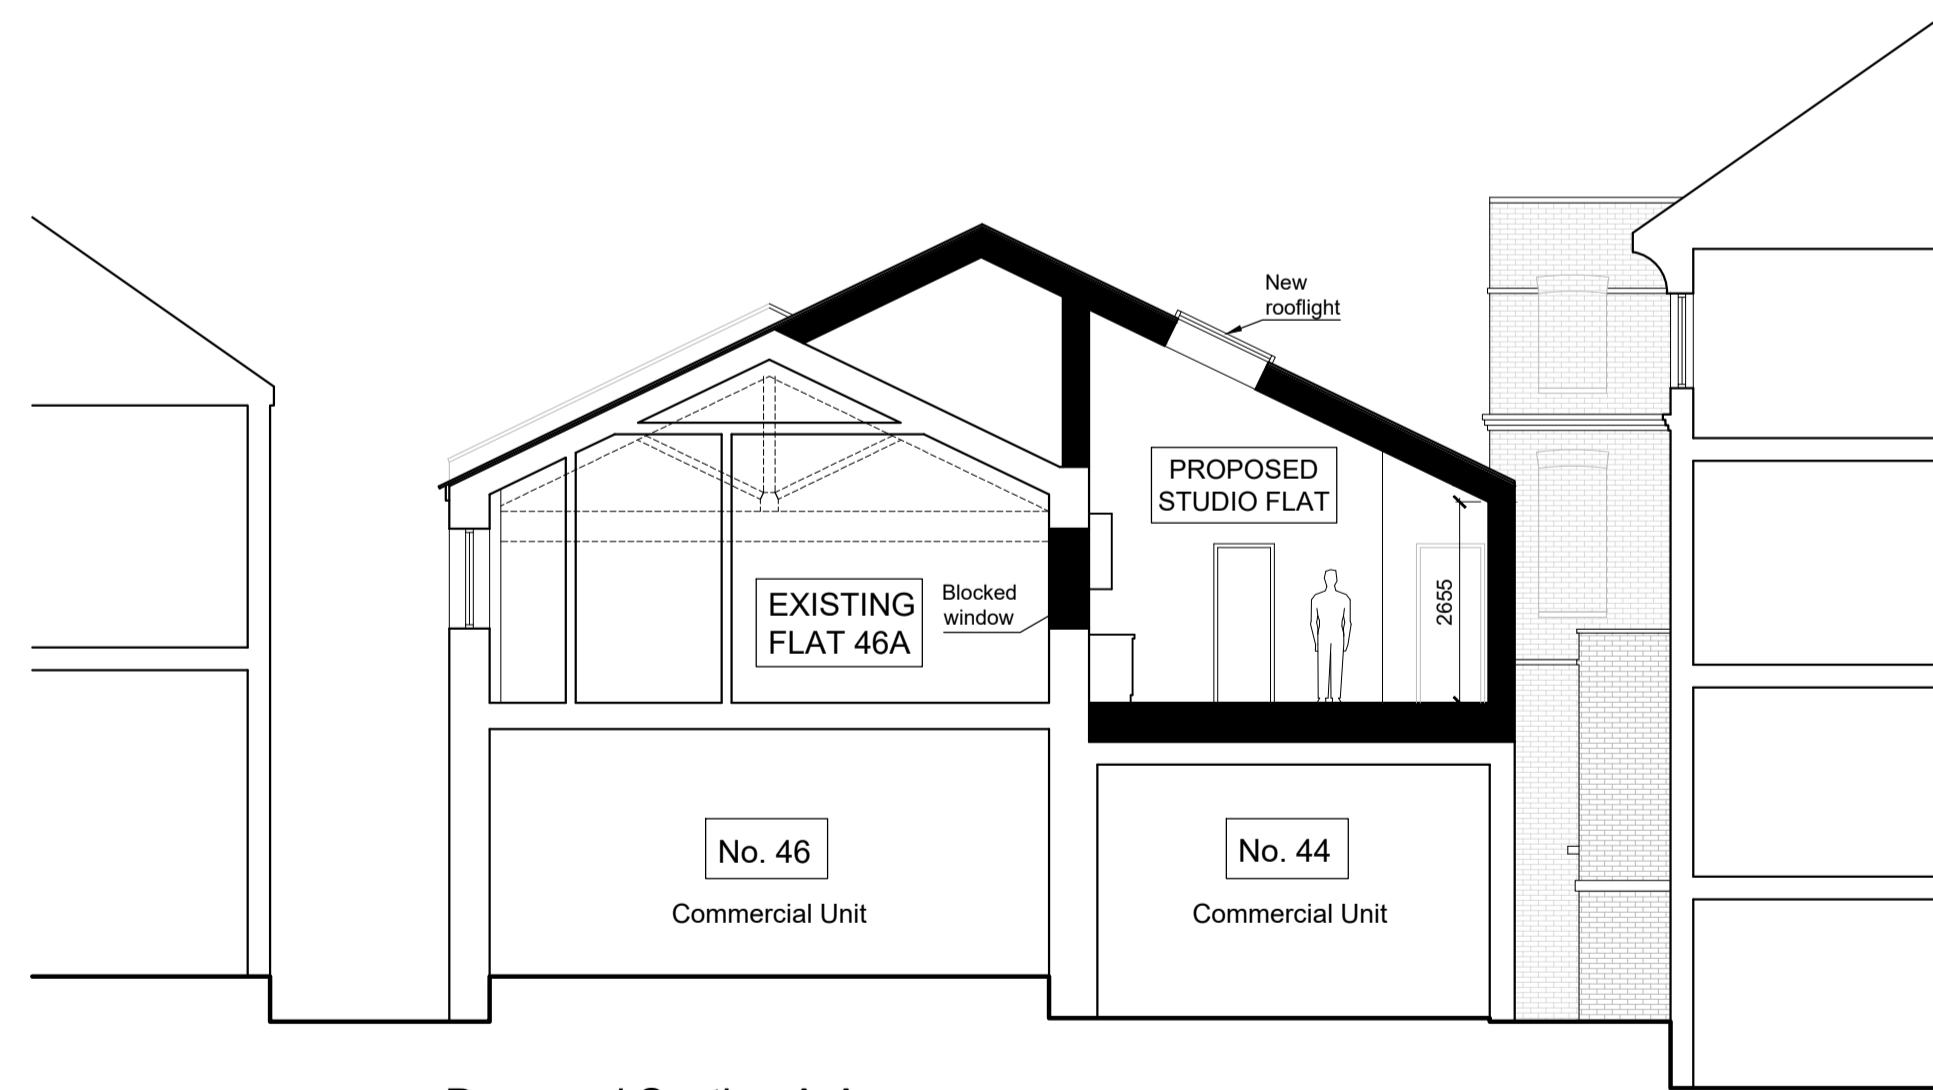

Proposed Section A-A
Scale 1:100

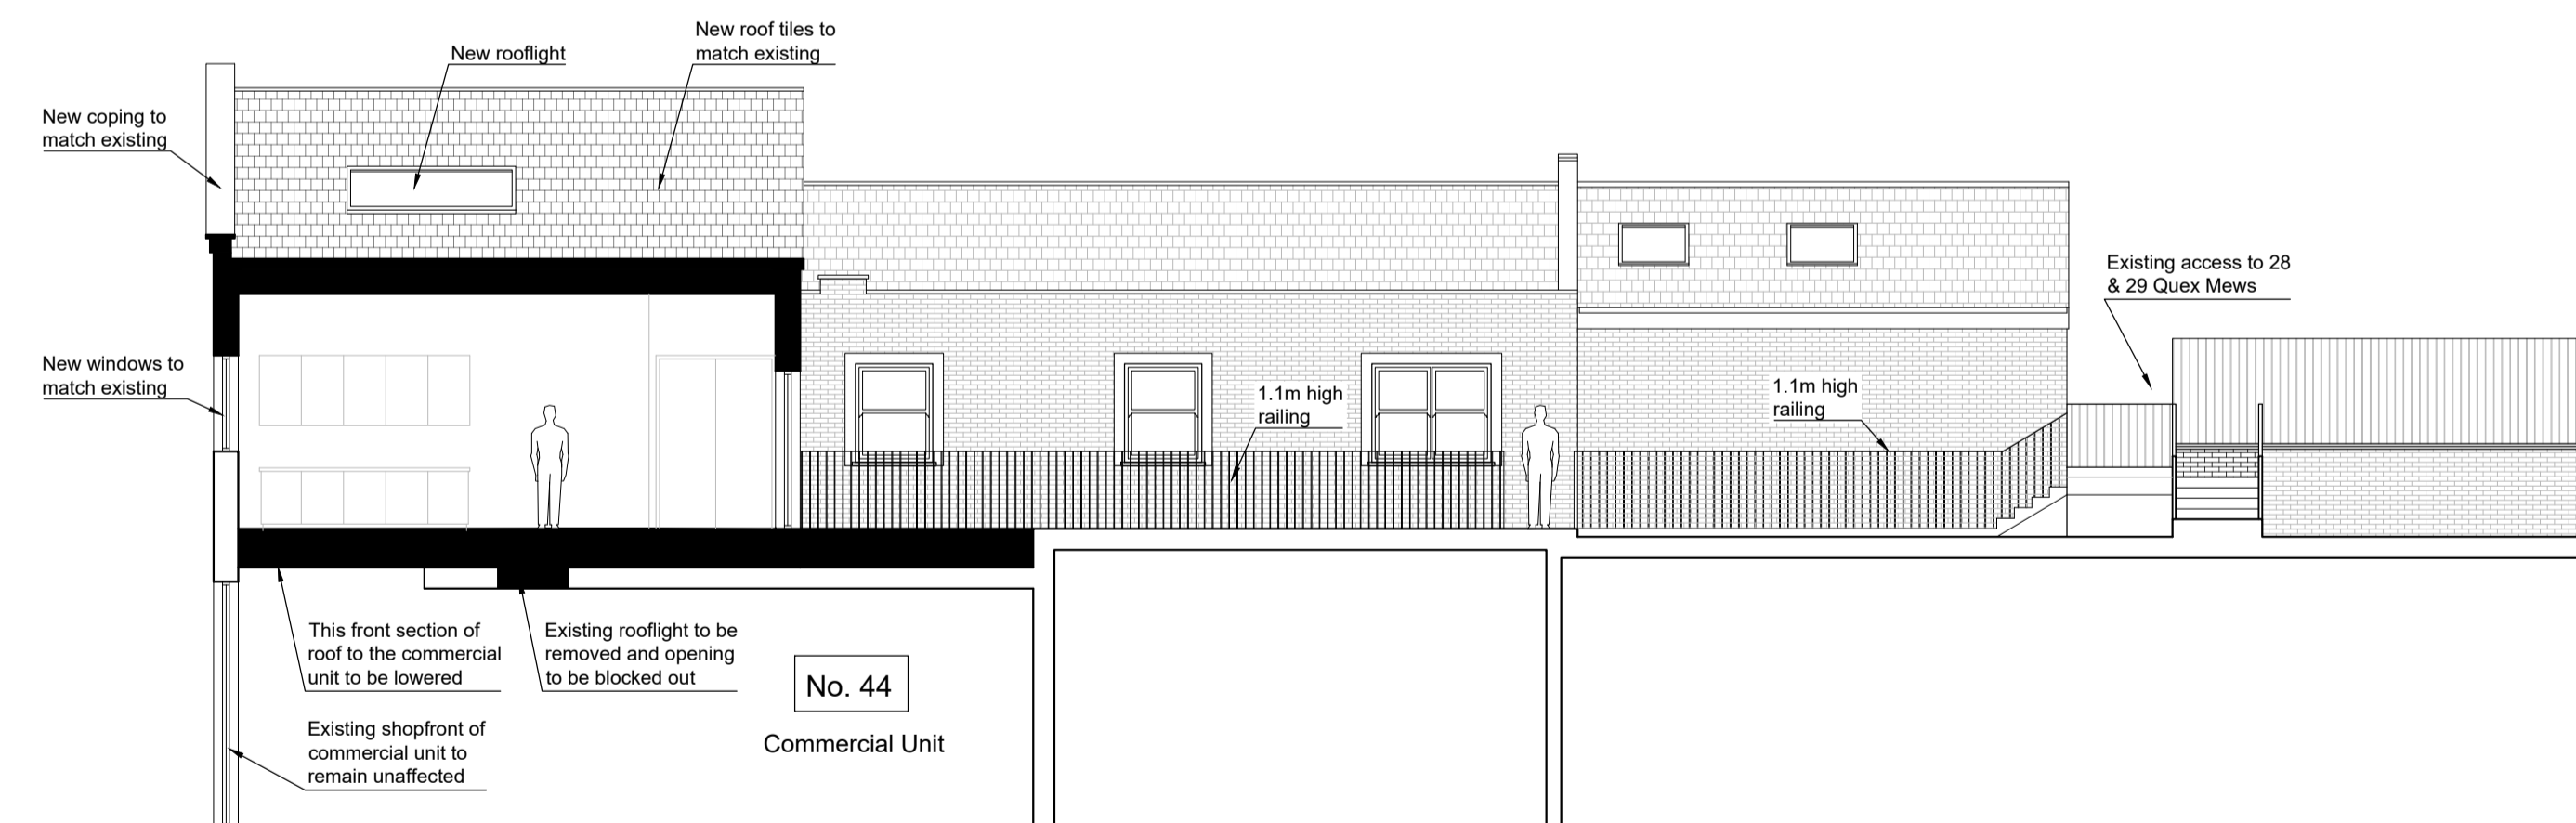

Proposed Section B-B
Scale 1:100

General Notes

Local authorities, including Planning Groups and Building Control, may request additional items or information to be added or revised.

Contractors, sub-contractors, or suppliers are required to promptly report any errors, omissions, or discrepancies found on these drawings. Any deviations from the drawings' specifications must receive prior approval from the architect. Contractors, sub-contractors, or suppliers are responsible for seeking any necessary clarifications from the architect to ensure the accurate execution of the work.

All specialist work intended for inclusion in the main contract works, such as shop drawings, illustrations, and specifications, must be supplied to the architect. In case any aspect of this drawing does not align with industry-recognized codes of practice or local authority regulations, it should be brought to the attention of the architect without delay.

Contractors must verify all dimensions on-site before commencing any work or preparing shop drawings. Figured dimensions take precedence over scaled dimensions.

Contractors, sub-contractors, or suppliers are obliged to inform the architect or quantity surveyor promptly of any alterations to the proposed works, including their impact on the project's schedule and cost.

This drawing supersedes all prior versions with the same drawing number and earlier revisions.

This drawing and its design are the copyrighted property of Wave Architects Ltd. The contents may not be altered, disclosed to any third party, or reproduced in any manner without prior written consent from Wave Architects Ltd.

| REV | DATE | Initials | REVISION |
|-----|------|----------|----------|
| | | | |
| | | | |
| | | | |

PROJECT
44 Birchington Road
London
NW6 4LJ

CLIENT
Benny Dee (Kilburn) Ltd.

| | |
|---|------------------------|
| DRAWING NUMBER 44BR-PP1-05 | REVISION A |
| STATUS PLANNING (APPEAL) | PAPER SIZE A1 SHEET |
| DRAWING TITLE Proposed Sections Proposed Elevations | |
| SCALE 1:100 | DATE 31/01/2025 |
| DRAWN MS | CHECKED MSS |

WAVE ARCHITECTS

T. 07576 214 336
T. 07597 511 486

E. info@wavearchitects.co.uk
W. www.wavearchitects.co.uk

PROJECT TITLE 44 Birchington Road, NW6 4LJ