



As existing
 Re: 2022/2112/P
 Date: 27/09/2023




Existing Rear Elevation
 Scale 1:100

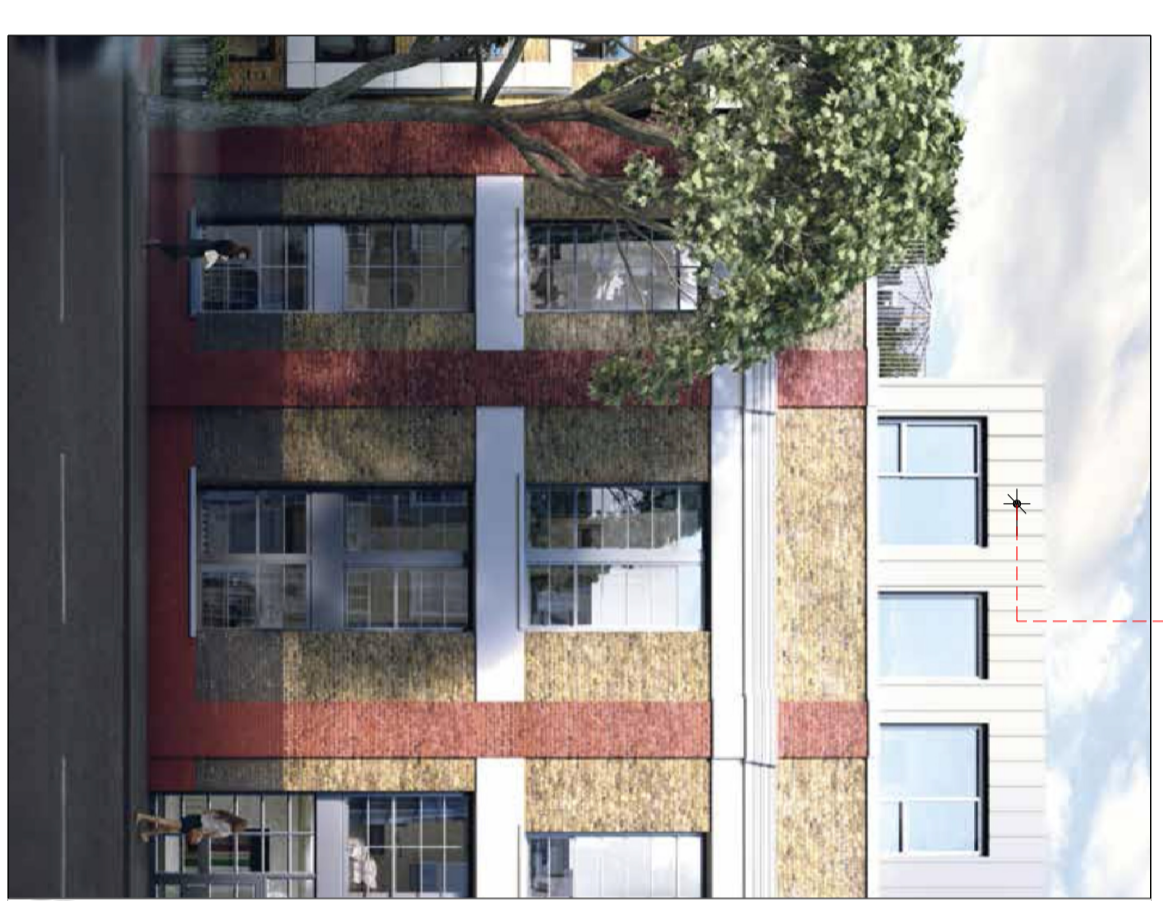


Good example of appropriate modern design with set-back, flat roofed & clad in sheet metal (zinc) roof within CMA/C at 142-152 Atlington Road NW1 Camden

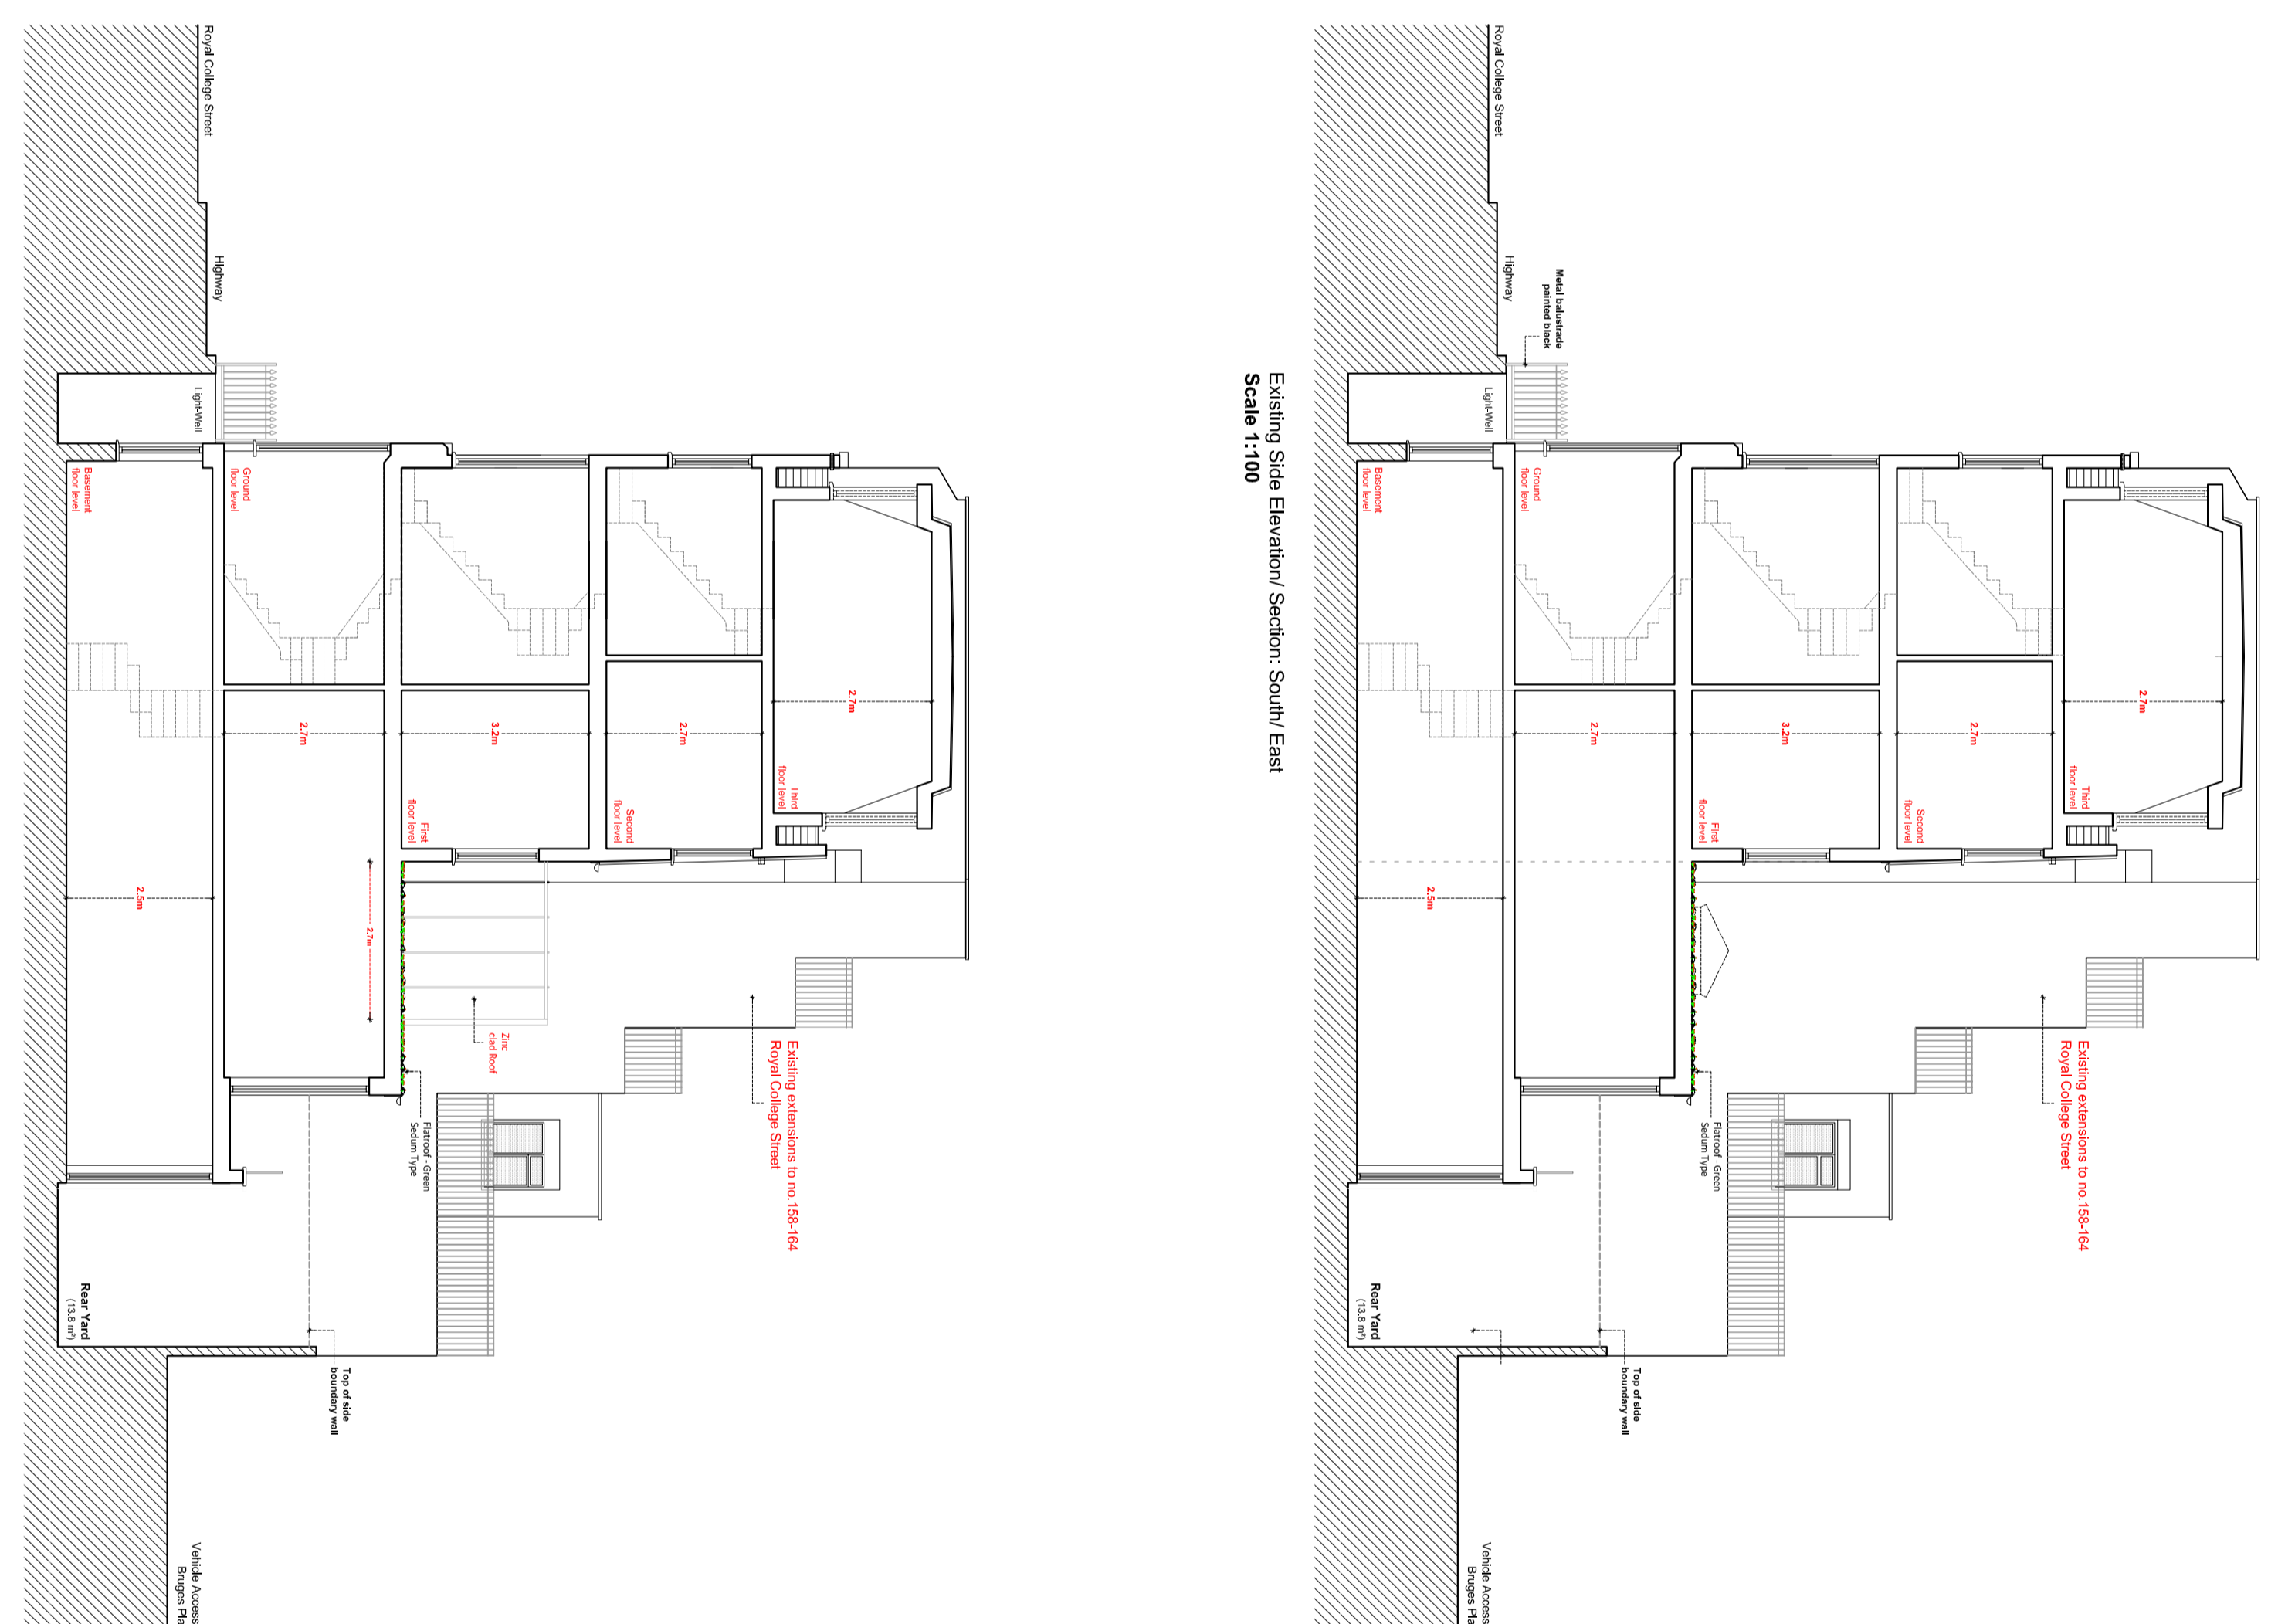


Existing Side Elevation South/East
 Scale 1:100

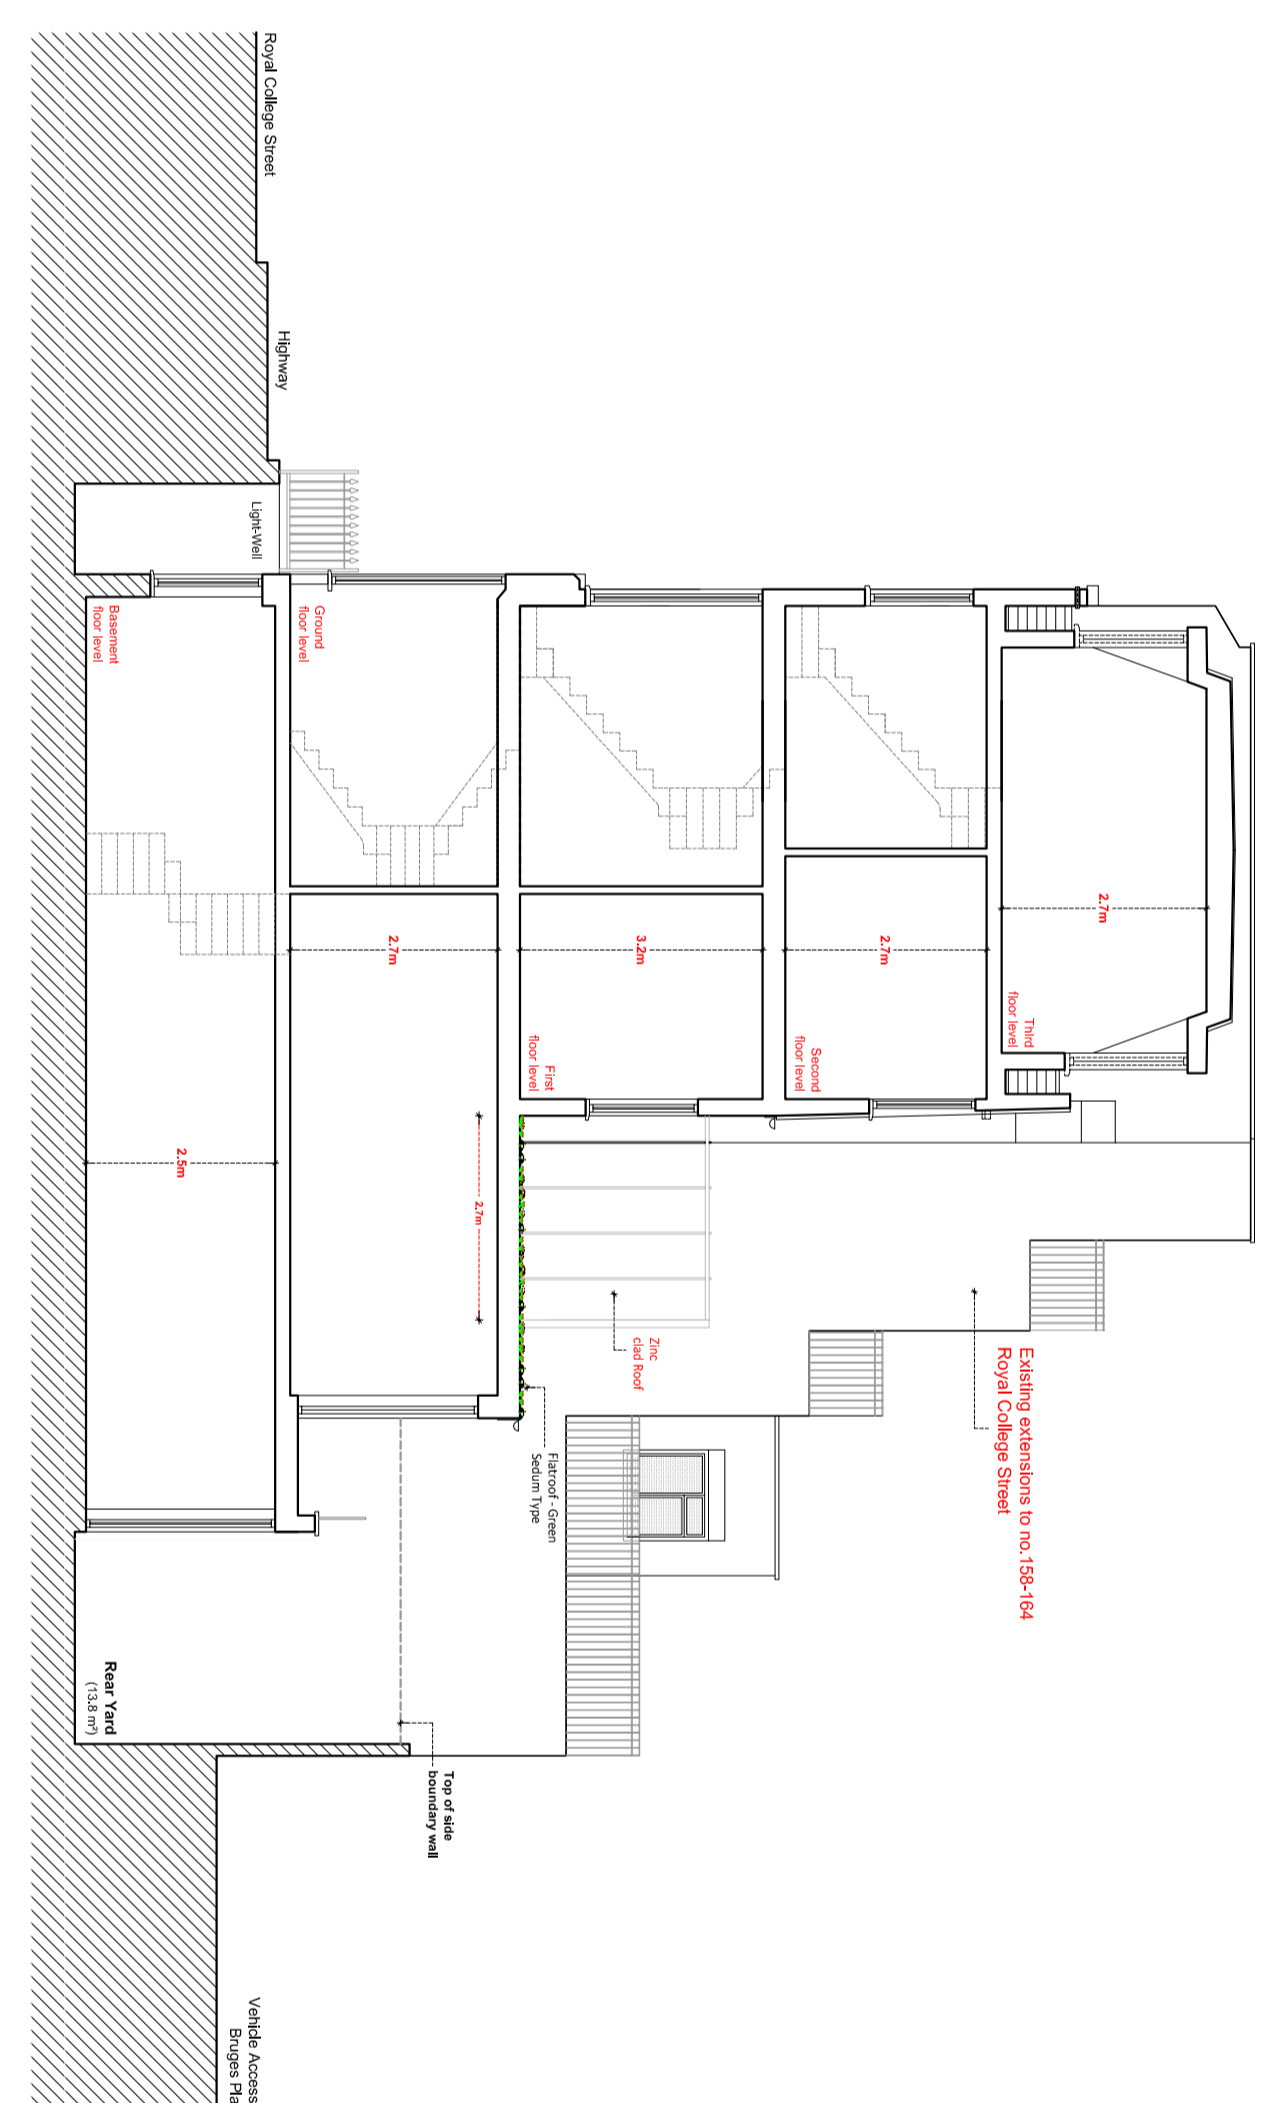

Proposed Side Elevation South/East
 Scale 1:100

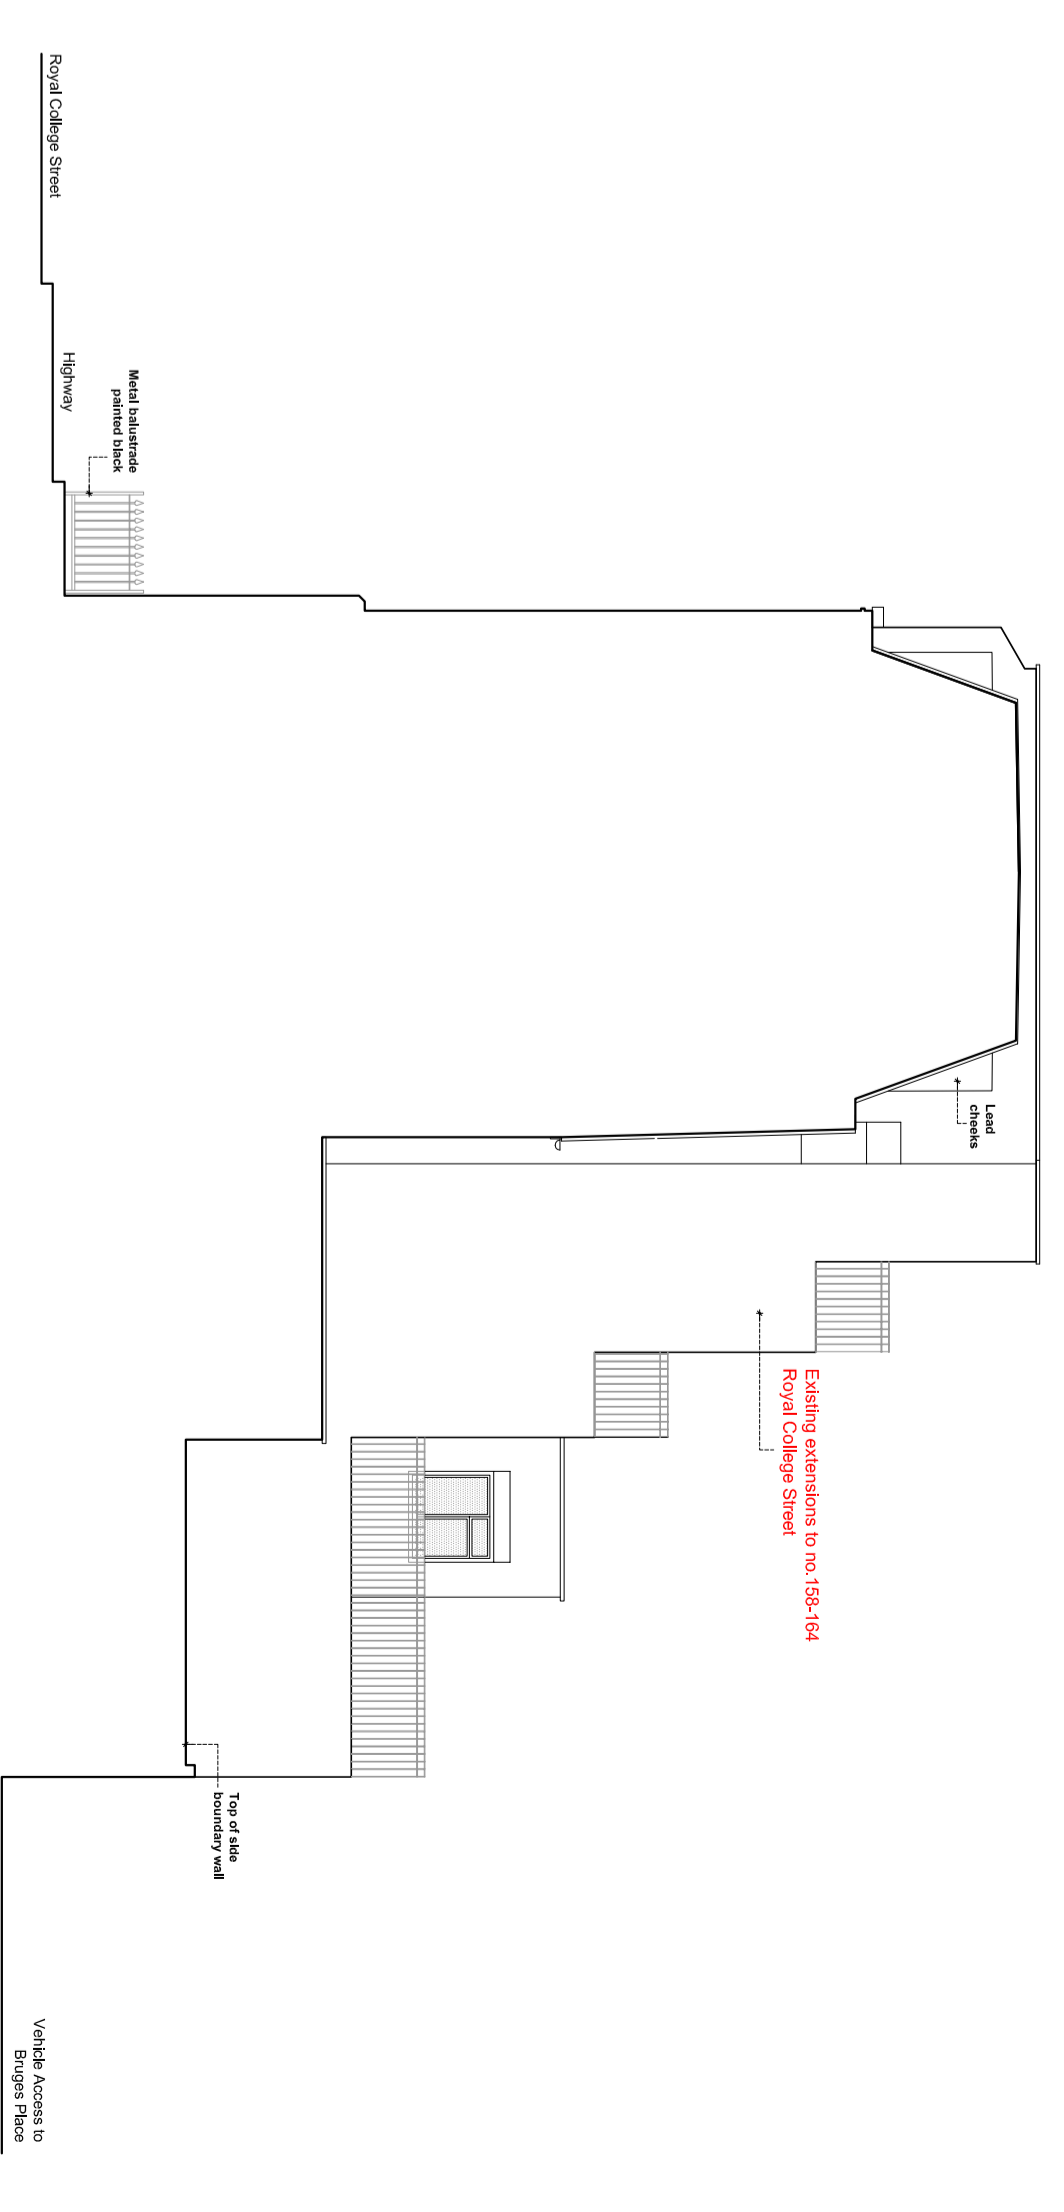

Existing Side Elevation South/East
 Scale 1:100

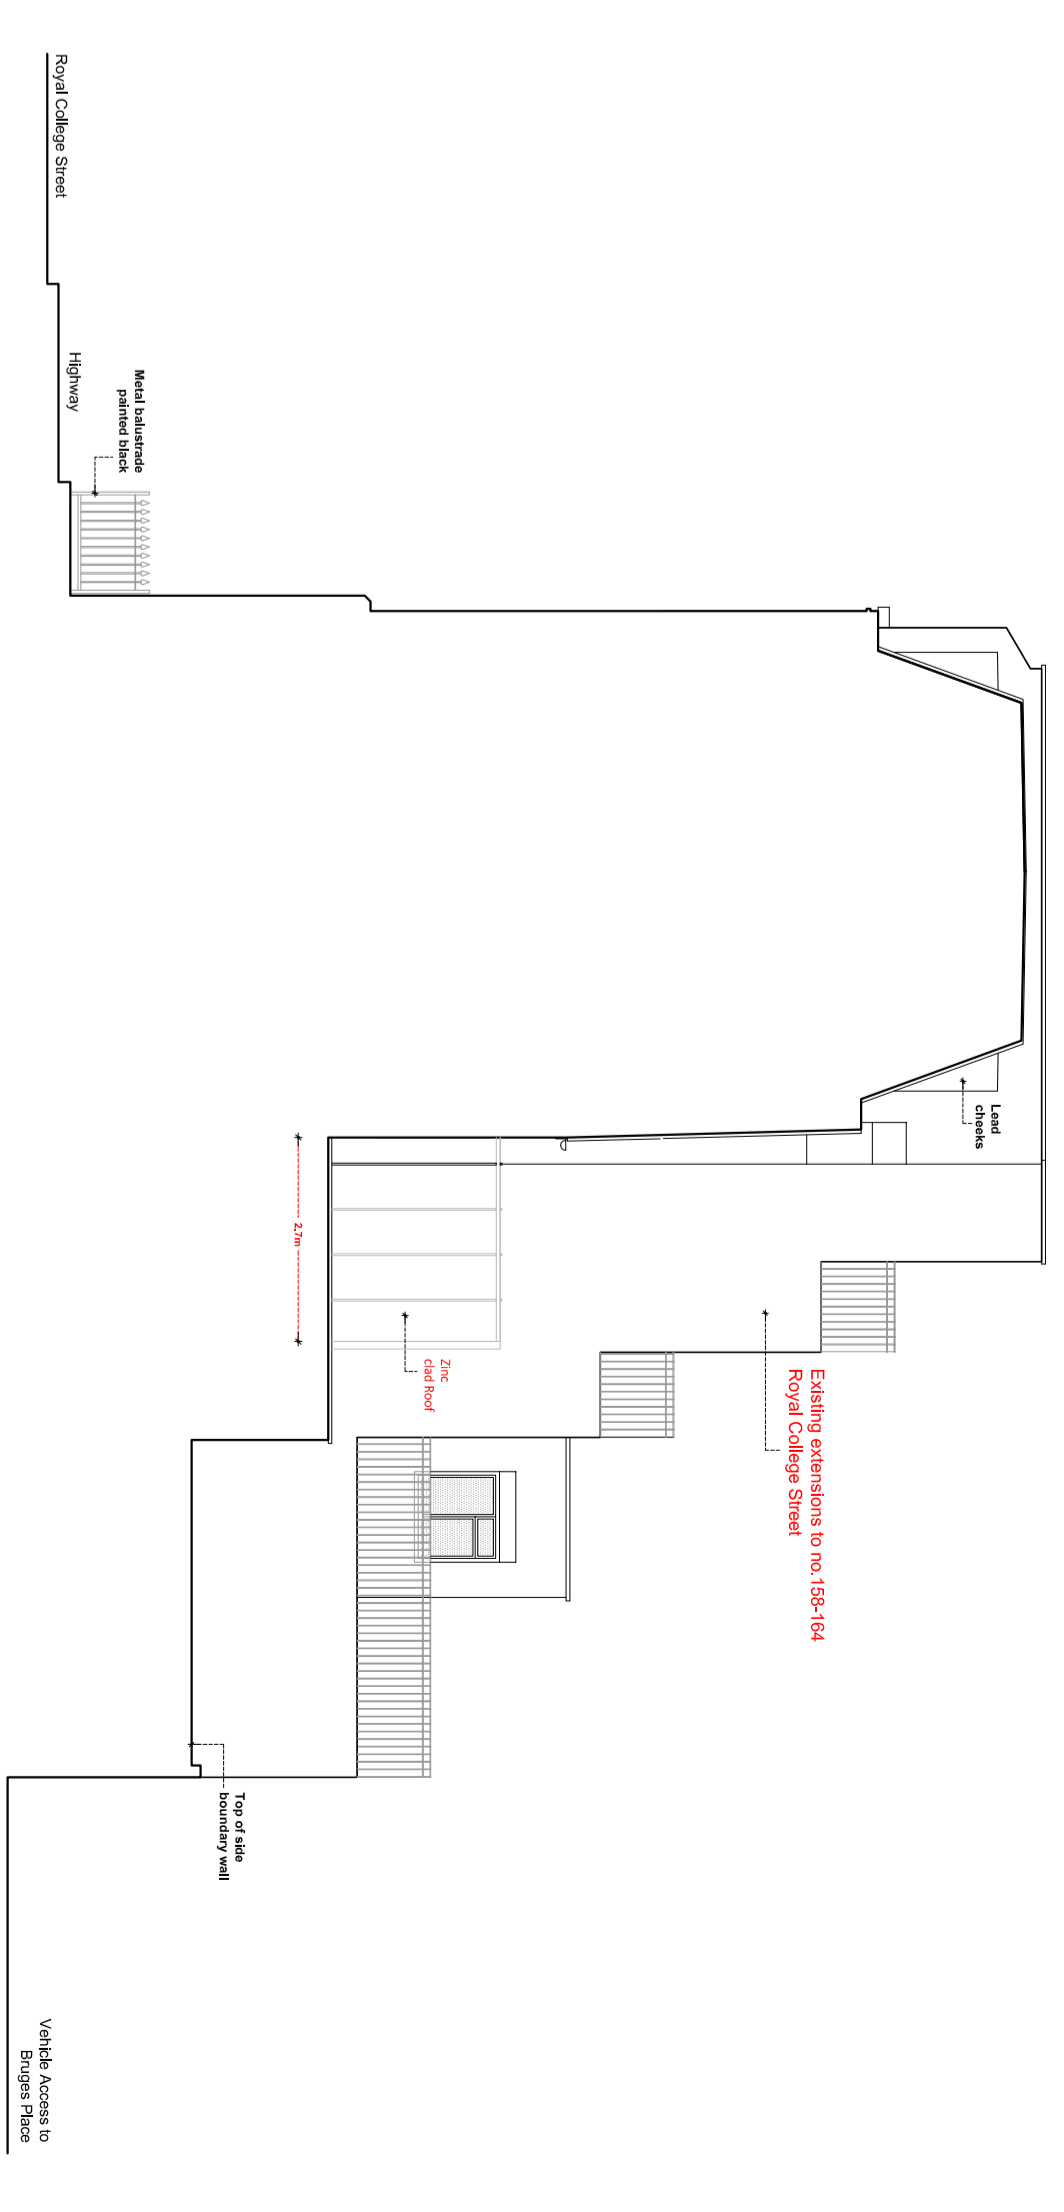


Proposed Side Elevation South/East
 Scale 1:100


Proposed Amended
 April 2024




Proposed Rear Elevation
 Scale 1:100

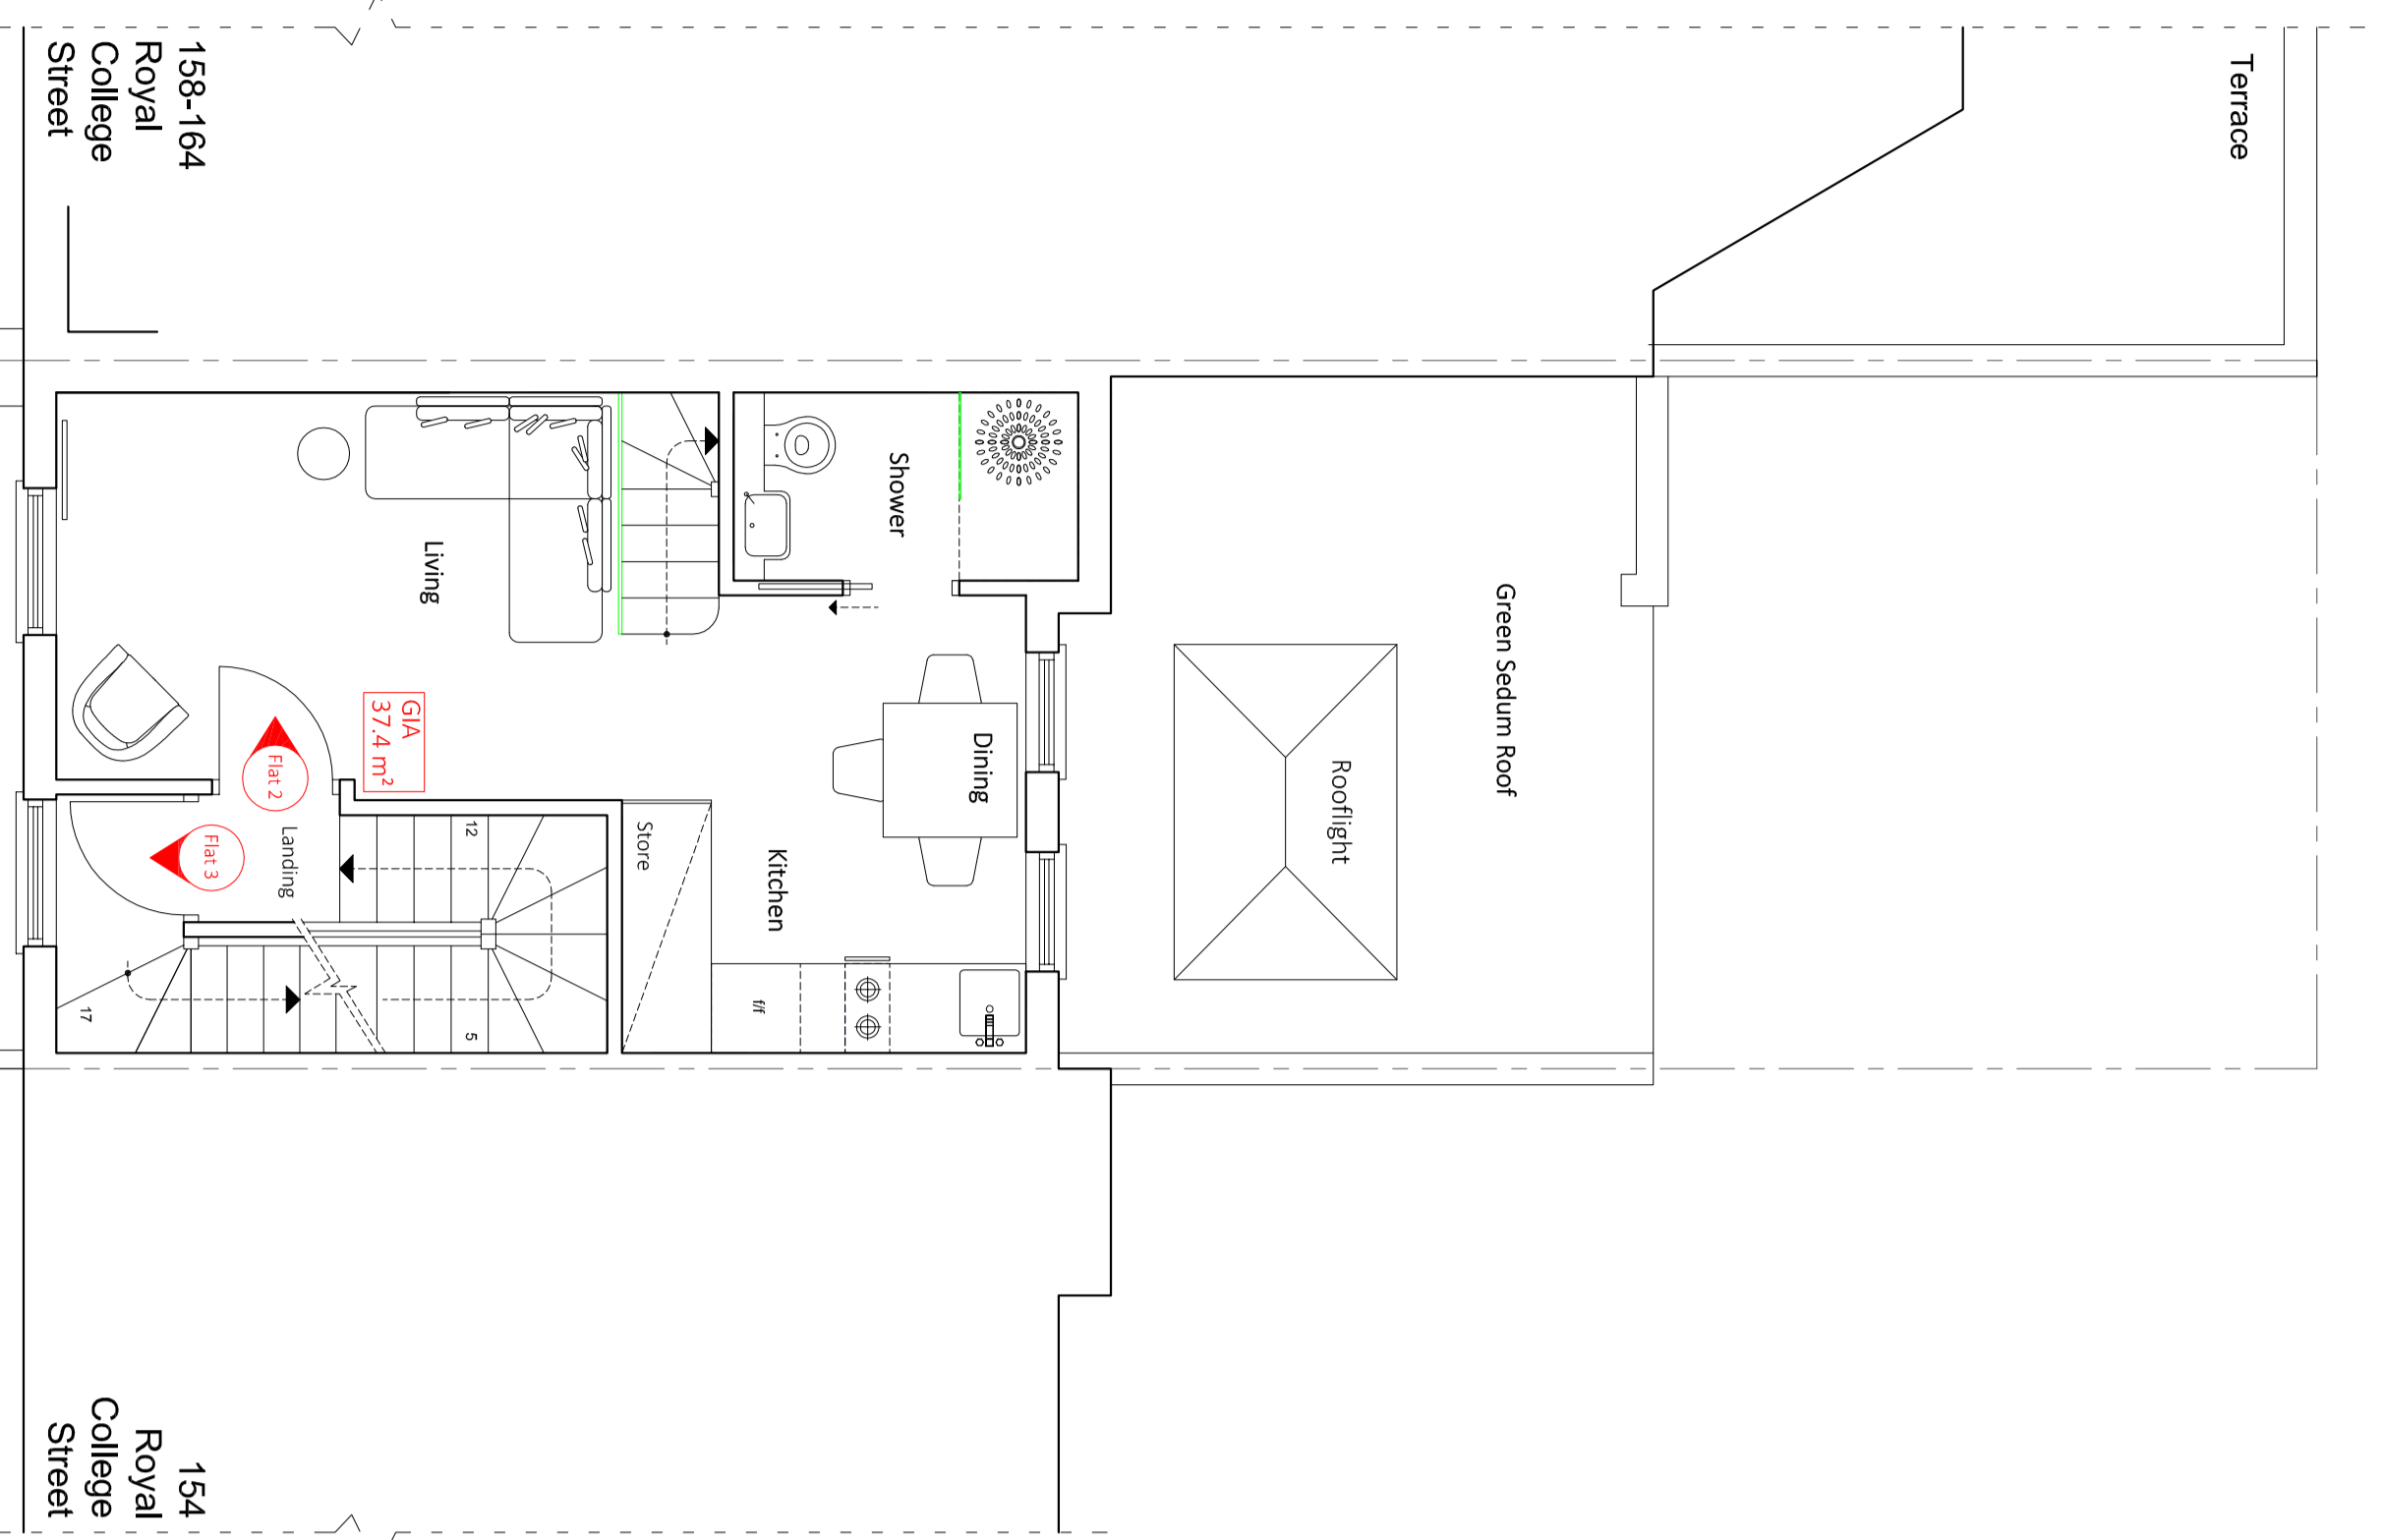


Existing First Floor Plan
 Scale 1:50

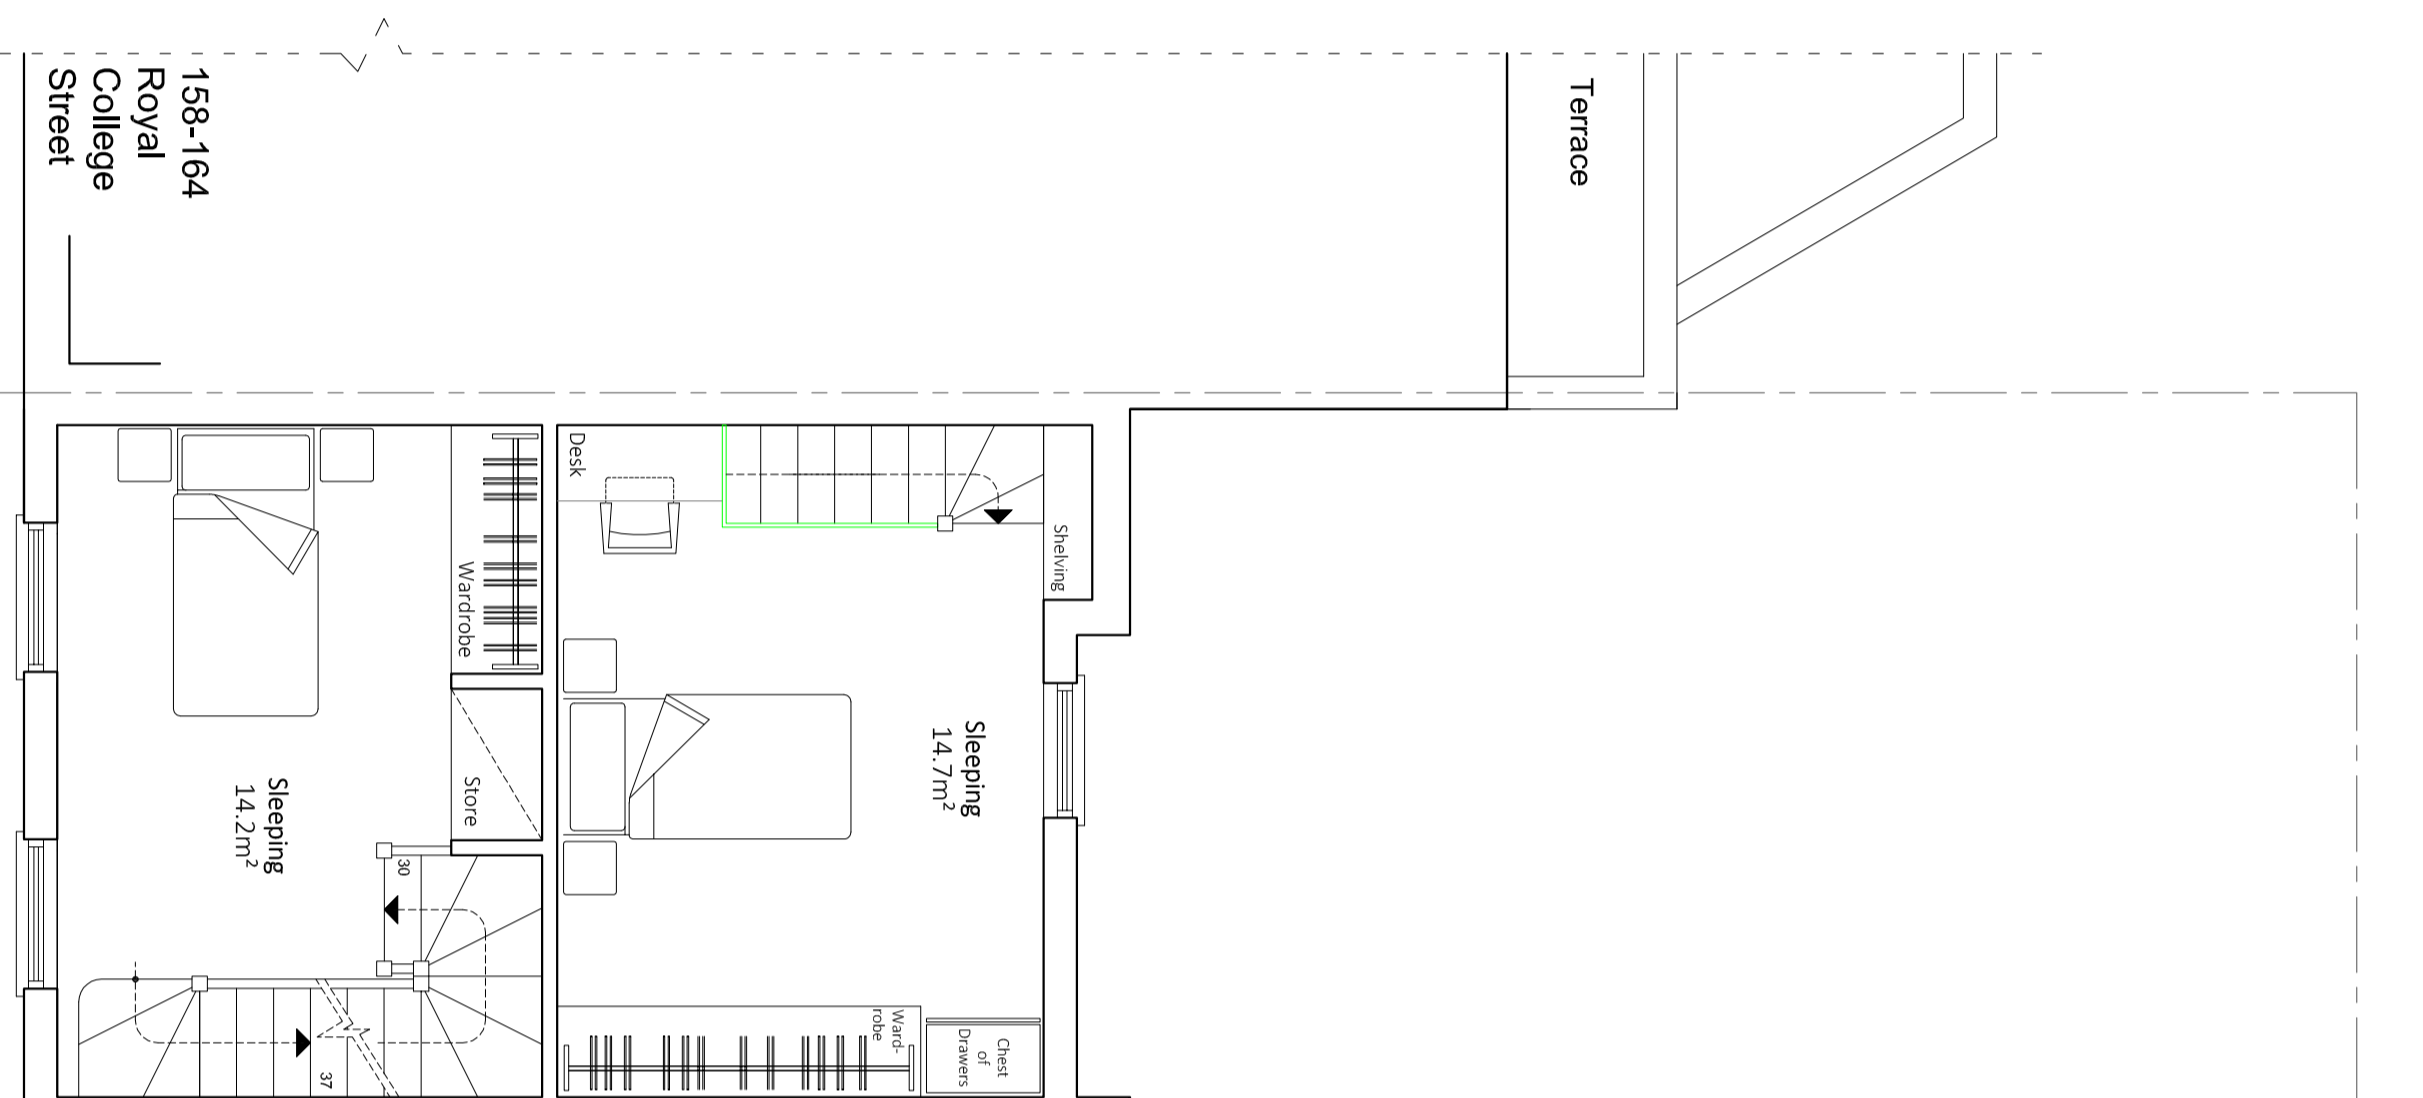

Existing Second Floor Plan
 Scale 1:50

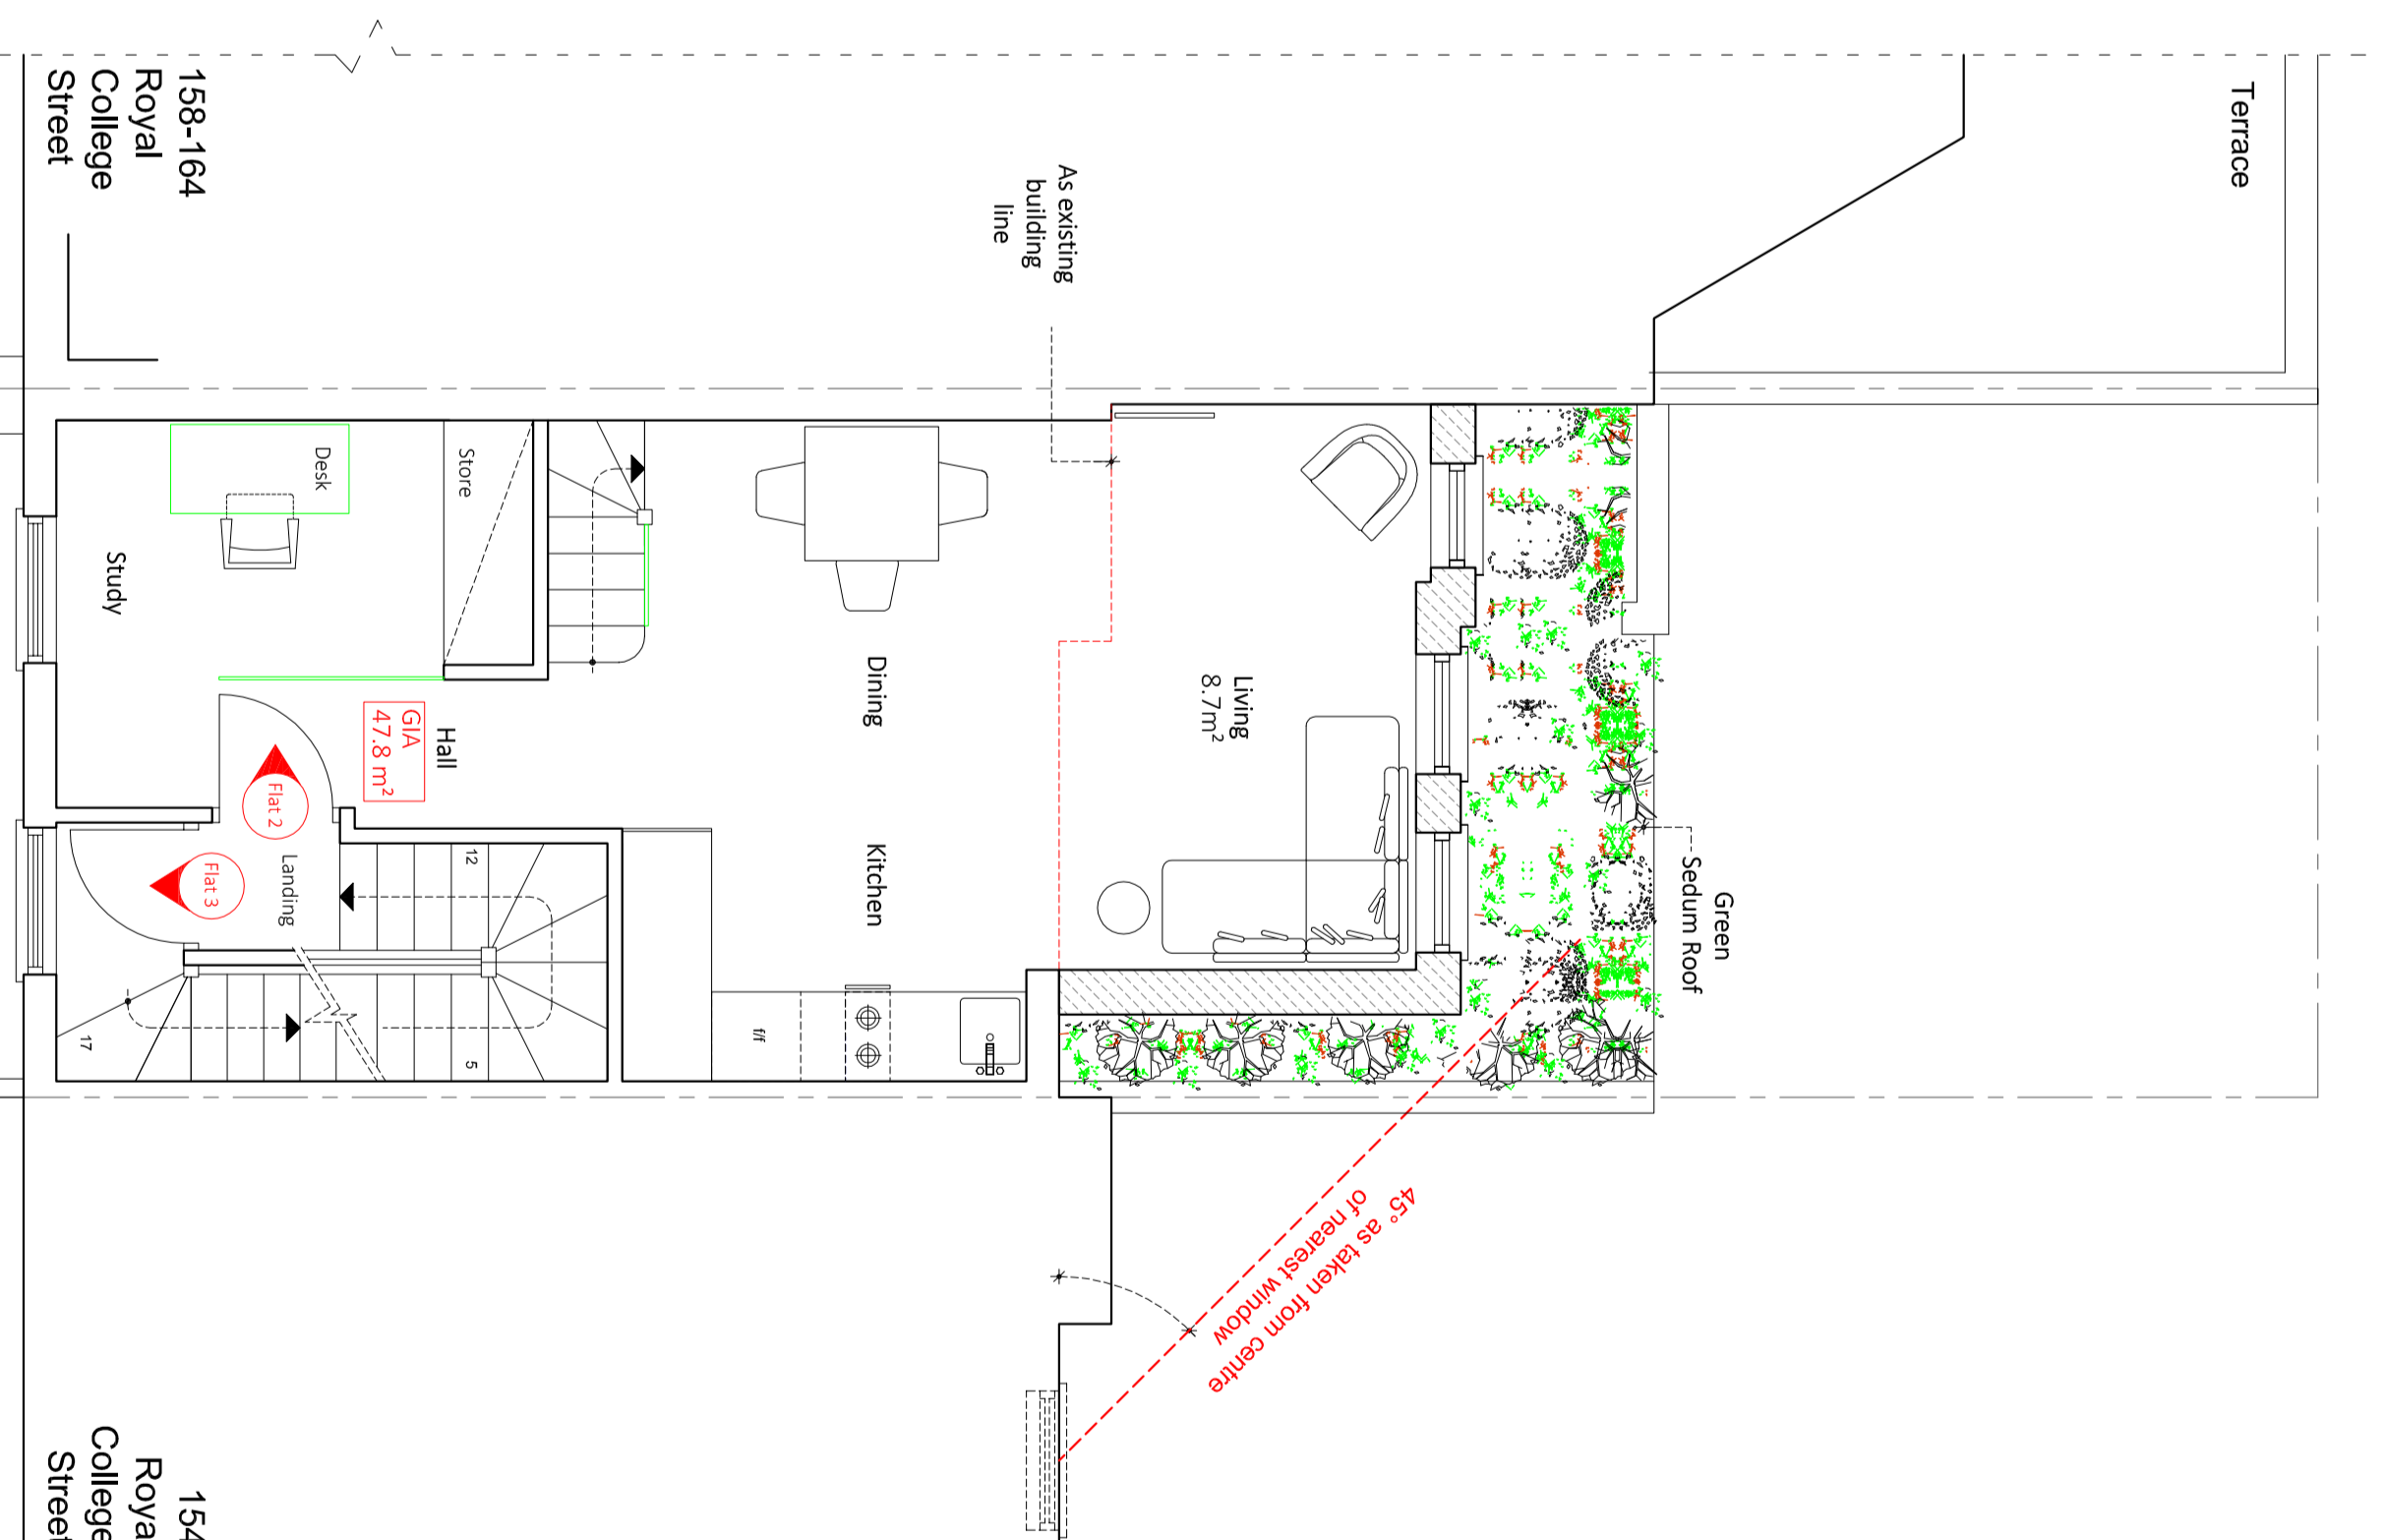

Proposed First Floor Plan
 Scale 1:50

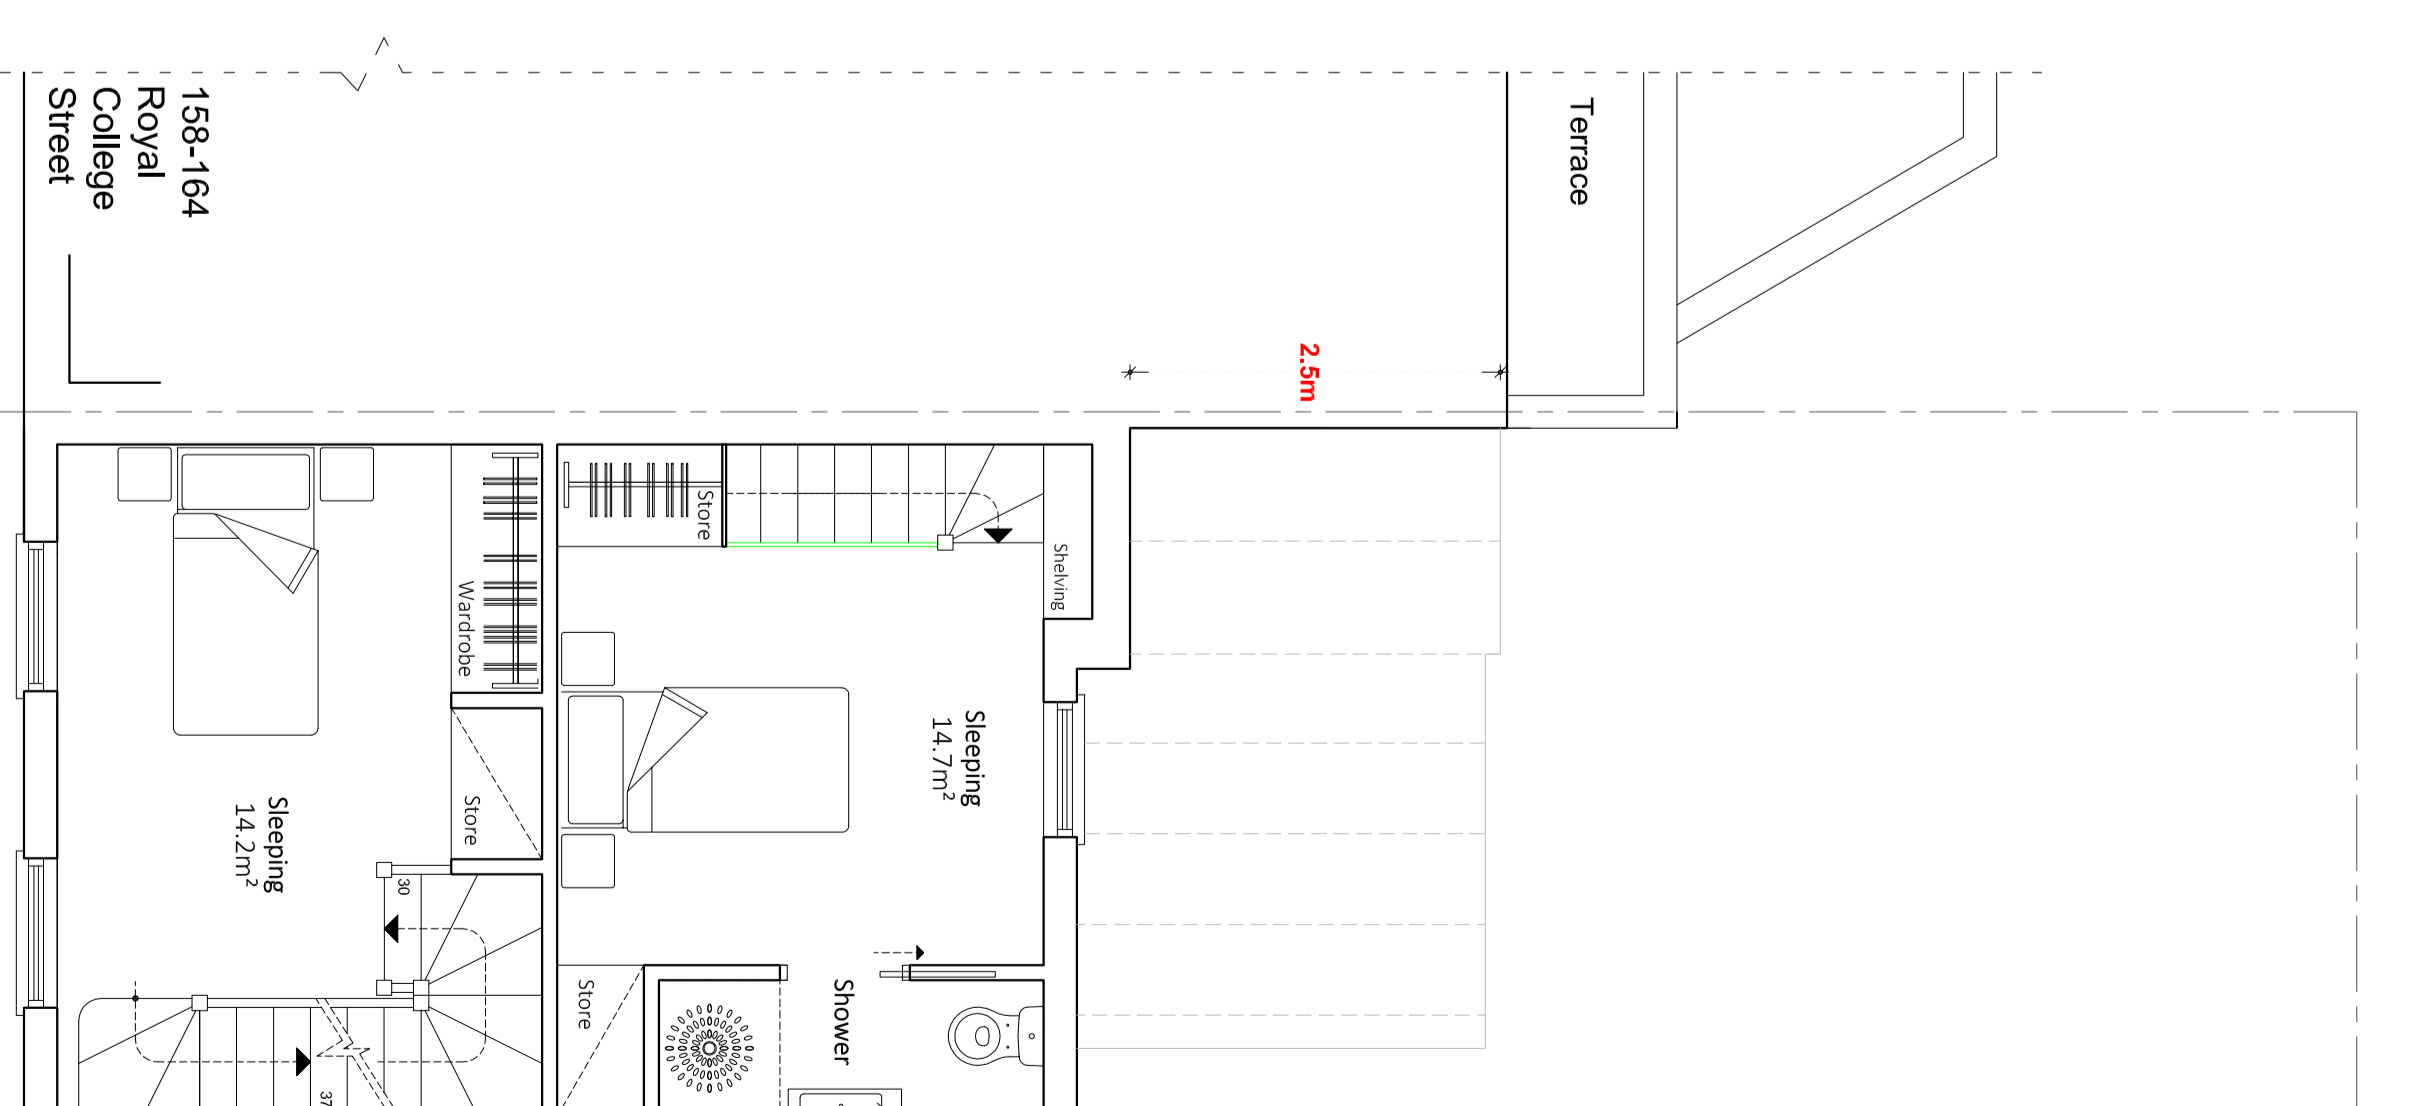

Proposed Second Floor Plan
 Scale 1:50

Andrews Charmanhouse Riba
 Planning

Project Name: Proposed Amended
 Project Number: 2022/2112/P
 Date: 27/09/2023
 Scale: 1:50
 Drawing Number: 02/01/2023