


0.5 0 0.5 1 1.5 2 2.5
SCALE 1: 50 m

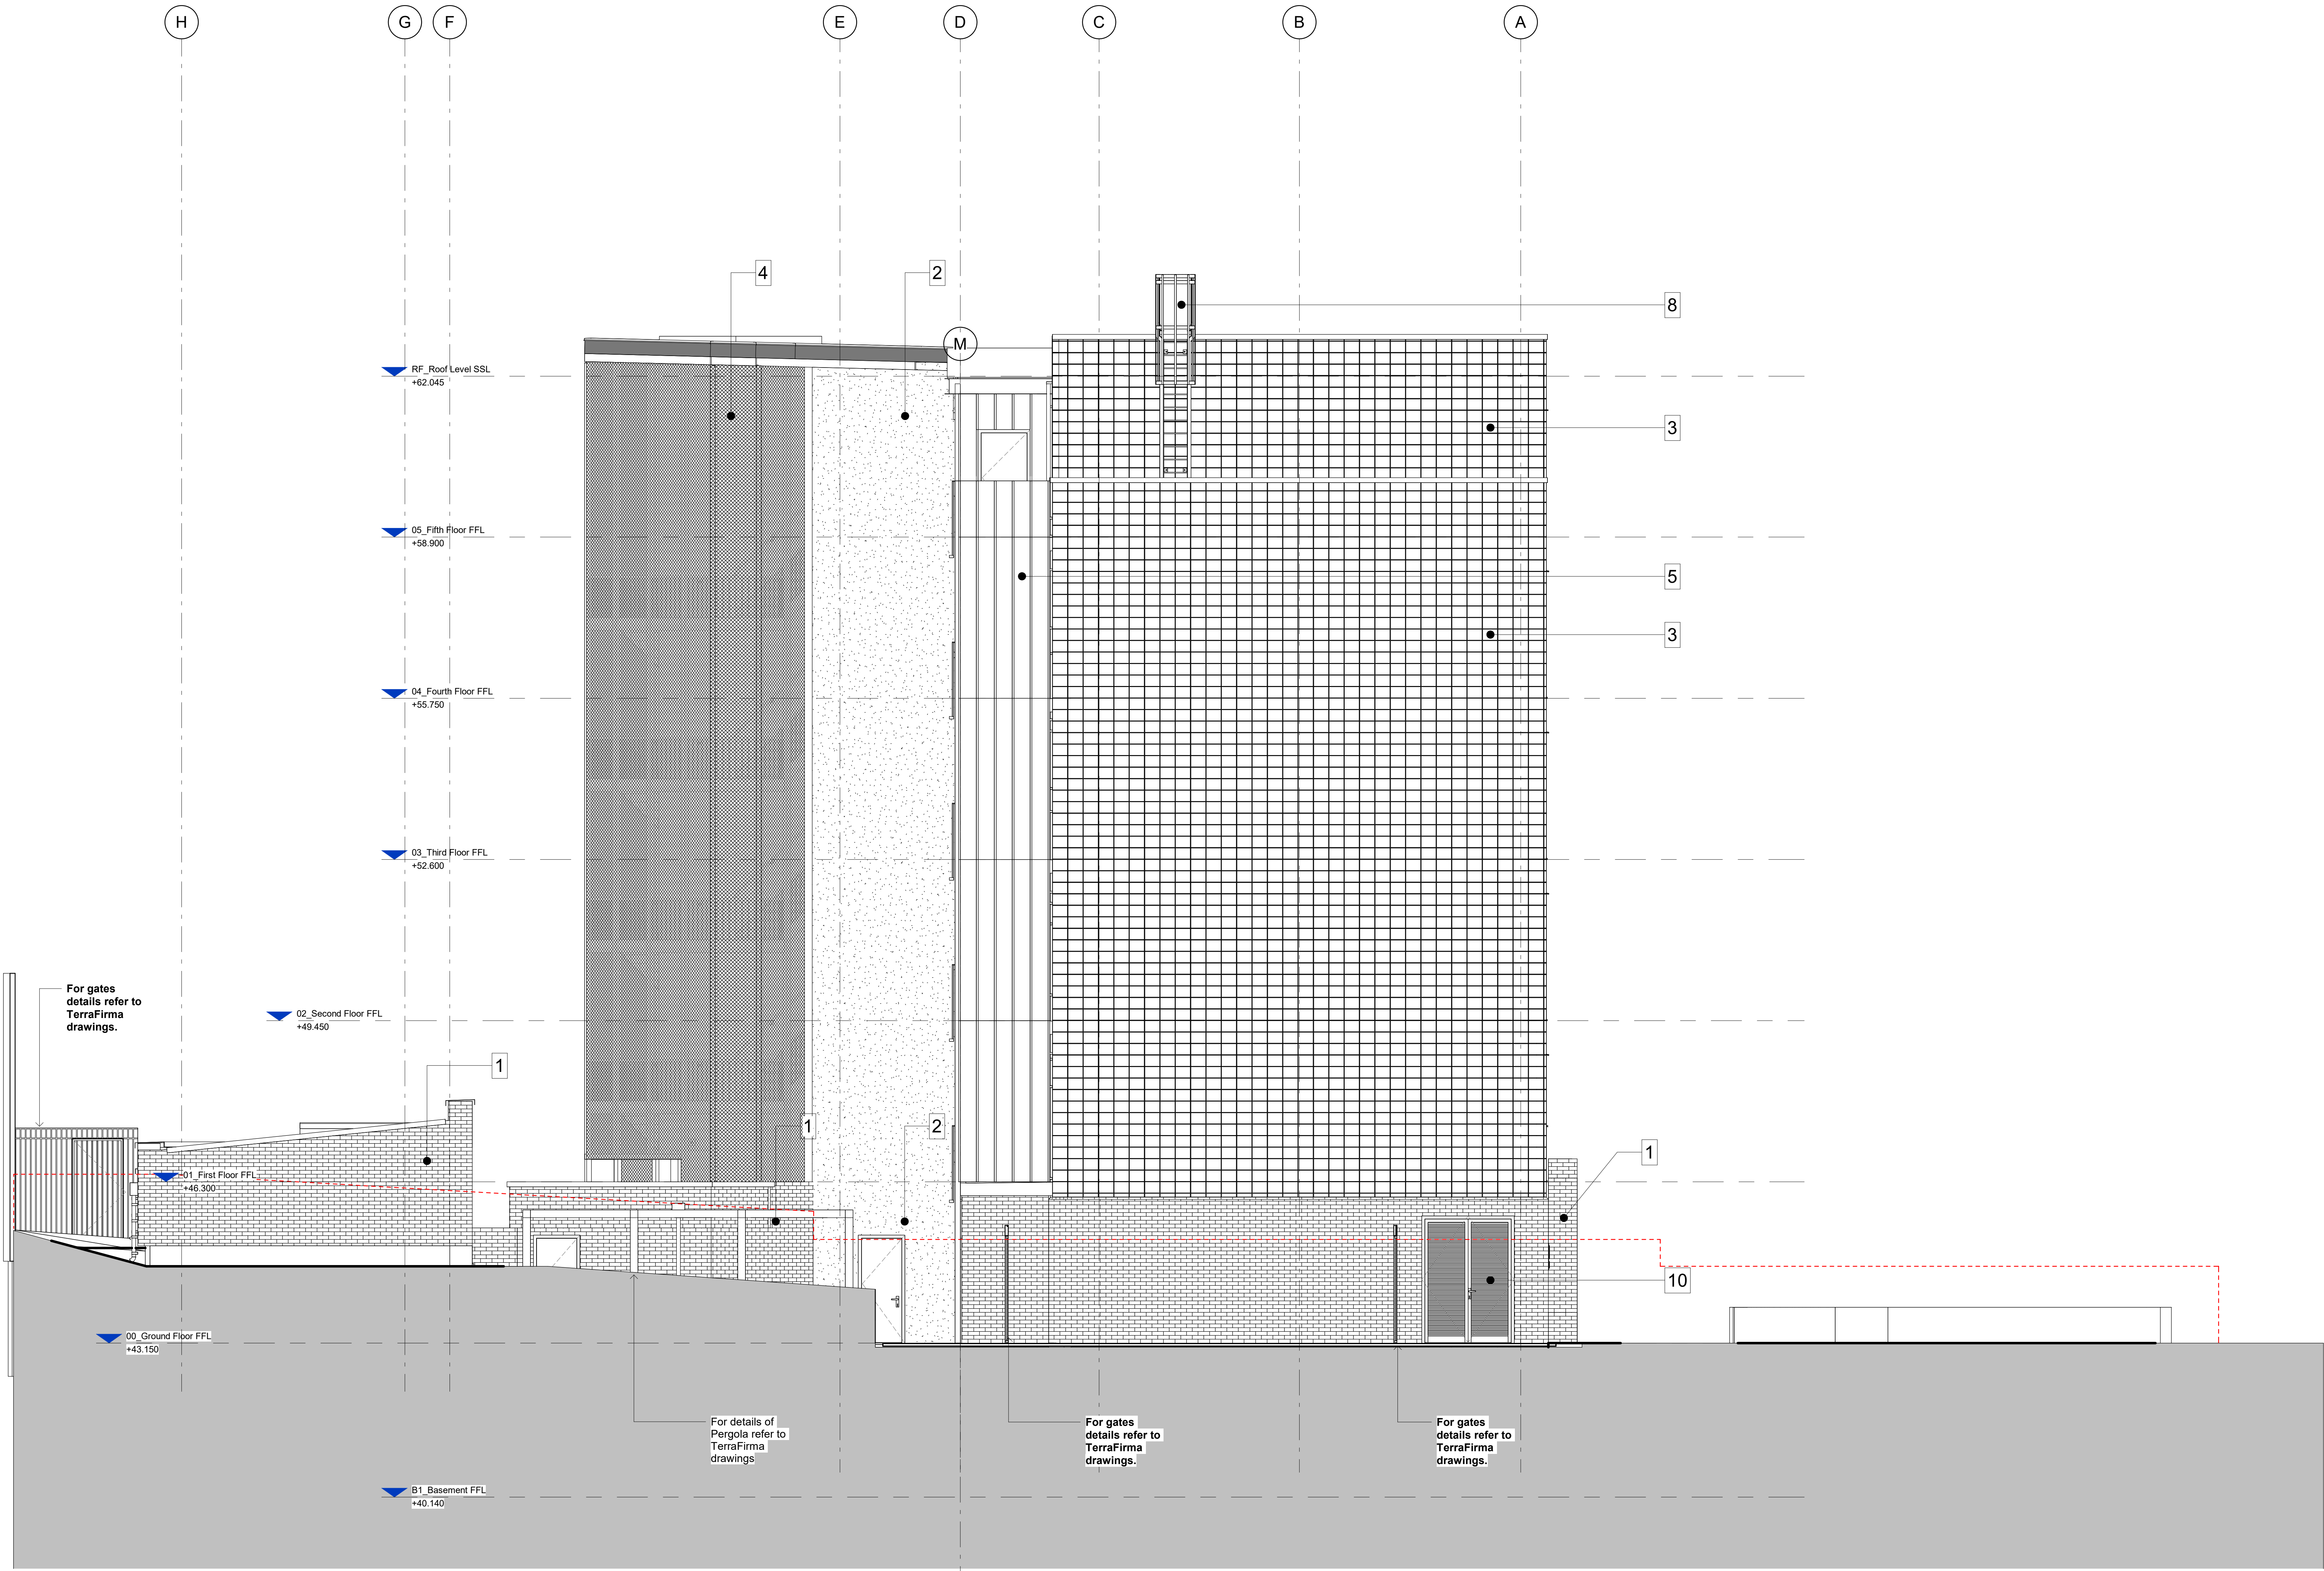

Elevation Legend

- Facing Brickwork - Michelmersh
Ref. 25_19_50_51
Lindfield Yellow Multi. Medium buff.
Mortar colour: natural
- Render System - Wetherby System
Wetherby 4S Silicone 1.5mm 'k'
Colour: STO B62 80 03
Finish: roughness level 3.0
Ref. 25_45_72_28
- Corium Terracotta Rainscreen
Cladding Ref.: 25_20_70_25
Colour: Green with glazed finish
Cladding mortar: PAREX
Historical KL EA255 Light Grey
- Metal mesh panels on SHS framing to stair core.
Finish: galvanised mild steel mesh
Manufacturer/Supplier: Jackson Fencing
Material: 4 mm steel wire panel
Finish: Galvanised
Reference: 358 Securi-Mesh
- Profiled metal cladding to stair core and ends of walkways
Colour: RAL 1035
- Ideal Combi Futura + windows
Colour: RAL 1035
- KAWNEER AA100 curtain wall and door
Colour: RAL 1035
- Maintenance access ladder - galvanised steel
- Balustrade (rear elevation):
RAL 9003
- Louvre doors
Colour: RAL 1035
- Walkways floor finish: Parkside Architectural Tiles Range: Elvert Sand 5770 Colour: "Sand"
- Acoustic plant screen. Colour: RAL1035

P01	02-11-2023	KB	TP	Builder's work elevation initial issue
P02	10-11-2023	ST	TP	BAW dimensions updated for Window package. Rev P02
P03	28-11-2023	JR	TE	Window refs amended
P04	10/01/2024	ST	TP	Full issue for Cladding
C01	21-11-2024	TP	TE	Construction issue
P11	17-01-2025	TP	TE	Issued to discharge Planning Condition 3
REV	DATE	BY	CHECKED	NOTE

STATUS: S3
SUITABILITY DESCRIPTION: S3
SUITABLE FOR REVIEW AND COMMENT

Wetkins Gray International LLP
Collection House, 1 London Bridge Walk, London SE1 2DL, United Kingdom
t: +44 (0)20 7940 8400

Camden Hostels Project - Camden Road Site,
248-250 Camden Road, London NW1 9HE
Camden Rd - North East Elev. Builders Work

SIZE	SCALE	DRAWN BY		CHECKED BY		FIRST ISSUE DATE	
A0	1 : 50	AA		TP		10/25/23	
Project Number	Originator	Zone	Level	Type	Role	Number	Revision
123007	WGI	CA	ZZ	DR	A	2670	PL1