

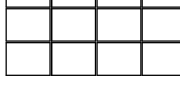

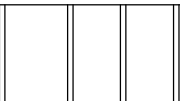



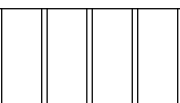
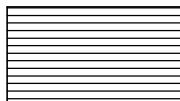


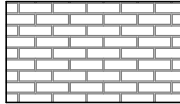



NOTE:
DO NOT SCALE FROM THIS DRAWING. FIGURED DIMENSIONS
ONLY ARE TO BE TAKEN FROM THIS DRAWING. ALL
DIMENSIONS ARE IN MILLIMETRES UNLESS OTHERWISE
STATED.
CONTRACTOR TO CHECK AND CONFIRM ALL DIMENSIONS AND
SETTING OUT ON SITE. REPORT ANY ERRORS OR OMISSIONS
TO WGI.
CURRENT MODEL FILE NAME: Project Template

Elevation Legend


-  Facing Brickwork - Michelmersh
Ref. **25_13_50_51**
Lindfield Yellow Multi. Medium buff.
Mortar colour: natural
-  Render System - Wetherby System
Wetherby 4S Silicone 1.5mm 'k'
Colour: STO B62 80 03
Finish: roughness level 3.0
Ref. **25_45_72_28**
-  Corium Terracotta Rainscreen
Cladding Ref. **25_20_70_25**
Colour: Green with glazed finish
Cladding mortar: PAREX
Historical KL EA255 Light Grey
-  Metal mesh panels on SHS framing to stair core.
Finish: galvanised mild steel mesh
Manufacturer/Supplier: Jackson
Fencing
Material: 4 mm steel wire panel
Finish: Galvanised
Reference: 358 Securi-Mesh
-  Profiled metal cladding to stair core
and ends of walkways
Colour: RAL 1035
-  Ideal Combi Futura + windows
Colour: RAL 1035
-  KAWNEER AA100 curtain wall and door
Colour: RAL 1035
-  Maintenance access ladder - galvanised steel
-  Balustrade (rear elevation):
RAL 9003
-  Louvre doors
Colour: RAL 1035
-  Walkways floor finish: Parkside
Architectural Tiles Range: Elvert
Sand 5770 Colour: "Sand"
-  Acoustic plant screen. Colour:
RAL1035

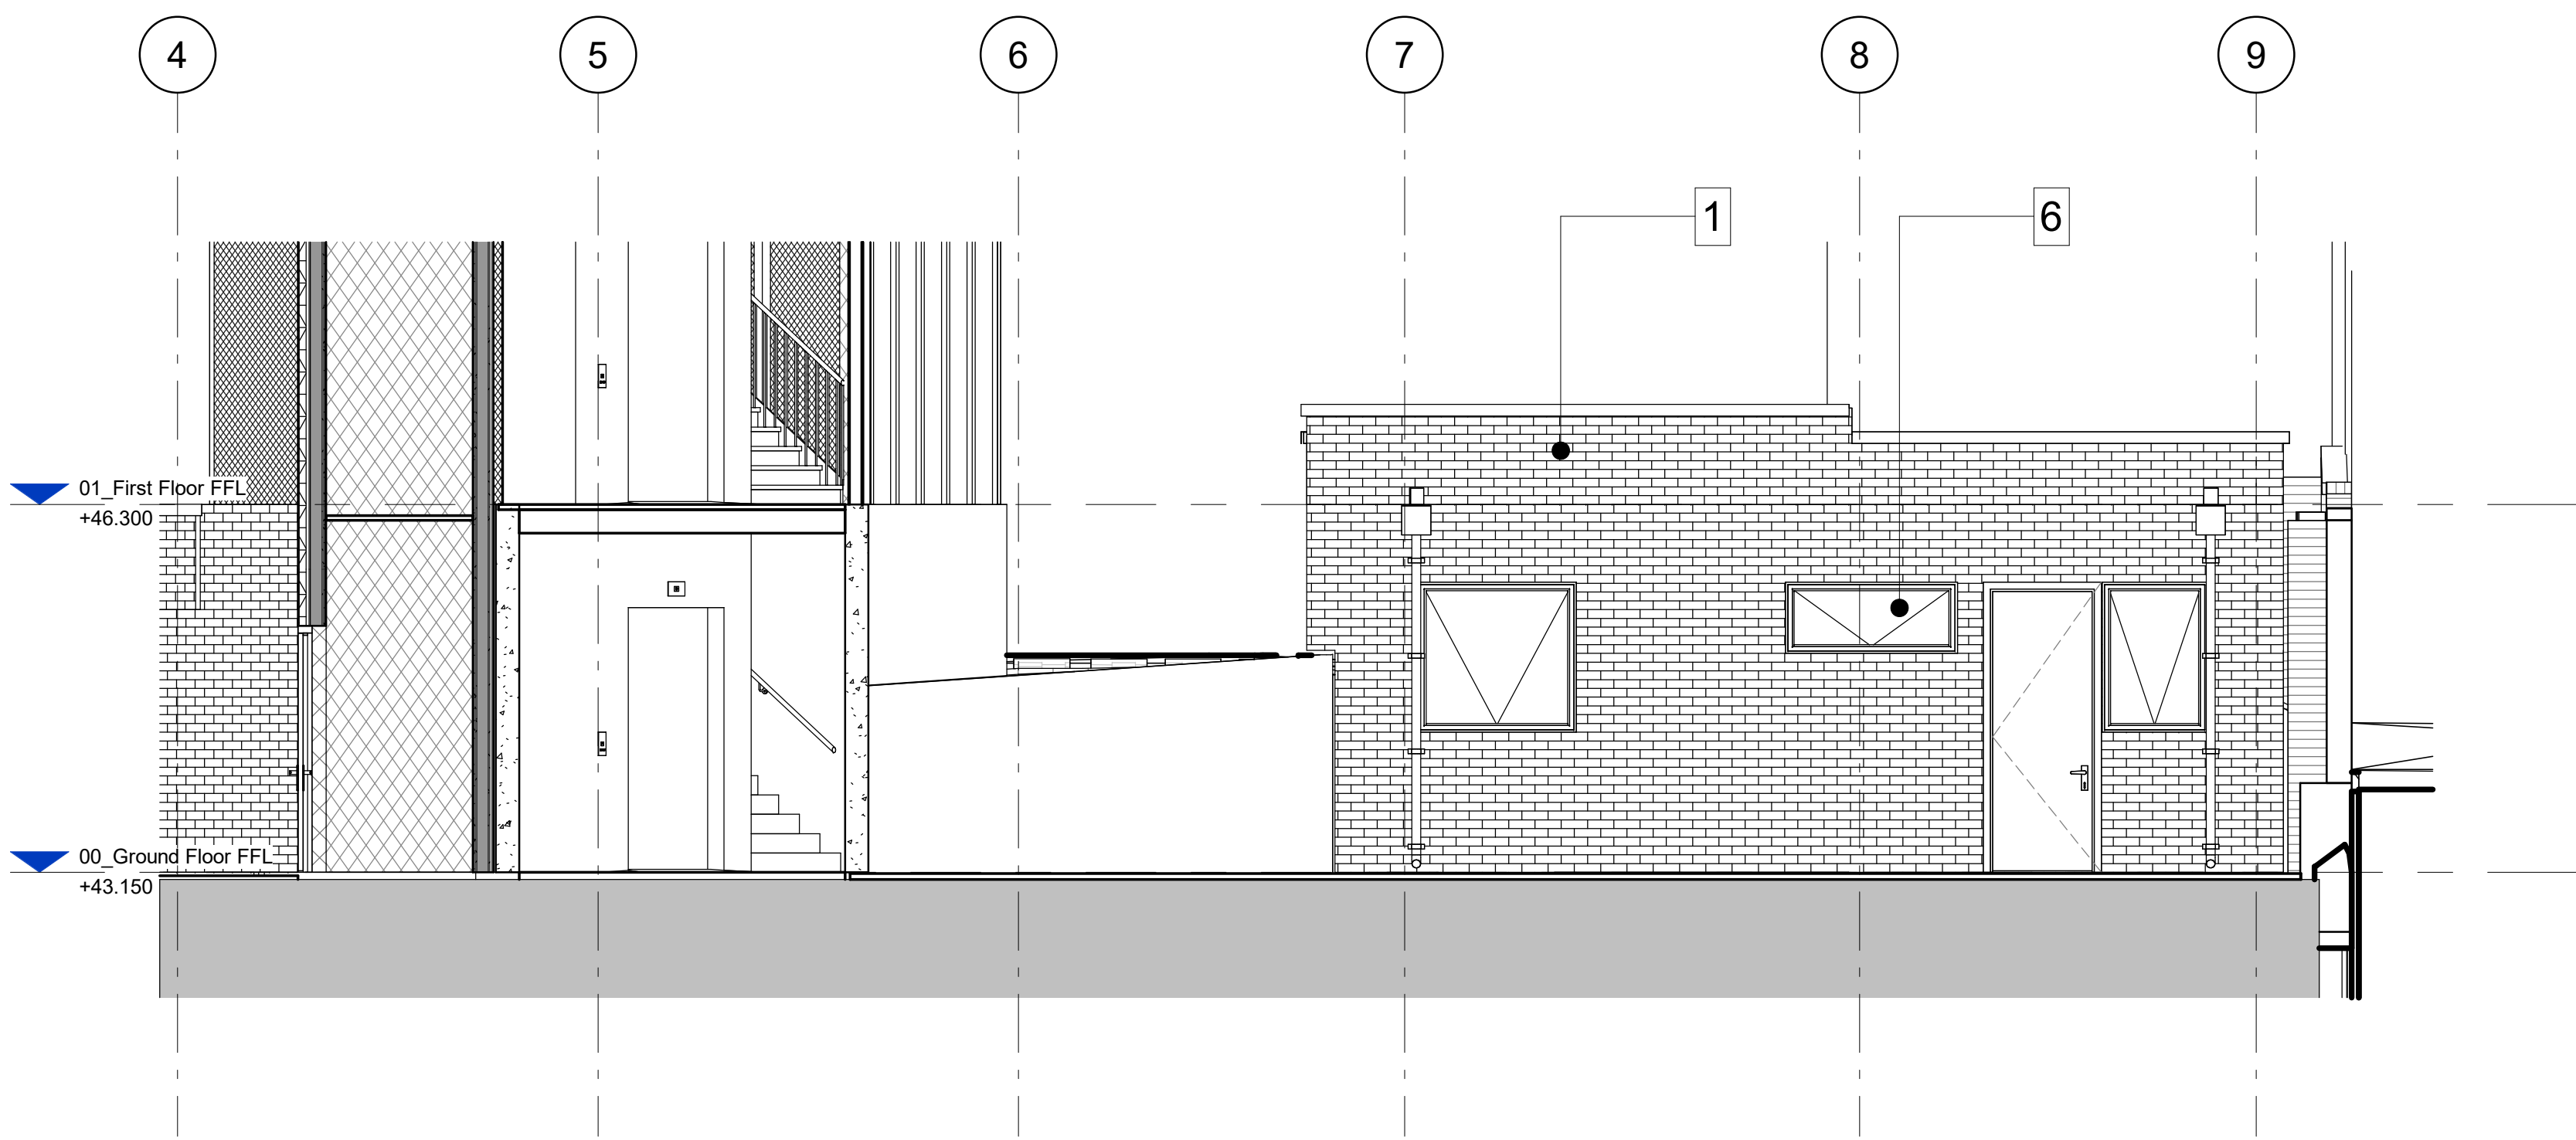


1 Camden Rd - Wheelchair Unit - North West
1 : 50

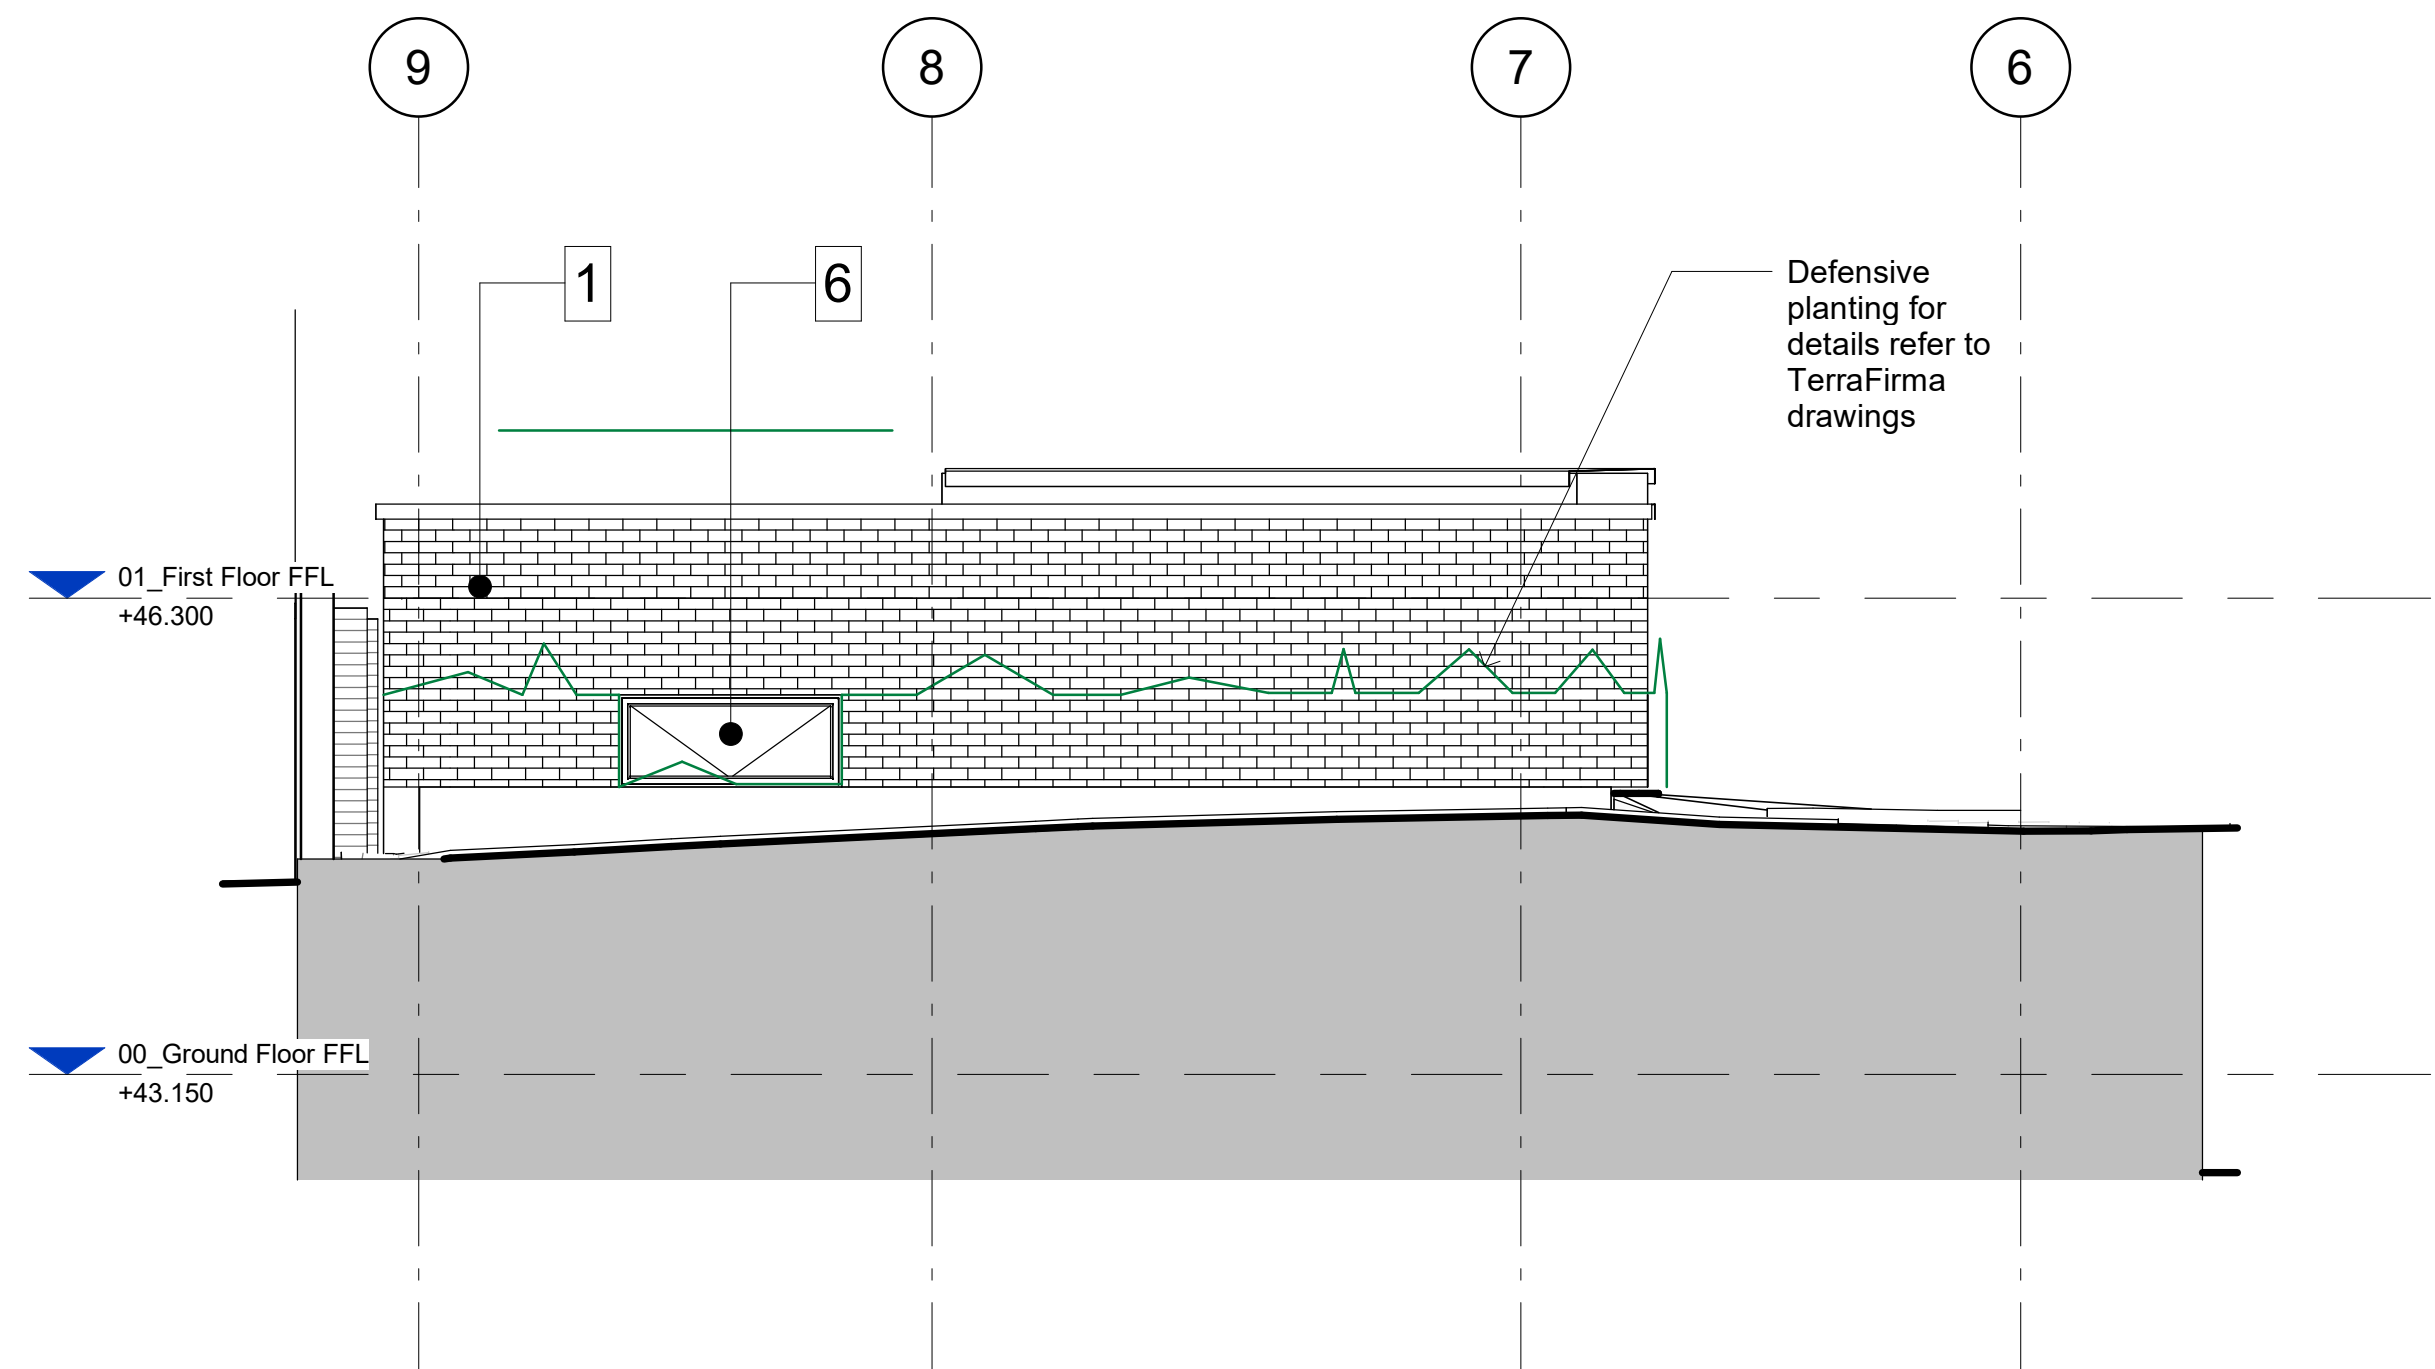

3 Camden Rd - Wheelchair Unit - Rear Elevation
1 : 50

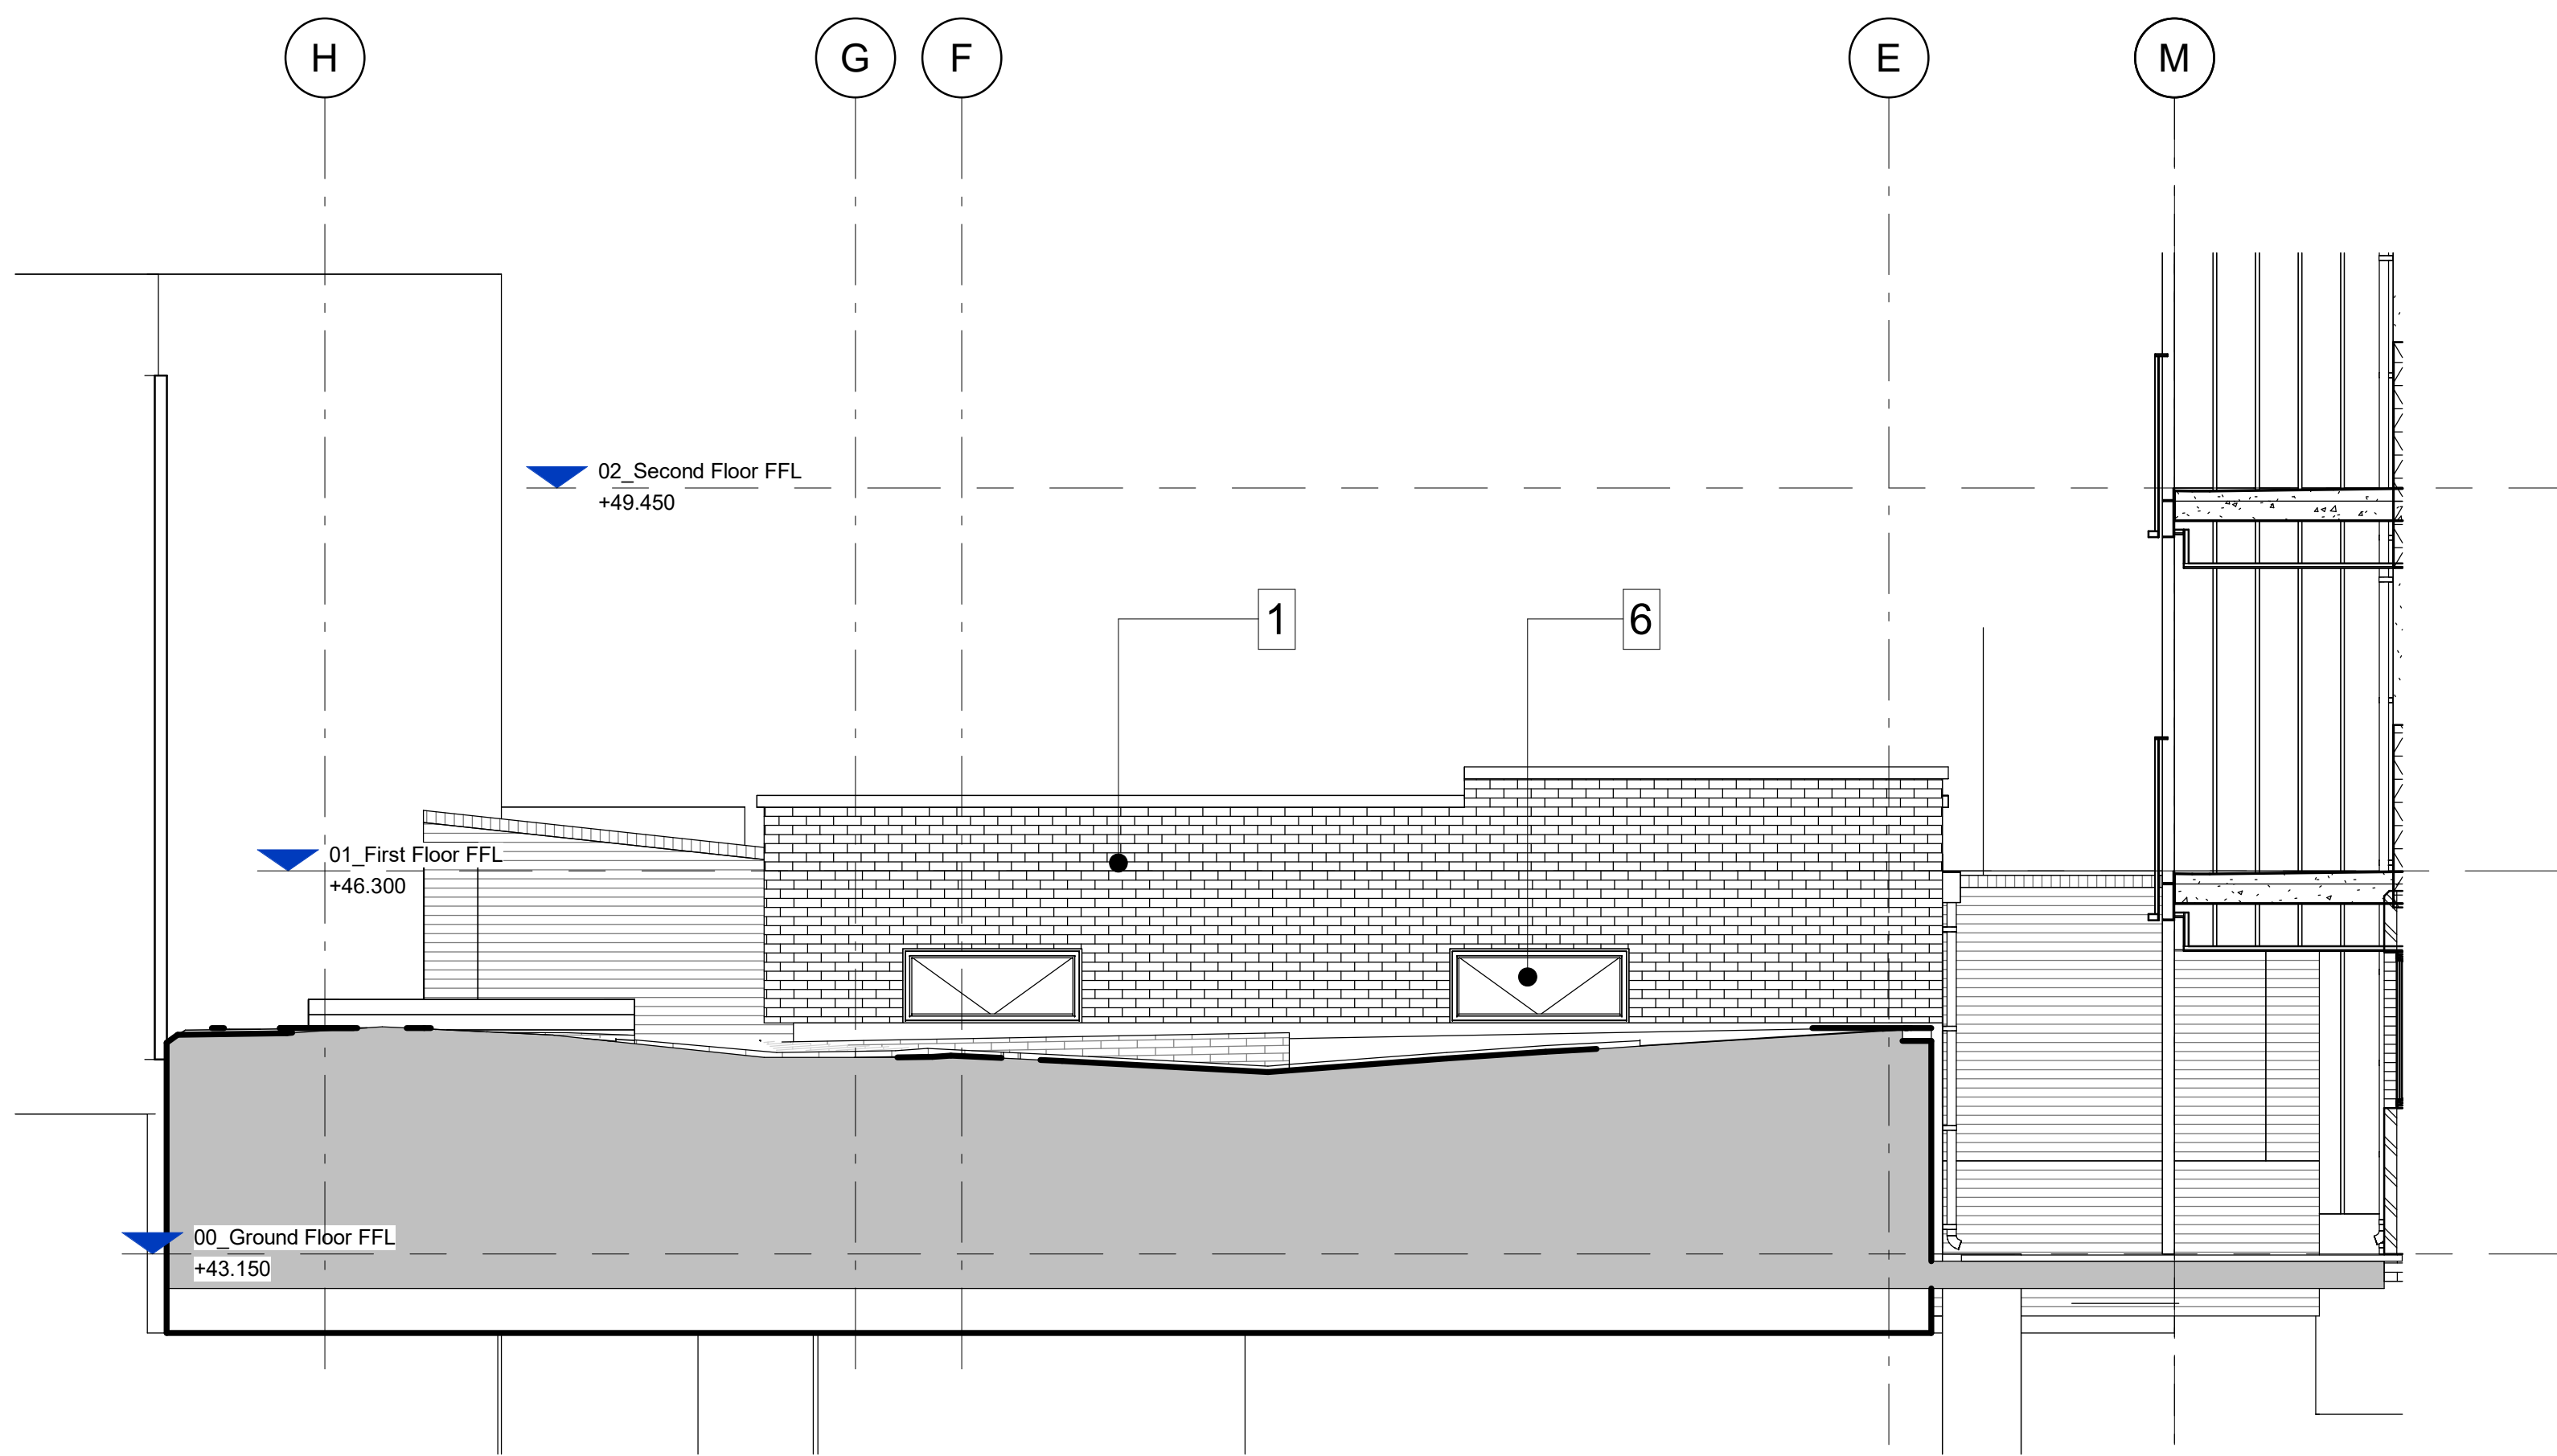

2 Camden Rd - Wheelchair Unit - North East Elevation
1 : 50

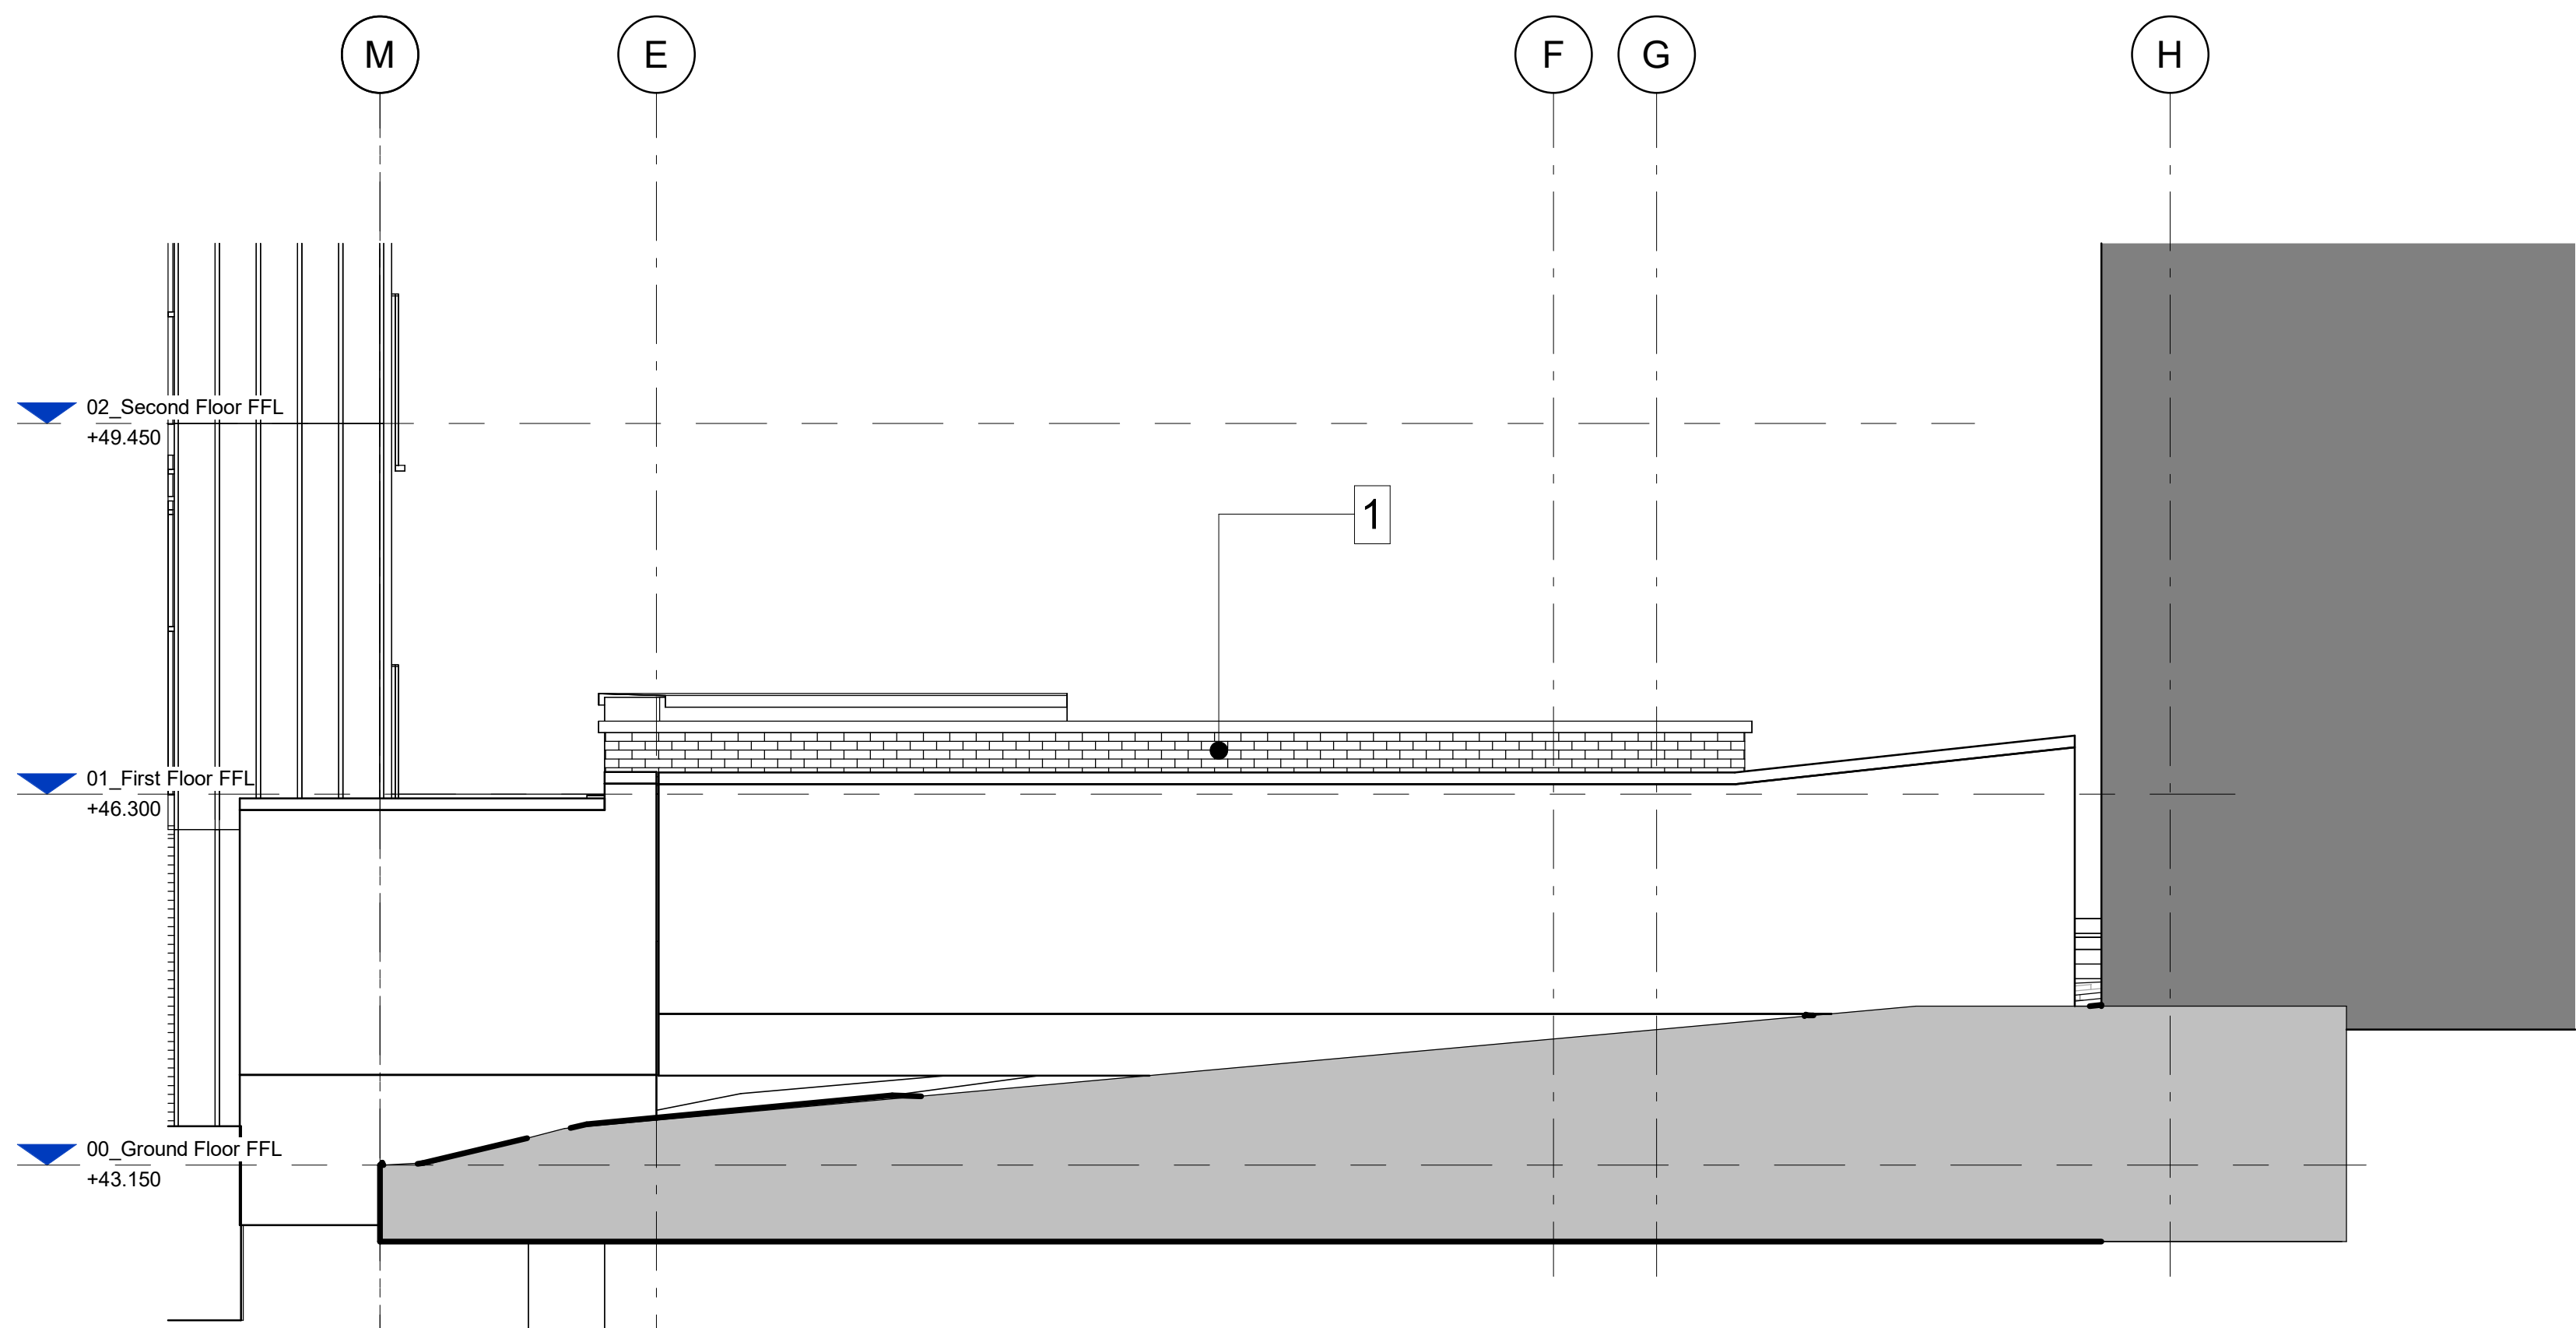

4 Camden Rd - Wheelchair Unit - South West Elevation
1 : 50

0.5 0 0.5 1 1.5 2 2.5
SCALE 1: 50 m

PD1	02-11-2023	KB	TP	Builder's work elevation initial issue
PD2	10-11-2023	ST	ST	BAW dimensions updated for Window package. Rev PD2
PD3	28-11-2023	JR	TE	Window refs amended
PD4	10/01/2024	ST	TP	Full issue for Cladding
CDL	21-11-2024	TP	TE	Issued for Construction disabled unit moved by 32mm
PL1	17-01-2025	TP	TE	Issued to discharge Planning Condition 3
REV	DATE	BY	CHECKED	NOTE



STATUS: S3
SUITABILITY DESCRIPTION: SUITABLE FOR REVIEW AND COMMENT

Wetkins Gray International LLP
Colindale House, 1 London Bridge Walk, London SE1 2DL, United Kingdom
t: +44 (0)20 7940 8400

Camden Hostels Project - Camden Road Site,
248-250 Camden Road, London NW1 9HE

Camden Rd - Disabled Apartments Builders
Work

SIZE	SCALE	DRAWN BY	CHECKED BY	FIRST ISSUE DATE
A0	1 : 50	Author	Checker	10/25/23
Project Number	Operator	Zone	Level	Type
123007	WGI	CA	ZZ	DR A
2674	PL1			