
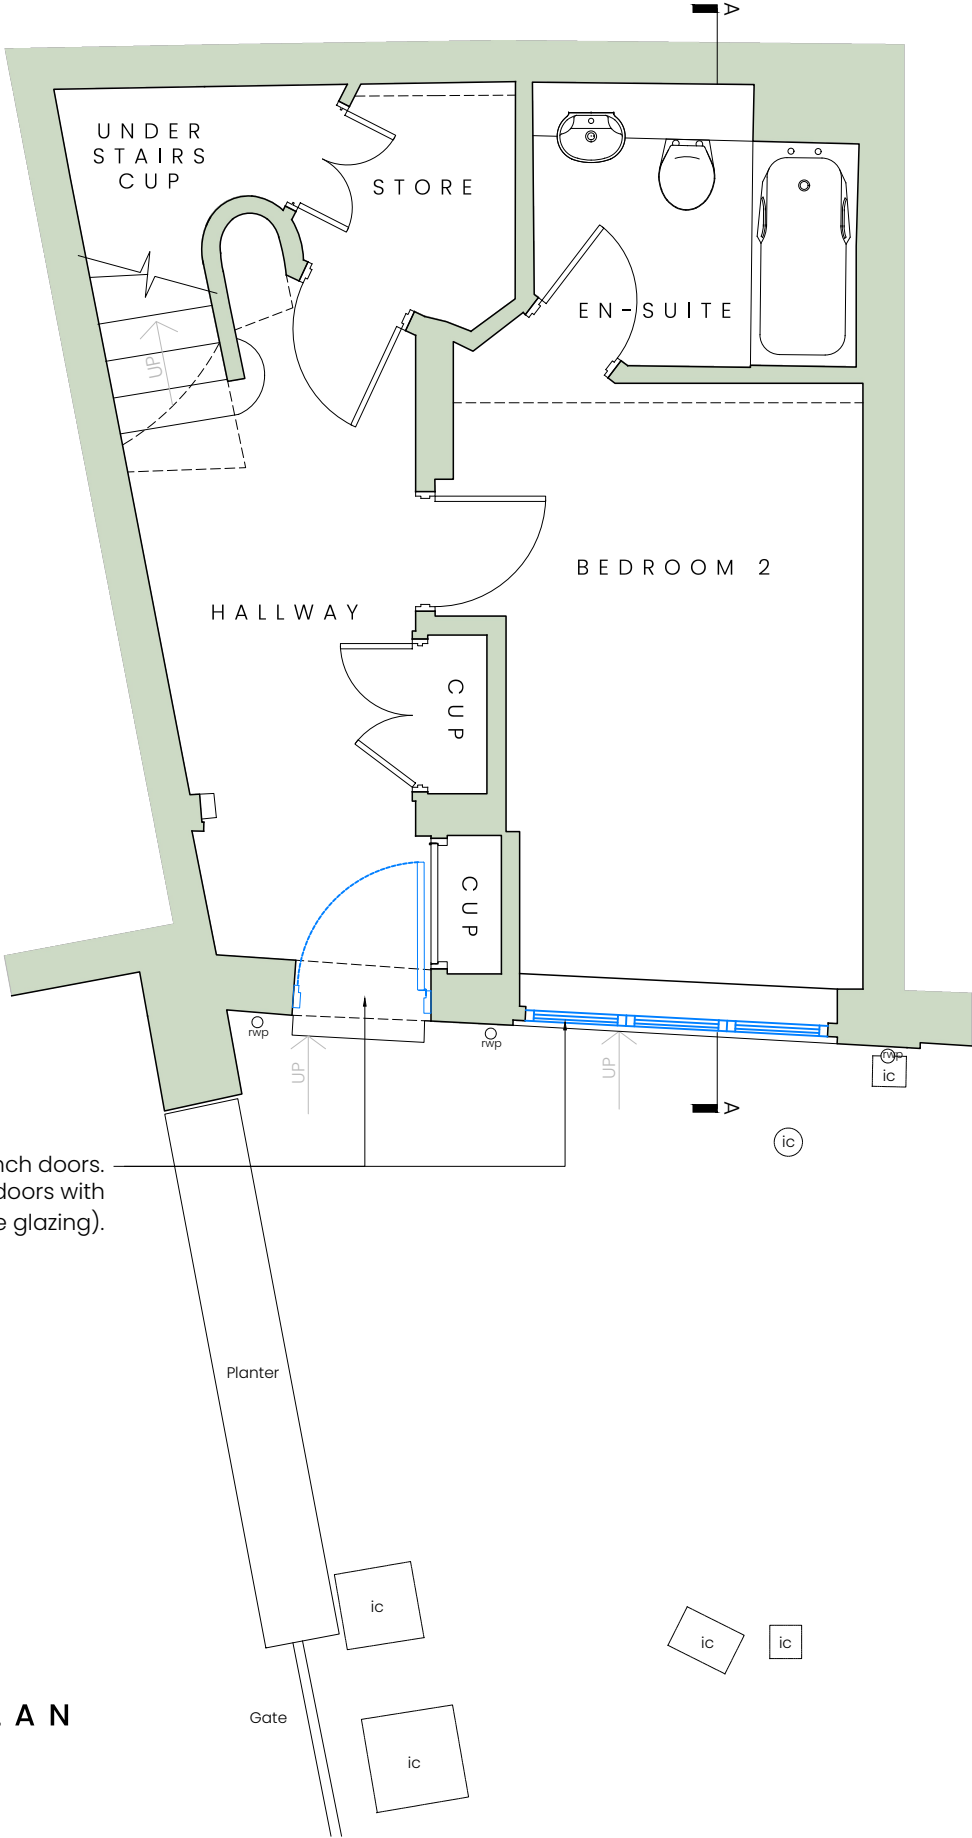


Any given dimensions on Architectural drawings require verification on site prior to any works progressing.

Drawings are to be read alongside MEP, Structural, and any other relevant Consultants and Contractors drawings as well as any other relevant information.

KEY: _____

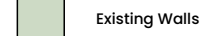

Removal of existing main entrance door, gate and french doors.
Replace with painted timber front door and french doors with decorative panelling (double glazing).



Archiphilic

PL	14.03.25	Issued for Planning	KK	FA
REV	Date	Description	DRW	CHK

PLANNING

PROJECT TITLE
8 Eglon Mews
Primrose Hill, London, NW1 8YS

DRAWING TITLE

Proposed Floor Plan
Ground Floor

PROJECT NO.	SCALE/SIZE
-------------	------------

0015 1:50 @ A3
DWG NO. REV

101 PL

[01] PROPOSED GROUND FLOOR PLAN
SCALE: 1:50 @ A3

