


 <b>HOMES DESIGN</b>	<b>40 WISE LANE</b>		title    PROPOSED GROUND FLOOR AND LOWER GROUND FLOOR PLANS	
	<b>MILL HILL</b>		project    93 REGENTS PARK ROAD LONDON NW1 8UR	
	<b>LONDON NW7 2RE</b>		drawing no <b>HD1551/2000</b>	
	<b>MOB: 07946 872537</b>		drawn by    R. L	contract no. HD1551
	www.homesdesignltd.co.uk		scale    1:100 @ A3	date    11/2024

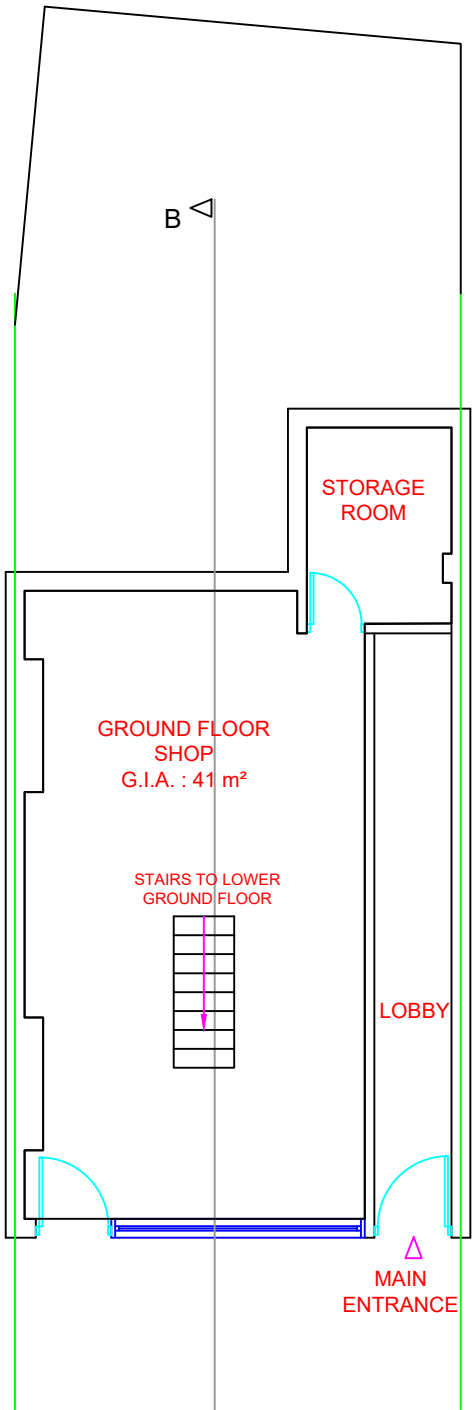


UNCHANGE GROUND  
FLOOR PLAN

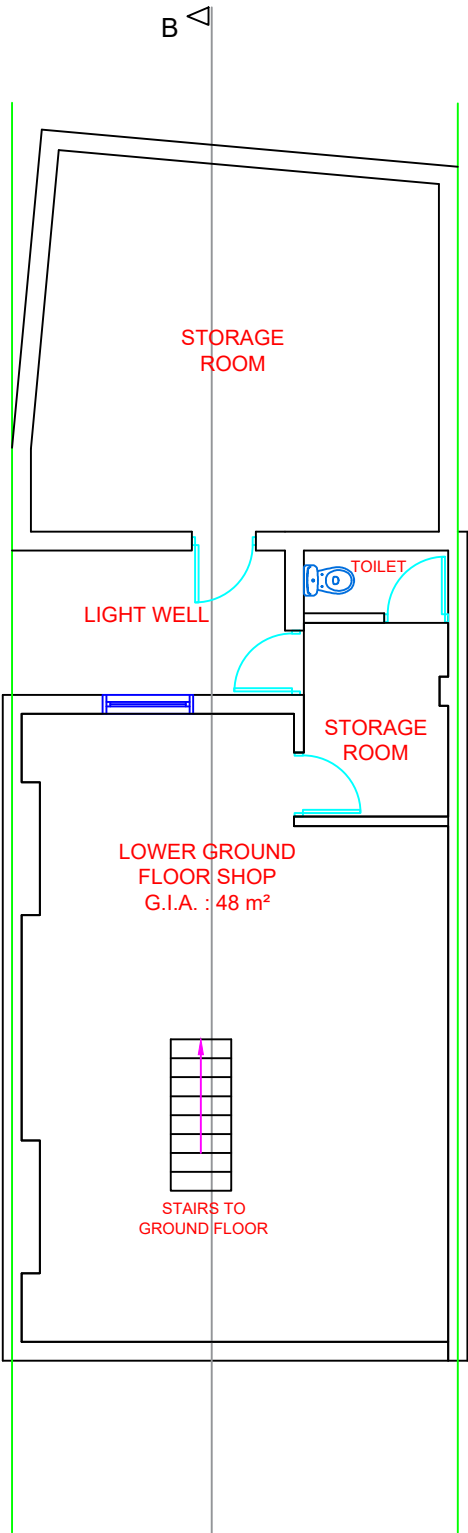

UNCHANGE LOWER  
GROUND FLOOR PLAN

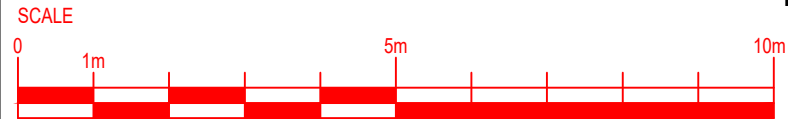




**HOMES DESIGN**


40 WISE LANE  
MILL HILL  
LONDON NW7 2RE  
MOB: 07946 872537

www.homesdesignltd.co.uk


title		PROPOSED 1st., 2nd., 3rd. & LOFT RESIDENTIAL FLATS LAYOUT	
project		93 REGENTS PARK ROAD LONDON NW1 8UR	
drawing no		HD1551/2001	
drawn by		R. L	contract no. HD1551
scale		1:100 @ A3	date 11/2024

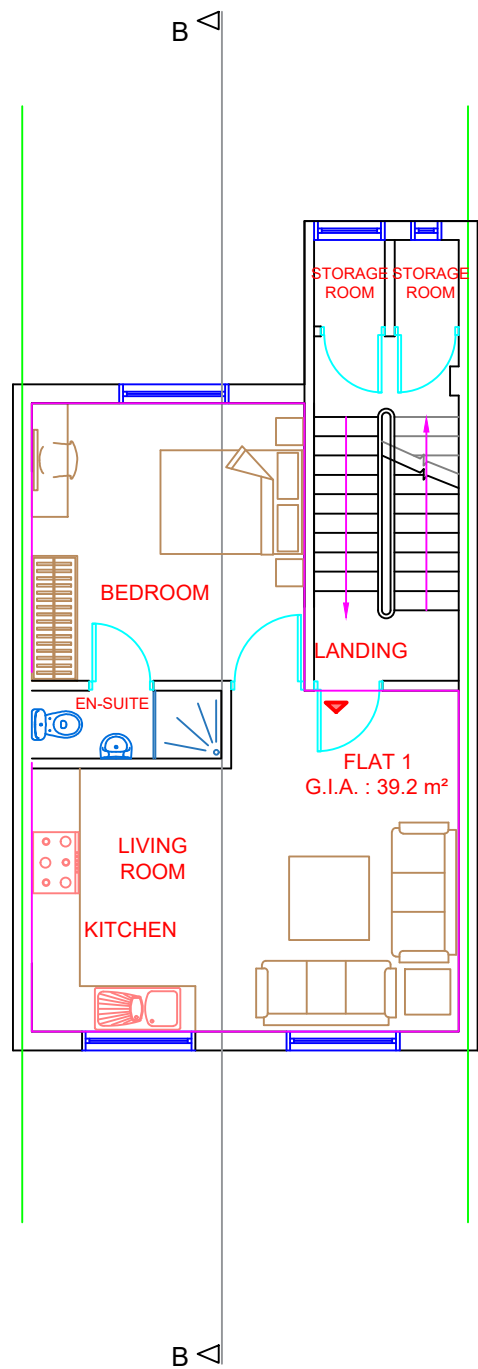


PROPOSED FIRST FLOOR PLAN

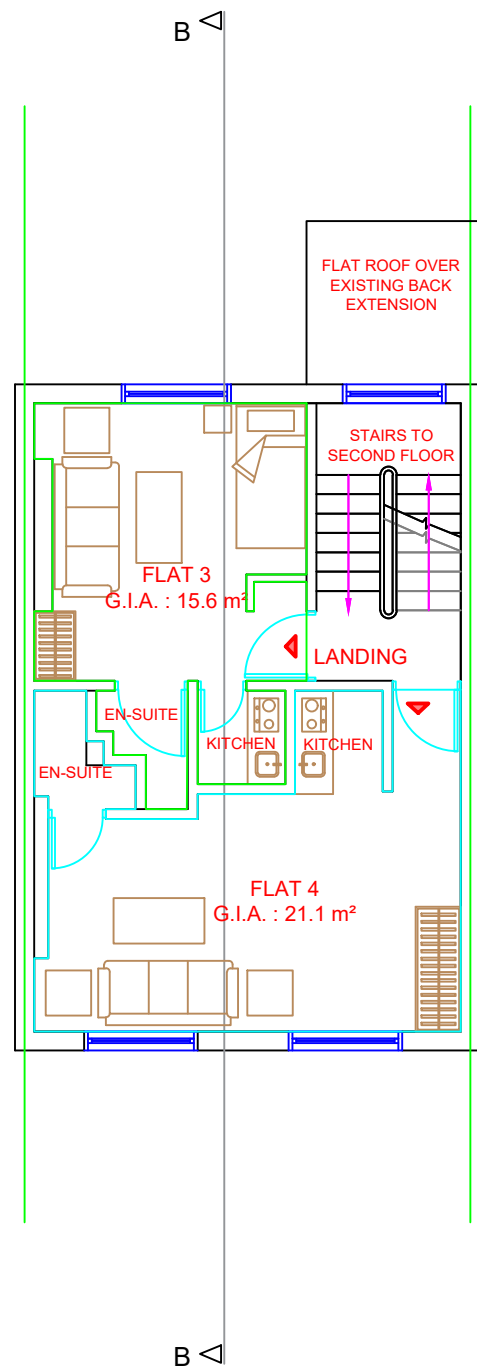


PROPOSED SECOND FLOOR PLAN

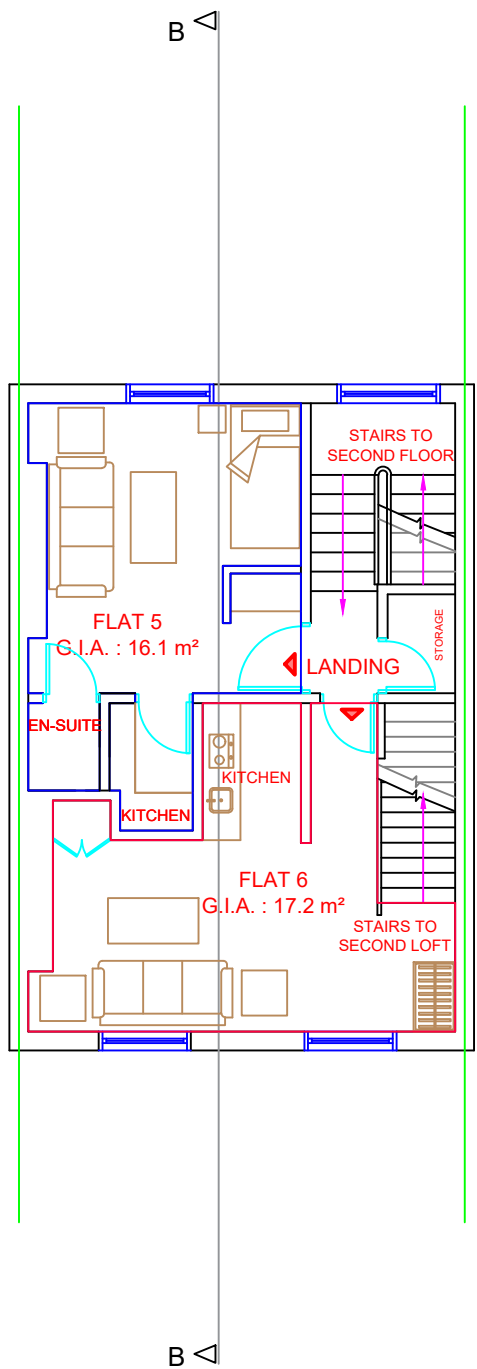


PROPOSED THIRD FLOOR PLAN

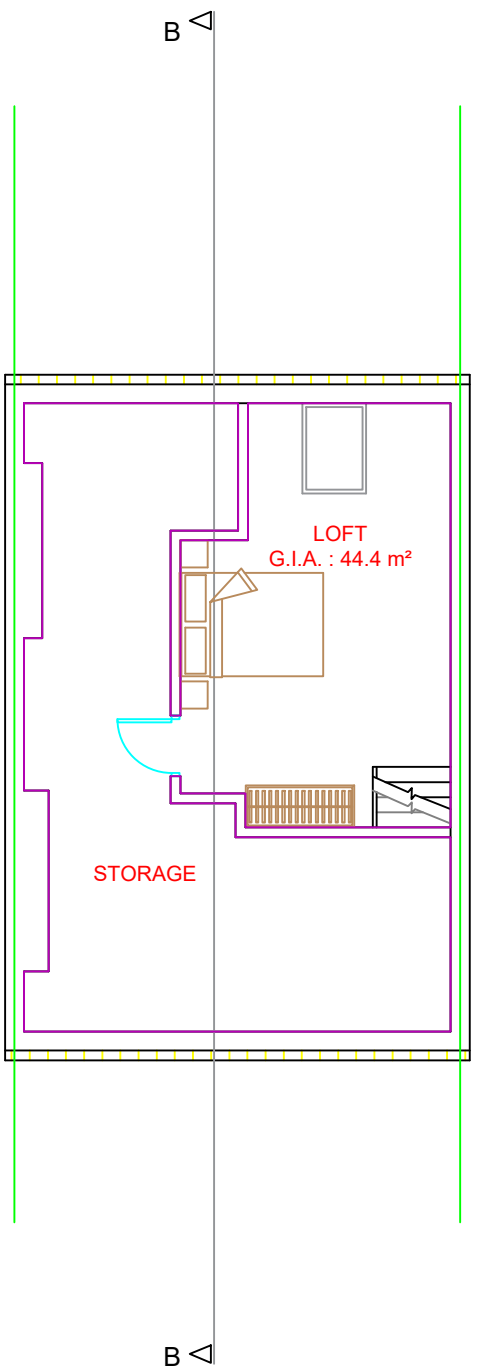


PROPOSED LOFT PLAN

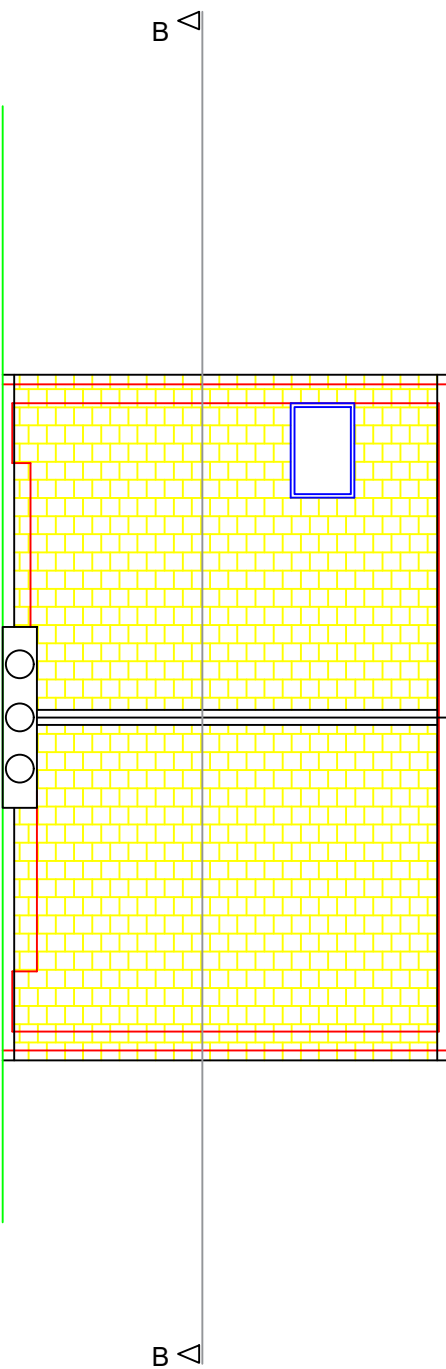


PROPOSED ROOF PLAN

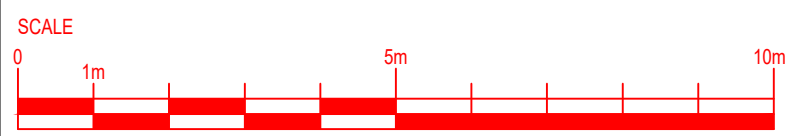


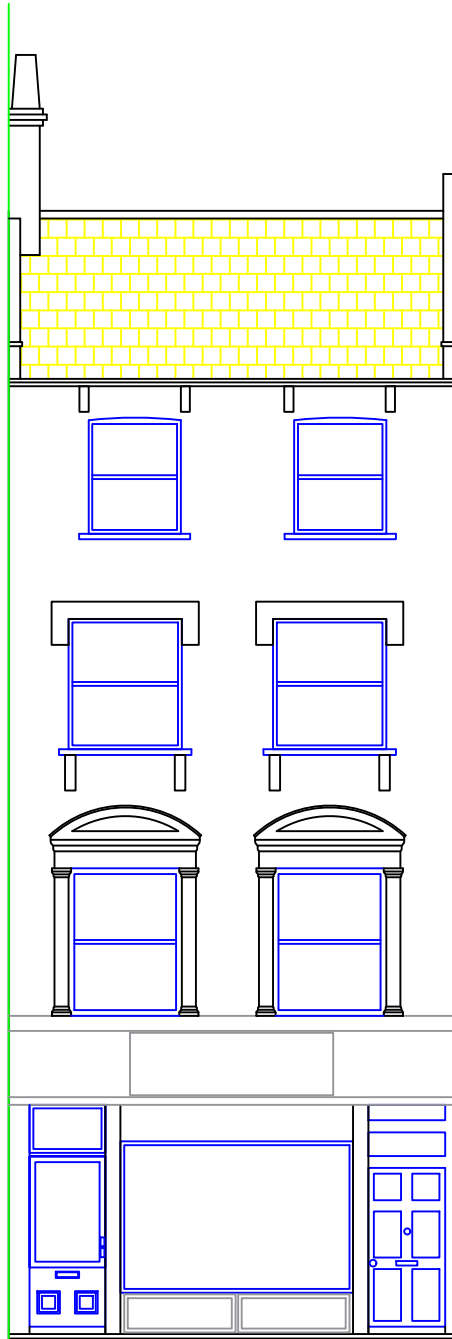


PROPOSED FRONT  
ELEVATION

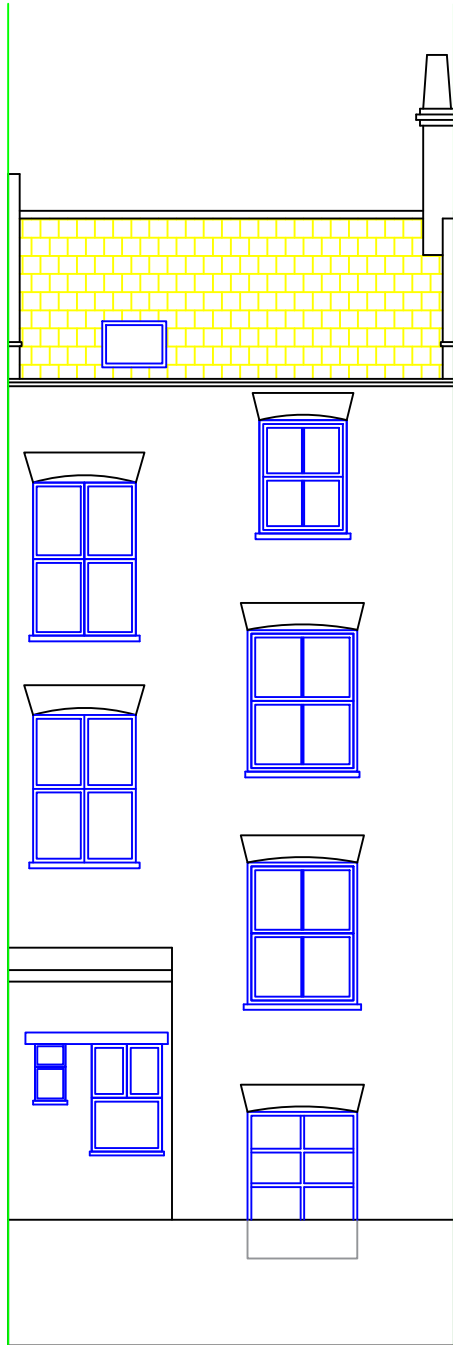


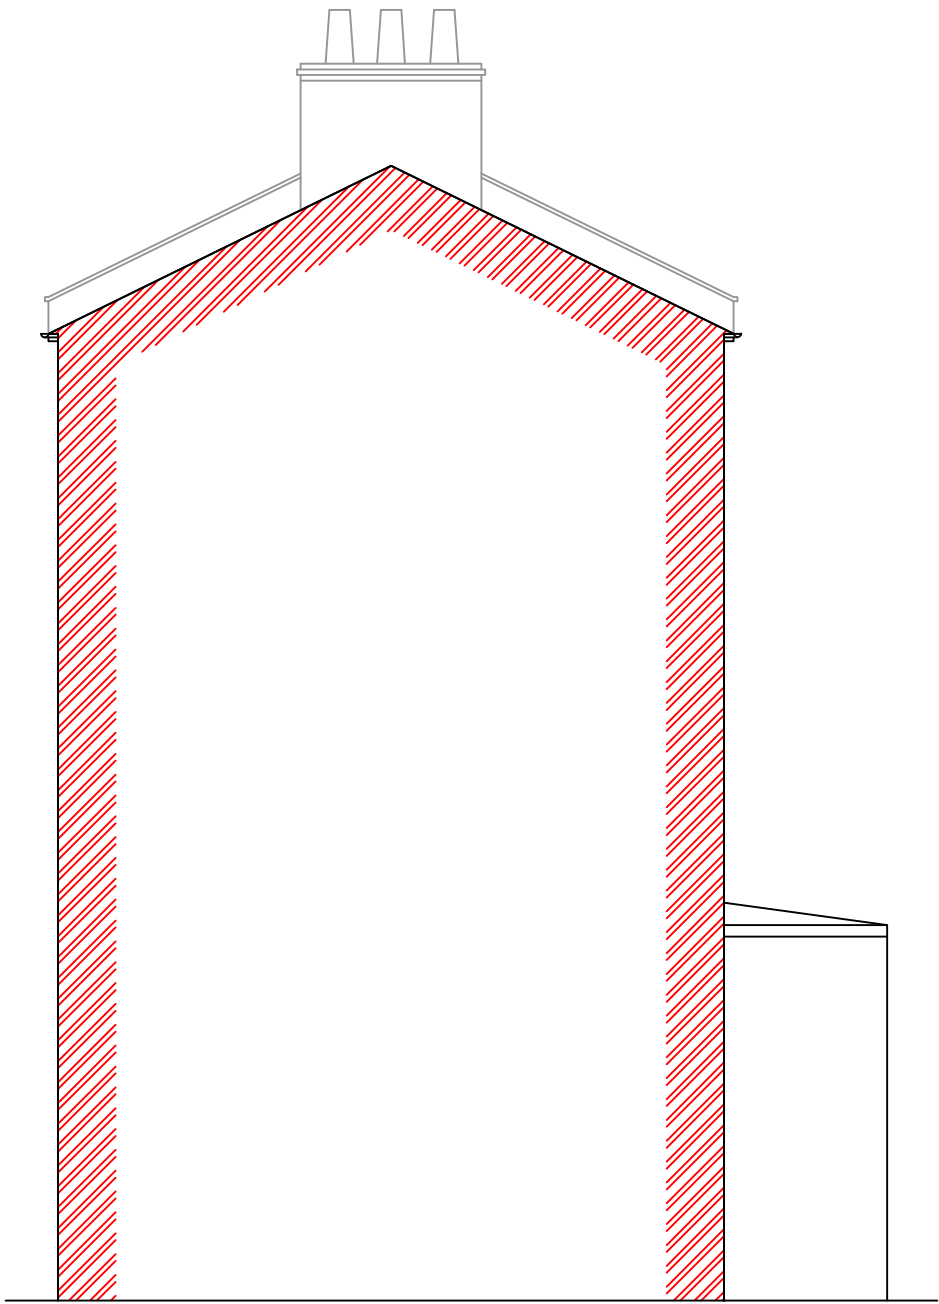
PROPOSED REAR  
ELEVATION

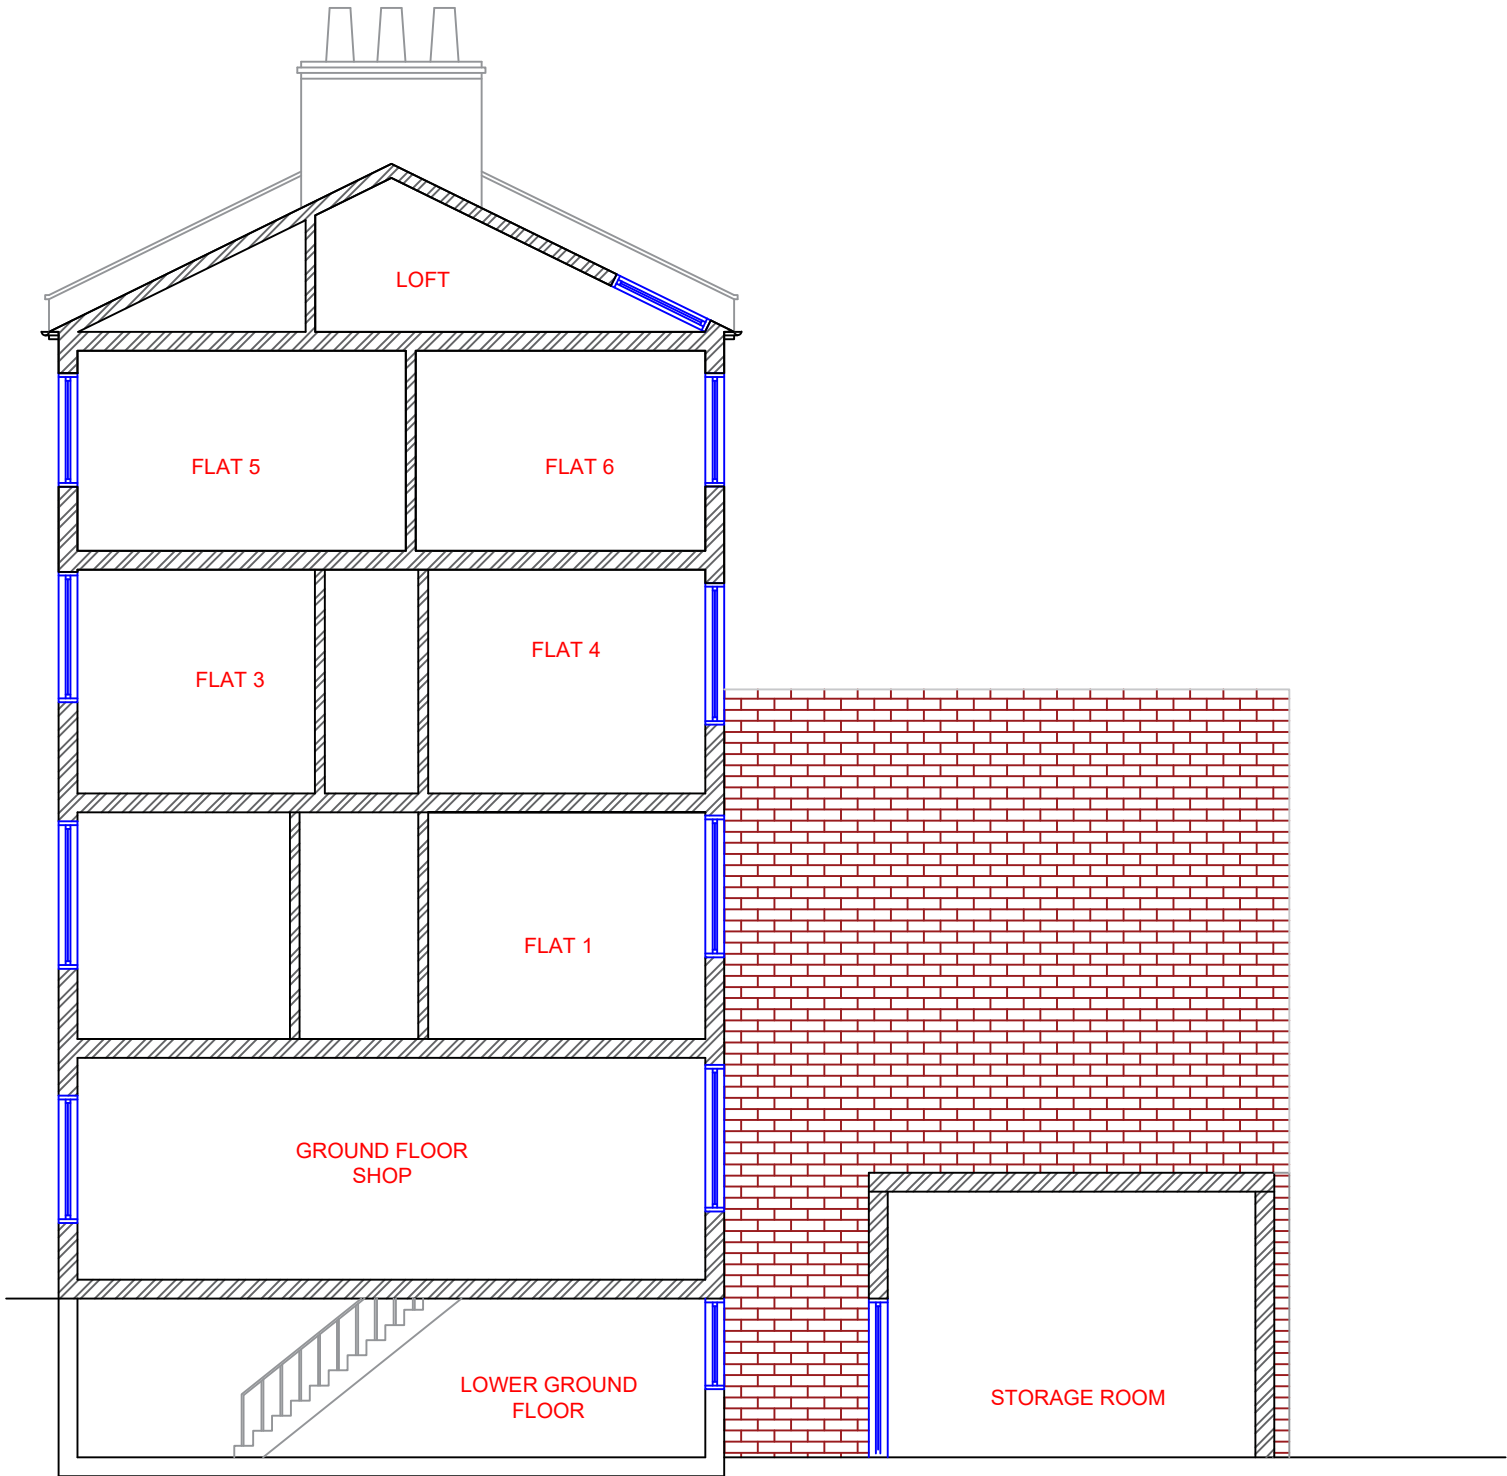


PROPOSED SECTION BB

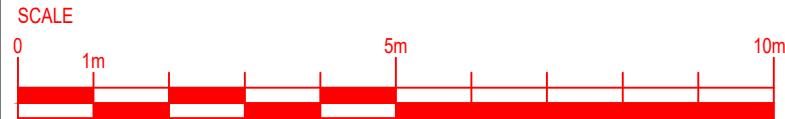


 <b>HOMES DESIGN</b>	40 WISE LANE MILL HILL LONDON NW7 2RE MOB: 07946 872537		title PROPOSED ELEVATIONS	
			project 93 REGENTS PARK ROAD LONDON NW1 8UR	
			drawing no HD1551/2003	
			drawn by R. L	contract no. HD1551
	www.homesdesignltd.co.uk		scale 1:100 @ A3	date 11/2024



PROPOSED RIGHT  
SIDE ELEVATION

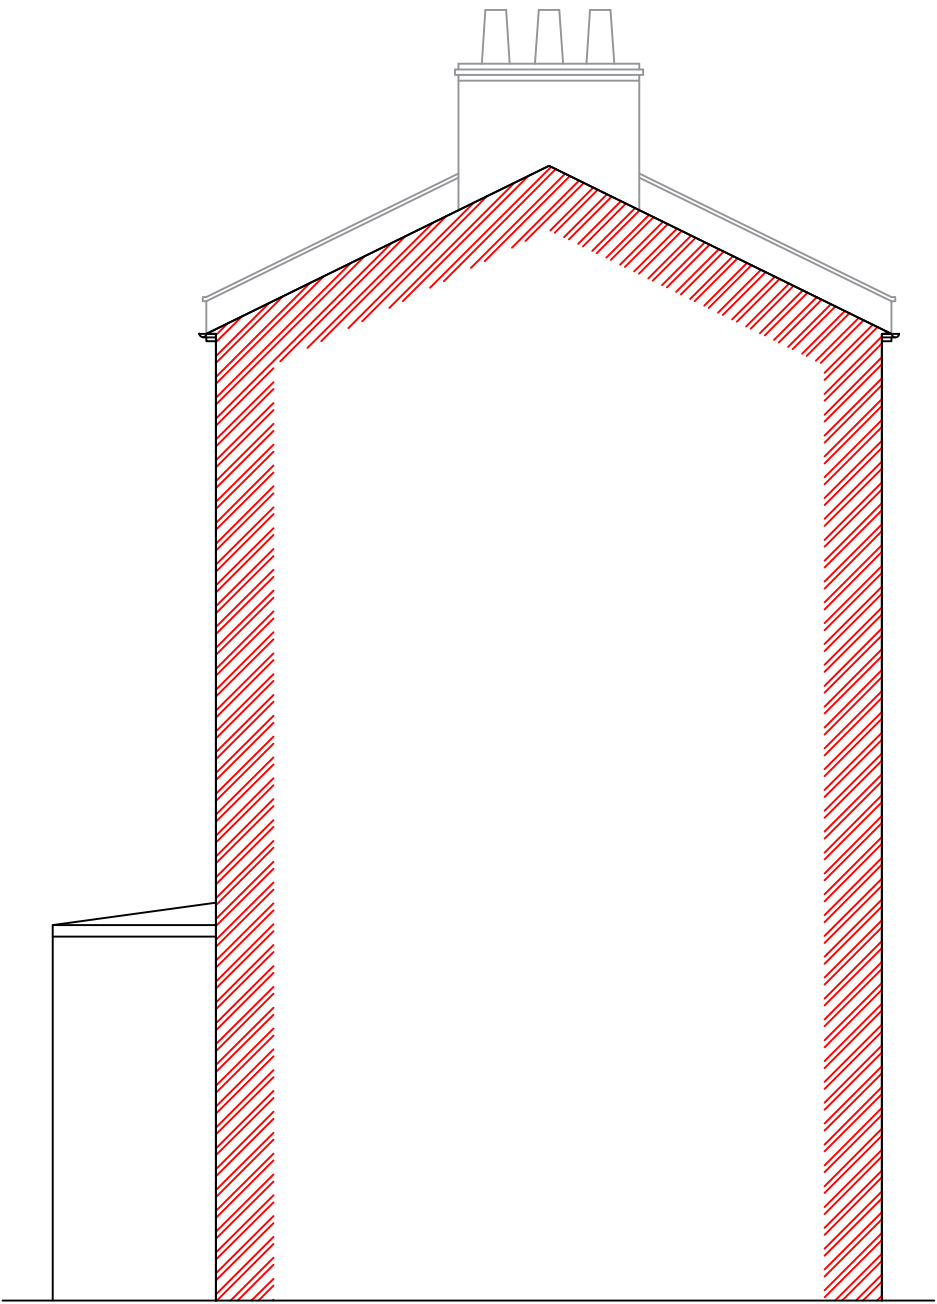

PROPOSED LEFT SIDE  
ELEVATION

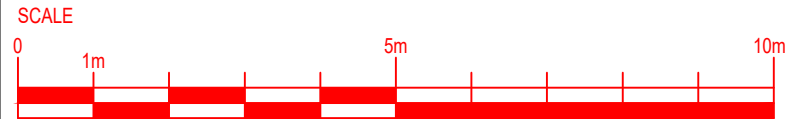



[www.homesdesignltd.co.uk](http://www.homesdesignltd.co.uk)

scale 1:100 @ A3	date 11/2024
------------------	--------------

