

\_CLIENT NAME  
PRIVATE

\_PROJECT NAME  
36 MANSFIELD ROAD

\_PROJECT NUMBER  
2501

**jaxon** ARCHITECTURE LTD.  
ARCHITECTURE - INTERIOR DESIGN - MASTERPLANNING  
11 The Crescent, Canterbury, CT2 7AQ  
info@jaxonarchitecture.com  
www.jaxonarchitecture.com

All reproduction & intellectual and property rights reserved © 2008

In association with:

**jaxon** ARCHITECTURE

NOTE:

Do not scale dimensions from drawings. The verify all dimensions prior to construction. Report all discrepancies to JAXON ARCHITECTURE immediately. This drawing is to be read in conjunction with all relevant documents and drawings.



_REVISIONS	
1	
2	
3	
4	
5	


_DRAWN BY MM/DD/YY	_REVIEWED BY ARCHITECT NAME
_DATE CREATED MM/DD/YY	_SCALE @A1 / @A3

\_STATUS  
**PLANNING**


\_SHEET TITLE

PROPOSED Plans


_SHEET NUMBER A2501 E 1100	_REVISION P1
-------------------------------	-----------------

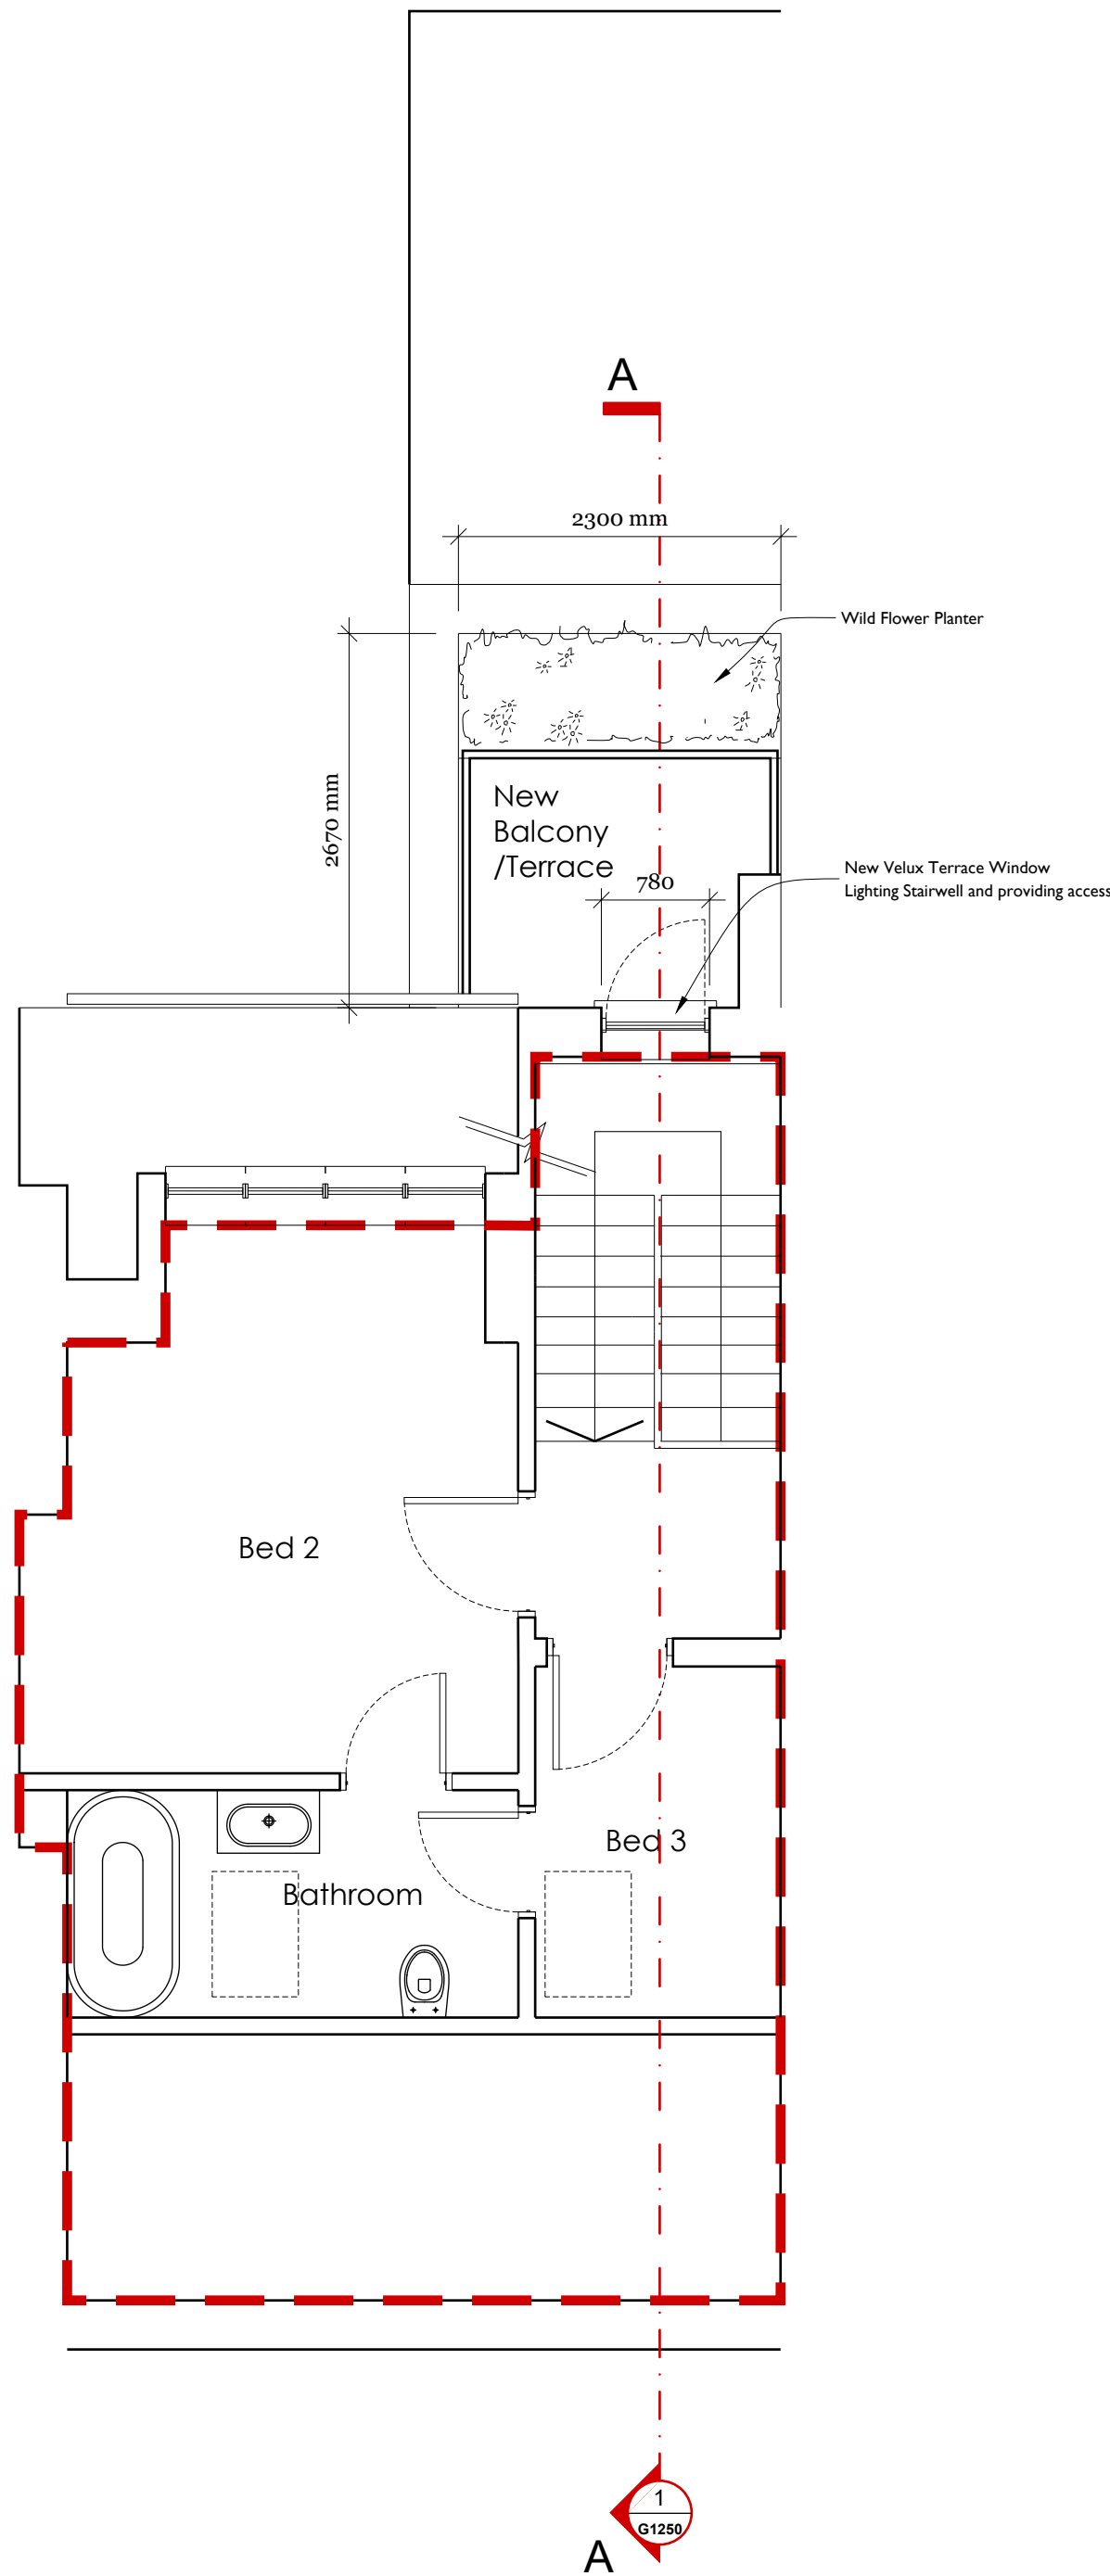


1. LOFT PLAN  
1:50@A1/ 1:100@A3

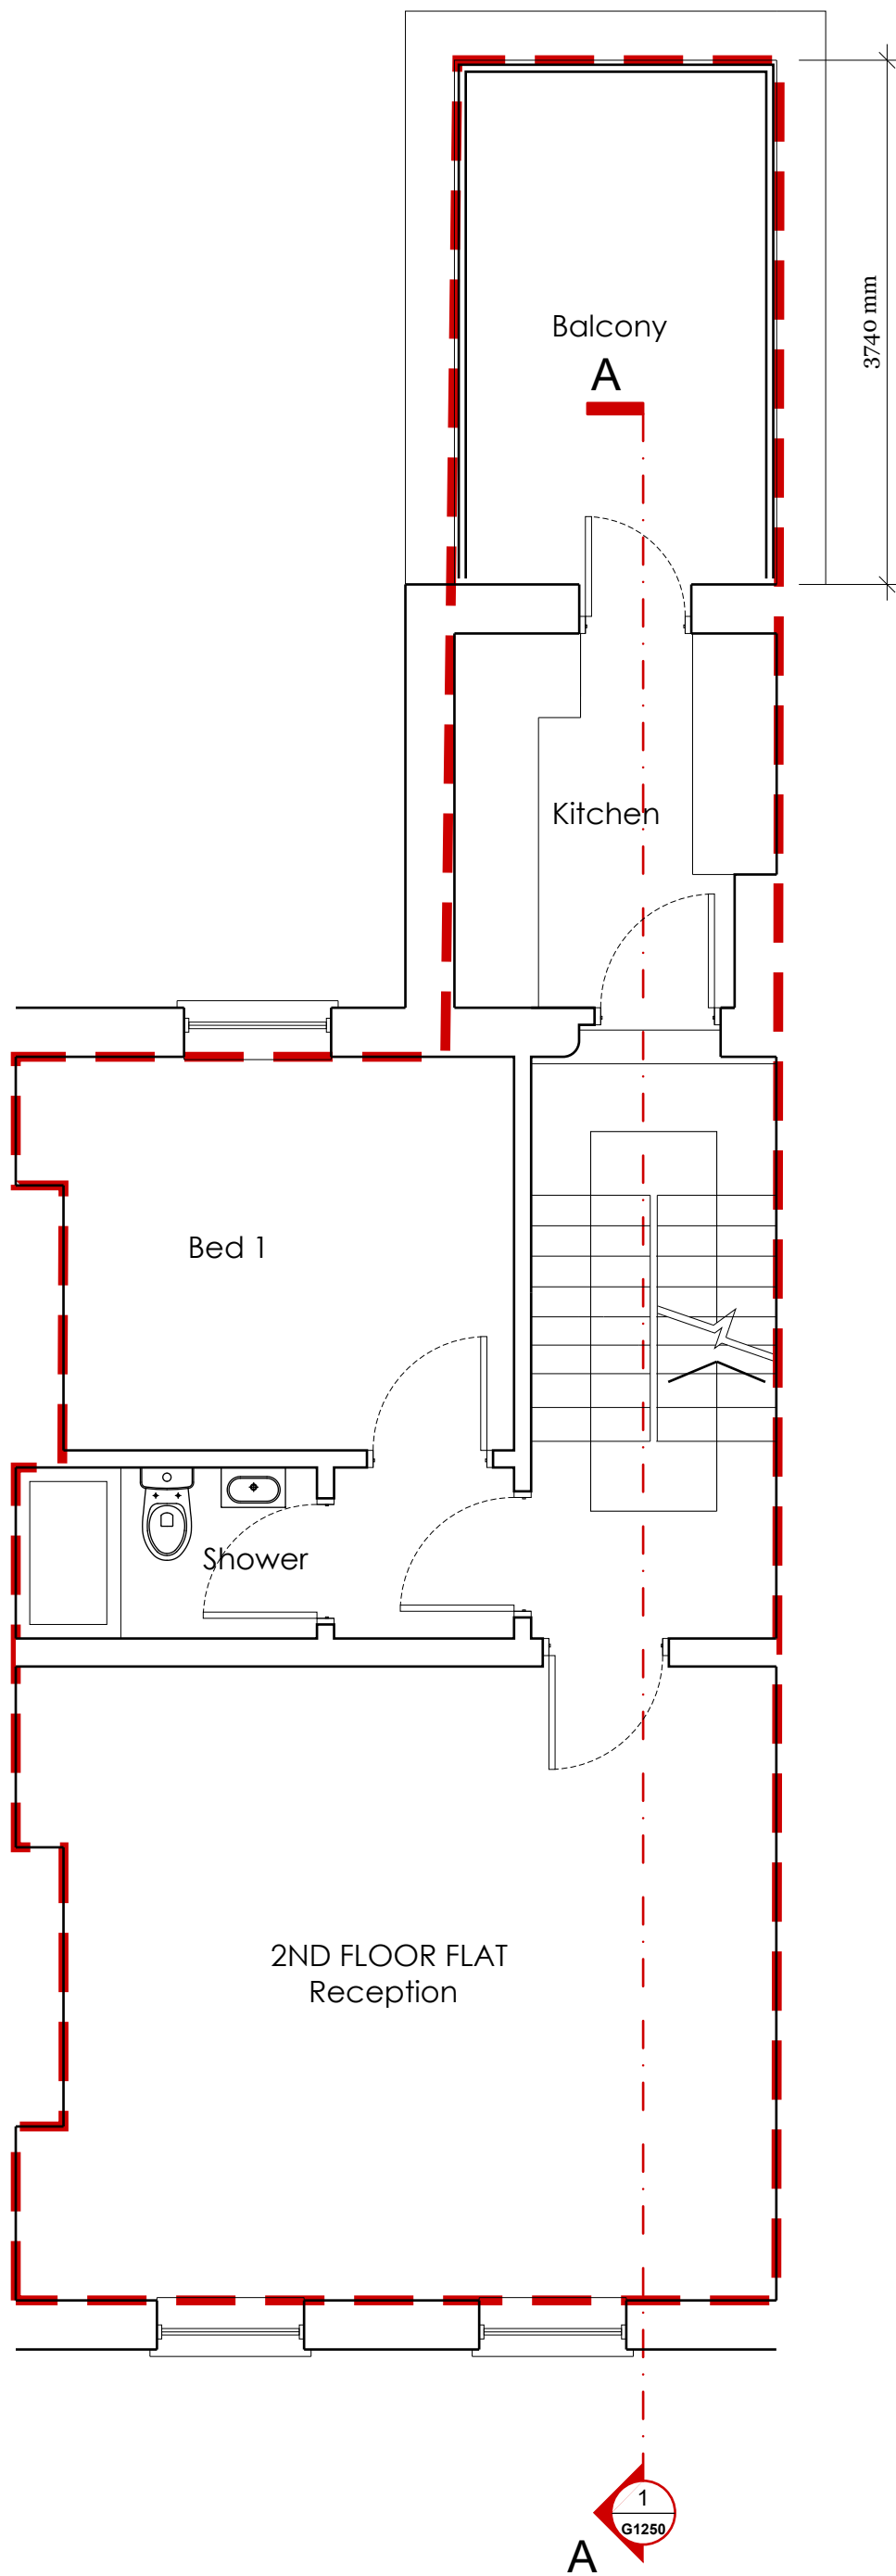

1. 2ND FLOOR PLAN  
1:50@A1/ 1:100@A3

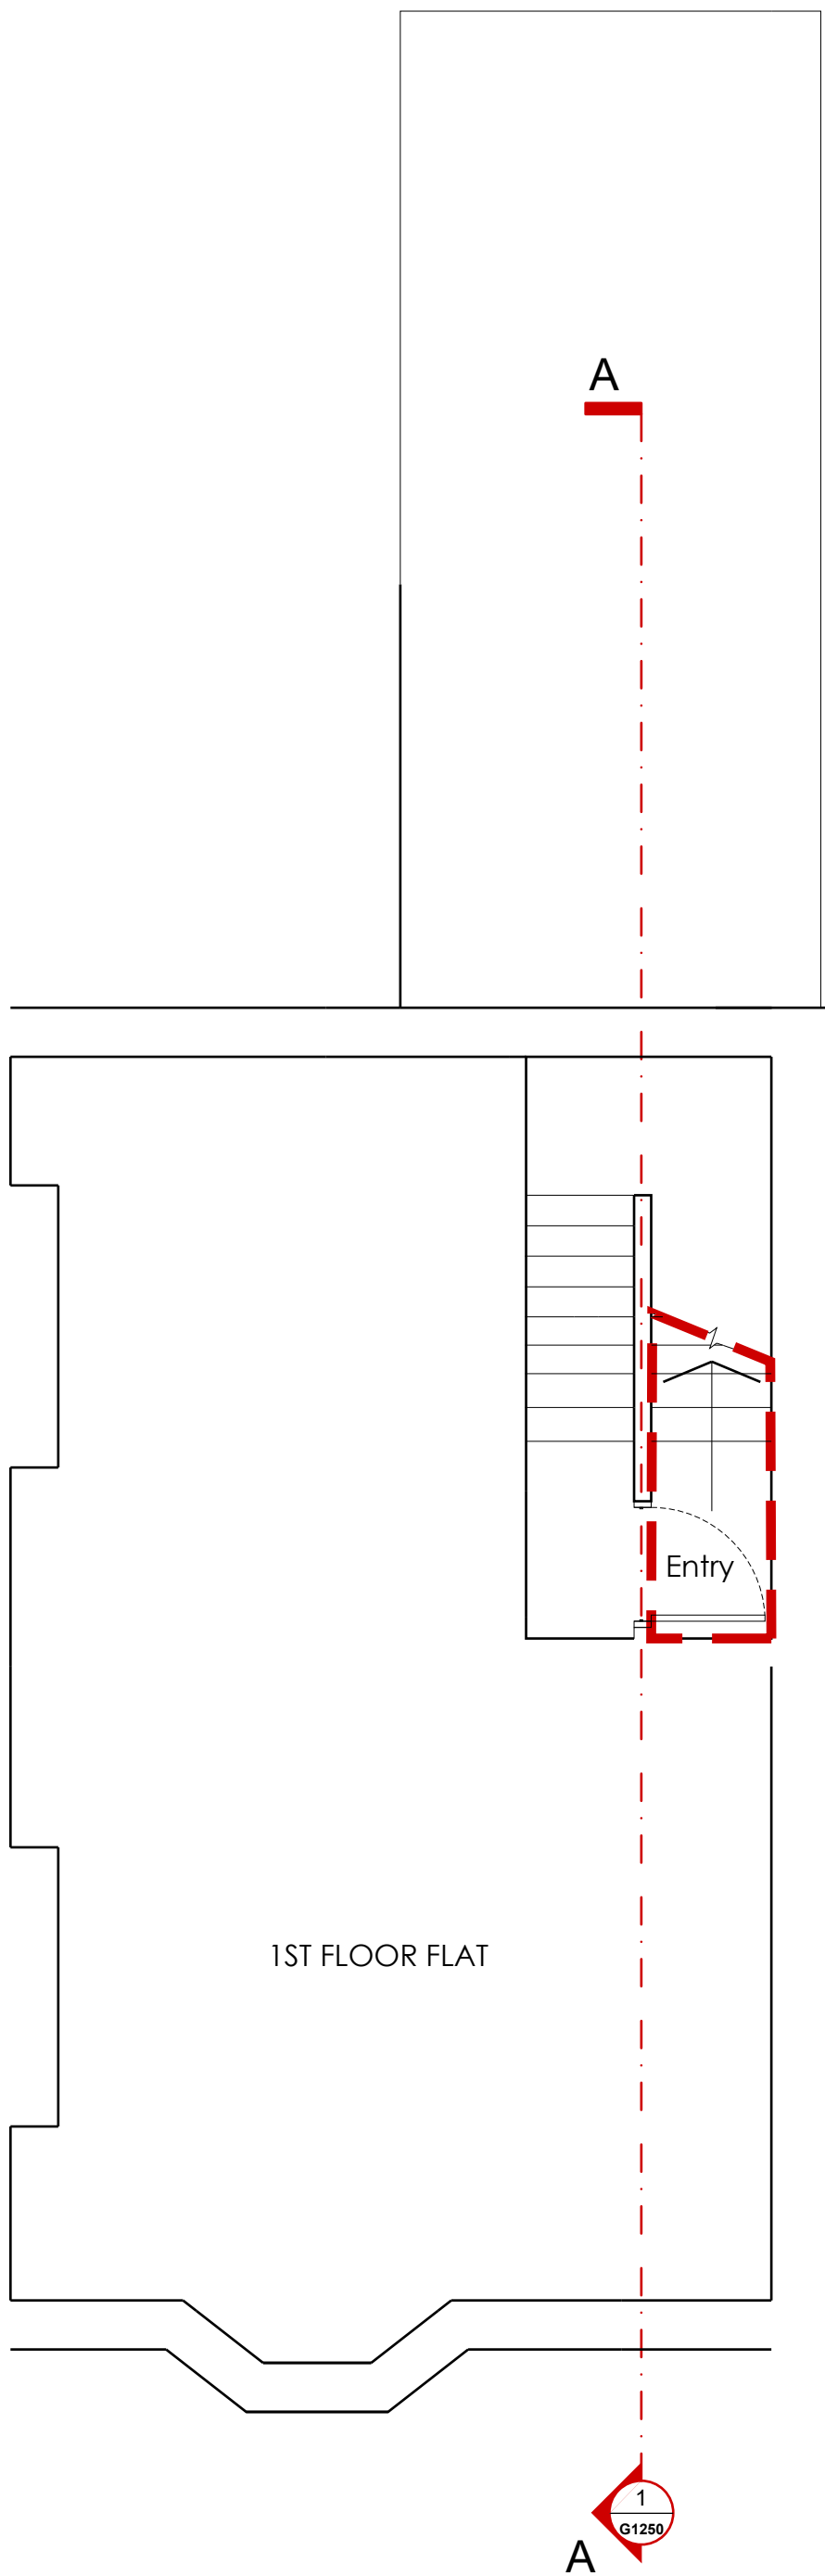

1. 1ST FLOOR PLAN  
1:50@A1/ 1:100@A3

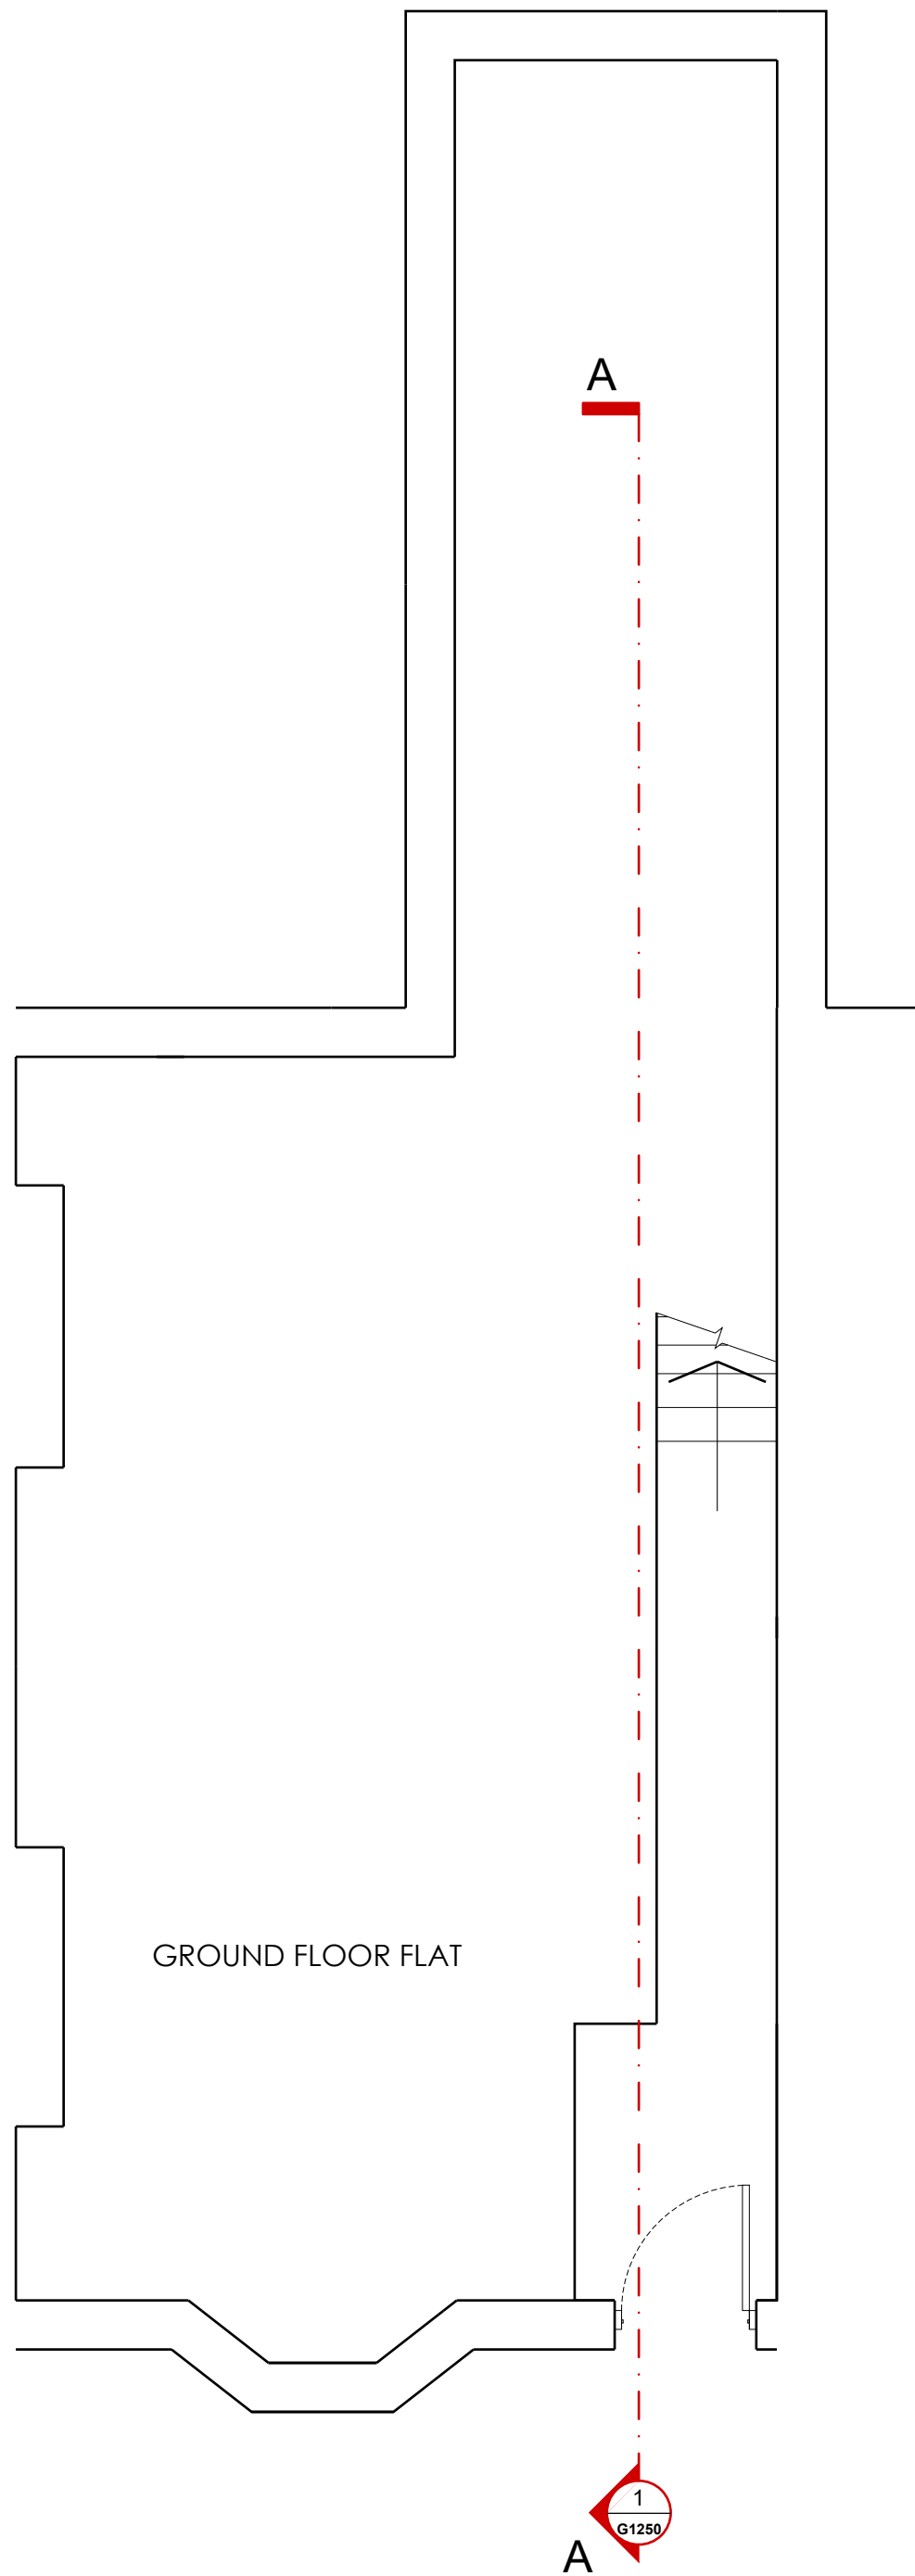

1. GROUND FLOOR PLAN  
1:50@A1/ 1:100@A3