
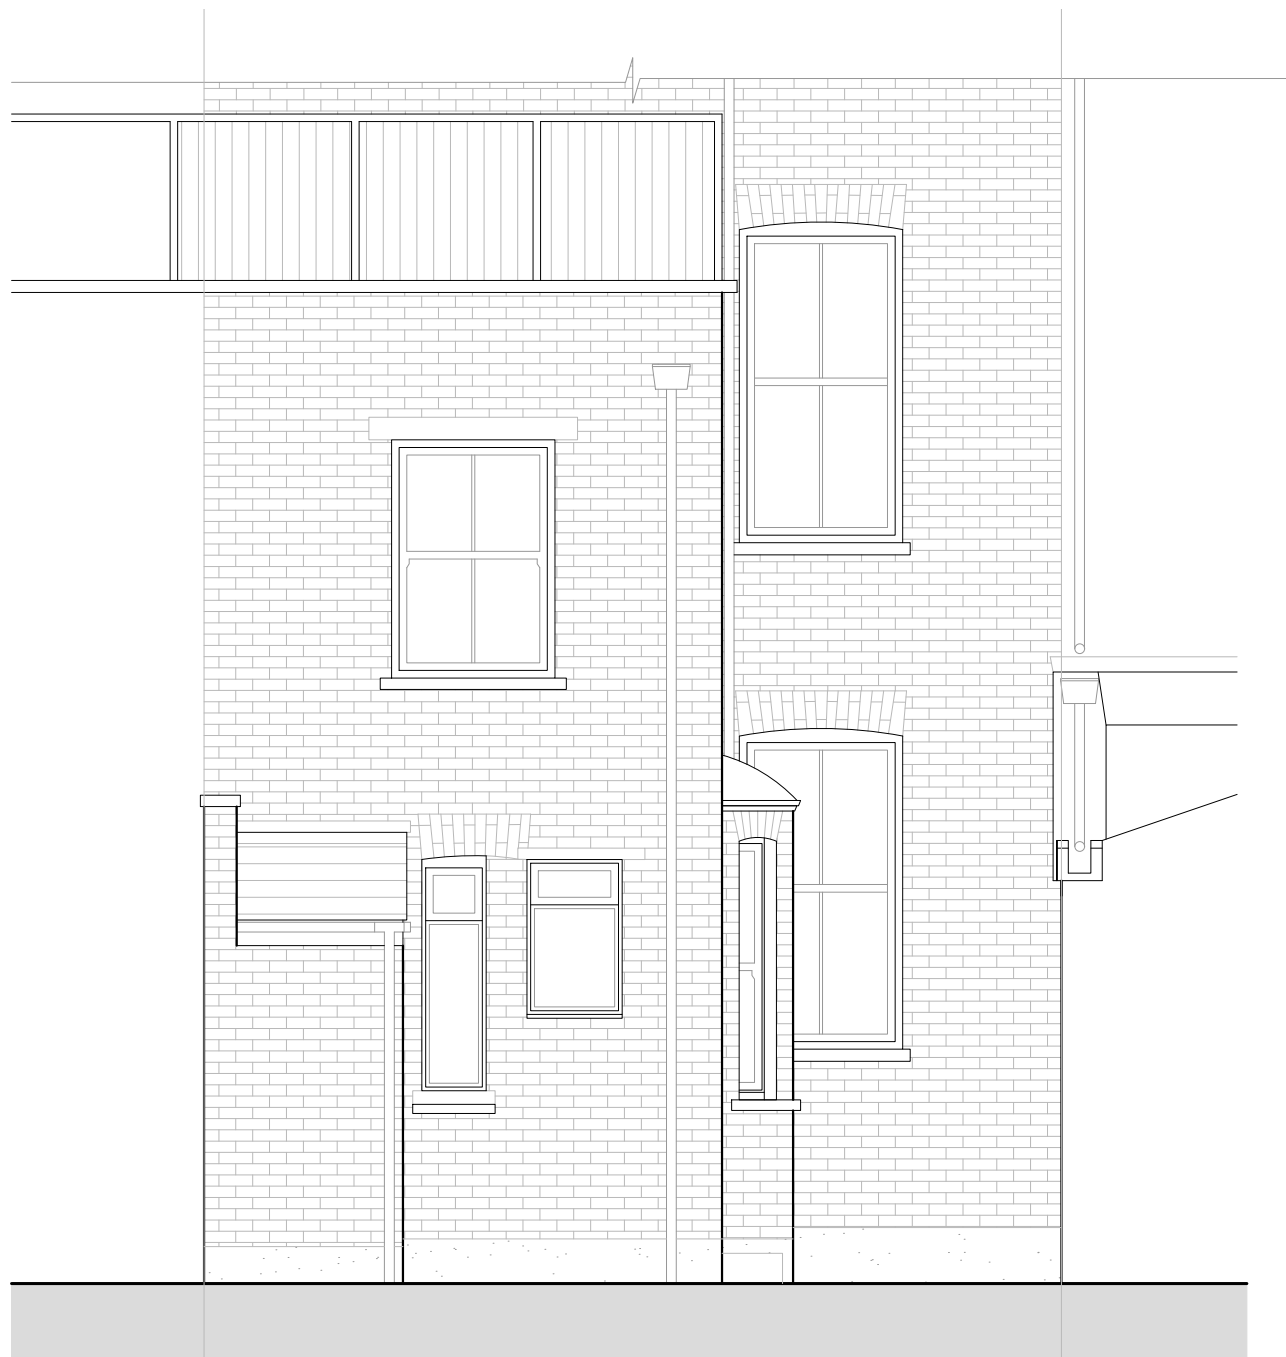



Ground Floor Plan

Scale: 1:50

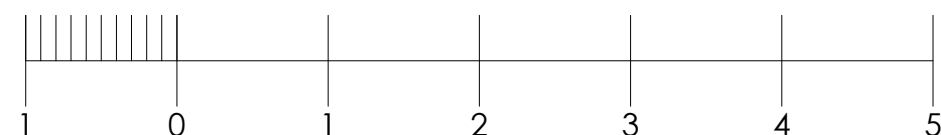

Rear Elevation (East)

Scale: 1:50

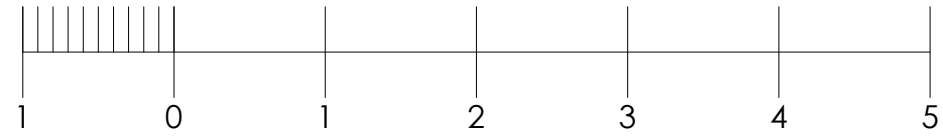


Produced on 29 January 2025 from the Ordnance Survey National Geographic Database and incorporating surveyed revision available of this date.  
The map shows the area bounded by 527786, 185579, 527798, 185579, 527798, 185721, 527786, 185721, 527786, 185579.  
Crown copyright and database rights 2025 OS. 100064135. Supplied by copyright to building as 100064135.  
Data licence expires 29 January 2026. Unique plan reference: v201/1202862/141995



Site Location Plan

Scale: 1:1250

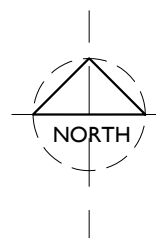


Side Elevation (North)



Block Plan

Scale: 1:500

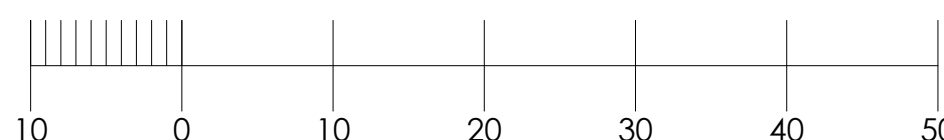

Rev:	Date:	Description:	Drawn:
Copyright © <b>Michael Pagliaroli Architects Ltd</b> Chartered Architect: Residential Development: Listed Building Consultants			
Bartholomew House, 38 London Road Newbury, Berkshire, RG14 1JX Telephone: 01635 246177			
Project: Proposed Extension and Alterations to Flat 1, 52 Shirlock Road, London NW3 2HS			
For: Mr J MacKenzie and Miss E Bolas			
Drawing Title: Existing Plans and Elevations Site Location Plan Block Plan			
Scale: 1:50, 1:500, 1:1250	Date: October 2024	Drawn: TM	
Drawing No: <b>1517 - EX01</b>			
Revision:			