





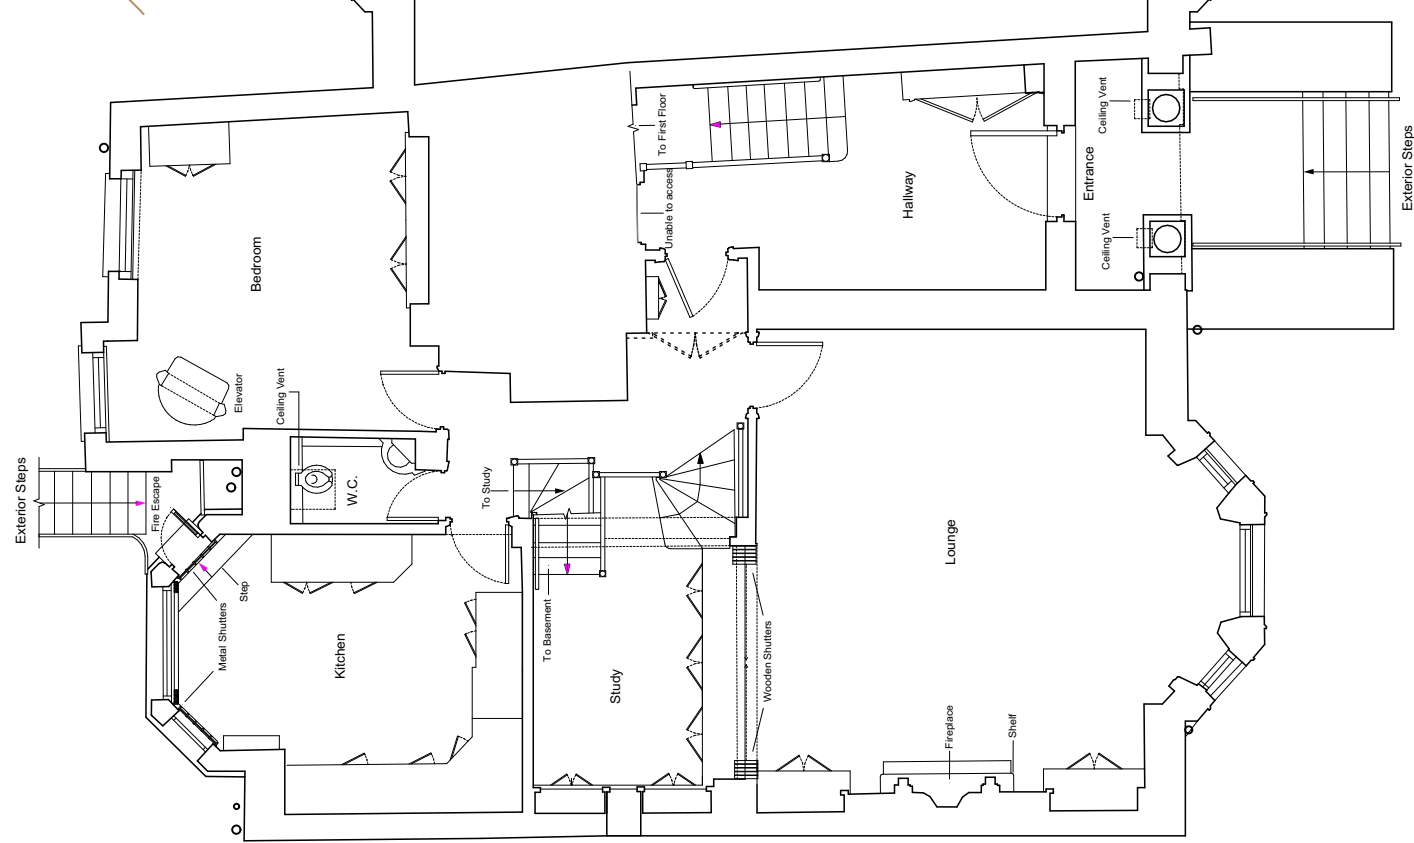

2 EX GROUND FLOOR PLAN 1:100

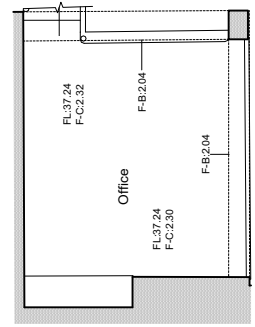

3 EX MEZZANINE FLOOR PLAN 1:100



DISCLAIMER: Dimensions to be verified on site. Only figured dimensions to be used and any discrepancies in dimensions are to be reported to Holloway and Holloway. No dimensions are to be scaled from printed drawings. Any areas indicated on this drawing are for guidance only. No responsibility is taken for their accuracy. There is a risk of injury or death in construction if works are not properly planning and supervised. The contractor must not undertake any elements of the work without first having carried out the necessary risk assessments and prepare detailed method statements.		KEY: 		NOTES: 		<table><tr><th>REV.</th><th>DESCRIPTION:</th><th>BY:</th><th>DATE:</th></tr><tr><td> </td><td> </td><td> </td><td> </td></tr></table>		REV.	DESCRIPTION:	BY:	DATE:					<table><tr><td colspan="4">STAGE:</td></tr><tr><td colspan="4">PLANNING</td></tr></table>				STAGE:				PLANNING				<table><tr><td colspan="4"> HOLLOWAY+HOLLOWAY DONNINGTON HOUSE COLLEGE AVENUE MAIDENHEAD, BERKSHIRE, SL6 6AP</td></tr><tr><td colspan="2">Client</td><td colspan="2">JON TIPPELL</td></tr><tr><td colspan="2">Address</td><td colspan="2">REGENTS PARK ROAD</td></tr><tr><td colspan="2">TITLE</td><td colspan="2">EXISTING PLANS</td></tr><tr><td colspan="2">DRAWING</td><td colspan="2">001</td></tr><tr><td>REV.</td><td>-</td><td>SCALE</td><td>AS STATED</td></tr><tr><td>STATUS</td><td>PLANNING</td><td>DRAWN</td><td>VH</td></tr><tr><td>DATE</td><td>MARCH 25</td><td>CHECKED</td><td>-</td></tr></table>				 HOLLOWAY+HOLLOWAY DONNINGTON HOUSE COLLEGE AVENUE MAIDENHEAD, BERKSHIRE, SL6 6AP				Client		JON TIPPELL		Address		REGENTS PARK ROAD		TITLE		EXISTING PLANS		DRAWING		001		REV.	-	SCALE	AS STATED	STATUS	PLANNING	DRAWN	VH	DATE	MARCH 25	CHECKED	-
REV.	DESCRIPTION:	BY:	DATE:	
STAGE:	
PLANNING	
 HOLLOWAY+HOLLOWAY DONNINGTON HOUSE COLLEGE AVENUE MAIDENHEAD, BERKSHIRE, SL6 6AP	
Client		JON TIPPELL	
Address		REGENTS PARK ROAD	
TITLE		EXISTING PLANS	
DRAWING		001	
REV.	-	SCALE	AS STATED	
STATUS	PLANNING	DRAWN	VH	
DATE	MARCH 25	CHECKED	-	

1 EX FRONT ELEVATION
1:100@A3



2 EX REAR ELEVATION
1:100@A3



1:20 @ A3 1m 1:50 @ A3 1m 2m 3m 4m 1:100 1m 2m 3m 4m 1:200 2m 3m 4m 5m 6m 7m 8m 9m 1:500 10m 20m 1:1250 20m 30m 40m 50m

DISCLAIMER:

Dimensions to be verified on site. Only figured dimensions to be used and any discrepancies in dimensions are to be reported to Holloway and Holloway. No dimensions are to be scaled from printed drawings. Any areas indicated on this drawing are for guidance only. No responsibility is taken for their accuracy.

There is a risk of injury or death in construction if works are not properly planning and supervised. The contractor must not undertake any elements of the work without first having carried out the necessary risk assessments and prepare detailed method statements.

KEY:

NOTES:

REV.	DESCRIPTION:	BY:	DATE:

STAGE:

PLANNING




HOLLOWAY+HOLLOWAY		
DONNINGTON HOUSE		
COLLEGE AVENUE		
MAIDENHEAD, BERKSHIRE, SL6 6AP		
JON TIPPELL		
REGENTS PARK ROAD		
EXISTING ELEVATIONS		
021		
-	SCALE	AS STATED
PLANNING	DRAWN	VH
MARCH 25	CHECKED	-

1

EX SECTION A


1:100

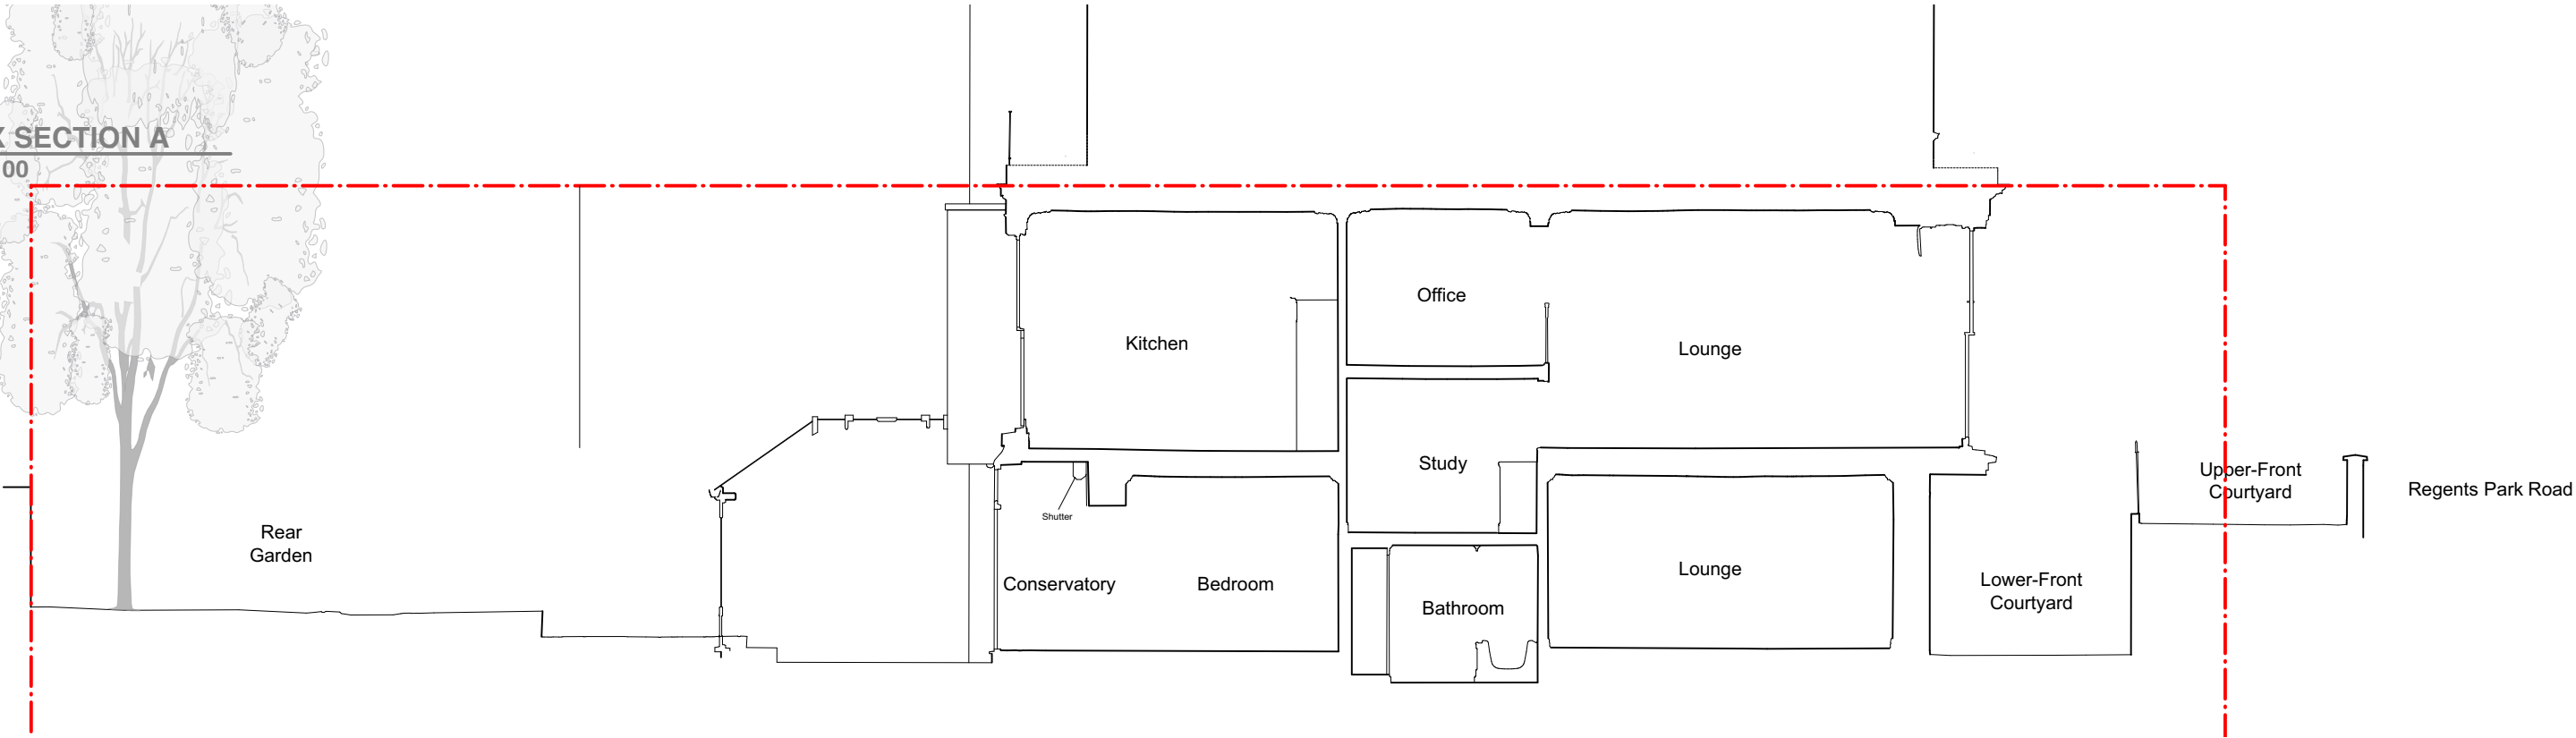

2

EX SECTION B

1:100

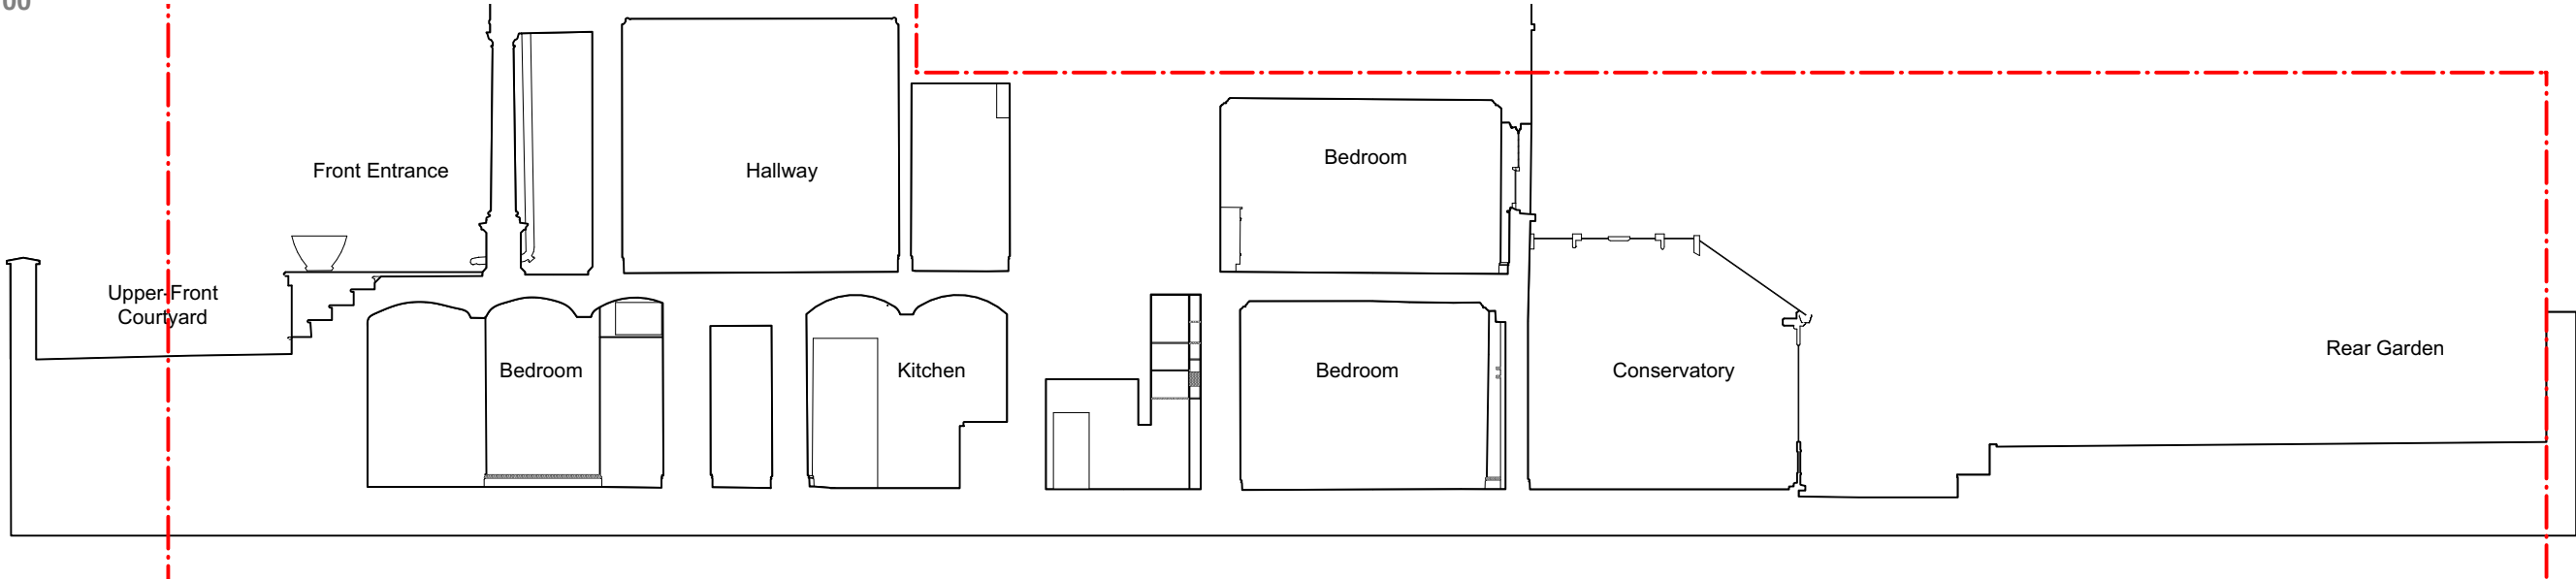

1:20 @ A3

1m

1:50 @ A3

1m

2m

3m

4m

1:100

1m

2m

3m

4m

1:200

2m

3m

4m

5m

6m

7m

8m

9m

1:500

10m

20m

1:1250

20m

30m

40m

50m

DISCLAIMER:

Dimensions to be verified on site. Only figured dimensions to be used and any discrepancies in dimensions are to be reported to Holloway and Holloway. No dimensions are to be scaled from printed drawings. Any areas indicated on this drawing are for guidance only. No responsibility is taken for their accuracy.

There is a risk of injury or death in construction if works are not properly planning and supervised. The contractor must not undertake any elements of the work without first having carried out the necessary risk assessments and prepare detailed method statements.

KEY:

NOTES:

REV.	DESCRIPTION:	BY:	DATE:

STAGE:
PLANNING



HOLLOWAY+HOLLOWAY
DONNINGTON HOUSE
COLLEGE AVENUE
MAIDENHEAD, BERKSHIRE, SL6 6AP

Client	JON TIPPELL		
Address	REGENTS PARK ROAD		
TITLE	EXISTING SECTIONS		
DRAWING	022		
REV.	-	SCALE	AS STATED
STATUS	PLANNING	DRAWN	VH
DATE	MARCH 25	CHECKED	-