

1 Existing Basement Floor Plan
1:50 @ A1 / 1:100 @ A3

KEY:

REVISIONS:
/ 24.02.2025 Issued For Planning




Client Audeo Property Ventures Ltd	Project No. 1077	Project Lyfton Court, Barter Street, London, WC1A 2AH
Scale 1:50 @ A1 / 1:100 @ A3	Drawn by AC	Drawing Title Existing Basement Floor Plan
Date JANUARY 2025	Checked by BD	Drawing No. EX.000 Rev /

PLANNING

Rodić Davidson Architects

1 Pied Bull Yard
London WC1A 2AE
020 7043 3551
www.rodicdavidson.co.uk

Rodić Davidson Architects is the trading name of bdAR Ltd

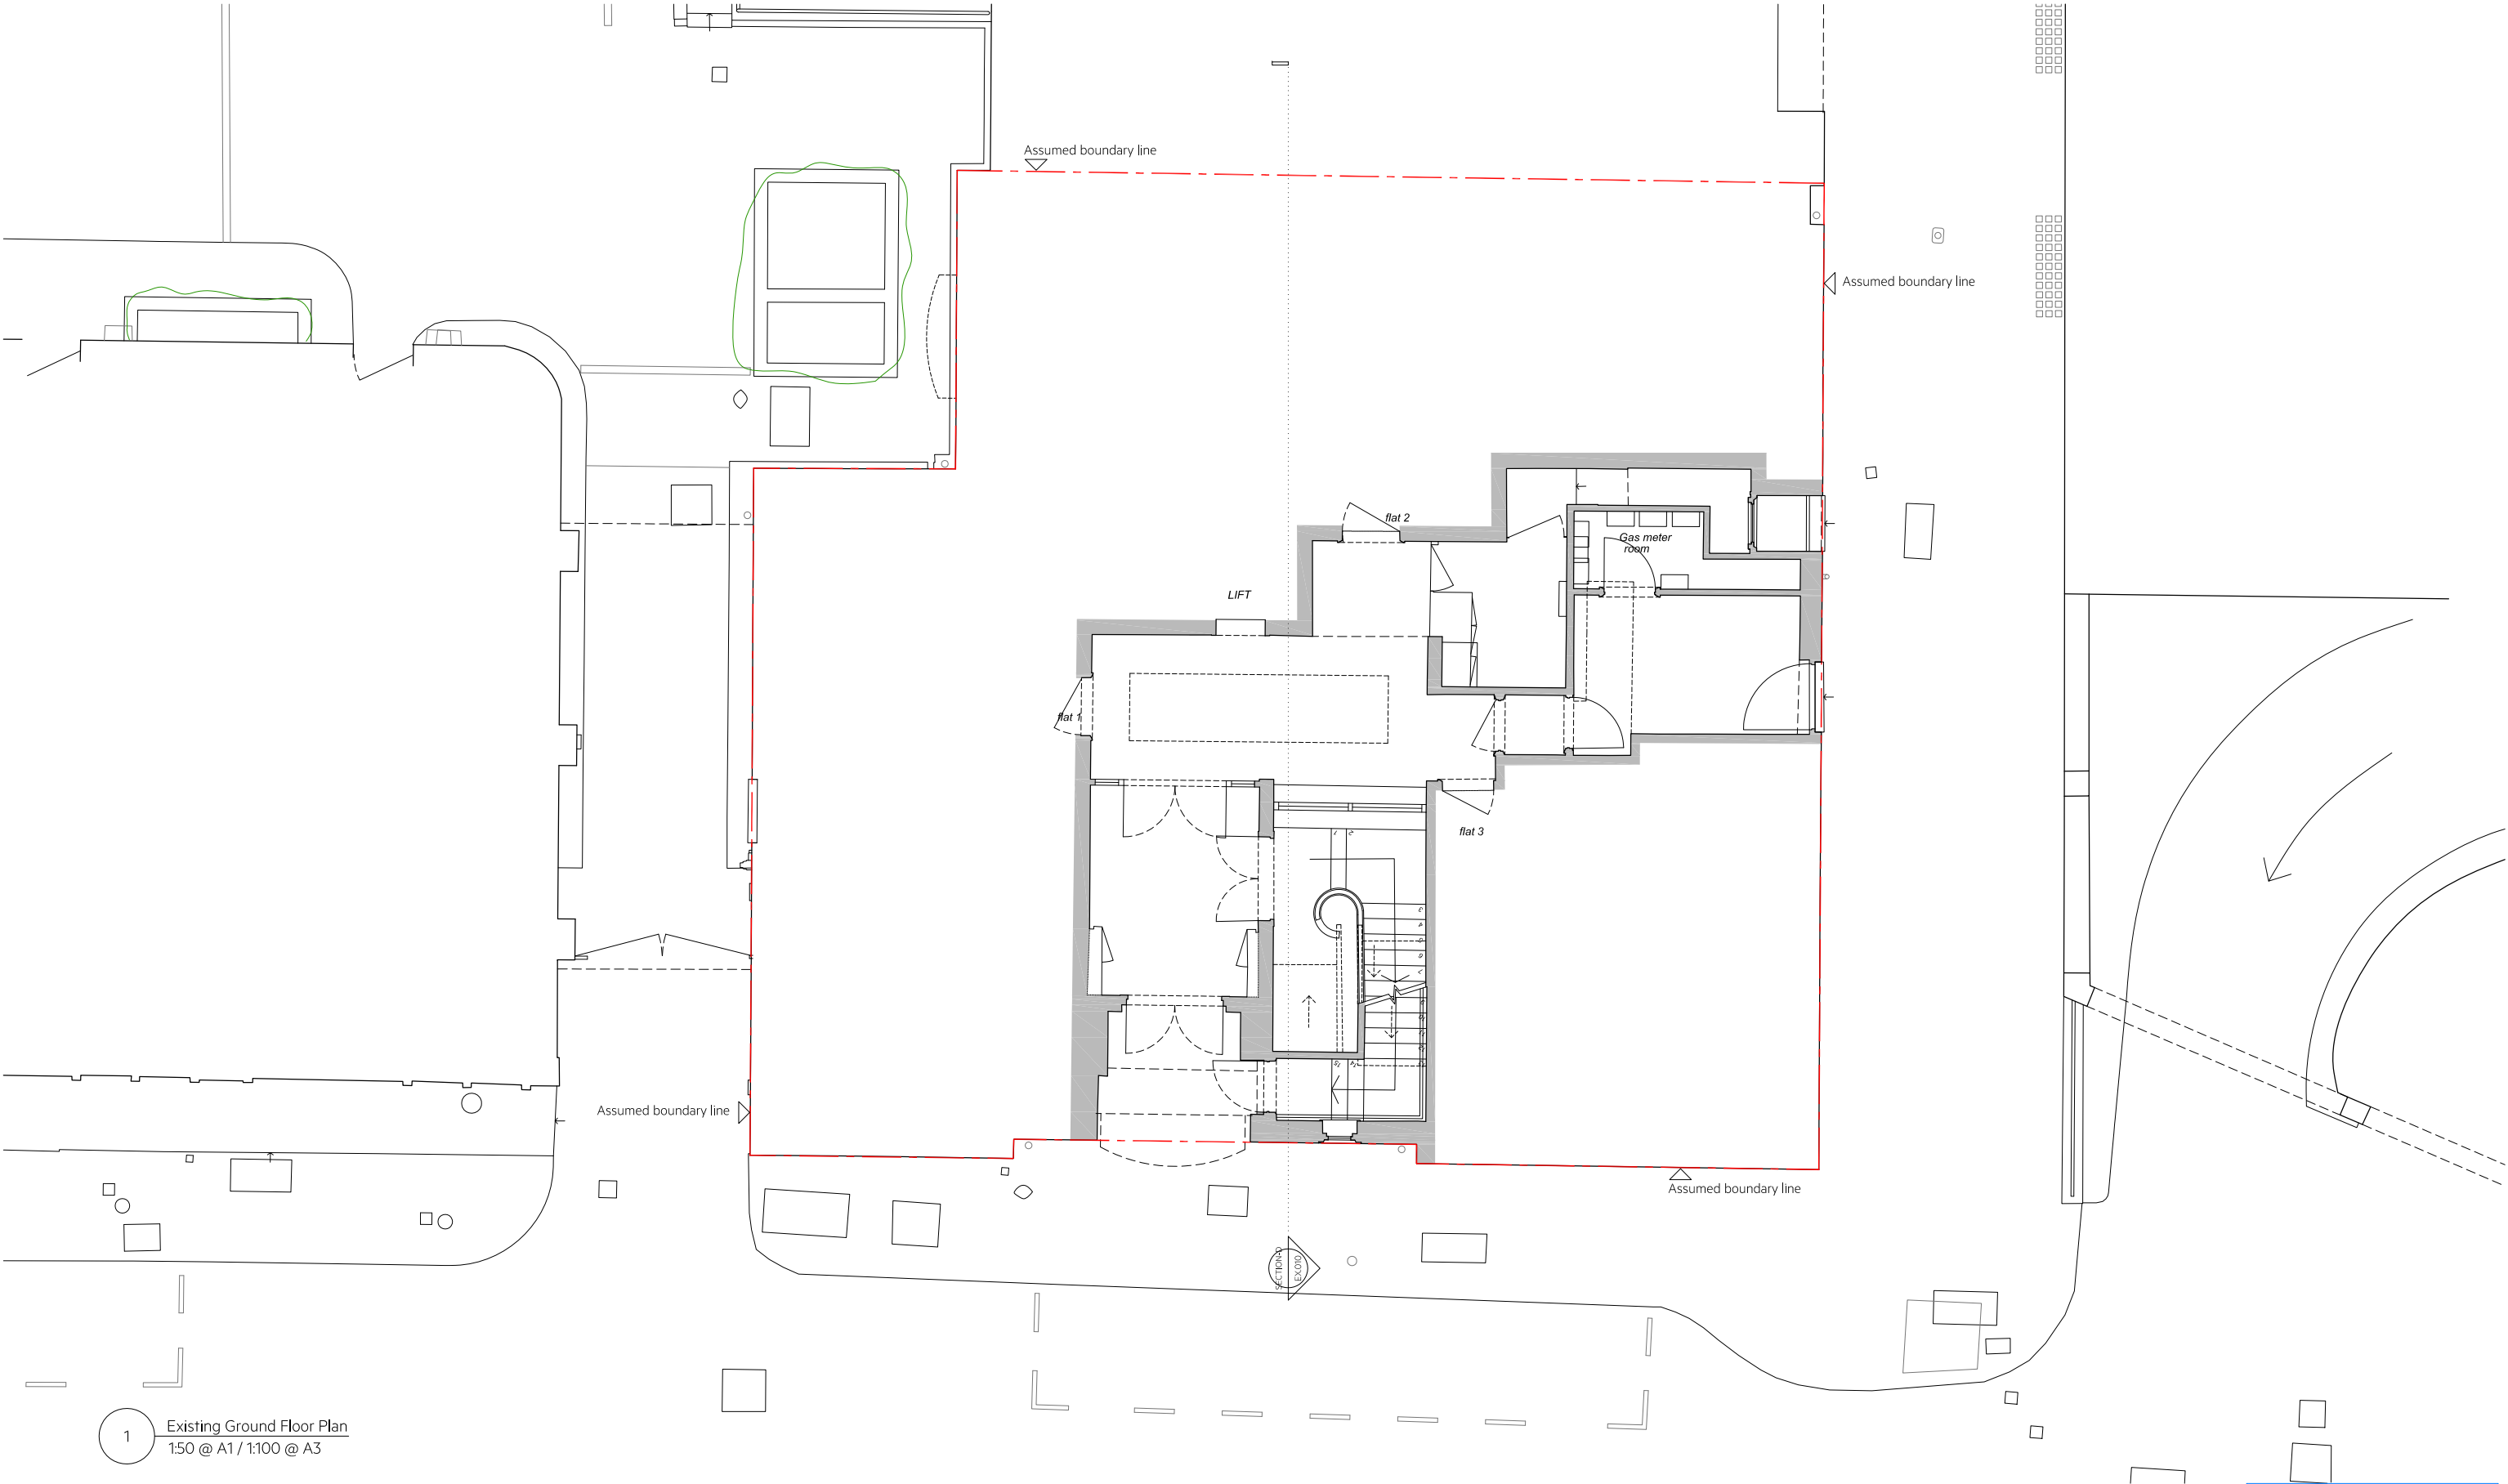

1 Existing Ground Floor Plan
1:50 @ A1 / 1:100 @ A3

NOTES:
ALL RIGHTS DESCRIBED IN CHAPTER IV OF THE COPYRIGHT AND PATENTS ACT 1988 HAVE BEEN
GENERALLY ASSERTED
SITE BOUNDARY LINE - TO BE CONFIRMED BY SURVEY COMPANY
DRAWINGS ARE NOT FOR CONSTRUCTION UNLESS OTHERWISE STATED
REPORT ANY DRAWING INCONSISTENCIES OR DISCREPANCIES TO THE ARCHITECT
IMMEDIATELY.

DO NOT SCALE FROM THIS DRAWING - ALL DIMENSIONS TO BE CHECKED ON SITE.
DRAWINGS ARE BASED ON SURVEY INFORMATION PROVIDED BY CAD SURVEYS SURVEY
CONTACT DETAILS: +44 (0)20 233 635 089

Scale (mm): 1:50 @ A1 / 1:100 @ A3

0 1000 2000 3000 4000 5000 6000 7000 8000 9000 10000

KEY:

REVISIONS:

/	14.06.2024	Issued For Pre-Application
A	15.01.2025	Issued for Planning




Client Audeo Property Ventures Ltd	Project No. 1077	Project Lytton Court, Barter Street, London, WC1A 2AH
Scale 1:50 @ A1 / 1:100 @ A3	Drawn by AC	Drawing Title Existing Ground Floor Plan
Date JANUARY 2025	Checked by BD	Drawing No. EX.001
		Rev A

PLANNING

Rodić Davidson Architects

1 Pied Bull Yard
London WC1A 2AE
020 7043 3551
www.rodicdavidson.co.uk

Rodić Davidson Architects is the trading name of bdAR Ltd

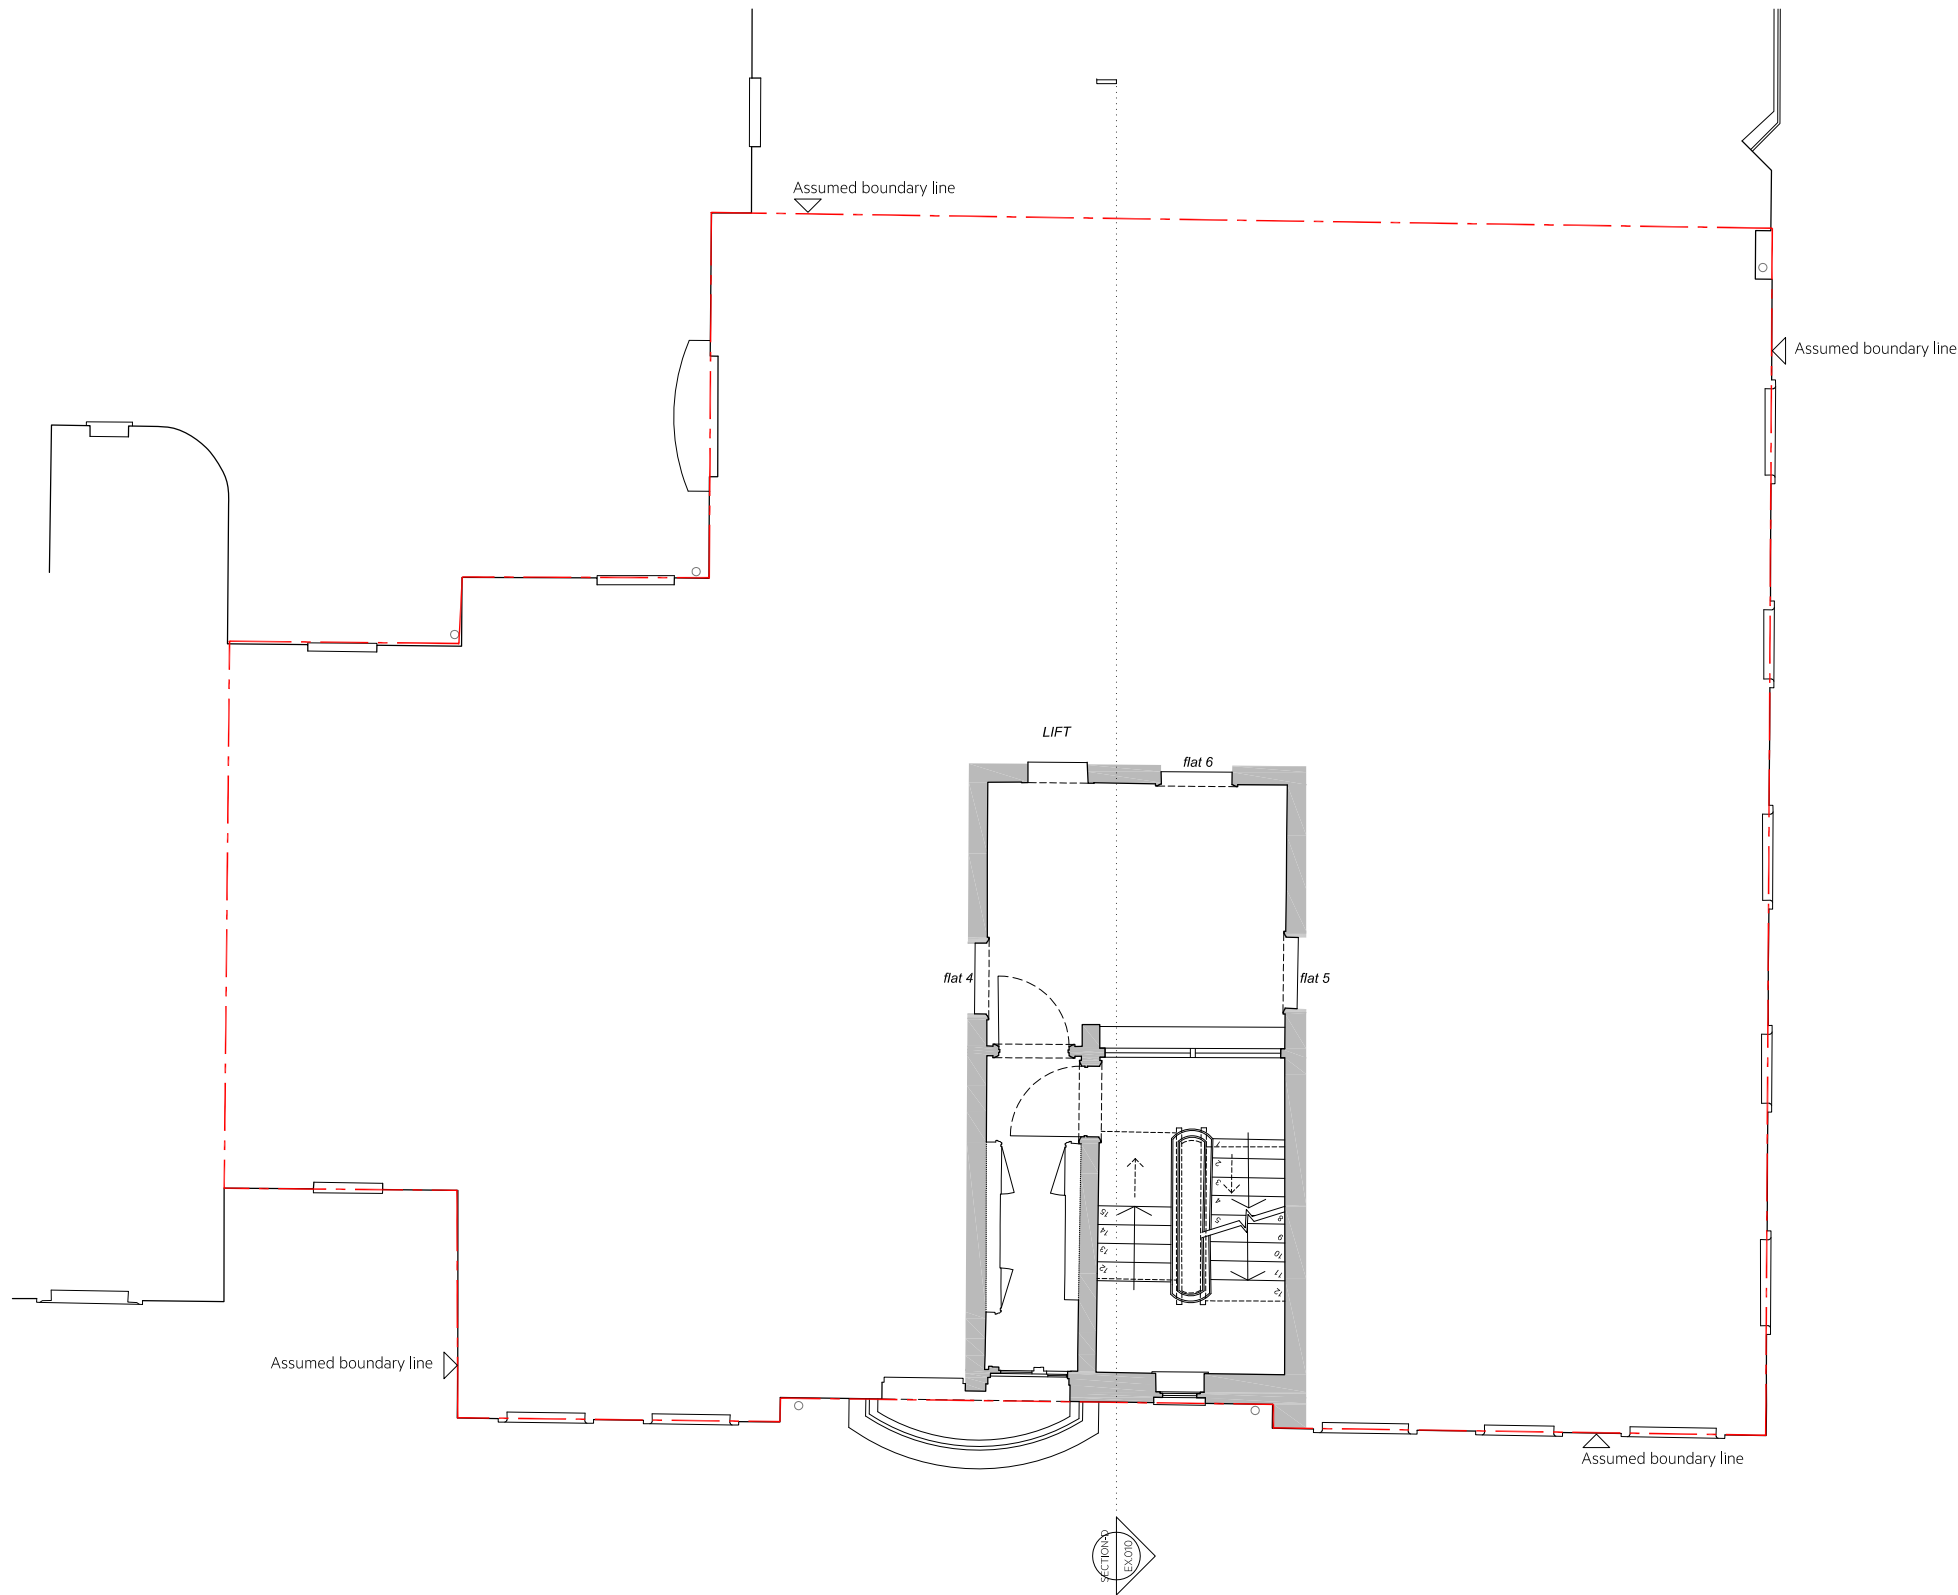

1 Existing First Floor Plan
1:50 @ A1 / 1:100 @ A3

NOTES:
ALL RIGHTS DESCRIBED IN CHAPTER IV OF THE COPYRIGHT AND PATENTS ACT 1988 HAVE BEEN
GENERALLY ASSERTED
SITE BOUNDARY LINE - TO BE CONFIRMED BY SURVEY COMPANY
DRAWINGS ARE NOT FOR CONSTRUCTION UNLESS OTHERWISE STATED
REPORT ANY DRAWING INCONSISTENCIES OR DISCREPANCIES TO THE ARCHITECT
IMMEDIATELY.

DO NOT SCALE FROM THIS DRAWING - ALL DIMENSIONS TO BE CHECKED ON SITE.
DRAWINGS ARE BASED ON SURVEY INFORMATION PROVIDED BY 'CAD SURVEYS'
CONTACT DETAILS: 01233 630089 www.cadsurveys.co.uk



KEY:

REVISIONS:
/ 24.02.2025 Issued For Planning



Client Audeo Property Ventures Ltd	Project No. 1077	Project Lytton Court, Barter Street, London, WC1A 2AH
Scale 1:50 @ A1 / 1:100 @ A3	Drawn by AC	Drawing Title Existing First Floor Plan
Date JANUARY 2025	Checked by BD	Drawing No. EX.002
		Rev /


PLANNING

Rodić Davidson Architects

1 Pied Bull Yard
London WC1A 2AE
020 7043 3551

www.rodicdavidson.co.uk

Rodić Davidson Architects is the trading name of bdAR Ltd

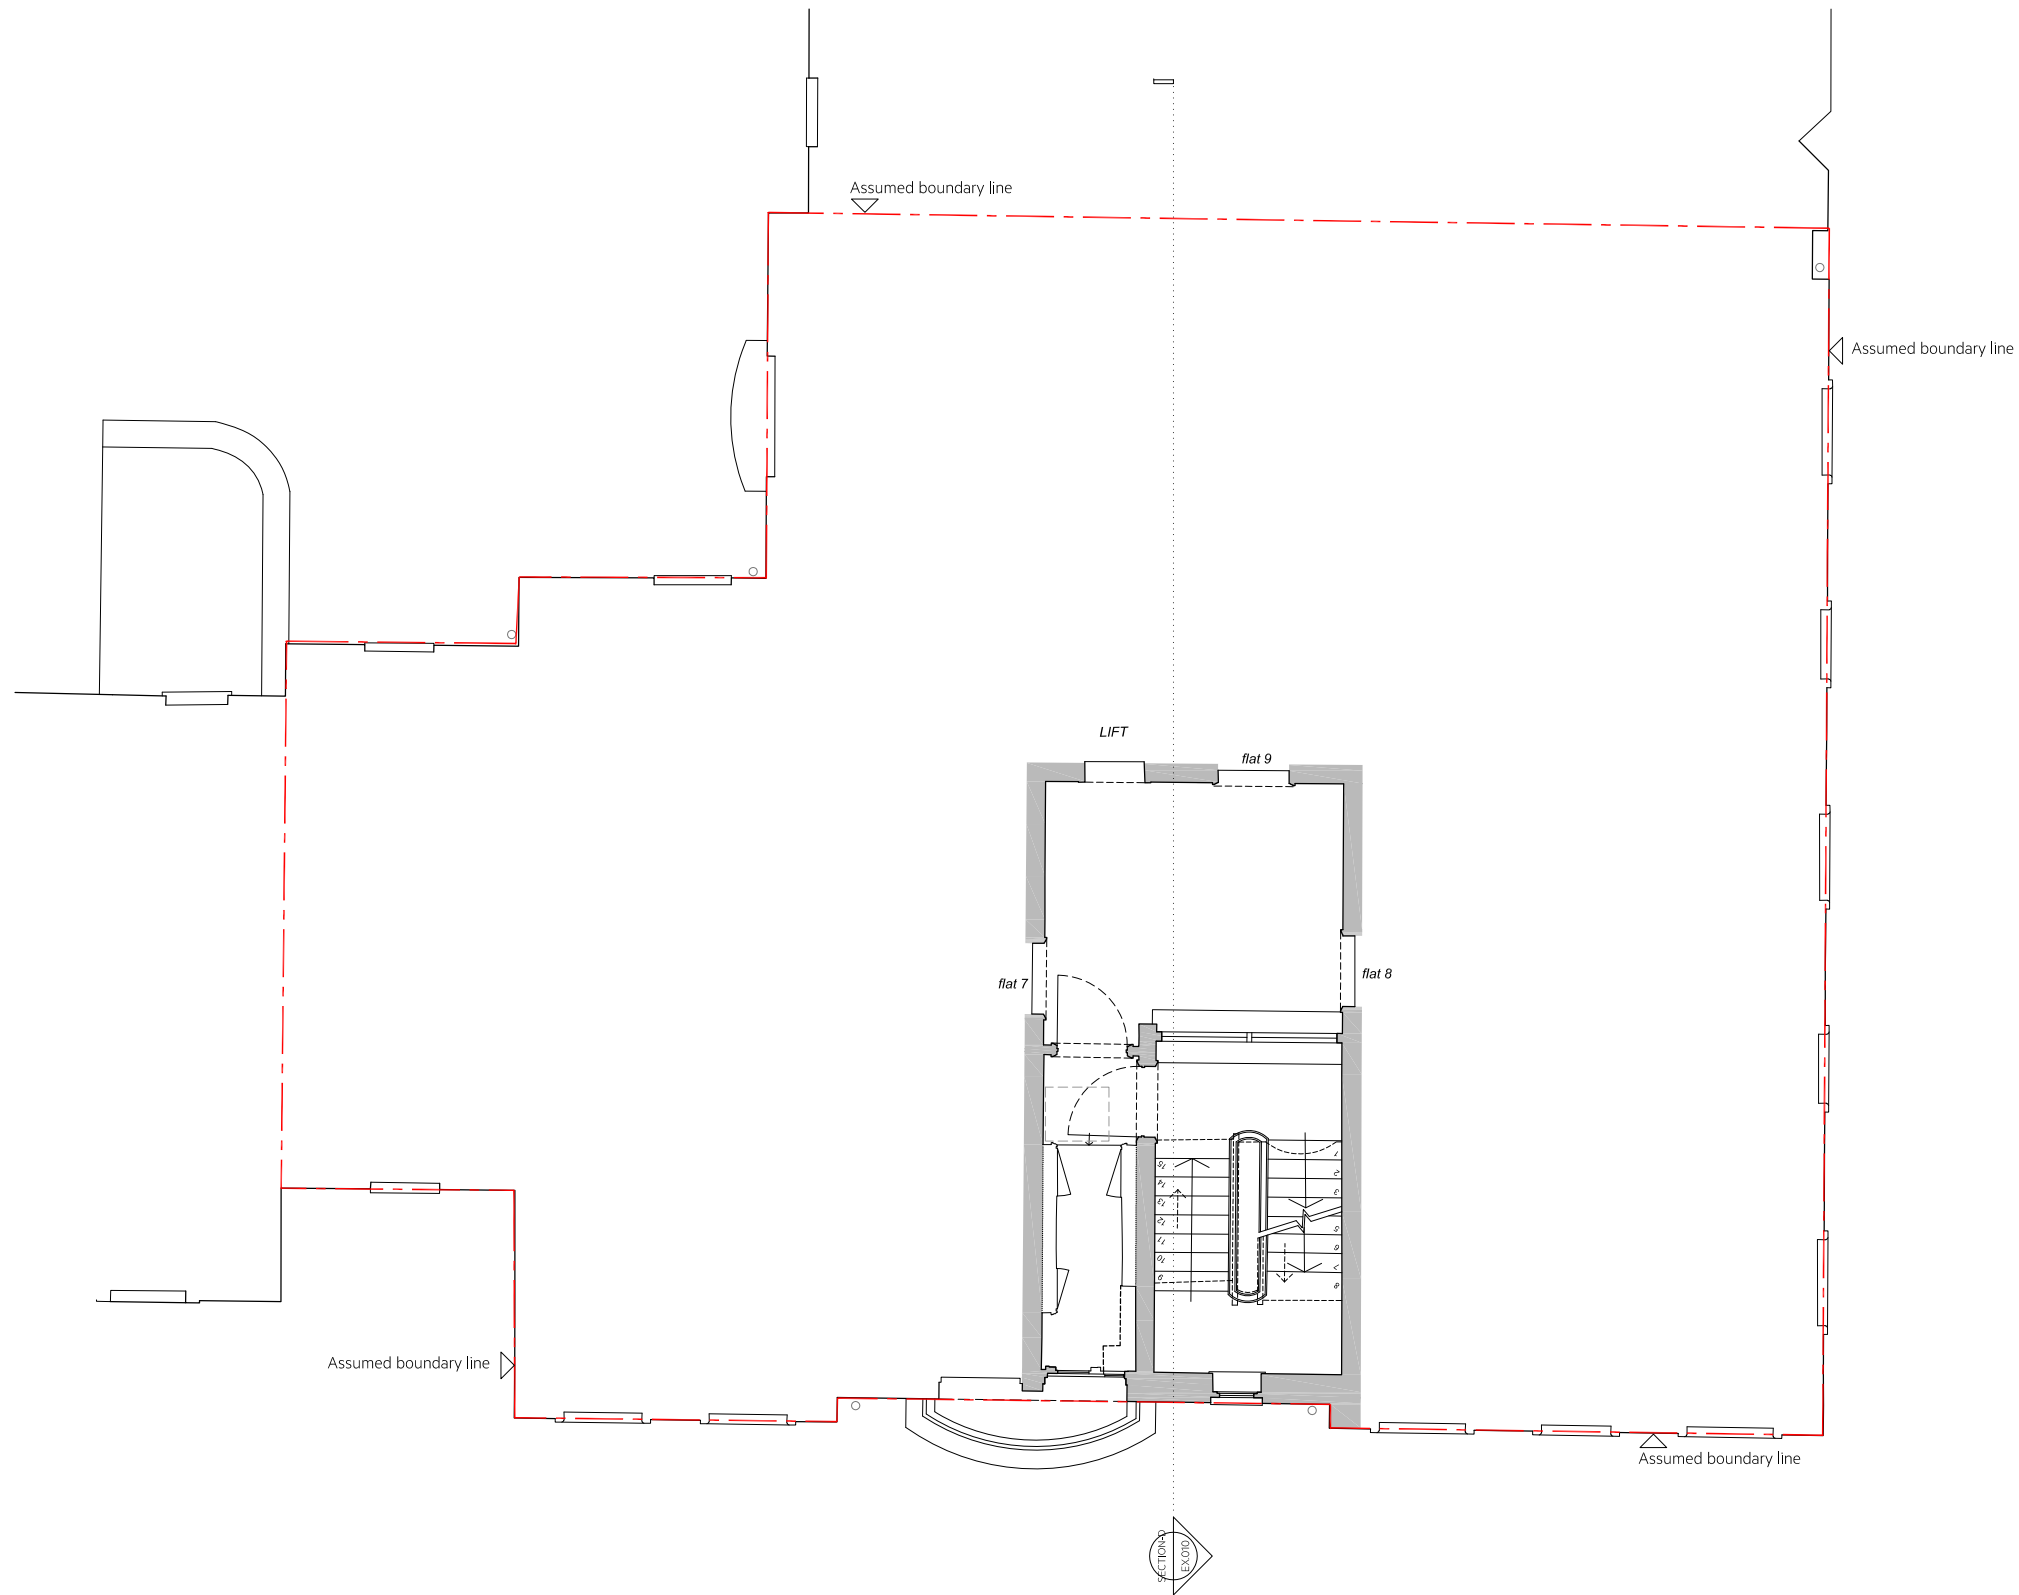

1 Existing Second Floor Plan
1:50 @ A1 / 1:100 @ A3

NOTES:
ALL RIGHTS DESCRIBED IN CHAPTER IV OF THE COPYRIGHT AND PATENTS ACT 1988 HAVE BEEN
GENERALLY ASSERTED
SITE BOUNDARY LINE - TO BE CONFIRMED BY SURVEY COMPANY
DRAWINGS ARE NOT FOR CONSTRUCTION UNLESS OTHERWISE STATED
REPORT ANY DRAWING INCONSISTENCIES OR DISCREPANCIES TO THE ARCHITECT
IMMEDIATELY.

DO NOT SCALE FROM THIS DRAWING - ALL DIMENSIONS TO BE CHECKED ON SITE.
DRAWINGS ARE BASED ON SURVEY INFORMATION PROVIDED BY 'CAD SURVEYS'
CONTACT DETAILS: 01233 630089 www.cadsurveys.co.uk

Scale (mm): 1:50 @ A1 / 1:100 @ A3

0 1000 2000 3000 4000 5000 6000 7000 8000 9000 10000

KEY:

REVISIONS:

/	24.02.2025	Issued For Planning
---	------------	---------------------



Client Audeo Property Ventures Ltd	Project No. 1077	Project Lytton Court, Barter Street, London, WC1A 2AH
Scale 1:50 @ A1 / 1:100 @ A3	Drawn by AC	Drawing Title Existing Second Floor Plan
Date JANUARY 2025	Checked by BD	Drawing No. EX.003
		Rev /


PLANNING

Rodić Davidson Architects

1 Pied Bull Yard
London WC1A 2AE
020 7043 3551

www.rodicdavidson.co.uk

Rodić Davidson Architects is the trading name of bdAR Ltd

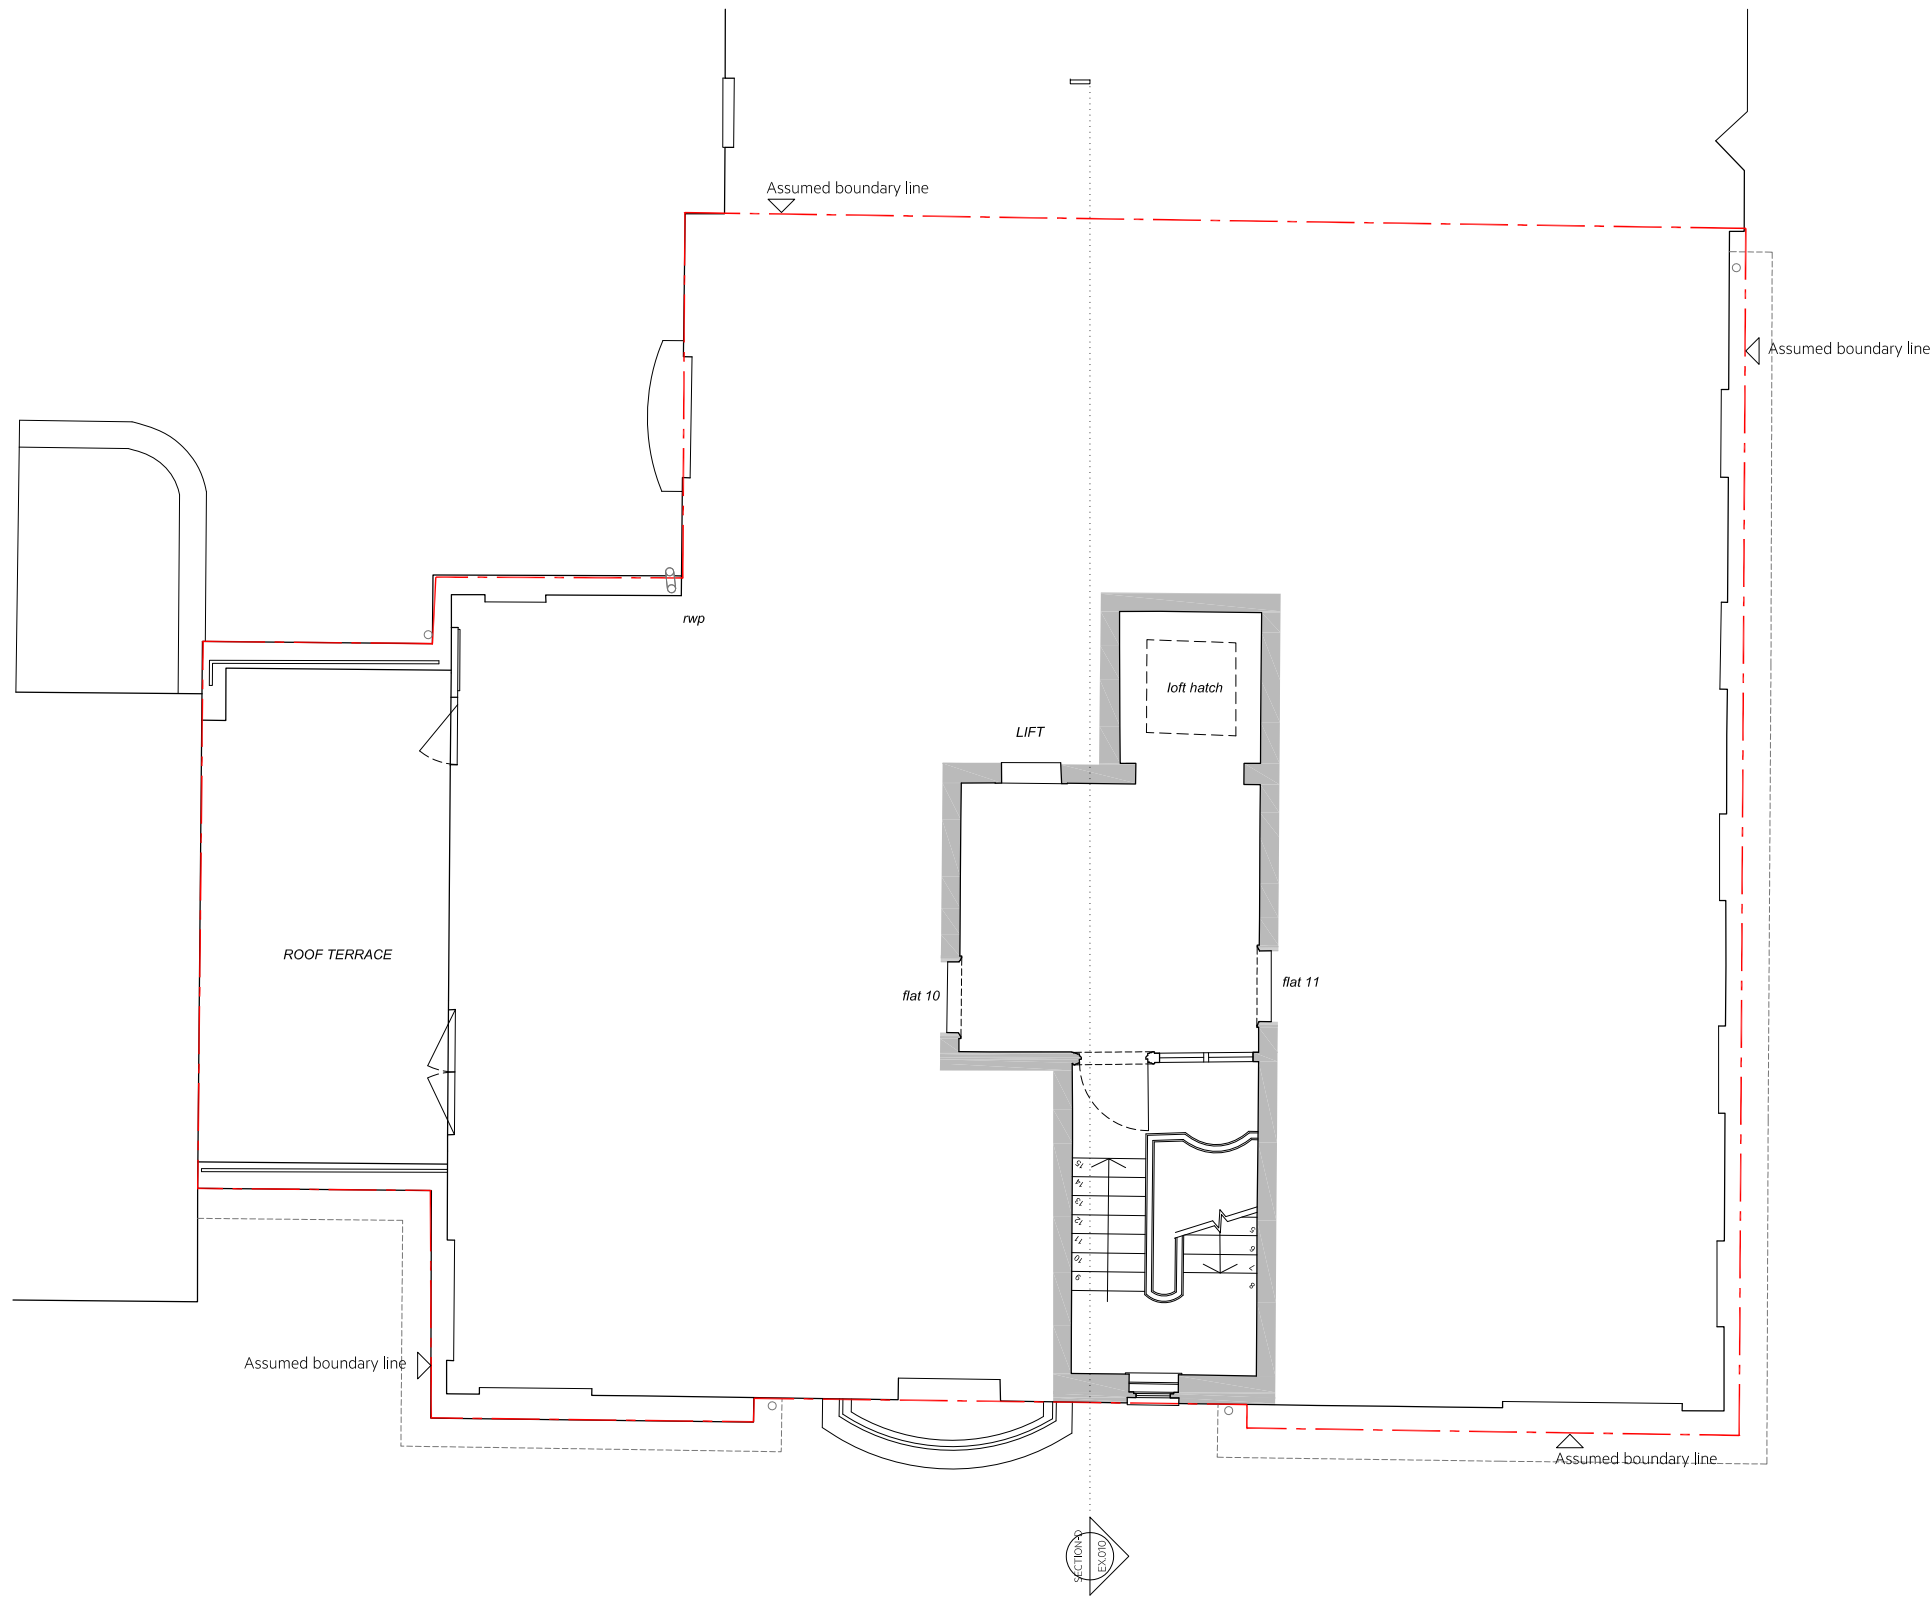

1 Existing Third Floor Plan
1:50 @ A1 / 1:100 @ A3

NOTES:

ALL RIGHTS DESCRIBED IN CHAPTER IV OF THE COPYRIGHT AND PATENTS ACT 1988 HAVE BEEN GENERALLY ASSERTED

SITE BOUNDARY LINE - TO BE CONFIRMED BY SURVEY COMPANY

DRAWINGS ARE NOT FOR CONSTRUCTION UNLESS OTHERWISE STATED

REPORT ANY DRAWING INCONSISTENCIES OR DISCREPANCIES TO THE ARCHITECT IMMEDIATELY.

DO NOT SCALE FROM THIS DRAWING - ALL DIMENSIONS TO BE CHECKED ON SITE.

DRAWINGS ARE BASED ON SURVEY INFORMATION PROVIDED BY CAD SURVEYS SURVEY CONTACT DETAILS: +44 (0)20 233 625 089

Scale (mm): 1:50 @ A1 / 1:100 @ A3

0 1000 2000 3000 4000 5000 6000 7000 8000 9000 10000

KEY:

REVISIONS:		
/	14.06.2024	Issued For Pre-Application
A	15.01.2025	Issued for Planning




Client Audeo Property Ventures Ltd	Project No. 1077	Project Lytton Court, Barter Street, London, WC1A 2AH
Scale: 1:50 @ A1 / 1:100 @ A3	Drawn by AC	Drawing Title: Existing Third Floor Plan
Date JANUARY 2025	Checked by BD	Drawing No. EX.004
		Rev A

PLANNING

Rodić Davidson Architects

1 Pied Bull Yard
London WC1A 2AE
020 7043 3551
www.rodicdavidson.co.uk

Rodić Davidson Architects is the trading name of bdAR Ltd

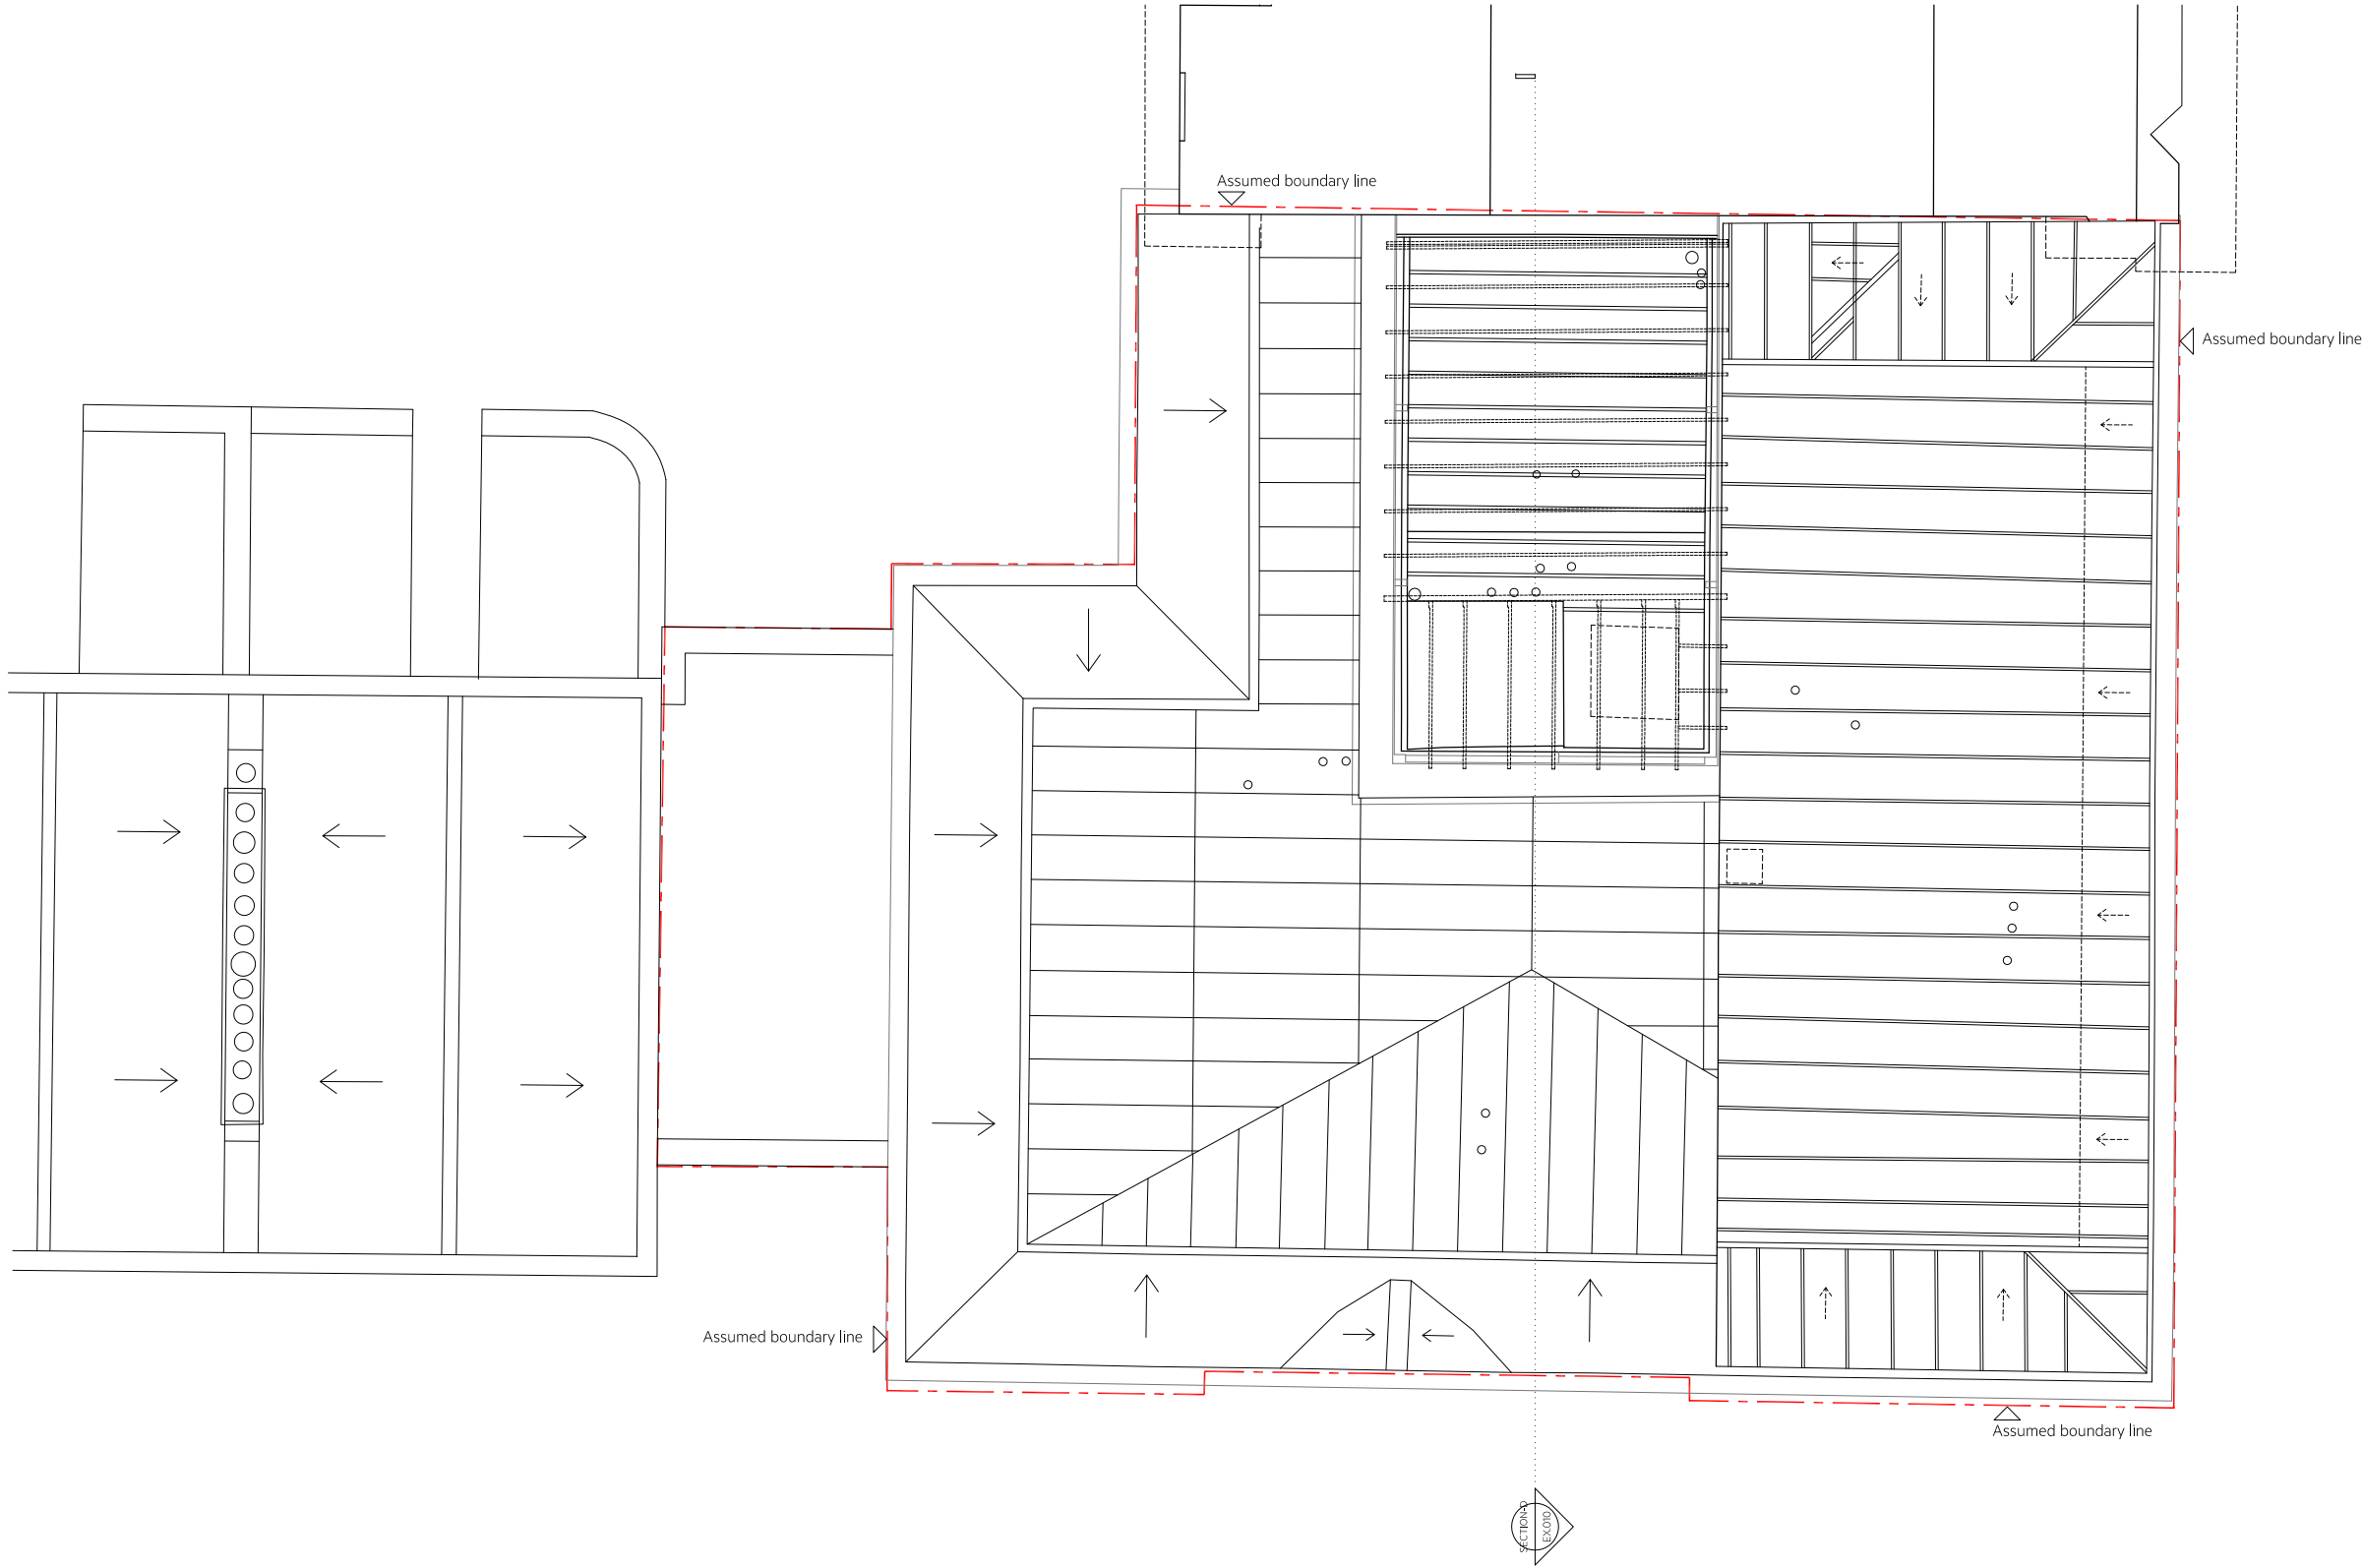

1 Existing Loft Plan
1:50 @ A1 / 1:100 @ A3

NOTES:
ALL RIGHTS DESCRIBED IN CHAPTER IV OF THE COPYRIGHT AND PATENTS ACT 1988 HAVE BEEN
GENERALLY ASSERTED
SITE BOUNDARY LINE - TO BE CONFIRMED BY SURVEY COMPANY
DRAWINGS ARE NOT FOR CONSTRUCTION UNLESS OTHERWISE STATED
REPORT ANY DRAWING INCONSISTENCIES OR DISCREPANCIES TO THE ARCHITECT
IMMEDIATELY.

DO NOT SCALE FROM THIS DRAWING - ALL DIMENSIONS TO BE CHECKED ON SITE.
DRAWINGS ARE BASED ON SURVEY INFORMATION PROVIDED BY CAD SURVEYS SURVEY
CONTACT DETAILS: +44 (0)20 233 635 089

Scale (mm): 1:50 @ A1 / 1:100 @ A3

0 1000 2000 3000 4000 5000 6000 7000 8000 9000 10000

KEY:

REVISIONS:

/	14.06.2024	Issued For Pre-Application
A	15.01.2025	Issued for Planning




Client Audeo Property Ventures Ltd	Project No. 1077	Project Lytton Court, Barter Street, London, WC1A 2AH
Scale 1:50 @ A1 / 1:100 @ A3	Drawn by AC	Drawing Title Existing Loft Plan
Date JANUARY 2025	Checked by BD	Drawing No. EX.005
		Rev A

PLANNING

Rodić Davidson Architects

1 Pied Bull Yard
London WC1A 2AE
020 7043 3551
www.rodicdavidson.co.uk

Rodić Davidson Architects is the trading name of bdAR Ltd

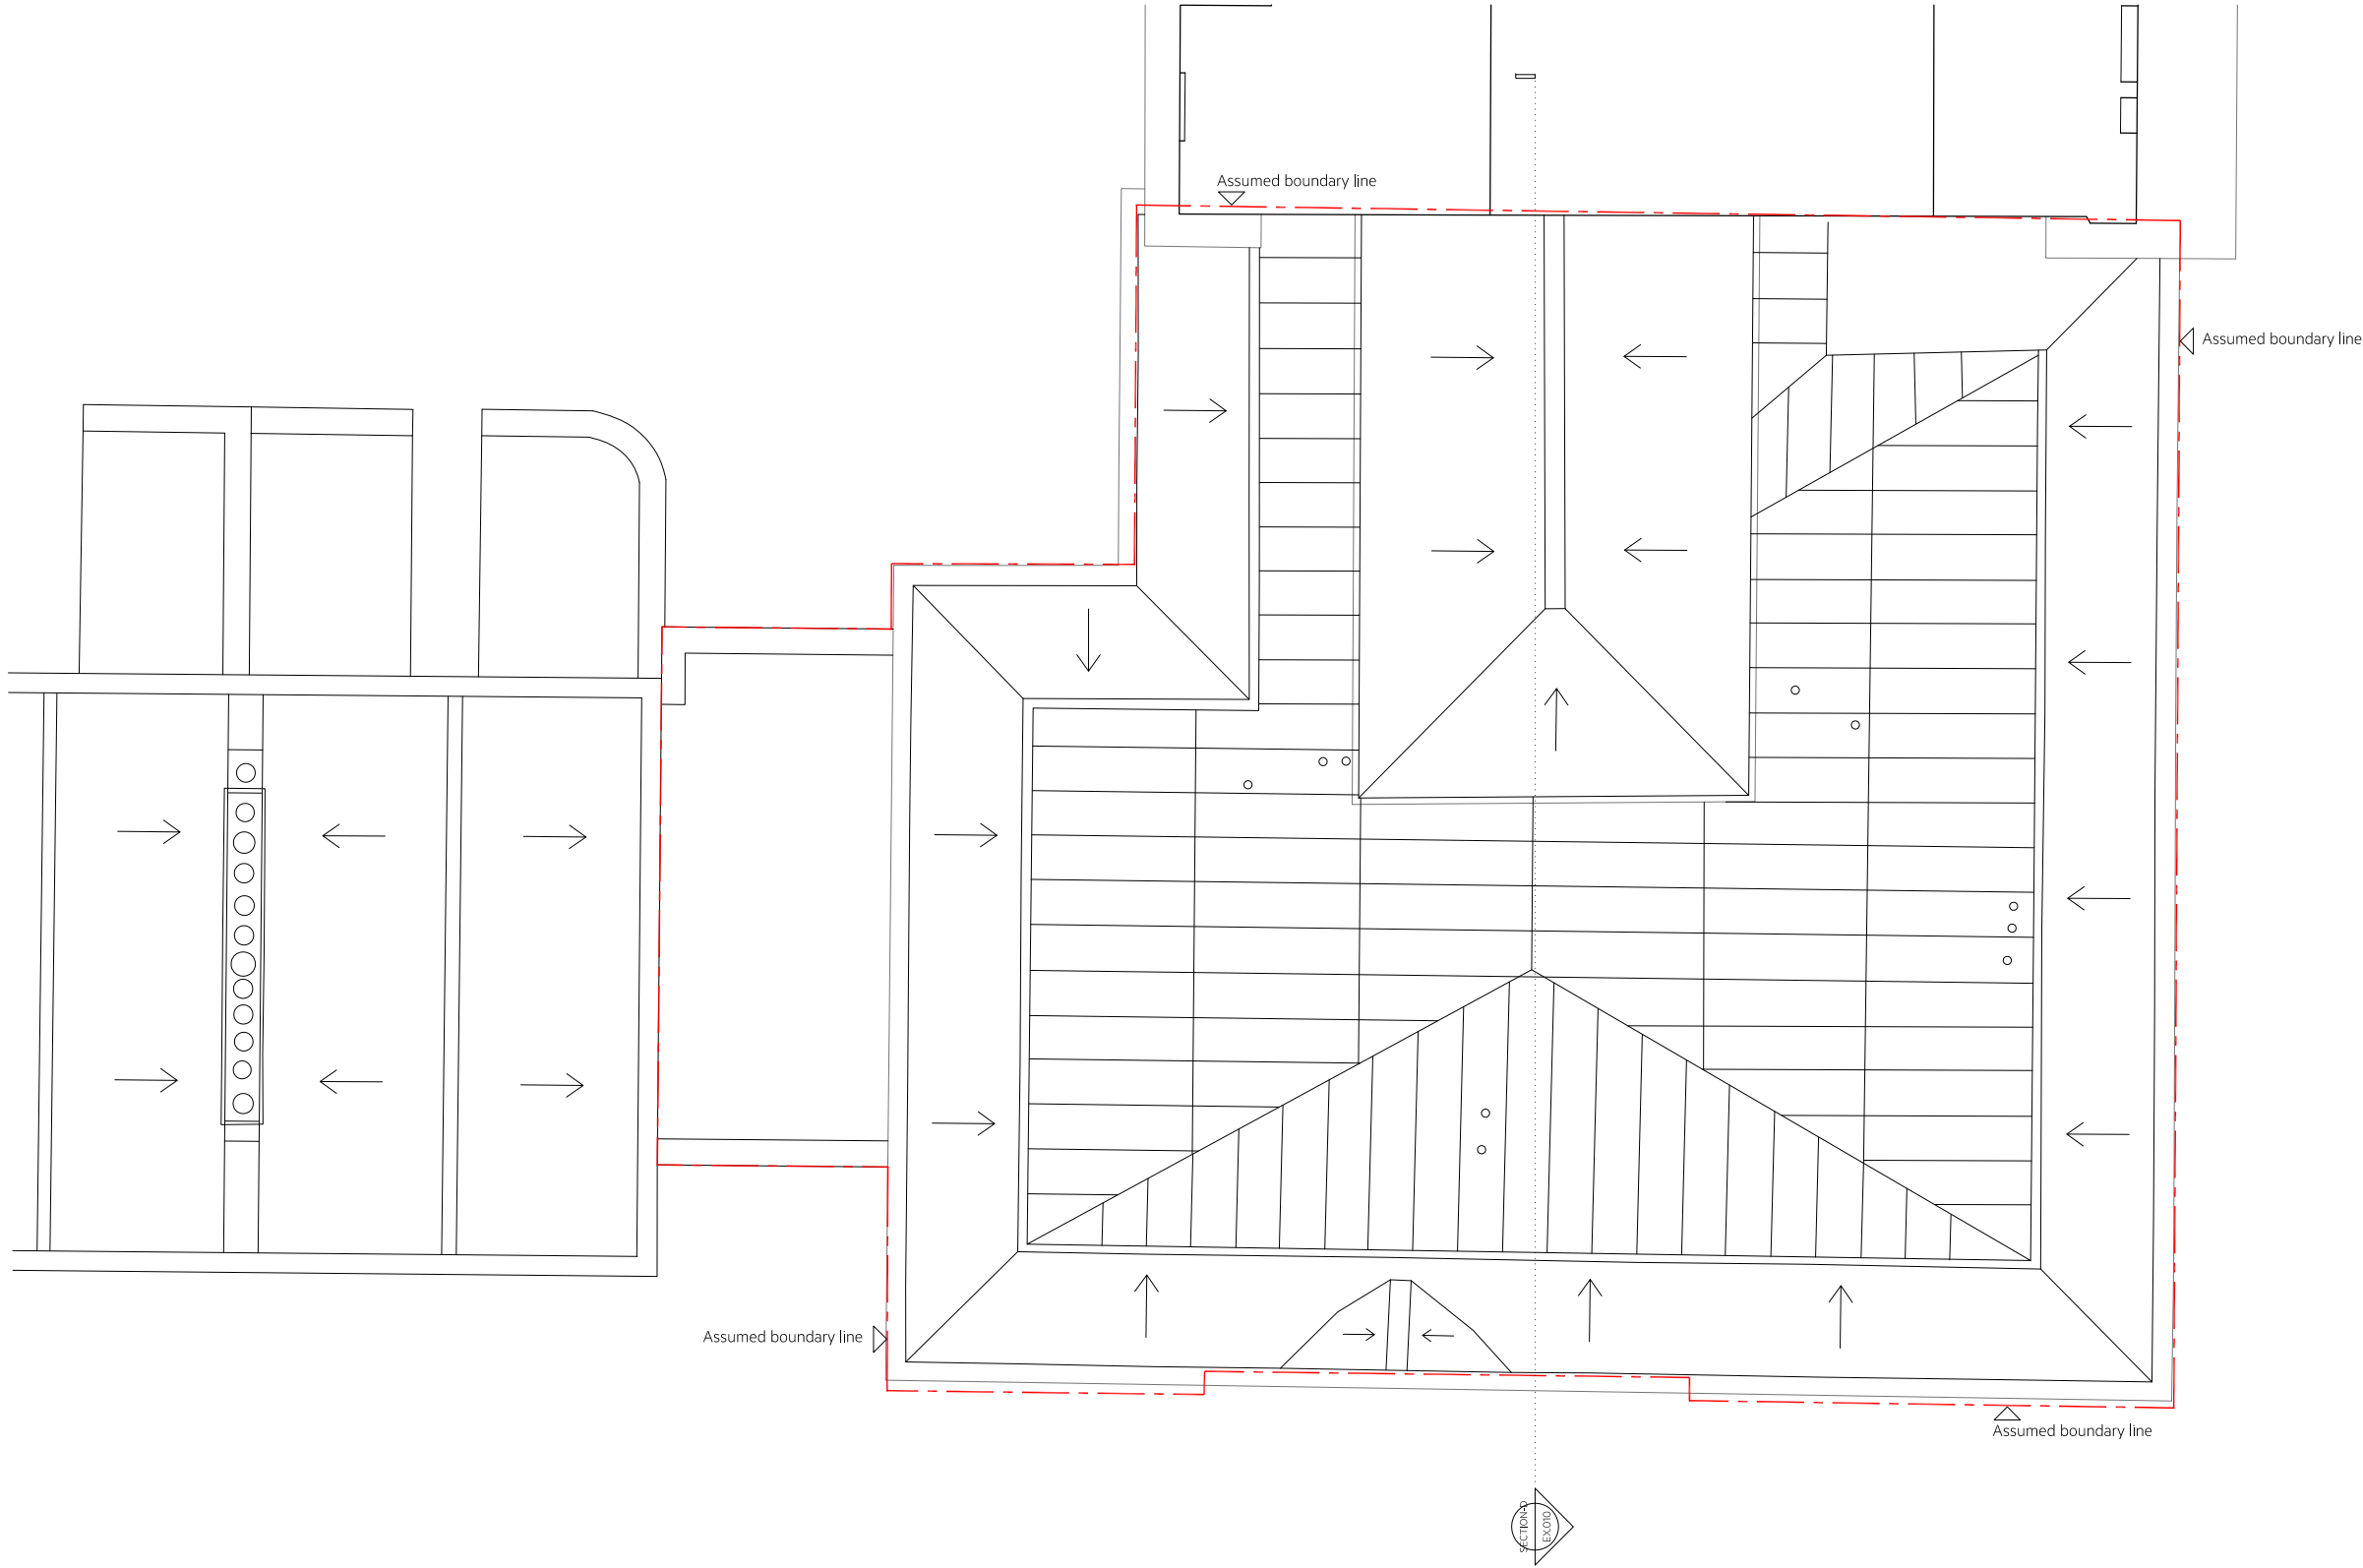

1 Existing Roof Plan
1:50 @ A1 / 1:100 @ A3

NOTES:
ALL RIGHTS DESCRIBED IN CHAPTER IV OF THE COPYRIGHT AND PATENTS ACT 1988 HAVE BEEN
GENERALLY ASSERTED
SITE BOUNDARY LINE - TO BE CONFIRMED BY SURVEY COMPANY
DRAWINGS ARE NOT FOR CONSTRUCTION UNLESS OTHERWISE STATED
REPORT ANY DRAWING INCONSISTENCIES OR DISCREPANCIES TO THE ARCHITECT
IMMEDIATELY.

DO NOT SCALE FROM THIS DRAWING - ALL DIMENSIONS TO BE CHECKED ON SITE.
DRAWINGS ARE BASED ON SURVEY INFORMATION PROVIDED BY CAD SURVEYS SURVEY
CONTACT DETAILS: +44 (0)20 233 635 089

Scale (mm): 1:50 @ A1 / 1:100 @ A3

0 1000 2000 3000 4000 5000 6000 7000 8000 9000 10000

KEY:

REVISIONS:

/	14.06.2024	Issued For Pre-Application
A	15.01.2025	Issued for Planning




Client Audeo Property Ventures Ltd	Project No. 1077	Project Lytton Court, Barter Street, London, WC1A 2AH
Scale 1:50 @ A1 / 1:100 @ A3	Drawn by AC	Drawing Title Existing Roof Plan
Date JANUARY 2025	Checked by BD	Drawing No. EX-006
		Rev A

PLANNING

Rodić Davidson Architects

1 Pied Bull Yard
London WC1A 2AE
020 7043 3551
www.rodicdavidson.co.uk

Rodić Davidson Architects is the trading name of bdAR Ltd

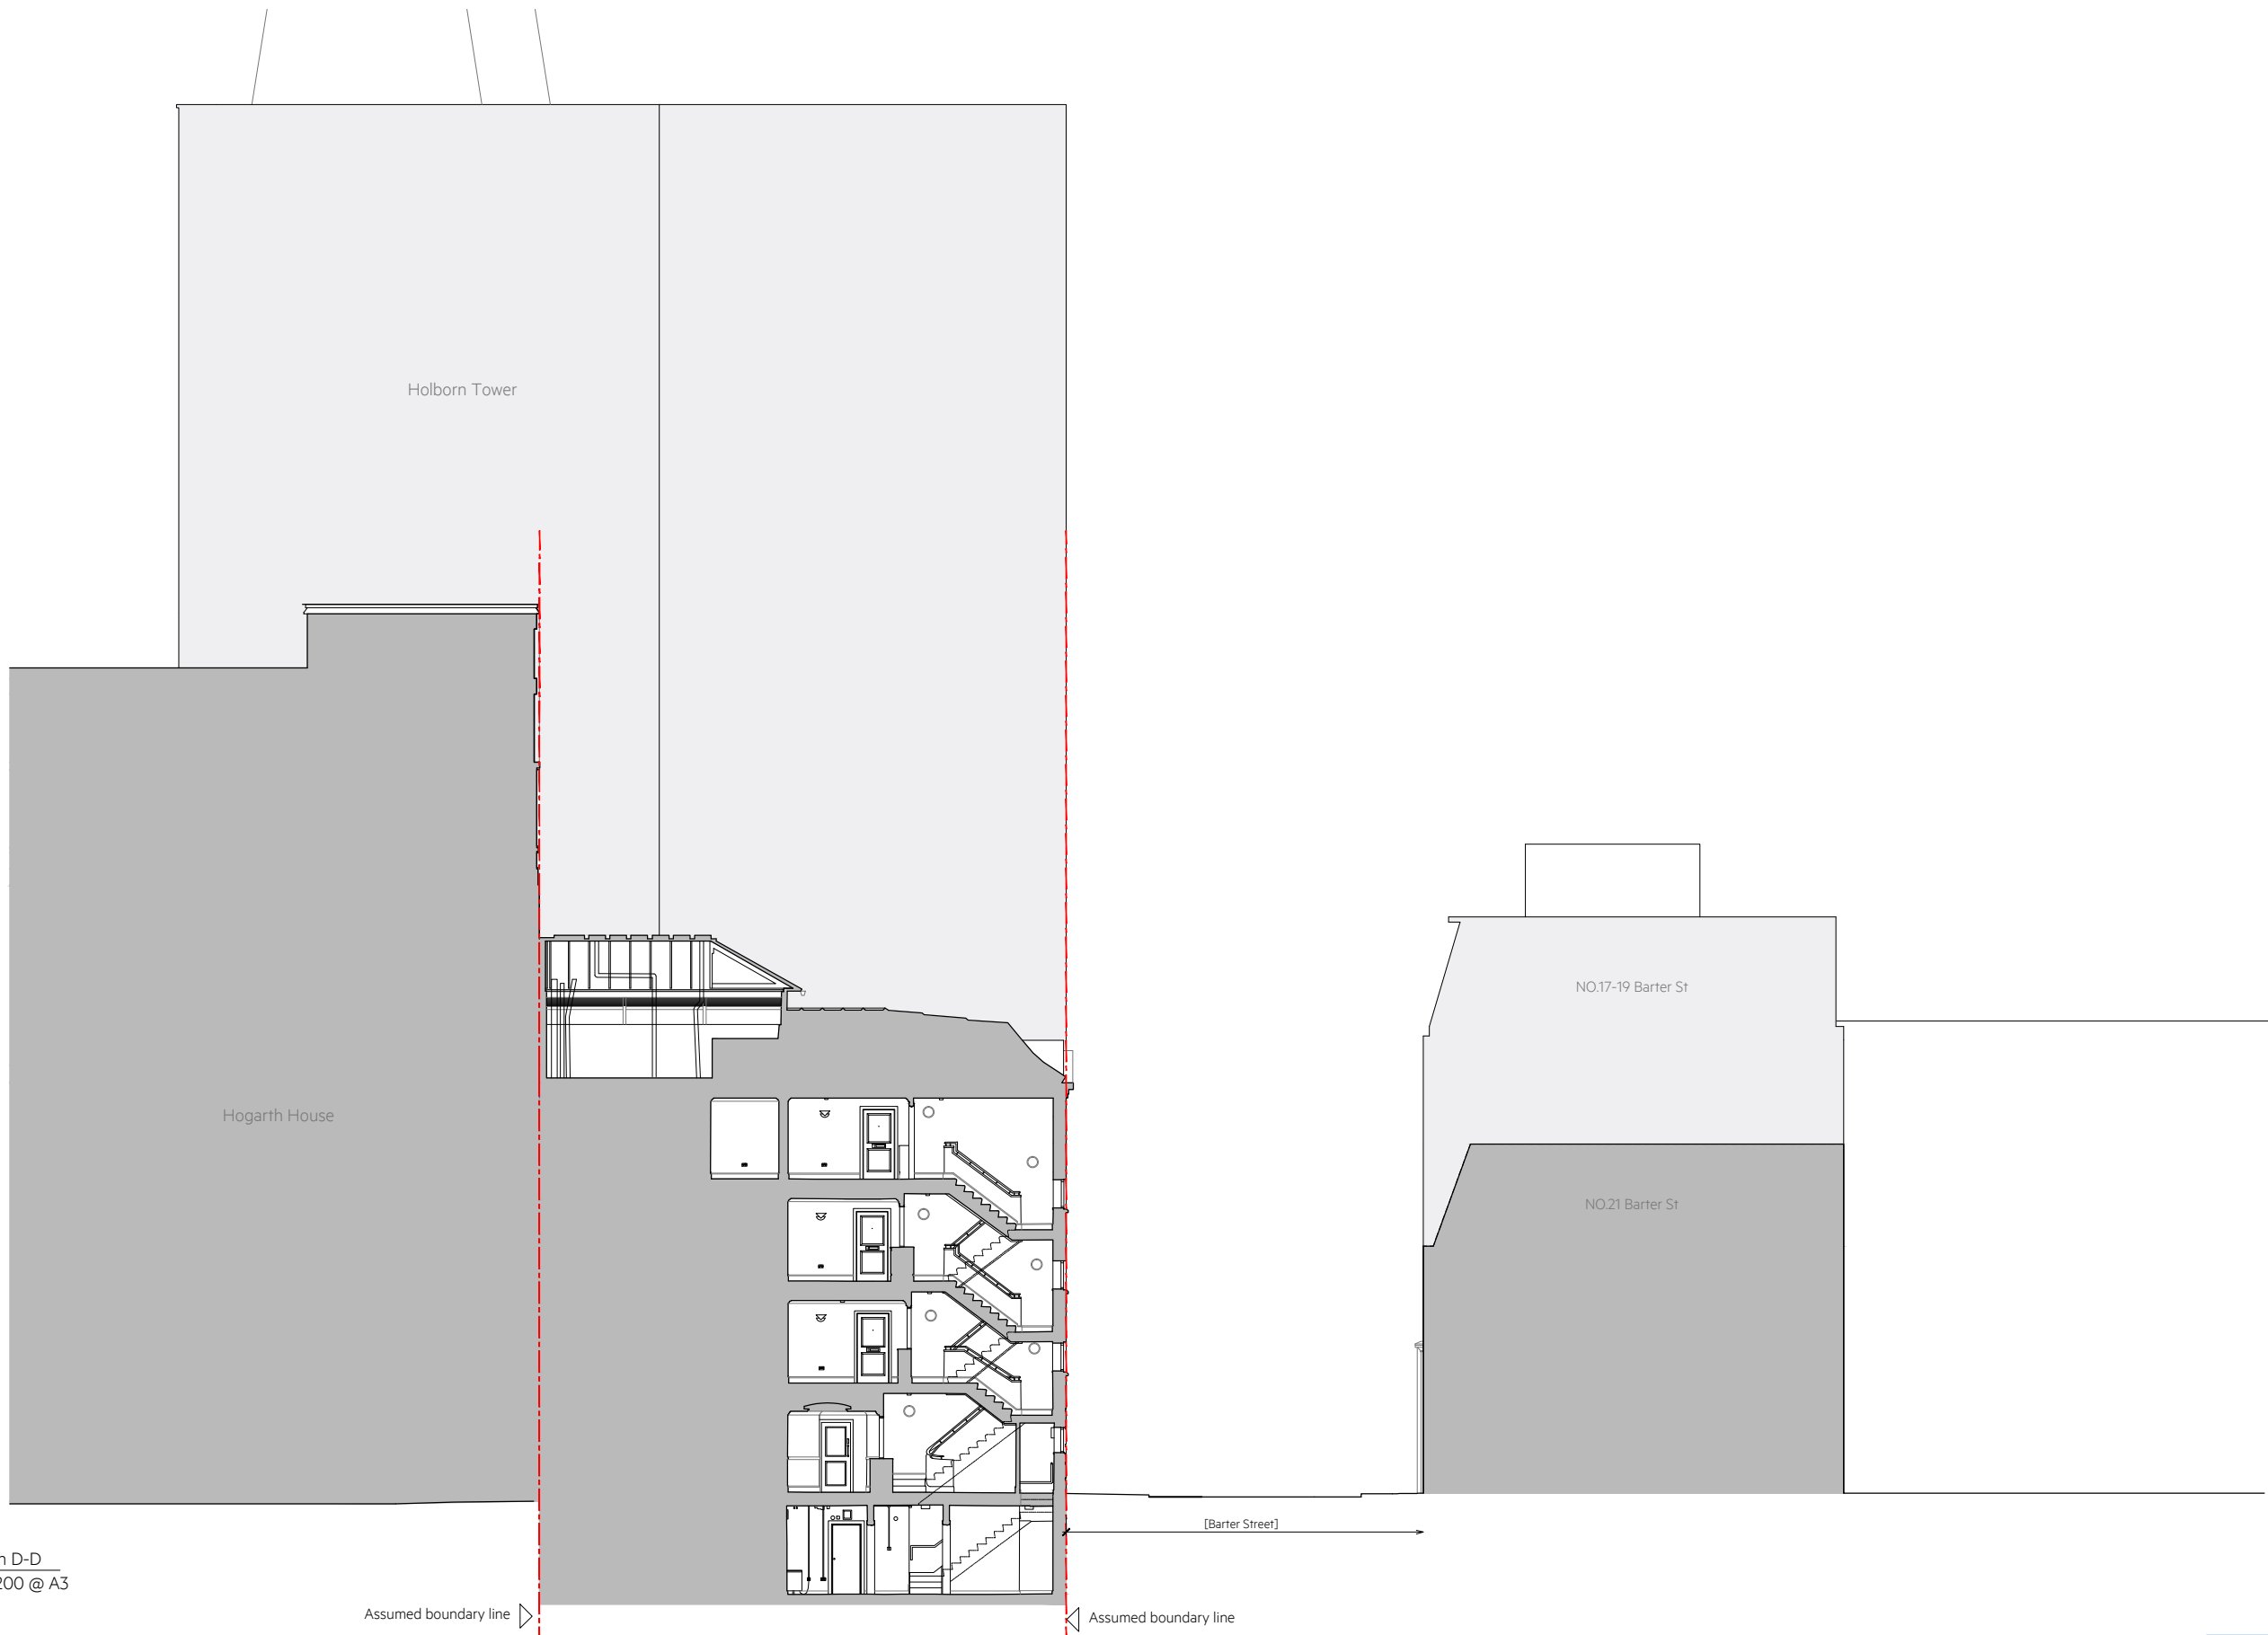

1 Existing Section D-D
1:100 @ A1 / 1:200 @ A3

Assumed boundary line

Assumed boundary line

NOTES:

ALL RIGHTS DESCRIBED IN CHAPTER IV OF THE COPYRIGHT AND PATENTS ACT 1988 HAVE BEEN GENERALLY ASSERTED

SITE BOUNDARY LINE - TO BE CONFIRMED BY SURVEY COMPANY

DRAWINGS ARE NOT FOR CONSTRUCTION UNLESS OTHERWISE STATED.

REPORT ANY DRAWING INCONSISTENCIES OR DISCREPANCIES TO THE ARCHITECT IMMEDIATELY.

DO NOT SCALE FROM THIS DRAWING - ALL DIMENSIONS TO BE CHECKED ON SITE.

DRAWINGS ARE BASED ON SURVEY INFORMATION PROVIDED BY CAD SURVEYS SURVEY CONTACT DETAILS: +44 (0)1 233 635 089

Scale (mm): 1:100 @ A1 / 1:200 @ A3

0 2000 4000 6000 8000 10000 12000 14000 16000 18000 20000

KEY:

REVISIONS:		
/	14.06.2024	Issued For Pre-Application
A	15.01.2025	Issued for Planning


Client Audeo Property Ventures Ltd	Project No. 1077	Project Lytton Court, Barter Street, London, WC1A 2AH
Scale 1:100 @ A1 / 1:200 @ A3	Drawn by AC	Drawing Title Existing Section D-D
Date JANUARY 2025	Checked by BD	Drawing No. EX.010 Rev A

PLANNING

Rodić Davidson Architects

1 Pied Bull Yard
London WC1A 2AE
020 7043 3551
www.rodicdavidson.co.uk

Rodić Davidson Architects is the trading name of bdAR Ltd

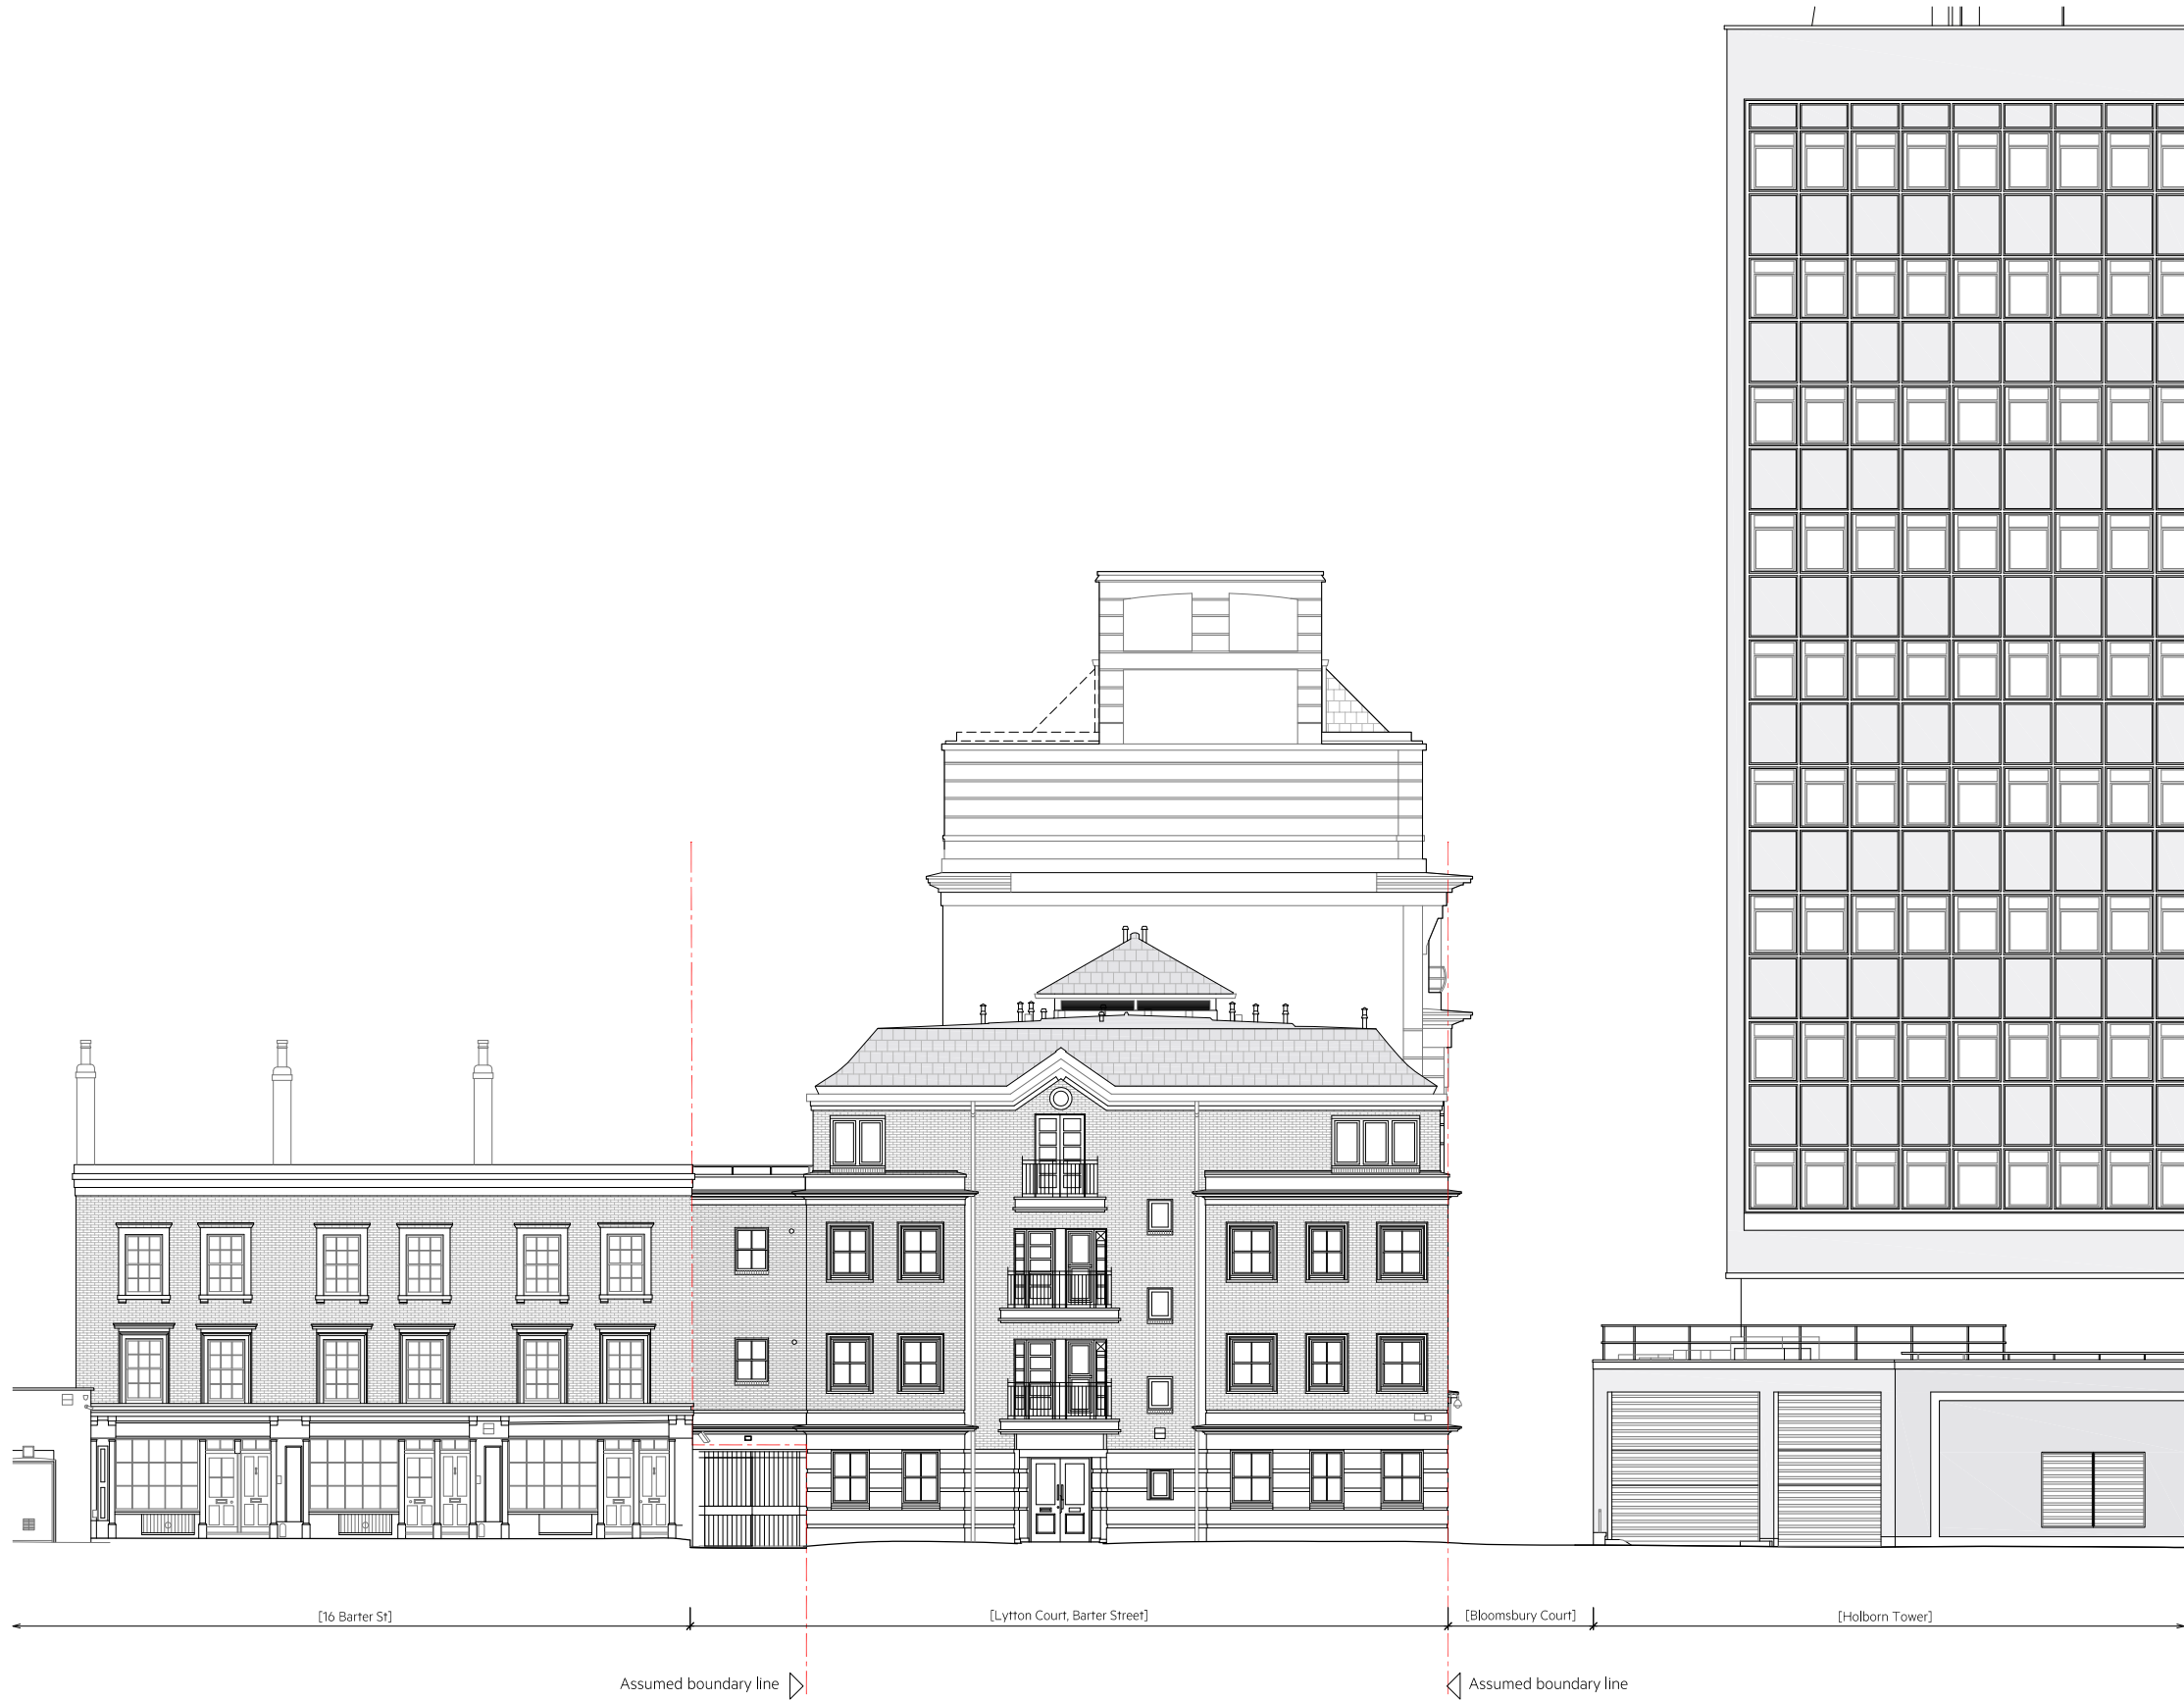

1 Existing North West Elevation
1:100 @ A1 / 1:200 @ A3

NOTES:
ALL RIGHTS DESCRIBED IN CHAPTER IV OF THE COPYRIGHT AND PATENTS ACT 1988 HAVE BEEN
GENERALLY ASSERTED
SITE BOUNDARY LINE - TO BE CONFIRMED BY SURVEY COMPANY
DRAWINGS ARE NOT FOR CONSTRUCTION UNLESS OTHERWISE STATED
REPORT ANY DRAWING INCONSISTENCIES OR DISCREPANCIES TO THE ARCHITECT
IMMEDIATELY

DO NOT SCALE FROM THIS DRAWING - ALL DIMENSIONS TO BE CHECKED ON SITE.
DRAWINGS ARE BASED ON SURVEY INFORMATION PROVIDED BY CAD SURVEYS SURVEY
CONTACT DETAILS: +44 (0)20 233 635 089

Scale (mm): 1:100 @ A1 / 1:200 @ A3

0 2000 4000 6000 8000 10000 12000 14000 16000 18000 20000

KEY:

REVISIONS:

/	14.06.2024	Issued For Pre-Application
A	15.01.2025	Issued for Planning

Client Audeo Property Ventures Ltd	Project No. 1077	Project Lytton Court, Barter Street, London, WC1A 2AH
Scale 1:100 @ A1 / 1:200 @ A3	Drawn by AC	Drawing Title Existing North West Elevation
Date JANUARY 2025	Checked by BD	Drawing No. EX.021 Rev A

PLANNING

Rodić Davidson Architects

1 Pied Bull Yard
London WC1A 2AE
020 7043 3551
www.rodicdavidson.co.uk

Rodić Davidson Architects is the trading name of bdAR Ltd



1 Existing South West Elevation
1:100 @ A1 / 1:200 @ A3

NOTES:
ALL RIGHTS DESCRIBED IN CHAPTER IV OF THE COPYRIGHT AND PATENTS ACT 1988 HAVE BEEN
GENERALLY ASSERTED
SITE BOUNDARY LINE - TO BE CONFIRMED BY SURVEY COMPANY
DRAWINGS ARE NOT FOR CONSTRUCTION UNLESS OTHERWISE STATED.
REPORT ANY DRAWING INCONSISTENCIES OR DISCREPANCIES TO THE ARCHITECT
IMMEDIATELY.

DO NOT SCALE FROM THIS DRAWING - ALL DIMENSIONS TO BE CHECKED ON SITE.
DRAWINGS ARE BASED ON SURVEY INFORMATION PROVIDED BY CAD SURVEYS SURVEY
CONTACT DETAILS: +44 (0)1 233 635 089

Scale (mm): 1:100 @ A1 / 1:200 @ A3

0 2000 4000 6000 8000 10000 12000 14000 16000 18000 20000

KEY:

REVISIONS:

/	14.06.2024	Issued For Pre-Application
A	15.01.2025	Issued for Planning


Client Audeo Property Ventures Ltd	Project No. 1077	Project Lytton Court, Barter Street, London, WC1A 2AH
Scale 1:100 @ A1 / 1:200 @ A3	Drawn by AC	Drawing Title Existing South West Elevation
Date JANUARY 2025	Checked by BD	Drawing No. EX.022
		Rev A

PLANNING

Rodić Davidson Architects

1 Pied Bull Yard
London WC1A 2AE
020 7043 3551
www.rodicdavidson.co.uk

Rodić Davidson Architects is the trading name of bdAR Ltd

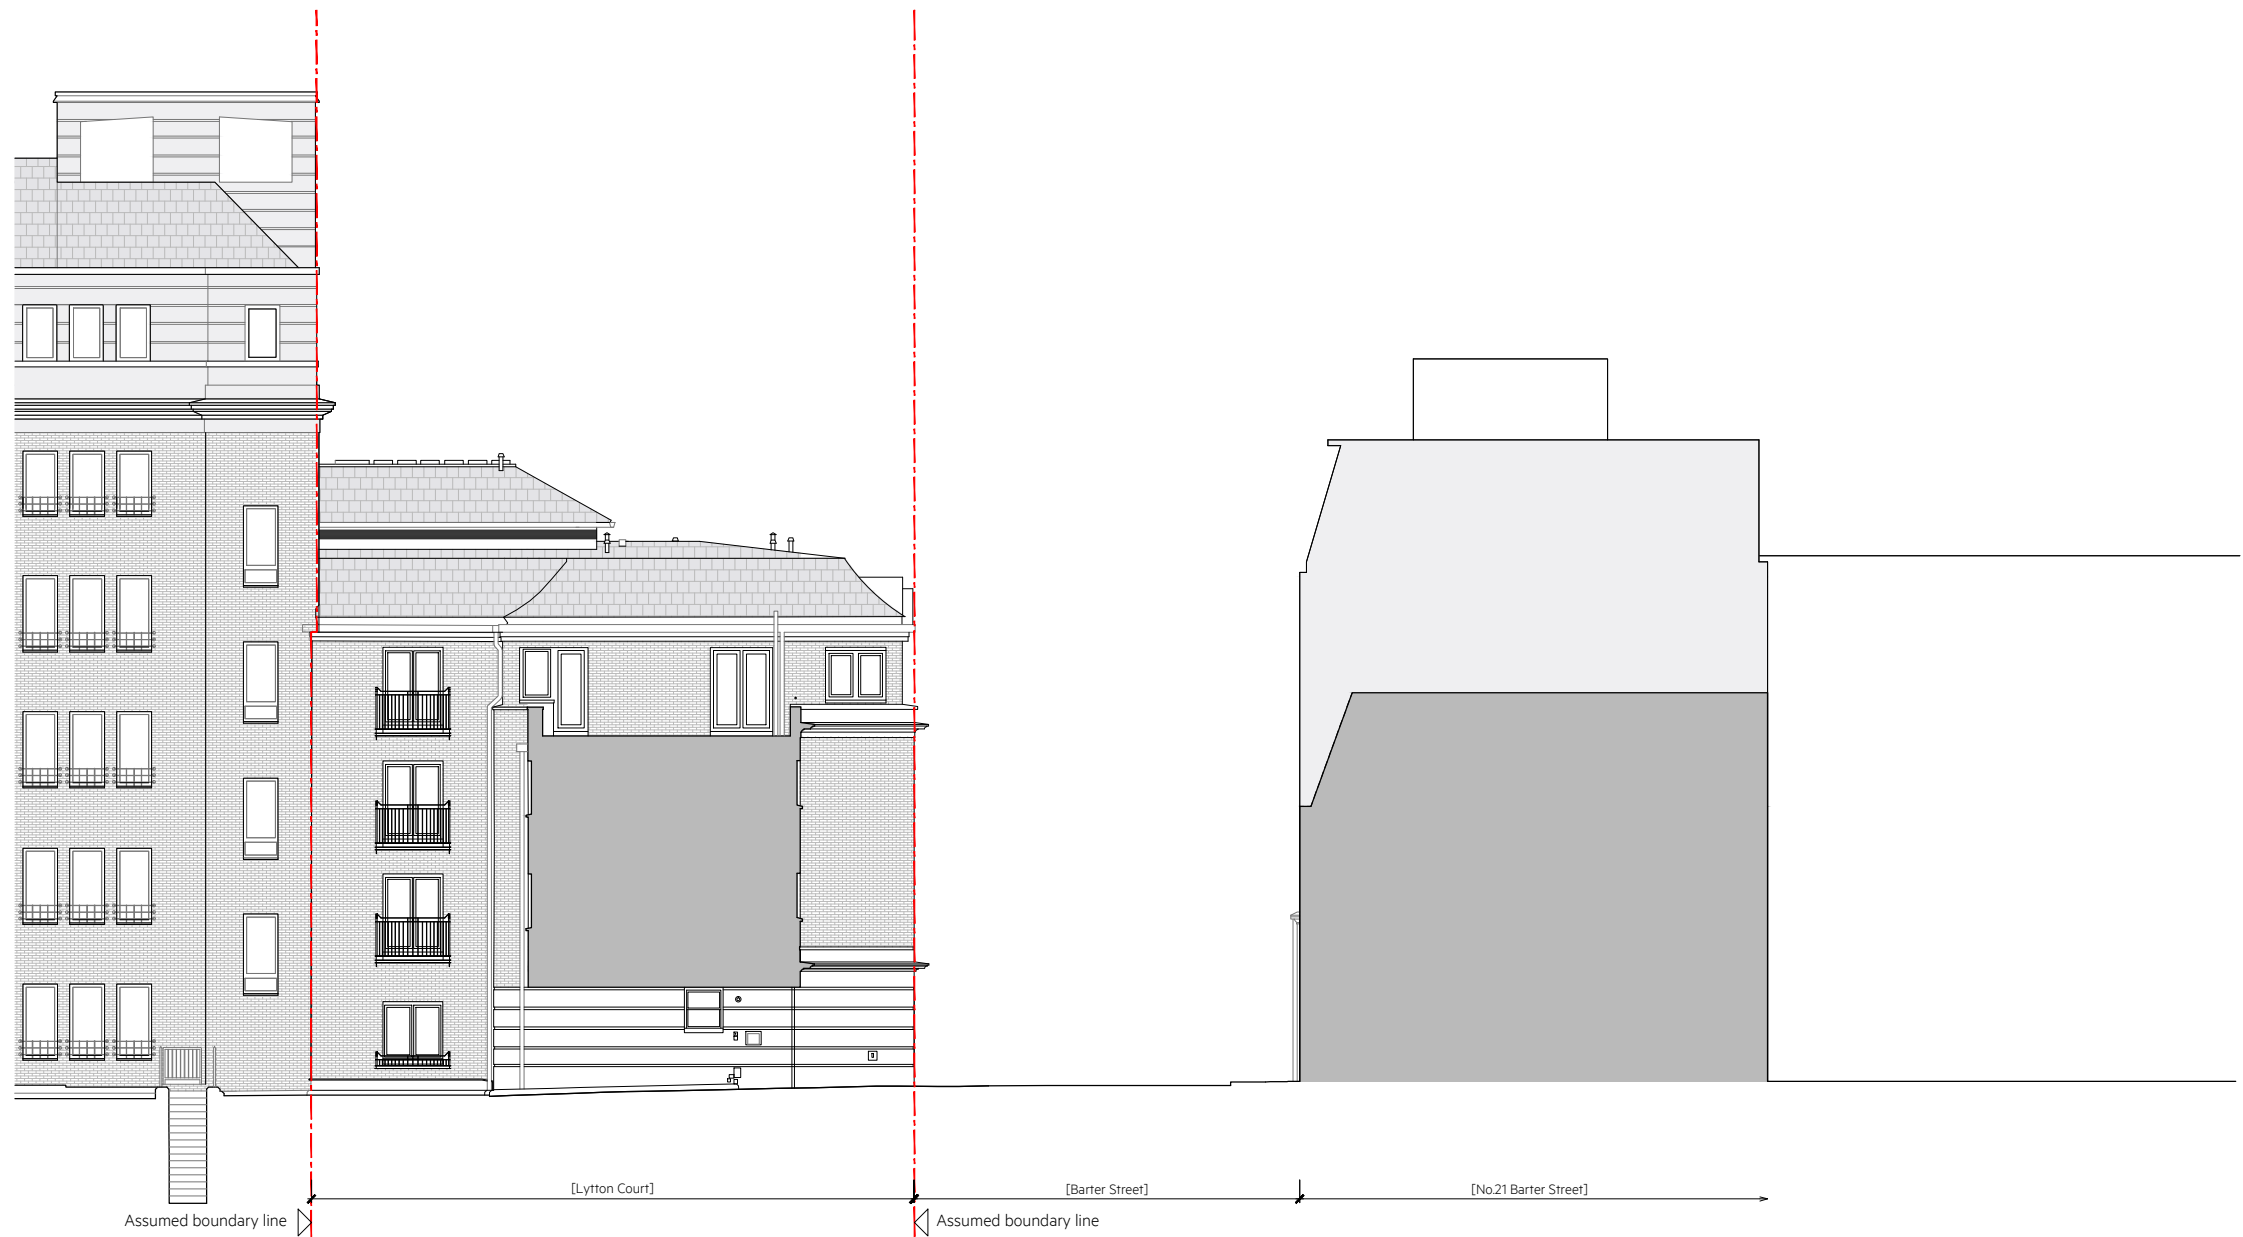

1 Existing North East Elevation
1:100 @ A1 / 1:200 @ A3

NOTES:

ALL RIGHTS DESCRIBED IN CHAPTER IV OF THE COPYRIGHT AND PATENTS ACT 1988 HAVE BEEN GENERALLY ASSERTED

SITE BOUNDARY LINE - TO BE CONFIRMED BY SURVEY COMPANY

DRAWINGS ARE NOT FOR CONSTRUCTION UNLESS OTHERWISE STATED.

REPORT ANY DRAWING INCONSISTENCIES OR DISCREPANCIES TO THE ARCHITECT IMMEDIATELY.

DO NOT SCALE FROM THIS DRAWING - ALL DIMENSIONS TO BE CHECKED ON SITE.

DRAWINGS ARE BASED ON SURVEY INFORMATION PROVIDED BY CAD SURVEYS SURVEY

CONTACT DETAILS: +44 (0)1 233 635 089

Scale 1:100 @ A1, 1:200 @ A3

0 2 4 6 8 10 12 14 16 18 20m

KEY:

REVISIONS:		
/	14.06.2024	Issued For Pre-Application
A	15.01.2025	Issued for Planning

Client Audeo Property Ventures Ltd	Project No. 1077	Project Lytton Court, Barter Street, London, WC1A 2AH
Scale 1:100 @ A1 / 1:200 @ A3	Drawn by AC	Drawing Title Existing North East Elevation
Date JANUARY 2025	Checked by BD	Drawing No. EX.023
		Rev A

PLANNING

Rodić Davidson Architects

1 Pied Bull Yard
London WC1A 2AE
020 7043 3551
www.rodicdavidson.co.uk

Rodić Davidson Architects is the trading name of bdAR Ltd

1 Existing South East Courtyard Elevation
1:100 @ A1 / 1:200 @ A3



NOTES

ALL RIGHTS DESCRIBED IN CHAPTER IV OF THE COPYRIGHT AND PATENTS ACT 1988 HAVE BEEN GENERALLY ASSERTED

SITE BOUNDARY LINE - TO BE CONFIRMED BY SURVEY COMPANY

DRAWINGS ARE NOT FOR CONSTRUCTION UNLESS OTHERWISE STATED

REPORT ANY DRAWING INCONSISTENCIES OR DISCREPANCIES TO THE ARCHITECT IMMEDIATELY

DO NOT SCALE FROM THIS DRAWING - ALL DIMENSIONS TO BE CHECKED ON SITE

DRAWINGS ARE BASED ON SURVEY INFORMATION PROVIDED BY 'CAD SURVEYS'

CONTACT DETAILS: 01233 630089 www.cadsurveys.co.uk

Scale 1:100 @ A1, 1:200 @ A3

KEY:

REVISIONS:

/	21.01.2025	Issued For Planning
---	------------	---------------------

Client	Project No.	Project
Audeo Property Ventures Ltd	1077	Lytton Court, Barter Street, London, WC1A 2AH
Scale	Drawn by	Drawing Title
1:100 @ A1 / 1:200 @ A3	AC	Existing South East Courtyard Elevation
Date	Checked by	Drawing No. Rev
JANUARY 2025	BD	EX.024 /

PLANNING

Rodić Davidson Architects

1 Pied Bull Yard
London WC1A 2AE
020 7043 3551

www.rodicdavidson.co.uk

Rodić Davidson Architects is the trading name of bdAR Ltd