




Existing W1 / W4




Existing W2 / W3




Existing W5

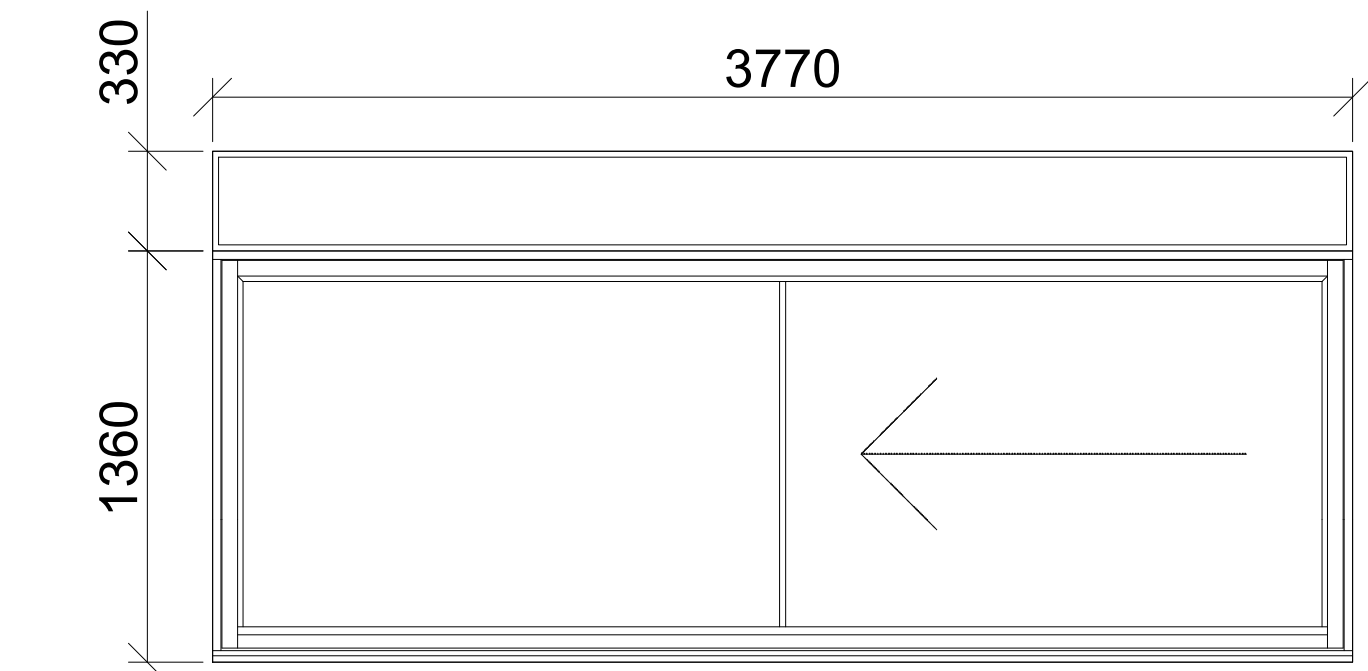


W1

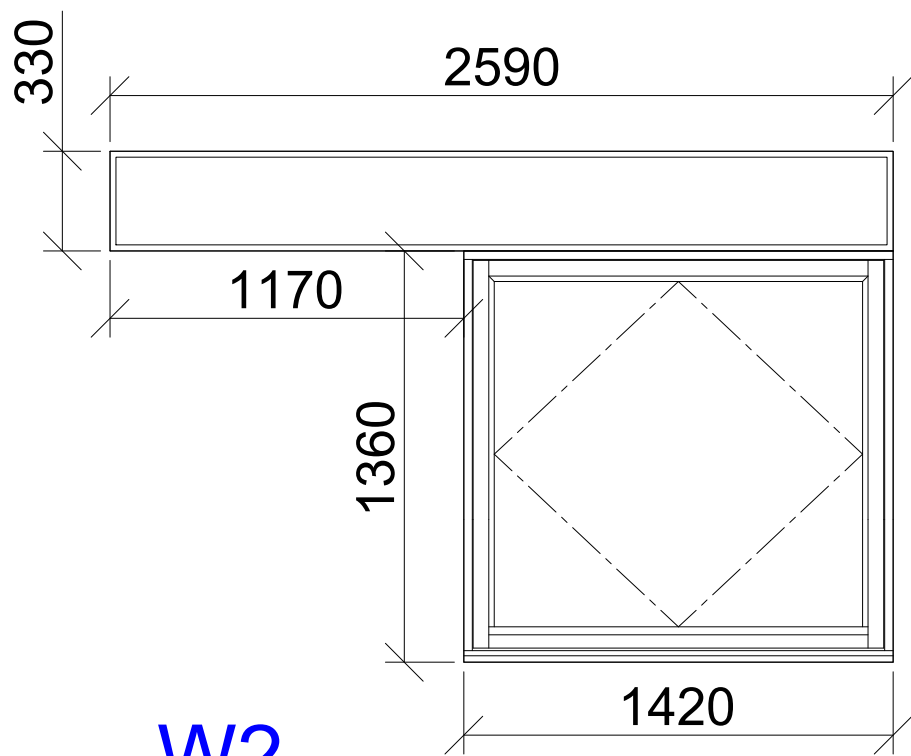


W2

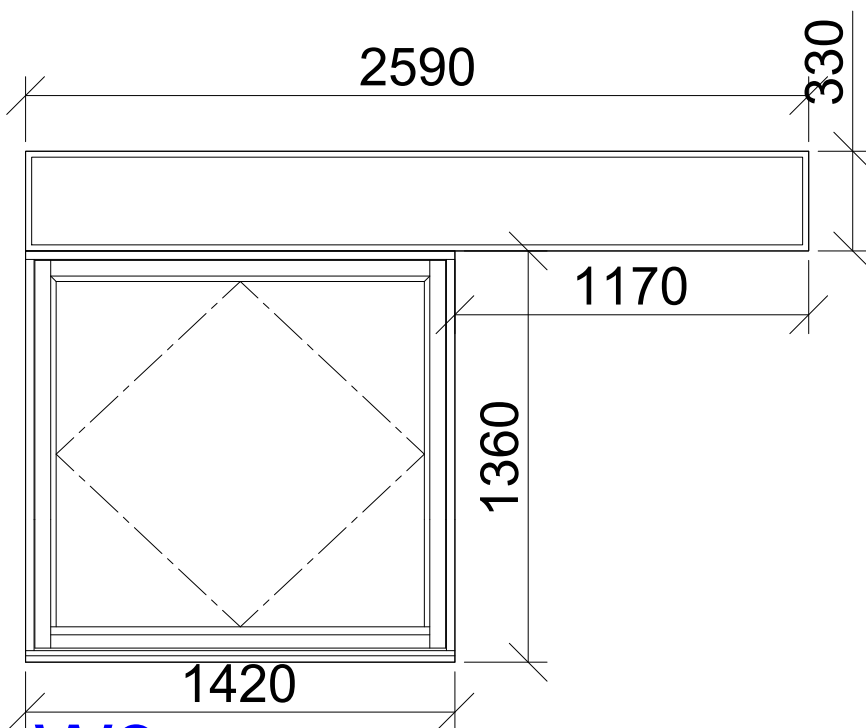

W3

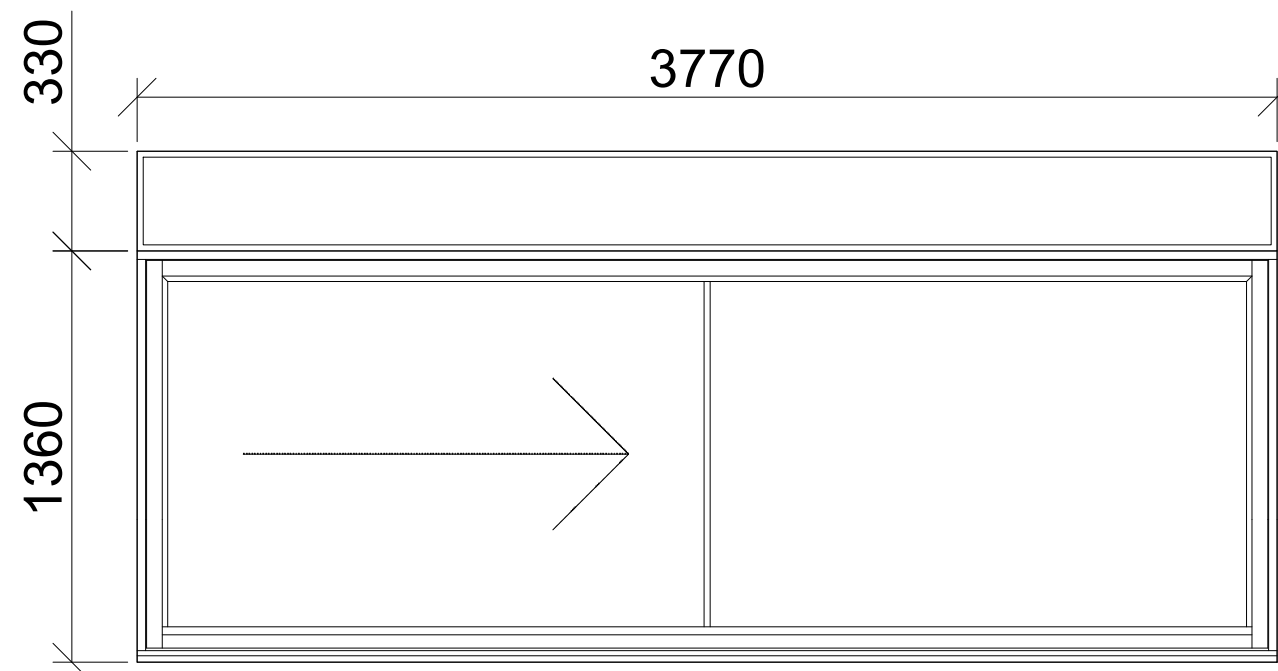


W4

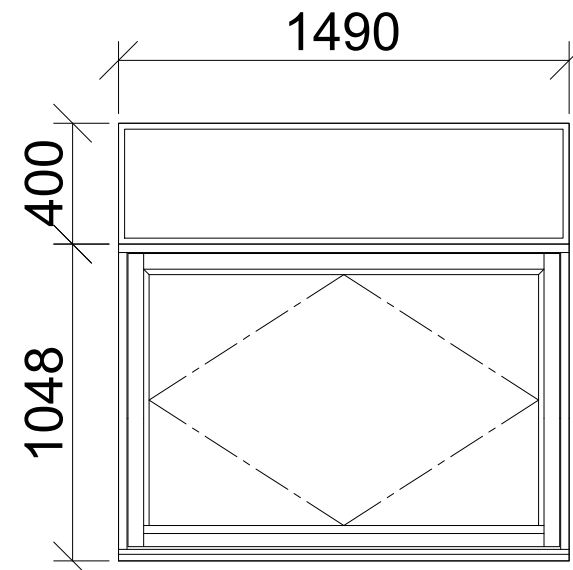


W5


EXISTING WINDOW SCHEDULE:  
1:25

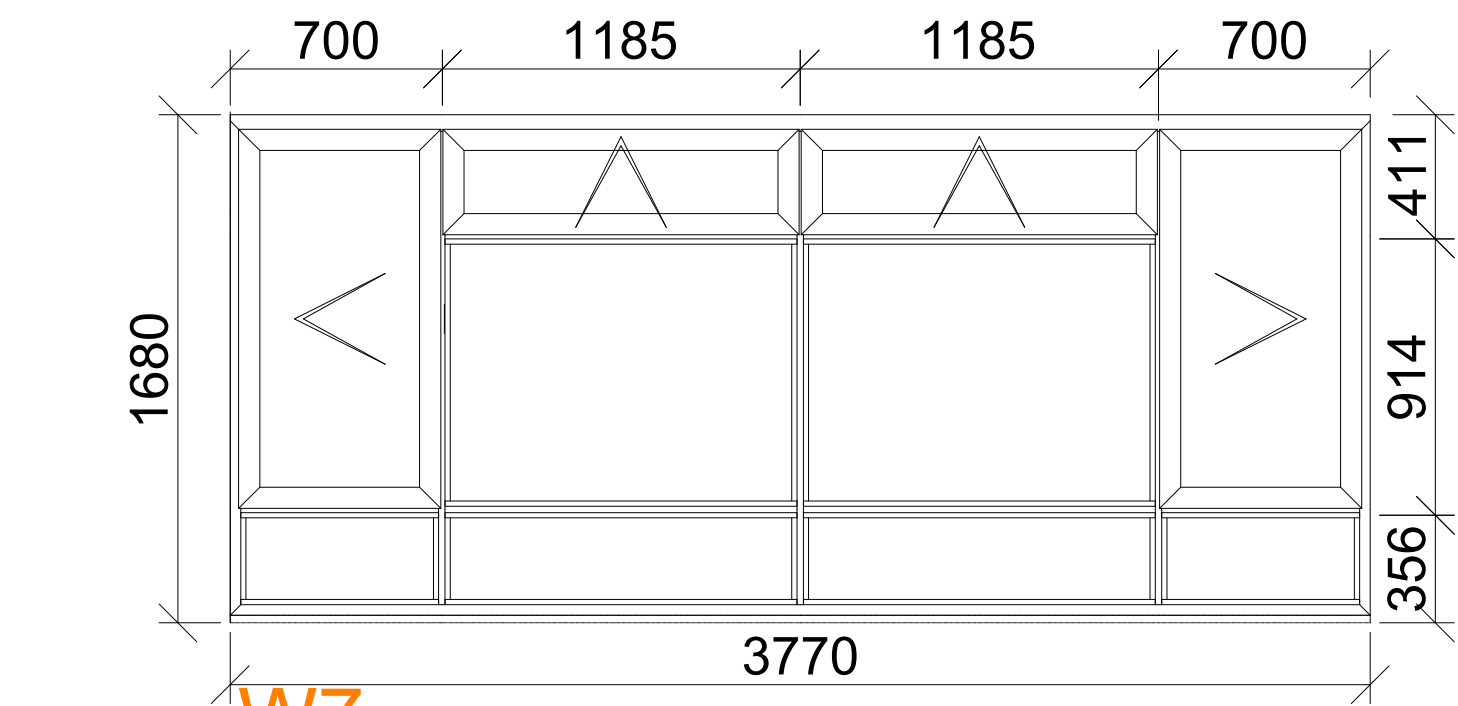


W7

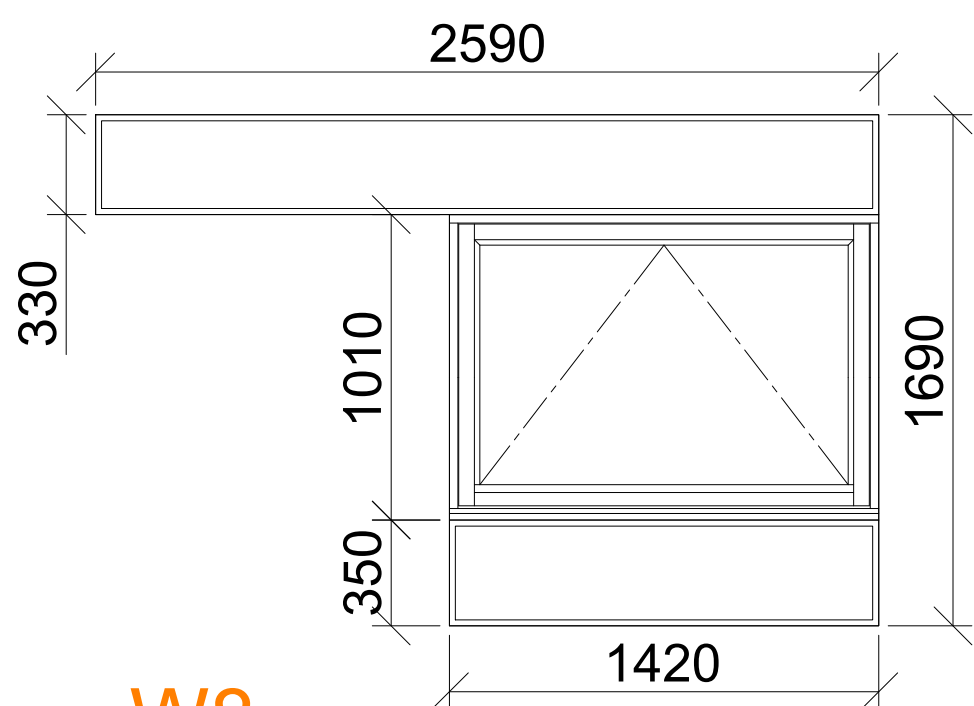


W8

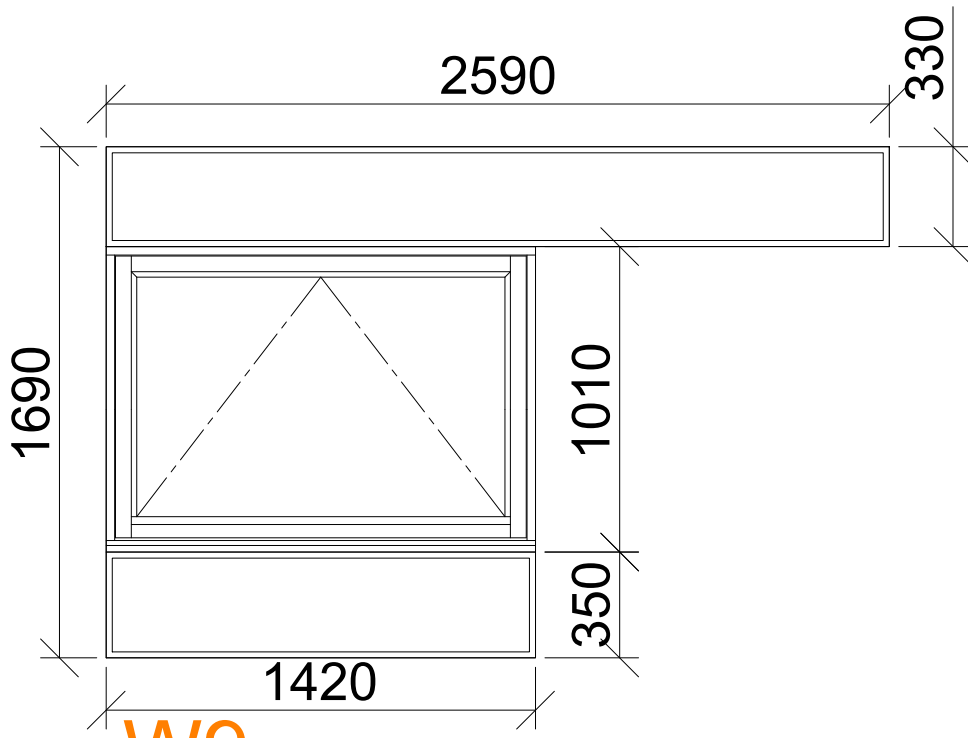


W9

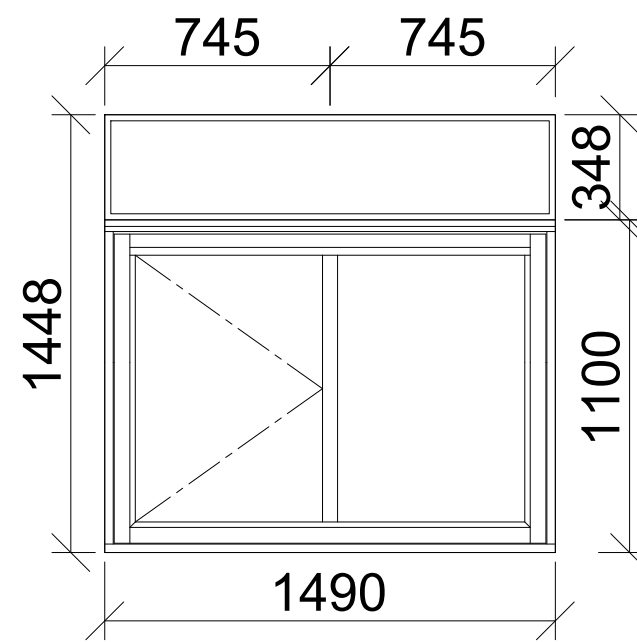

W11

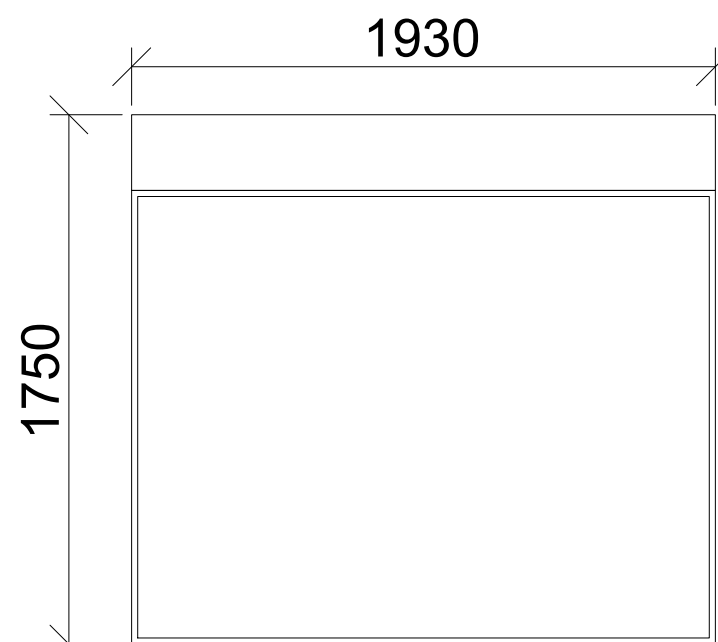

W12  
No.

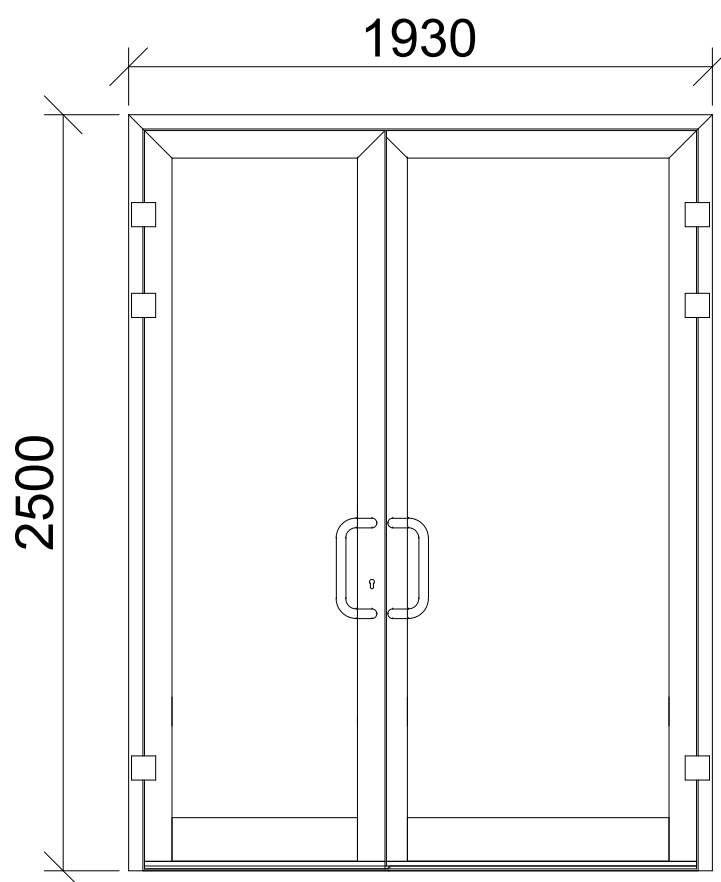

D2

PROPOSED WINDOW SCHEDULE:  
1:25

KEY:

- S** Single Glazed Aluminium
- D** Double Glazed Aluminium
- N** No Works To Be Carried Out

Floor Level	Material
Window Number	Window Type

# 14-18 Springfield Lane

## Existing and Proposed Window and Door Schedule

NOTE: Replacement of all existing aluminium single glazed windows with new fit for purpose double-glazed aluminium windows - Elevational drawings are indicative refer to manufacturer information for accurate dimensions.

NOTE: Existing internal floor to cill Heights are currently ~ 750mm with the exception of W11. All cills are to be built up to 1100mm to comply with Building regulations Part K

CLIENT NAME London Borough Of Camden				PROJECT Springfield Lane Sheltered Accommodation			
PROJECT ADDRESS 14 - 18 Springfield Lane Kilburn NW6 5UB				TITLE Existing and Proposed Window Schedule			
SCALE 1:100				DATE 12/2024			
PROJ/NO	AUTHOR	VOLUME	LEVEL	DOCTYP	ROLE	DRAW/NO	REV/STAT
35973	BGR	ZZZ	XX	DR	AT	004	P A

The contractor is responsible to ensure that no products are to be utilised that do not comply with relevant British and/or European Standards and/or Codes of Practice, COSHH Regulations, Construction Regulations, or which are known or suspected at the time of product selection and/or construction to be deleterious to health and safety or to the durability of the work or not in accordance with good building practices.

The contractor is responsible for checking dimensions, tolerances, levels and references. This drawing/model is to be read in conjunction with all relevant Other Project Team Members or specialists' drawings/models/any Federated Model. Any discrepancy is to be notified to Baily Garner LLP and is to be rectified before proceeding with the works on site or shop drawings. Where an item is covered by drawings to different scales, the larger scale drawing is to be worked to.

Any rights (including copyright) in this drawing/model and any proprietary work contained therein belong to Baily Garner LLP and may only be used in accordance with the licence granted to the Employer and with attribution to Baily Garner LLP.

The drawing to be read in conjunction with Document Suitability Codes page or at [www.bailygarner.co.uk/disclaimer/](http://www.bailygarner.co.uk/disclaimer/)