


Existing East Elevation

Scale: 1:100 @ A3

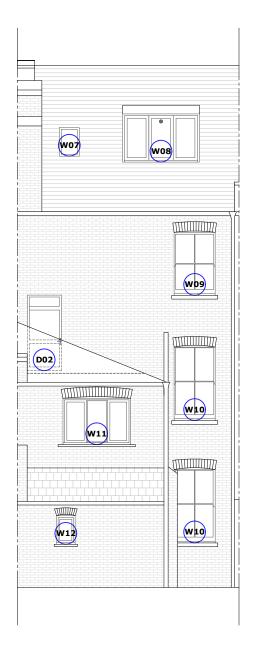

2 Existing West Elevation

Scale: 1:100 @ A3



3 Existing South Elevation

Scale: 1:100 @ A

P1	Planning	MO	AW	2.12.2024
Rev	Description	Ву	QA	DD.MM.Y

© This drawing and any design hereon is the copyright of Potter Raper and must not be reproduced without their written consent. Al drawings remain the property of Potter Raper. Figured dimension only to be taken from this drawing. All dimensions to be checked or site. Please inform Potter Raper immediately of any discrepancies before work proceeds.

Client

Wates

Project Name

Capital Works 2024-2025

Project Location

39 Estelle Road Camden London NW3 2JX

Sheet Name

Existing East, West and South Elevations

Project Status

Planning

Drawing Nr. 11085-PR-ER\_39-ZZ-DR-A-PL201

Scale

1:100 @ A3



Duncan House
1A Burnhill Road
Beckenham
Kent
BR3 3LA
Tel: 020 8658 3538

