

ALL DIMENSIONS, LEVELS AND CLEARANCES TO BE CHECKED ON SITE PRIOR TO WORKS COMMENCING


THIS DRAWING SHOULD BE READ IN CONJUNCTION WITH ALL OTHER PROJECT RELATED DRAWINGS, SPECIFICATIONS AND DOCUMENTS AS PART OF A SINGLE PROJECT PACKAGE

ANY DISCREPANCY BETWEEN THIS DRAWING, OTHER PROJECT DOCUMENTS OR THE CONTRACT, OR THE SPECIFICATION / BILLS OF MATERIALS MUST BE CLARIFIED BEFORE COMMENCEMENT OF ANY WORK OR ORDERING OF ANY MATERIALS

PLEASE CONSULT THE AUTHOR OR PROJECT MANAGER PRIOR TO THE READER REQUESTING CLARIFICATION ON ANY PART OF THIS DRAWING.



THE COPYRIGHT OF THE DRAWINGS AND DESIGN IS THE PROPERTY OF THE COMPANY. THIS INFORMATION HAS BEEN ISSUED UNDER SPECIFIC TERMS FOR THIS PROJECT. IT MAY ONLY BE USED AND REPRODUCED ACCORDINGLY.

NOTES

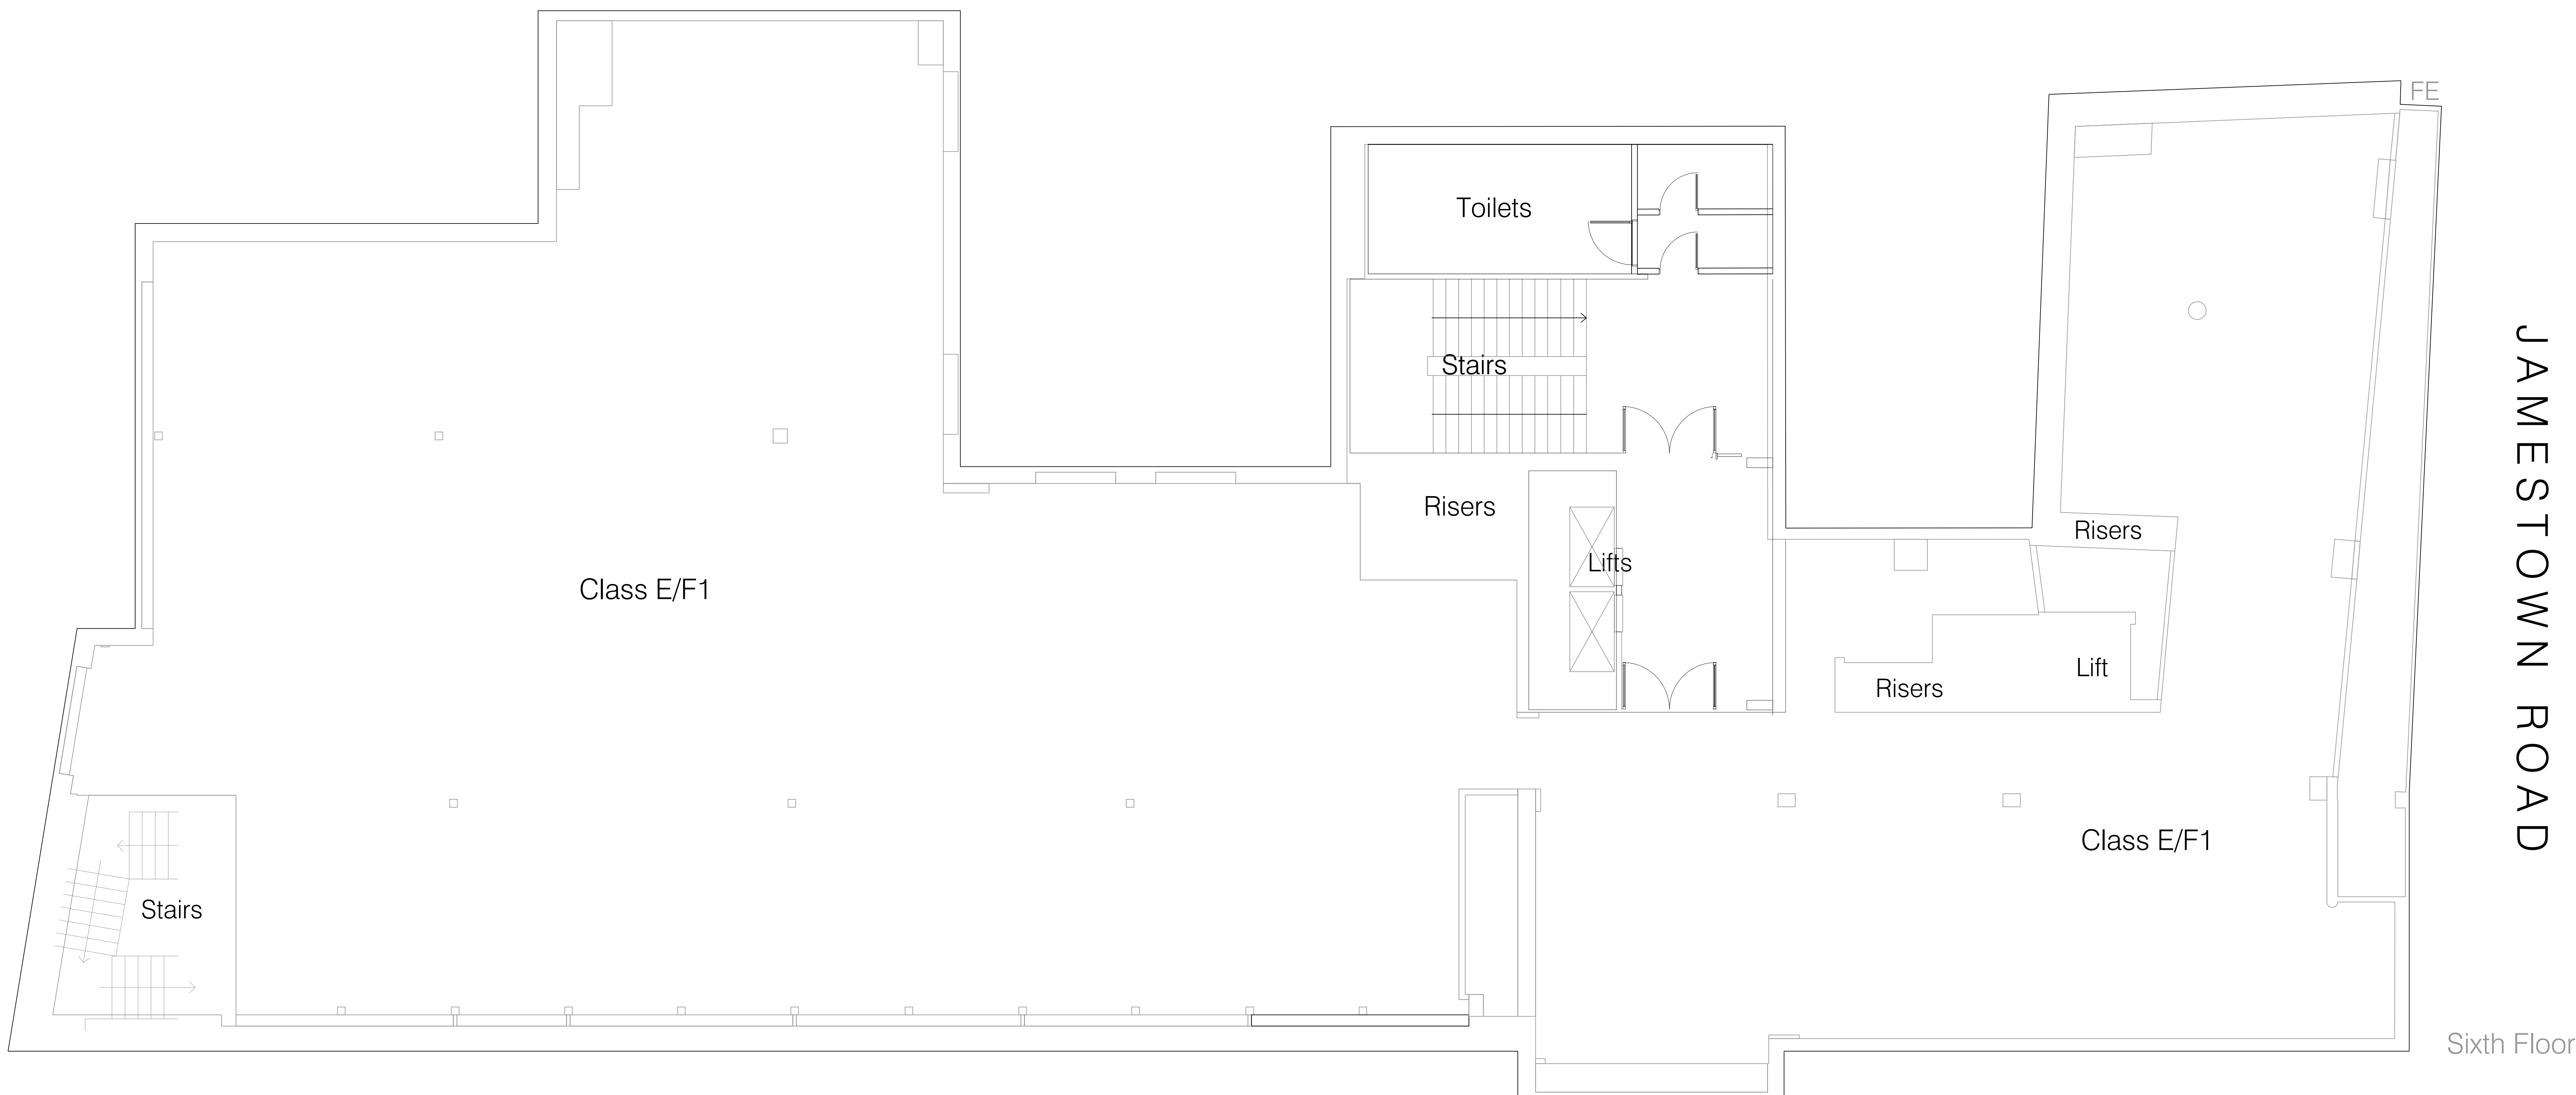

Sixth Floor

OV AL ROAD

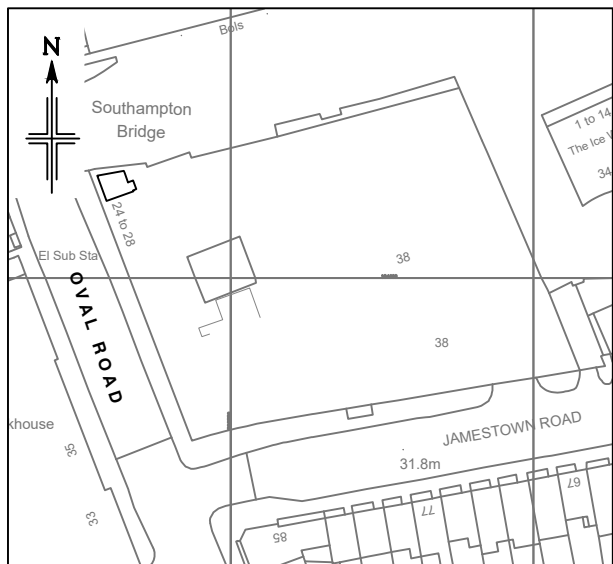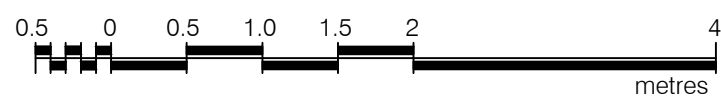

Location Plan

Scale 1:1250

This drawing contains Ordnance Survey data which has been reproduced with the permission of the Controller of Her Majesty's Stationery, Crown copyright 2019.
Licence Number 100322432

A blank sheet of white graph paper featuring a light gray grid. The grid consists of 10 columns and 8 rows of squares. The first column is slightly narrower than the others, creating a margin-like effect. The grid lines are thin and evenly spaced.

	05.02.25	MT	GD	NC	Class E/P1
	05.02.25	MT	GD	NC	Original Issue
Rev	Date	By	Chk	App	Comment

Lane & Frankham 
info@laneandfrankham.com
www.laneandfrankham.com

The Independent Measurement Choice

SIDCUP OFFICE	OXFORD OFFICE
Irene House Five Arches Business Park Maidstone Road Sidcup, Kent DA14 5AE T: 020 8309 7777	Wootton Business Park Besselsleigh Road Wootton, Abingdon Oxfordshire OX13 6FD T: 01865 322500

LONDON OFFICE	Third Floor Baird House 15-17 St Cross Street London EC1N 8JW T: 020 7651 0790	STEVENAGE OFFICE	Suite 237, Second Floor Kings Court Business Centre London Road, Stevenage Hertfordshire SG1 2NG T: 020 3714 7063
----------------------	--	-------------------------	---

Client:

Central Metropolitan Estates

Project Title:

ACADEMIC HOUSE
4-28 Oval Road,
London NW1

Drawing Title:

Proposed Sixth Floor Plan

Status:

RECORD

Drawn By: MET	Designed By: MET	Checked By: GO	Approved By: NC
------------------	---------------------	-------------------	--------------------

Original Issue Date:	Scale @ A0:
05/02/2025	1:50

Job No/ File Ref		Originator	Zone	Level
LAF4605		LAF	XX	06
Type	Discipline	Number	Suitability	Revision
DR	G	4605	S2	B