

Do not scale from this drawing

© Brookes Architects Limited (BAL), all rights reserved.

This drawing has been prepared for the use of BAL's client specifically for the site titled below. It may not be used, modified, reproduced or relied upon by third parties.


Do not scale from this drawing. All areas are approximate. All dimensions are to be verified on site prior to construction. Responsibility for the reproduction of this drawing lies with the recipient to check that all information has been replicated in full when compared with the original.

This drawing must be read in conjunction with all other relevant consultants' information.

Any discrepancies and/or ambiguities within this drawing, or between it and information given elsewhere, must be reported immediately to BAL for clarification before proceeding.


All works are to be carried out in accordance with current British Standards, Building Regulations and relevant Codes of Practice.

Refer to the Construction (Design and Management) documentation where applicable. It is assumed that all works will be carried out by a competent contractor working, where necessary, to an approved method statement.

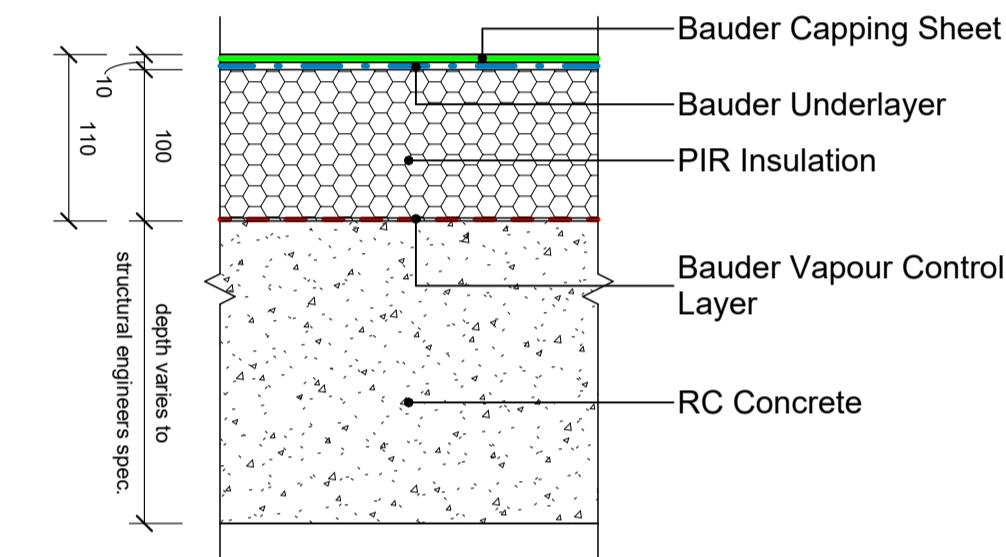


PERFORMANCE SPECIFICATION	
Target U-Value: 0.20W/m²K	

rf.01
Lift Overrun

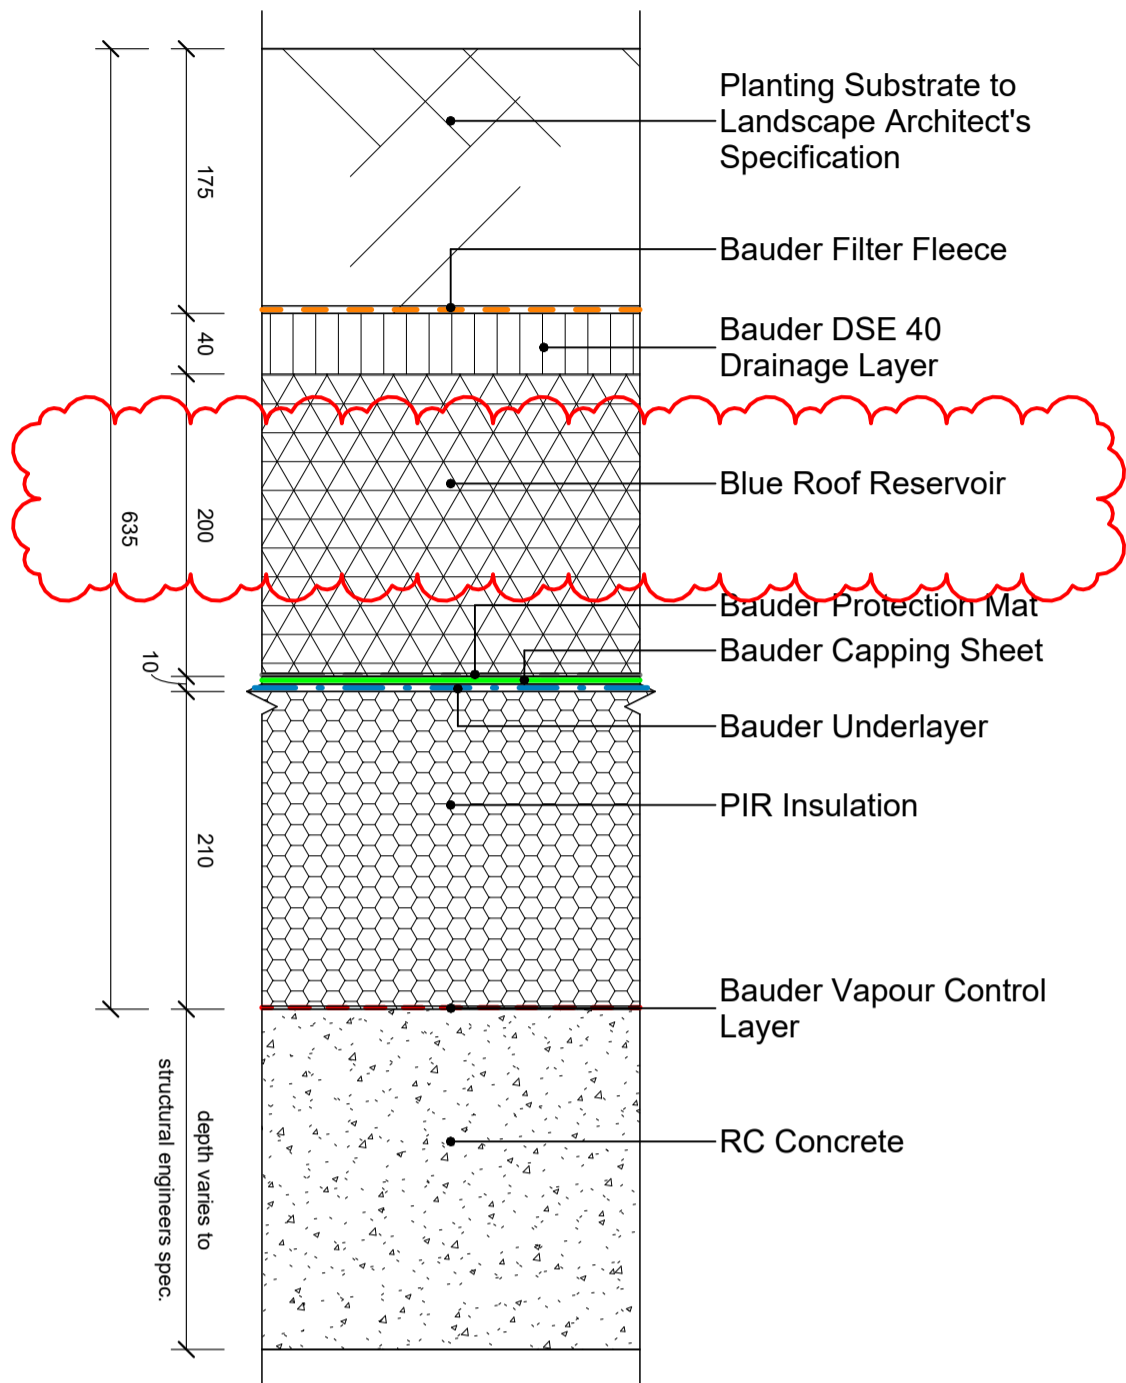

PERFORMANCE SPECIFICATION	
Target U-Value: 0.10W/m²K	

rf.02
Main Roof - Blue / Green Roof

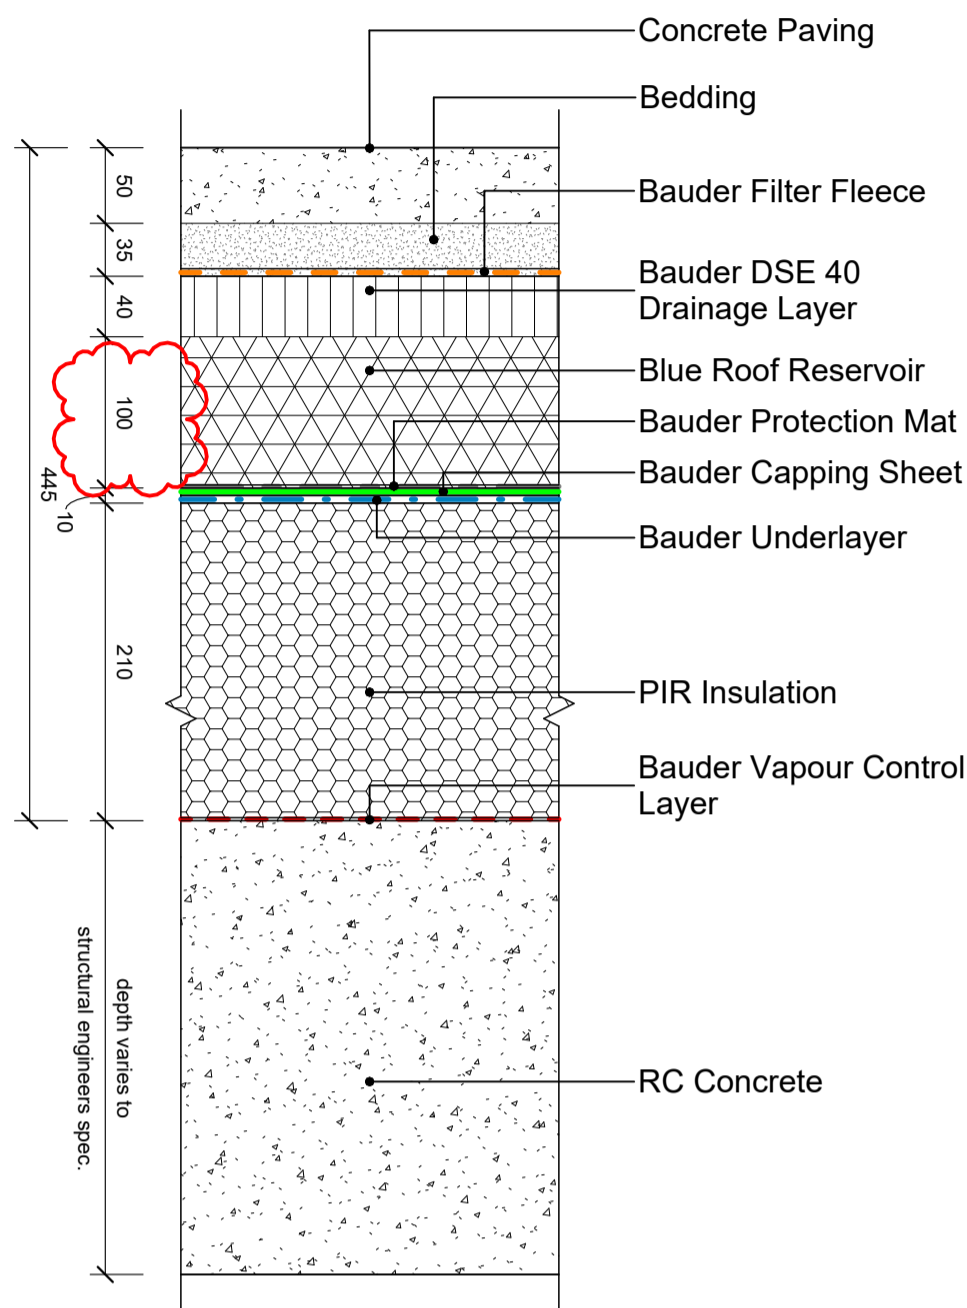

PERFORMANCE SPECIFICATION	
Target U-Value: 0.10W/m²K	

rf.03a
9th Floor Plant Area - Blue Roof / Paving

0m 0.1m 0.2m 0.3m 0.4m 0.5m

Visual Scale 1:5

CONSTRUCTION

Rev	Status	Description	Issued	Drawn/Chk
C1	Co	Roof Products changed to Danosa.	22.10.24	JB/AW
P2	Pr	Preliminary Issue	10.09.23	TL/TL
P1	Pl	Issued for planning	11.07.23	TN/TL

Client

Myco

Project No.

5361

Project

Acorn House
Gray's Inn Road
London, WC1X 8DP

Drawing

Roof Types
Sheet 1


Scale	Date	Drawn	Checked
1 : 5@A1	Jul '23	TN	TL

Brookes Architects

Unit 1 - 56 Glenham Road
London SW13 9J


T 020 8487 1223

www.brookesarchitects.co.uk

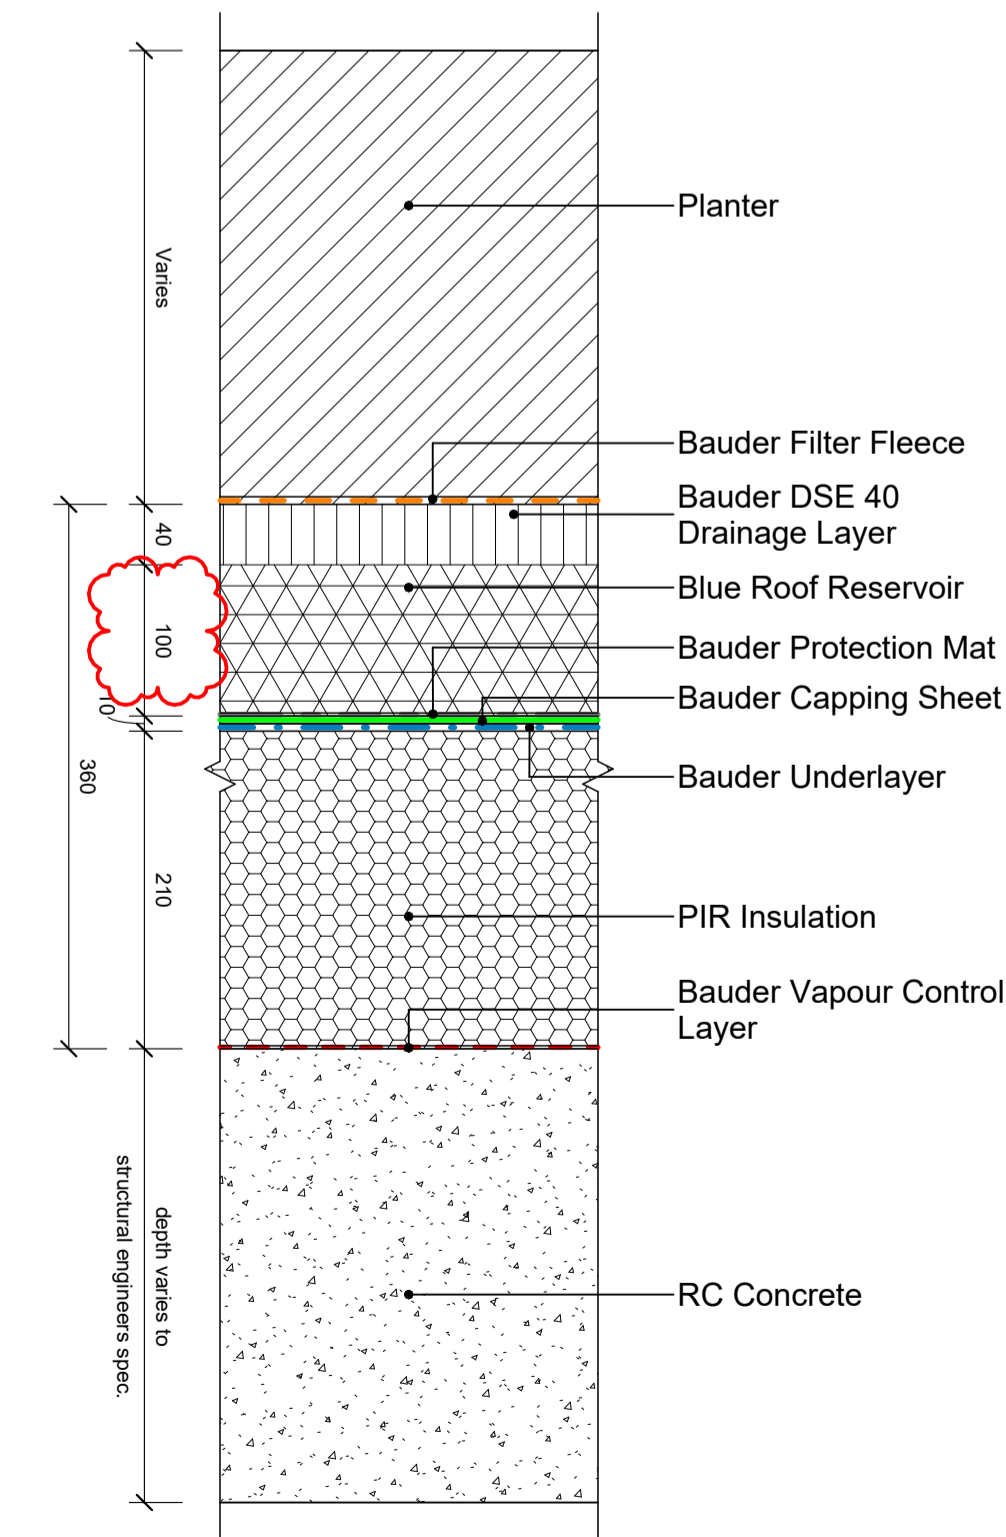


PERFORMANCE SPECIFICATION	
Target U-Value: 0.10W/m²K	

rf.03b
9th Floor Plant Area - Blue Roof / Planter

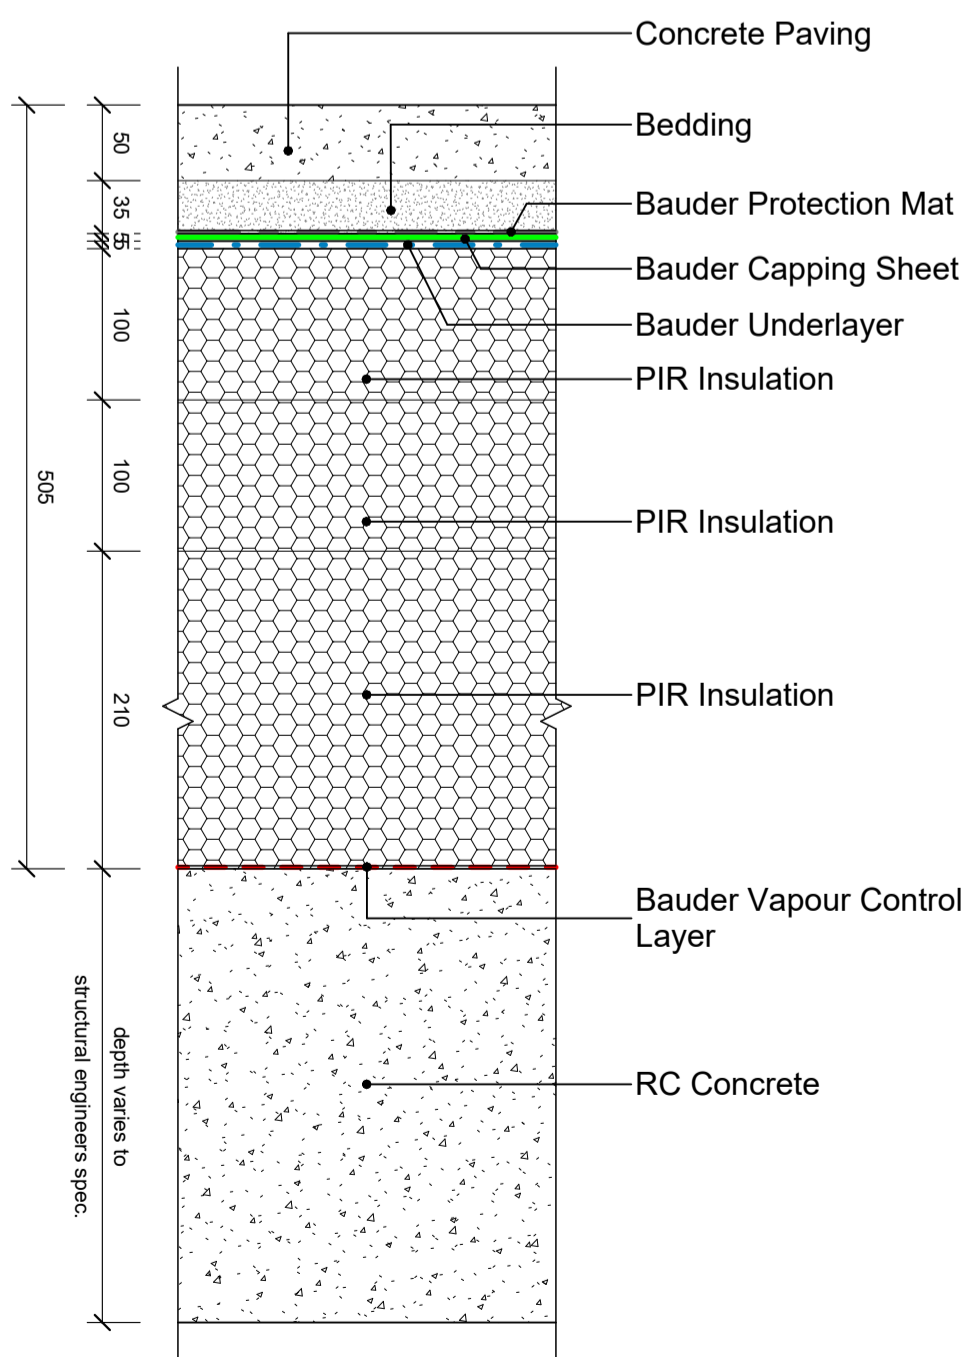

PERFORMANCE SPECIFICATION	
Target U-Value: n/a_W/m²K	

rf.03c
9th Floor Plant Area - Plant / Paving

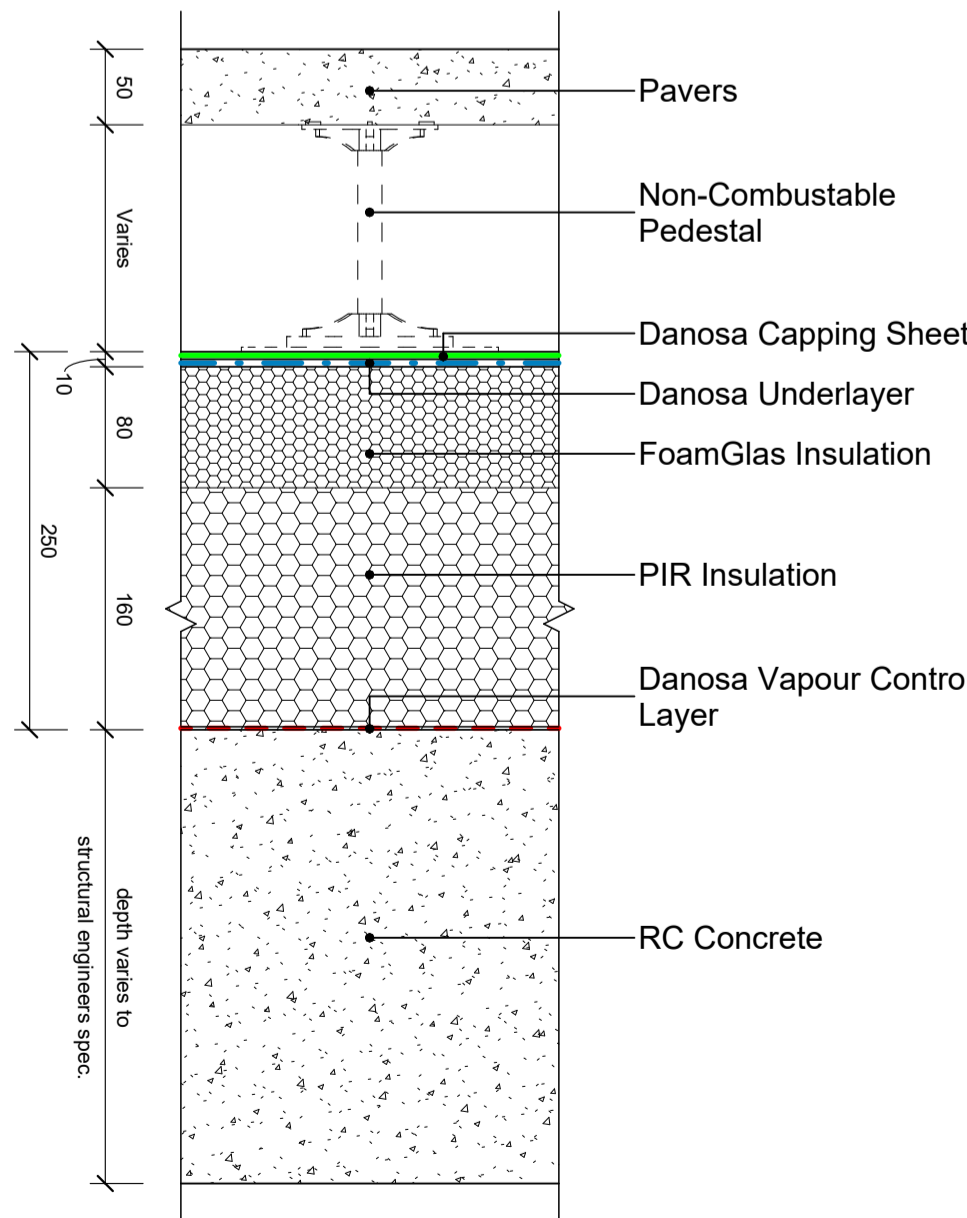

PERFORMANCE SPECIFICATION	
Target U-Value: 0.10W/m²K	

rf.04a
9th Floor Terrace - Paving

5361-BAL-XX-XX-DR-A-27-0001		Revision
		C1
		Co
		Status