

NOTES:

All dimensions must be confirmed on site and verified with the Architect. Any discrepancies on the drawing must be reported to the Architect prior to any works being carried out on site.

Do not scale off drawing.


The copyright of this schedule / drawing remains with the Architect. No part of this schedule / drawing may be reproduced in any form or by any means without the written permission of Nicholas Lee Architects.

Project Title	
<b>Briardale Gardens</b>	
Job No.	Sheet Title
1218	Proposed GF Plan
Stage	Scale
Planning	1:50 @ A3
Drawn By	Date
OL	13.03.2025
Reviewed By	CAD File Name
NL	1218 - Briardale Gardens - AP-001

34A Rosslyn Hill, London NW3 1NH  
Tel: 020 7435 9315 [www.nleearchitects.com](http://www.nleearchitects.com)


3865  
Existing Side Extension

Site boundary line

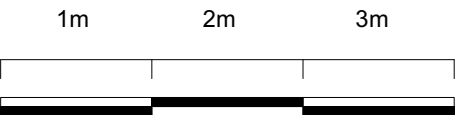

Scale

PROPOSED  
FIRST FLOOR PLAN

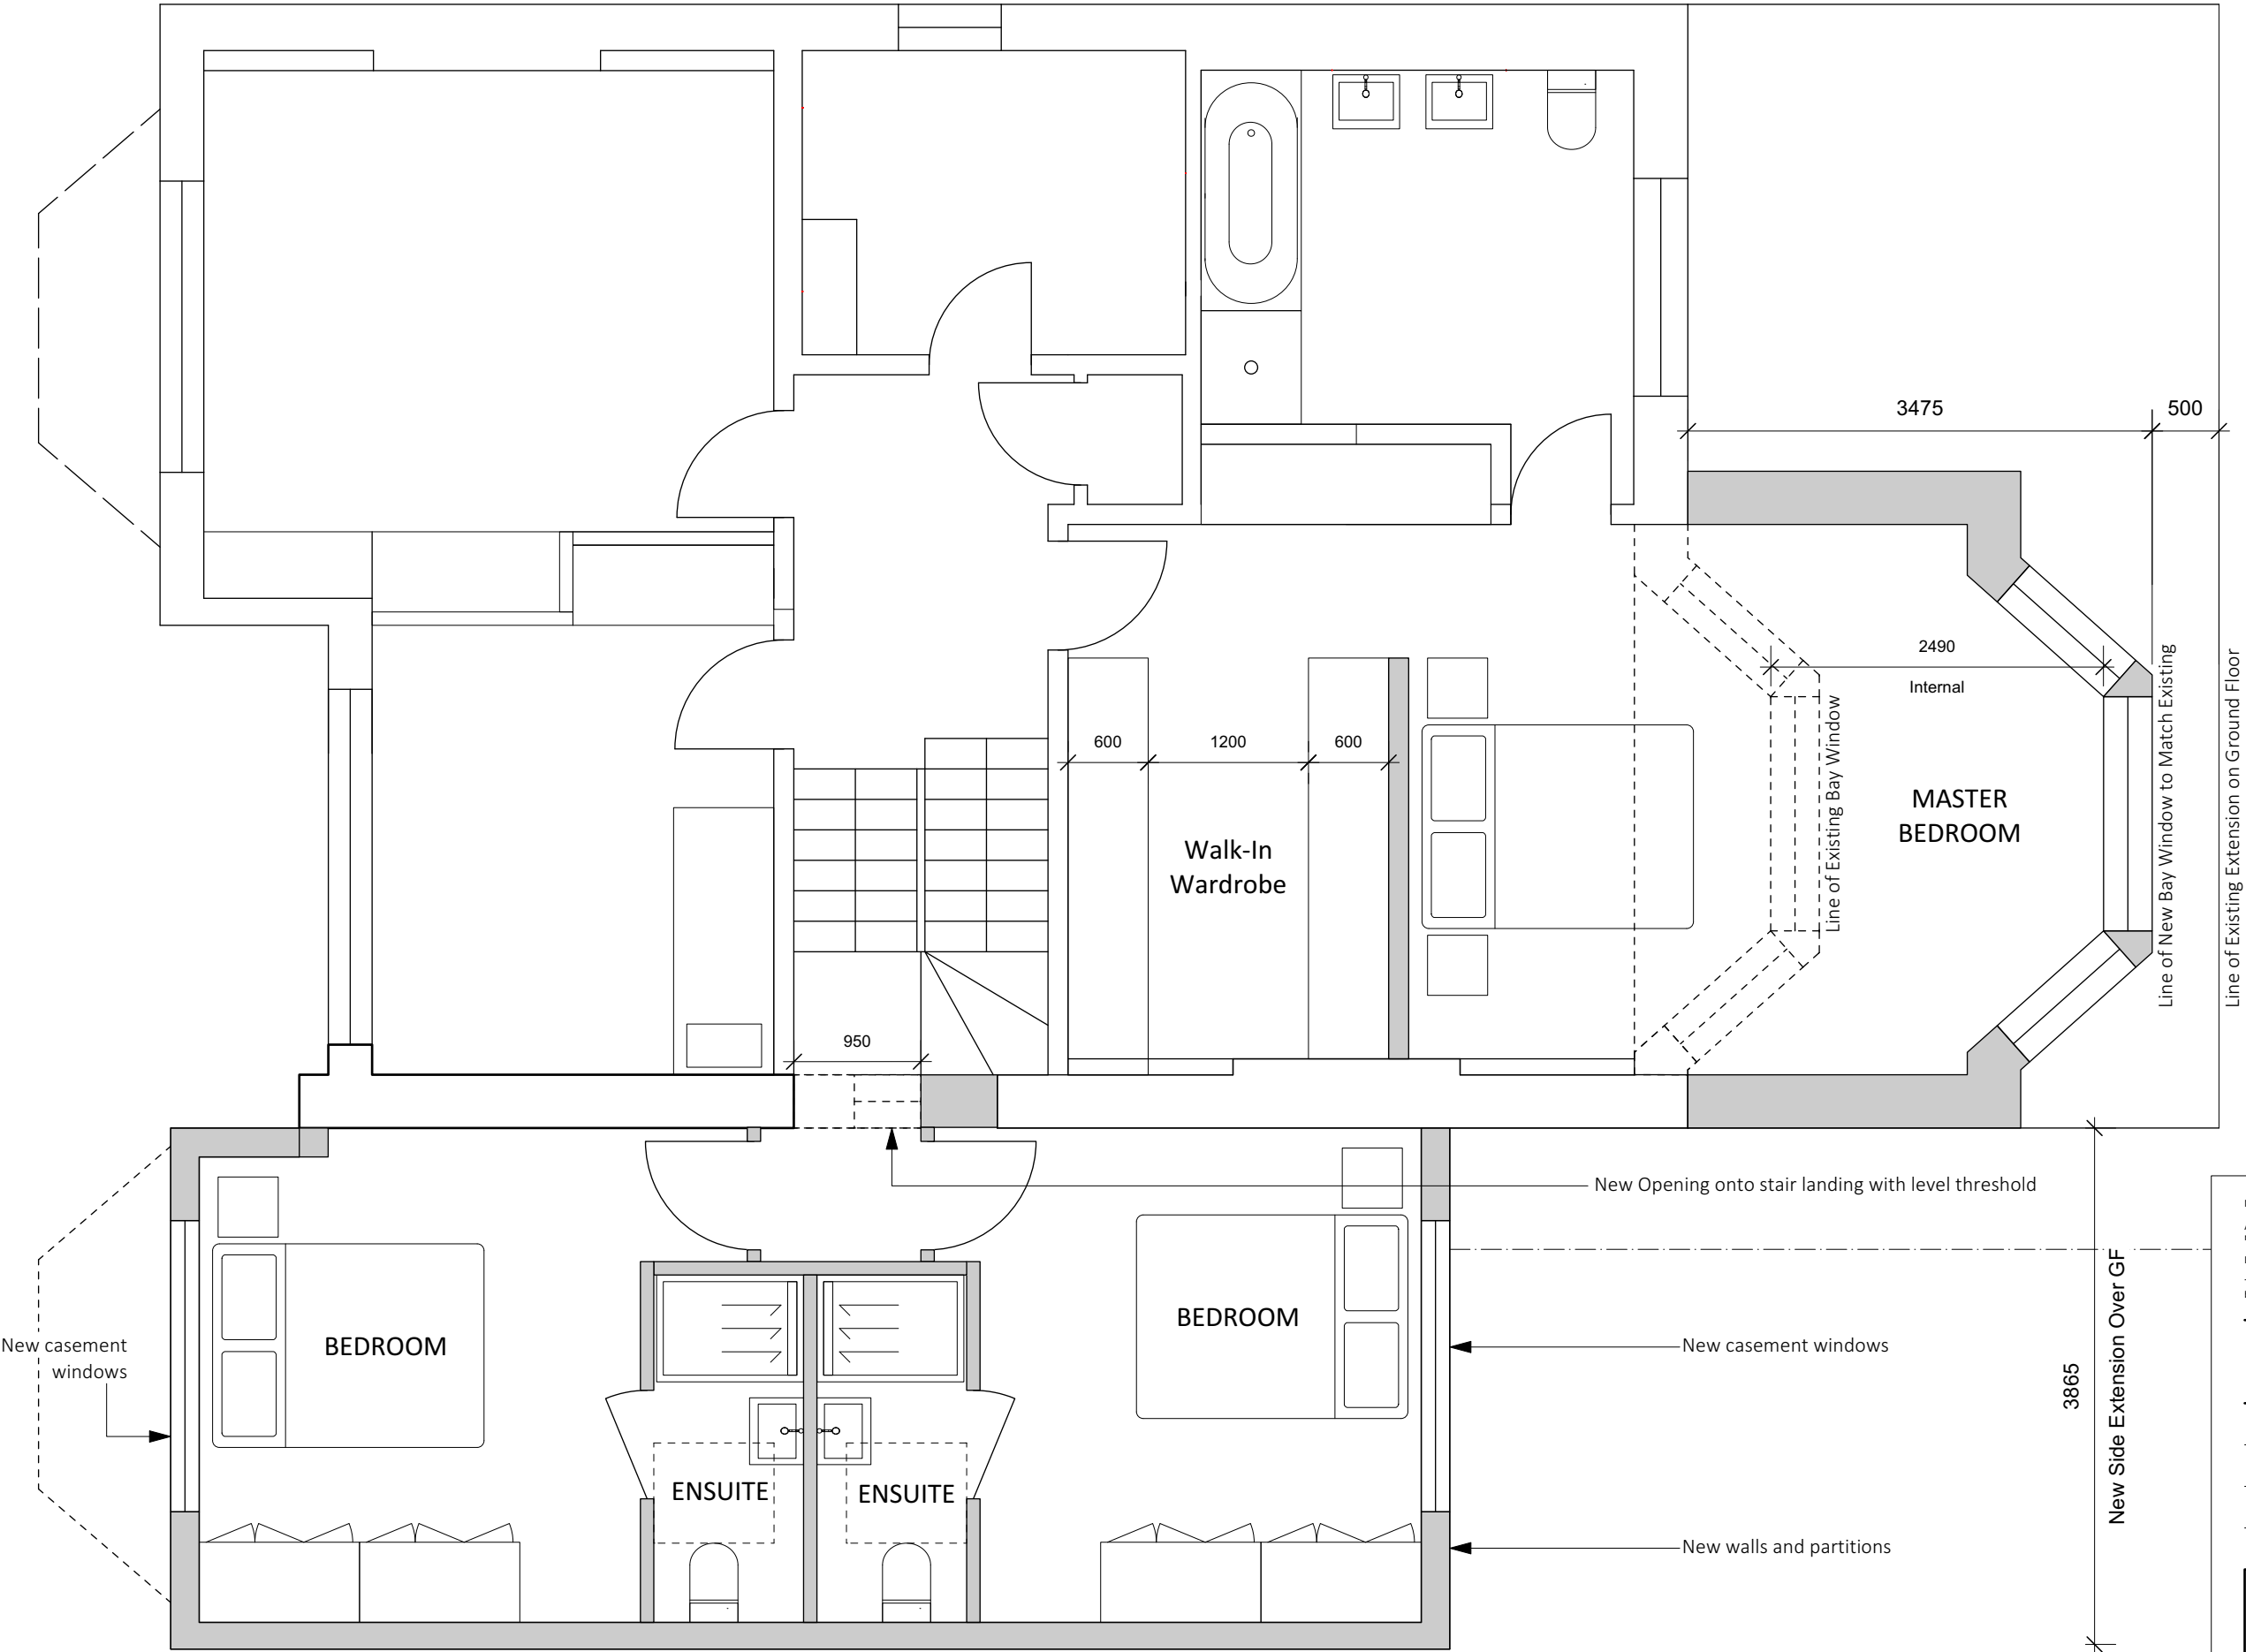


HOUSEHOLDER  
PLANNING

NOTES:  
All dimensions must be confirmed on site and verified with the Architect. Any discrepancies on the drawing must be reported to the Architect prior to any works being carried out on site.  
Do not scale off drawing.  
The copyright of this schedule / drawing remains with the Architect. No part of this schedule / drawing may be reproduced in any form or by any means without the written permission of Nicholas Lee Architects.


Project Title	
Briardale Gardens	
Job No.	Sheet Title
1218	Proposed FF Plan
Stage	Scale
Planning	1:50 @ A3
Drawn By	Date
OL	13.03.2025
Reviewed By	CAD File Name
NL	1218 - Briardale Gardens - AP-002

nicholas lee architects ltd

34A Rosslyn Hill, London NW3 1NH  
Tel: 020 7435 9315 www.nleearchitects.com

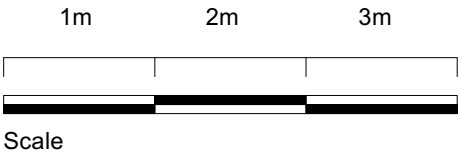

PROPOSED  
SECOND FLOOR PLAN

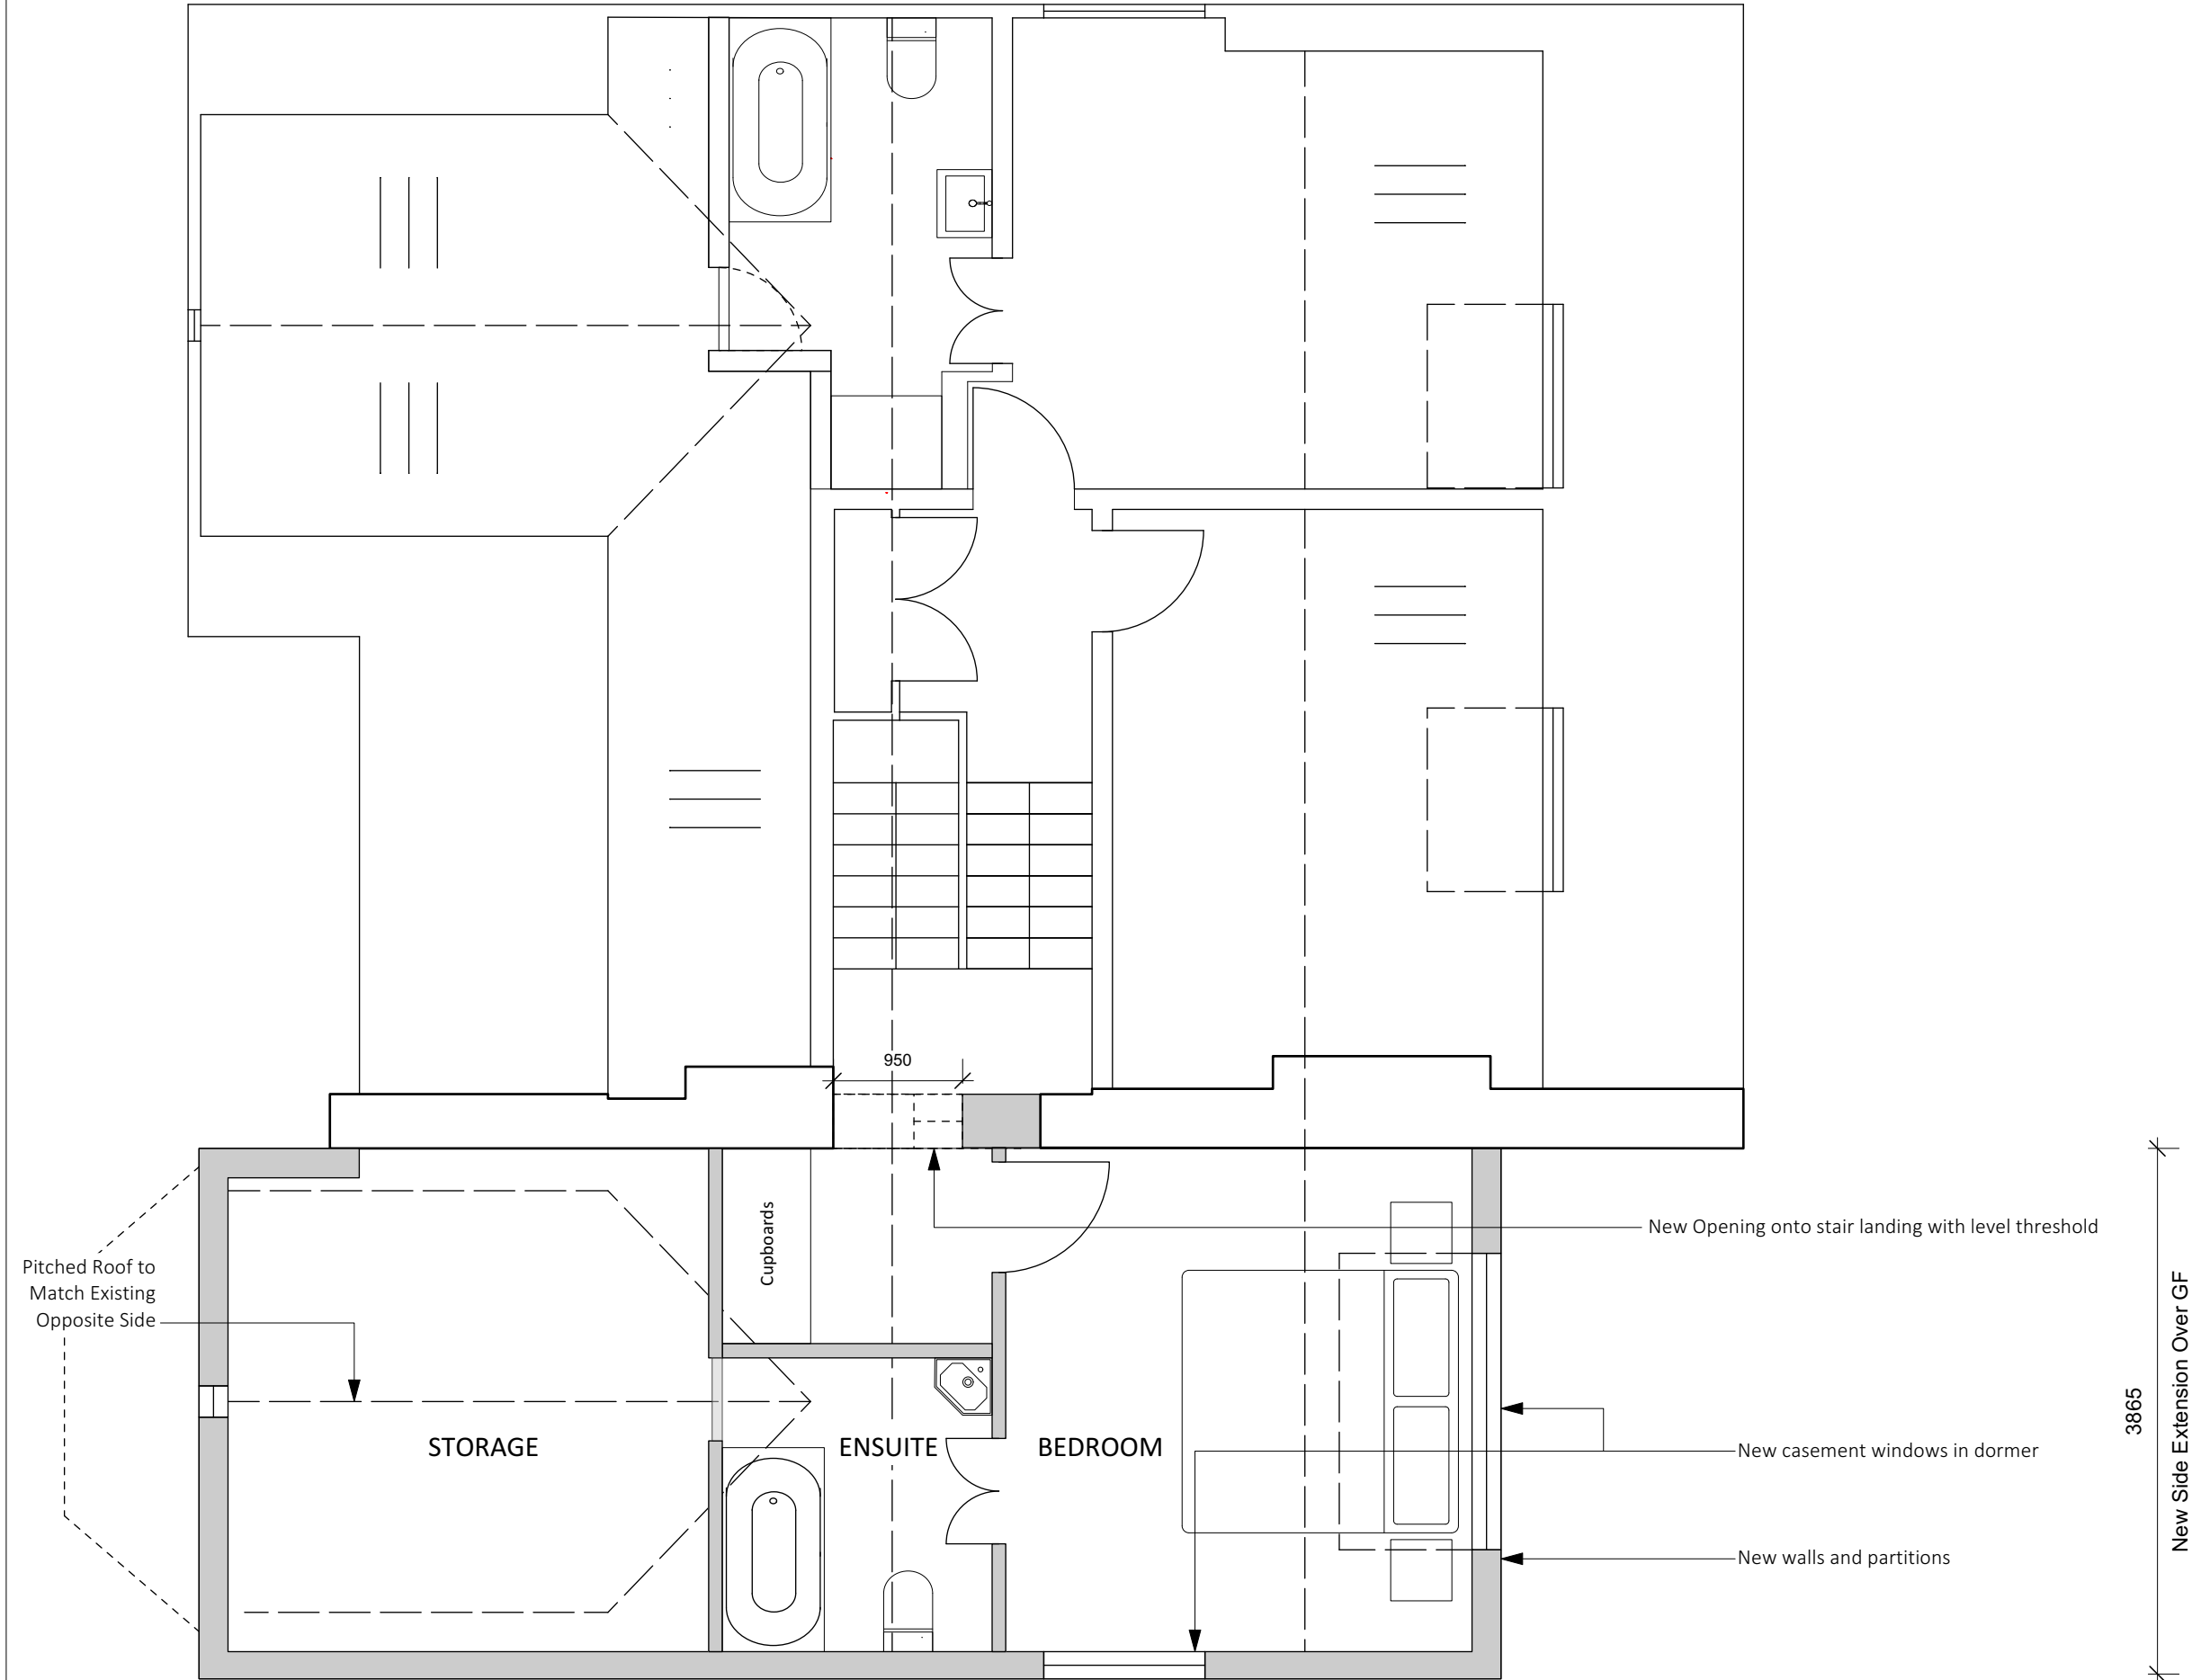


HOUSEHOLDER  
PLANNING

NOTES:  
All dimensions must be confirmed on site and verified with the Architect. Any discrepancies on the drawing must be reported to the Architect prior to any works being carried out on site.  
Do not scale off drawing.  
The copyright of this schedule / drawing remains with the Architect. No part of this schedule / drawing may be reproduced in any form or by any means without the written permission of Nicholas Lee Architects.

Project Title	
Briardale Gardens	
Job No.	Sheet Title
1218	Proposed SF Plan
Stage	Scale
Planning	1:50 @ A3
Drawn By	Date
OL	13.03.2025
Reviewed By	CAD File Name
NL	1218 - Briardale Gardens - AP-003

nicholas lee architects ltd

34A Rosslyn Hill, London NW3 1NH  
Tel: 020 7435 9315 [www.nleearchitects.com](http://www.nleearchitects.com)

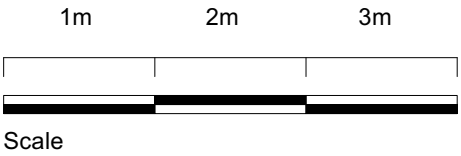

PROPOSED  
ROOF PLAN



Flat Roof

Pitched Roof

Chimney

Chimney

Chimney

Chimney

Pitched Roof

HOUSEHOLDER  
PLANNING


NOTES:  
All dimensions must be confirmed on site and verified with the Architect. Any discrepancies on the drawing must be reported to the Architect prior to any works being carried out on site.  
Do not scale off drawing.  
The copyright of this schedule / drawing remains with the Architect. No part of this schedule / drawing may be reproduced in any form or by any means without the written permission of Nicholas Lee Architects.

Project Title	
Briardale Gardens	
Job No.	Sheet Title
1218	Proposed Roof Plan
Stage	Scale
Planning	1:50 @ A3
Drawn By	Date
OL	13.03.2025
Reviewed By	CAD File Name
NL	1218 - Briardale Gardens - AP-004

nicholas lee architects ltd

34A Rosslyn Hill, London NW3 1NH  
Tel: 020 7435 9315 www.nleearchitects.com

3865  
New Side Extension Over GF

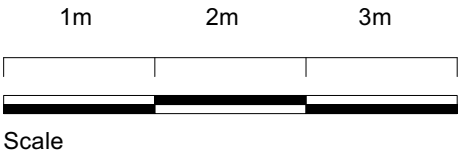

**PROPOSED  
FRONT ELEVATION**



**HOUSEHOLDER  
PLANNING**

NOTES:  
All dimensions must be confirmed on site and verified with the Architect. Any discrepancies on the drawing must be reported to the Architect prior to any works being carried out on site.  
Do not scale off drawing.  
The copyright of this schedule / drawing remains with the Architect. No part of this schedule / drawing may be reproduced in any form or by any means without the written permission of Nicholas Lee Architects.

Project Title	
Briardale Gardens	
Job No.	Sheet Title
1218	Proposed Front Elevation
Stage	Scale
Planning	1:50 @ A3
Drawn By	Date
OL	13.03.2025
Reviewed By	CAD File Name
NL	1218 - Briardale Gardens - AE-001

**nicholas lee architects ltd**

34A Rosslyn Hill, London NW3 1NH  
Tel: 020 7435 9315 [www.nleearchitects.com](http://www.nleearchitects.com)

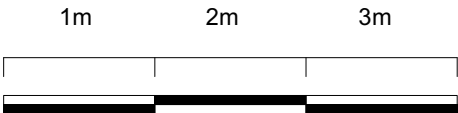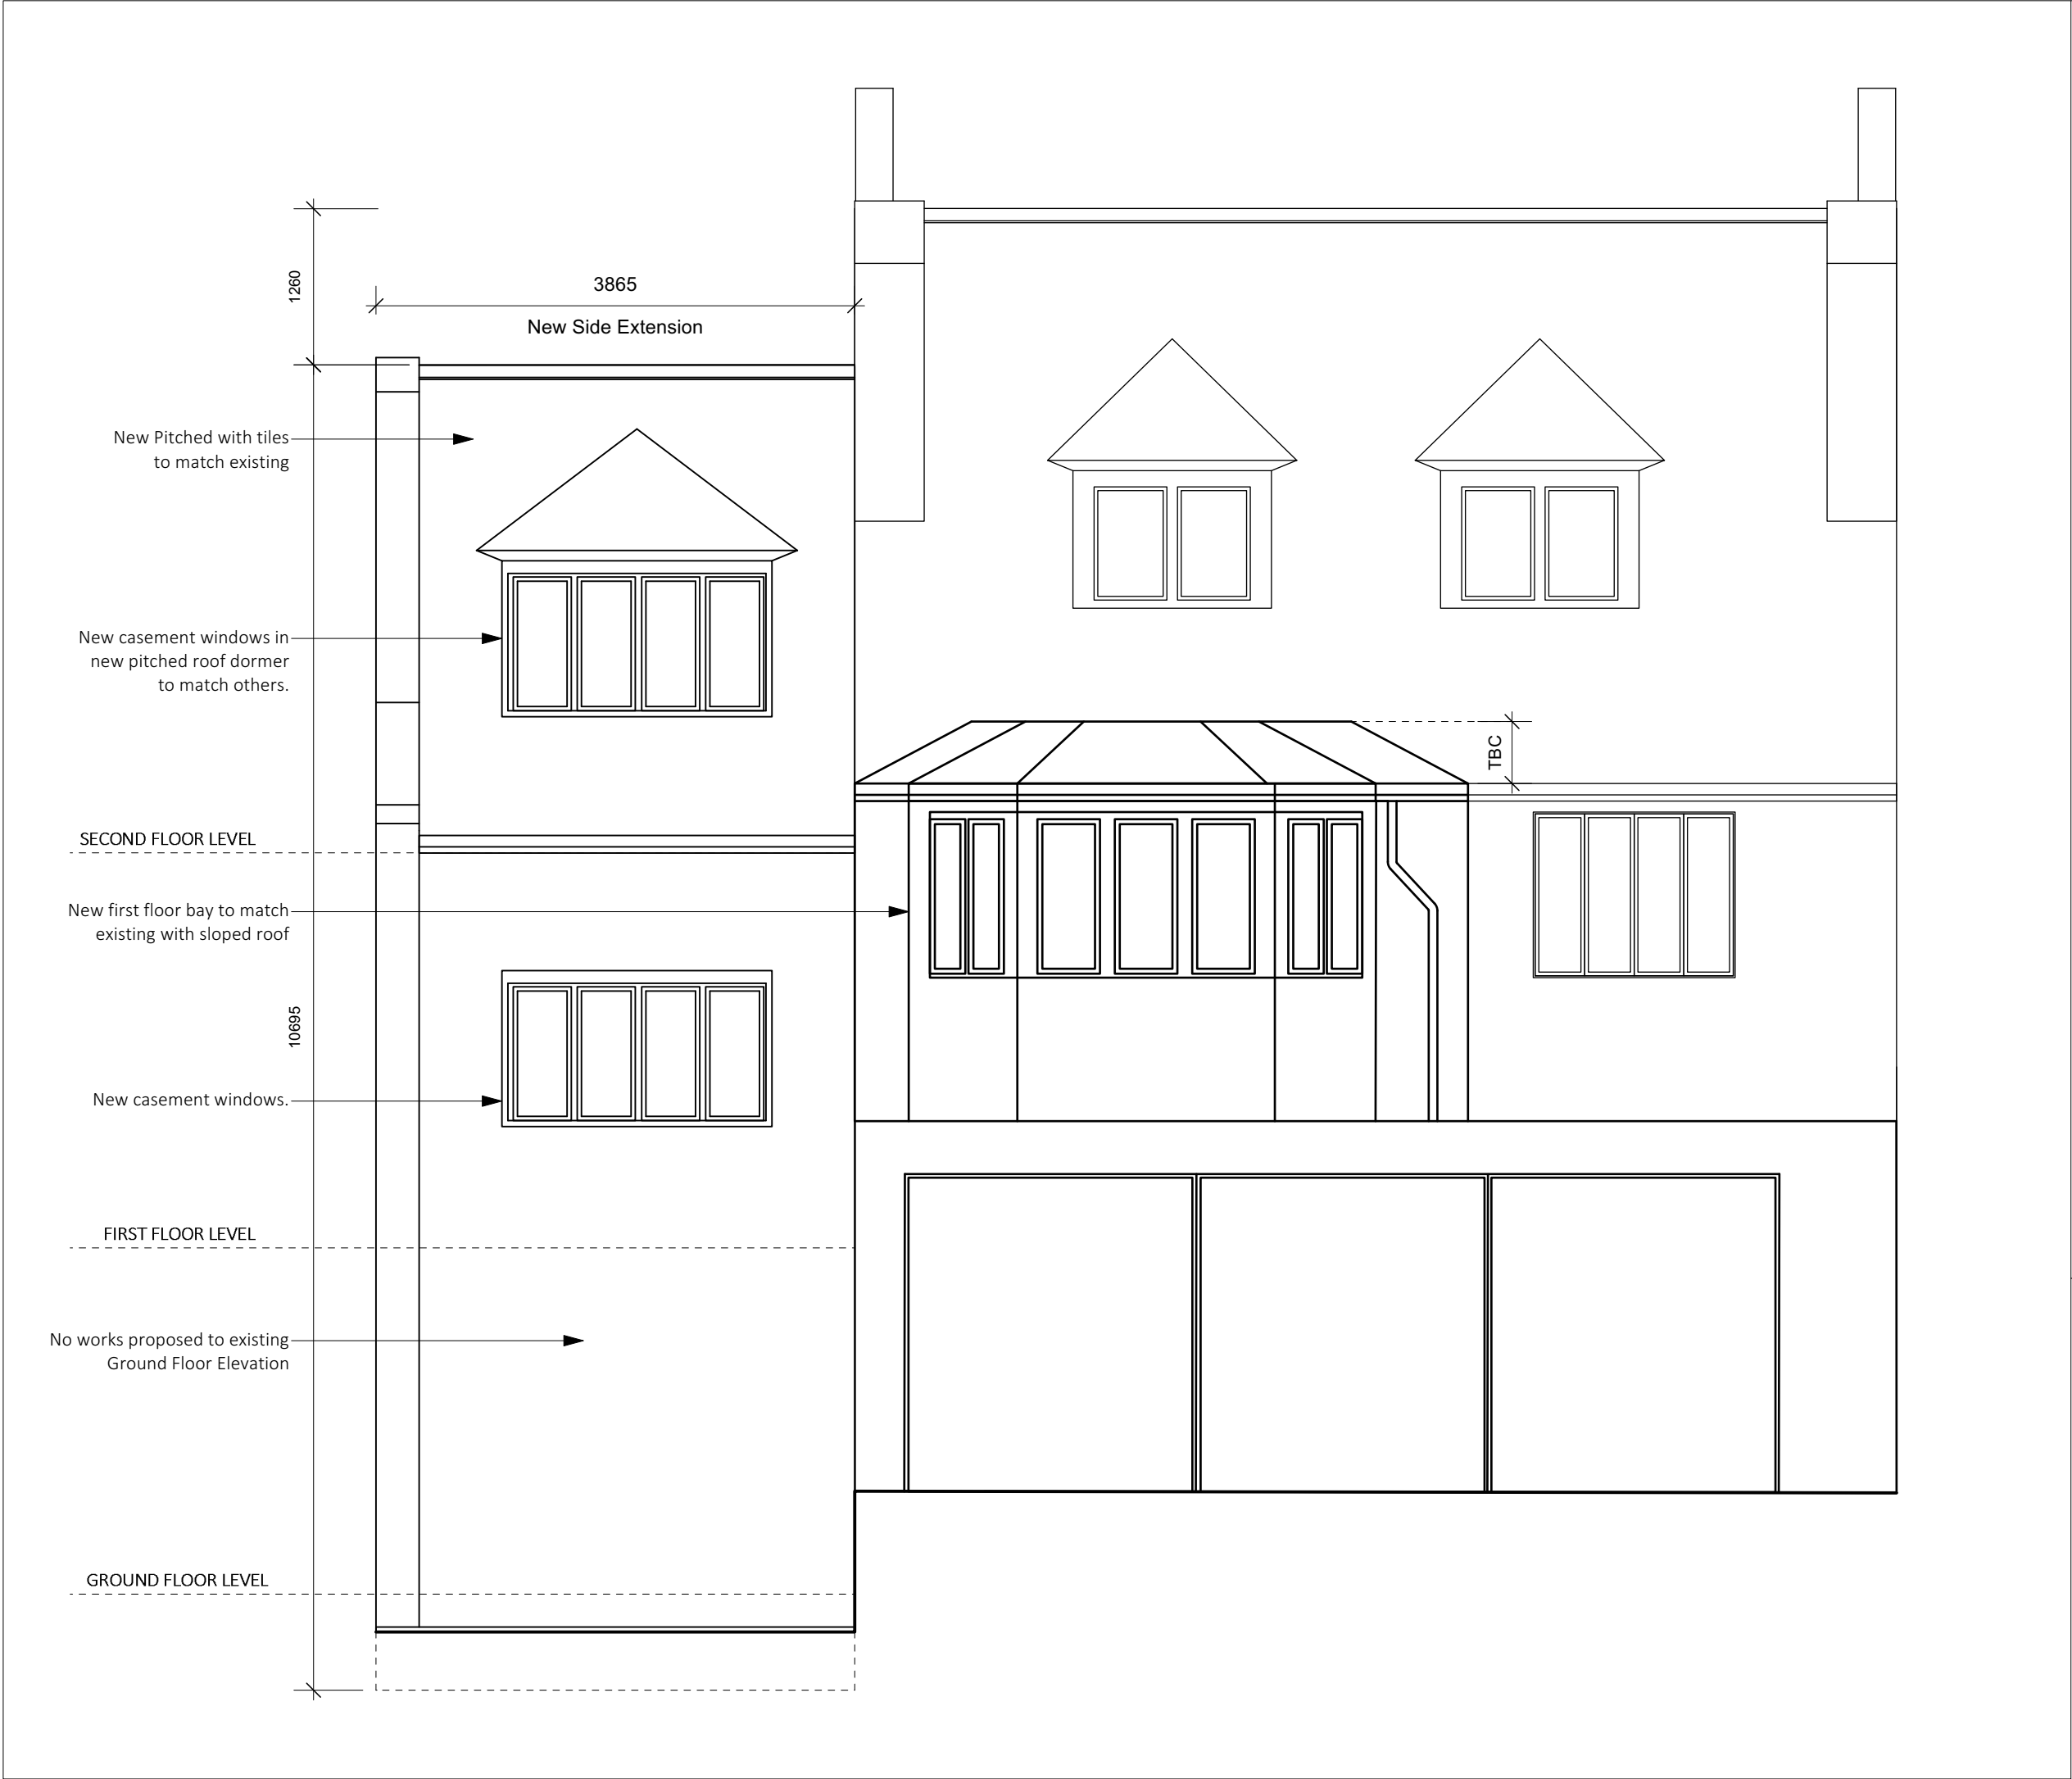

Scale

## PROPOSED REAR ELEVATION



## HOUSEHOLDER PLANNING

NOTES:  
All dimensions must be confirmed on site and verified with the Architect. Any discrepancies on the drawing must be reported to the Architect prior to any works being carried out on site.  
Do not scale off drawing.  
The copyright of this schedule / drawing remains with the Architect. No part of this schedule / drawing may be reproduced in any form or by any means without the written permission of Nicholas Lee Architects.

Project Title	
Briardale Gardens	
Job No.	Sheet Title
1218	Proposed Rear Elevation
Stage	Scale
Planning	1:50 @ A3
Drawn By	Date
OL	13.03.2025
Reviewed By	CAD File Name
NL	1218 - Briardale Gardens - AE-002

**nicholas lee architects ltd**

34A Rosslyn Hill, London NW3 1NH  
Tel: 020 7435 9315 [www.nleearchitects.com](http://www.nleearchitects.com)

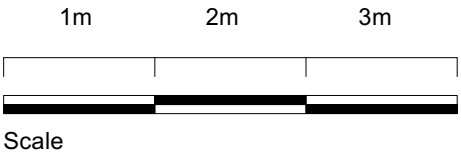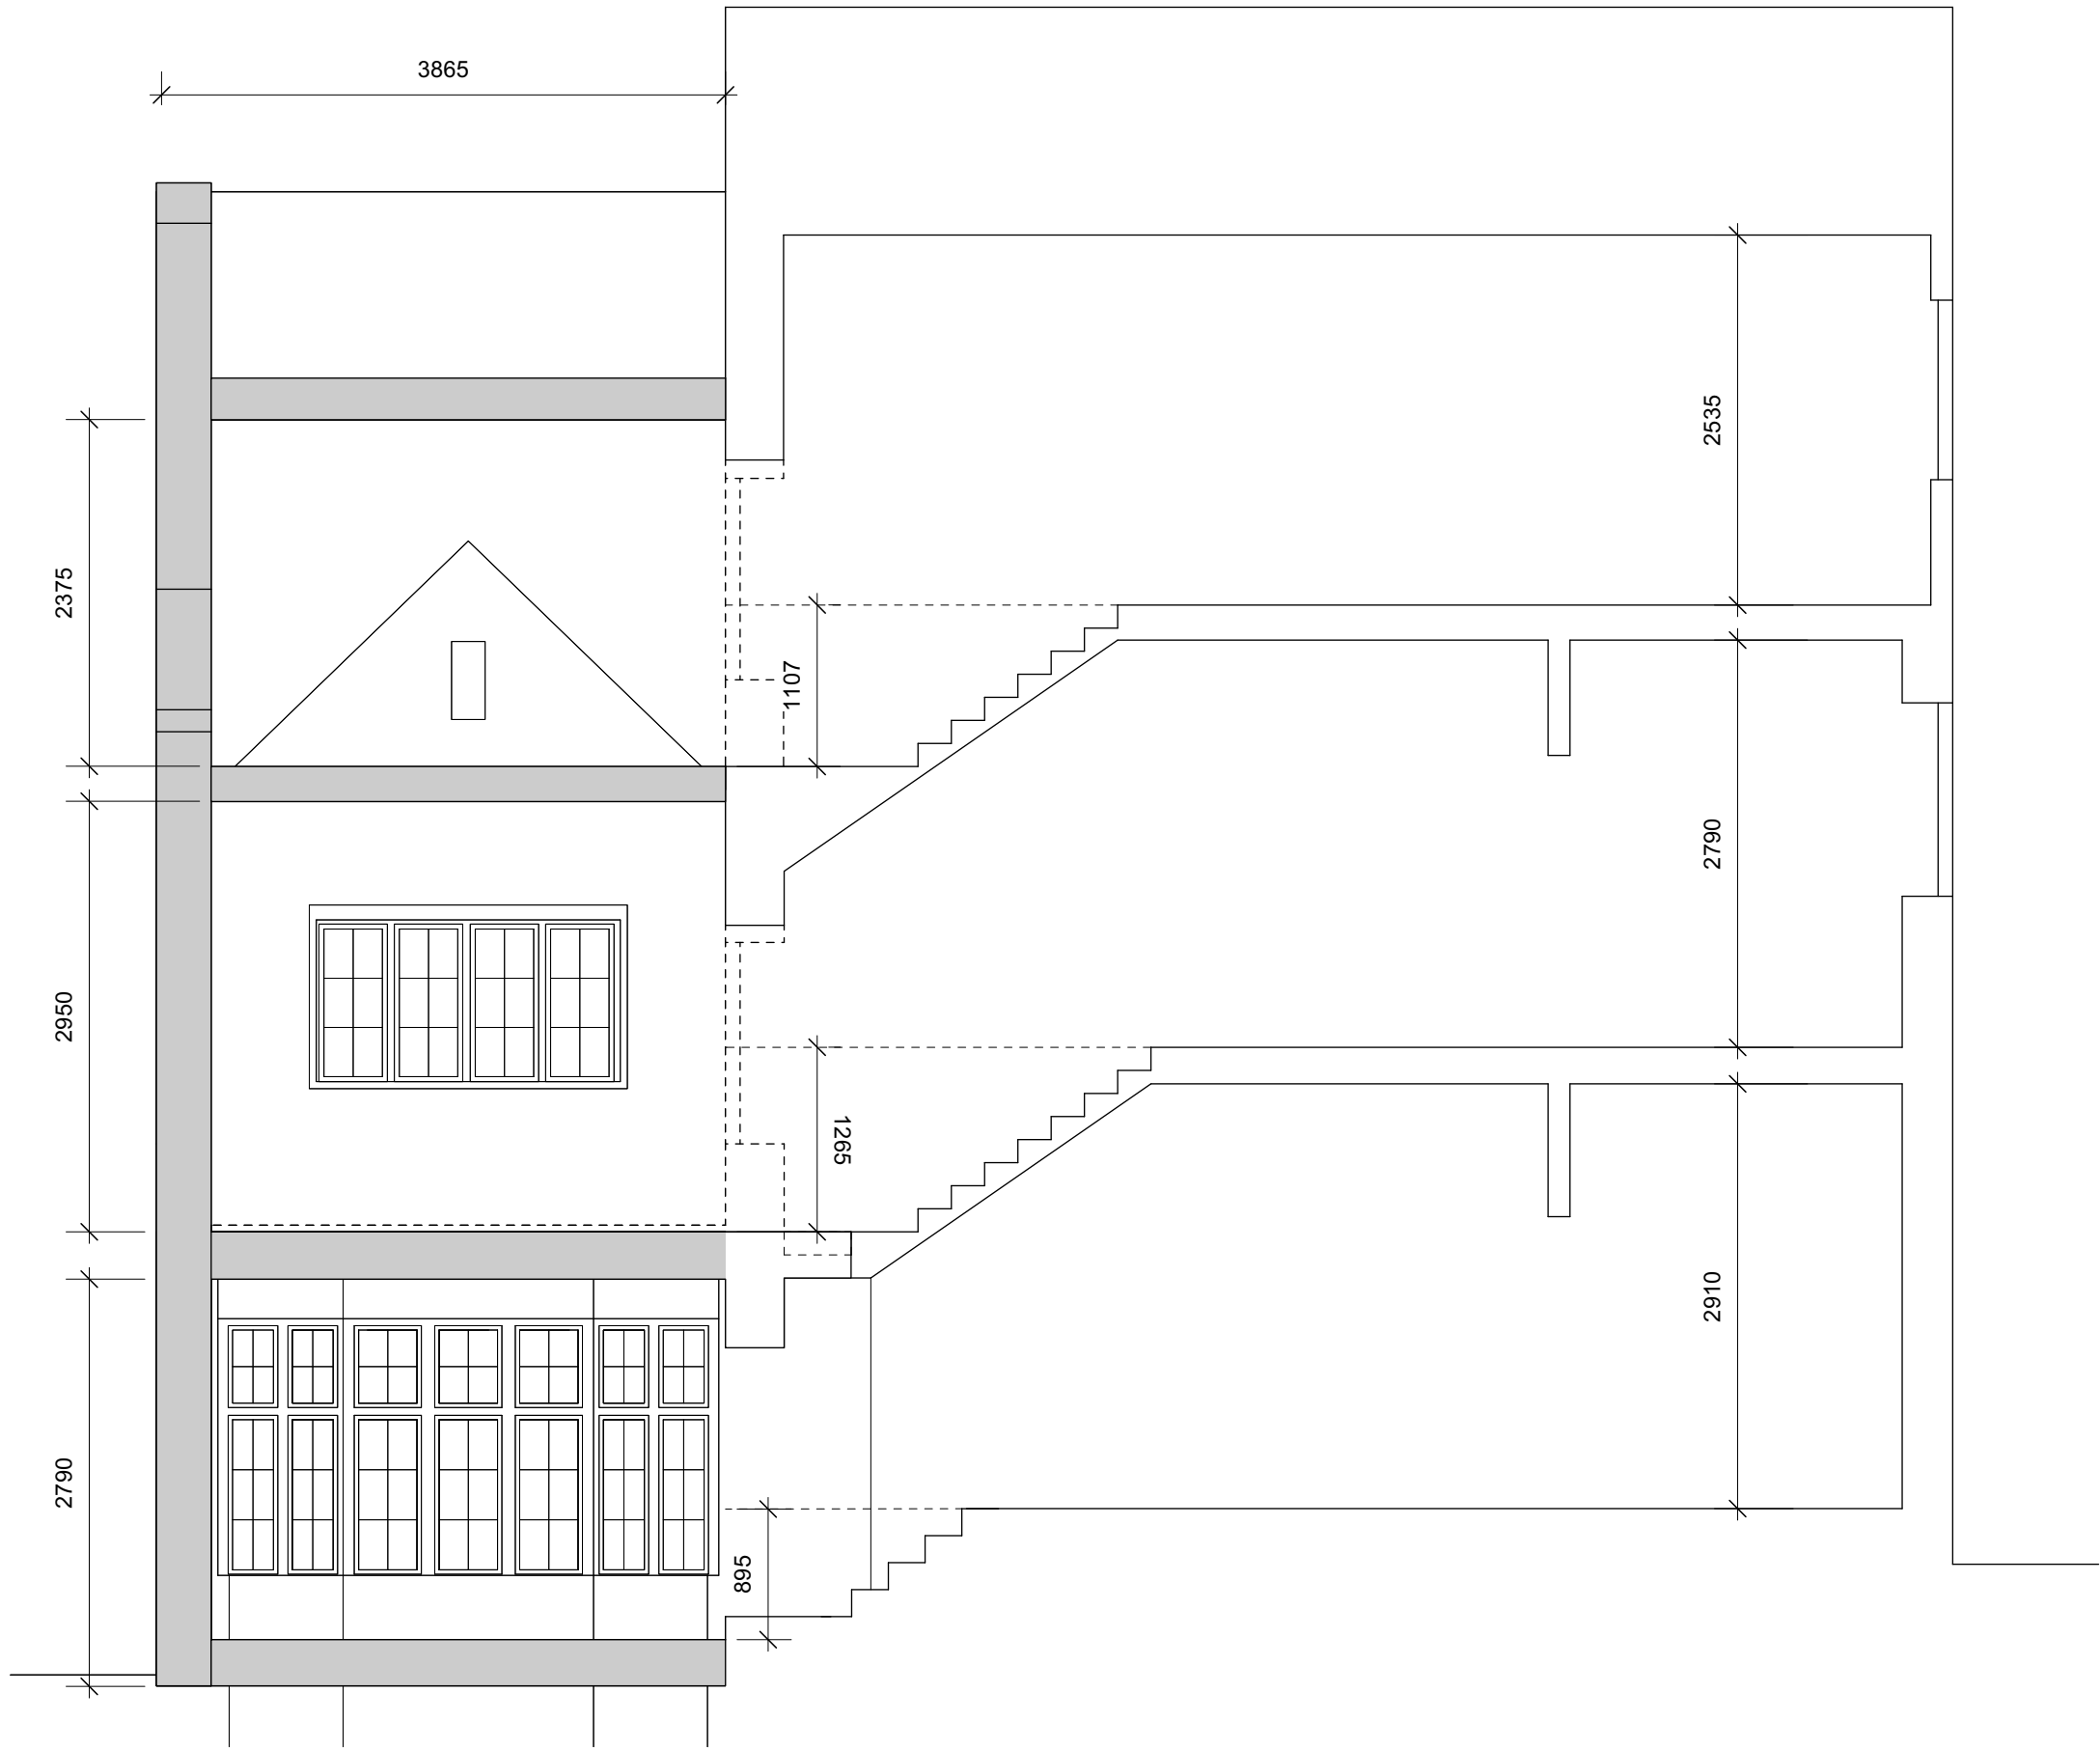

**PROPOSED  
CROSS SECTION**

**HOUSEHOLDER  
PLANNING**

NOTES:

All dimensions must be confirmed on site and verified with the Architect. Any discrepancies on the drawing must be reported to the Architect prior to any works being carried out on site.

Do not scale off drawing.

The copyright of this schedule / drawing remains with the Architect. No part of this schedule / drawing may be reproduced in any form or by any means without the written permission of Nicholas Lee Architects.

Project Title	
Briardale Gardens	
Job No.	Sheet Title
1218	Proposed Cross Section
Stage	Scale
Planning	1:50 @ A3
Drawn By	Date
OL	13.03.2025
Reviewed By	CAD File Name
NL	1218 - Briardale Gardens - AS-001

**nicholas lee architects ltd**

34A Rosslyn Hill, London NW3 1NH  
Tel: 020 7435 9315 [www.nleearchitects.com](http://www.nleearchitects.com)