

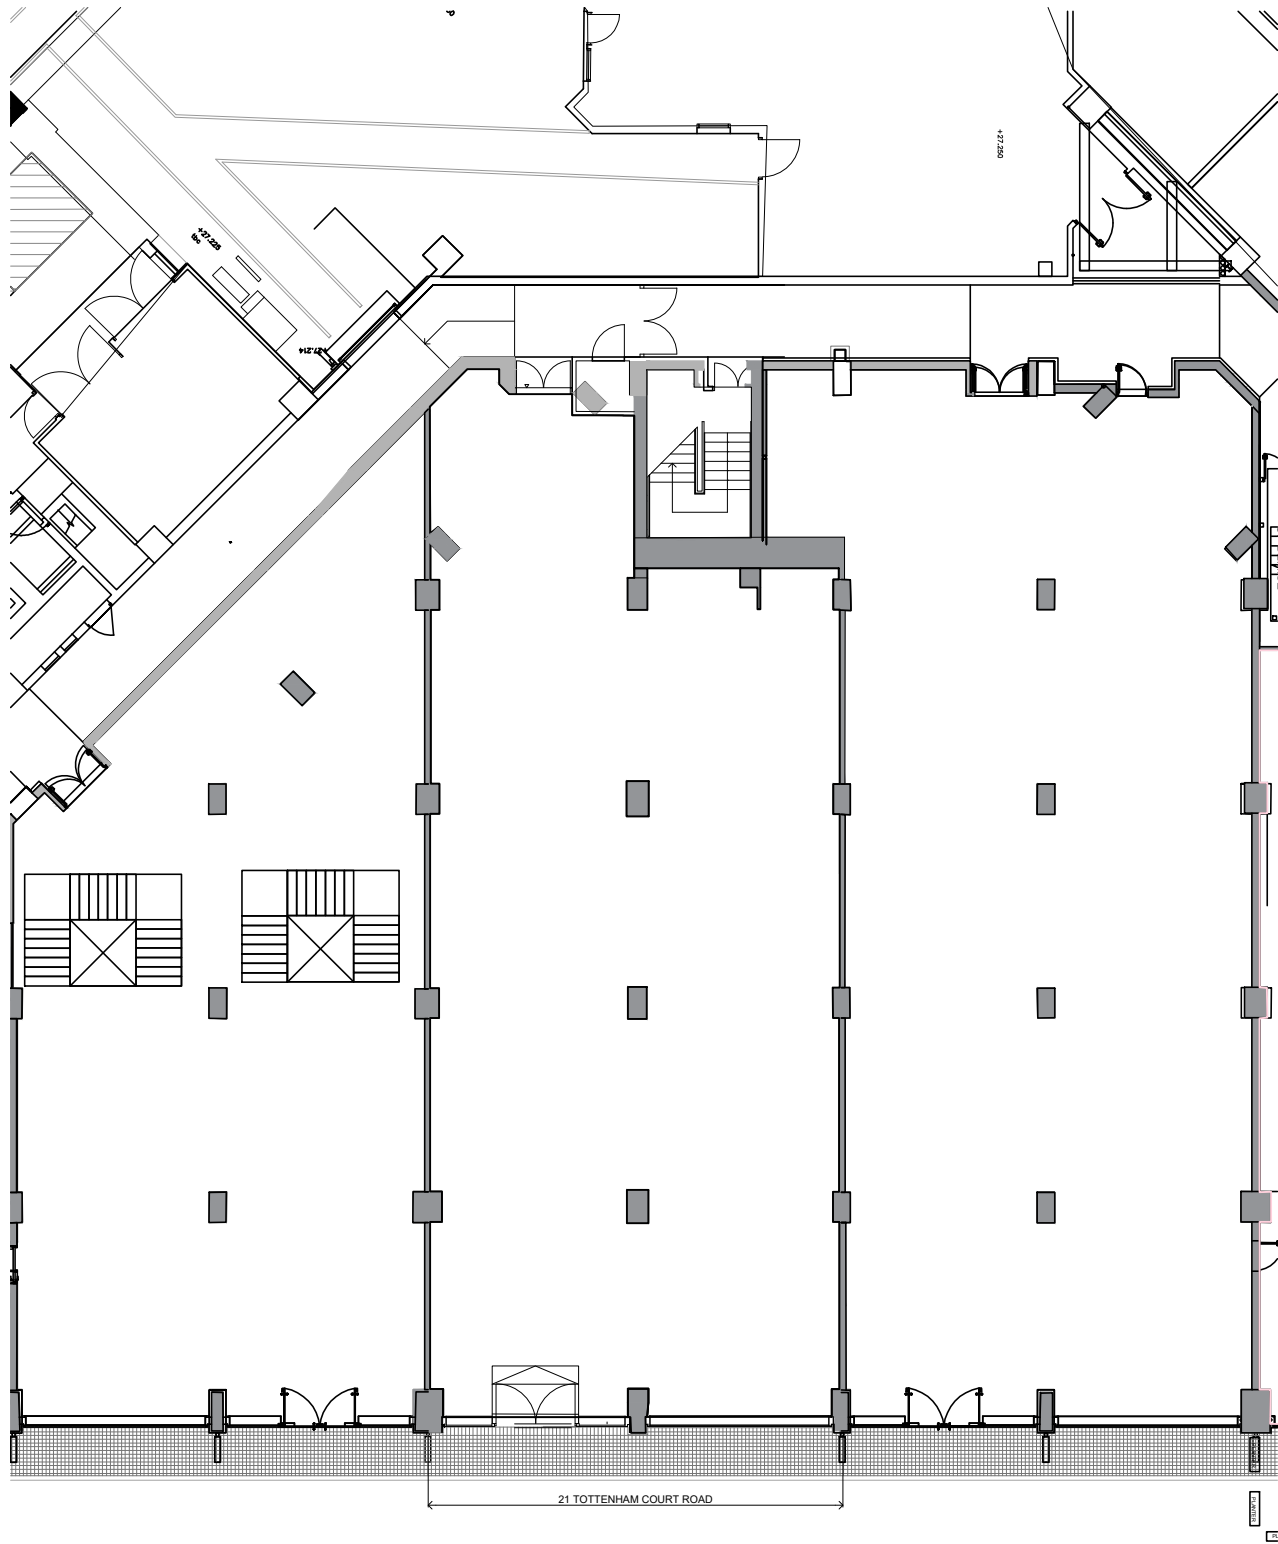


DO NOT SCALE FROM THIS DRAWING - STATED DIMENSIONS REFER.
CONTRACTORS SHALL BE RESPONSIBLE FOR THE CHECKING OF ALL
STATED DIMENSIONS, WITH ANY ANOMALIES BEING IDENTIFIED TO
THE ORIGINATOR PRIOR TO ANY CONSTRUCTION OR FABRICATION
WORKS COMMENCING.

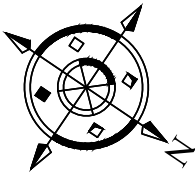

01 EXISTING GROUND FLOOR PLAN
1:200@A3

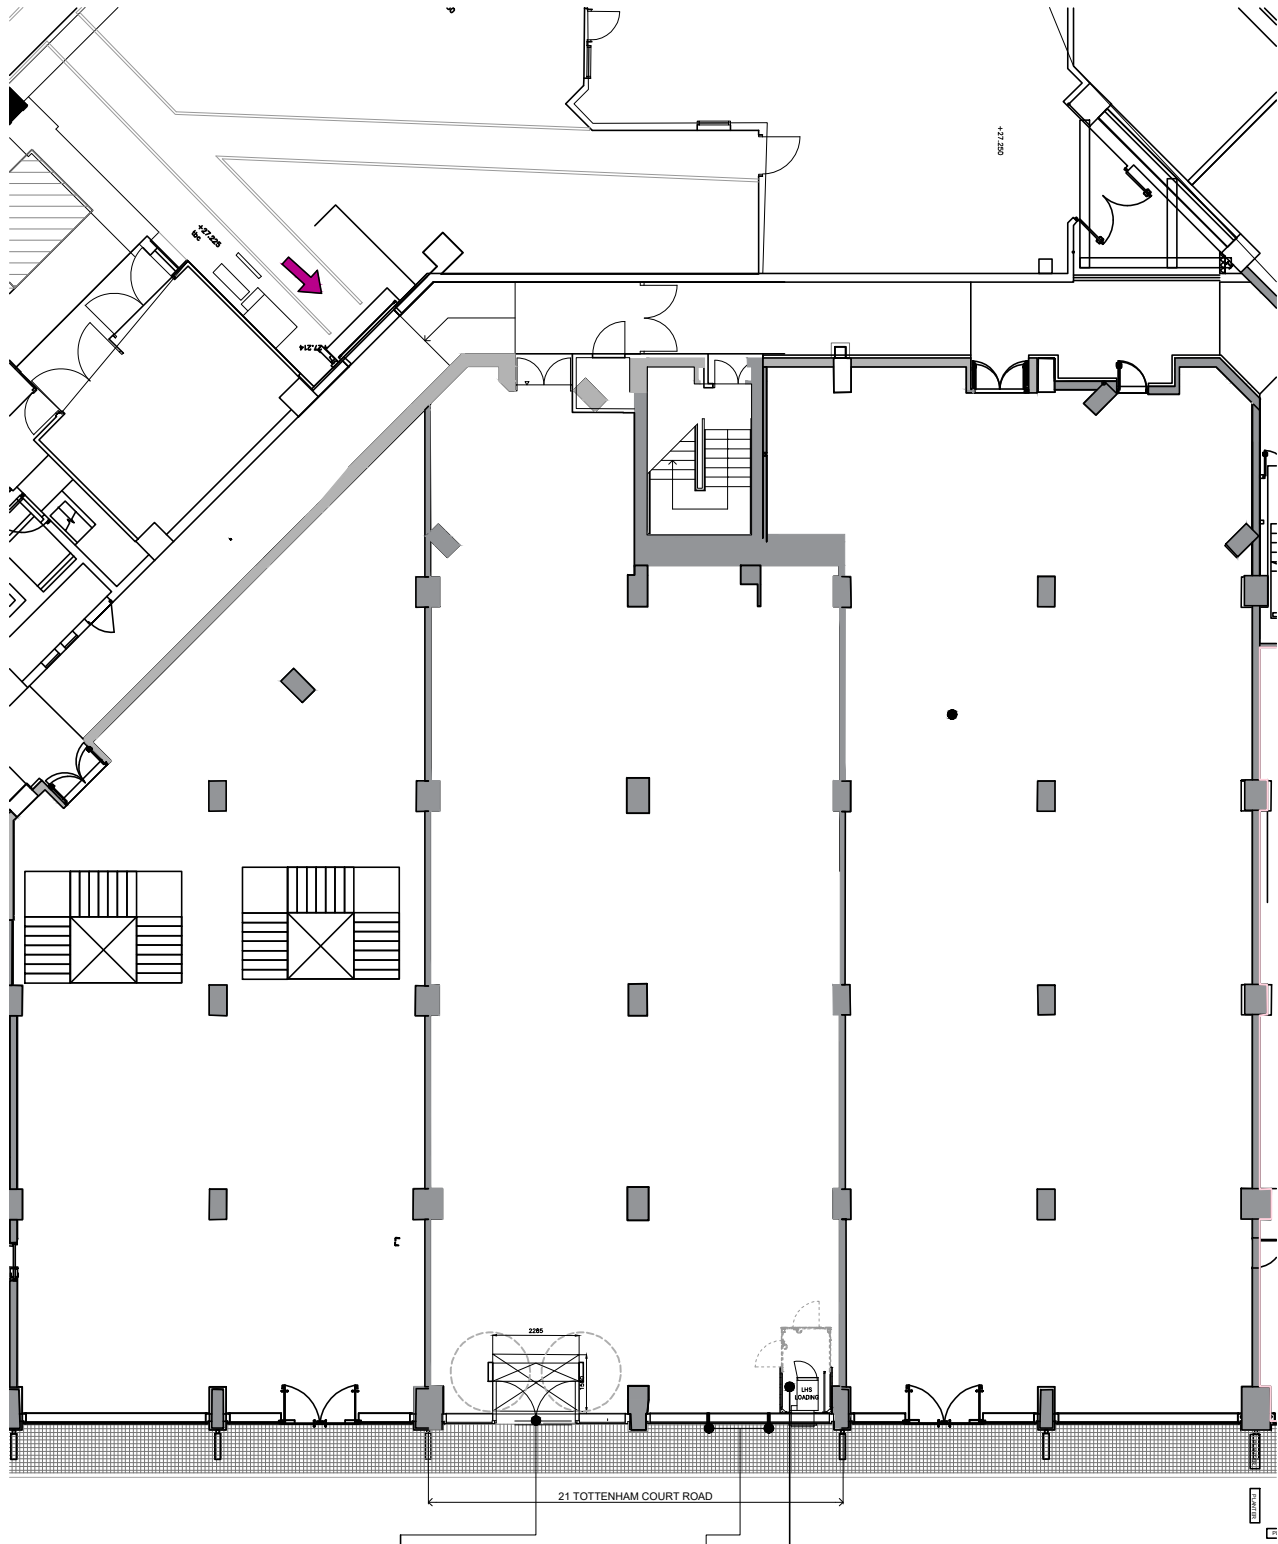

EXISTING INWARD
OPENING DOUBLE DOOR
TO BE AUTOMATED

NEW MULLIONS TO
WINDOW TO MATCH
EXISTING FRAME

PROPOSED ATM

02 PROPOSED GROUND FLOOR PLAN
1:200@A3

-	10.03.2025	First Issue	JN
Revision	Date	Description	Drawn
architects project managers cost consultants 2nd Floor 13 Swan Yard Islington, London N1 1SD T:0203 637 8980			
jla			
Status			
PLANNING			
Client			
Sainsbury's			
Project Title			
SAINSBURY'S LOCAL 21 TOTTENHAM COURT ROAD LONDON, W1T 1BJ			
Drawing Title			
EXISTING & PROPOSED GROUND FLOOR SITE REF: - 199980			
Project Number		Drawing Number	
P_199980		P-110	
Drawn		Revision	
JN		-	
Checked	Scale	Date	
VA	AS SHOWN@A3	10.03.2025	
The content of this drawing is the property of JLA Limited and may not be copied in whole or part without formal consent.			