
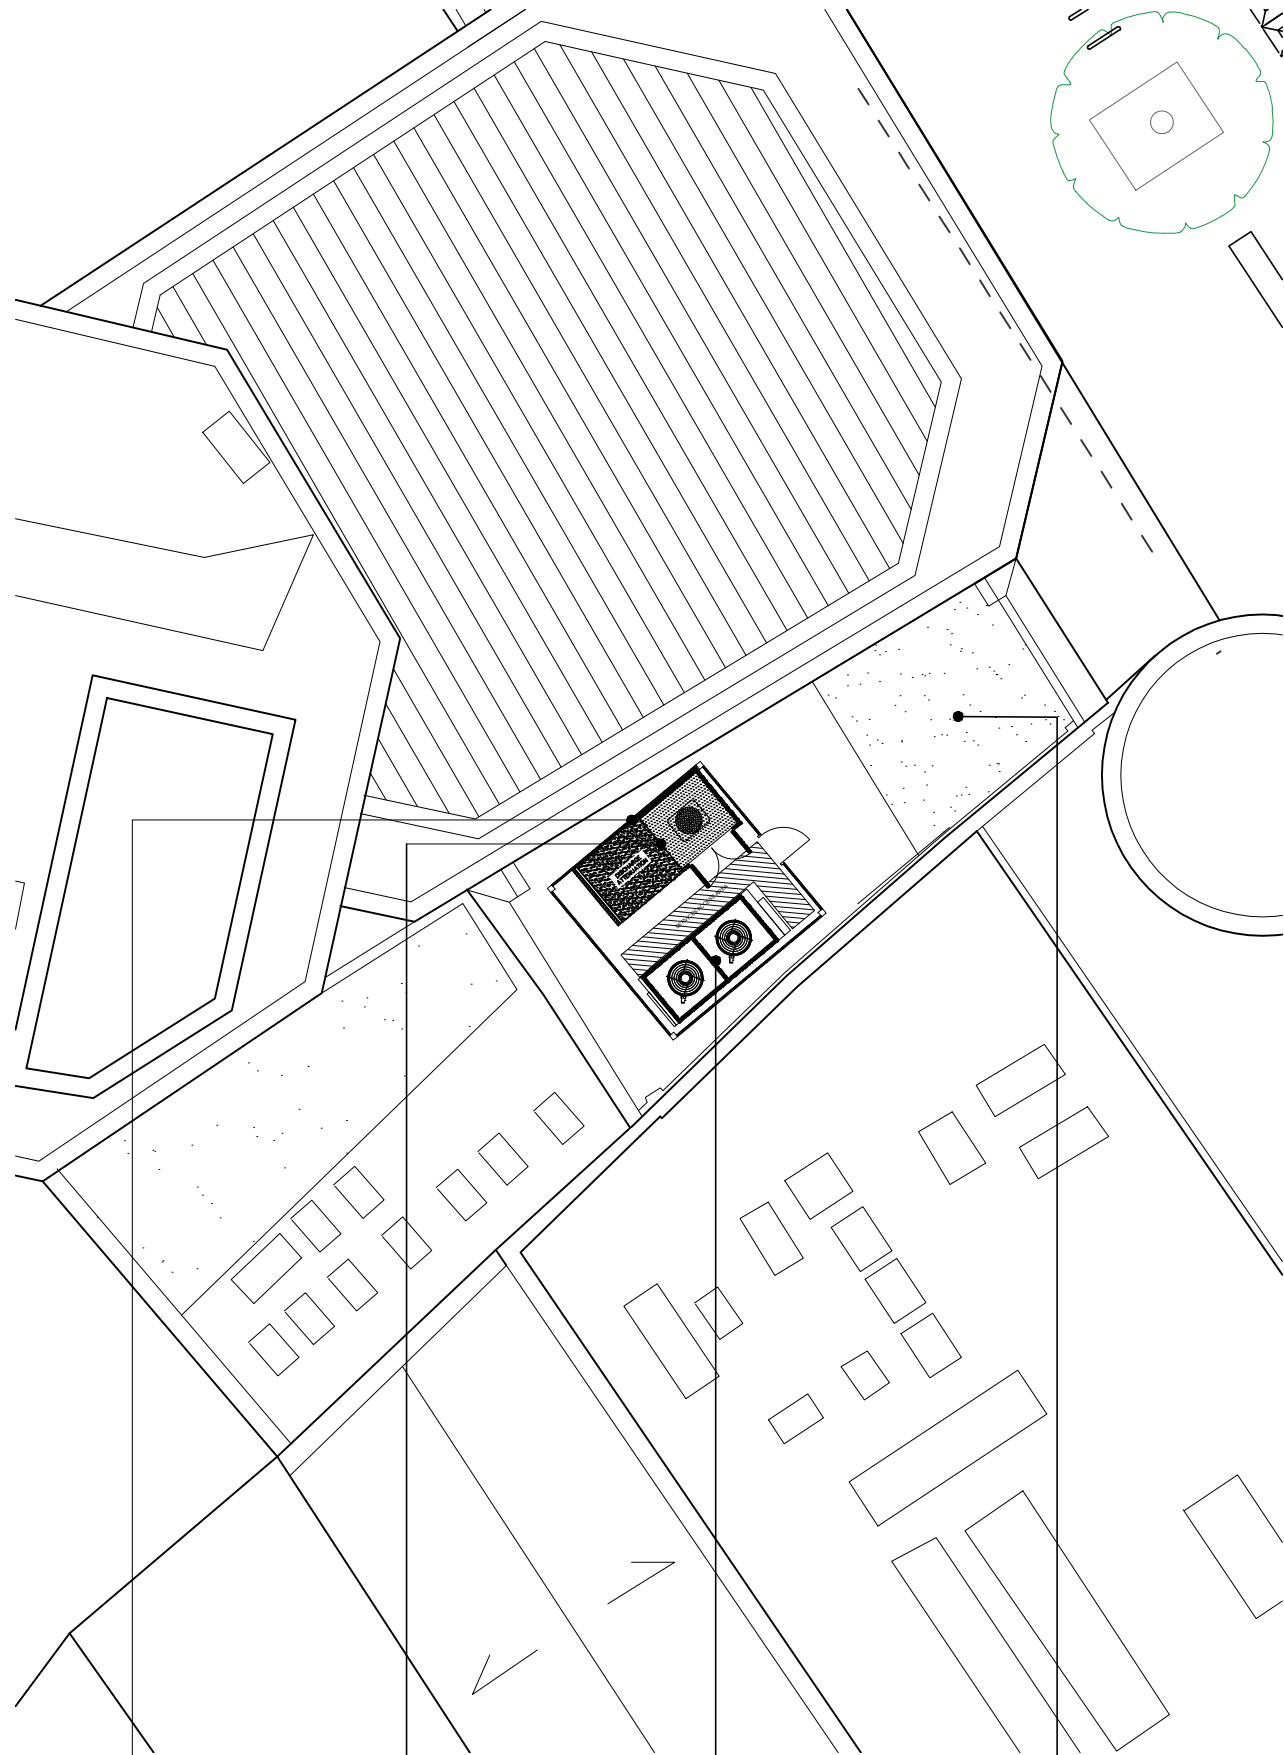
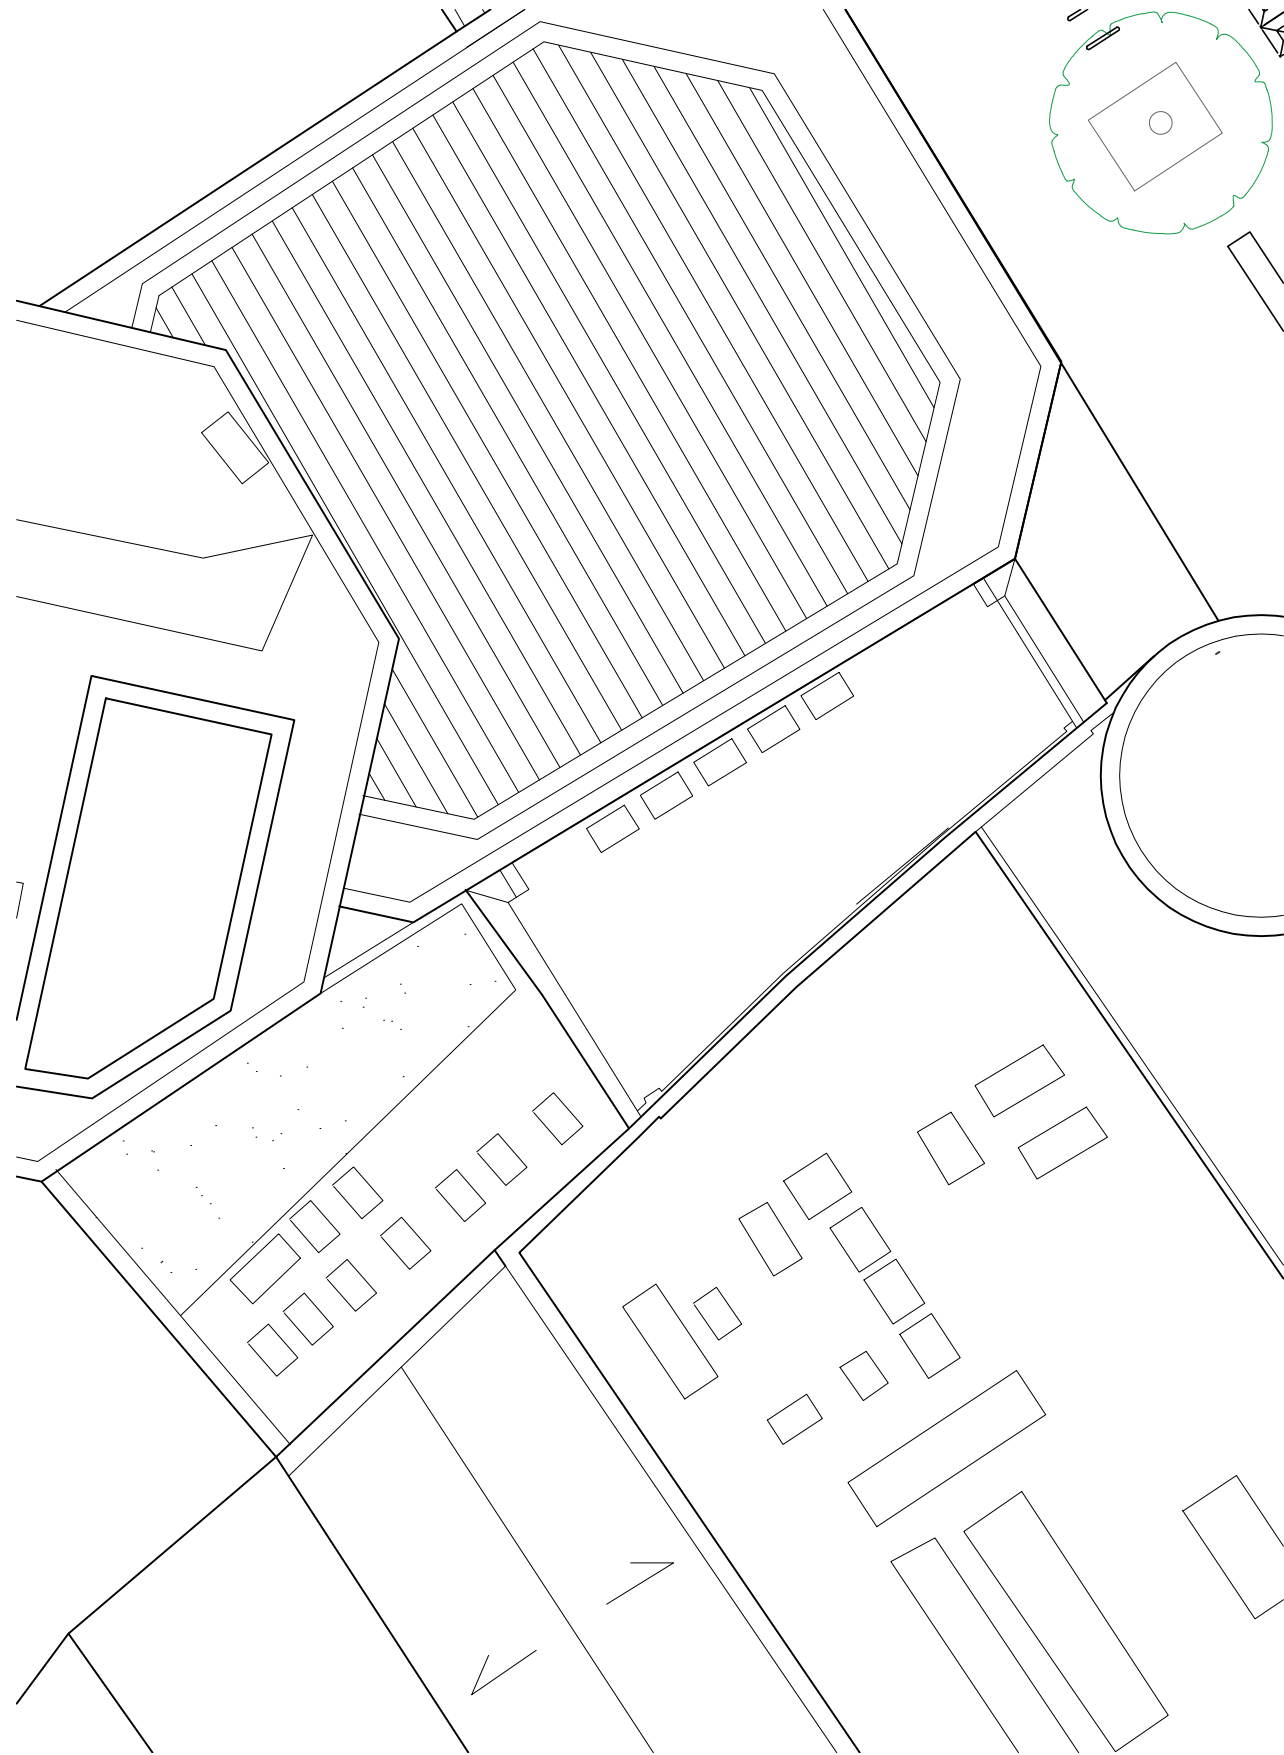


DO NOT SCALE FROM THIS DRAWING - STATED DIMENSIONS REFER.
CONTRACTORS SHALL BE RESPONSIBLE FOR THE CHECKING OF ALL
STATED DIMENSIONS, WITH ANY ANOMALIES BEING IDENTIFIED TO
THE ORIGINATOR PRIOR TO ANY CONSTRUCTION OR FABRICATION
WORKS COMMENCING.

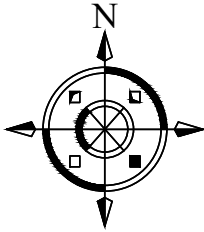

**TIMBER HIT & MISS
FENCE TO PLANT AREA
2.4M HIGH.**

**PROPOSED AIR
CONDITIONING UNIT IN
ACOUSTIC ENCLOSURE**

**PROPOSED TWO FAN
CONDENSER UNIT**

**PROPOSED GEEN
ROOF AND PLANTING
TO OBSCURE PLANT
FROM TOTTENHAM
COURT ROAD**

01 EXISTING ROOF PLAN
1:200@A3

02 PROPOSED ROOF PLAN
1:200@A3

-	11.03.2025	First Issue	JN
Revision	Date	Description	Drawn
architects project managers cost consultants 2nd Floor 13 Swan Yard Islington, London N1 1SD T:0203 637 8980			
Status			
PLANNING			
Client			
Project Title			
SAINSBURY'S LOCAL 21 TOTTENHAM COURT ROAD LONDON, W1T 1BJ			
Drawing Title			
EXISTING & PROPOSED ROOF PLAN SITE REF: - 199980			
Project Number		Drawing Number	Revision
P_199980		P-111	-
Drawn	Checked	Scale	Date
JN	VA	AS SHOWN@A3	10.03.2025
The content of this drawing is the property of JLA Limited and may not be copied in whole or part without formal consent.			