


01 EXISTING NORTH EAST ELEVATION
1:100@A3



02 PROPOSED NORTH EAST ELEVATION
1:100@A3

DO NOT SCALE FROM THIS DRAWING - STATED DIMENSIONS REFER.
CONTRACTORS SHALL BE RESPONSIBLE FOR THE CHECKING OF ALL
STATED DIMENSIONS, WITH ANY ANOMALIES BEING IDENTIFIED TO
THE ORIGINATOR PRIOR TO ANY CONSTRUCTION OR FABRICATION
WORKS COMMENCING.

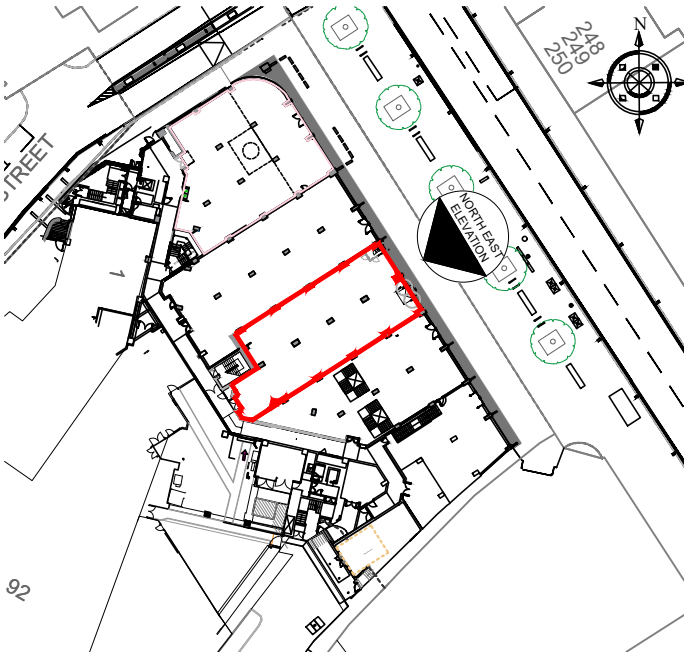

ELEVATION KEY PLAN (NTS)



-	11.03.2025	First Issue	JN
Revision	Date	Description	Drawn
architects project managers cost consultants 2nd Floor 13 Swan Yard Islington, London N1 1SD T:0203 637 8980			
Status PLANNING			
Client 			
Project Title SAINSBURY'S LOCAL 21 TOTTENHAM COURT ROAD LONDON, W1T 1BJ			
Drawing Title EXISTING AND PROPOSED NORTH EAST ELEVATION SITE REF: - 199980			
Project Number P_199980		Drawing Number P-211	Revision -
Drawn JN	Checked VA	Scale AS SHOWN@A3	Date 11.03.2025
The content of this drawing is the property of JLA Limited and may not be copied in whole or part without formal consent.			