


Existing Floor Plan

## EXISTING FIRST FLOOR AND FIRST MEZZANINE PLAN

Scale 1:100 @ A0


20 25 M

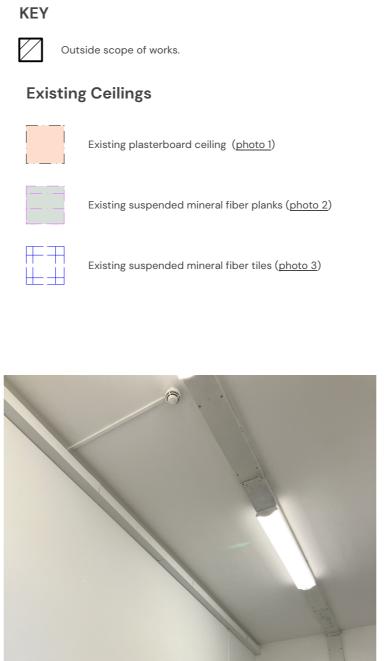


<u>PHOTO 1</u>





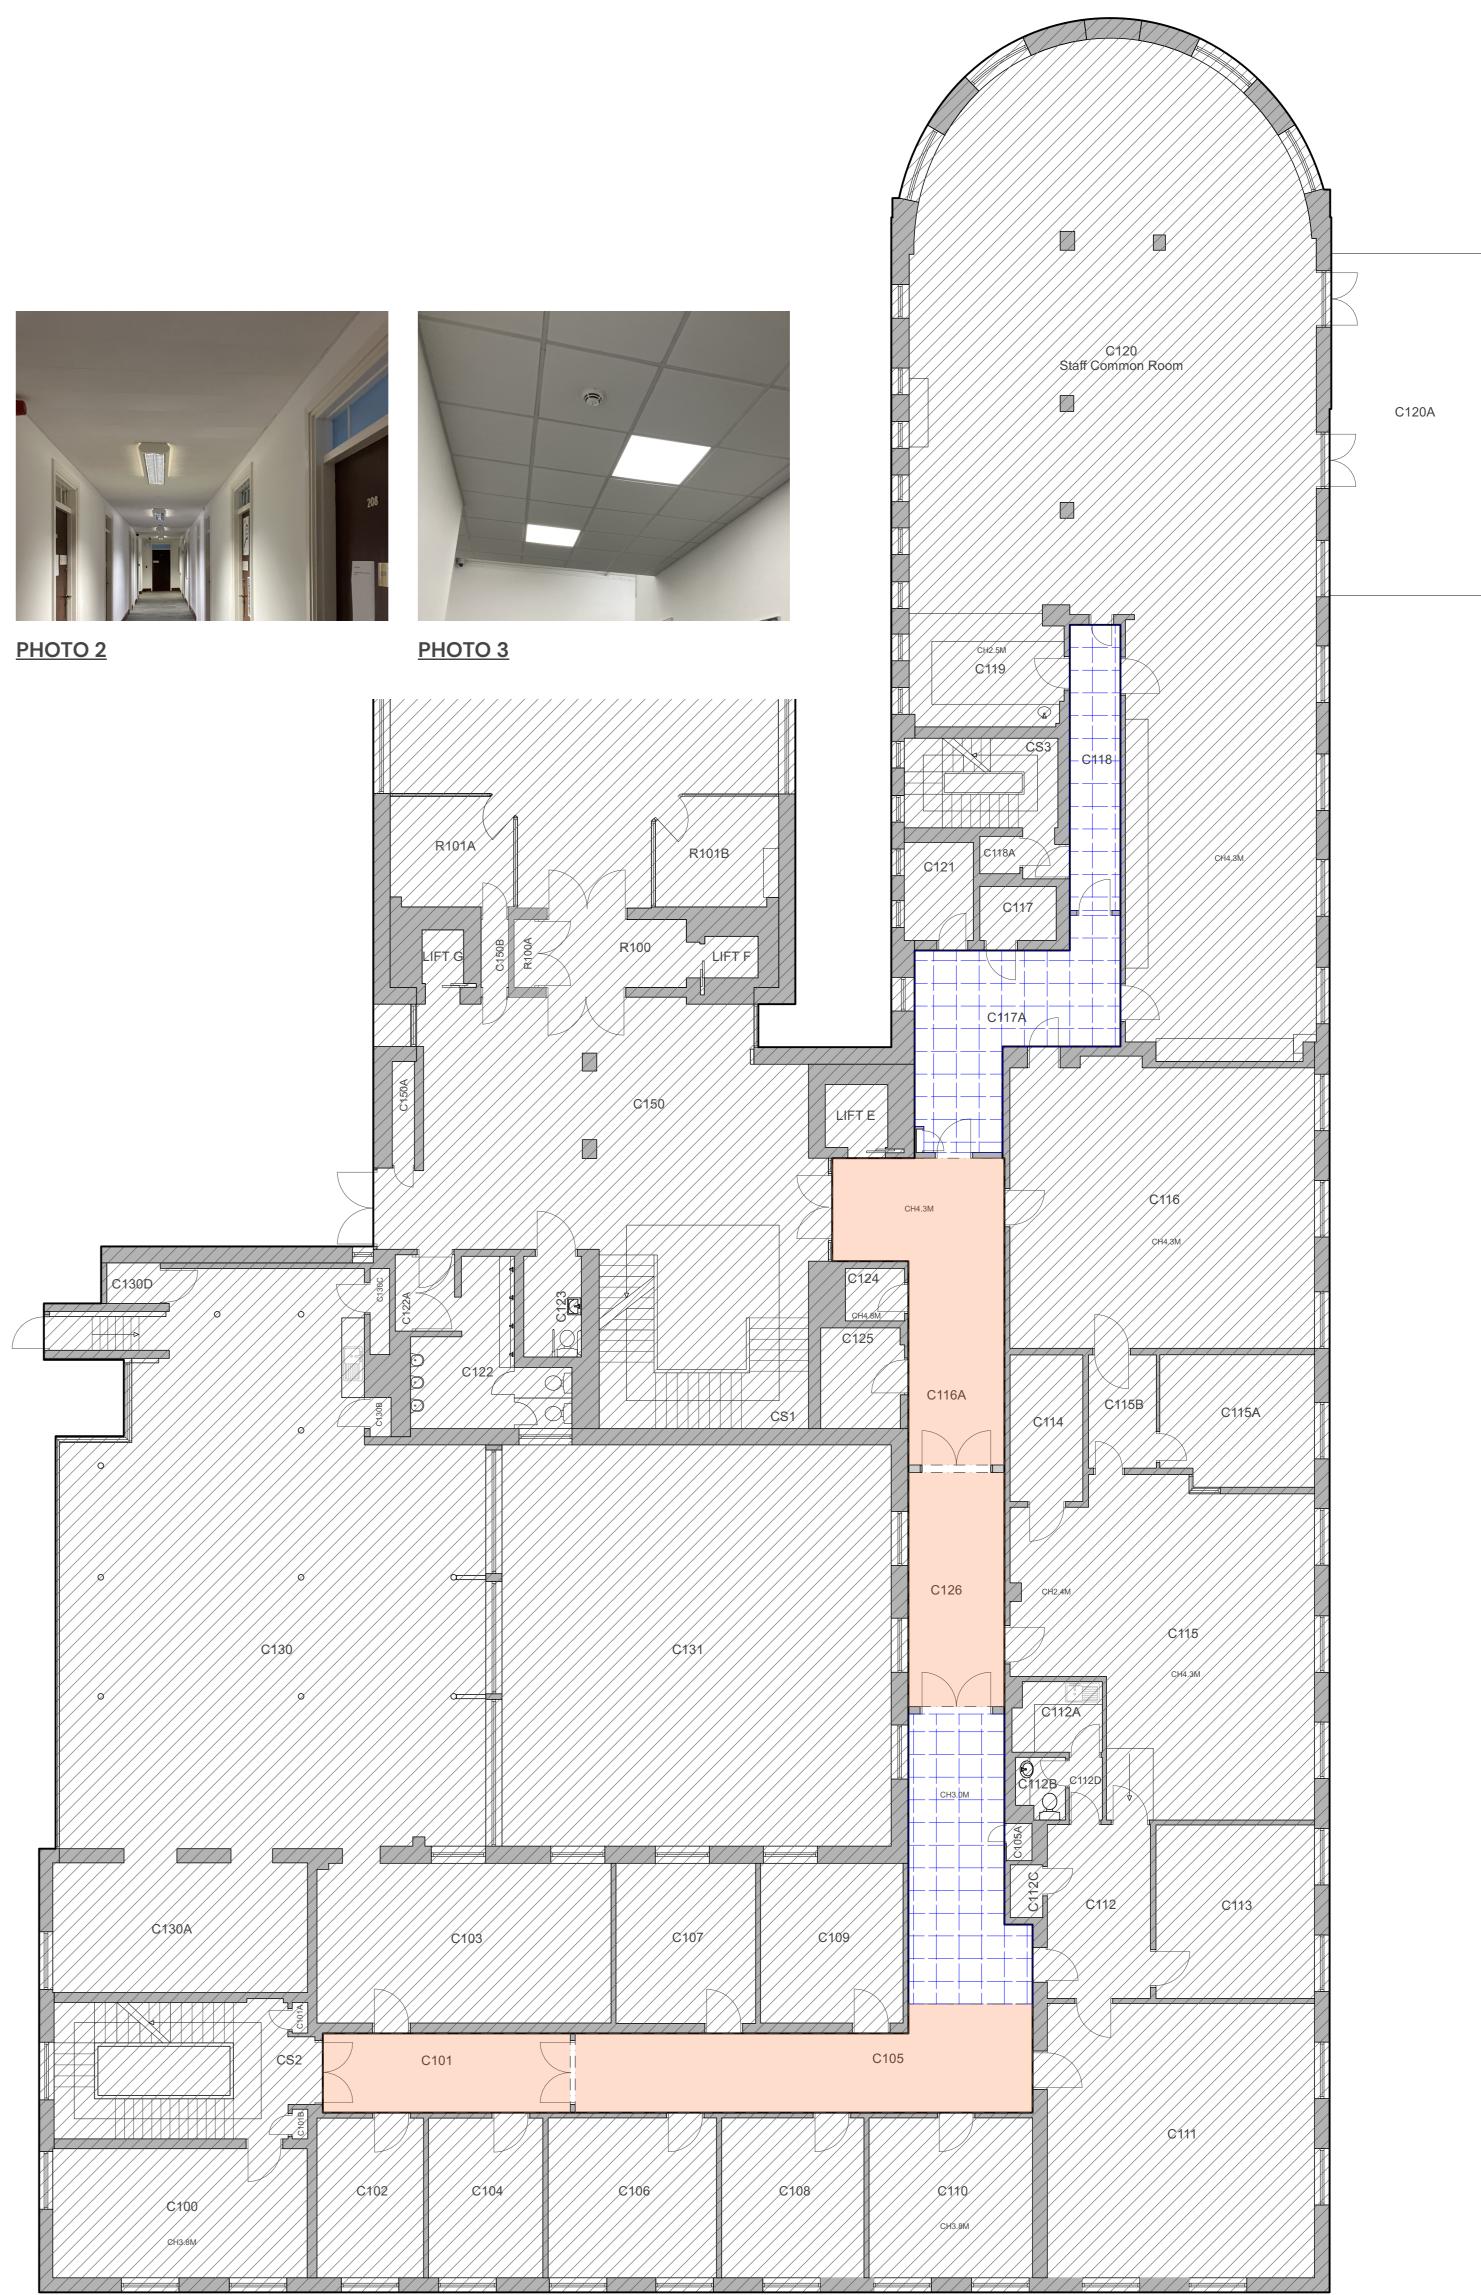

Existing Ceiling Plan

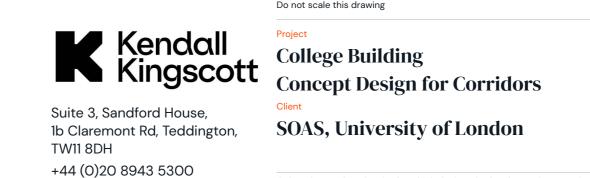

<b>Kendall</b> <b>Kingscott</b> Suite 3, Sandford House,	Do not scale this drawing		PO320/03/2025MLJWSTAGE 1 - Issued to Listed Building ConsentPO207/03/2025MLJWListed Building Consent Application.PO115/01/2025MLJWSTAGE 0 - Scope of works for client approvalRevDateByApNote	
	Project College Building Concept Design for Corridors Client	DateDrawnPurpose/Status19/12/2024MLPLANNINGScaleCheckedPaper Size1:100JWISO AO	Drawing Title Existing First and First Mezzanine Floor Plan Project Number/Drawing Number	Revision
1b Claremont Rd, Teddington, TW11 8DH +44 (0)20 8943 5300 www.kendallkingscott.co.uk	SOAS, University of London Only to be used on the site for which designed. The electronic transmission of or The production of amended or updated information from the said designs/inform	· · · · · · · · · · · · · · · · · · ·	240153-1200 Check all dimensions and levels on site at the User's risk and Kendall Kingscott Ltd. will have no liability for any errors or inaccuracies arisin dall Kingscott Ltd. shall have no responsibility in respect thereof whatsoever.	PO3 © Copyrigh g therefrom.