





Scope Of Works Notes


 Outside scope of works.


Proposed demolition

 Take off existing door, including ironmongery, lining/frame, architrave, overpanels and clear all materials arising from site.


 Take down suspended ceiling within room & clear from site. Allow to remove acoustic insulation above ceiling where necessary as specification.

 Take up existing floor finish within room & clear from site.

 Remove all ablution FFE, including sinks, taps and all other associated components and clear from site as specification. Remove or cap off all services as required, make good retained surfaces and leave ready for new work.

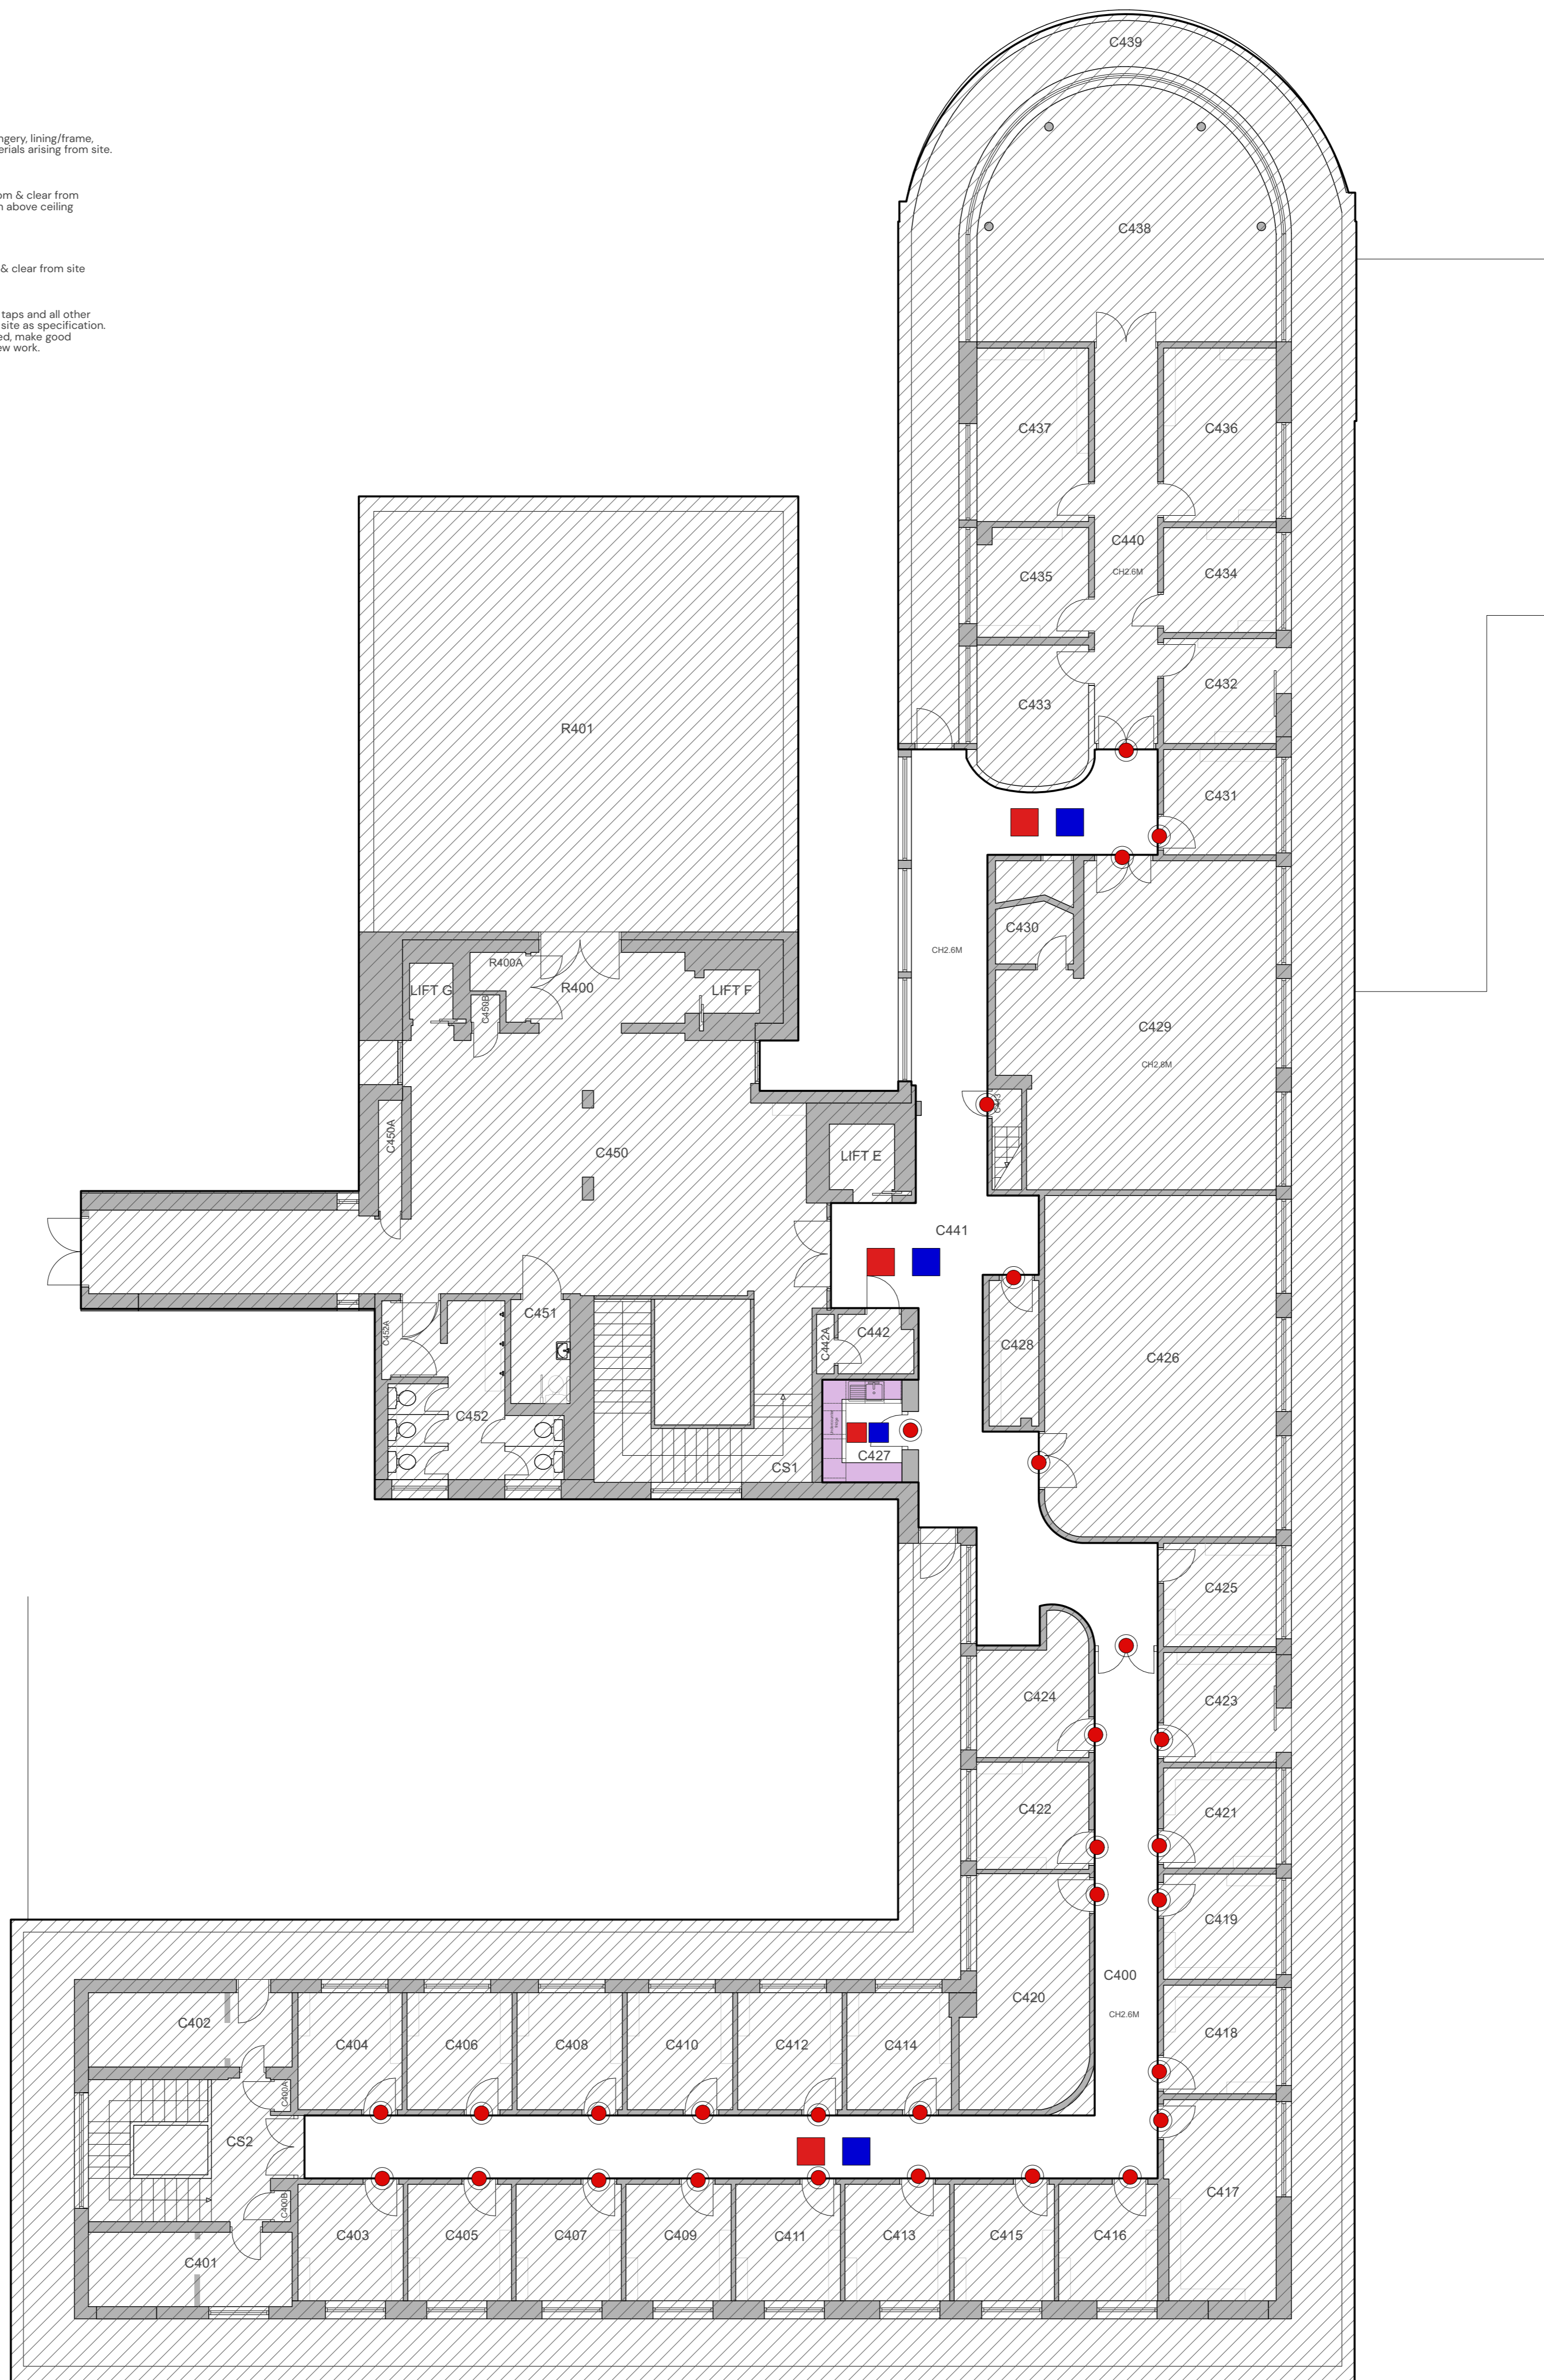

EXISTING FOURTH FLOOR PLAN

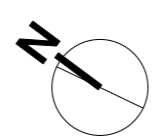

Suite 3, Sandford House,
1b Claremont Rd, Teddington,
TW11 8DH
+44 (0)20 8943 5300
www.kendallkingscott.co.uk

Do not scale this drawing

Project
College Building
Concept Design for Corridors

Client
SOAS, University of London

Date	Drawn	Purpose/Status
19/12/2024	ML	PLANNING
Scale	Checked	Paper Size
1:100	JW	ISO A1
Filename	240153 SOAS Concept Design for Corridors_A1.rvt	

PO2 20/03/2025 ML JW STAGE 1 - Issued to Listed Building Consent
PO1 07/03/2025 ML JW Listed Building Consent Application.

Drawing Title
D&A - Existing Fourth Floor Plan

Project Number/Drawing Number
240153-1603

Revision
P02

Only to be used on the site for which designed. The electronic transmission of design/information contained in this drawing is carried out entirely at the User's risk and Kendall Kingscott Ltd. will have no liability for any errors or inaccuracies arising therefrom. The production of amended or updated information from the said design/information by the User is entirely the responsibility of the User and Kendall Kingscott Ltd shall have no responsibility in respect thereof whatsoever.