

**General notes:**

This is a 'planning' level of detail drawing. It must not be used for any other purpose and is subject to further detailed design. All dimensions subject to confirmation/checks on site.

**Legend:**

	Structure retained
	Structure removed
	New structure
	Line of indicative structure above
	Outline of surface above
	Area restricted to max 1.8m ceiling


**GENERAL NOTES**

This drawing has been prepared from survey information prepared by others and is for information purposes only. Do not scale from drawing, use figured dimension only. All dimensions must be checked on site prior to commencement of work. Report any discrepancies to the architect. This drawing is to be read in conjunction with all other issued information, including architect's and structural engineer's drawings and specifications. Copyright of Allen Architects Ltd.

<b>DRAWING ISSUE</b>	<b>DRAWING TITLE</b>
PLANNING	Proposed Ground Floor Plan
<b>CLIENT</b>	-
Mrs J Aldridge	
<b>PROJECT TITLE</b>	
Top Floor Flat	
27 Belsize Square, London	
NW3 4HU	
<b>SCALE</b>	<b>DRAWN</b>
1:50@A3	JMA
<b>DATE</b>	<b>CHECKED</b>
29.07.2024	JMA
<b>DWG NO.</b>	<b>REVISION</b>
064A_310	A

allen architects

e: info@allen-architects.co.uk

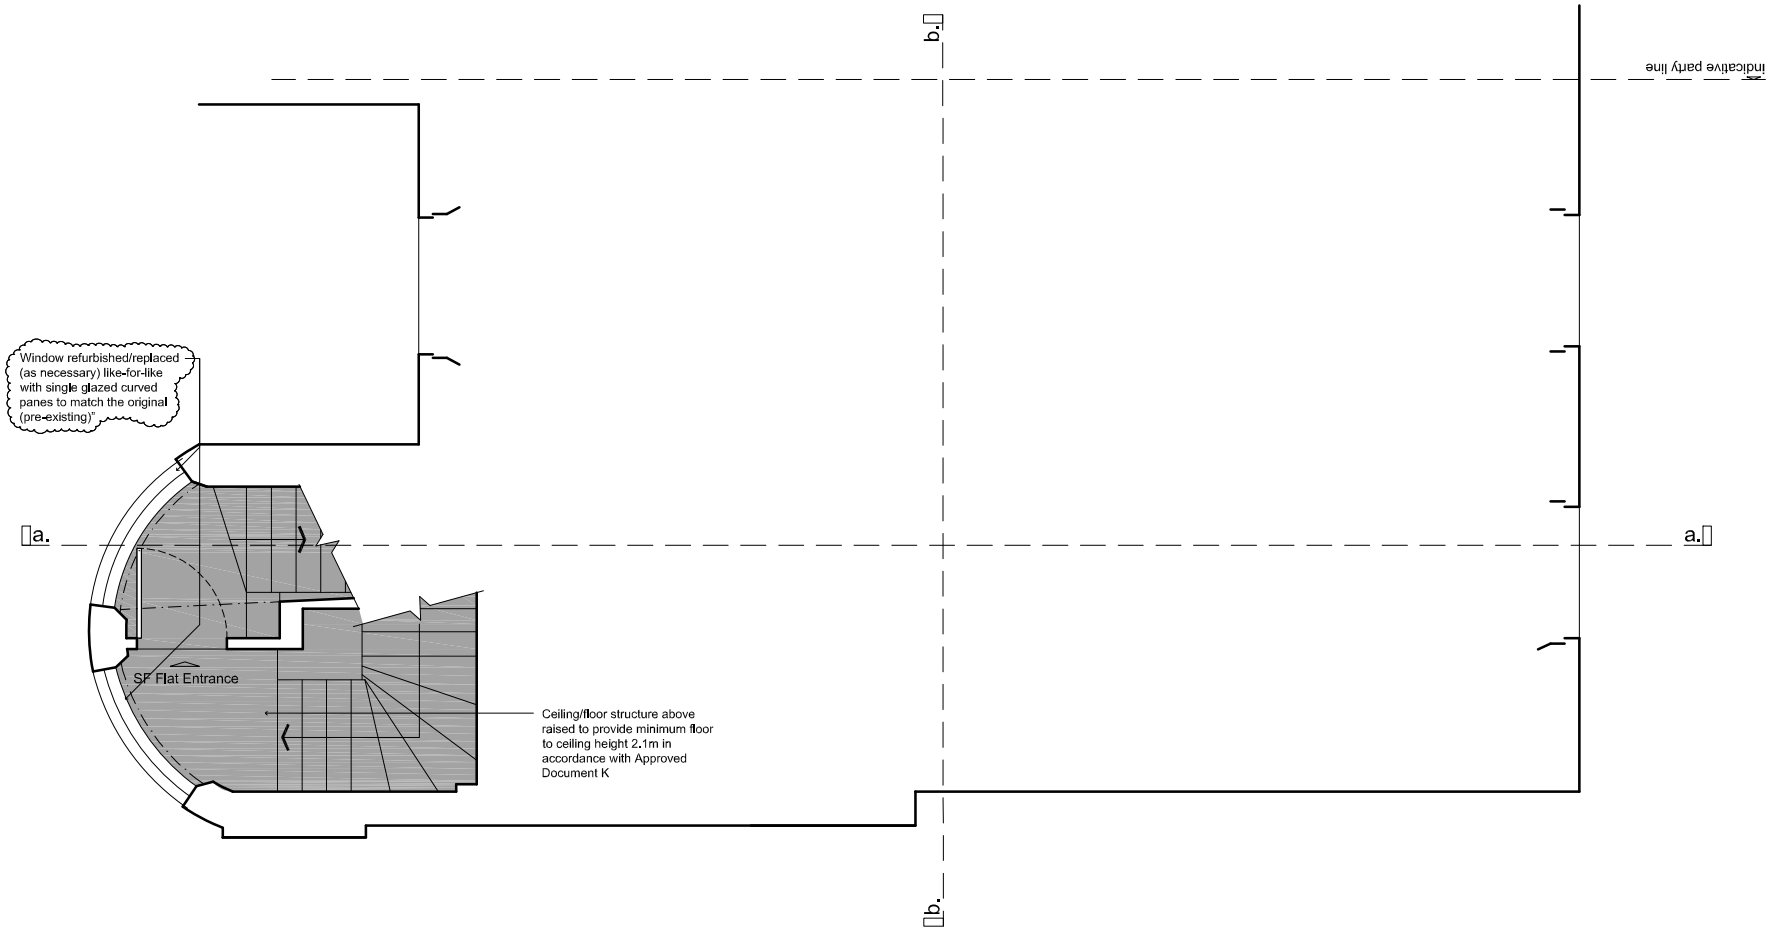

**PROPOSED FIRST FLOOR PLAN**  
SCALE: 1:50@A3

0.0 0.5 1.0 1.5 2.0 3.0 4.0 5.0

REV	DATE	NOTE
A	28.10.2024	Refer to "Revision Clouds"

**GENERAL NOTES**

This drawing has been prepared from survey information prepared by others and is for information purposes only. Do not scale from drawing, use figured dimension only. All dimensions must be checked on site prior to commencement of work. Report any discrepancies to the architect. This drawing is to be read in conjunction with all other issued information, including architects and structural engineer's drawings and specifications. Copyright of Allen Architects Ltd.

DRAWING ISSUE
PLANNING

CLIENT
Mrs J Aldridge

PROJECT TITLE
Top Floor Flat
27 Belsize Square, London
NW3 4HU

DRAWING TITLE
Proposed First Floor Plan

SCALE	DRAWN
1:50@A3	JMA

DATE	CHECKED
29.07.2024	JMA

DWG NO.	REVISION
064A_311	A

**General notes:**

This is a 'planning' level of detail drawing. It must not be used for any other purpose and is subject to further detailed design. All dimensions subject to confirmation/checks on site.


**Legend:**

	Structure retained
	Structure removed
	New structure
	Line of indicative structure above
	Outline of surface above
	Area restricted to max 1.8m ceiling

Allen

architects

e: info@allen-architects.co.uk

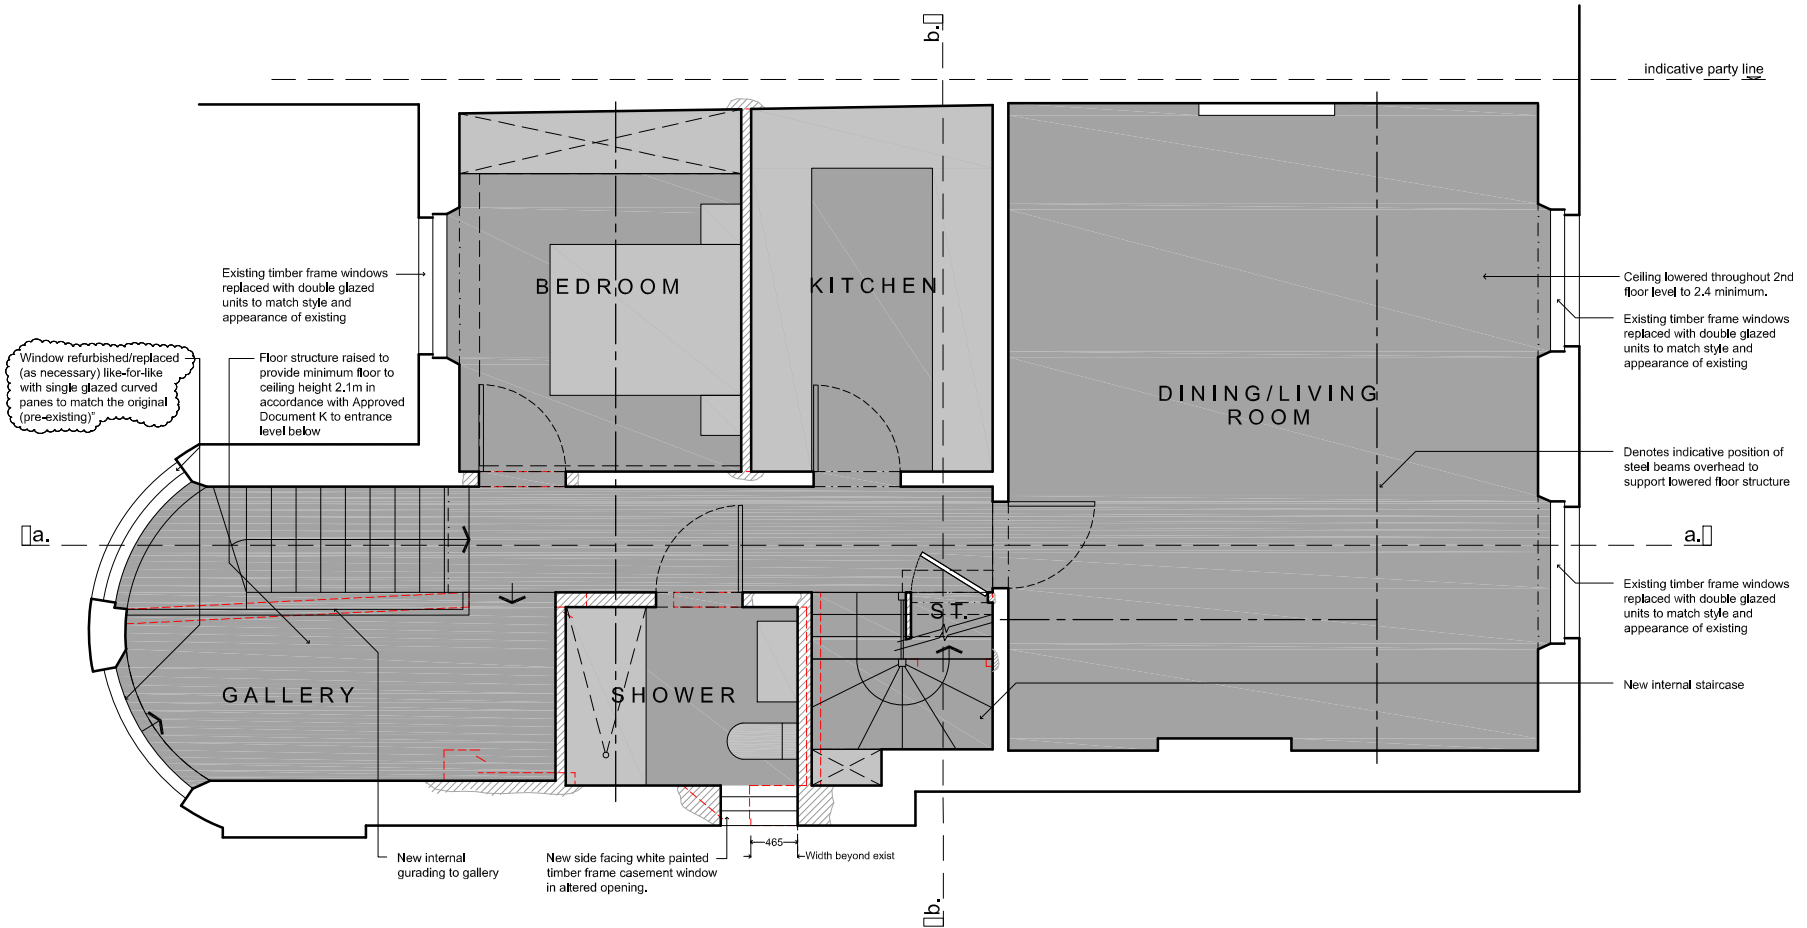

**PROPOSED SECOND FLOOR PLAN**  
**SCALE: 1:50@A3**

REV	DATE	NOTE
A	28.10.2024	Refer to "Revision Clouds"

**GENERAL NOTES**  
This drawing has been prepared from survey information prepared by others and is for information purposes only. Do not scale from drawing, use figured dimension only. All dimensions must be checked on site prior to commencement of work. Report any discrepancies to the architect. This drawing is to be read in conjunction with all other issued information, including architect's and structural engineer's drawings and specifications. Copyright of Allen Architects Ltd.

**DRAWING ISSUE**  
PLANNING  
CLIENT  
Mrs J Aldridge  
PROJECT TITLE  
Top Floor Flat  
27 Belsize Square, London  
NW3 4HU

**DRAWING TITLE**  
Proposed Second Floor Plan  
SCALE  
1:50@A3  
DATE  
29.07.2024  
DWG NO.  
064A\_312

**DRAWN**  
JMA  
**CHECKED**  
JMA  
**REVISION**  
A



**Allen**  
**architects**  
e: info@allen-architects.co.uk

**General notes:**

This is a 'planning' level of detail drawing. It must not be used for any other purpose and is subject to further detailed design. All dimensions subject to confirmation/checks on site.

**Legend:**



	Structure retained
	Structure removed
	New structure
	Line of indicative structure above
	Outline of surface above
	Area restricted to max 1.8m ceiling

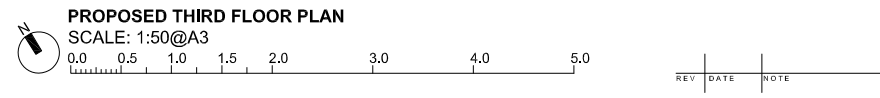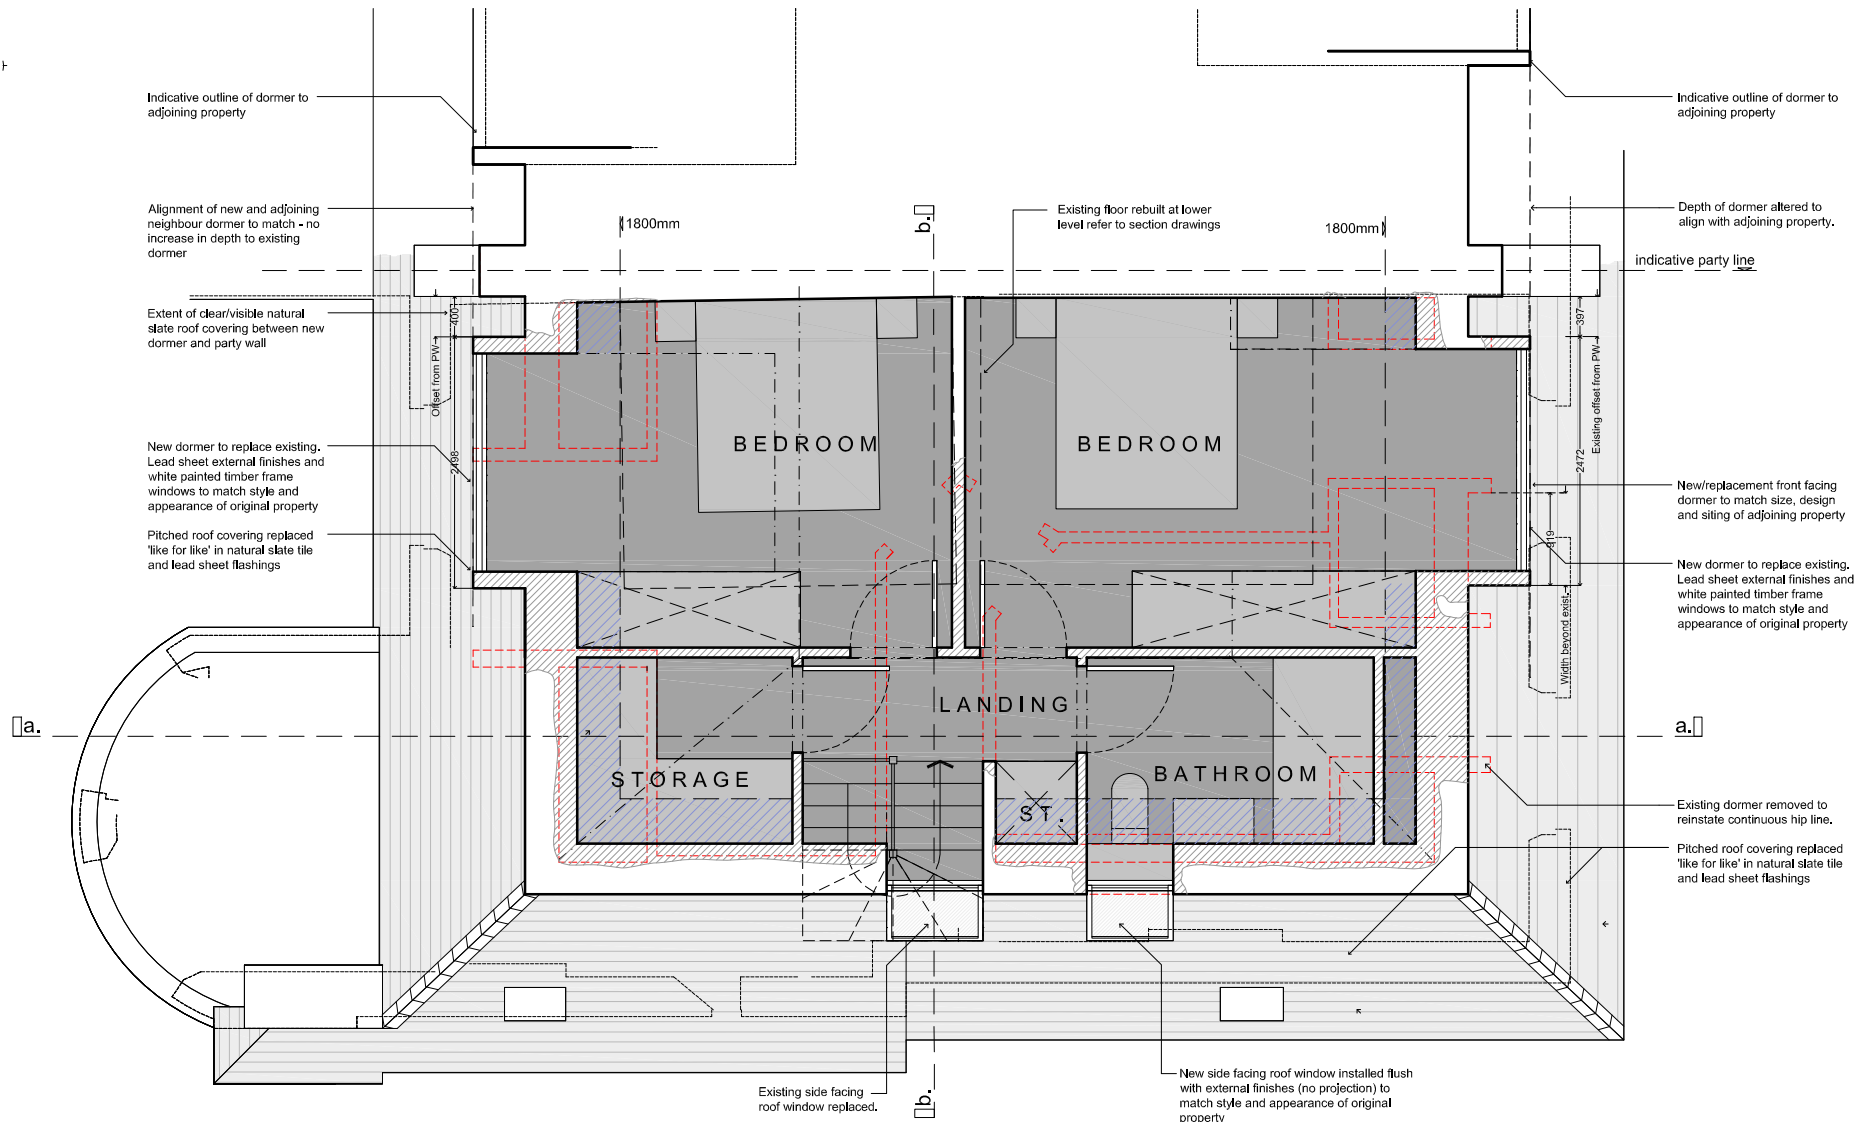

<b>General notes:</b>  This is a 'planning' level of detail drawing. It must not be used for any other purpose and is subject to further detailed design. All dimensions subject to confirmation/checks on site.	<b>Legend:</b>	
		Structure retained
		Structure removed
		New structure
		Line of indicative structure above
	Outline of surface above	
	Area restricted to max 1.8m ceiling	


<small>GENERAL NOTES</small> This drawing has been prepared from survey information prepared by others and is for information purposes only. Do not scale from drawing, use figured dimension only. All dimensions must be checked on site prior to commencement of work. Report any discrepancies to the architect. This drawing is to be read in conjunction with all other issued information, including architects and structural engineer's drawings and specifications. Copyright of Allen Architects Ltd.	<b>DRAWING ISSUE</b> PLANNING		<b>DRAWING TITLE</b> Proposed Third Floor Plan	
	<b>CLIENT</b> Mrs J Aldridge		<b>SCALE</b> 1:50@A3	
	<b>PROJECT TITLE</b> Top Floor Flat 27 Belsize Square, London NW3 4HU		<b>DATE</b> 29.07.2024	<b>DRAWN</b> Surveyor
			<b>CHECKED</b> -	<b>REVISION</b> -
			<b>DWG NO.</b> 064A_313	

e: info@allen-architects.co.uk

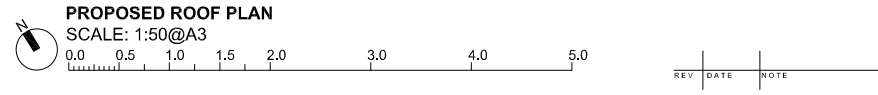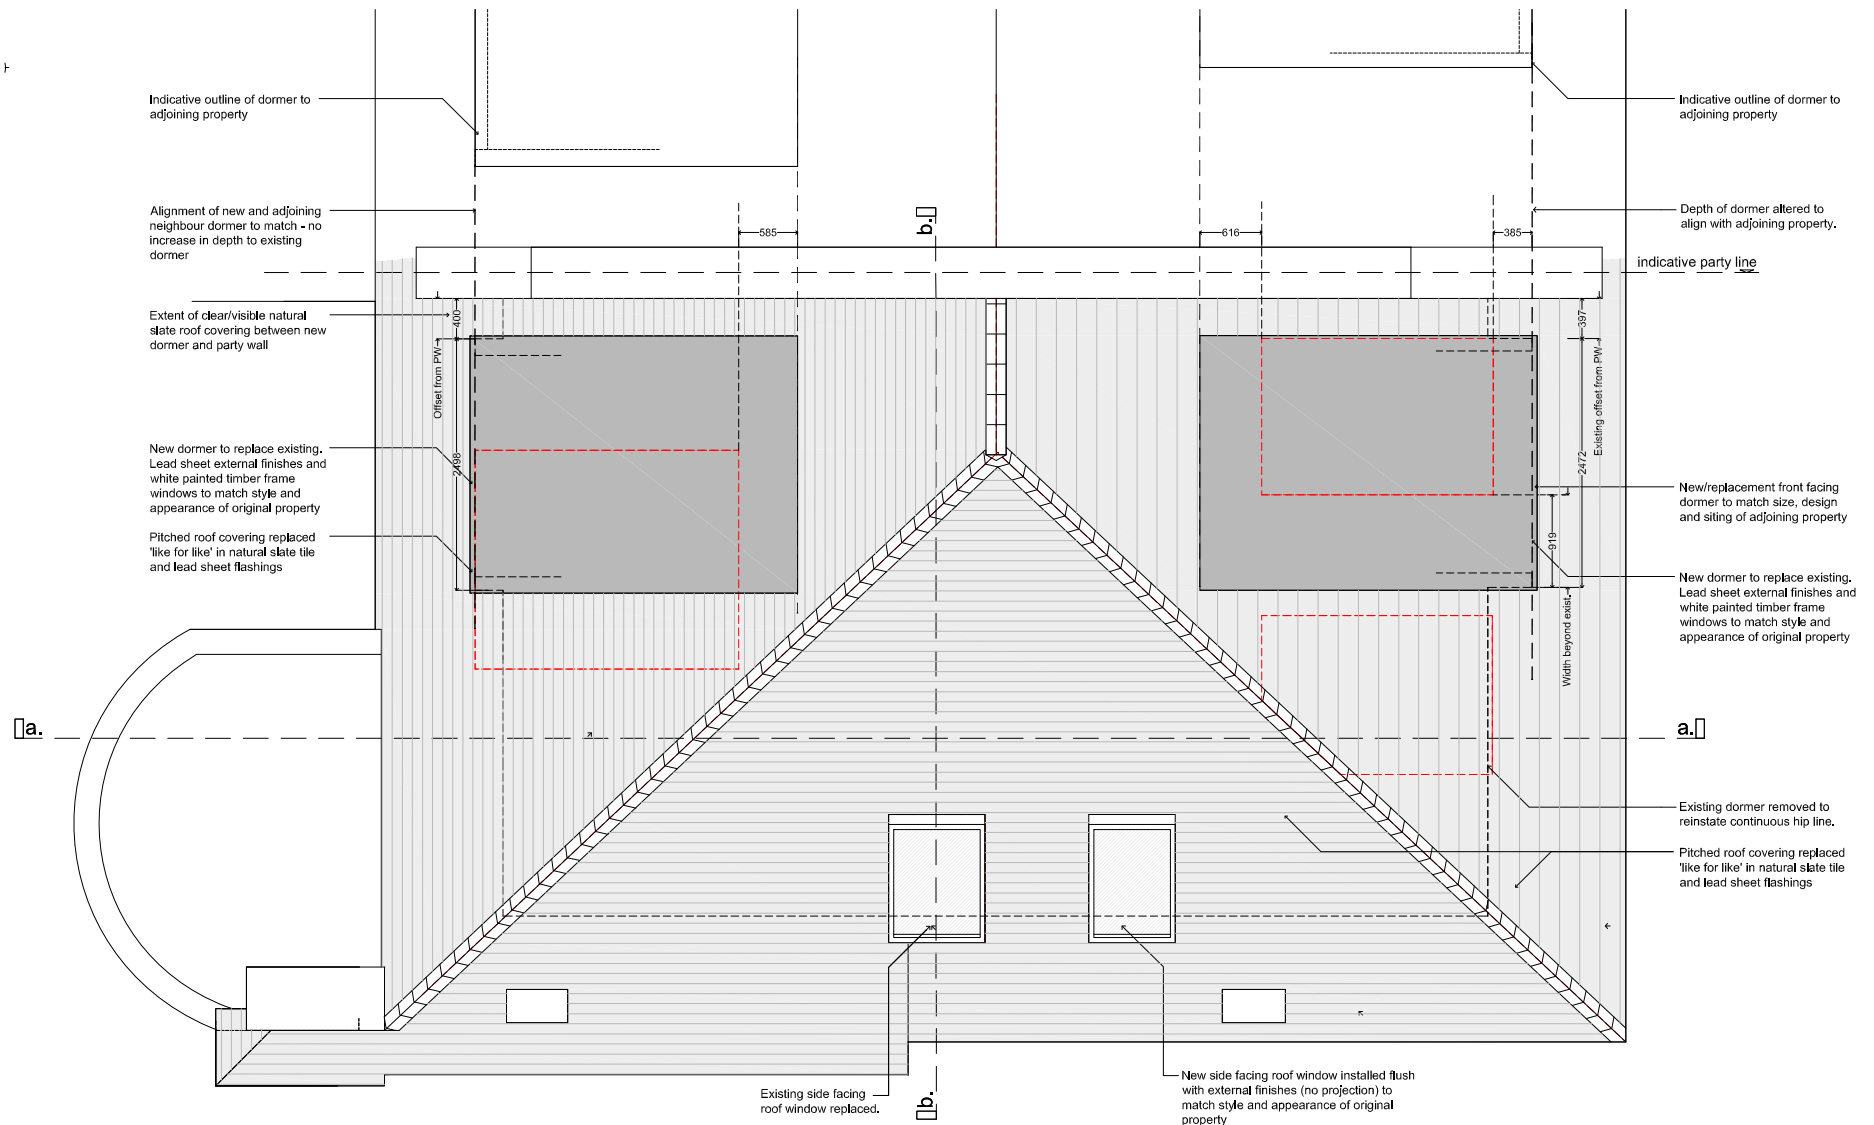

<b>General notes:</b>  This is a 'planning' level of detail drawing. It must not be used for any other purpose and is subject to further detailed design. All dimensions subject to confirmation/checks on site.	<b>Legend:</b>	
		Structure retained
		Structure removed
		New structure
		Line of indicative structure above
	Outline of surface above	
	Area restricted to max 1.8m ceiling	

<p>GENERAL NOTES</p> <p>This drawing has been prepared from survey information prepared by others and is for information purposes only.</p> <p>Do not scale from drawing, use figured dimension only.</p> <p>All dimensions must be checked on site prior to commencement of work. Report any discrepancies to the architect.</p> <p>This drawing is to be read in conjunction with all other issued information, including architect's and structural engineer's drawings and specifications. Copyright of Allen Architects Ltd.</p>	<p>DRAWING ISSUE</p> <p>PLANNING</p>		<p>DRAWING TITLE</p> <p>Proposed Roof Plan</p>	
	<p>CLIENT</p> <p>Mrs J Aldridge</p>		<p>SCALE</p> <p>1:50@A3</p>	
	<p>PROJECT TITLE</p> <p>Top Floor Flat</p> <p>27 Belsize Square, London</p> <p>NW3 4HU</p>		<p>DRAWN</p> <p>JMA</p>	
			<p>DATE</p> <p>29.07.2024</p>	
			<p>CHECKED</p> <p>JMA</p>	
		<p>DWG NO.</p> <p>064A_314</p>		<p>REVISION</p> <p>-</p>



allen  
architects



PROPOSED FRONT ELEVATION

SCALE: 1:200@A3

0.0 2.0 4.0 6.0 8.0 12.0 16.0 20.0



PROPOSED FRONT ELEVATION

SCALE: 1:50@A3

0.0 0.5 1.0 1.5 2.0 3.0 4.0 5.0

REV	DATE	NOTE

General notes:

This is a 'planning' level of detail drawing. It must not be used for any other purpose and is subject to further detailed design. All dimensions subject to confirmation/checks on site.

Legend:

- Structure retained
- Structure removed
- New structure
- Line of indicative structure above
- Outline of surface above
- Area restricted to max 1.8m ceiling

GENERAL NOTES  
This drawing has been prepared from survey information prepared by others and is for information purposes only. Do not scale from drawing, use figured dimension only. All dimensions must be checked on site prior to commencement of work. Report any discrepancies to the architect. This drawing is to be read in conjunction with all other issued information, including architects and structural engineer's drawings and specifications. Copyright of Allen Architects Ltd.

DRAWING ISSUE

PLANNING

CLIENT

Mrs J Aldridge

PROJECT TITLE

Top Floor Flat  
27 Belsize Square, London  
NW3 4HU

DRAWING TITLE

Proposed Front Elevation

SCALE

1:50@A3

DATE

29.07.2024

DWG NO.

064A\_320

DRAWN

JMA

CHECKED

JMA



REVISION

-

Allen

architects

e: info@allen-architects.co.uk

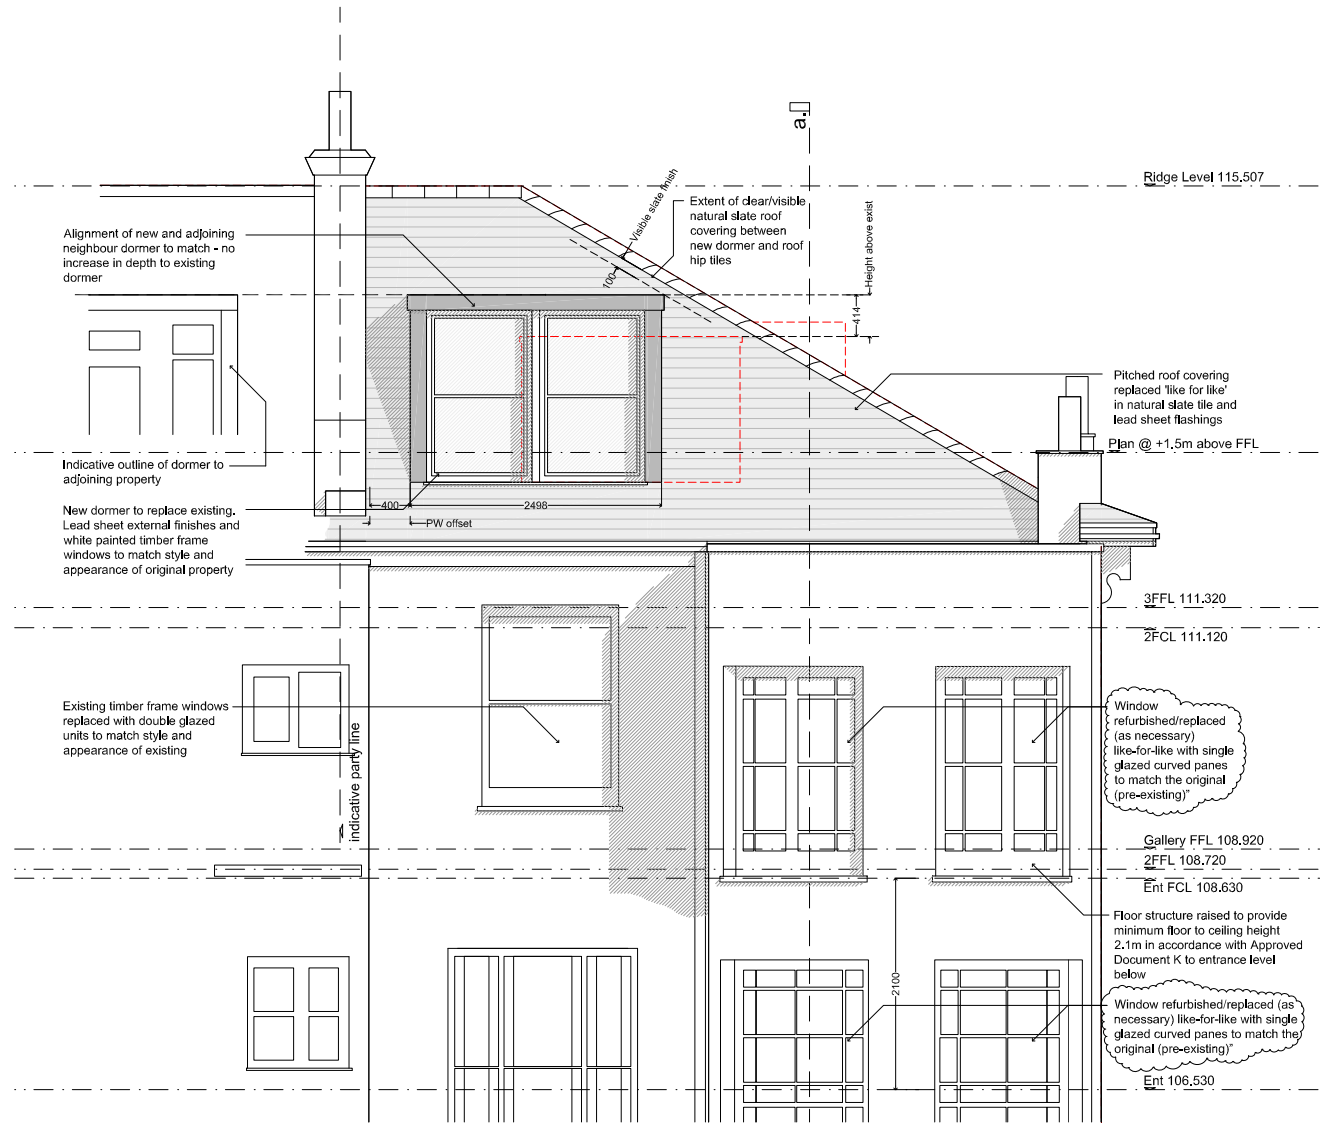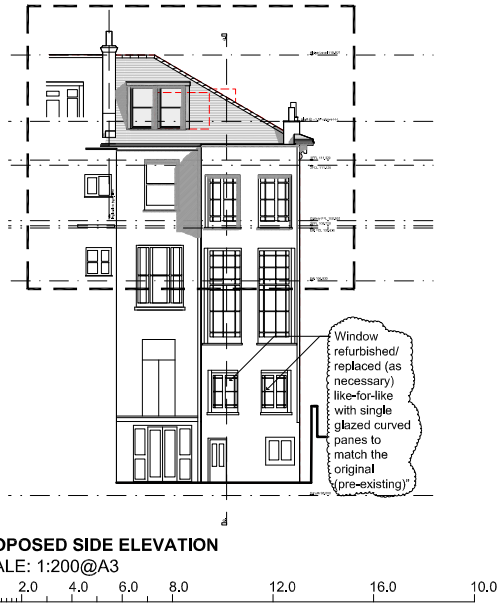

PROPOSED REAR ELEVATION  
SCALE: 1:50@A3

**General notes:**

This is a 'planning' level of detail drawing. It must not be used for any other purpose and is subject to further detailed design. All dimensions subject to confirmation/checks on site.

**Legend:**

	Structure retained
	Structure removed
	New structure
	Line of indicative structure above
	Outline of surface above
	Area restricted to max 1.8m ceiling

GENERAL NOTES

This drawing has been prepared from survey information prepared by others and is for information purposes only. Do not scale from drawing, use figured dimension only. All dimensions must be checked on site prior to commencement of work. Report any discrepancies to the architect. This drawing is to be used in conjunction with all other issued information, including architect's and structural engineer's drawings and specifications. Copyright of Allen Architects Ltd.

DRAWING ISSUE

PLANNING

CLIENT

Mrs J Aldridge

PROJECT TITLE

Top Floor Flat

27 Belsize Square, London

NW3 4HU

DRAWING TITLE

Proposed Rear Elevation

SCALE

1:50@A3

DATE

29.07.2024

DWG NO.

064A\_322

DRAWN

JMA

CHECKED

JMA

REVISION

A

Allen

architects


e: info@allen-architects.co.uk

A	28.10.2024	Refer to "Revision Clouds"
REV	DATE	NOTE



PROPOSED SIDE ELEVATION  
SCALE: 1:200@A3

0.0 2.0 4.0 6.0 8.0 12.0 16.0 20.0

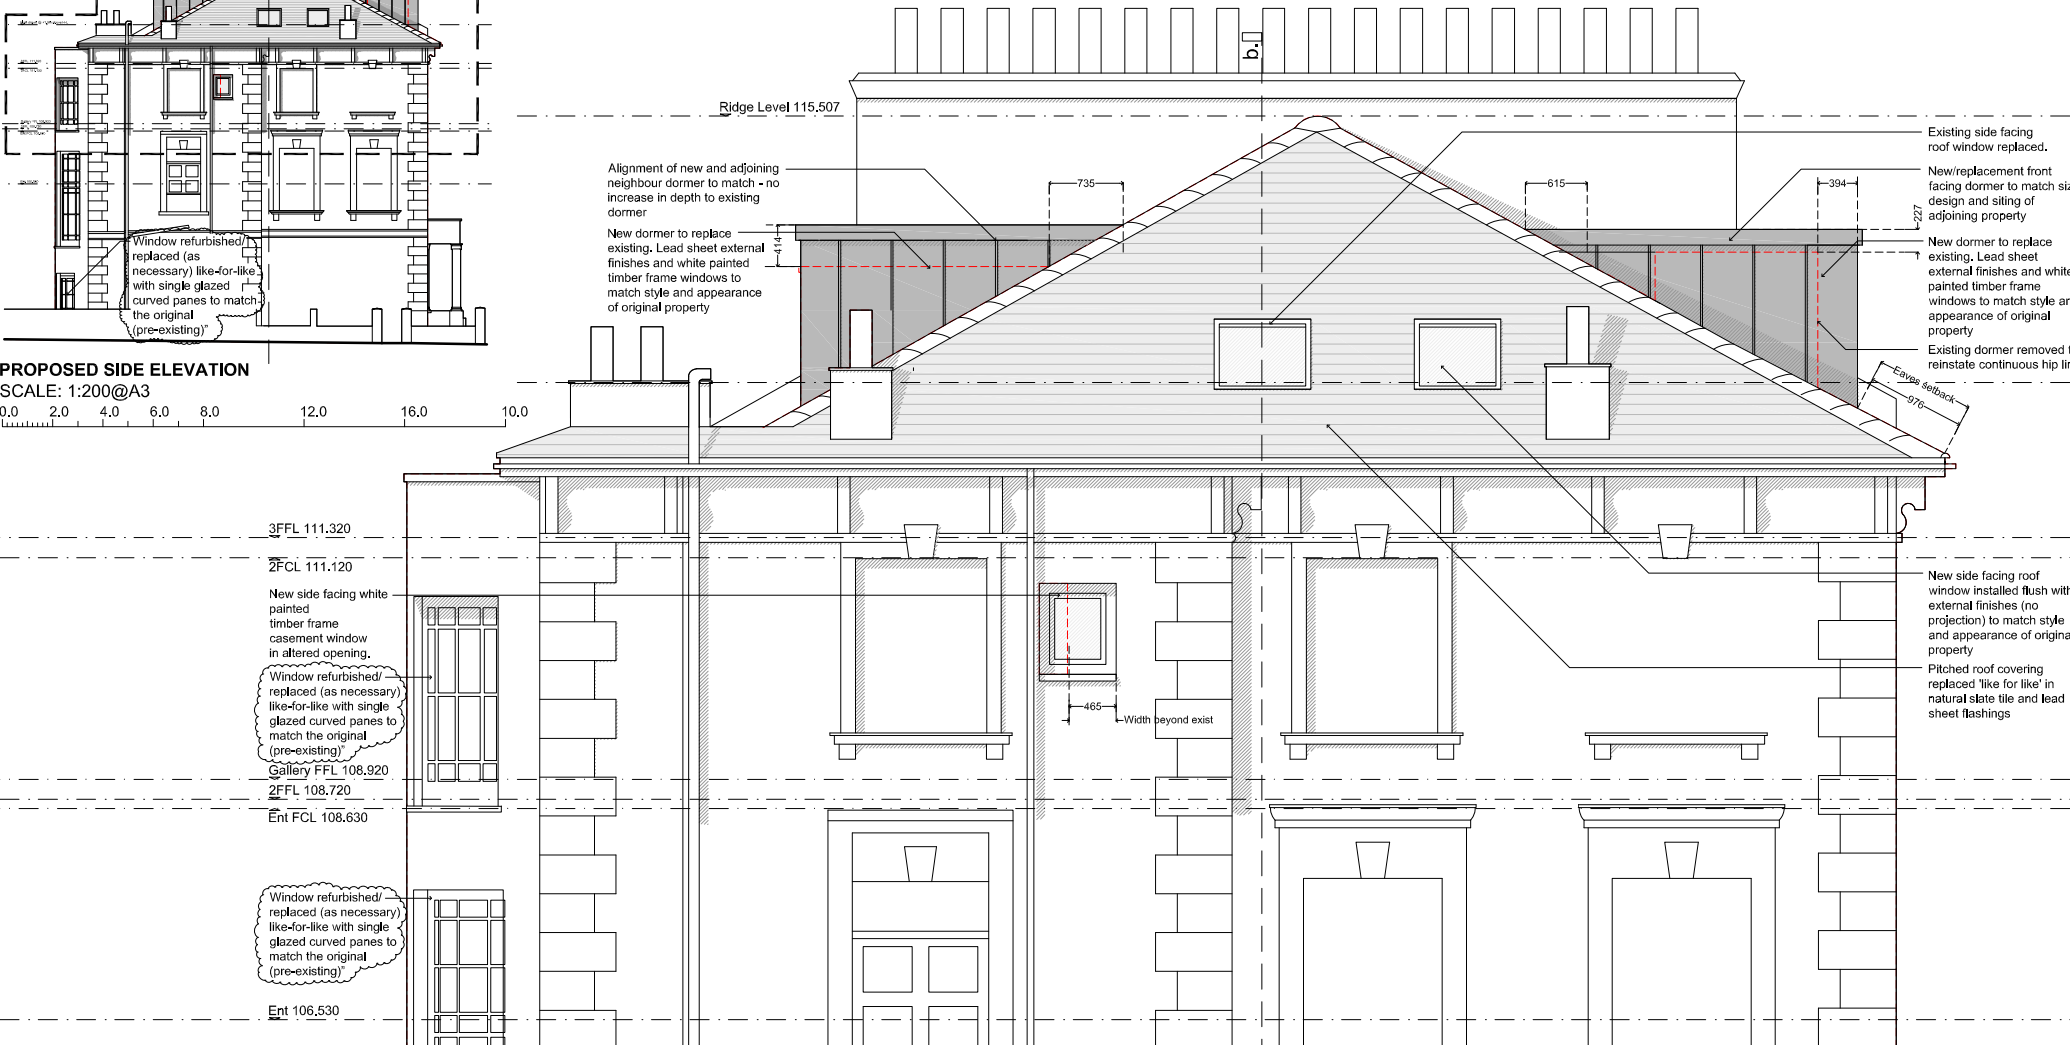

PROPOSED SIDE ELEVATION  
SCALE: 1:50@A3

0.0 0.5 1.0 1.5 2.0 3.0 4.0 5.0

REV	DATE	NOTE
A	28.10.2024	Refer to "Revision Clouds"

General notes:

This is a 'planning' level of detail drawing. It must not be used for any other purpose and is subject to further detailed design. All dimensions subject to confirmation/checks on site.

Legend:

	Structure retained
	Structure removed
	New structure
	Line of indicative structure above
	Outline of surface above
	Area restricted to max 1.8m ceiling

GENERAL NOTES  
This drawing has been prepared from survey information prepared by others and is for information purposes only. Do not scale from drawing, use figured dimension only. All dimensions must be checked on site prior to commencement of work. Report any discrepancies to the architect. This drawing is to be read in conjunction with all other issued information, including architect's and structural engineer's drawings and specifications. Copyright of Allen Architects Ltd.

DRAWING ISSUE  
PLANNING

CLIENT

Mrs J Aldridge

PROJECT TITLE

Top Floor Flat  
27 Belsize Square, London  
NW3 4HU


DRAWING TITLE  
Proposed Side Elevation

SCALE 1:50@A3	DRAWN JMA
DATE 29.07.2024	CHECKED JMA
DWG NO. 064A_322	REVISION A



e: info@allen-architects.co.uk



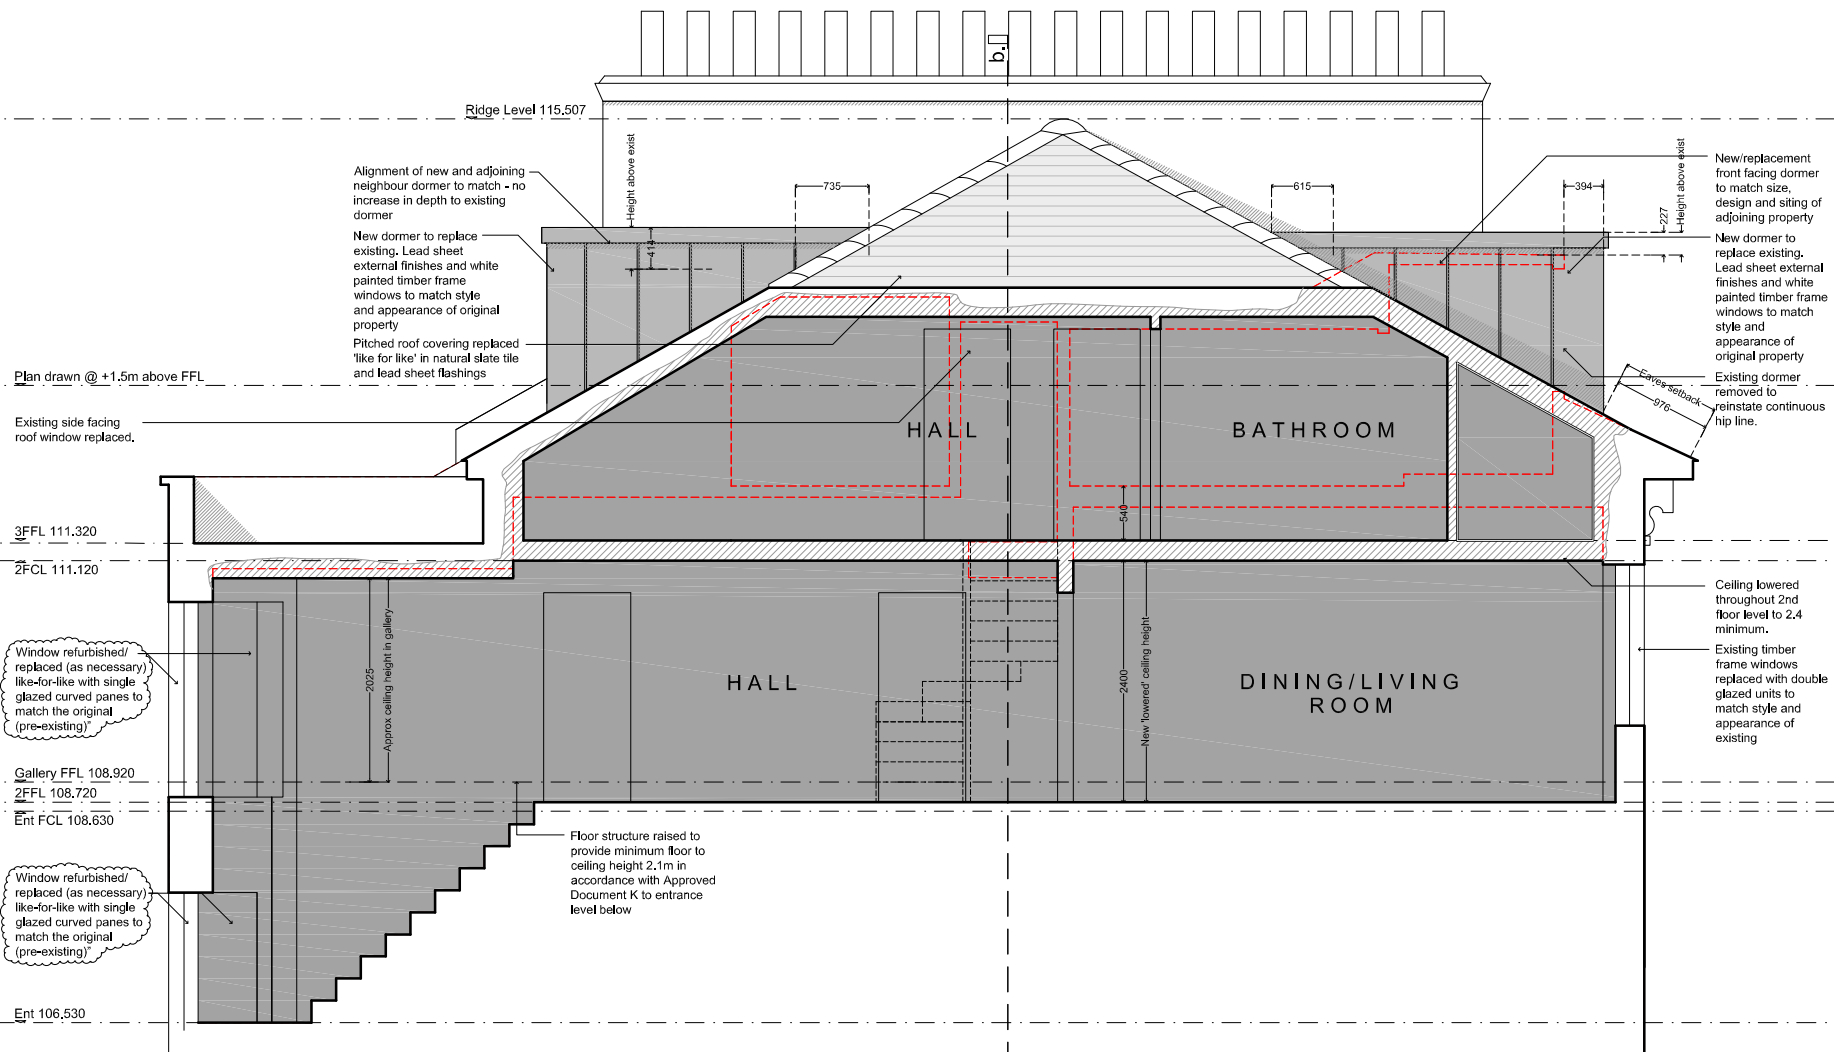

PROPOSED SECTION A - A

SCALE: 1:50@A3

0.0 0.5 1.0 1.5 2.0 3.0 4.0 5.0

REV	DATE	NOTE
A	28.10.2024	Refer to "Revision Clouds"

General notes:

This is a 'planning' level of detail drawing. It must not be used for any other purpose and is subject to further detailed design. All dimensions subject to confirmation/checks on site.

Legend:

	Structure retained
	Structure removed
	New structure
	Line of indicative structure above
	Outline of surface above
	Area restricted to max 1.8m ceiling

GENERAL NOTES  
This drawing has been prepared from survey information prepared by others and is for information purposes only. Do not scale from drawing, use figured dimension only. All dimensions must be checked on site prior to commencement of work. Report any discrepancies to the architect. This drawing is to be read in conjunction with all other issued information, including architects and structural engineer's drawings and specifications. Copyright of Allen Architects Ltd.

DRAWING ISSUE

PLANNING

CLIENT

Mrs J Aldridge

PROJECT TITLE

Top Floor Flat  
27 Belsize Square, London  
NW3 4HU

DRAWING TITLE

Proposed Section A - A

SCALE

1:50@A3

DATE

29.07.2024

DWG NO.

064A\_330

DRAWN

JMA

CHECKED

JMA


REVISION

A

Allen

architects

e: info@allen-architects.co.uk

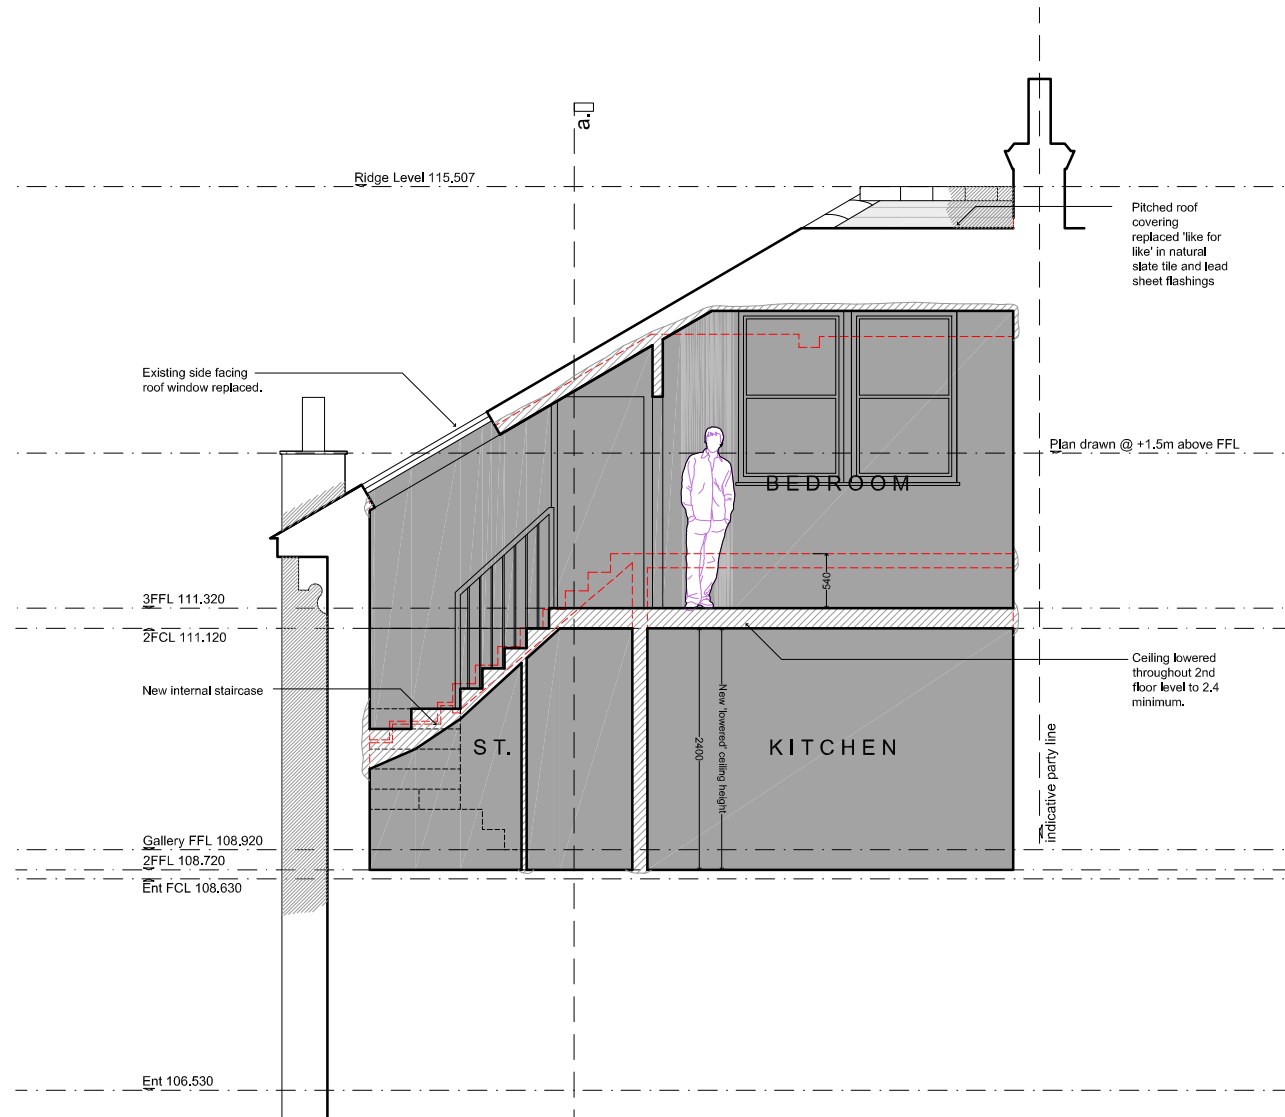

# PROPOSED SECTION B - B

SCALE: 1:50@A3

0.0 0.5 1.0 1.5 2.0 3.0 4.0 5.0

REV	DATE	NOTE

## General notes:

This is a 'planning' level of detail drawing. It must not be used for any other purpose and is subject to further detailed design. All dimensions subject to confirmation/checks on site.

## Legend:

	Structure retained
	Structure removed
	New structure
	Line of indicative structure above
	Outline of surface above
	Area restricted to max 1.8m ceiling

GENERAL NOTES  
This drawing has been prepared from survey information prepared by others and is for information purposes only. Do not scale from drawing. Use figured dimension only. All dimensions must be checked on site prior to commencement of work. Report any discrepancies to the architect. This drawing is to be read in conjunction with all other issued information, including architects and structural engineers' drawings and specifications. Copyright of Allen Architects Ltd.

## DRAWING ISSUE

PLANNING

## CLIENT

Mrs J Aldridge

## PROJECT TITLE

Top Floor Flat  
27 Belsize Square, London  
NW3 4HU

## DRAWING TITLE

Proposed Section B - B

-

SCALE  
1:50@A3

DRAWN  
JMA

DATE  
29.07.2024

CHECKED  
JMA

DWG NO.  
064A\_331

REVISION  
-

Allen

architects

e: info@allen-architects.co.uk