



Second Floor Plan
1:50

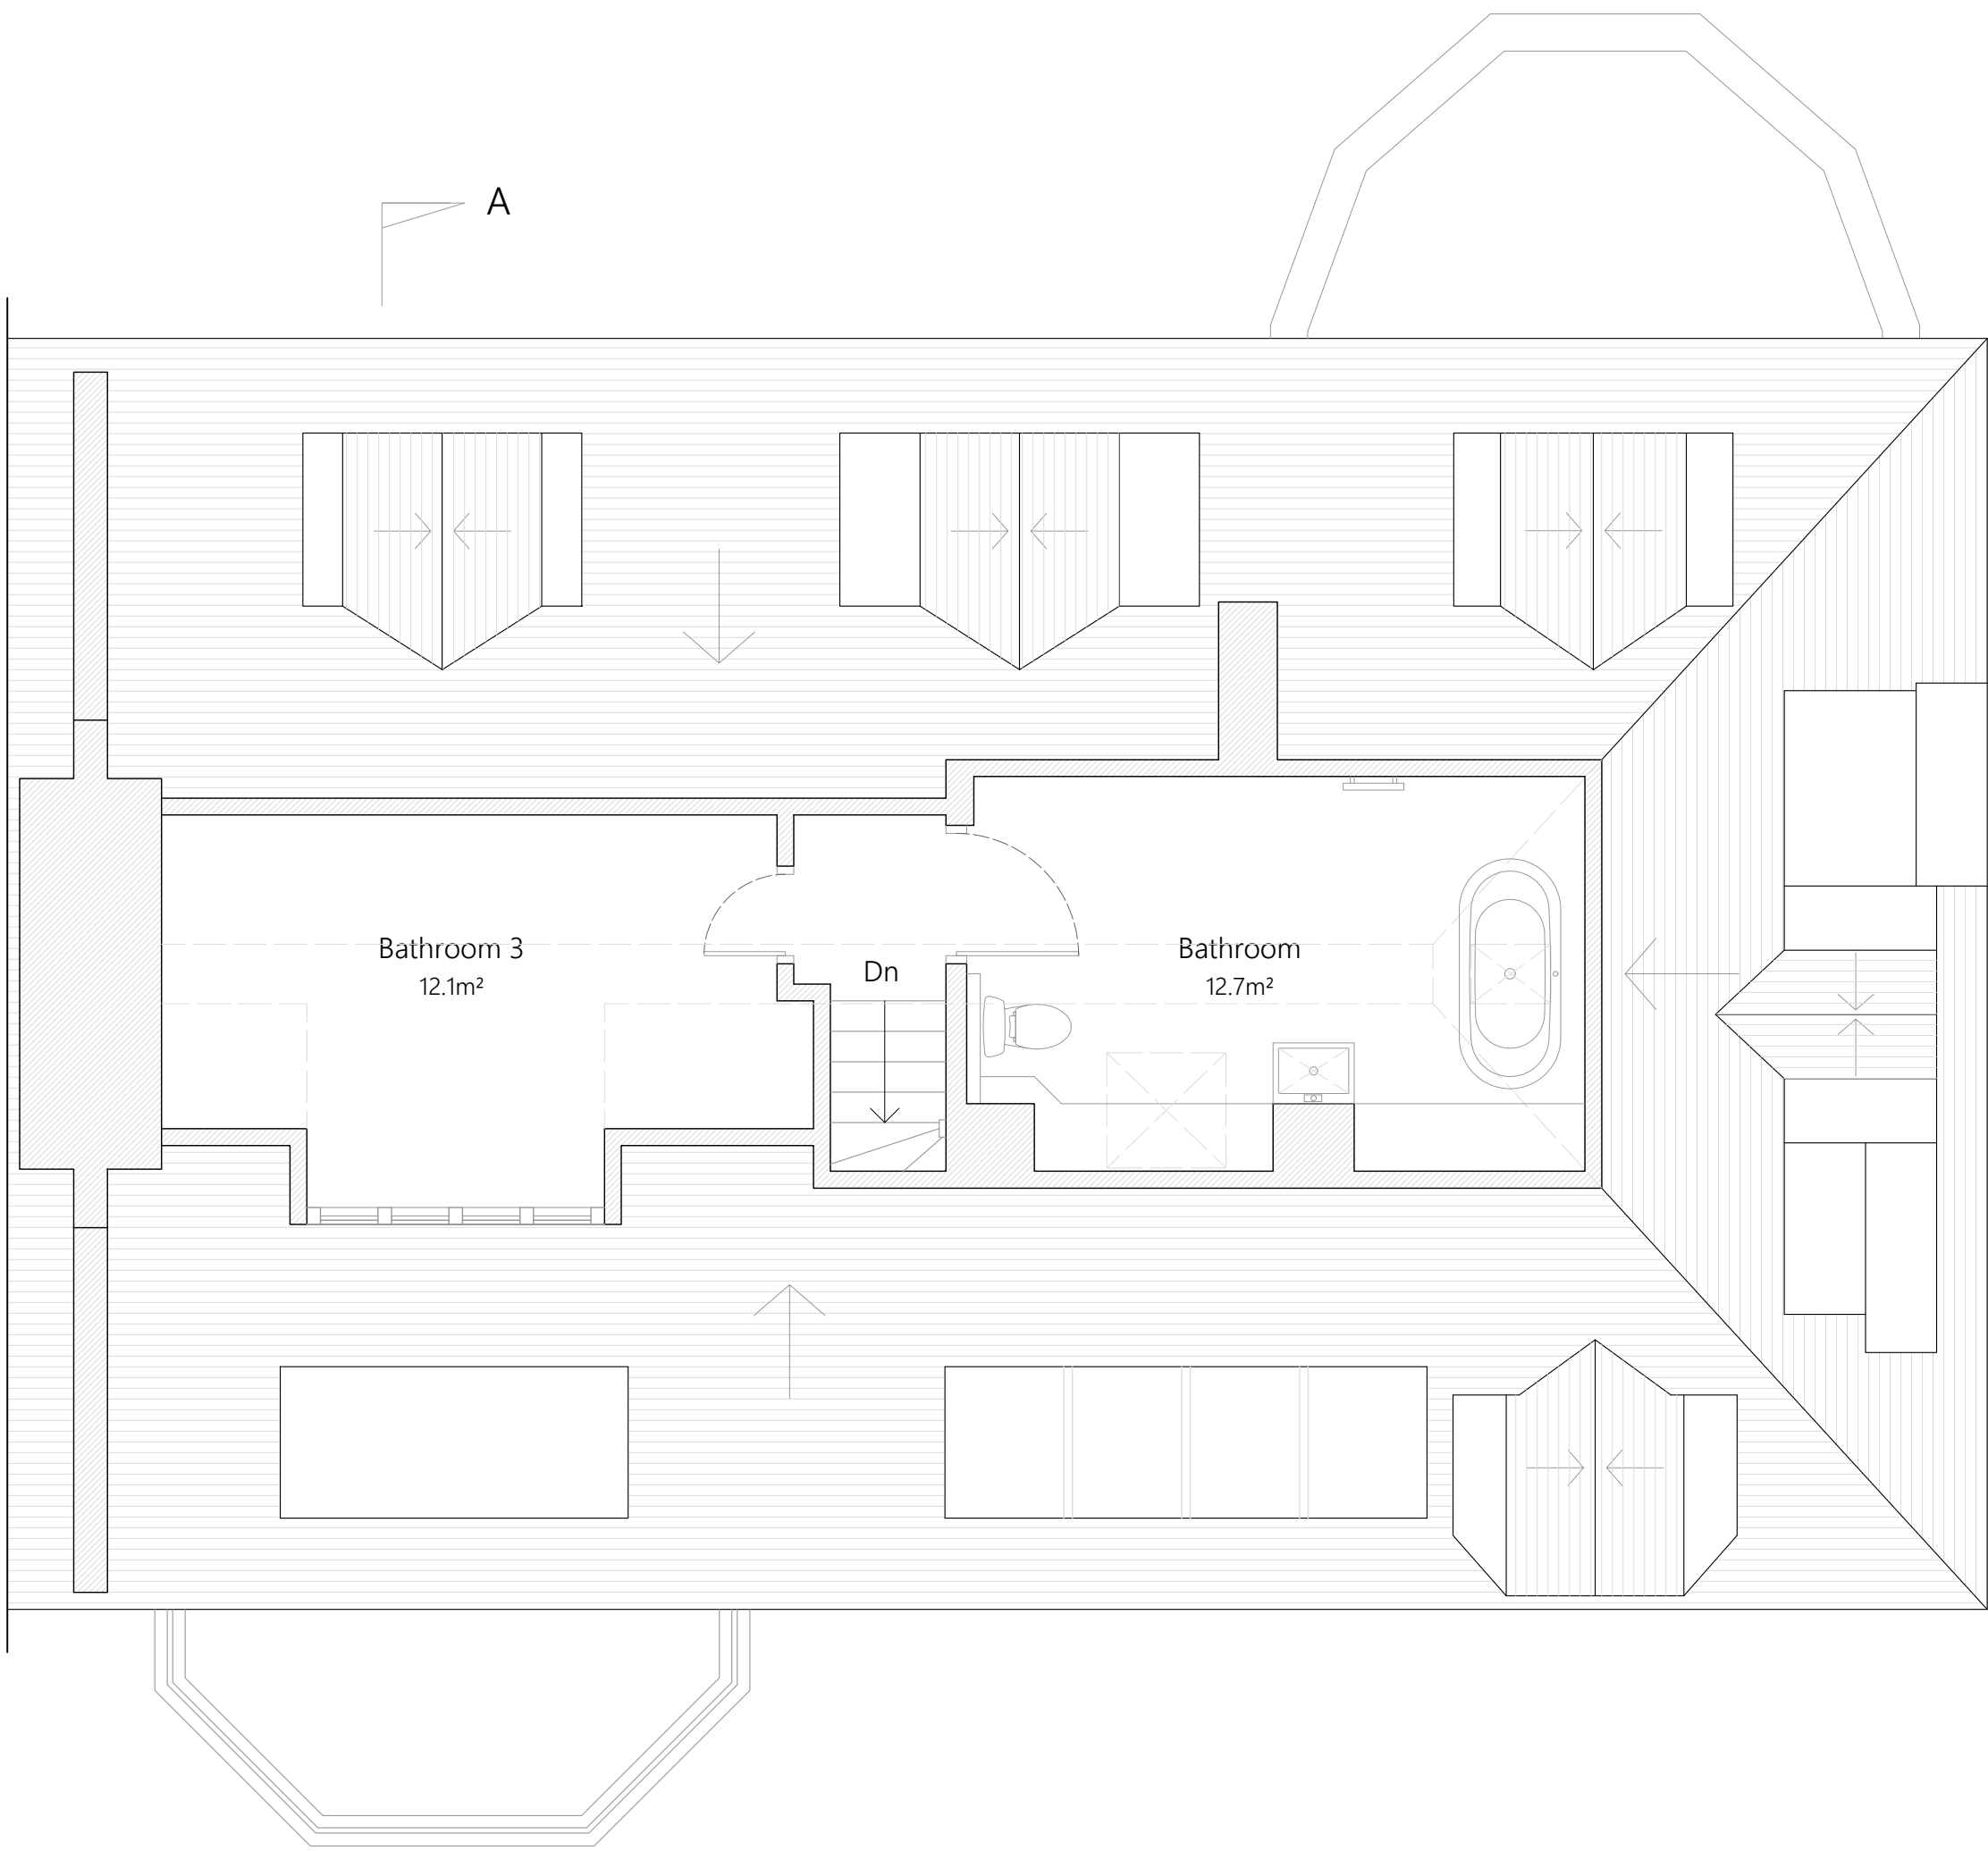

Third Floor Plan
1:50

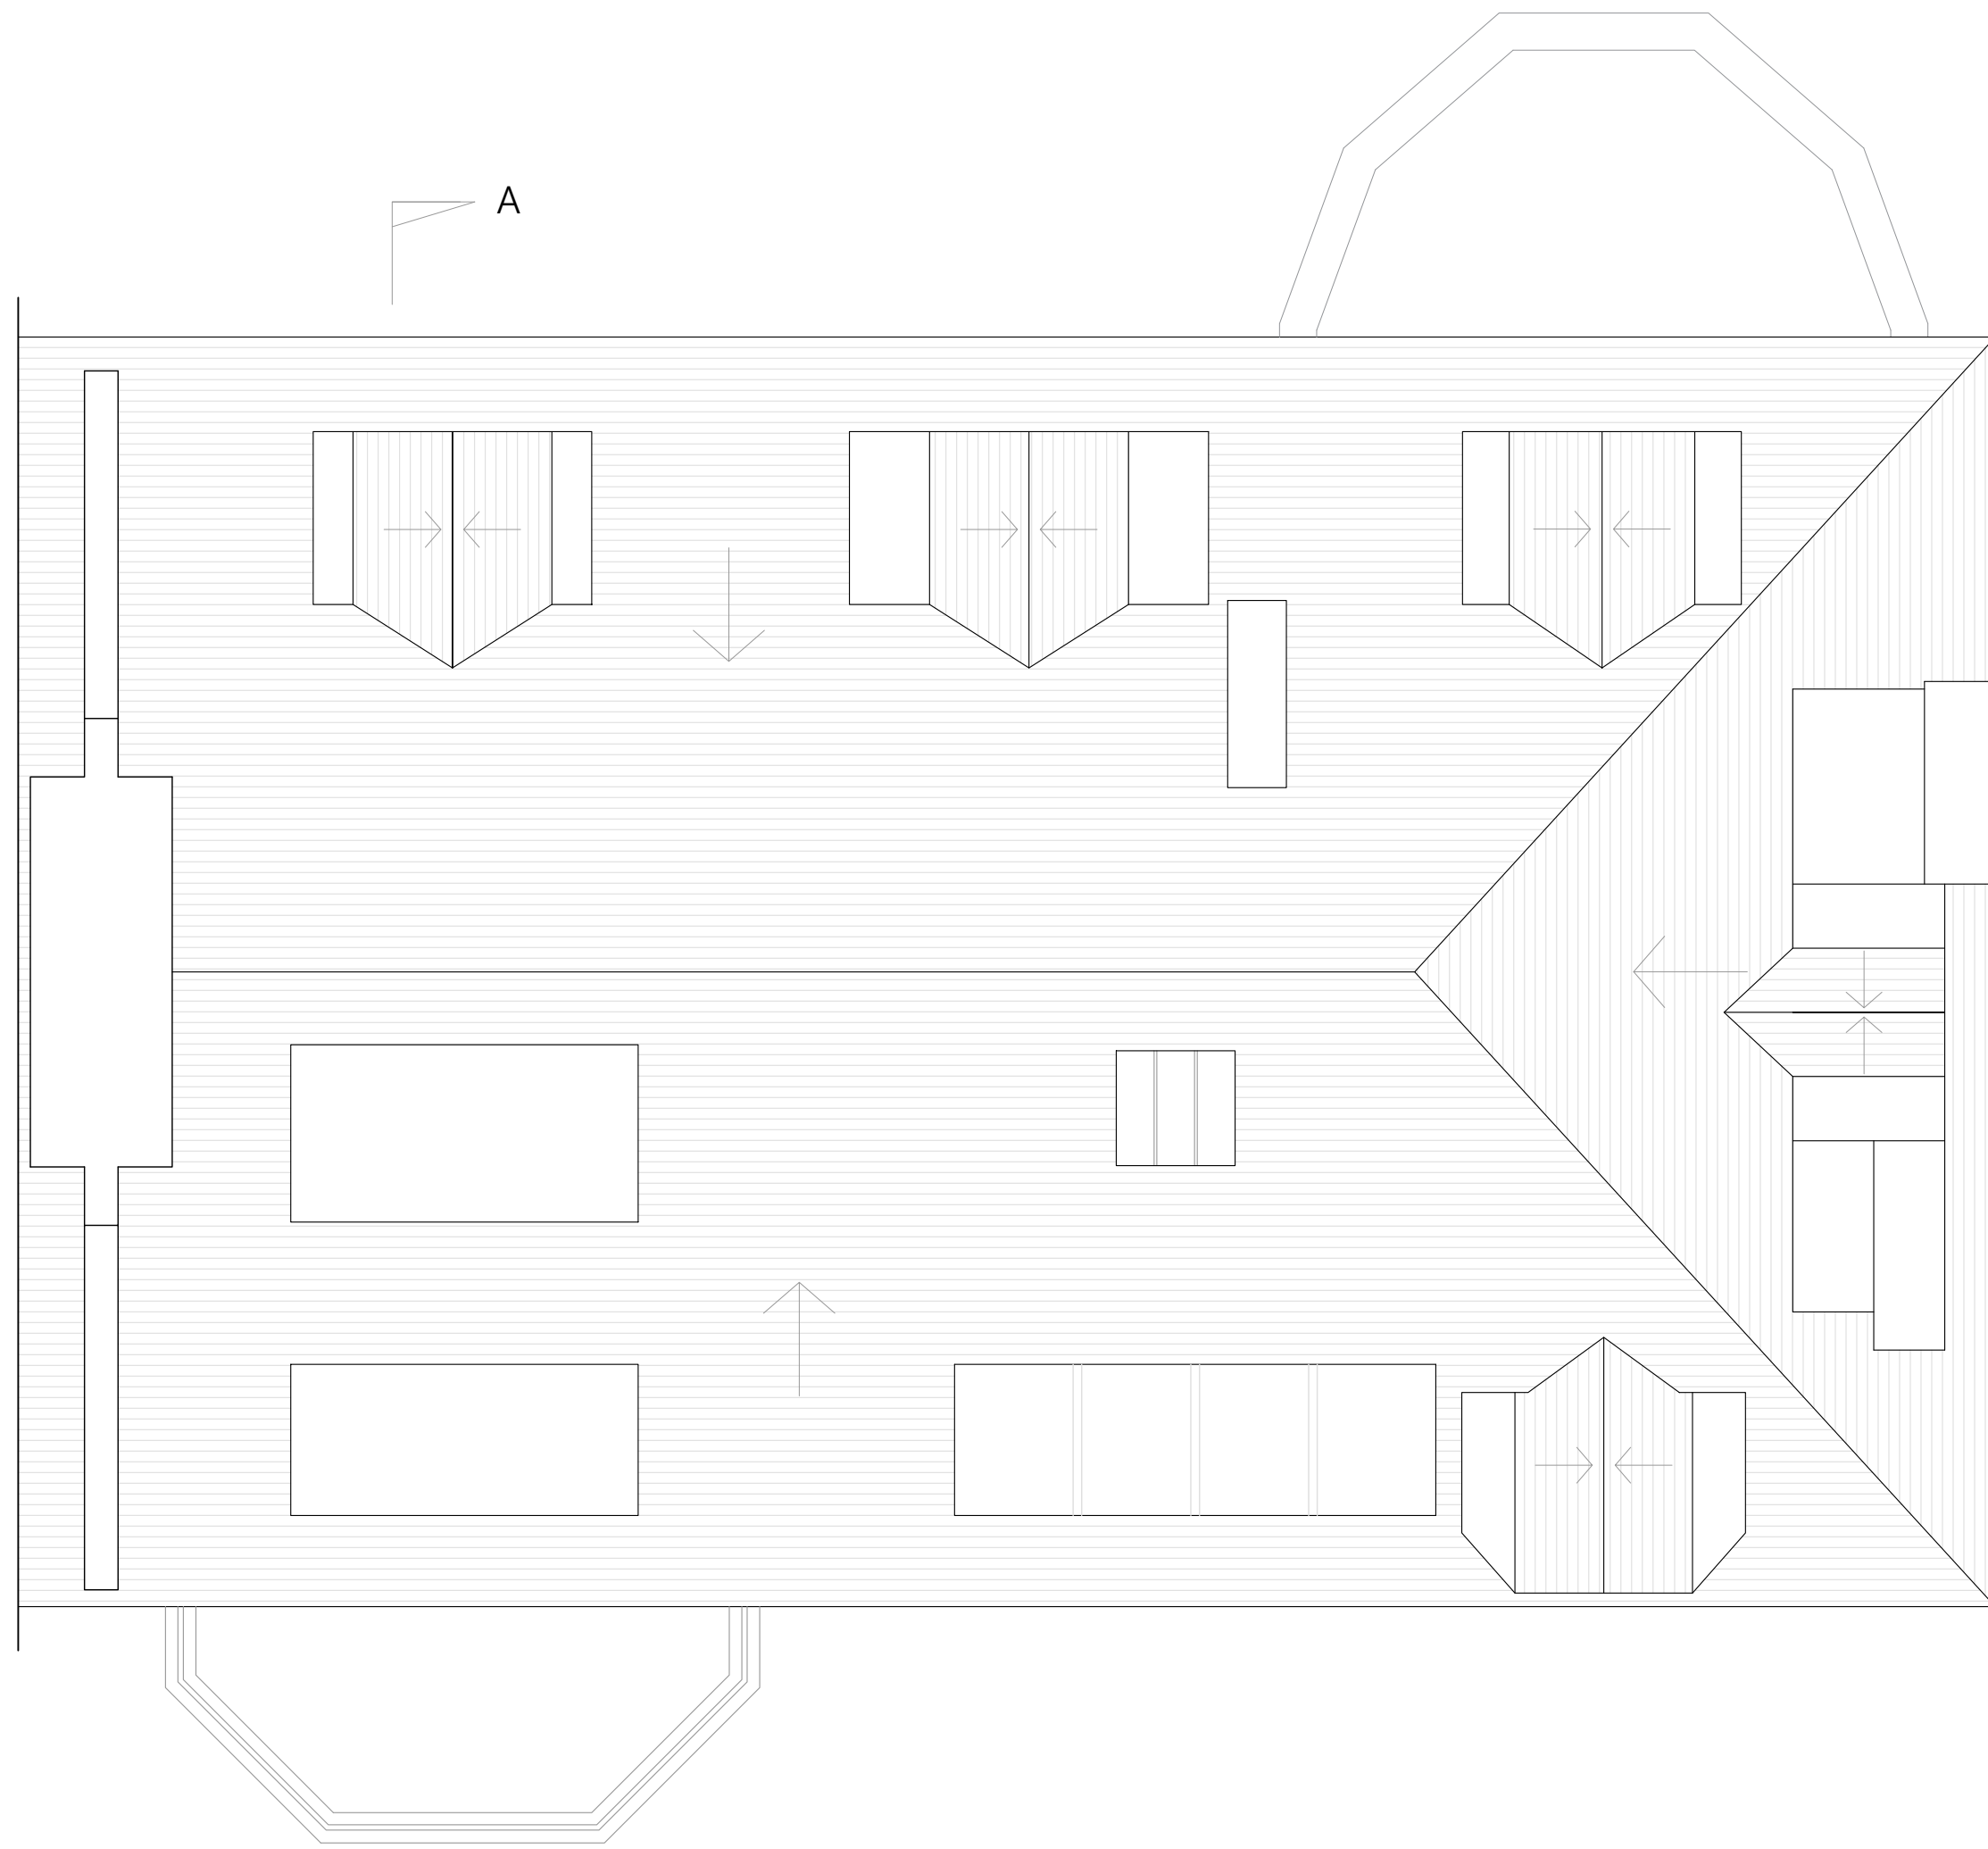

Roof Plan
1:50

Notes

1. This drawing remains the copyright of Harry + Co Ltd.
2. All dimensions and levels are to be checked on site prior to works commencing.
3. ~~Do not scale from this drawing. Use figured dimensions only.~~
4. Any discrepancies found are to be reported to the Project Manager immediately.
5. This drawing is to be read in conjunction with sub-consultants and specialists drawings.
6. If Harry + Co Ltd logo is not in colour this is not an original drawing.

Revision History		Description
Rev	Date	
A	25/03/25	Fireplace note amended

Sheet Name and Number
Existing Plans **002**

Project Number 250202

Client Miss Arrabella Eyre

Project Flat 3, 7 Wedderburn Road
London, England, NW3 5QS

File Scheme Drawings - 250202

Revision A

Stage PLANNING

Drawn by HJOP

Scale 1/50 @ A1

Date 09-02-2025