



802 Front Elevation 1:100




802 Rear Elevation 1:100

REV B

Secondary glazing to be added to existing windows

1st Floor Stairwell window to stay as existing

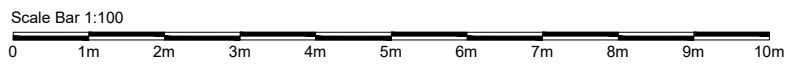

KLD DESIGN INTENT ONLY DRAWING. PLEASE NOTE ALL DIMENSIONS ARE APPROXIMATE AND SUBJECT TO SITE SURVEY.

ALL DRAWINGS ARE SUBJECT TO COST AGREEMENT BEFORE WORKS COMMENCE.

B	Windows note updated	26/03/25
A	Windows note updated	10/03/25
Rev:	Description:	Date:
Title: Proposed External Elevations		
<div><div>Kathryn Levitt Design</div><div>KATHRYN LEVITT DESIGN LTD Goodwin House, 5 Union court, Richmond London, Surrey TW9 1AA Tel 020 8948 1223 e: ideas@kathrynlevittdesign.com</div></div>		
Client: Ms Elizabeth Owens		
Property Site: Charrington Street		
Job No: 1690 Drawing No: 802 Revision: B		
Scale: 1:100@A3 Date: 25.09.24 Drawn by: ERB		
Status: For Discussion		
<small>Dimensions to be verified on site. Figured dimensions to be taken in preference to those scaled This drawing is the property of Kathryn Levitt Design Ltd. Copyright is reserved by them and the drawing is issued on the condition that it is not copied, reproduced, retained or disclosed to any unauthorised person either wholly or in part without the consent in writing of Kathryn Levitt Design Ltd. Registered in England and Wales No. 4986703 Registered Office 1 Park Road, Hampton Wick, Kingston Upon Thames, Surrey KT1 4AS</small>		