


2 Proposed Ground Floor Plan



3 Proposed Front Elevation



5 Proposed Side Elevation

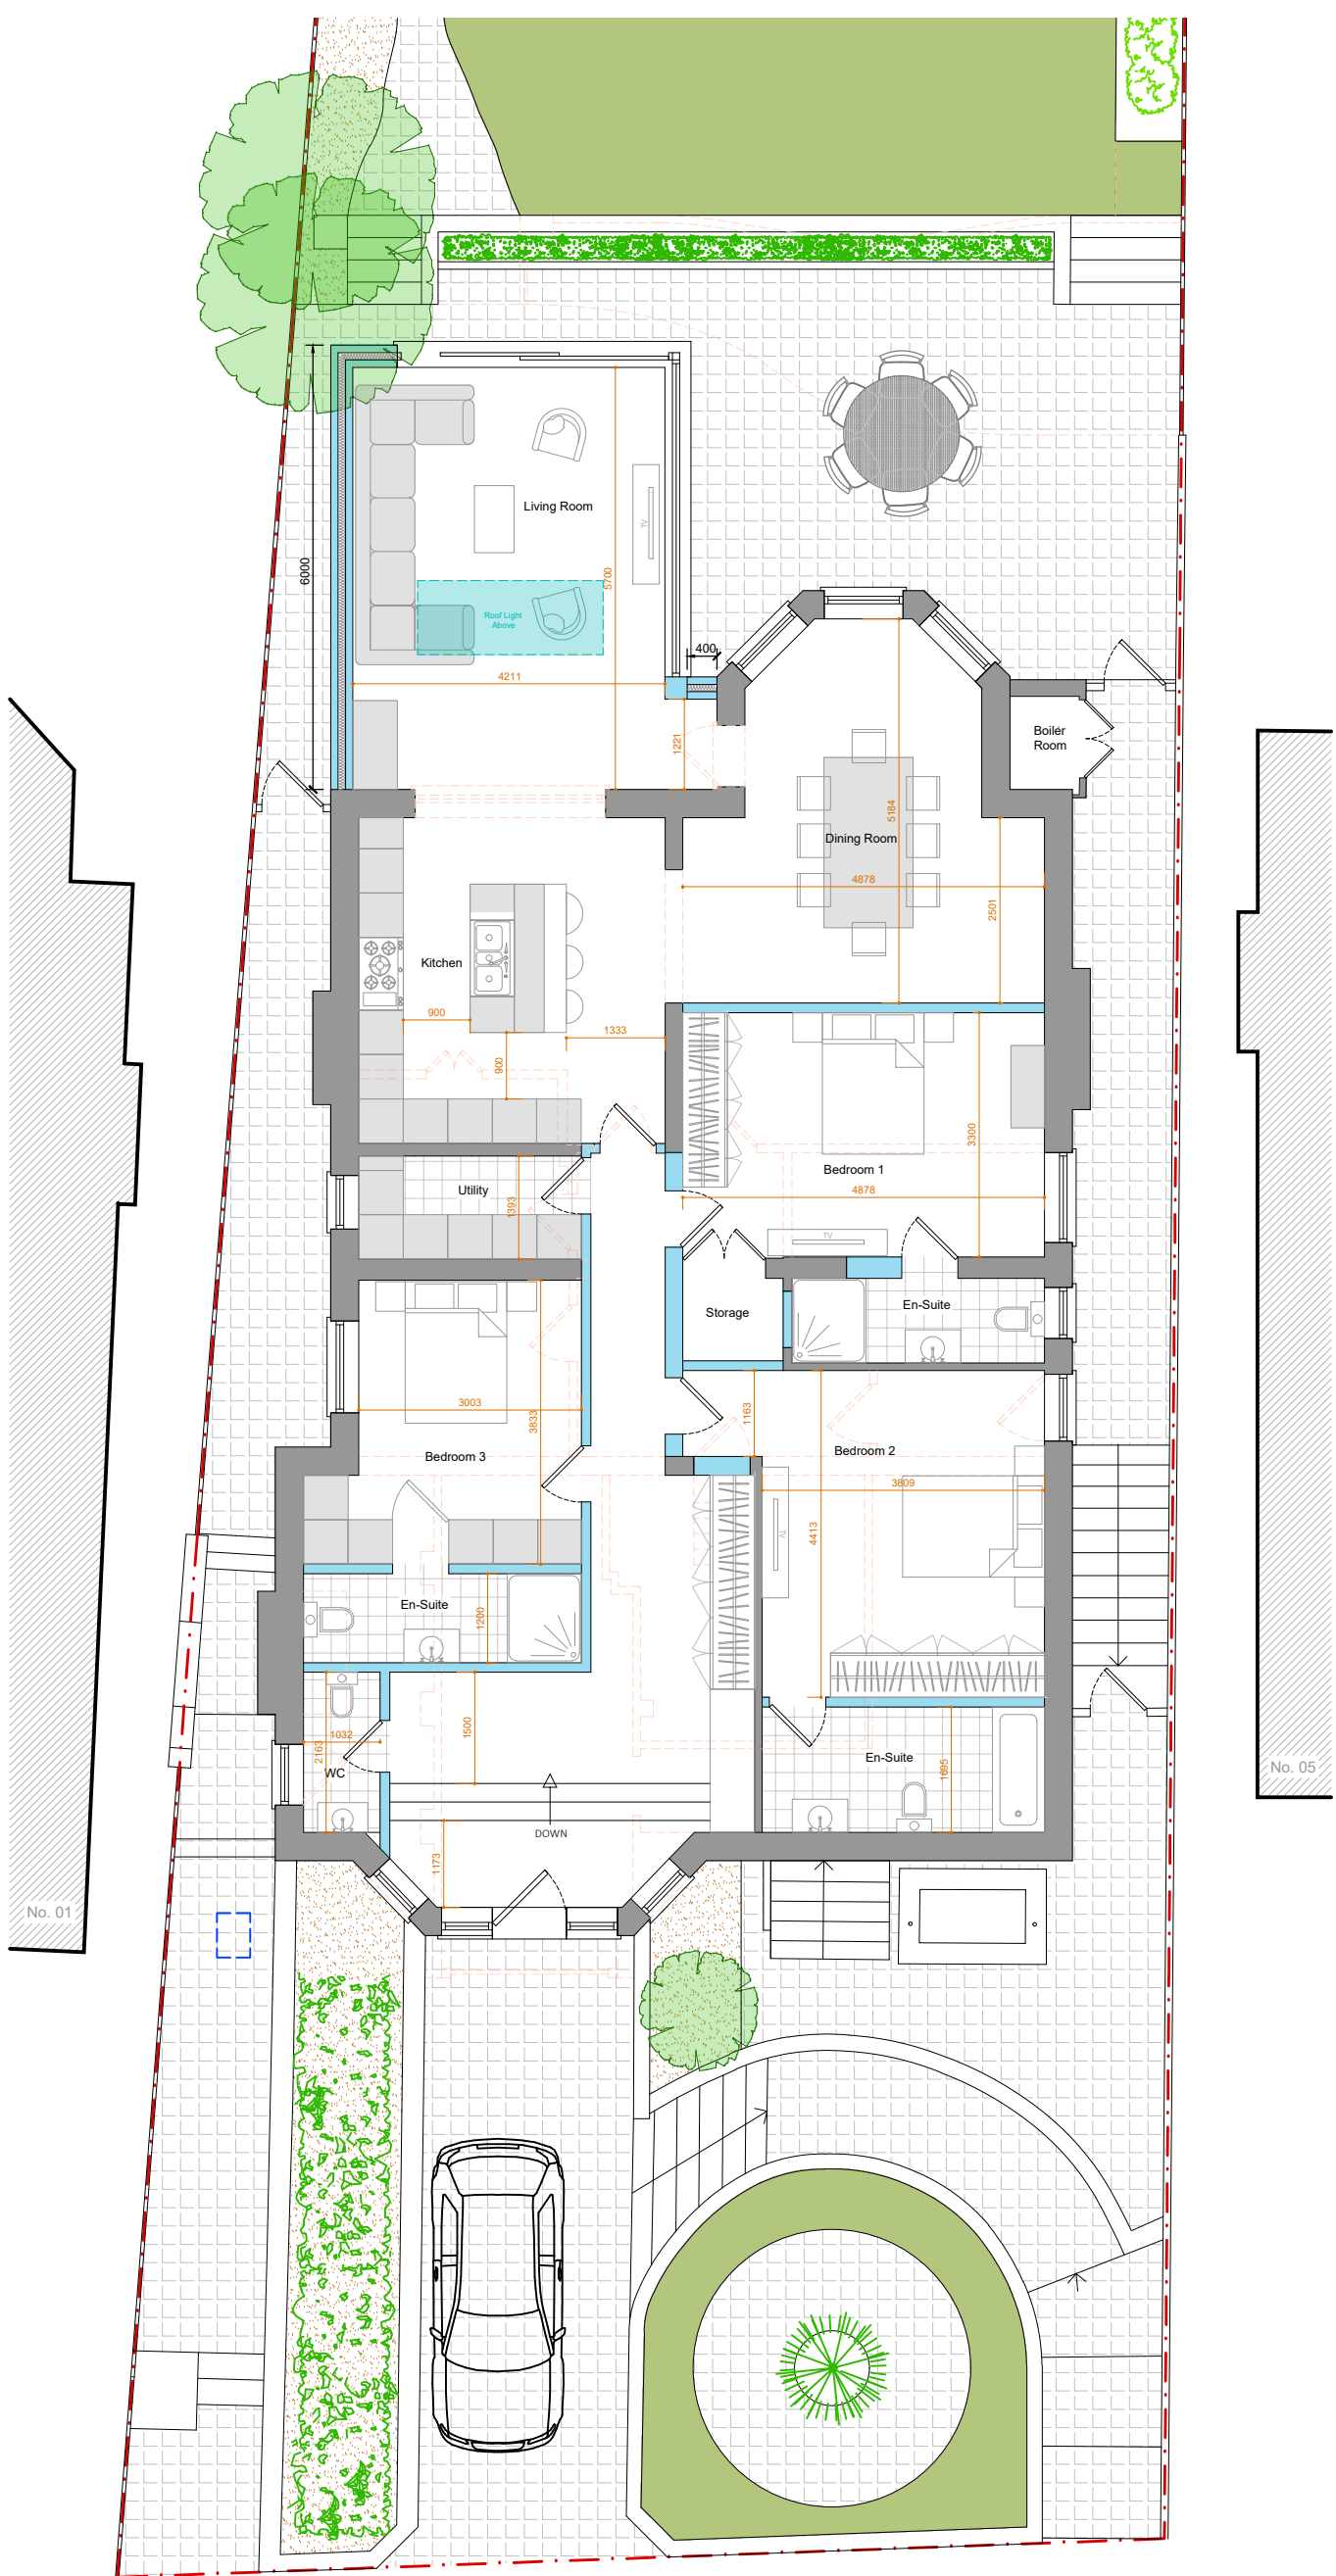

1 Proposed Lower Ground Floor Plan



4 Proposed Rear Elevation



6 Proposed Side Elevation

General keys

- Boundary Line
- Existing Walls
- Proposed Wall
- Proposed Stud Wall
- Sound Separating Wall
- Existing Glazing
- Proposed Glazing
- Existing Walls to be Removed
- Rooflight
- Permeable Driveway
- Permeable Paving
- Lawn
- Hedge
- Planting

Revision	Date	Description

Job Title

Single Storey Rear Extension & Garage Conversion & Internal Alterations

Site Address

3A Lindfield Gardens, London, NW3 6PX

Design Stage

Proposed Plans & Elevations

Drawing Number

LG3A-01-1002

Scale

1:100

Revision

1st

Page Size

Mar-25

AG

AG Architecture