


Refurbishment / Alteration Works to Windows Replace rotten timbers and glazing beads, carry out general timber repairs using 'Dry Flex Systems' from Repair Care. Renew all loose putties, rub down and prepare surfaces, prime bare wood and redecorate with 2 coats of undercoat and one coat gloss to W5 Room 02 /19 3No 500x1100mm ventilators W10 3rd Floor Stairs 1No 830x570mm ventilator

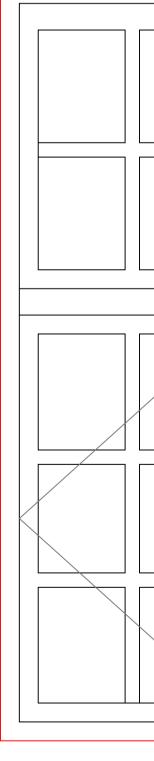


Window W5 Room 02 /19

scale 1:10

scale 1:10

Window W7 Room 01 /45

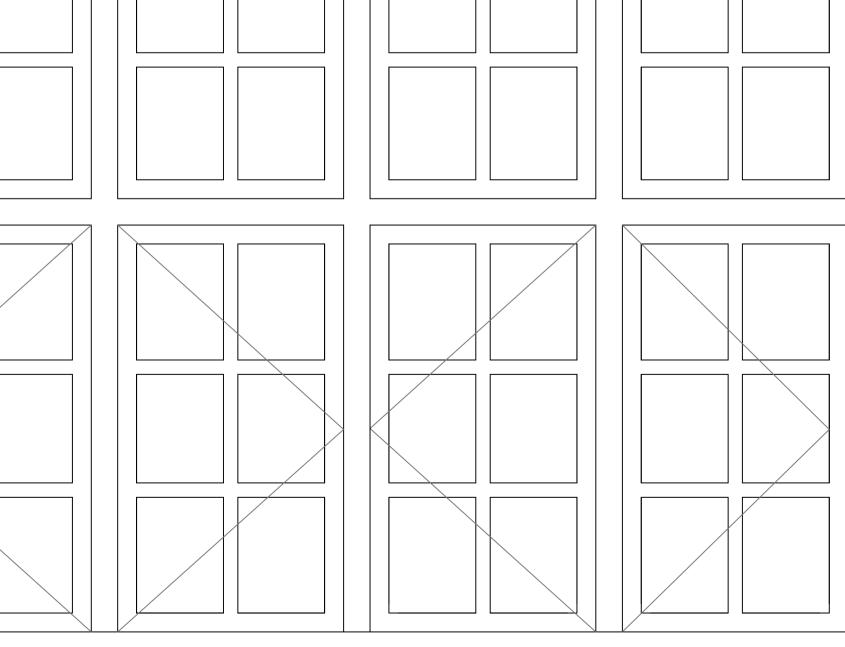

NB Dimensions stated are internal clear opening reveal / lining sizes. Contractor to carry out all site dimensions prior to manufacture of windows Carry out alterations to top lights and remove glazing, build in automatic opening vents made to fit opening sizes. Natural louvred smoke ventilators, double glazed louvres, manual call points, VCP battery backup. Vents to be connected to fire alarm system as specified by the M&E Consultant to windows W5 and W10

UK – Ultra Slim glazing for listed buildings and conservation areas 8mm cavity Krypton filled 1.2 centre pane U value double glazed units. Allow for supply and fix of pre primed window boards and linings where required of varying sizes to suit each location W1 Room 03 /21 1000x1250mm high



lol	te:	

This drawing is not to be scaled. Use written dimensions only.

Note: 1. This drawing remains the copyright of Drake & Kannemeyer: Surveyors and shall not be copied in any format without their specific approval in writing. The issue of the drawing in digital format (on floppy disk, CD or via email) entitles the named recipient only to utilise the elements of the drawing that are visible in paper space at the time of issue for the purposes of the named project only.


2. Drake & Kannemeyer : Surveyors accept no responsibility for the accuracy or currency of data on digitally issued drawings that, at the time of issue, is not visible in paper space viewports or is located on layers that are switched off or frozen. 3. The Contractor is responsible for checking dimensions, tolerances and information. Any discrepancies are to be verified with the Surveyors before preparing shop drawings or proceeding with the Works.

4. Where two or more drawings illustrate the same element of the works, the drawing at the largest scale shall take precedence. Where drawings are of the same scale the drawing with the later date (or revision date) shall take precedence. 5. Where drawings contain cross-references to a written specification that specification shall

carry equal precedence with the drawing.
Do not scale drawings. Figured dimensions are to be worked to in all cases.
All dimensions indicated are structural unless specifically identified to the contrary.

8. Workmanship and materials are to be in accordance with all relevant British Standards, Codes of Practice, Agrement Certificates and manufacturer's written instructions that are current at the commencement of the Works. All materials and components are to be utilised strictly in accordance with the manufacturer's written instructions. 9. All works are to be carried out in strict accordance with the Building Regulations and to the entire satisfaction of the Building inspector. Should this differ from that shown on the

drawings, obtain the Surveyors approval prior to proceeding with the Works. 10. The inclusion on this drawing of any elements of the Works that are subject to detailed design by other parties (whether consultant specialist supplier/subcontractor) is purely indicative and is incorporated solely to illustrate its relationship to the adjoining construction. The liability for the design of those elements shall lie entirely with the relevant designer.

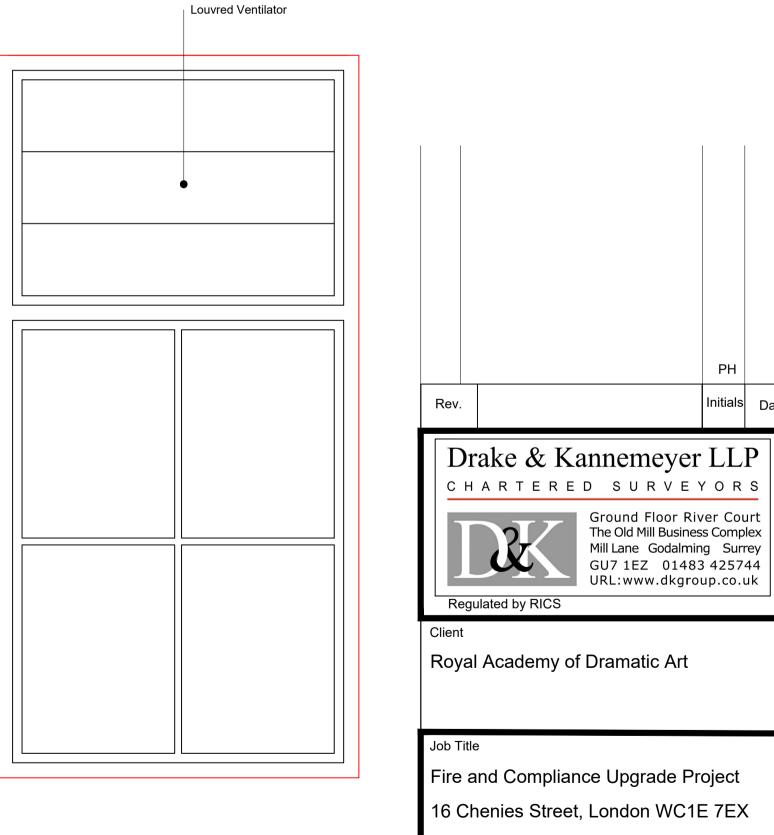

Window W10 Room 01 /44

Scale	Date	Drawn
1:10@A1	Feb 2025	PH
Job No.	Drawing No.	Status
224-11-02	PI -003	PLANNING/LISTED BUILDING
224-11-02		Revision
		© Copyrigh
	1:10@A1	1:10@A1 Feb 2025 Job No. Drawing No.

Drawing Title

Replacement Windows

PH

Initials Date

